


Section A-A through External Wall

Scale: 1:5

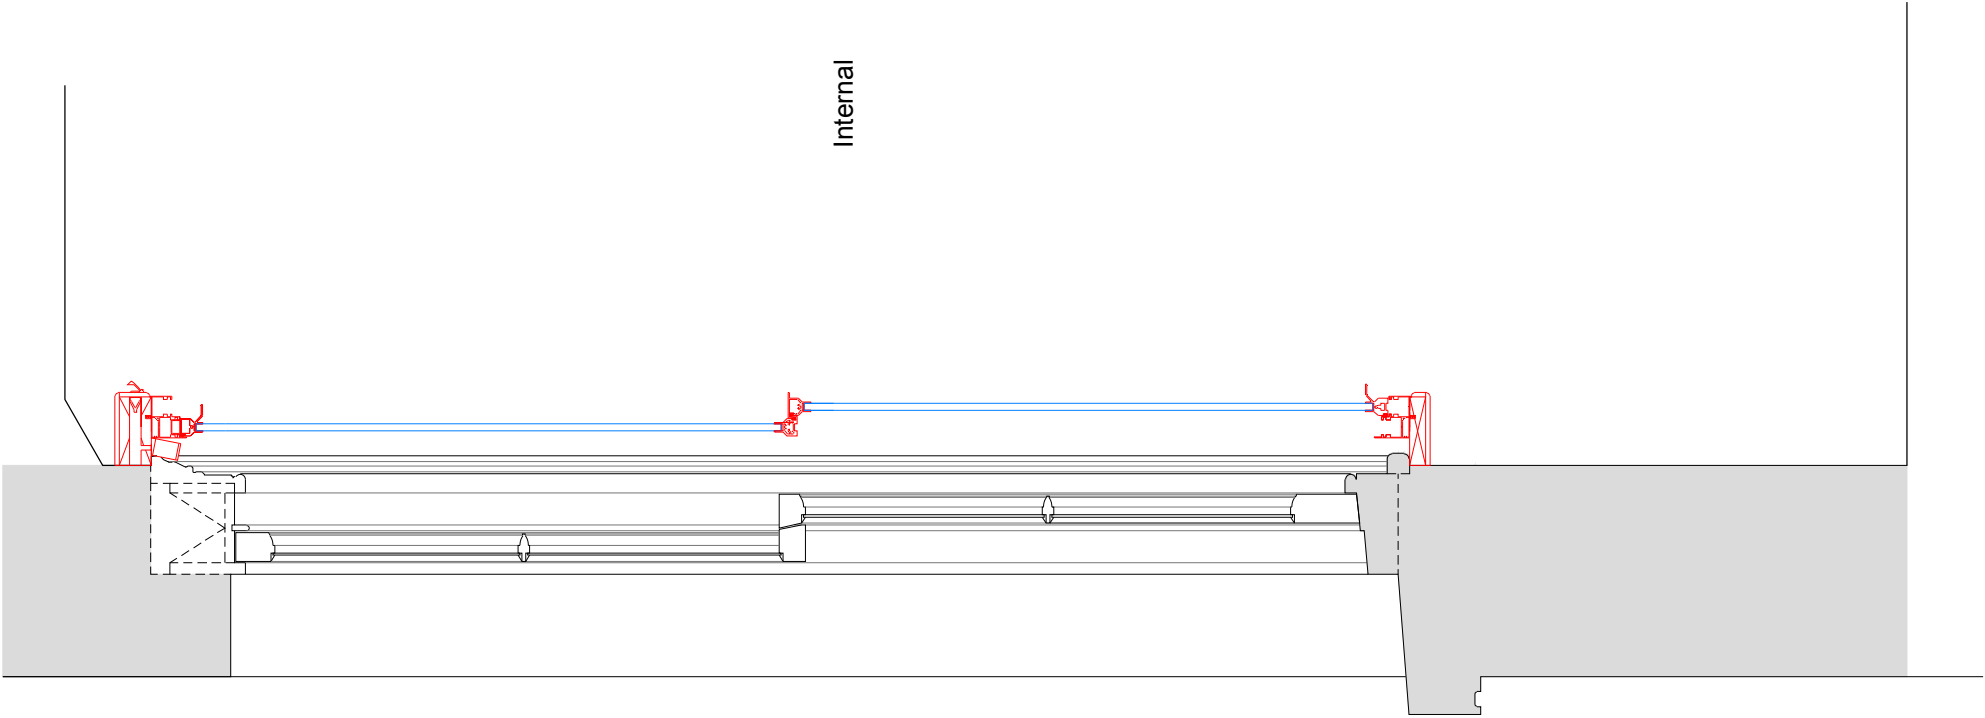

SECONDARY GLAZING SHOWN IN RED FOR VISUAL CLARITY ONLY

| Revision | Date       | Amendment                                      |
|----------|------------|--|
| 1.0      | 02-03-2018 | Issued for listed building consent application |
|          |            |  |
|          |            |  |
|          |            |  |
|          |            |  |
|          |            |  |

Do not reproduce this drawing without written permission  
All dimensions are in millimetres unless stated otherwise

hs

engine for growth

High Speed (HS2) Limited  
25th Floor  
One Canada Square  
Canary Wharf  
London E 14 5AB

COSTAIN

SKANSKA

Costain Skanska Joint Venture  
UCL Building  
132 Hampstead Road  
London  
NW1 2PS

|  |  |                  |                                     |
|--|--|------------------|-------------------------------------|
| Site Address<br>46 Morningside Terrace, London NW1                                       |  |                  |                                     |
| Drawing Title<br>Second Floor Studio: PROPOSED Secondary Glazing Details<br>Sheet 4 of 5 |  |                  |                                     |
| Submitted by<br>GA   | Drawn by<br>GA                               | Checked by<br>GR | Presentation Scale<br>as shown @ A1 |
| Date<br>02-03-2018   | Drawing Ref<br>WPI P002 NI - 46MT-PR-SF-J-03 |                  | Revision<br>1.0                     |