


SECONDARY GLAZING SHOWN IN RED FOR VISUAL CLARITY ONLY

A

B

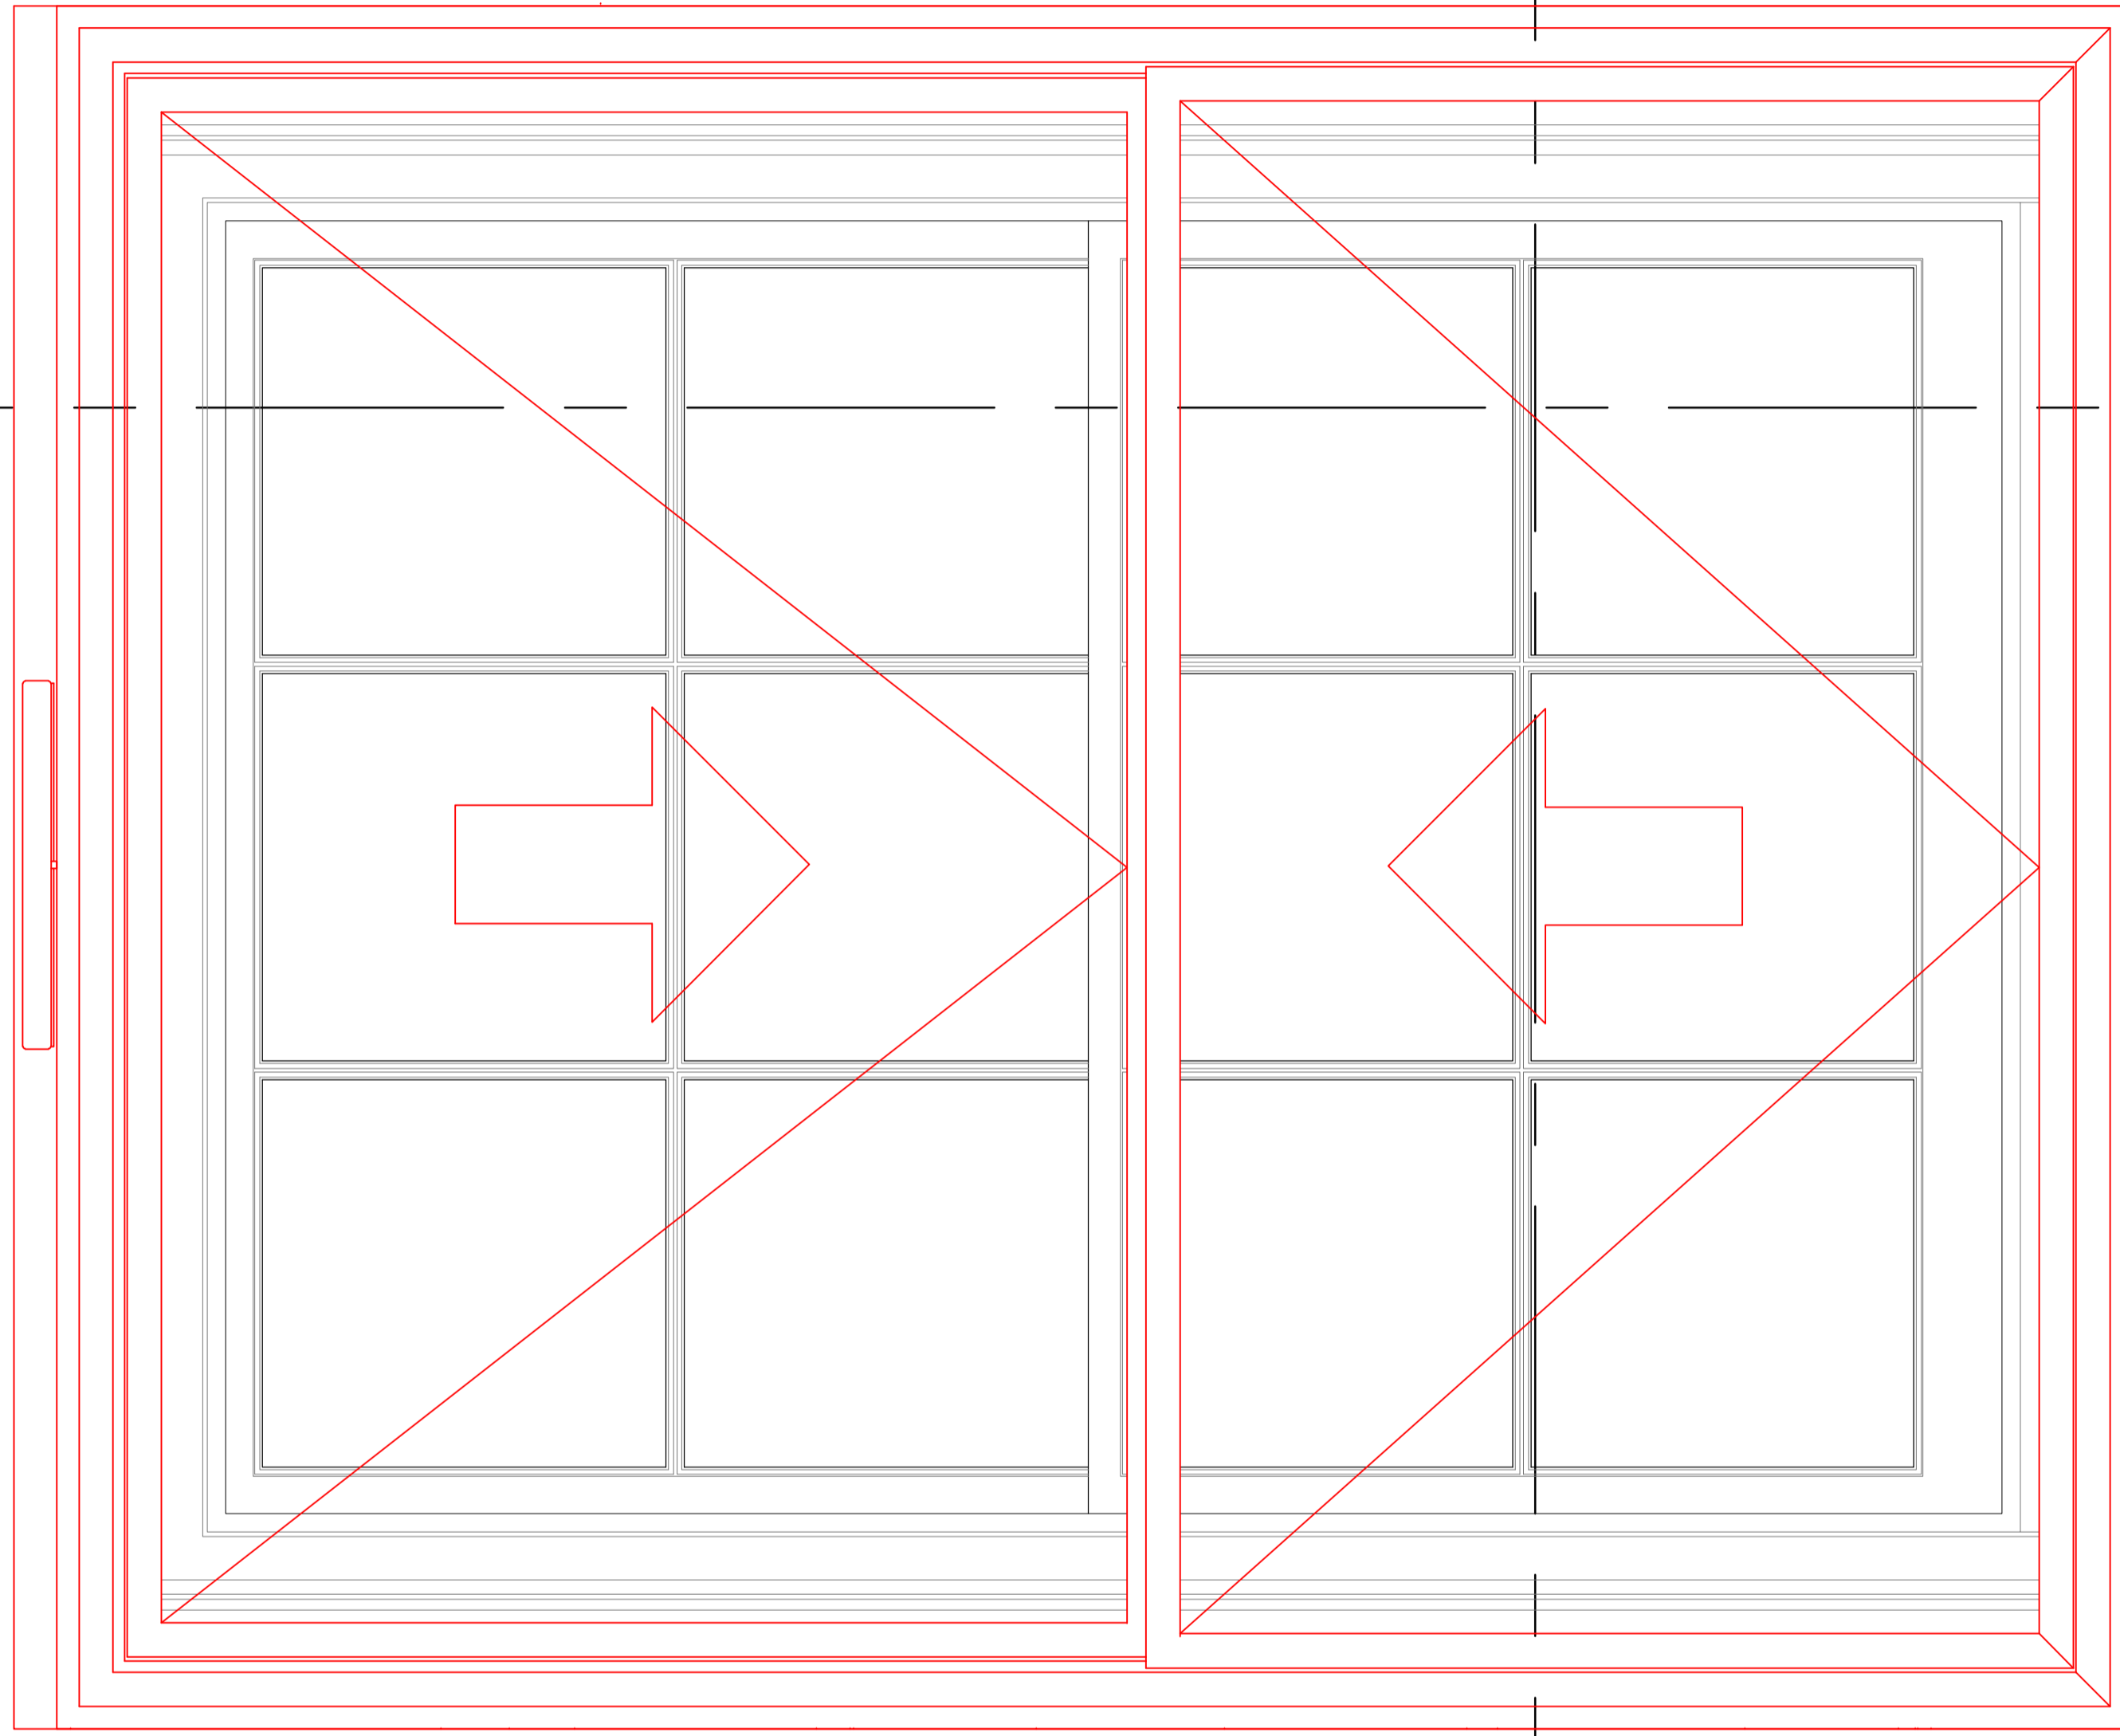

A

B

Internal Elevation with Shutters Open

Revision	Date	Amendment
1.0	02-03-2018	Issued for listed building consent application

Do not reproduce this drawing without written permission  
All dimensions are in millimetres unless stated otherwise

**hs2** engine for growth  
High Speed (HS2) Limited  
25th Floor  
One Canada Square  
Canary Wharf  
London E14 5AB

**COSTAIN SKANSKA**  
Costain Skanska Joint Venture  
UCL Building  
132 Hampstead Road  
London  
NW1 2PS

Site Address: 46 Mornington Terrace, London NW1  
Drawing Title: Second Floor Studio: PROPOSED Secondary Glazing Details - Sheet 3 of 5  
Surveyed by: GA Drawn by: GA Checked by: GR Presentation Scale: 1:5 @ A1  
Date: 02-03-2018 Drawing No: WPI P002 NI - 46MT-PR-SF-J-02 Revision: 1.0