
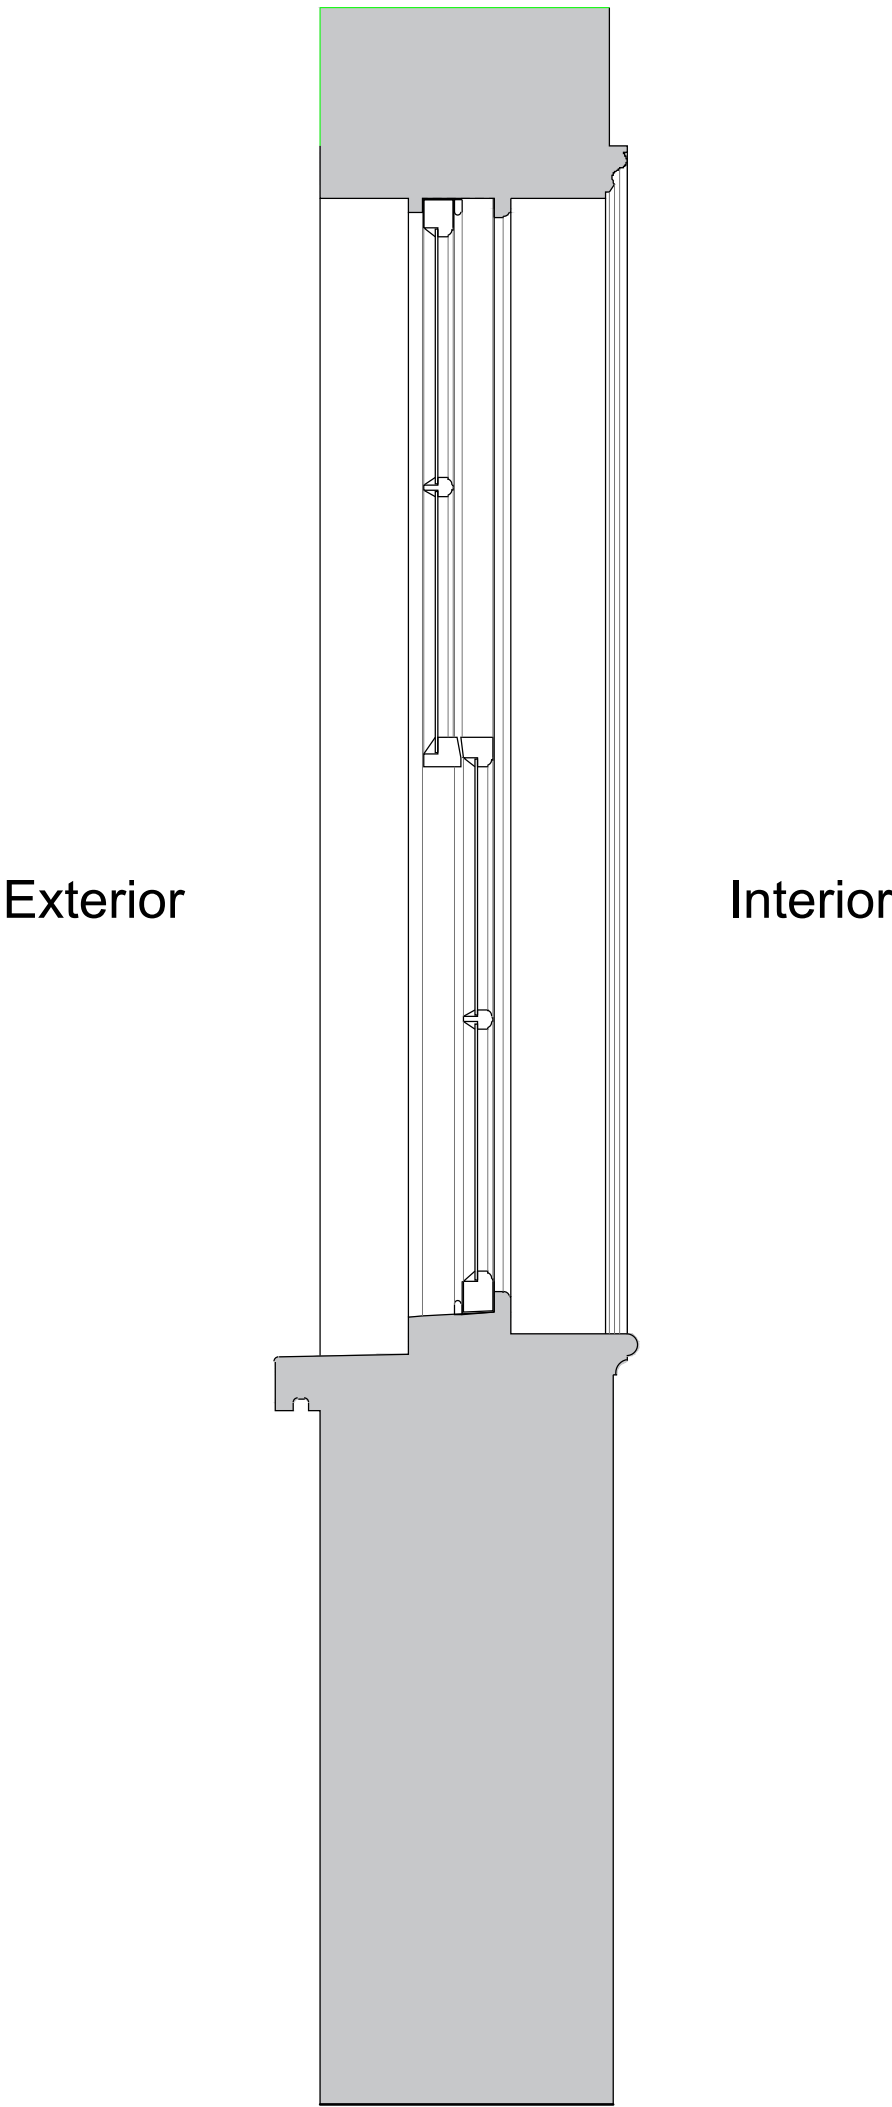


Window A

Window B

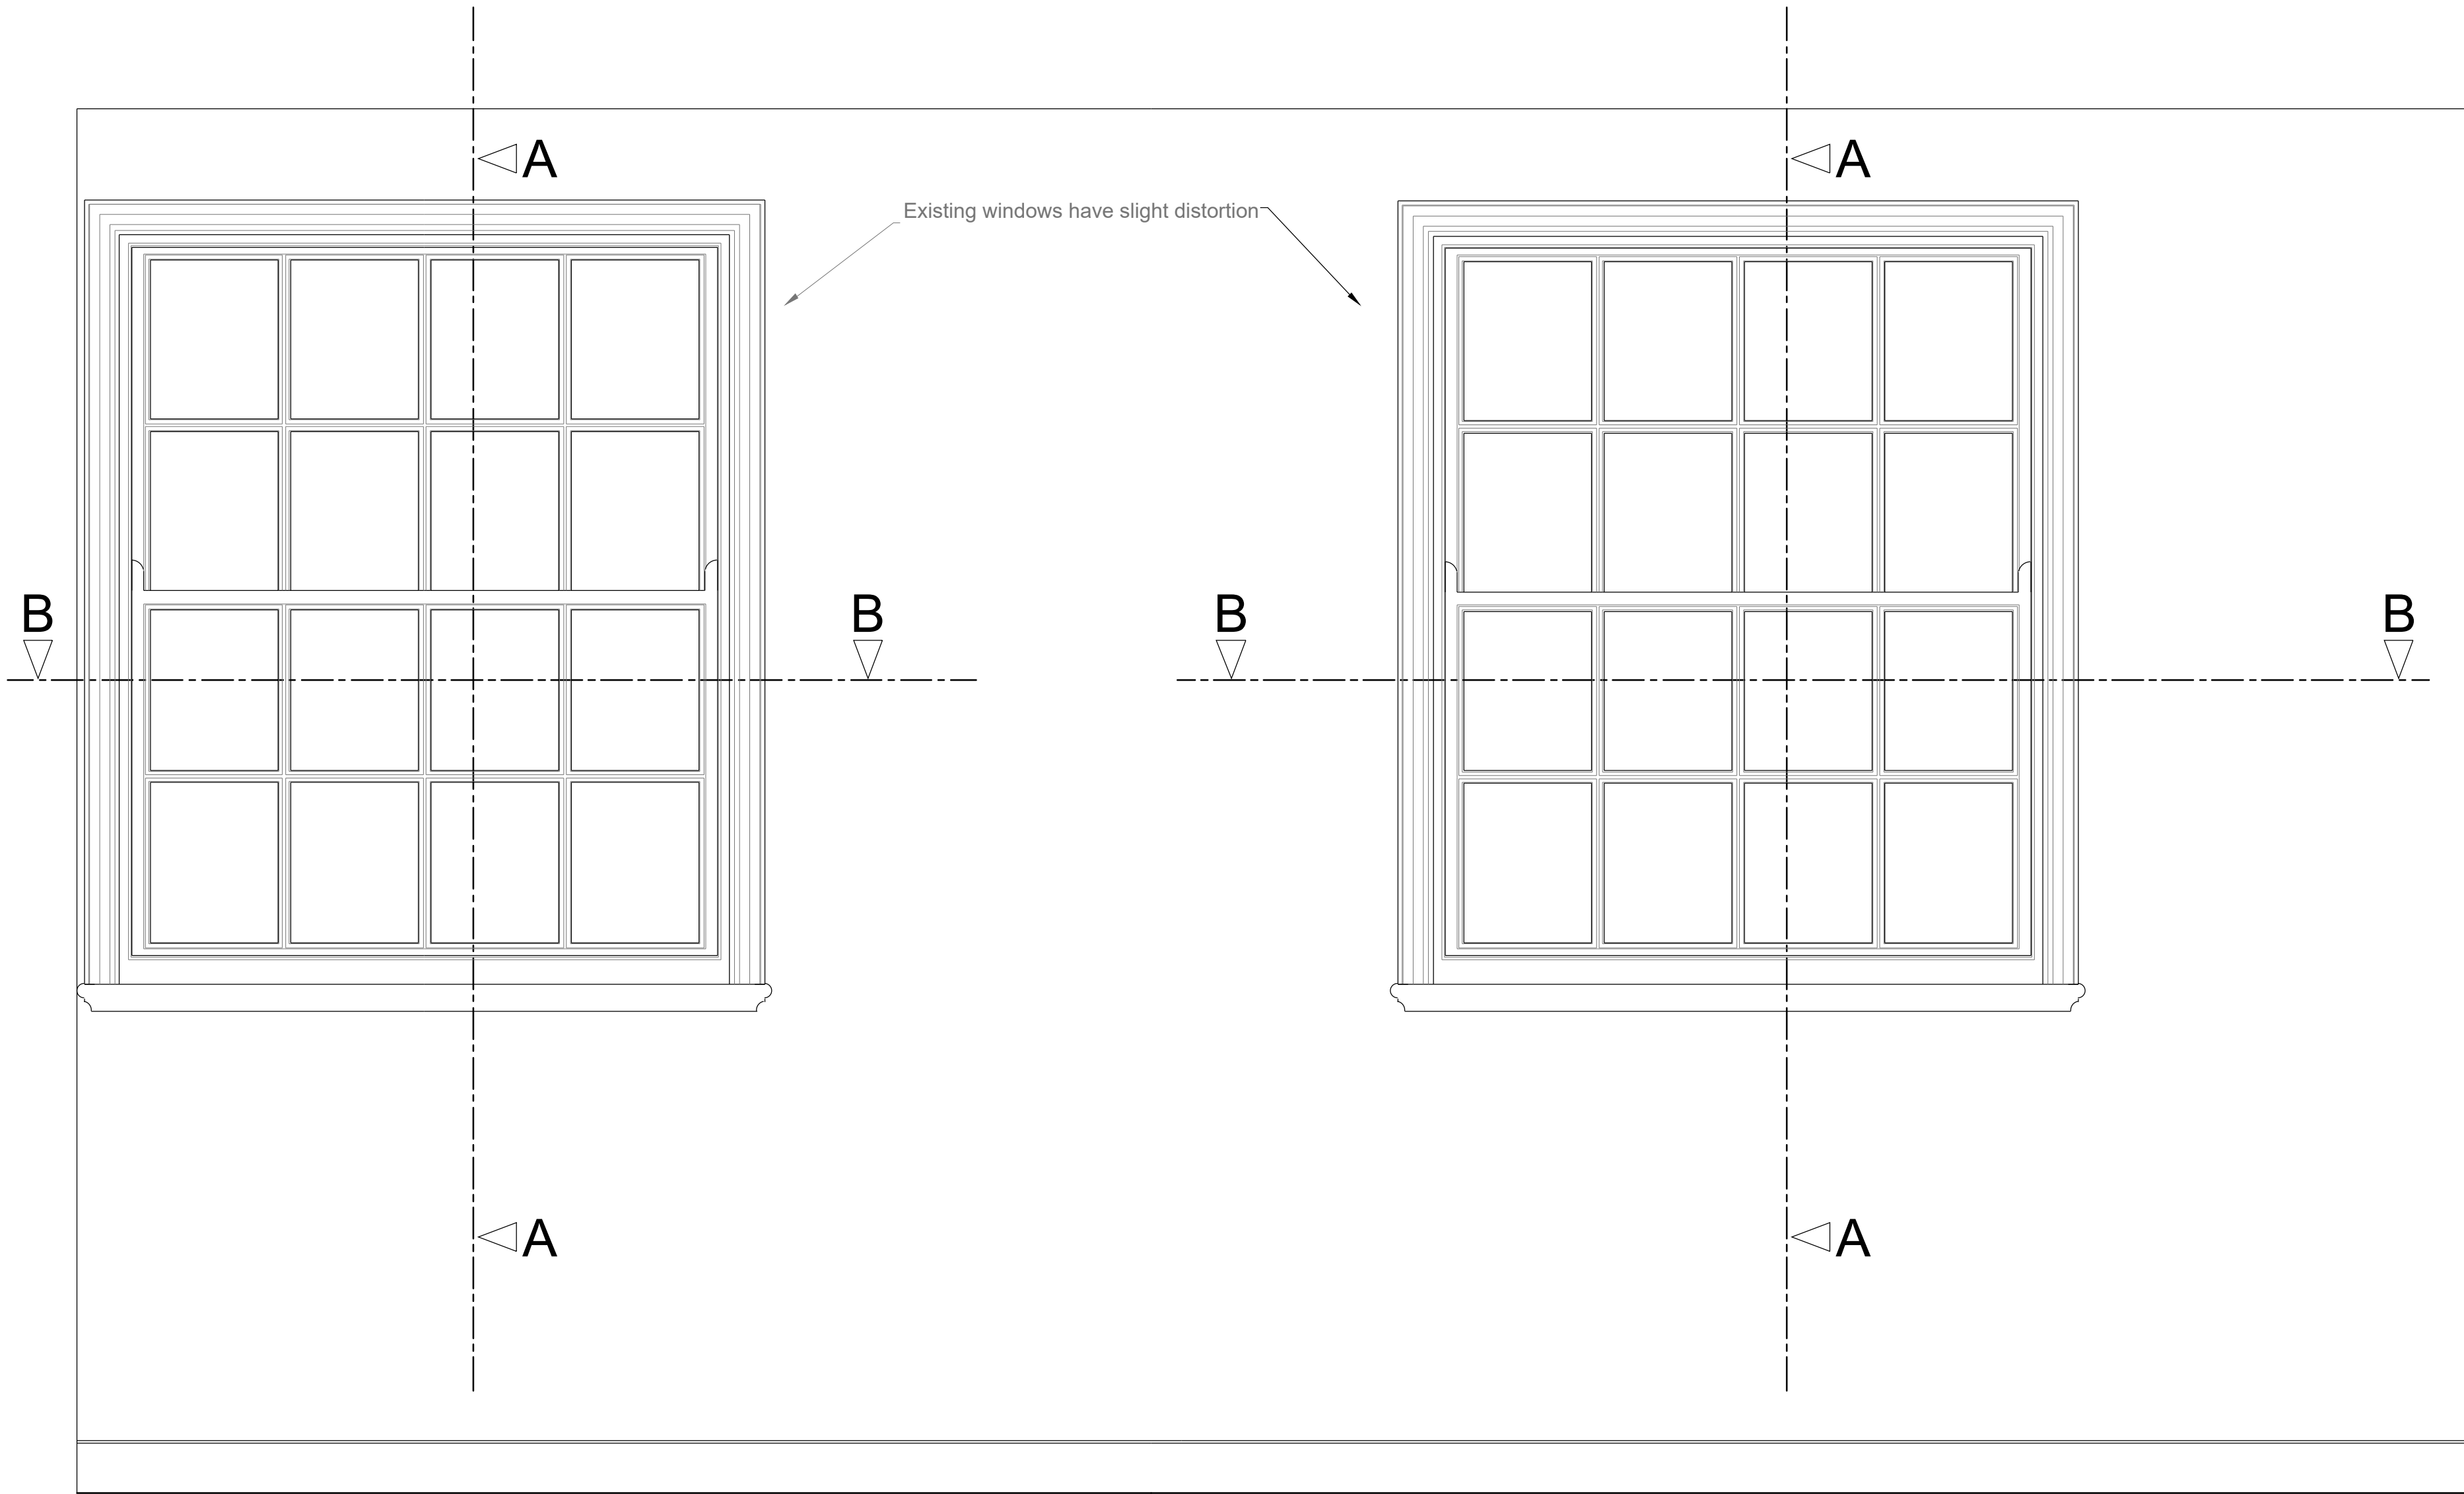


Revision	Date	Amendment
1.0	07-03-2018	Issued for listed building consent application

Do not reproduce this drawing without written permission.
All dimensions are in millimetres unless stated otherwise.


Internal Room Elevation with Secondary Glazing Installed
Scale: 1:10

Window A


Window B

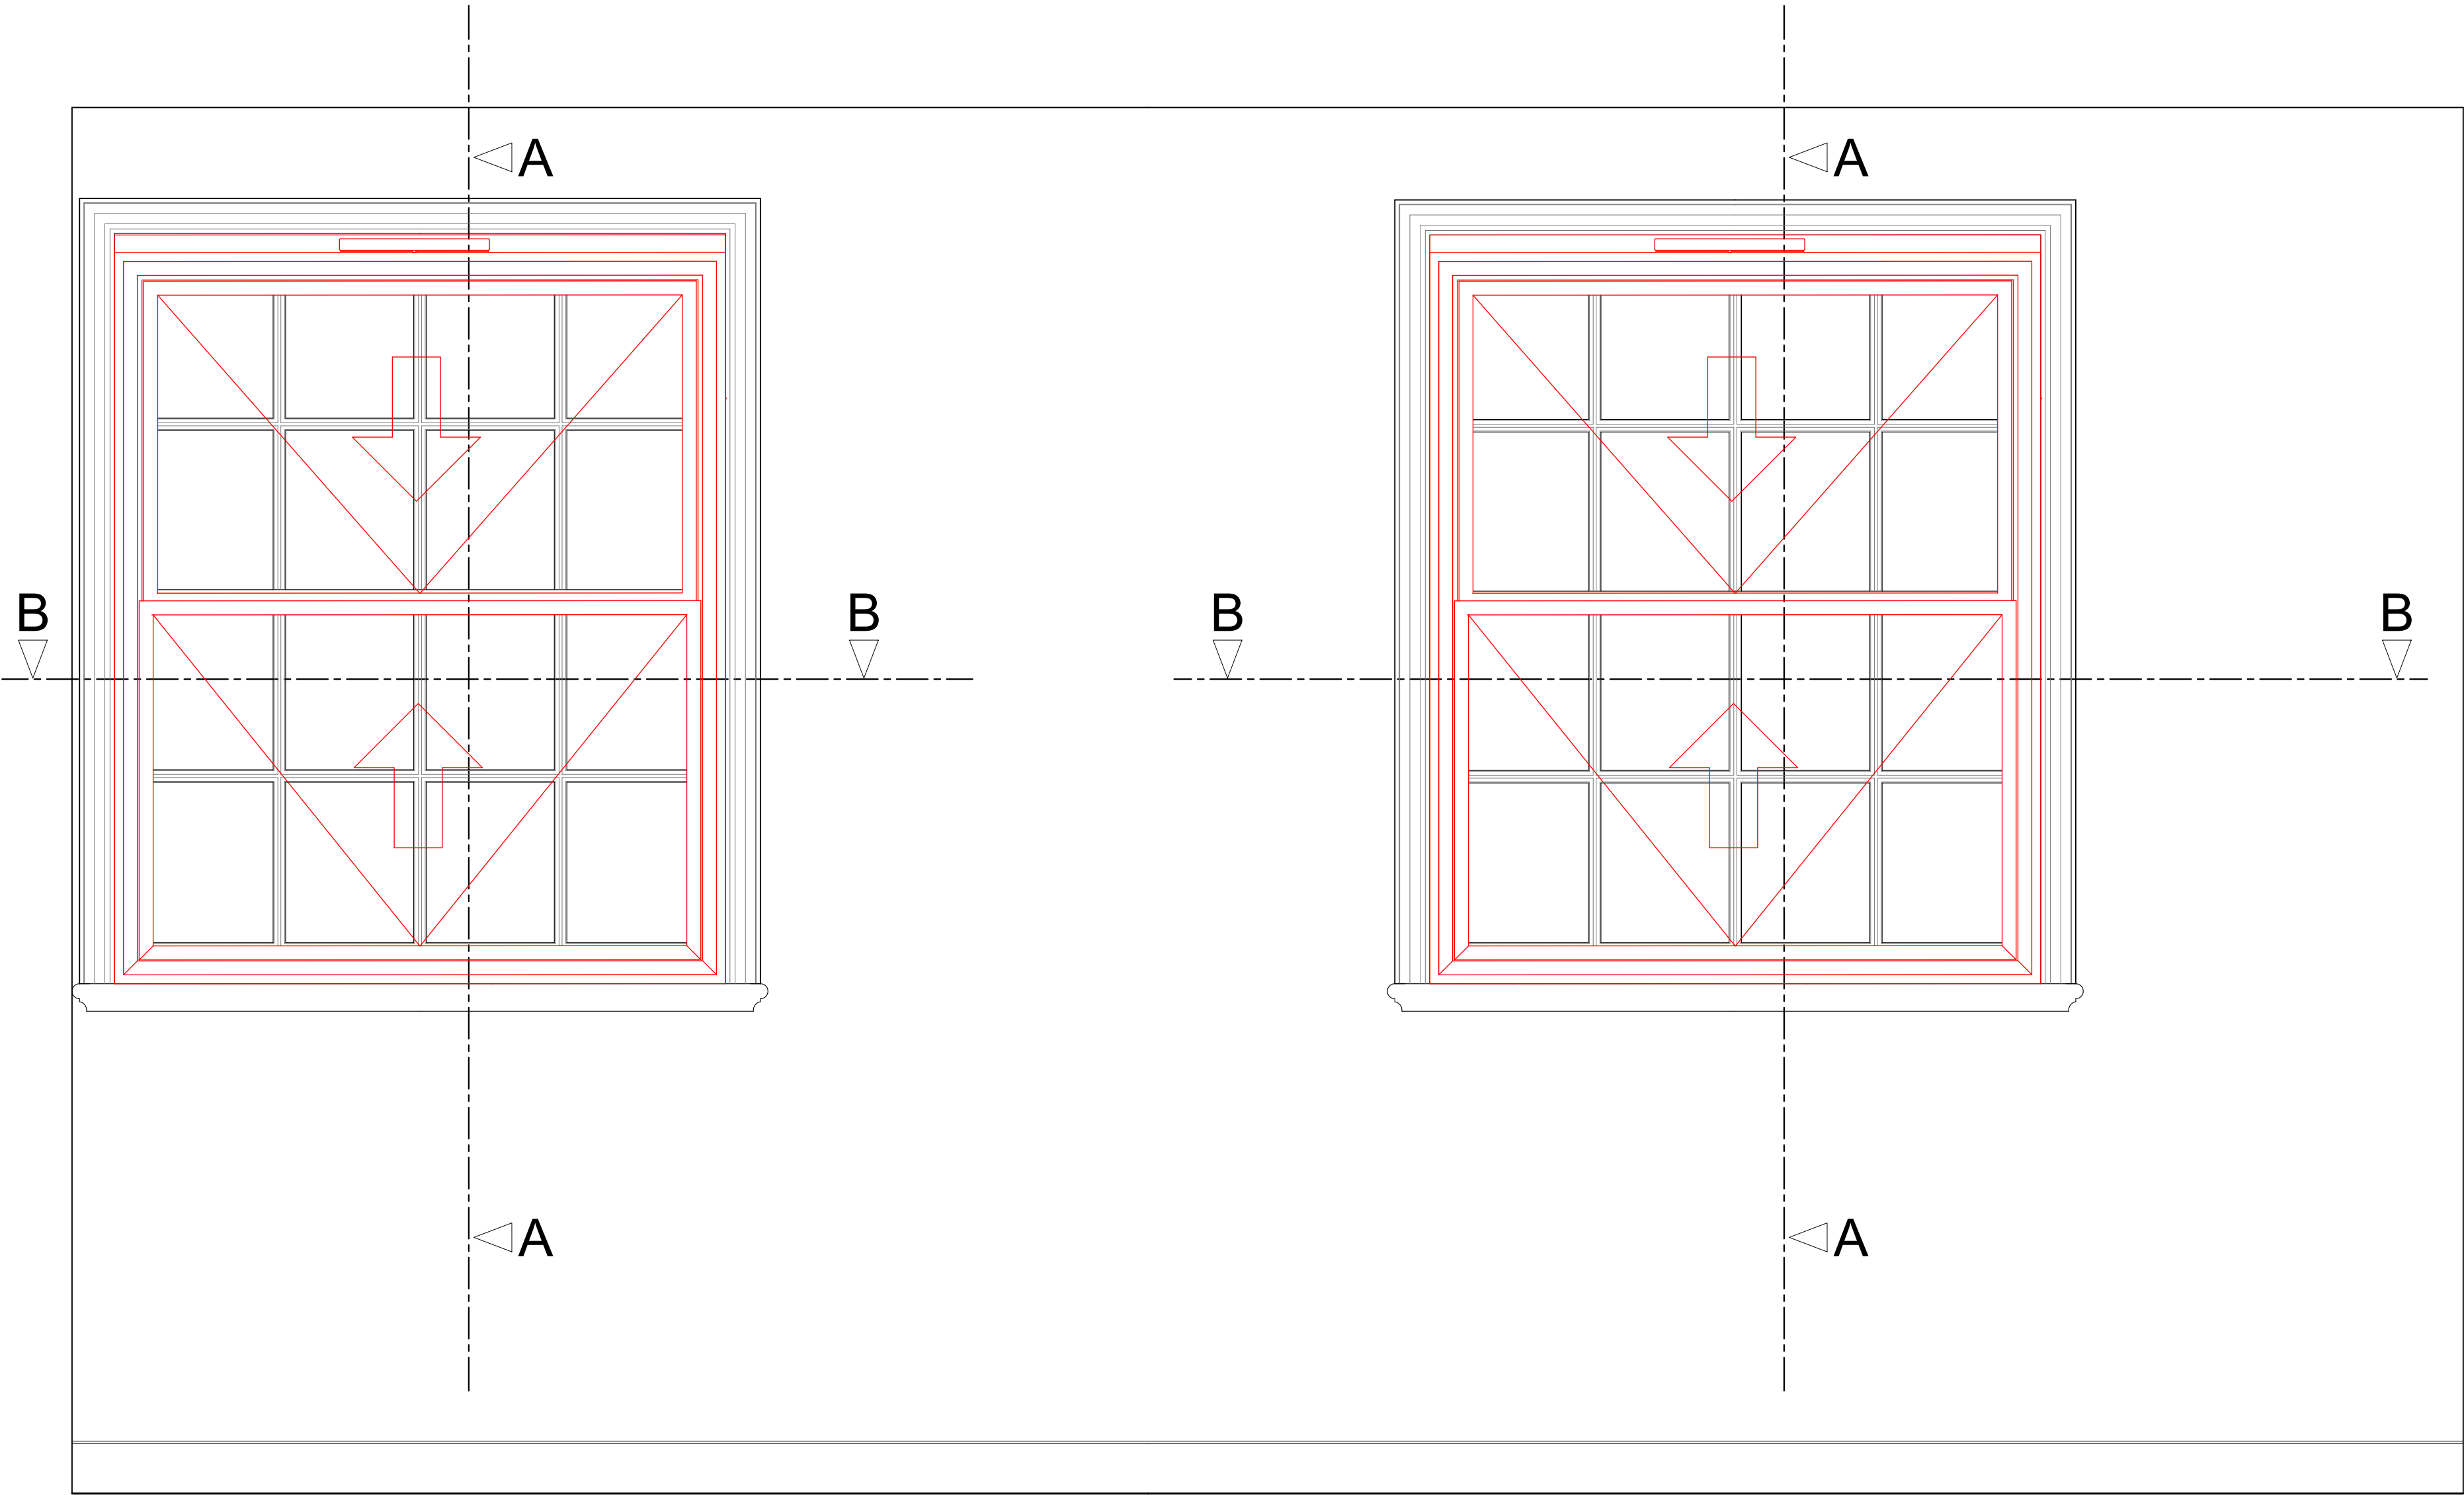

Section A-A through External Wall with Secondary Glazing Installed
Scale: 1:10

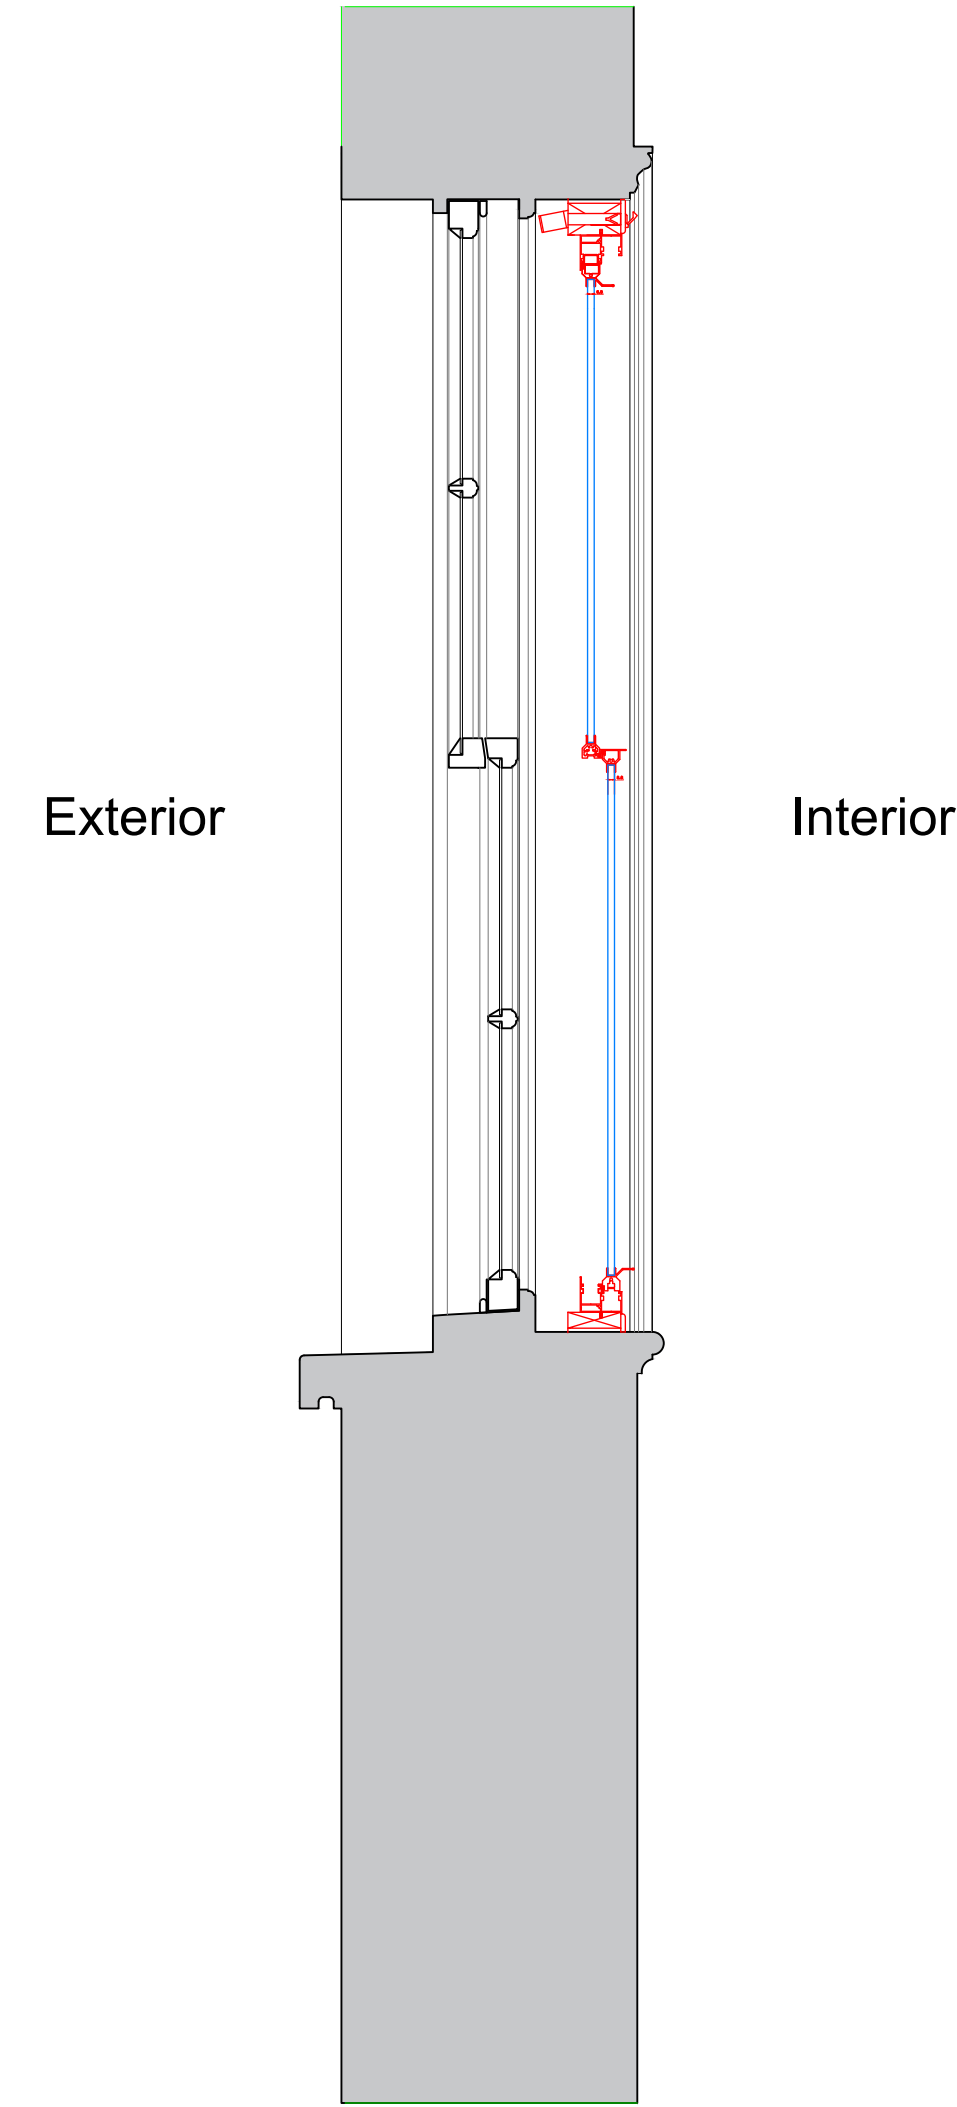

Plan Section B-B with Secondary Glazing Installed
Scale: 1:10

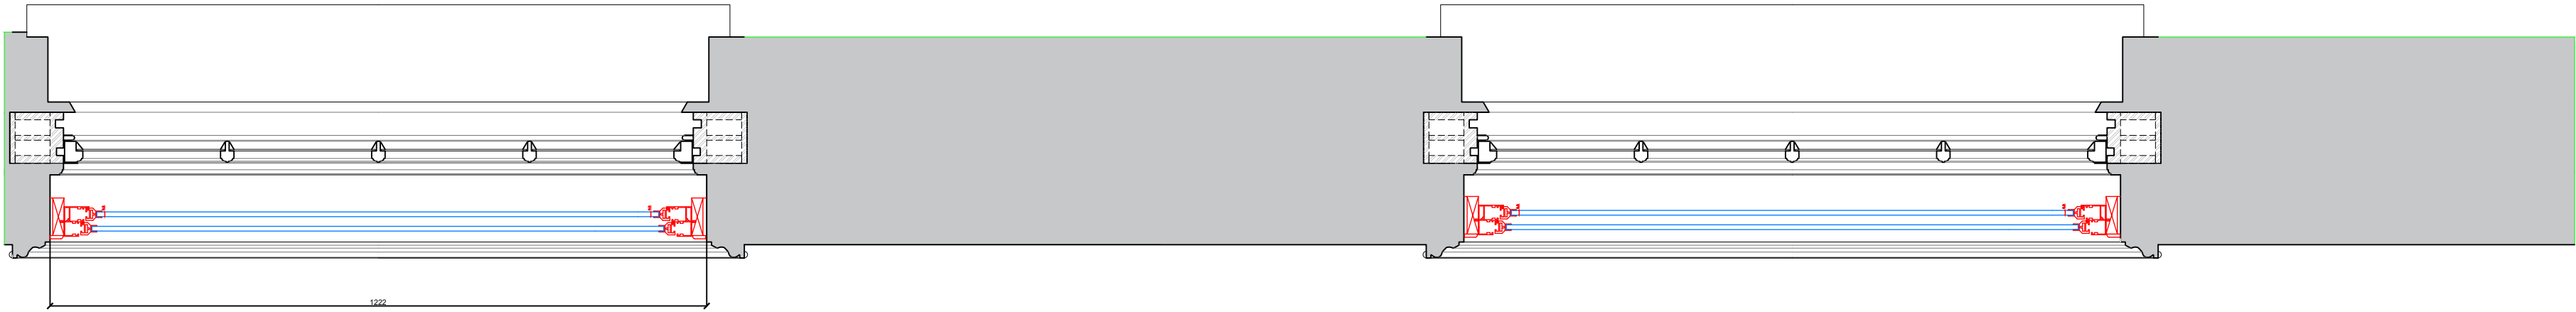

SECONDARY GLAZING SHOWN IN RED FOR VISUAL CLARITY ONLY

Revision	Date	Amendment
1.0	07-03-2018	Issued for listed building consent application


Do not reproduce this drawing without written permission.
All dimensions are in millimetres unless stated otherwise.

hs2
engine for growth
High Speed (HS2) Limited
25th Floor
One Canada Square
Canary Wharf
London E14 5AB

COSTAIN SKANSKA
Costain Skanska Joint Venture
UCL Building
132 Hampstead Road
London
NW1 2PS

Site Address: 137 Drummond Street, London NW1		
Drawing Title: Second Floor Lounge Window A: PROPOSED Secondary Glazing Details Sheet 5 of 8		
Surveyed by: AP	Drawn by: AP	Checked by: GA
Date: 07-03-2018		Revision: 1.0
Drawing No: WPI P002 NI - 137DS-PR-SF-J-01		Presentation Scale: as shown @ A1

Window A

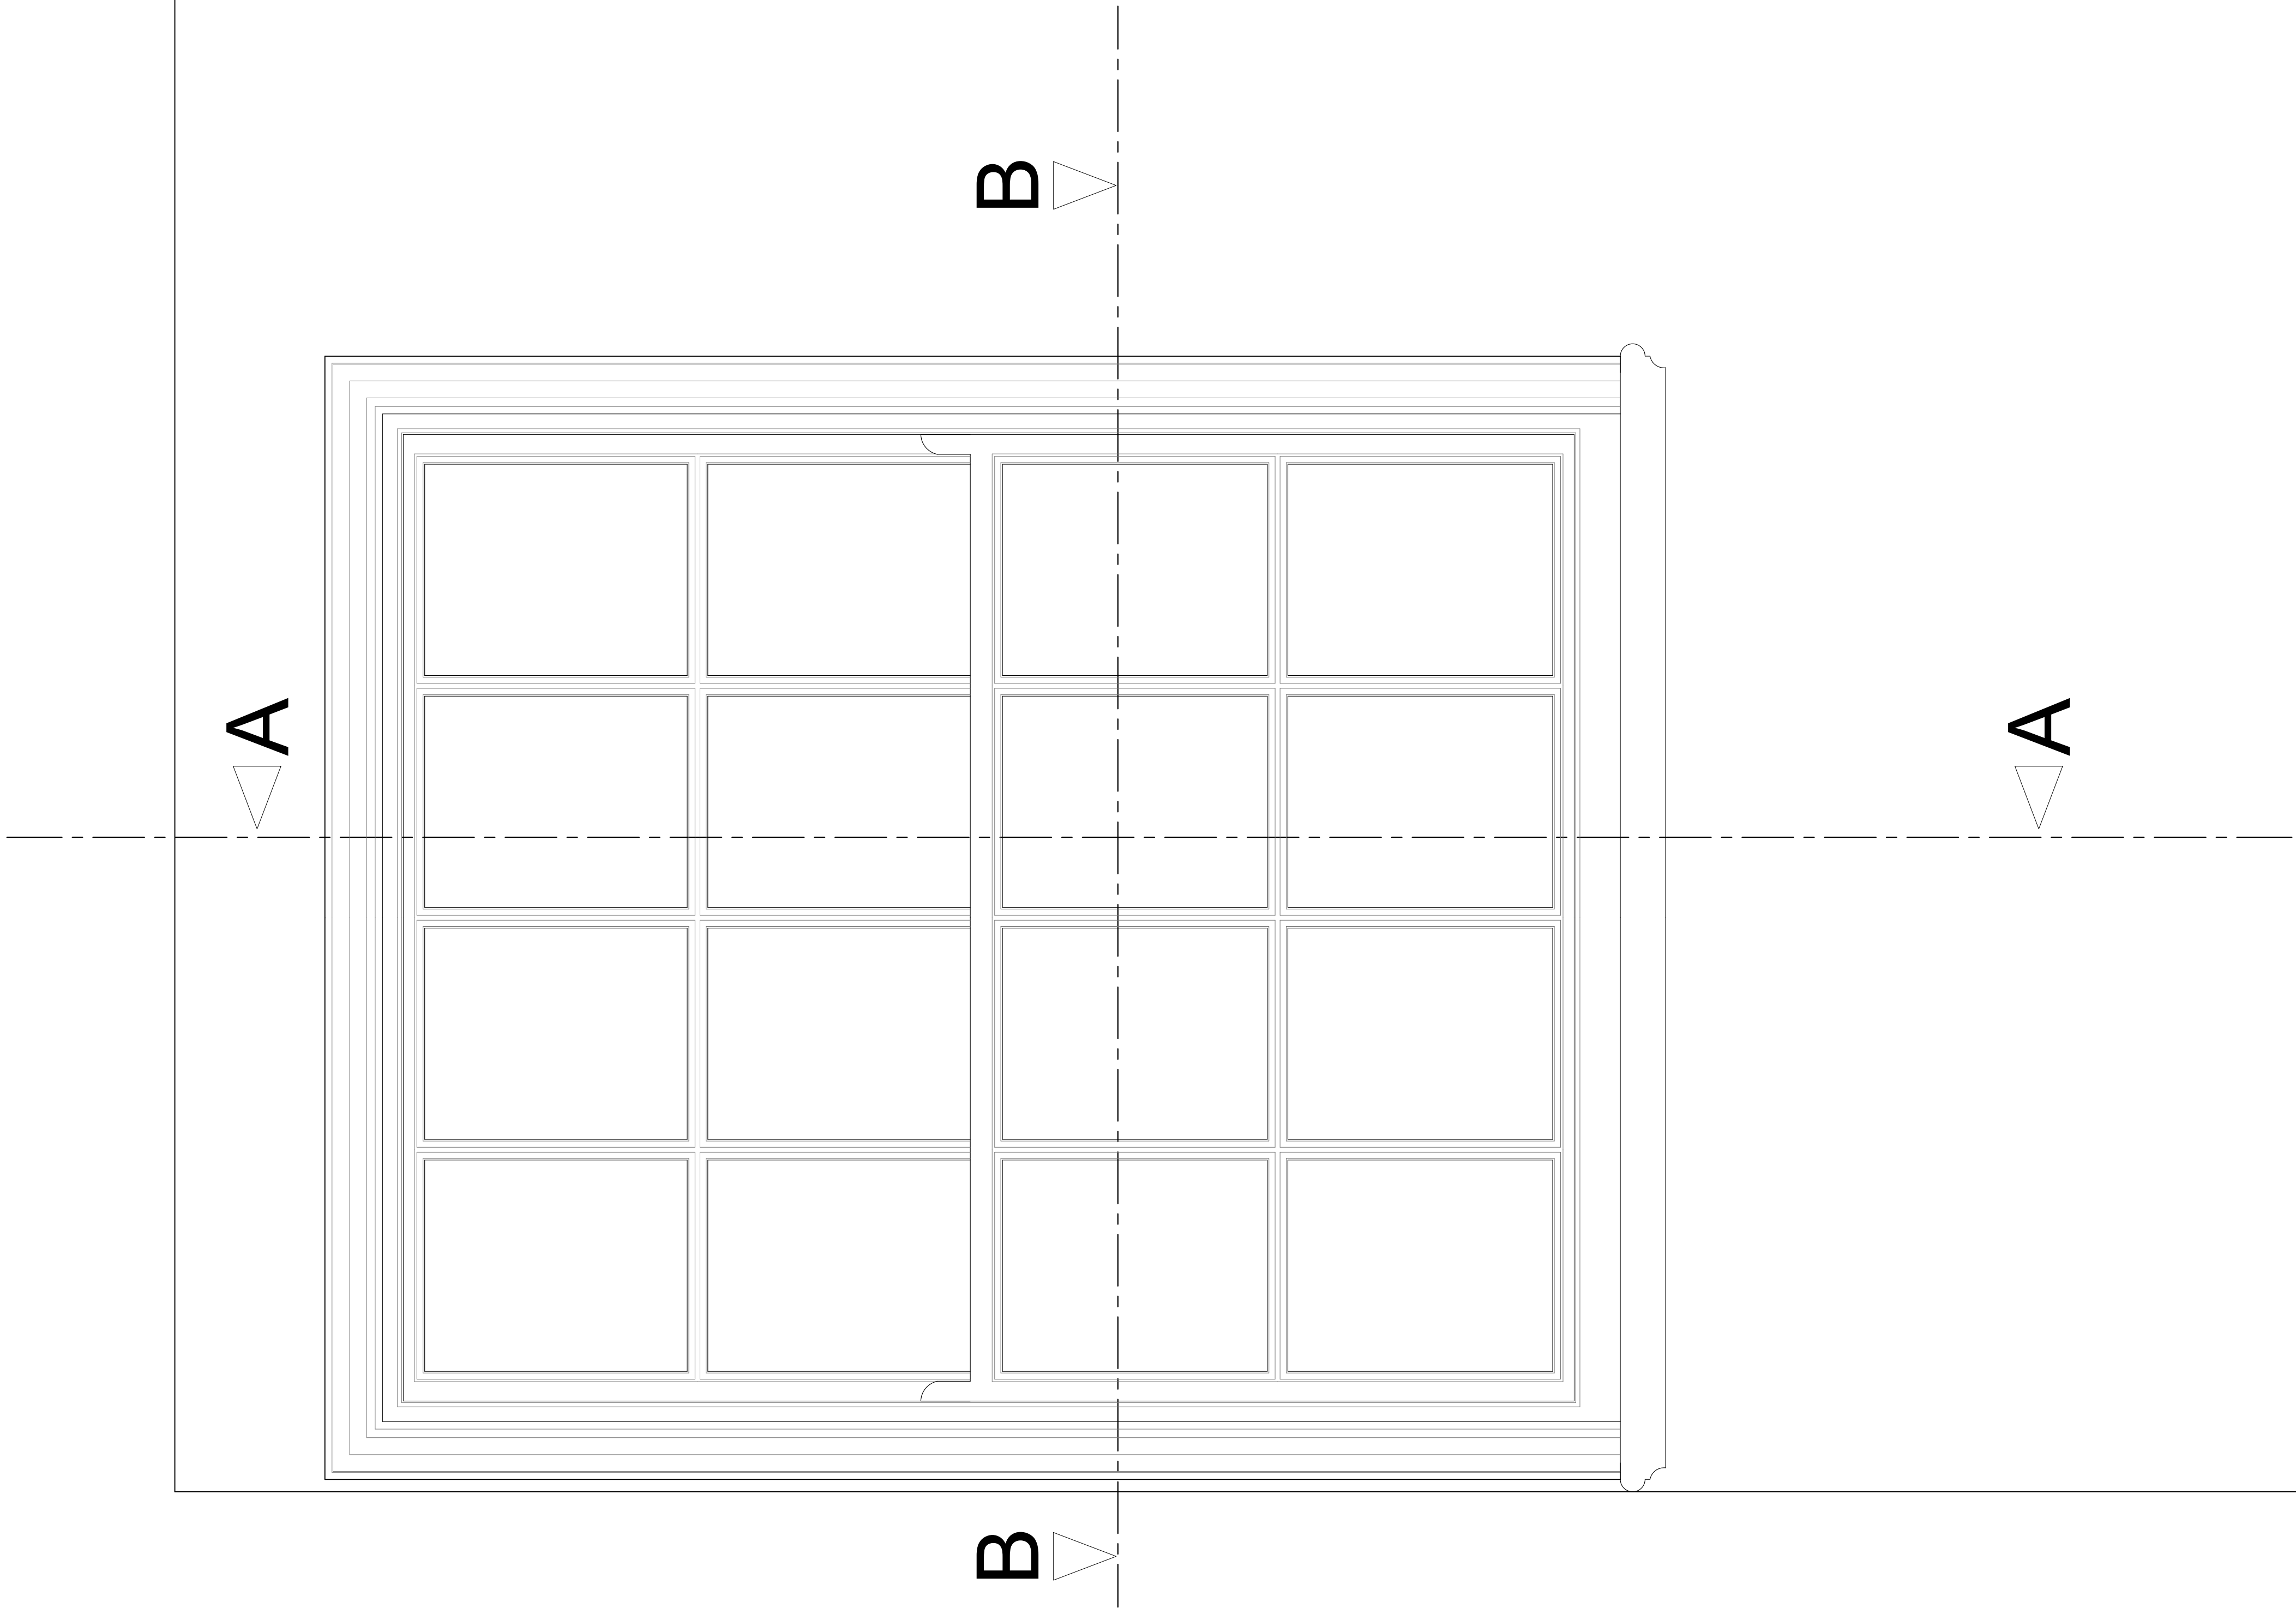

Internal Elevation

Revision	Date	Amendment
1.0	07-03-2018	Issued for listed building consent application

Do not reproduce this drawing without written permission.
All dimensions are in millimetres unless stated otherwise.

hs2

engine for growth

High Speed (HS2) Limited
25th Floor
One Canada Square
Canary Wharf
London E14 5AB

COSTAIN


SKANSKA

Costain Skanska Joint Venture
UCL Building
132 Hampstead Road
London
NW1 2PS

Site Address: 137 Drummond Street, London NW1			
Drawing Title: Second Floor Lounge Window A: EXISTING Window Joinery Details Sheet 2 of 8			
Surveyed by: AP	Drawn by: AP	Checked by: GA	Presentation Scale: 1:5 @ A1
Date: 07-03-2018	Drawing No: WPI P002 NI - 137DS-EX-SF-J-02		Revision: 1.0

Window A

SECONDARY GLAZING SHOWN IN RED FOR VISUAL CLARITY ONLY

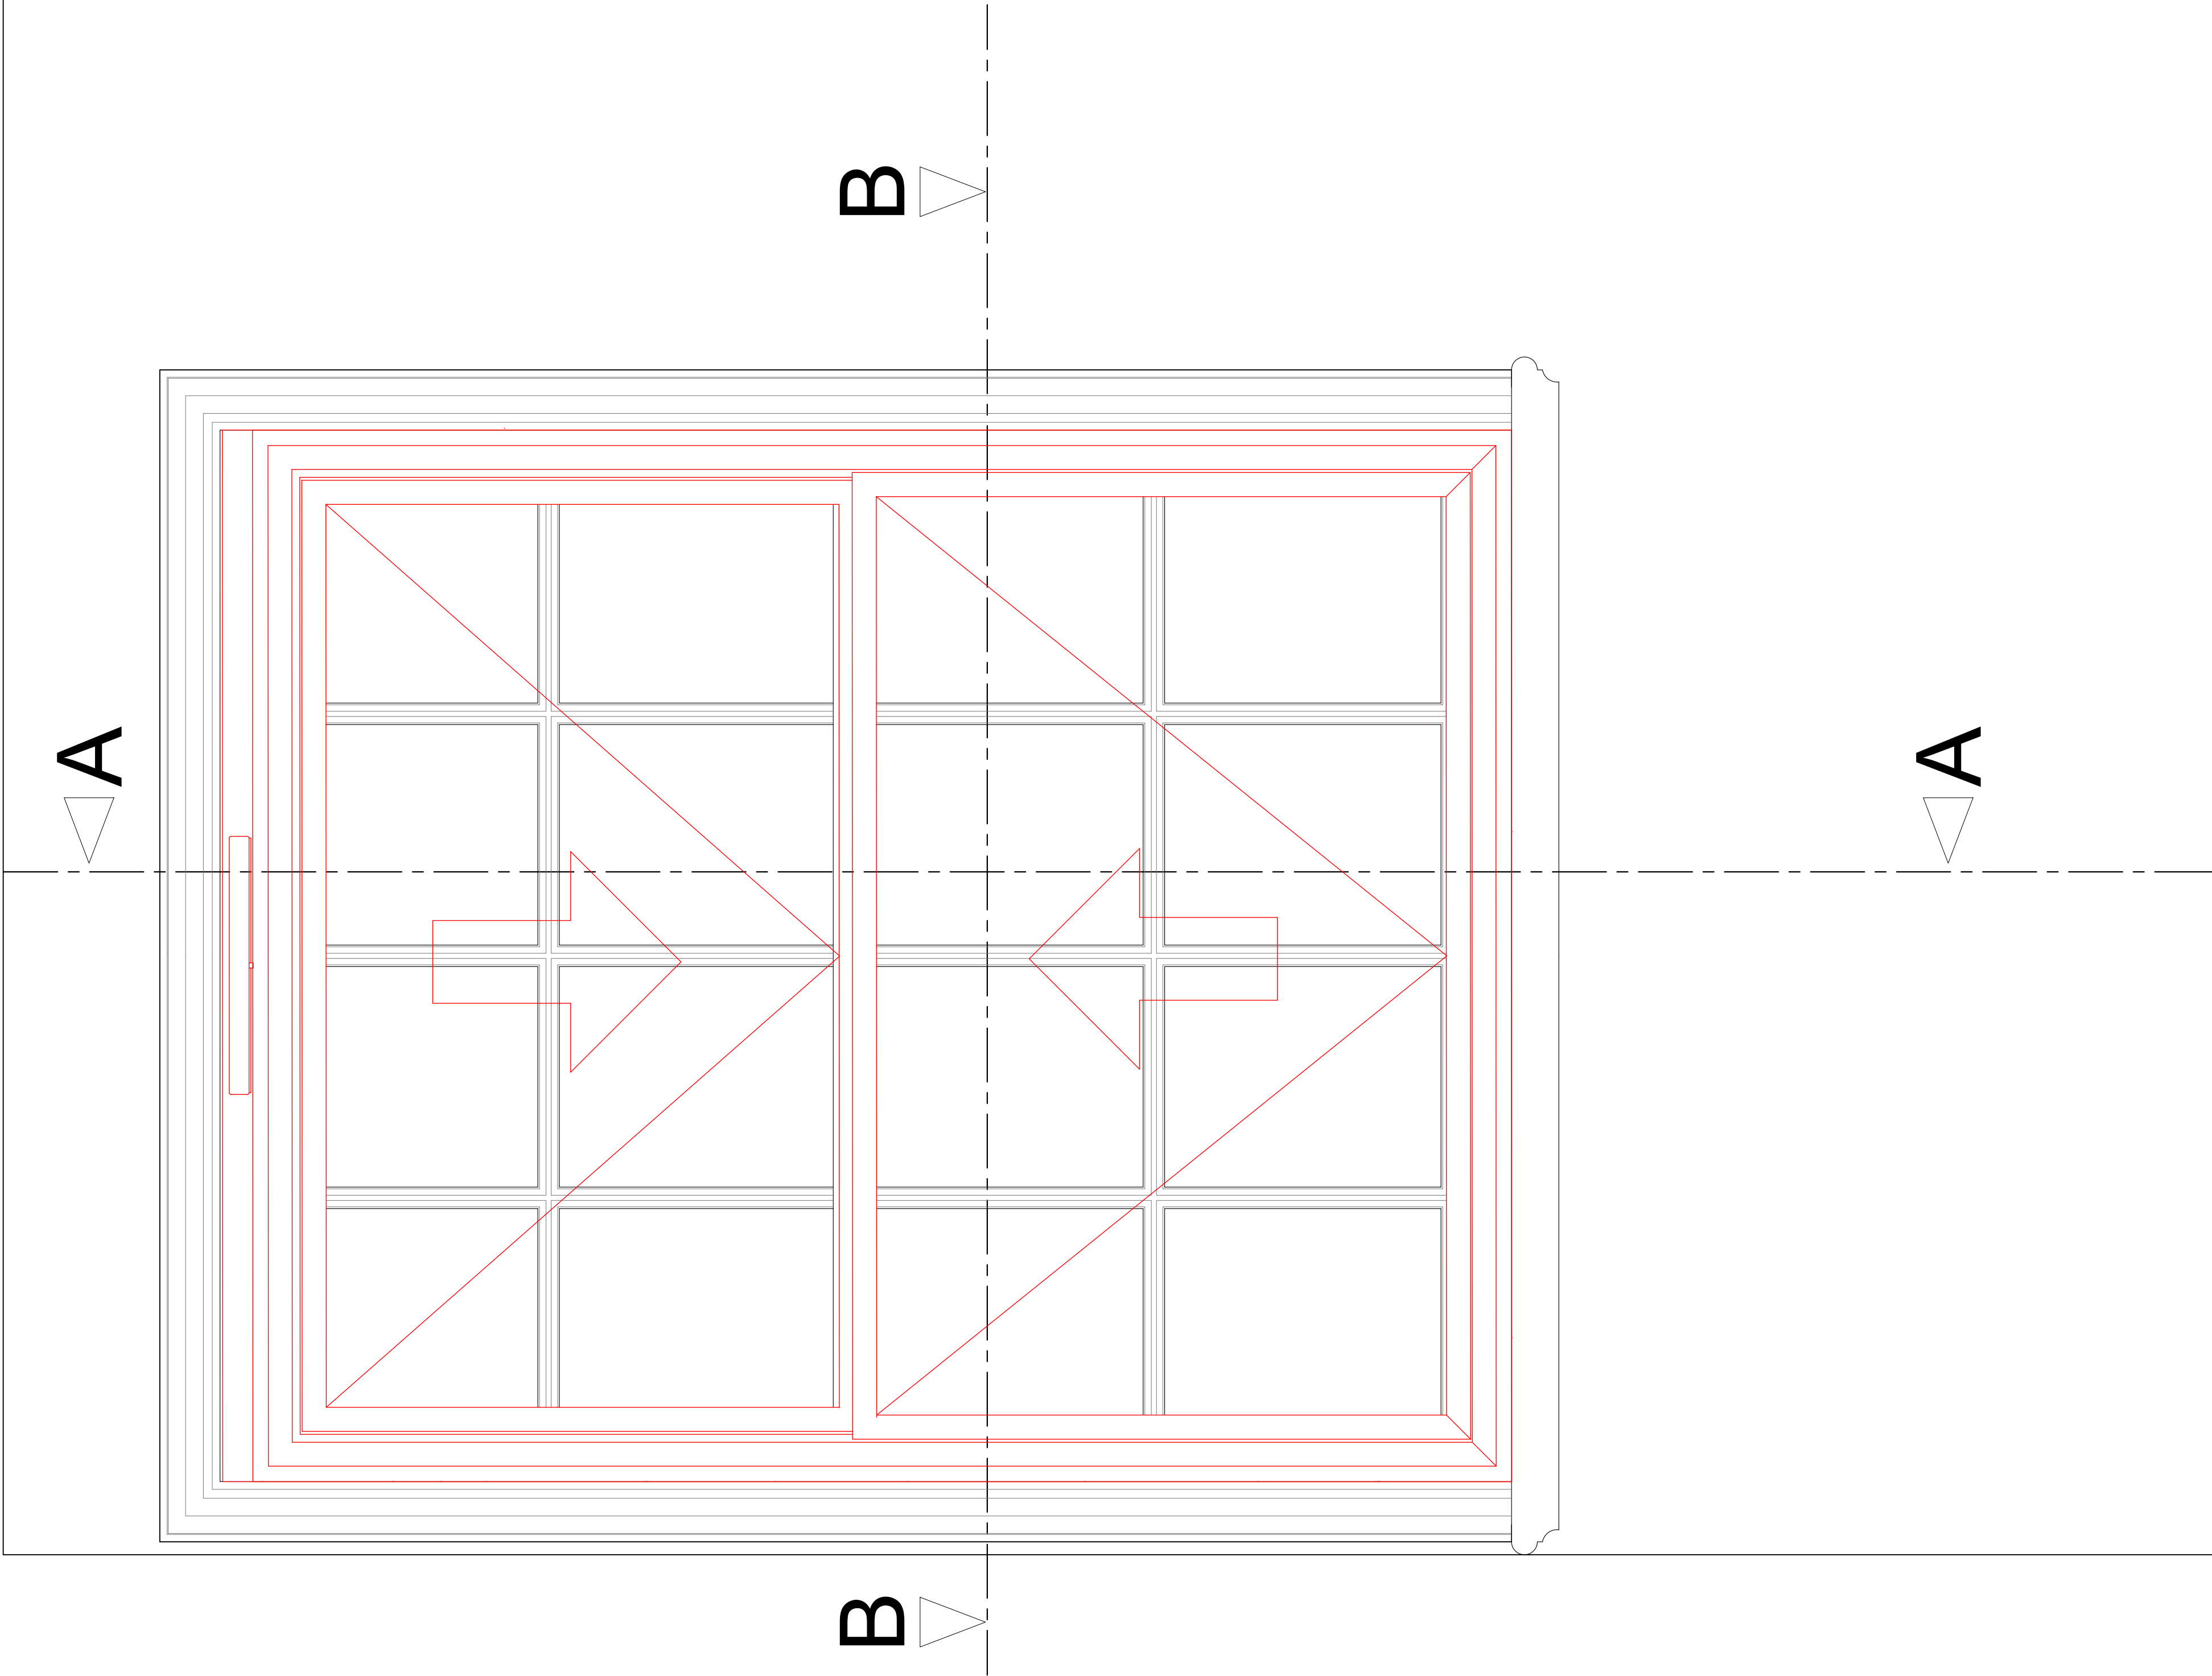

Internal Elevation

Revision	Date	Amendment
1.0	07-03-2018	Issued for listed building consent application

Do not reproduce this drawing without written permission.
All dimensions are in millimetres unless stated otherwise.

hs2

engine for growth

High Speed (HS2) Limited
25th Floor
One Canada Square
Canary Wharf
London E14 5AB

COSTAIN


SKANSKA

Costain Skanska Joint Venture
UCL Building
132 Hampstead Road
London
NW1 2PS

Site Address: 137 Drummond Street, London NW1			
Drawing Title: Second Floor Lounge Window A: PROPOSED Secondary Glazing Details Sheet 6 of 8			
Surveyed by: AP	Drawn by: AP	Checked by: GA	Presentation Scale: 1:5 @ A1
Date: 07-03-2018	Drawing No: WPI P002 NI - 137DS-PR-SF-J-02	Revision: 1.0	

Section A-A through External Wall

Scale: 1/5

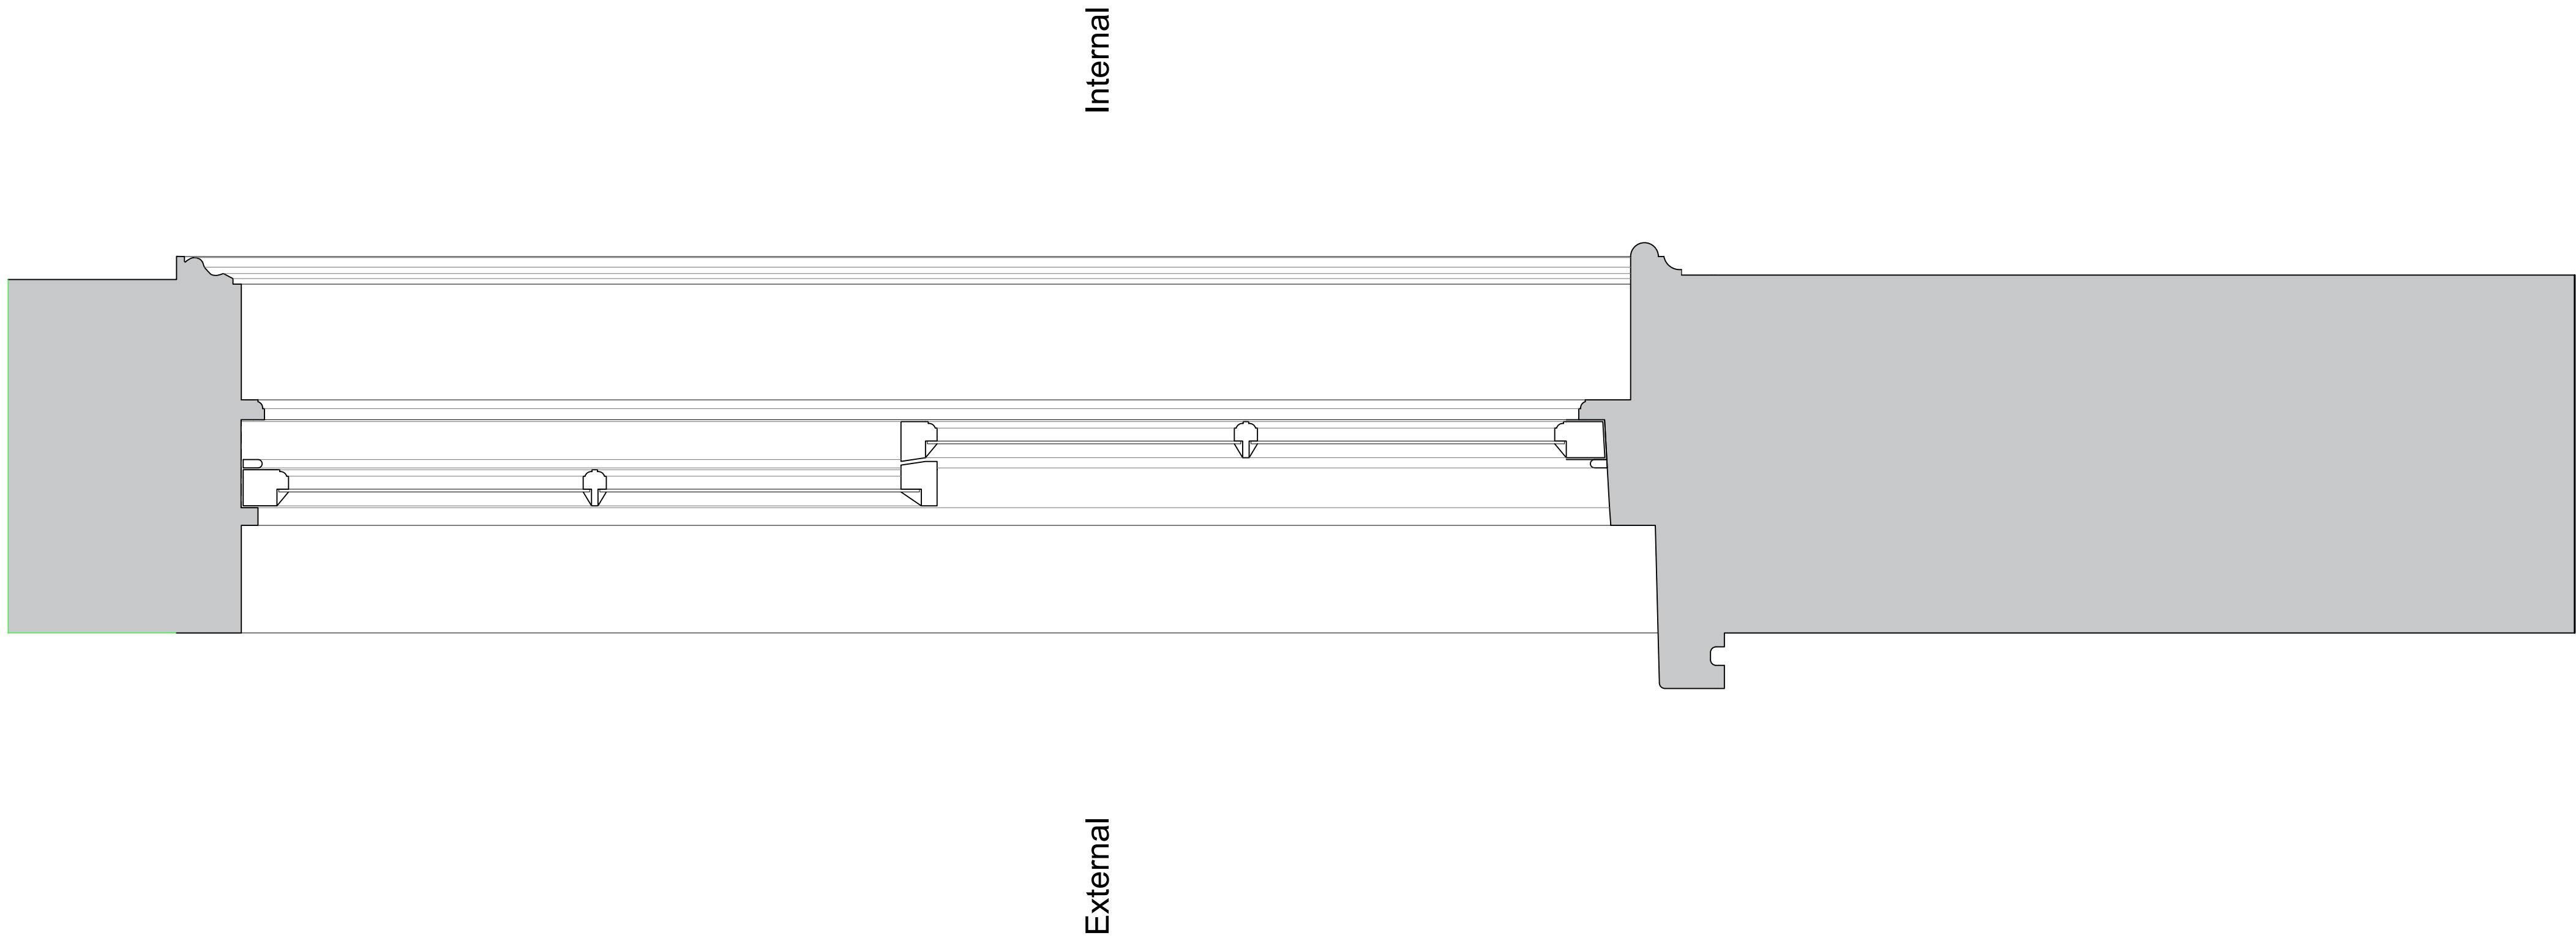

Revision	Date	Amendment
1.0	07-03-2018	Issued for listed building consent application

Do not reproduce this drawing without written permission.
All dimensions are in millimetres unless stated otherwise.

hs2

engine for growth

High Speed (HS2) Limited
25th Floor
One Canada Square
Canary Wharf
London E14 5AB

COSTAIN


SKANSKA

Costain Skanska Joint Venture
UCL Building
132 Hampstead Road
London
NW1 2PS

Site Address: 137 Drummond Street, London NW1			
Drawing Title: Second Floor Lounge Window A: EXISTING Window Joinery Details Sheet 3 of 8			
Surveyed by: AP	Drawn by: AP	Checked by: GA	Presentation Scale: as shown @ A1
Date: 07-03-2018	Drawing No: WPI P002 NI - 137DS-EX-SF-J-03	Revision: 1.0	

Section A-A through External Wall

Scale: 1/5

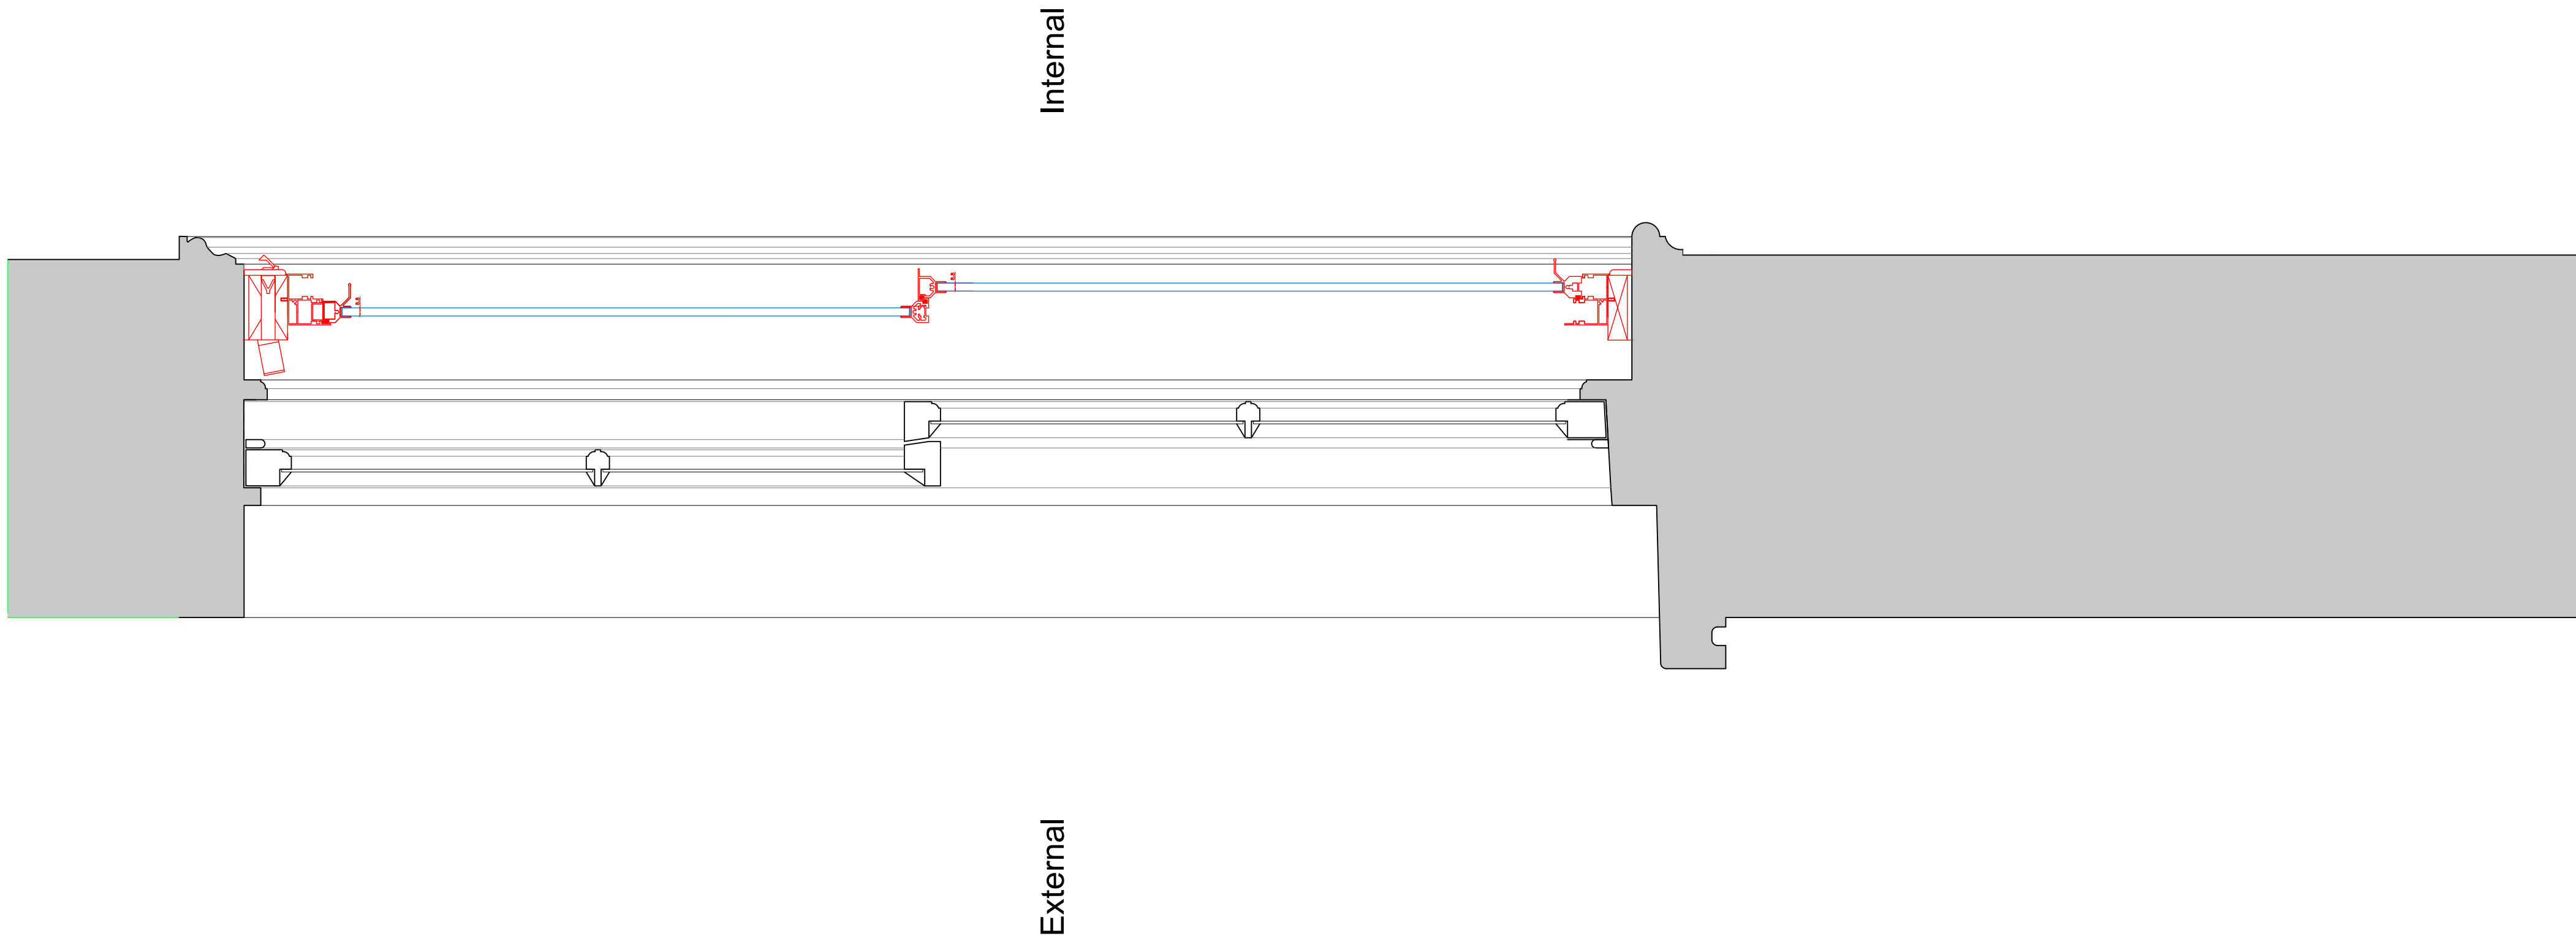

SECONDARY GLAZING SHOWN IN RED FOR VISUAL CLARITY ONLY

Revision	Date	Amendment
1.0	07-03-2018	Issued for listed building consent application

Do not reproduce this drawing without written permission.
All dimensions are in millimetres unless stated otherwise.

hs2

engine for growth

High Speed (HS2) Limited
25th Floor
One Canada Square
Canary Wharf
London E14 5AB


COSTAIN

SKANSKA

Costain Skanska Joint Venture
UCL Building
132 Hampstead Road
London
NW1 2PS

Site Address: 137 Drummond Street, London NW1			
Drawing Title: Second Floor Lounge Window A: PROPOSED Secondary Glazing Details Sheet 7 of 8			
Surveyed by: AP	Drawn by: AP	Checked by: GA	Presentation Scale: as shown @ A1
Date: 07-03-2018	Drawing No: WPI P002 NI - 137DS-PR-SF-J-03	Revision: 1.0	

Plan Section B-B
Scale: 1:5

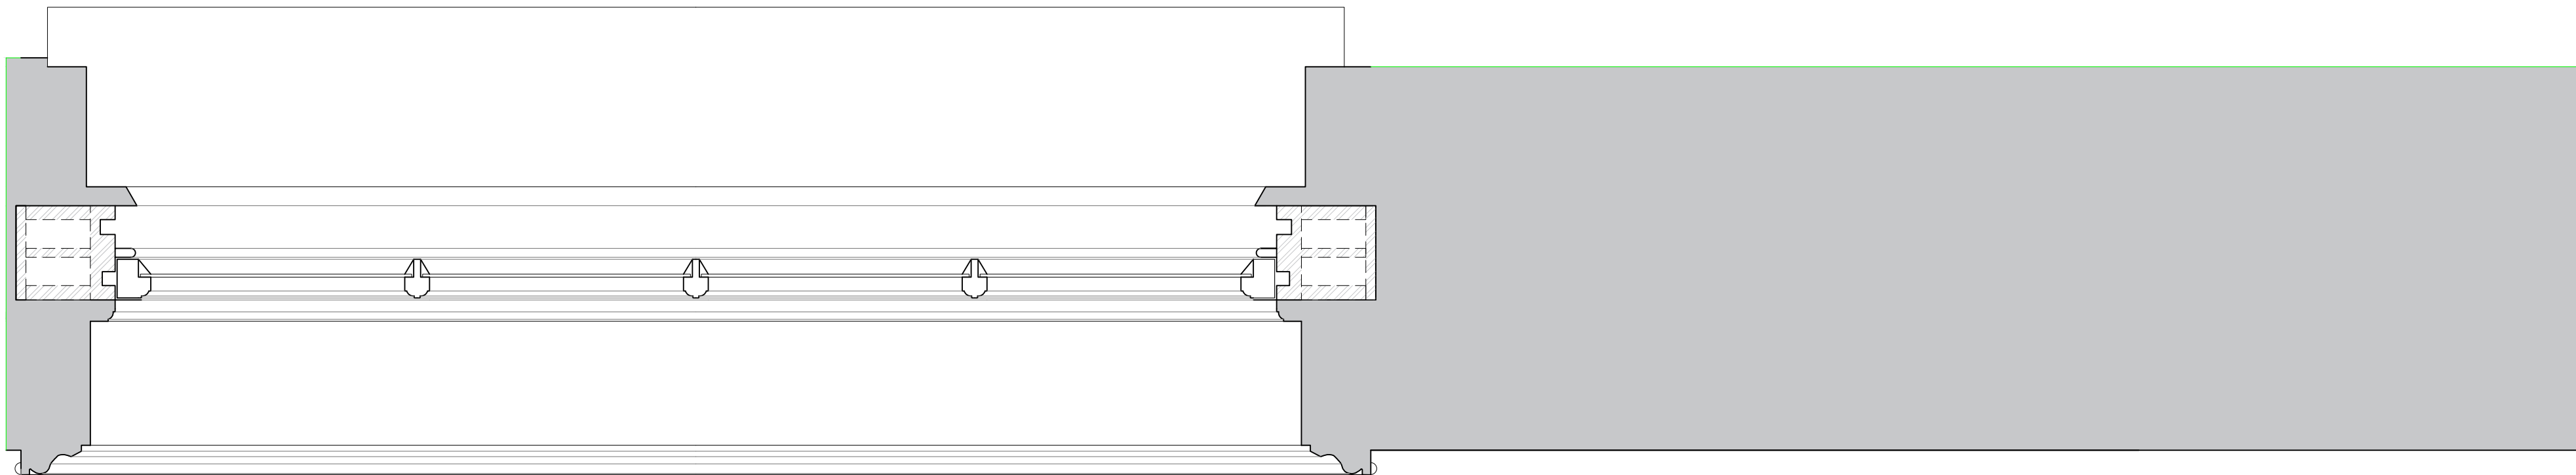

Revision	Date	Amendment
1.0	07-03-2018	Issued for listed building consent application

Do not reproduce this drawing without written permission.
All dimensions are in millimetres unless stated otherwise.

hs2

engine for growth

High Speed (HS2) Limited
25th Floor
One Canada Square
Canary Wharf
London E14 5AB


COSTAIN

SKANSKA

Costain Skanska Joint Venture
UCL Building
132 Hampstead Road
London
NW1 2PS

Site Address: 137 Drummond Street, London NW1			
Drawing Title: Second Floor Lounge Window A: EXISTING Window Joinery Details Sheet 4 of 8			
Surveyed by: AP	Drawn by: AP	Checked by: GA	Presentation Scale: as shown @ A1
Date: 07-03-2018	Drawing No: WPI P002 NI - 137DS-EX-SF-J-04	Revision: 1.0	

Plan Section B-B
Scale: 1:5

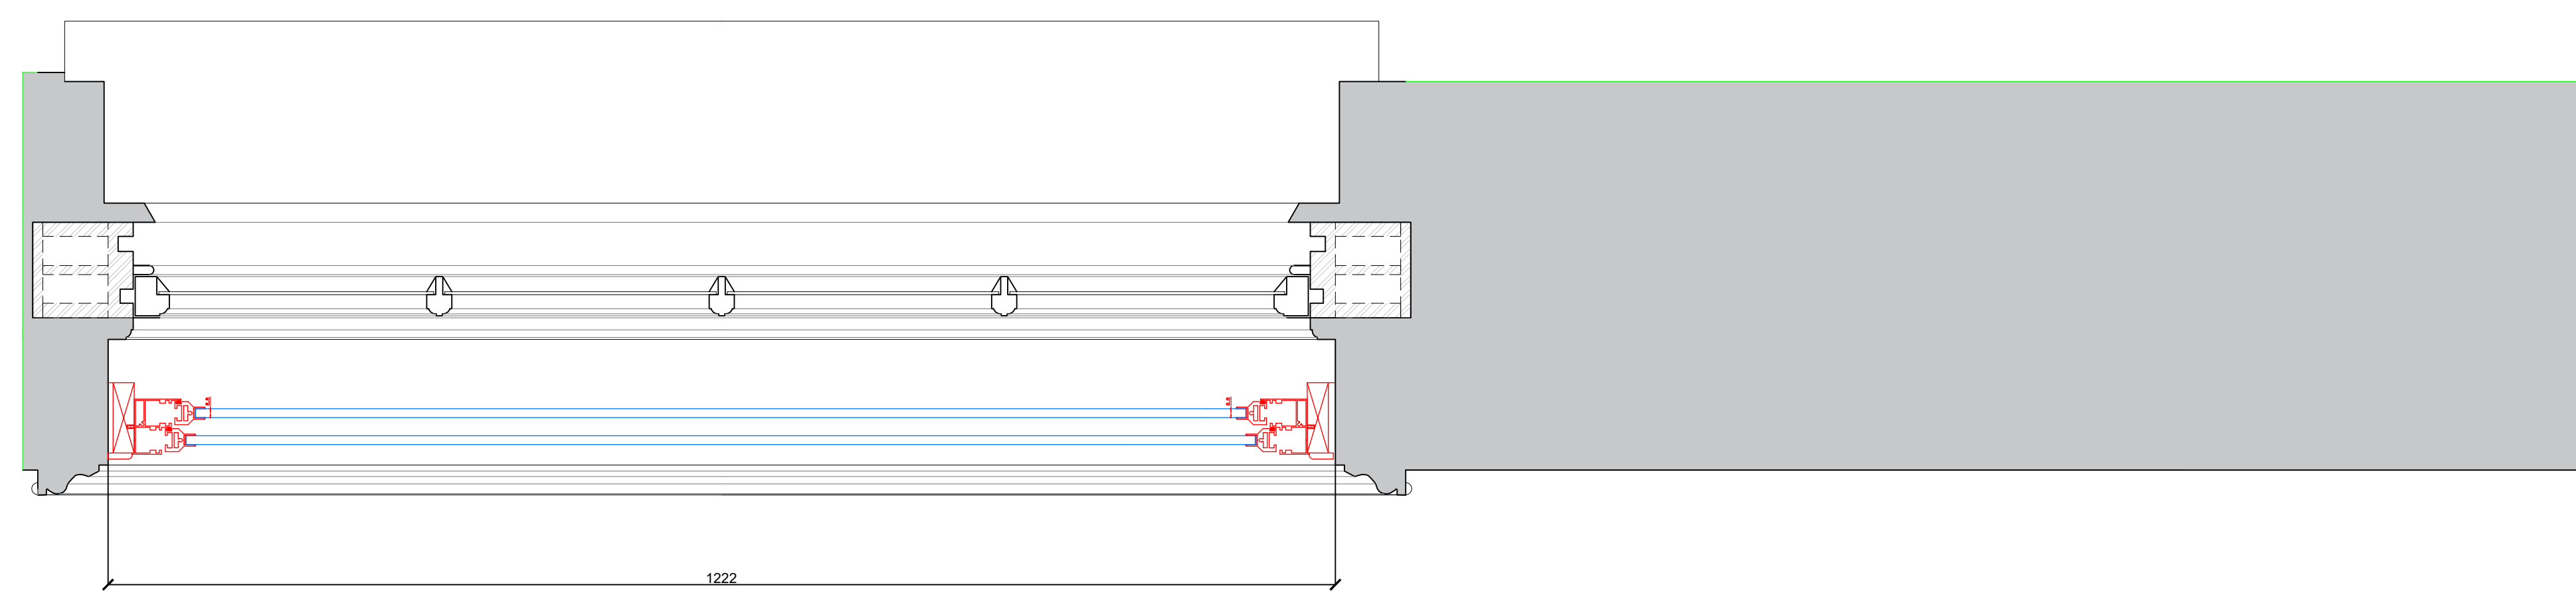

SECONDARY GLAZING SHOWN IN RED FOR VISUAL CLARITY ONLY

Revision	Date	Amendment
1.0	07-03-2018	Issued for listed building consent application

Do not reproduce this drawing without written permission.
All dimensions are in millimetres unless stated otherwise.

hs2

engine for growth

High Speed (HS2) Limited
25th Floor
One Canada Square
Canary Wharf
London E14 5AB

COSTAIN




SKANSKA

Costain Skanska Joint Venture
UCL Building
132 Hampstead Road
London
NW1 2PS

Site Address: 137 Drummond Street, London NW1			
Drawing Title: Second Floor Lounge Window A: PROPOSED Secondary Glazing Details Sheet 8 of 8			
Surveyed by: AP	Drawn by: AP	Checked by: GA	Presentation Scale: as shown @ A1
Date: 07-03-2018	Drawing No: WPI P002 NI - 137DS-PR-SF-J-04	Revision: 1.0	

Window A

Window B

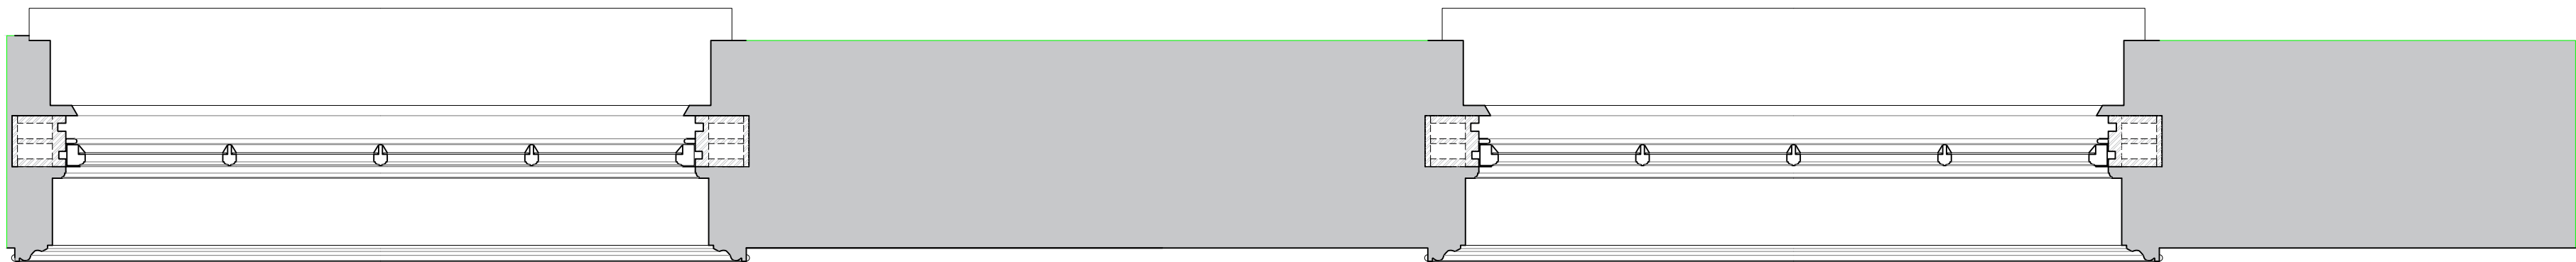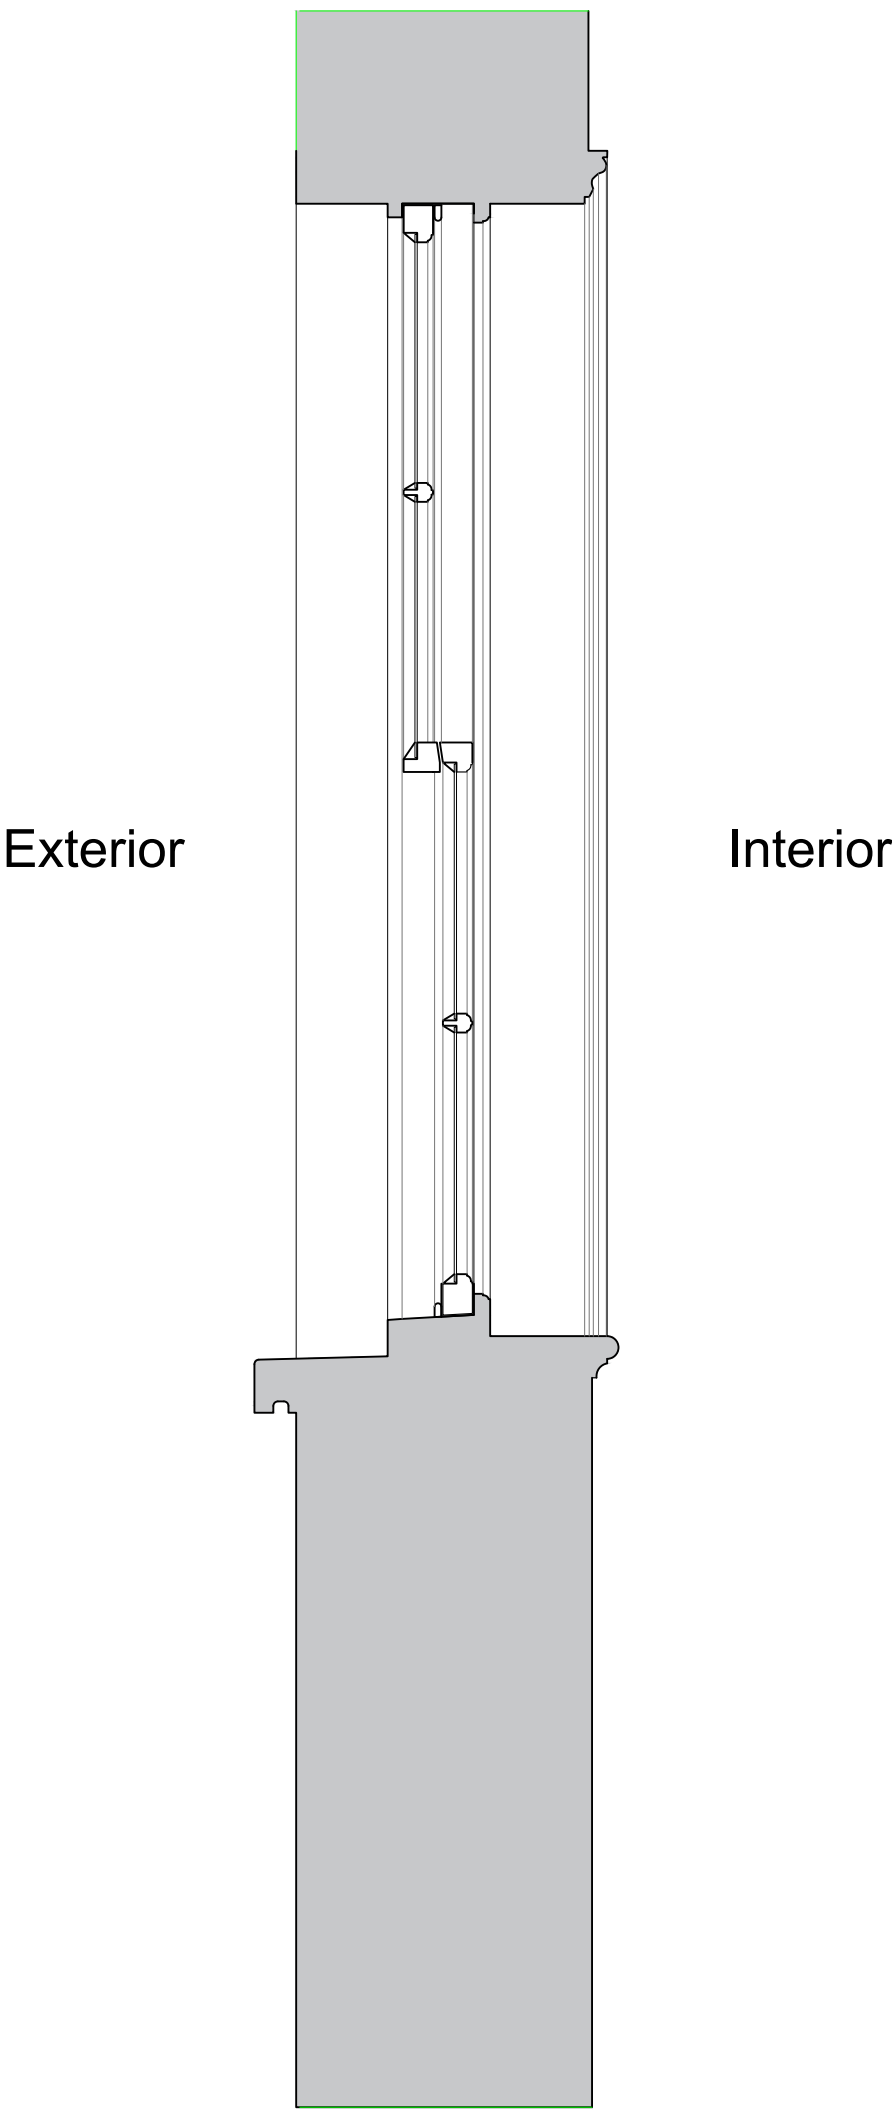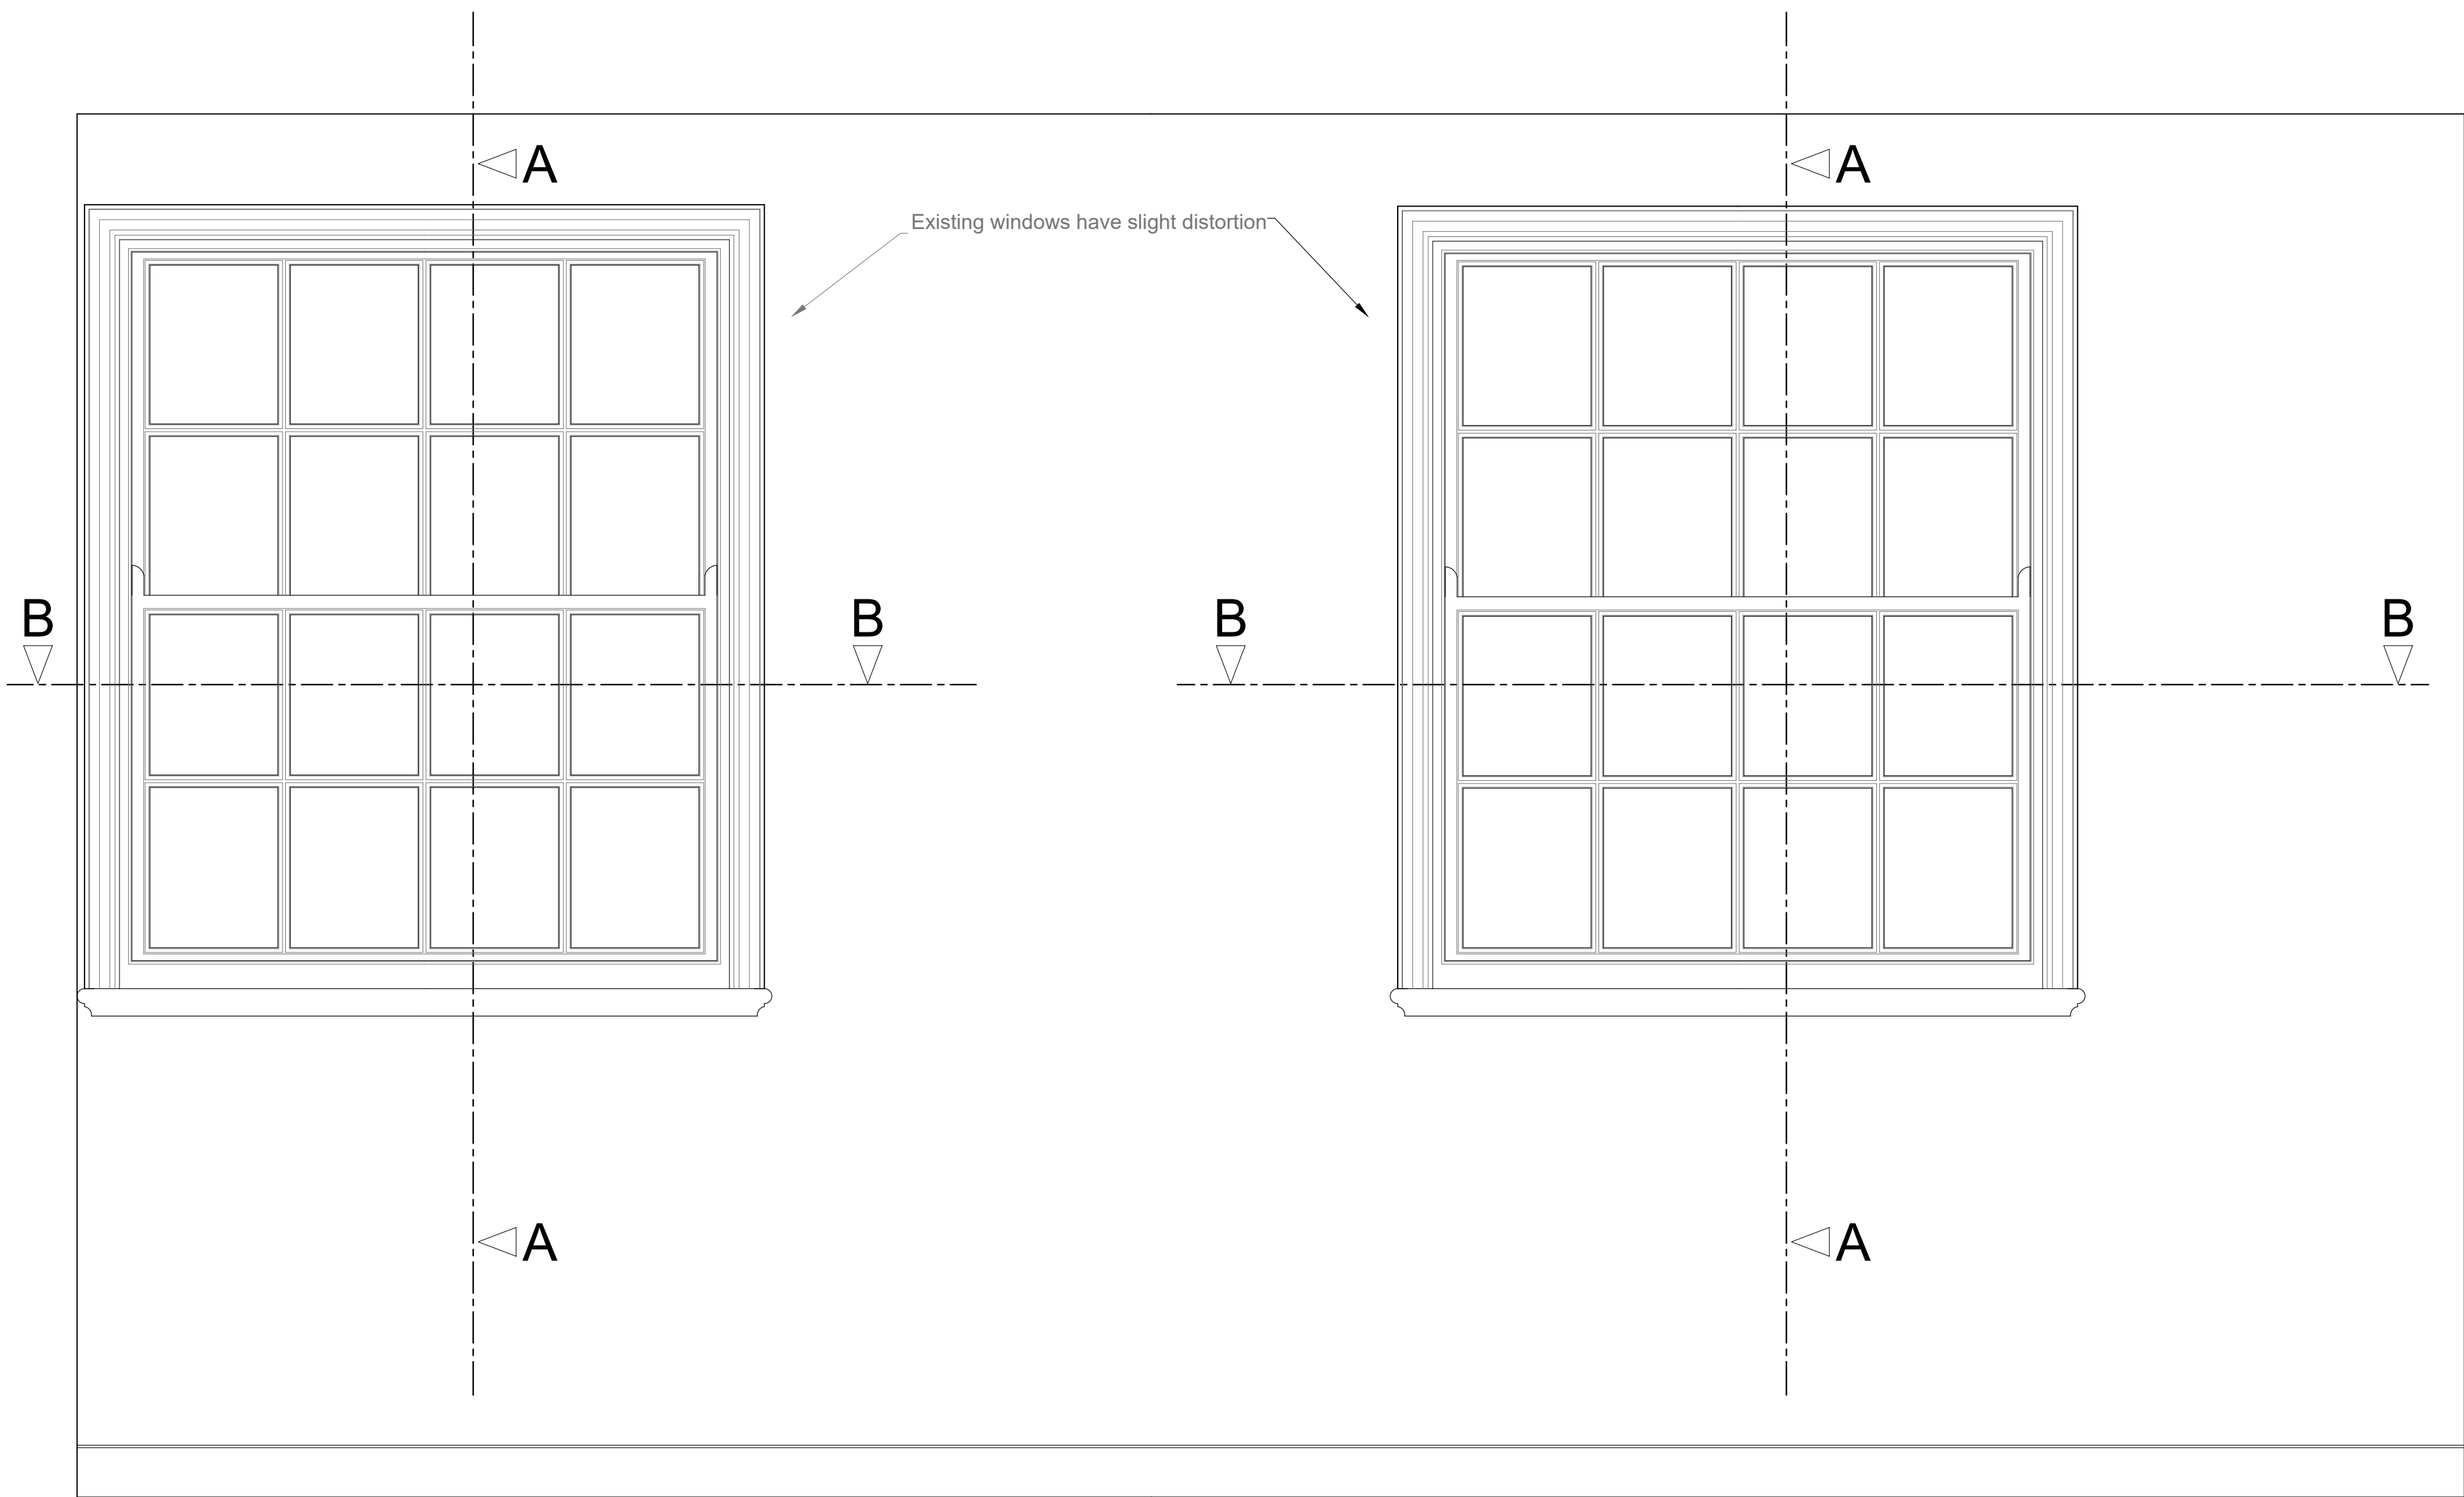

Revision	Date	Amendment
1.0	07-03-2018	Issued for listed building consent application

Do not reproduce this drawing without written permission.
All dimensions are in millimetres unless stated otherwise.


hs2
engine for growth
High Speed (HS2) Limited
25th Floor
One Canada Square
Canary Wharf
London E14 5AB

COSTAIN SKANSKA
Costain Skanska Joint Venture
UCL Building
132 Hampstead Road
London
NW1 2PS

Site Address: 137 Drummond Street, London NW1			
Drawing Title: Second Floor Lounge Window B: EXISTING Window Joinery Details Sheet 1 of 8			
Surveyed by: AP	Drawn by: AP	Checked by: GA	Presentation Scale: as shown @ A1
Date: 07-03-2018	Drawing No: WPI P002 NI - 137DS-EX-SF-J-05	Revision: 1.0	


Window A

Window B

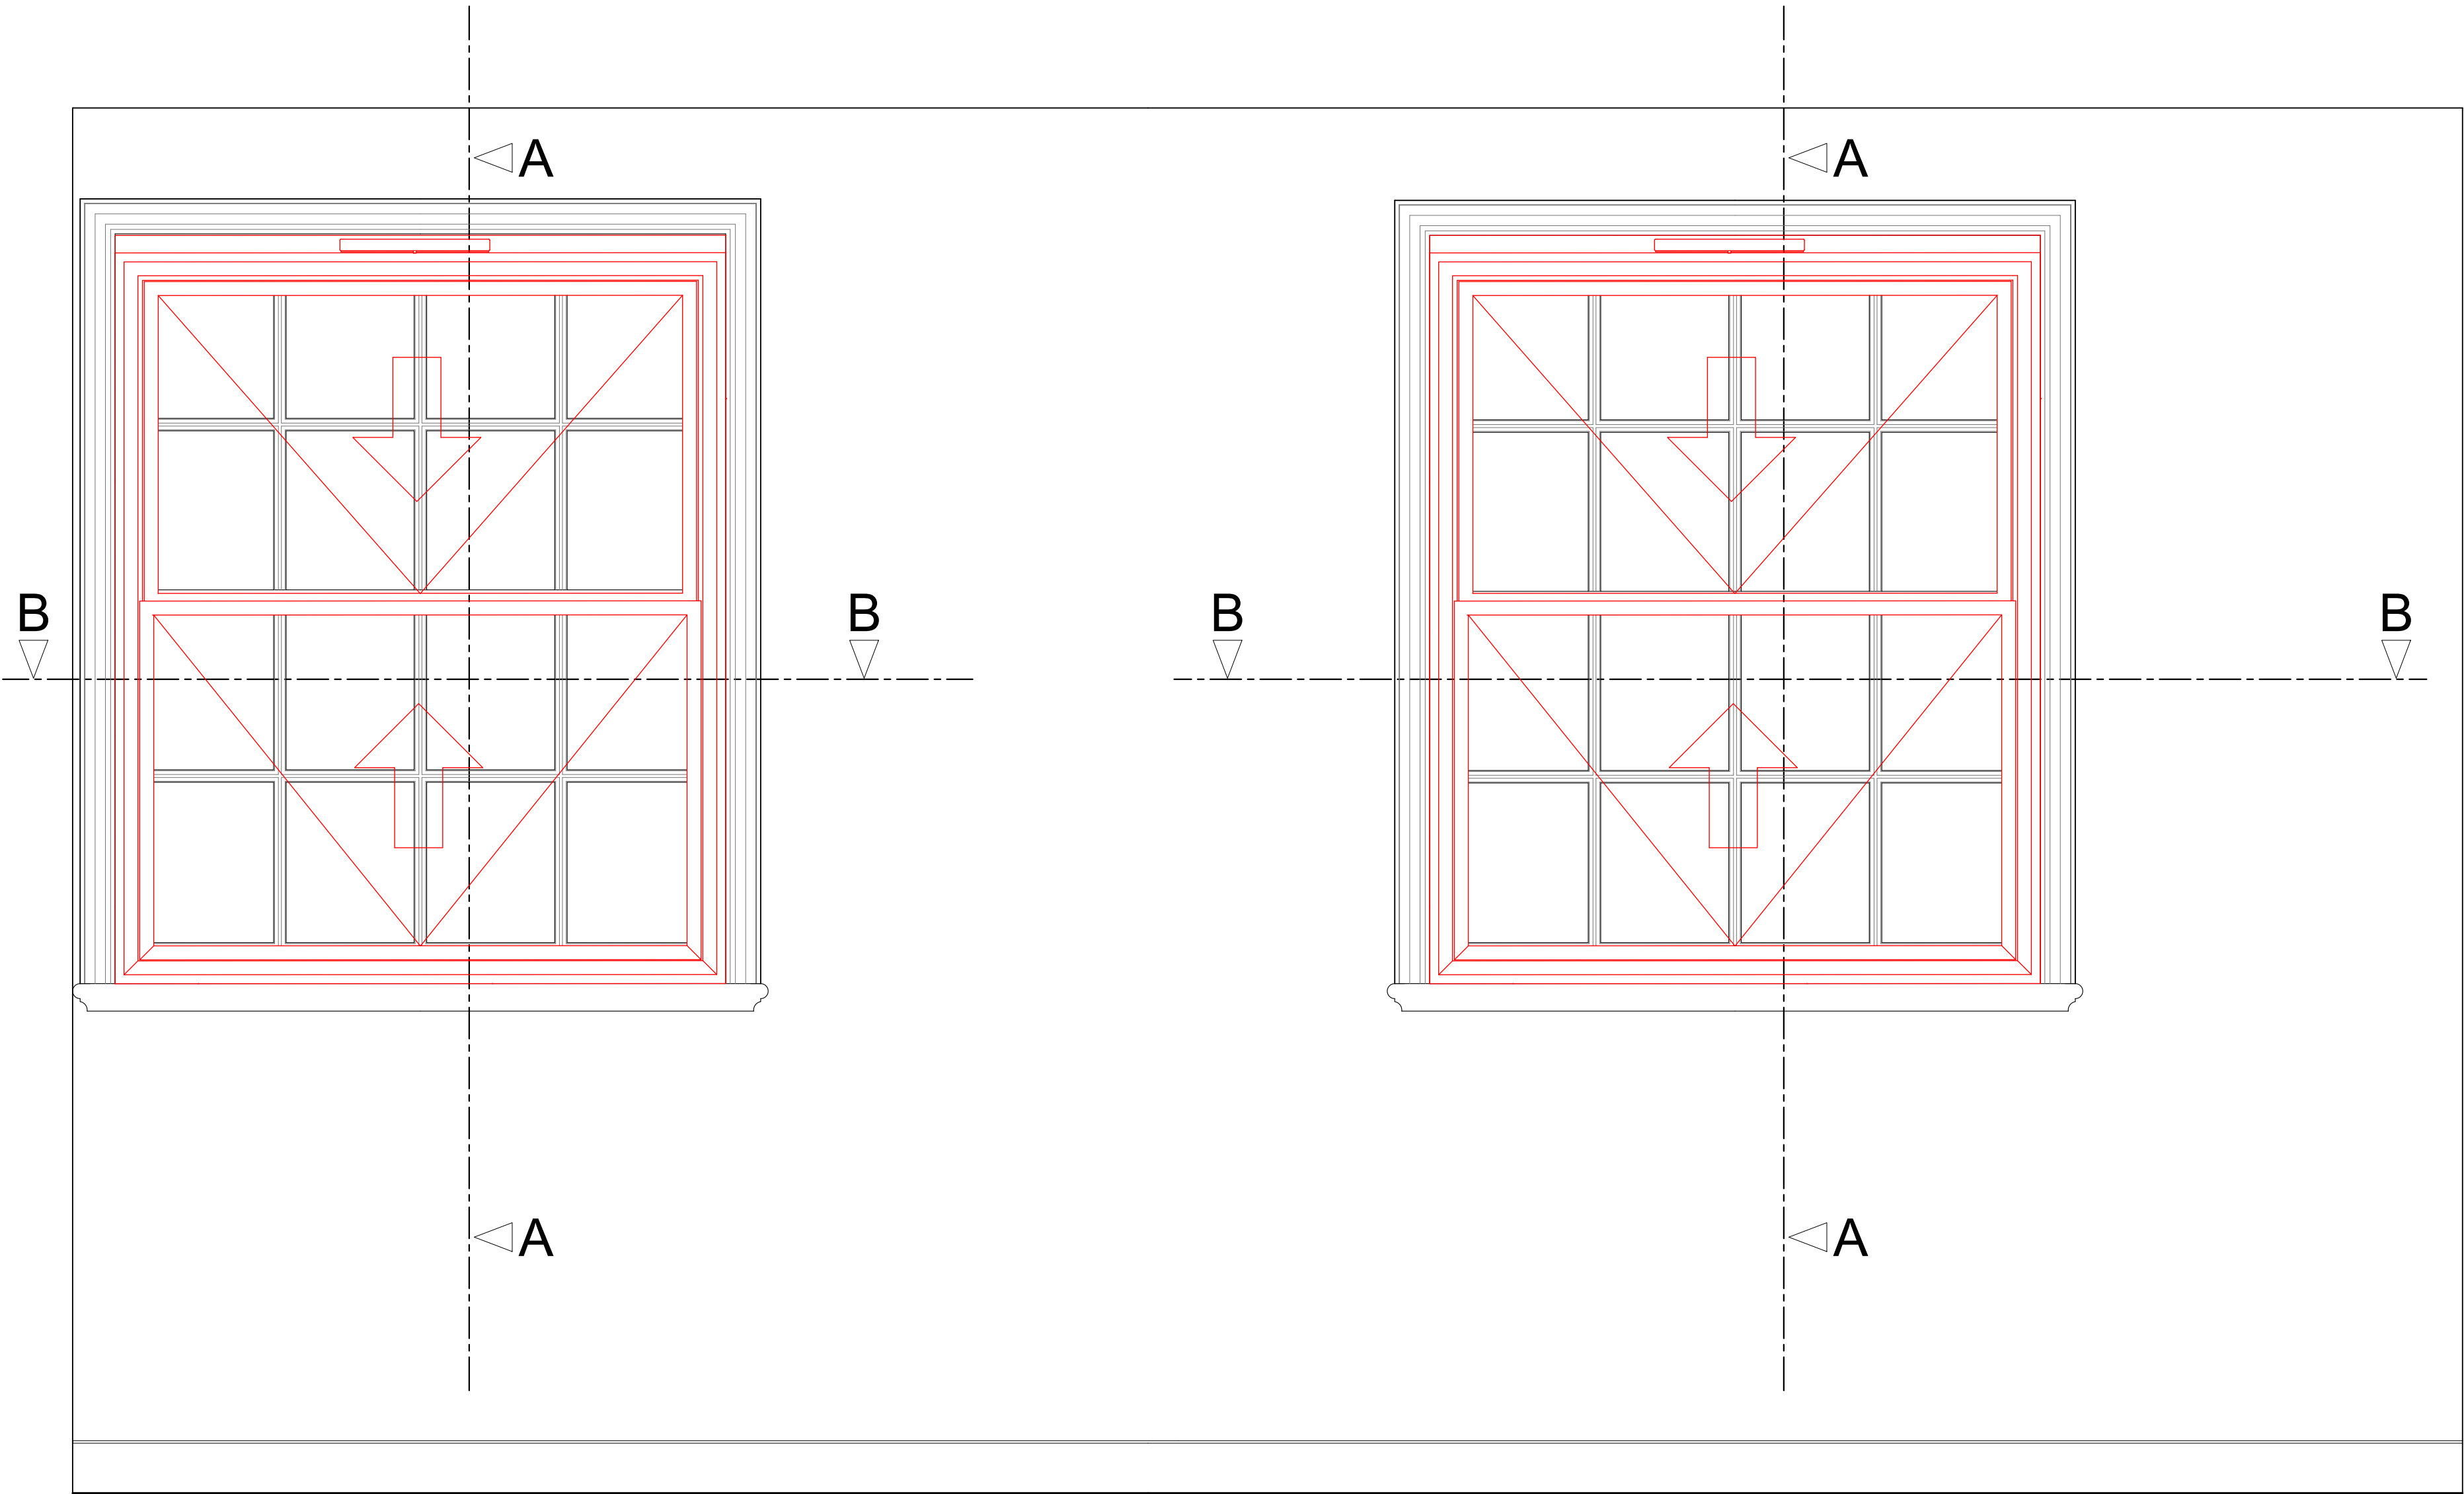


Exterior

Interior

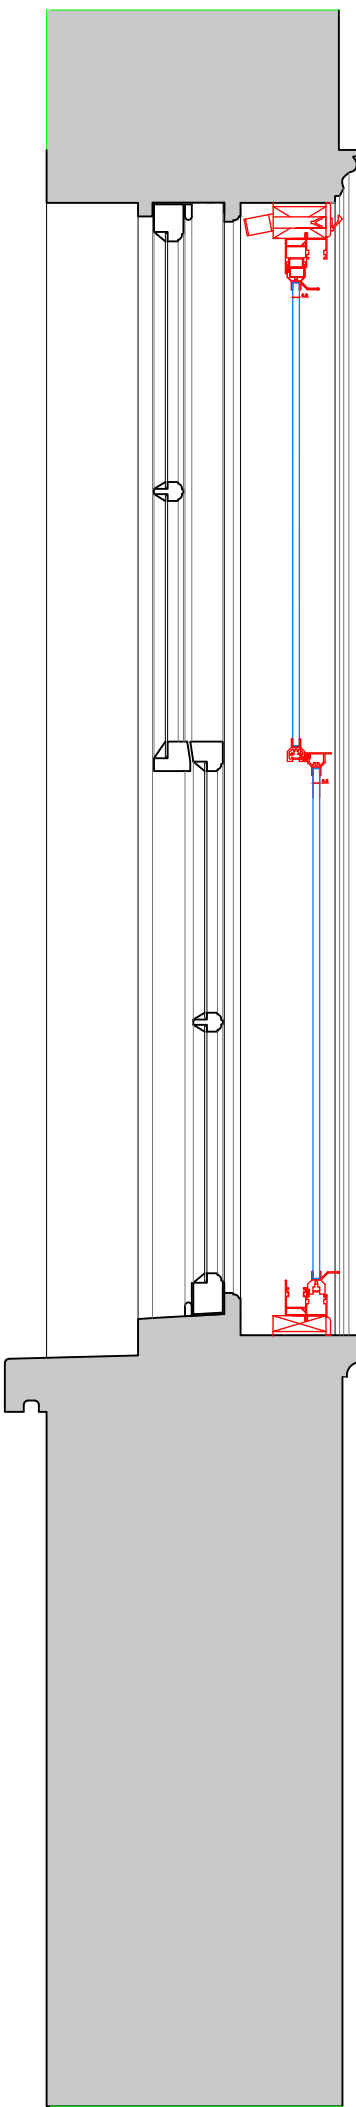

Plan Section B-B with Secondary Glazing Installed
Scale: 1:10

SECONDARY GLAZING SHOWN IN RED FOR VISUAL CLARITY ONLY

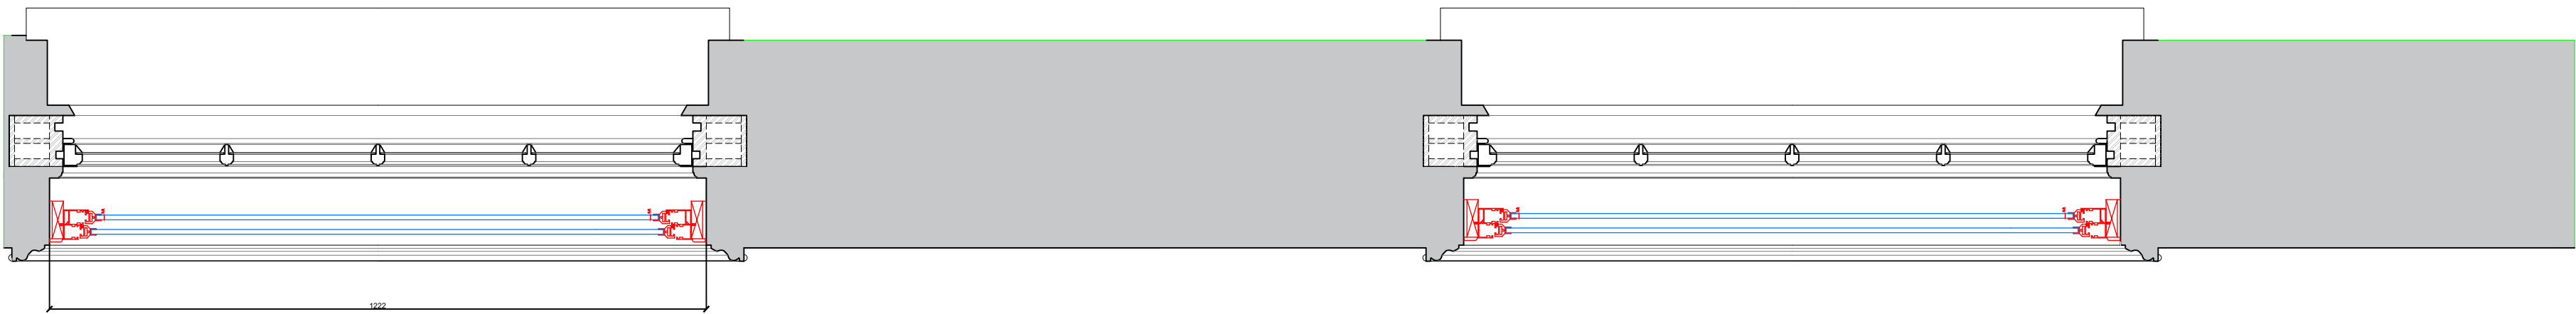

Revision	Date	Amendment
1.0	07-03-2018	Issued for listed building consent application


Do not reproduce this drawing without written permission.
All dimensions are in millimetres unless stated otherwise.

hs2
engine for growth
High Speed (HS2) Limited
25th Floor
One Canada Square
Canary Wharf
London E14 5AB

COSTAIN SKANSKA
Costain Skanska Joint Venture
UCL Building
132 Hampstead Road
London
NW1 2PS

Site Address: 137 Drummond Street, London NW1		
Drawing Title: Second Floor Lounge Window B: PROPOSED Secondary Glazing Details Sheet 5 of 8		
Surveyed by: AP	Drawn by: AP	Checked by: GA
Date: 07-03-2018		Revision: 1.0

Window B

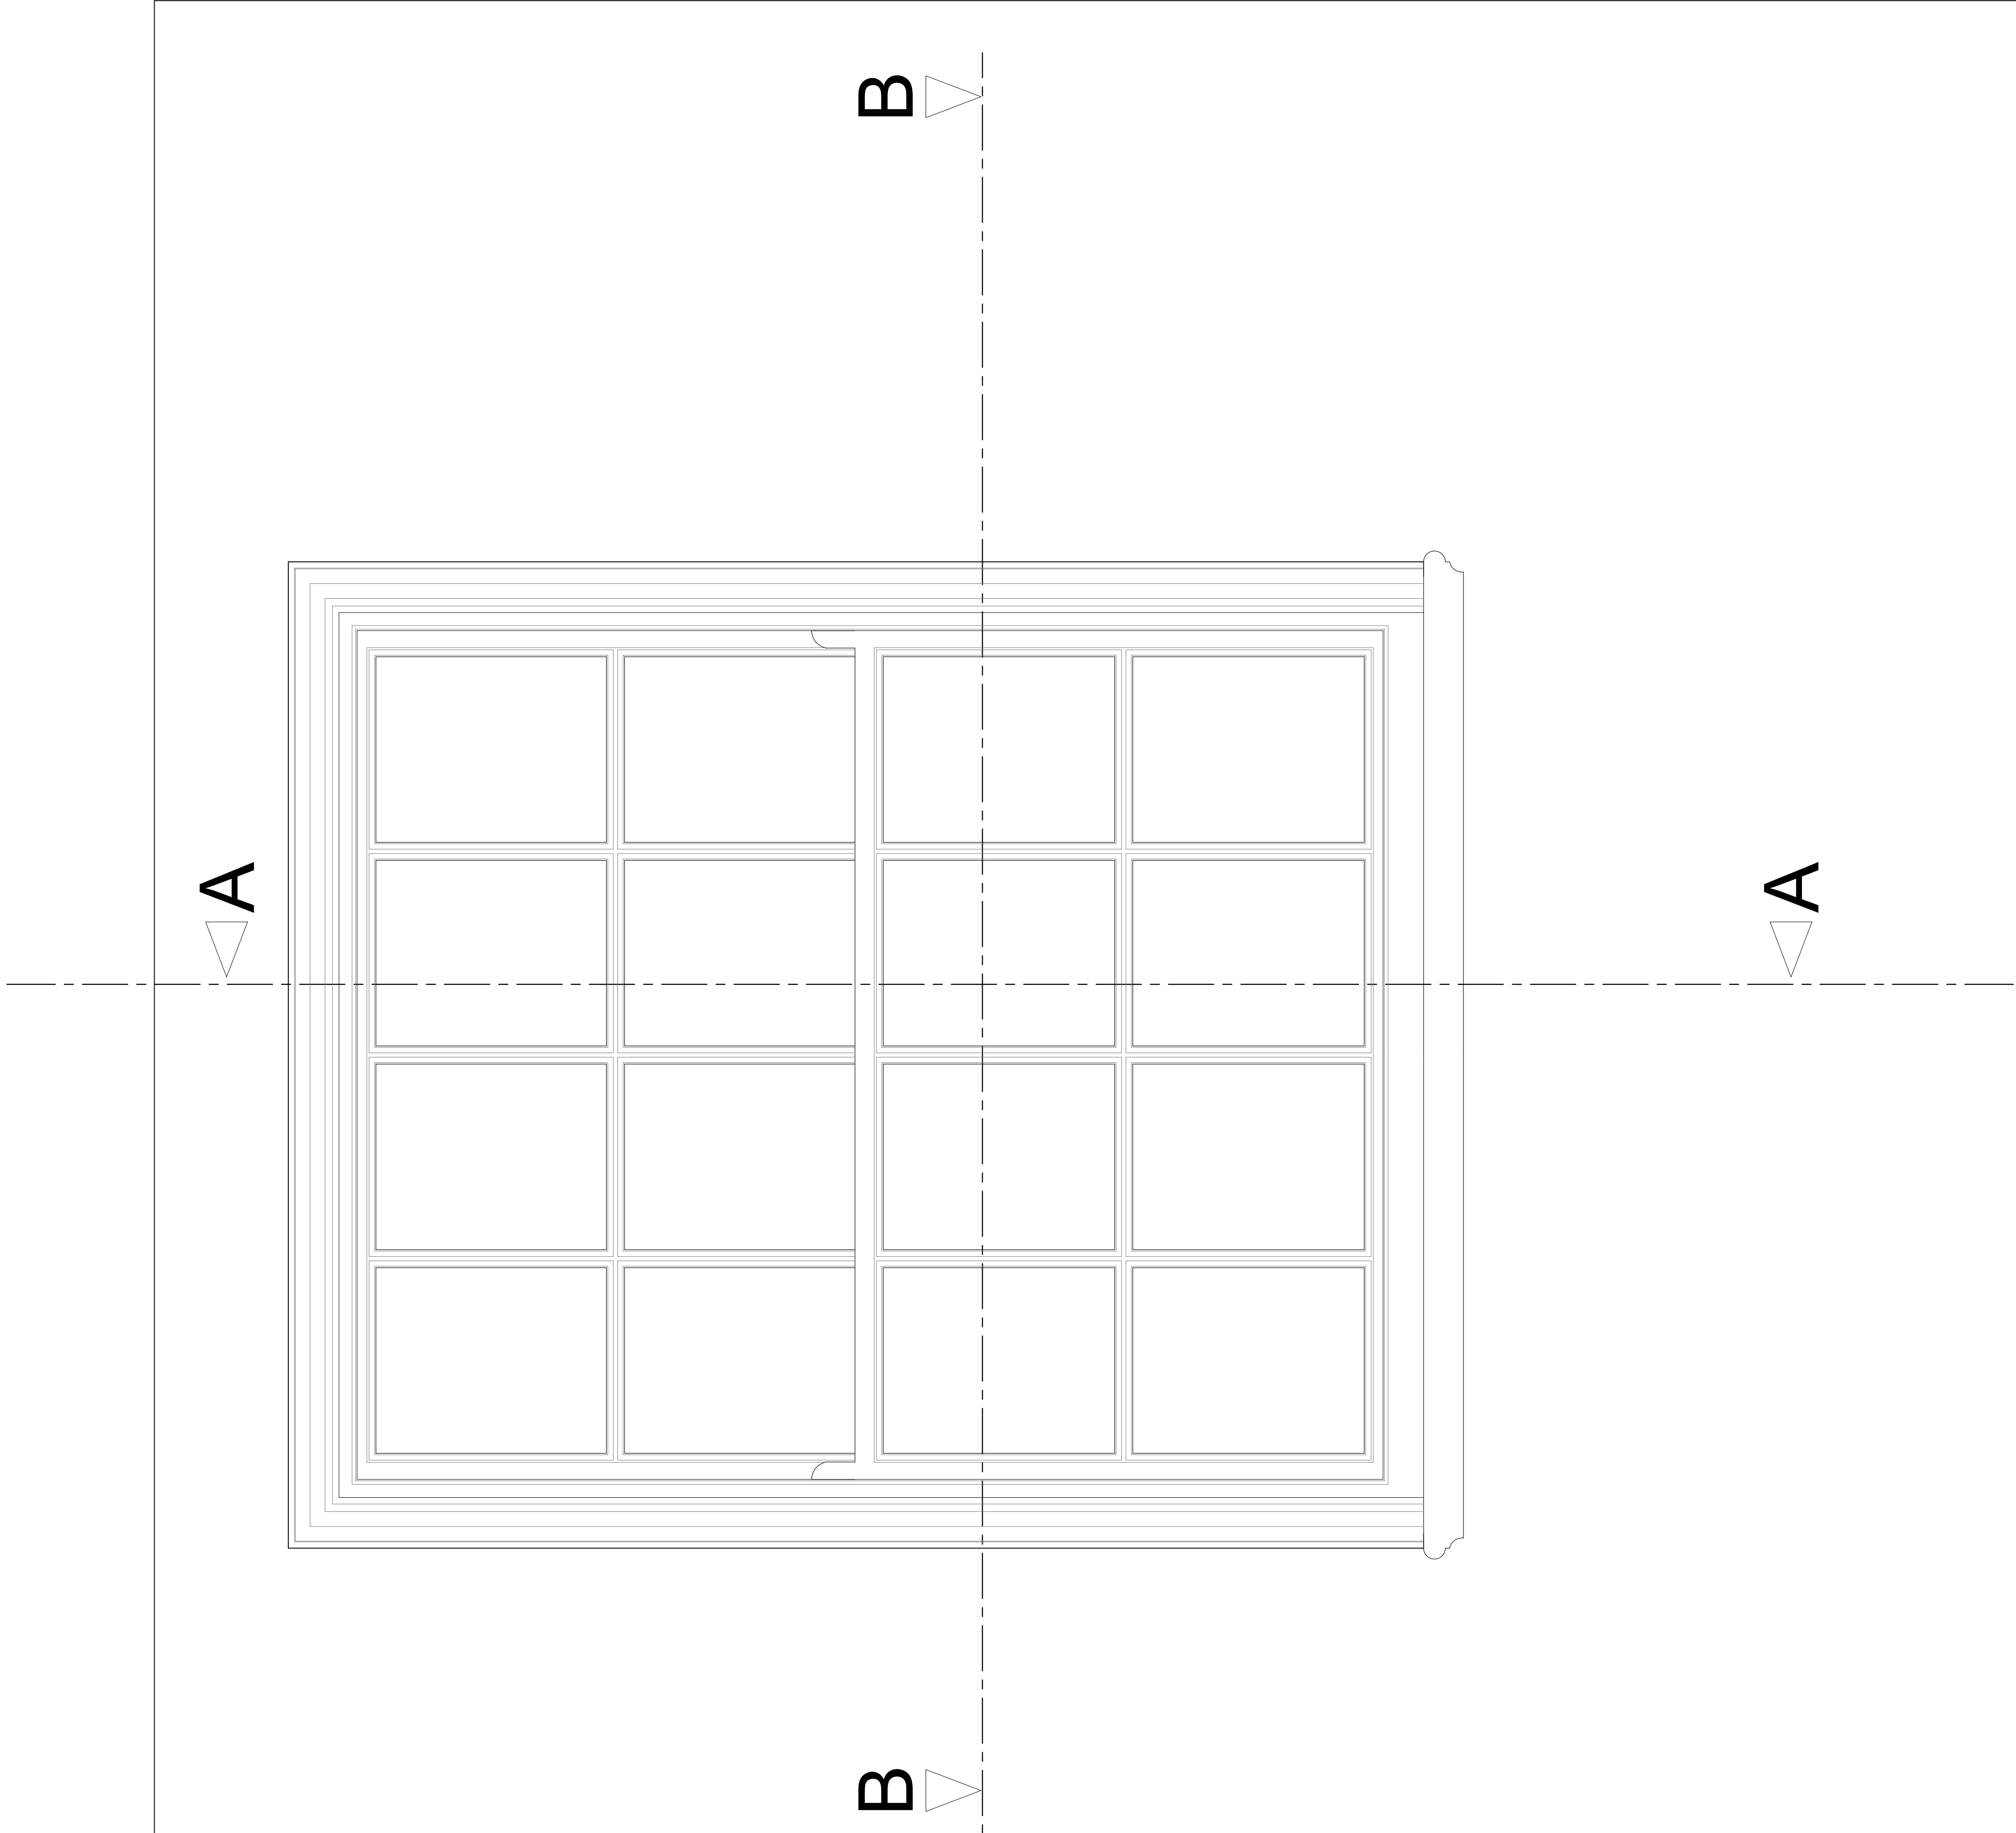

Internal Elevation

Revision	Date	Amendment
1.0	07-03-2018	Issued for listed building consent application

Do not reproduce this drawing without written permission.
All dimensions are in millimetres unless stated otherwise.

hs2

engine for growth

High Speed (HS2) Limited
25th Floor
One Canada Square
Canary Wharf
London E14 5AB

COSTAIN


SKANSKA

Costain Skanska Joint Venture
UCL Building
132 Hampstead Road
London
NW1 2PS

Site Address: 137 Drummond Street, London NW1			
Drawing Title: Second Floor Lounge Window B: EXISTING Window Joinery Details Sheet 2 of 8			
Surveyed by: AP	Drawn by: AP	Checked by: GA	Presentation Scale: 1:5 @ A1
Date: 07-03-2018	Drawing No: WPI P002 NI - 137DS-EX-SF-J-06	Revision: 1.0	

Window B

SECONDARY GLAZING SHOWN IN RED FOR VISUAL CLARITY ONLY

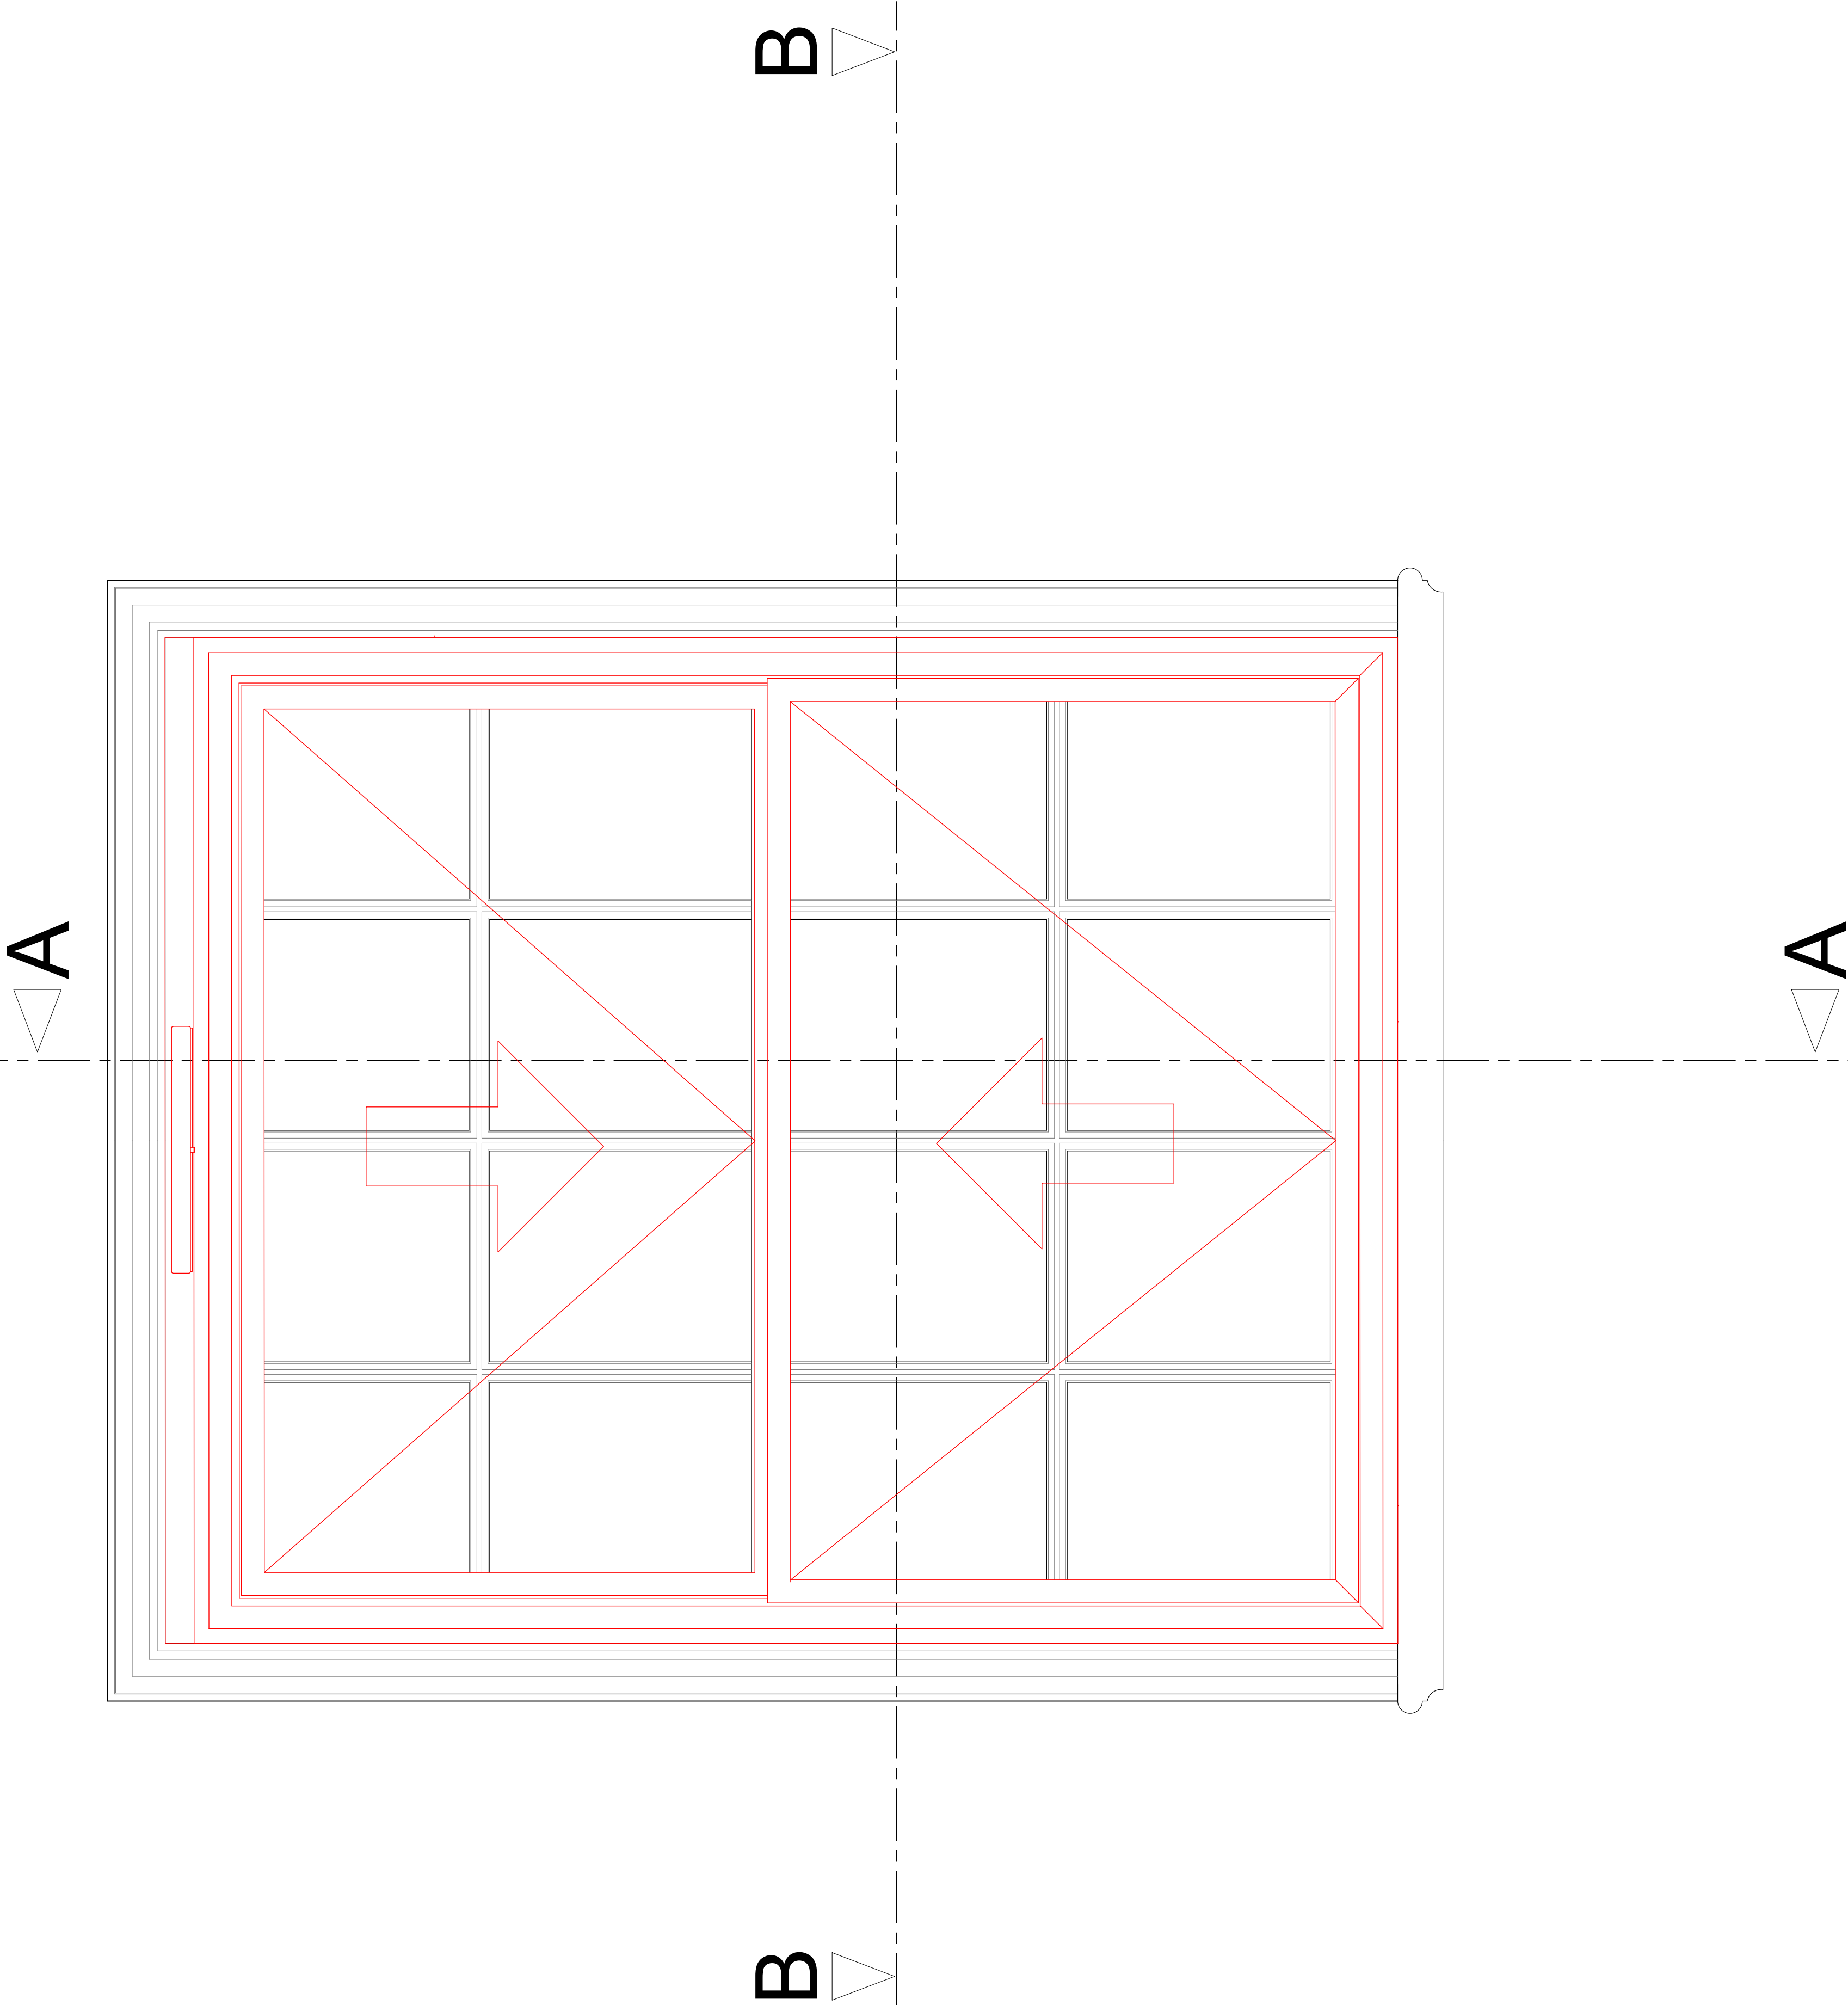

Internal Elevation

Revision	Date	Amendment
1.0	07-03-2018	Issued for listed building consent application

Do not reproduce this drawing without written permission.
All dimensions are in millimetres unless stated otherwise.

hs2

engine for growth

High Speed (HS2) Limited
25th Floor
One Canada Square
Canary Wharf
London E14 5AB

COSTAIN


SKANSKA

Costain Skanska Joint Venture
UCL Building
132 Hampstead Road
London
NW1 2PS

Site Address: 137 Drummond Street, London NW1			
Drawing Title: Second Floor Lounge Window B: PROPOSED Secondary Glazing Details Sheet 6 of 8			
Surveyed by: AP	Drawn by: AP	Checked by: GA	Presentation Scale: 1:5 @ A1
Date: 07-03-2018	Drawing No: WPI P002 NI - 137DS-PR-SF-J-06	Revision: 1.0	

Section A-A through External Wall

Scale: 1/5

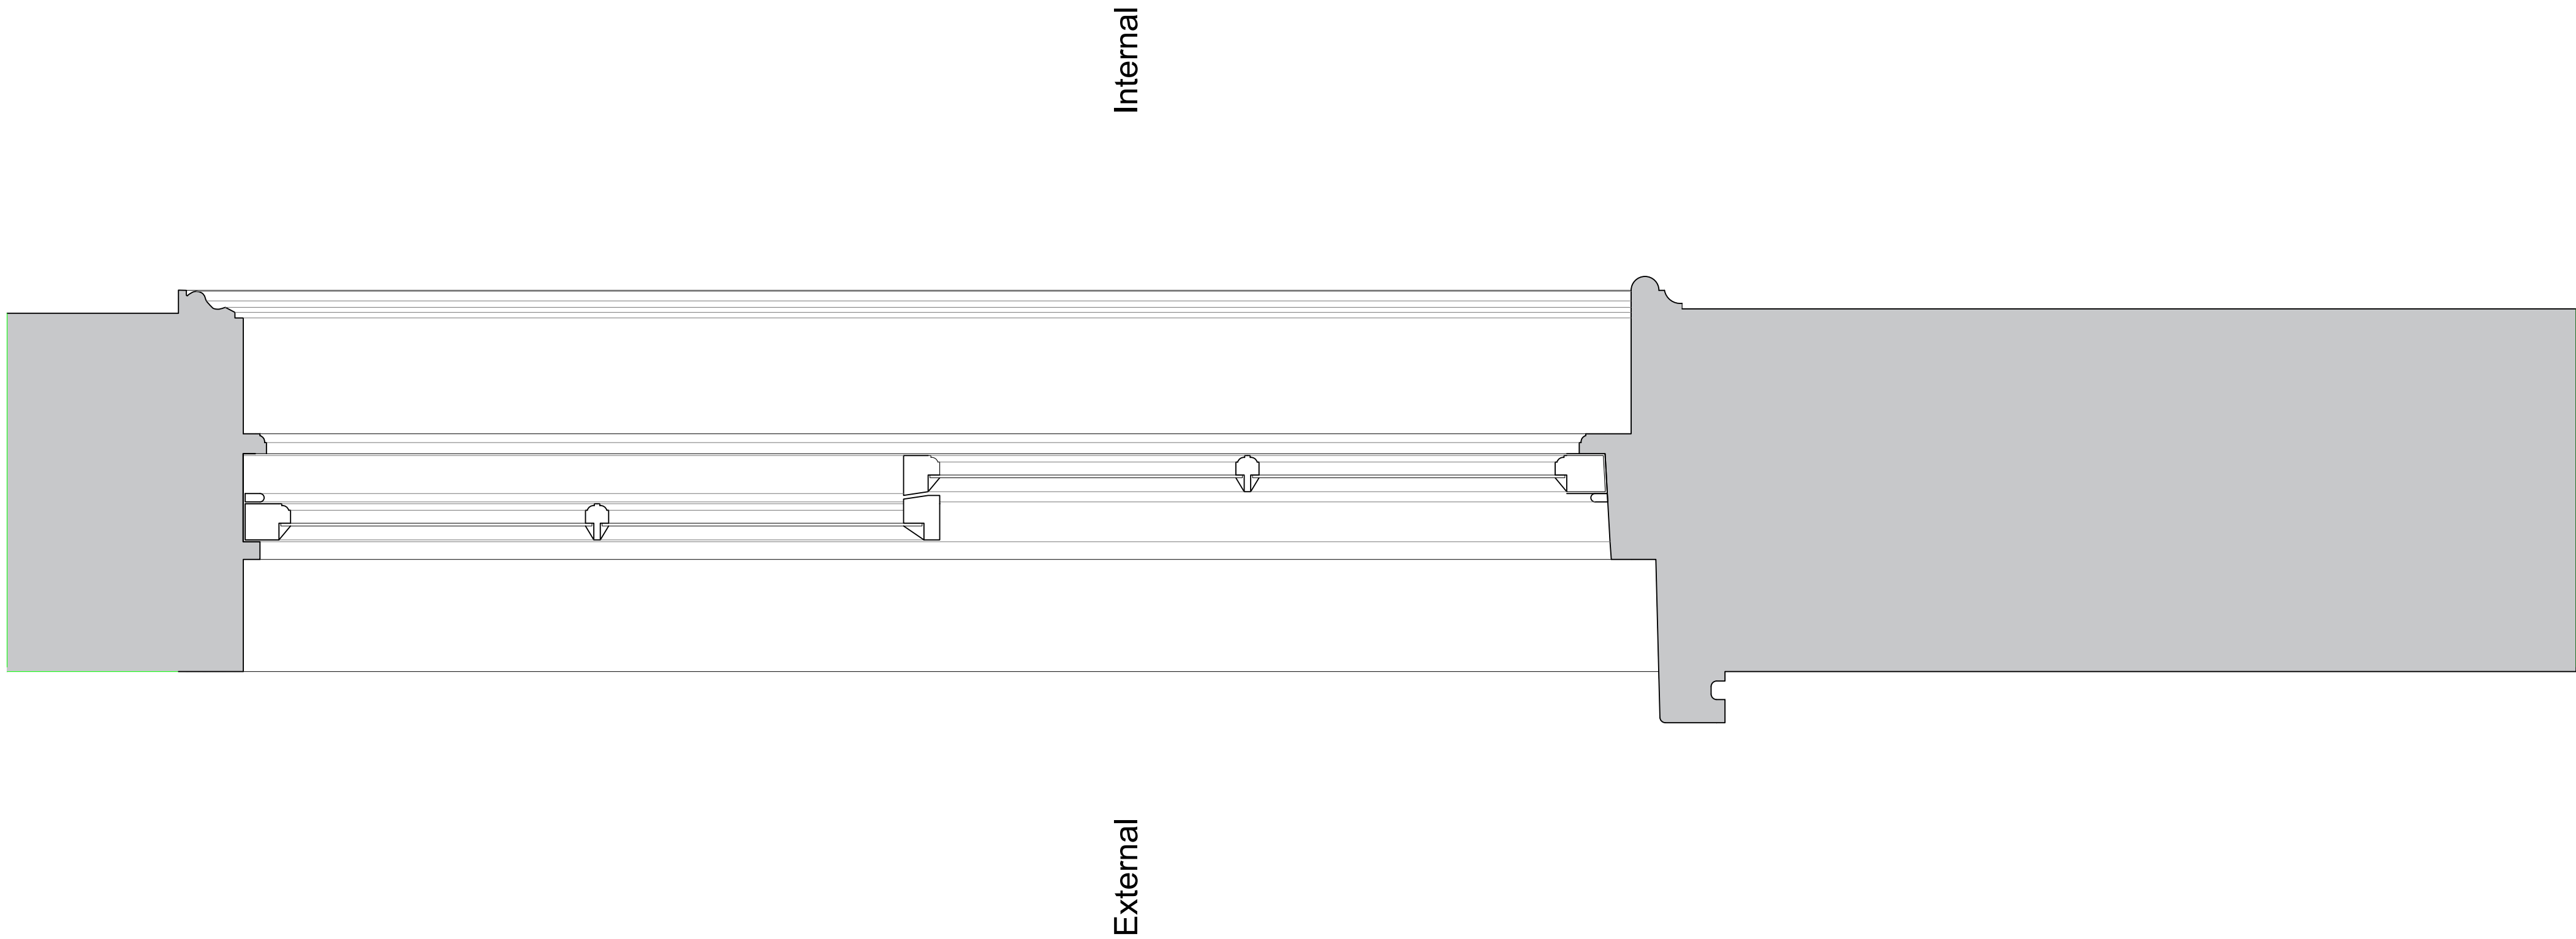

Revision	Date	Amendment
1.0	07-03-2018	Issued for listed building consent application

Do not reproduce this drawing without written permission.
All dimensions are in millimetres unless stated otherwise.

hs2

engine for growth

High Speed (HS2) Limited
25th Floor
One Canada Square
Canary Wharf
London E14 5AB

COSTAIN


SKANSKA

Costain Skanska Joint Venture
UCL Building
132 Hampstead Road
London
NW1 2PS

Site Address: 137 Drummond Street, London NW1			
Drawing Title: Second Floor Lounge Window B: EXISTING Window Joinery Details Sheet 3 of 8			
Surveyed by: AP	Drawn by: AP	Checked by: GA	Presentation Scale: as shown @ A1
Date: 07-03-2018	Drawing No: WPI P002 NI - 137DS-EX-SF-J-07	Revision: 1.0	

Section A-A through External Wall

Scale: 1/5

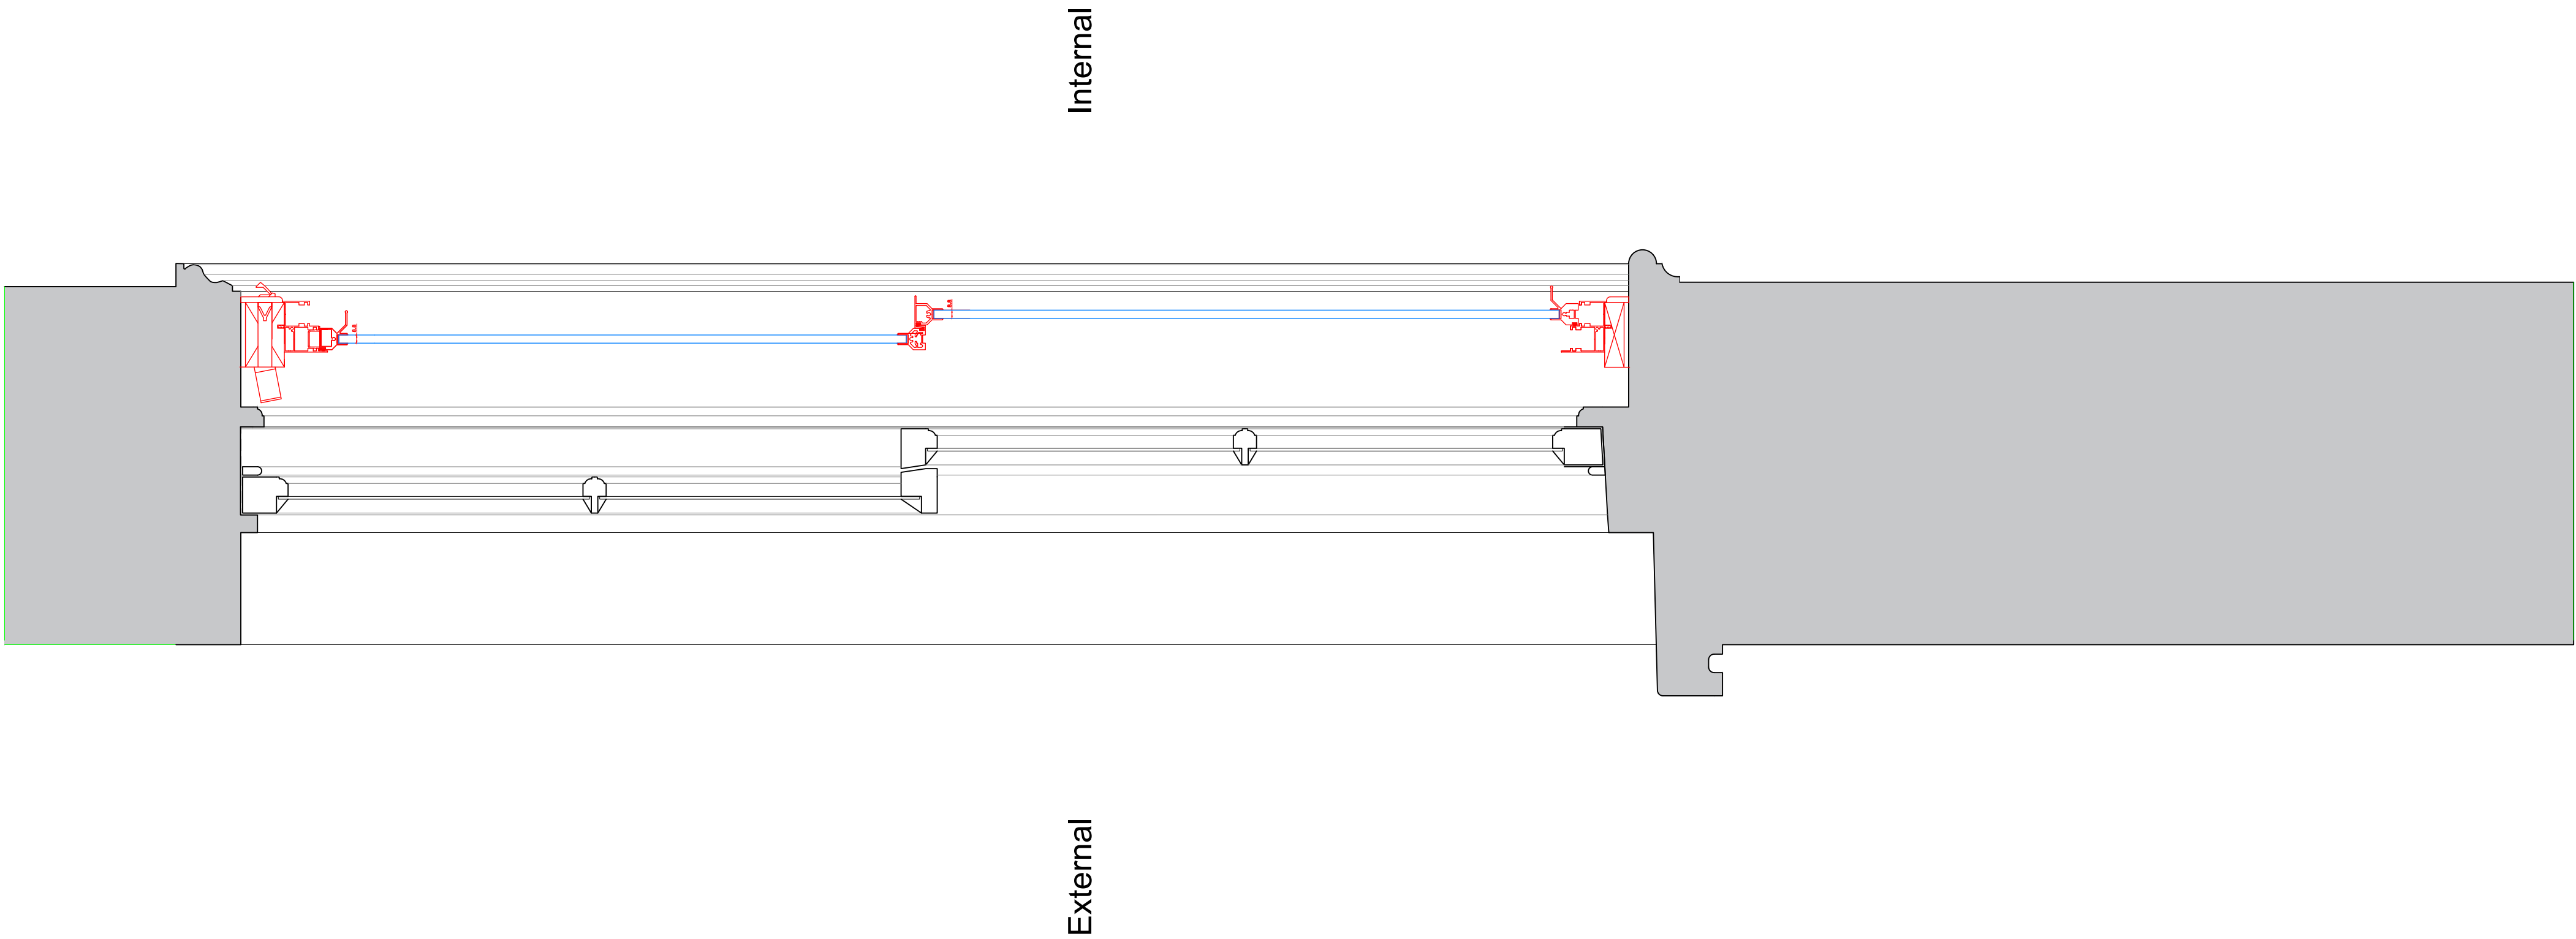

SECONDARY GLAZING SHOWN IN RED FOR VISUAL CLARITY ONLY

Revision	Date	Amendment
1.0	07-03-2018	Issued for listed building consent application

Do not reproduce this drawing without written permission.
All dimensions are in millimetres unless stated otherwise.

hs2

engine for growth

High Speed (HS2) Limited
25th Floor
One Canada Square
Canary Wharf
London E14 5AB


COSTAIN

SKANSKA

Costain Skanska Joint Venture
UCL Building
132 Hampstead Road
London
NW1 2PS

Site Address: 137 Drummond Street, London NW1			
Drawing Title: Second Floor Lounge Window B: PROPOSED Secondary Glazing Details Sheet 7 of 8			
Surveyed by: AP	Drawn by: AP	Checked by: GA	Presentation Scale: as shown @ A1
Date: 07-03-2018	Drawing No: WPI P002 NI - 137DS-PR-SF-J-07	Revision: 1.0	

Plan Section B-B
Scale: 1:5

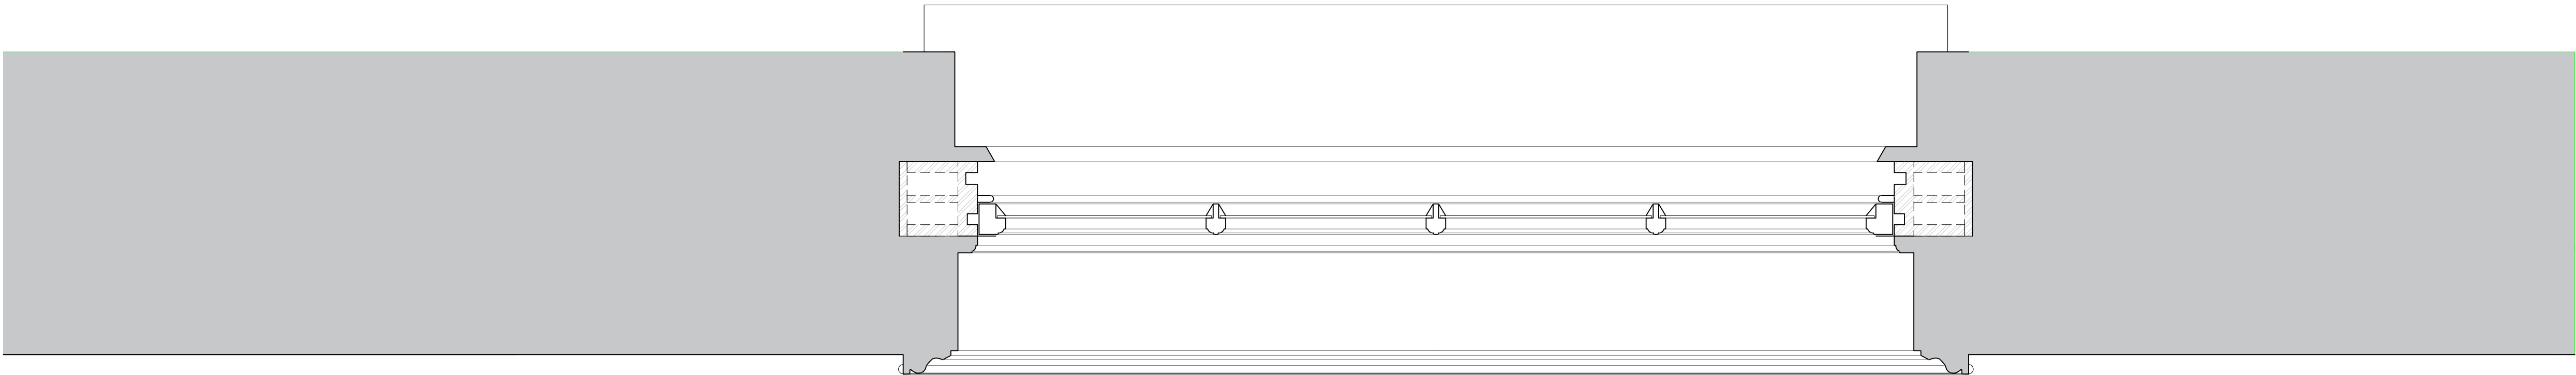

Revision	Date	Amendment
1.0	07-03-2018	Issued for listed building consent application

Do not reproduce this drawing without written permission.
All dimensions are in millimetres unless stated otherwise.

hs2

engine for growth

High Speed (HS2) Limited
25th Floor
One Canada Square
Canary Wharf
London E14 5AB


COSTAIN

SKANSKA

Costain Skanska Joint Venture
UCL Building
132 Hampstead Road
London
NW1 2PS

Site Address: 137 Drummond Street, London NW1			
Drawing Title: Second Floor Lounge Window B: EXISTING Window Joinery Details Sheet 4 of 8			
Surveyed by: AP	Drawn by: AP	Checked by: GA	Presentation Scale: as shown @ A1
Date: 07-03-2018	Drawing No: WPI P002 NI - 137DS-EX-SF-J-08	Revision: 1.0	

Plan Section B-B
Scale: 1:5

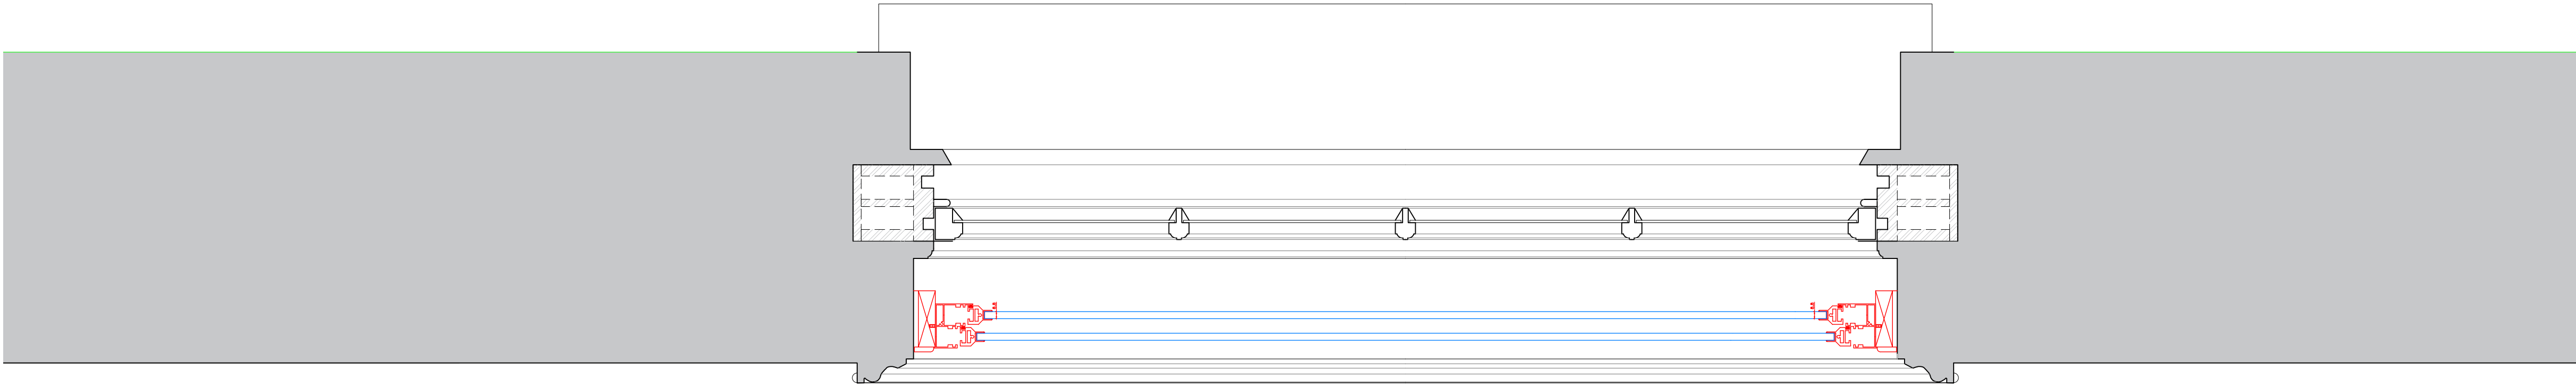

SECONDARY GLAZING SHOWN IN RED FOR VISUAL CLARITY ONLY

Revision	Date	Amendment
1.0	07-03-2018	Issued for listed building consent application

Do not reproduce this drawing without written permission.
All dimensions are in millimetres unless stated otherwise.

hs2

engine for growth

High Speed (HS2) Limited
25th Floor
One Canada Square
Canary Wharf
London E14 5AB


COSTAIN

SKANSKA


Costain Skanska Joint Venture
UCL Building
132 Hampstead Road
London
NW1 2PS

Site Address: 137 Drummond Street, London NW1			
Drawing Title: Second Floor Lounge Window B: PROPOSED Secondary Glazing Details Sheet 8 of 8			
Surveyed by: AP	Drawn by: AP	Checked by: GA	Presentation Scale: as shown @ A1
Date: 07-03-2018	Drawing No: WPI P002 NI - 137DS-PR-SF-J-08	Revision: 1.0	


Internal Room Elevation
Scale: 1:10

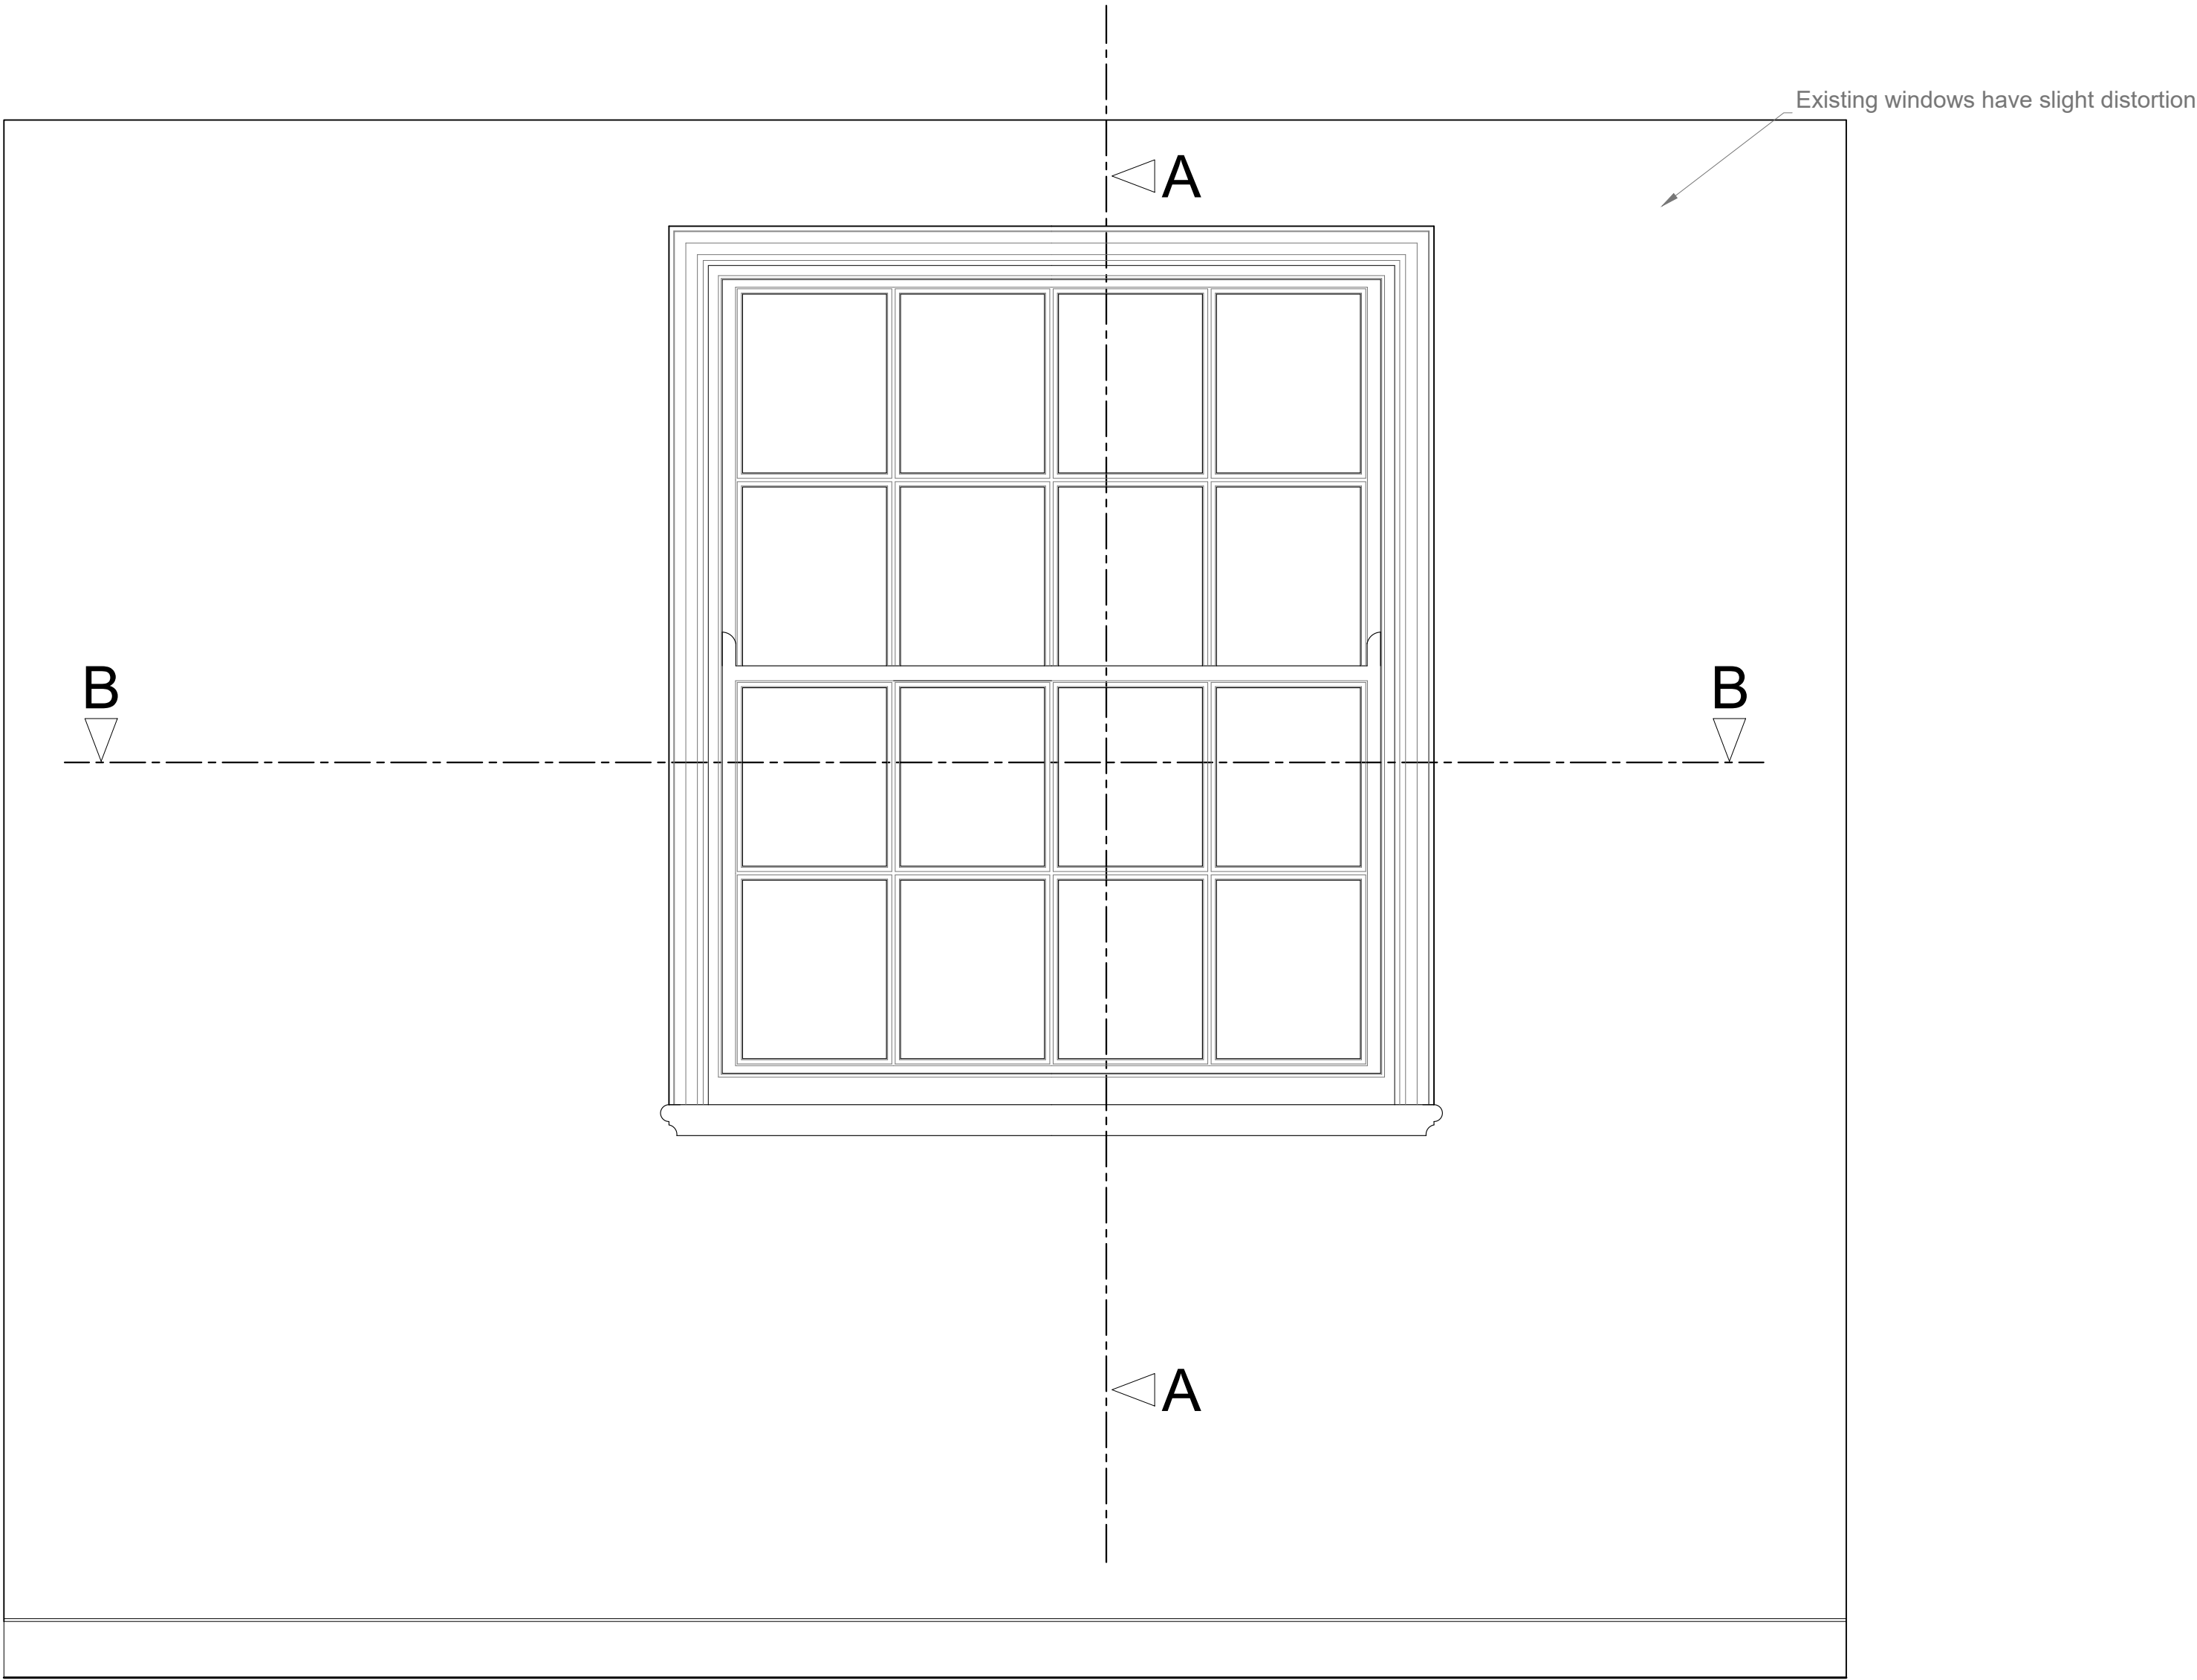

Section A-A through External Wall
Scale: 1:10

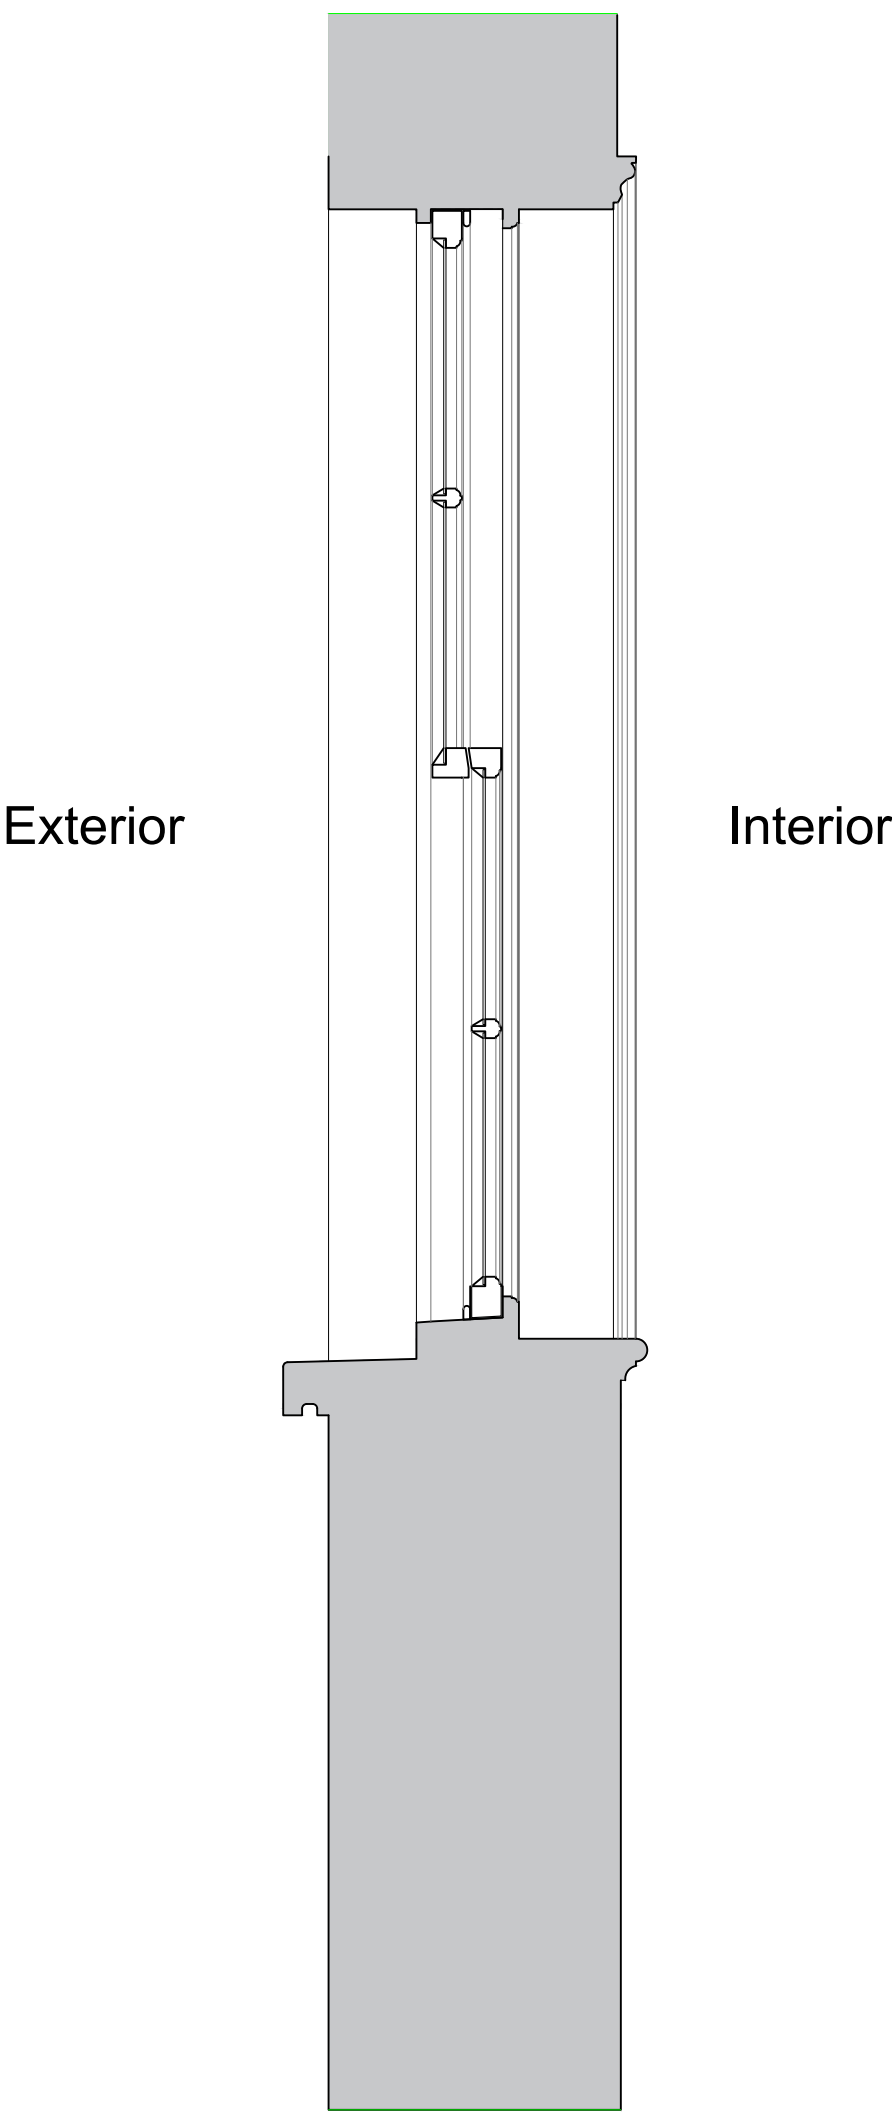

Plan Section B-B
Scale: 1:10

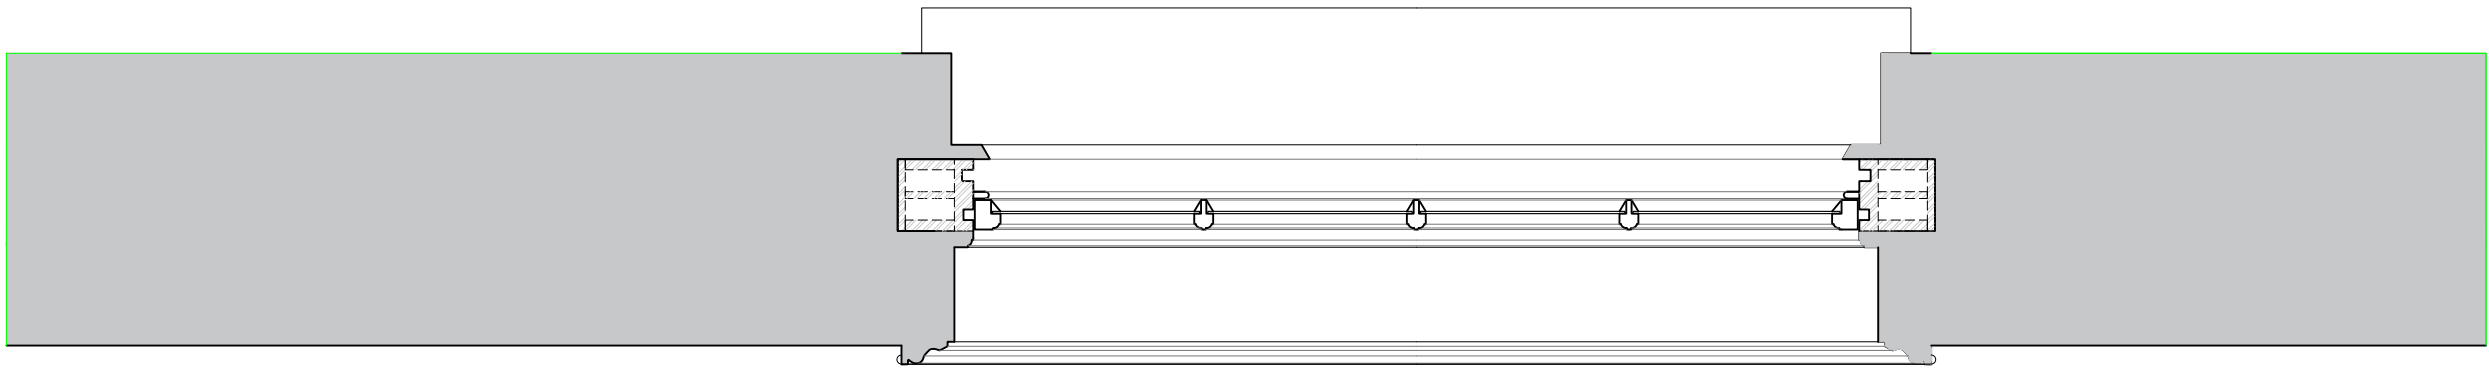

Revision	Date	Amendment
1.0	07-03-2018	Issued for listed building consent application


Do not reproduce this drawing without written permission.
All dimensions are in millimetres unless stated otherwise.

hs2
engine for growth
High Speed (HS2) Limited
25th Floor
One Canada Square
Canary Wharf
London E14 5AB


CDSTAIN SKANSKA
Costain Skanska Joint Venture
UCL Building
132 Hampstead Road
London
NW1 2PS

Site Address: 137 Drummond Street, London NW1			
Drawing Title: Second Floor Lounge Window C: EXISTING Window Joinery Details Sheet 1 of 8			
Surveyed by: AP	Drawn by: AP	Checked by: GA	Presentation Scale: as shown @ A1
Date: 07-03-2018	Drawing No: WPI P002 NI - 137DS-EX-SF-J-09		Revision: 1.0


Internal Room Elevation with Secondary Glazing Installed
Scale: 1:10

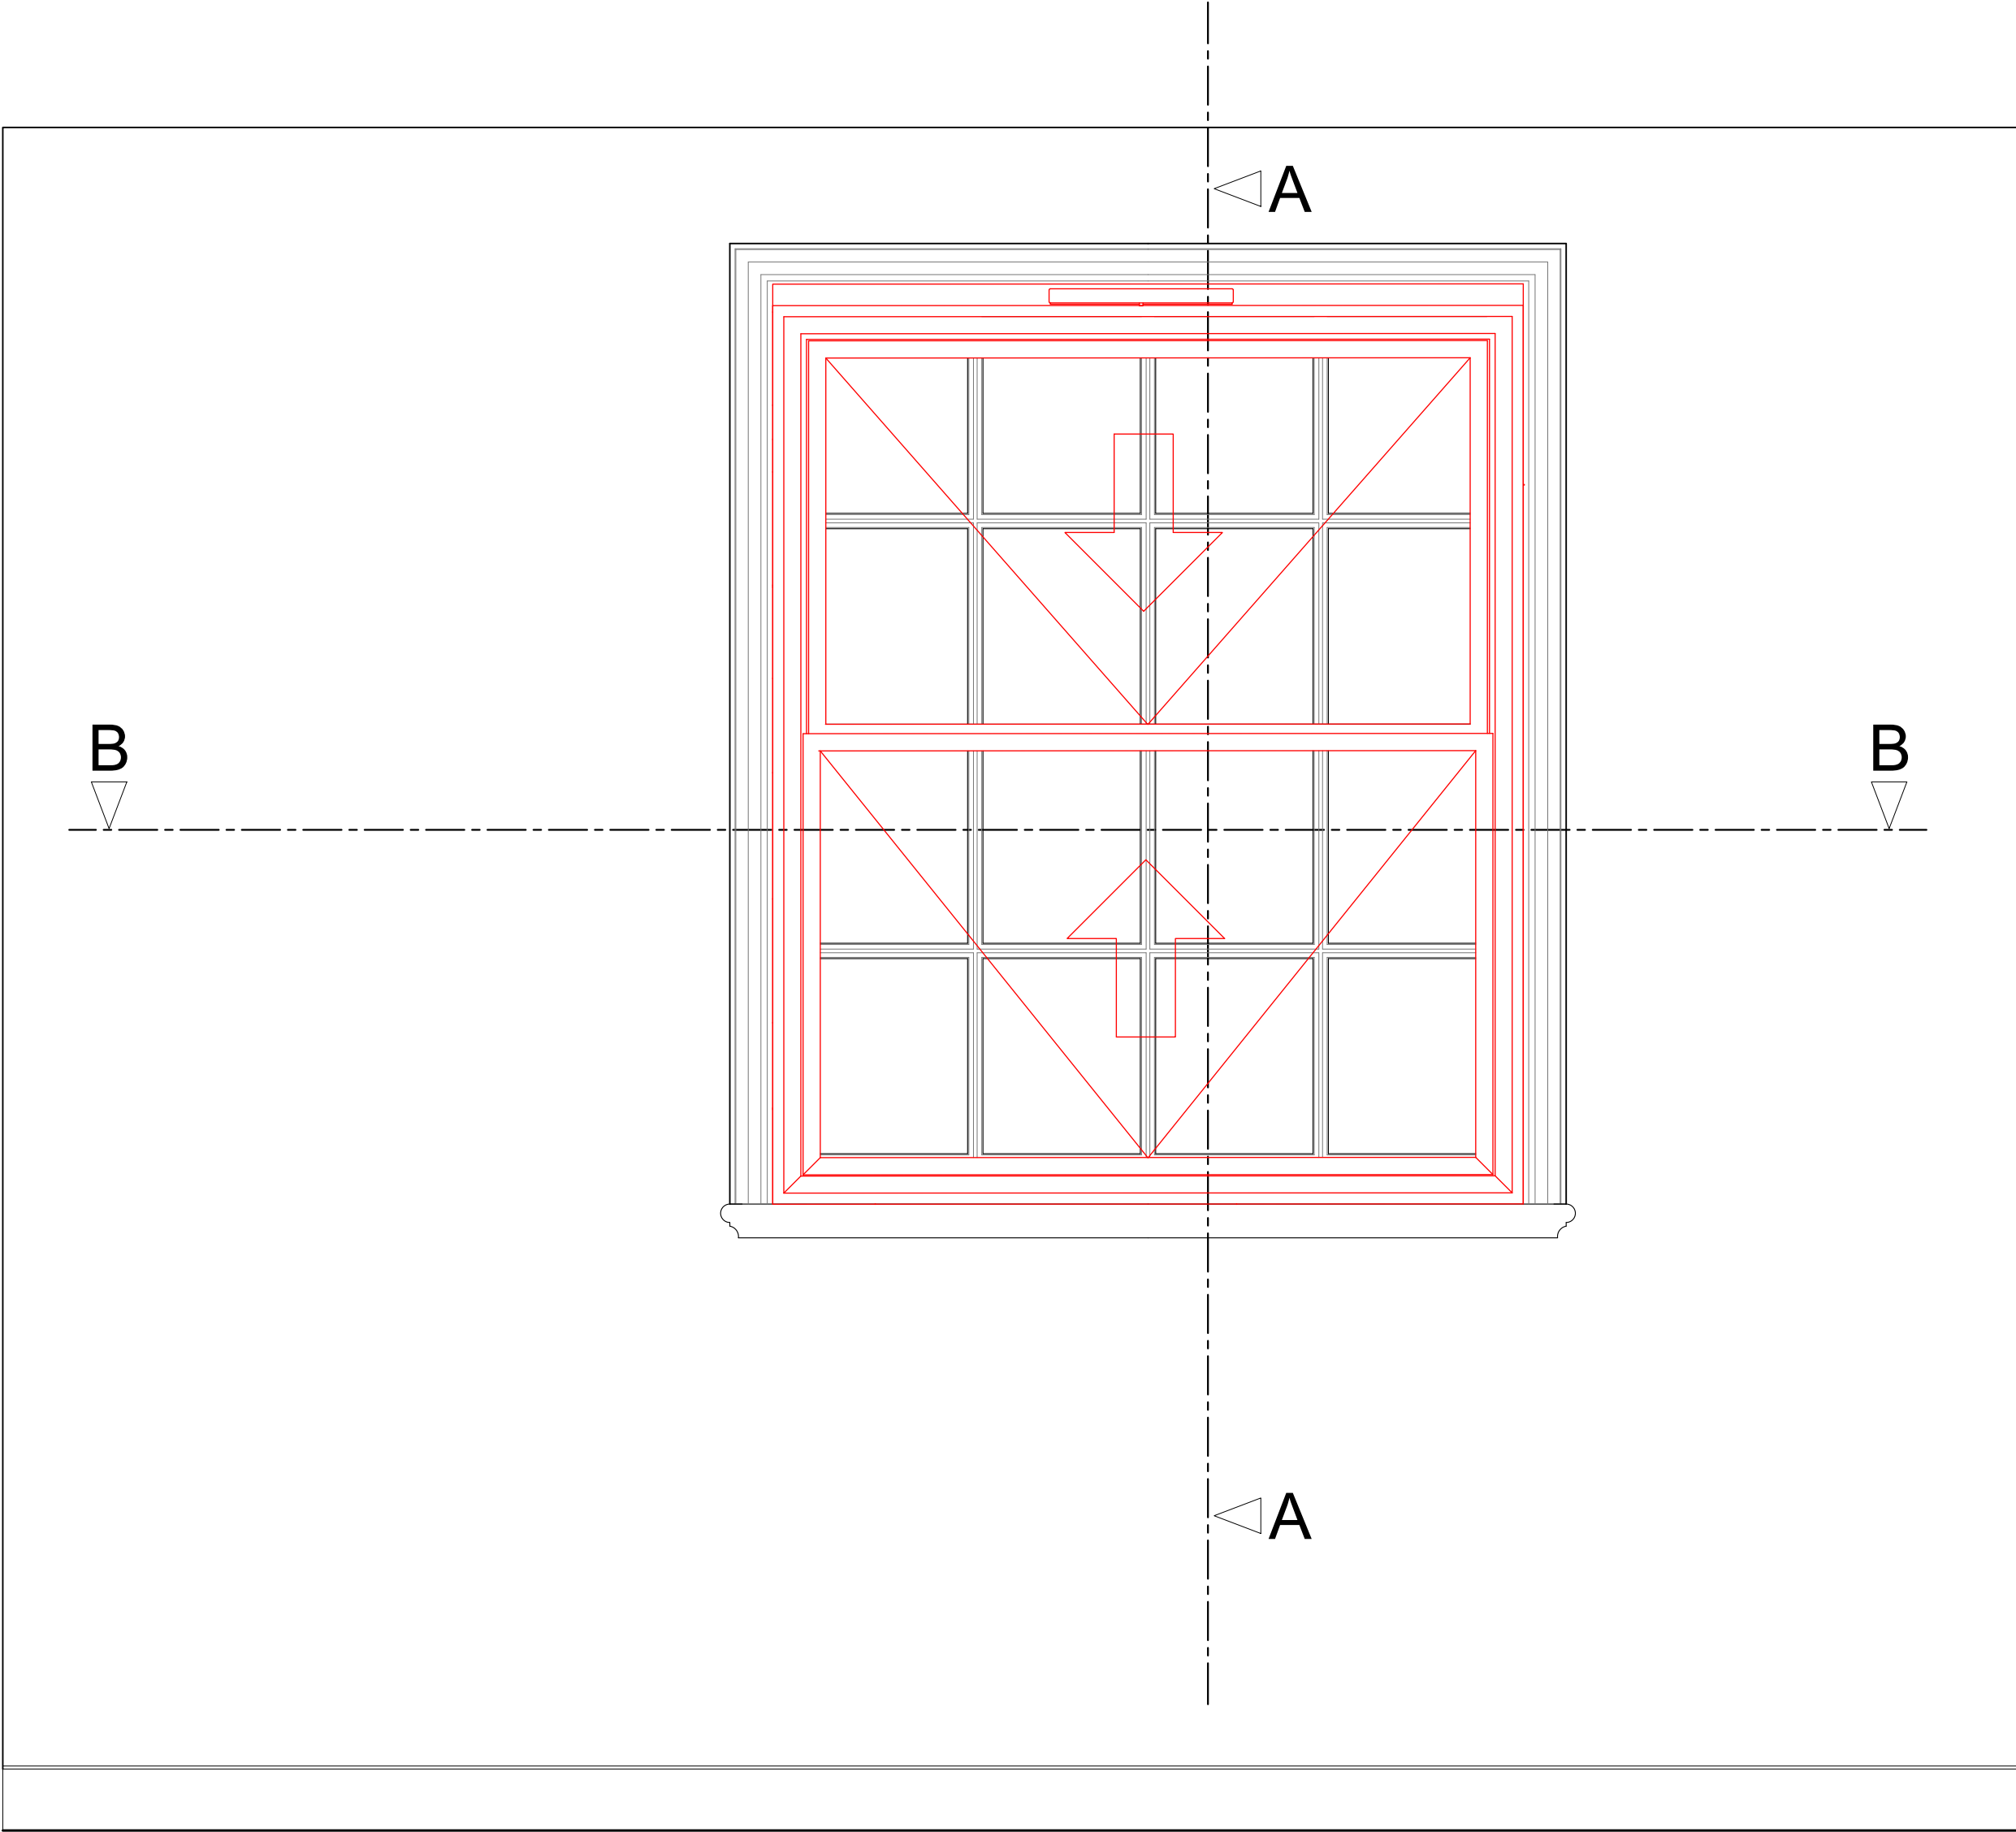

Section A-A through External Wall with Secondary Glazing Installed
Scale: 1:10

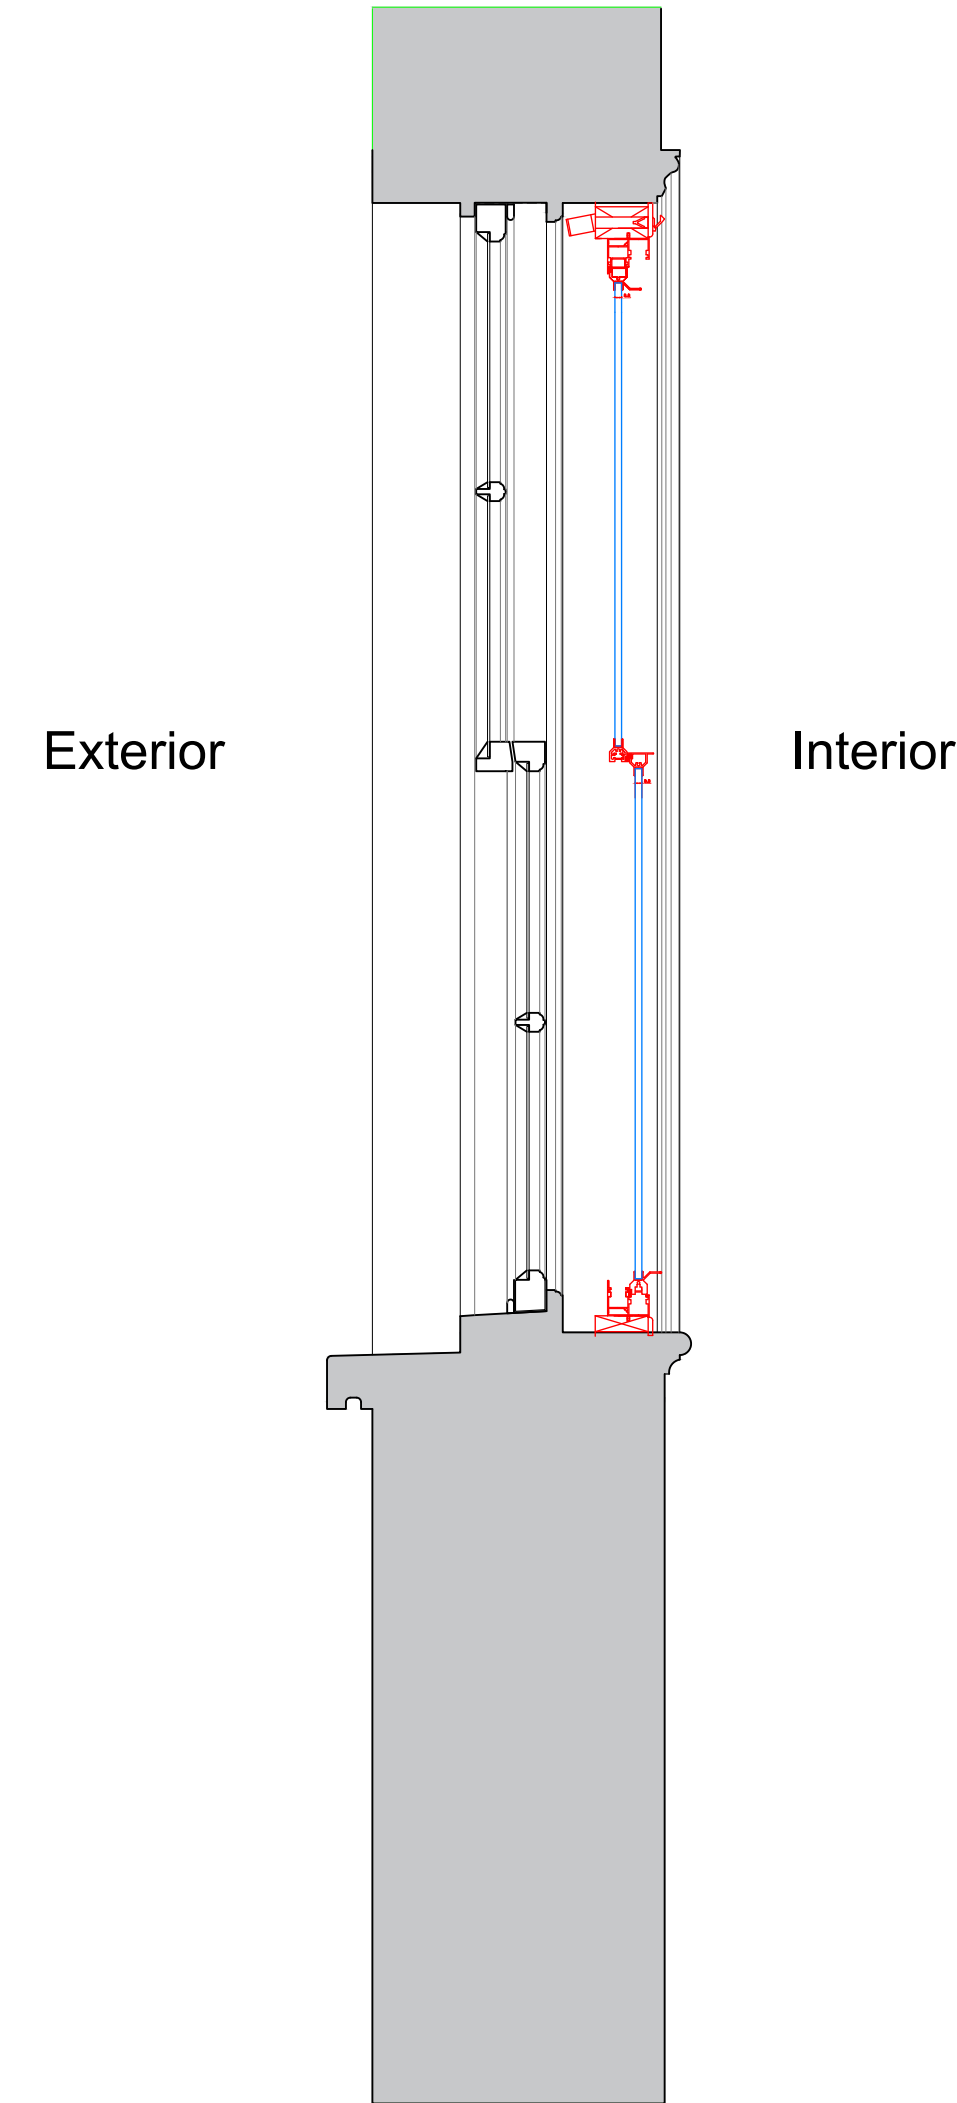

Plan Section B-B with Secondary Glazing Installed
Scale: 1:10

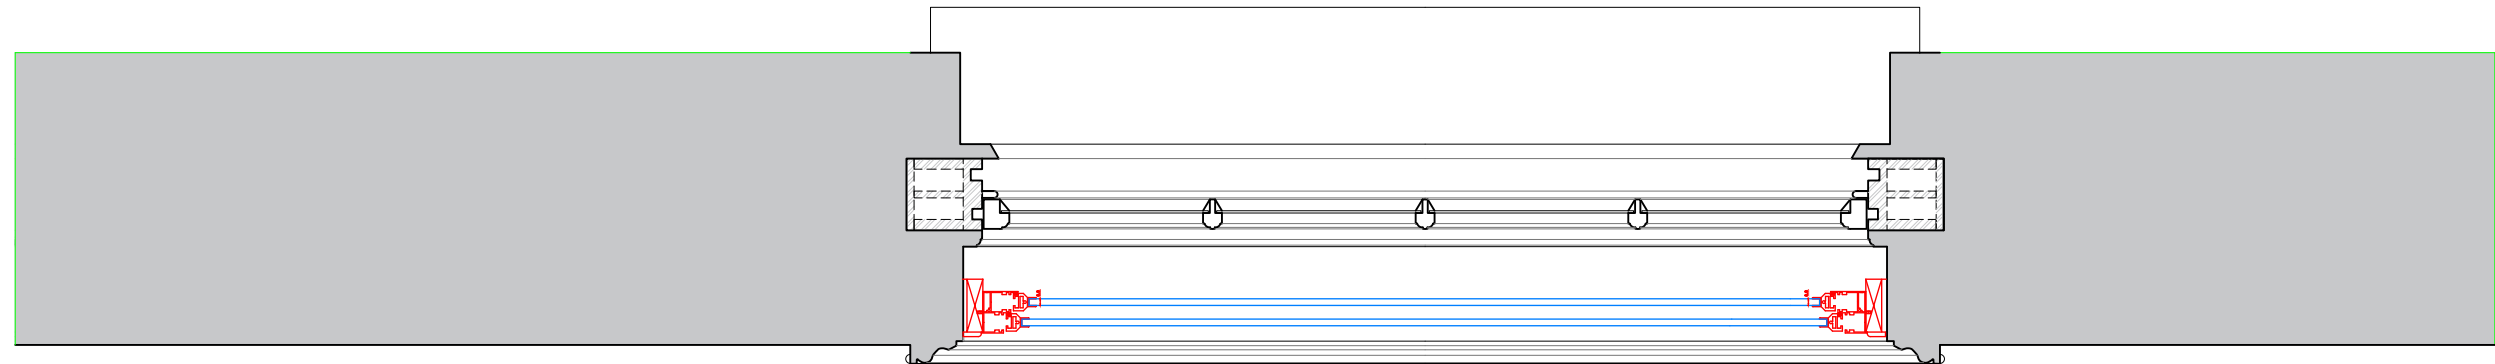


SECONDARY GLAZING SHOWN IN RED FOR VISUAL CLARITY ONLY

Revision	Date	Amendment
1.0	07-03-2018	Issued for listed building consent application

Do not reproduce this drawing without written permission.
All dimensions are in millimetres unless stated otherwise.



Site Address: 137 Drummond Street, London NW1			
Drawing Title: Second Floor Lounge Window C: PROPOSED Secondary Glazing Details Sheet 5 of 8			
Surveyed by: AP	Drawn by: AP	Checked by: GA	Presentation Scale: as shown @ A1
Date: 07-03-2018	Drawing No: WPI P002 NI - 137DS-PR-SF-J-09	Revision: 1.0	

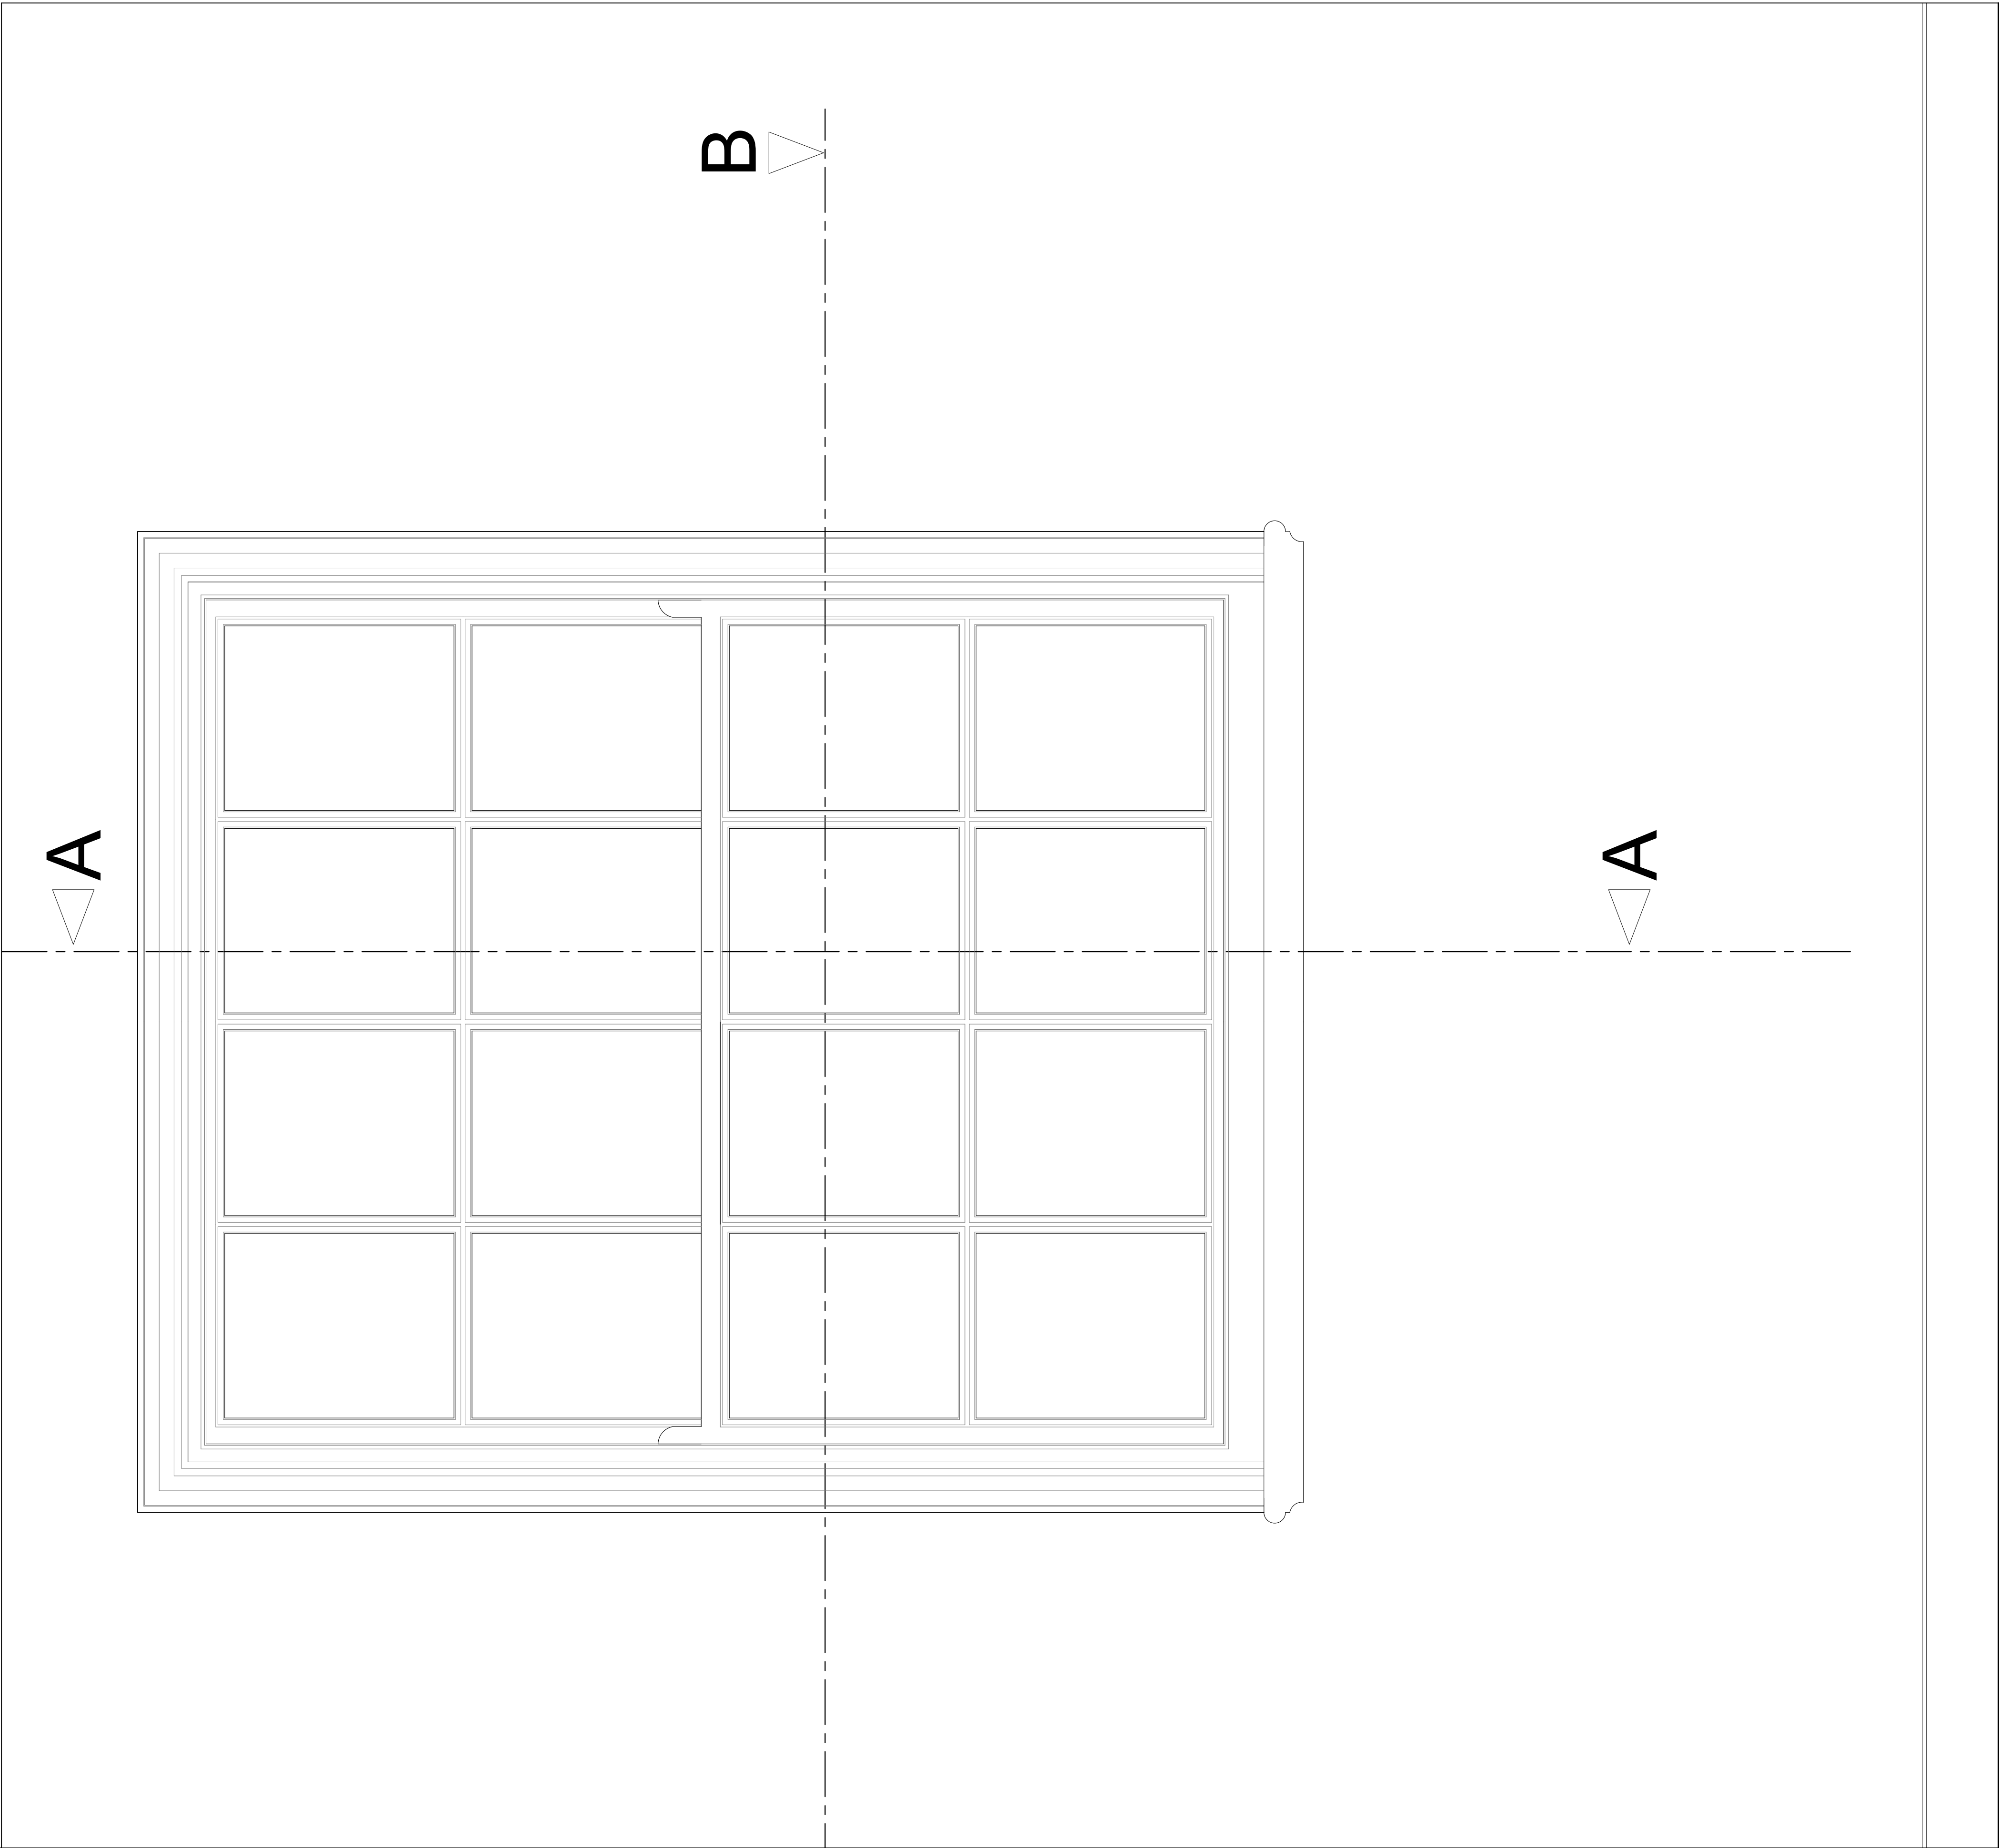

Internal Elevation

Revision	Date	Amendment
1.0	07-03-2018	Issued for listed building consent application

Do not reproduce this drawing without written permission.
All dimensions are in millimetres unless stated otherwise.

hs2

engine for growth

High Speed (HS2) Limited
25th Floor
One Canada Square
Canary Wharf
London E14 5AB


COSTAIN

SKANSKA

Costain Skanska Joint Venture
UCL Building
132 Hampstead Road
London
NW1 2PS

Site Address: 137 Drummond Street, London NW1			
Drawing Title: Second Floor Lounge Window C: EXISTING Window Joinery Details Sheet 2 of 8			
Surveyed by: AP	Drawn by: AP	Checked by: GA	Presentation Scale: 1:5 @ A1
Date: 07-03-2018	Drawing No: WPI P002 NI - 137DS-EX-SF-J-10		Revision: 1.0

SECONDARY GLAZING SHOWN IN RED FOR VISUAL CLARITY ONLY

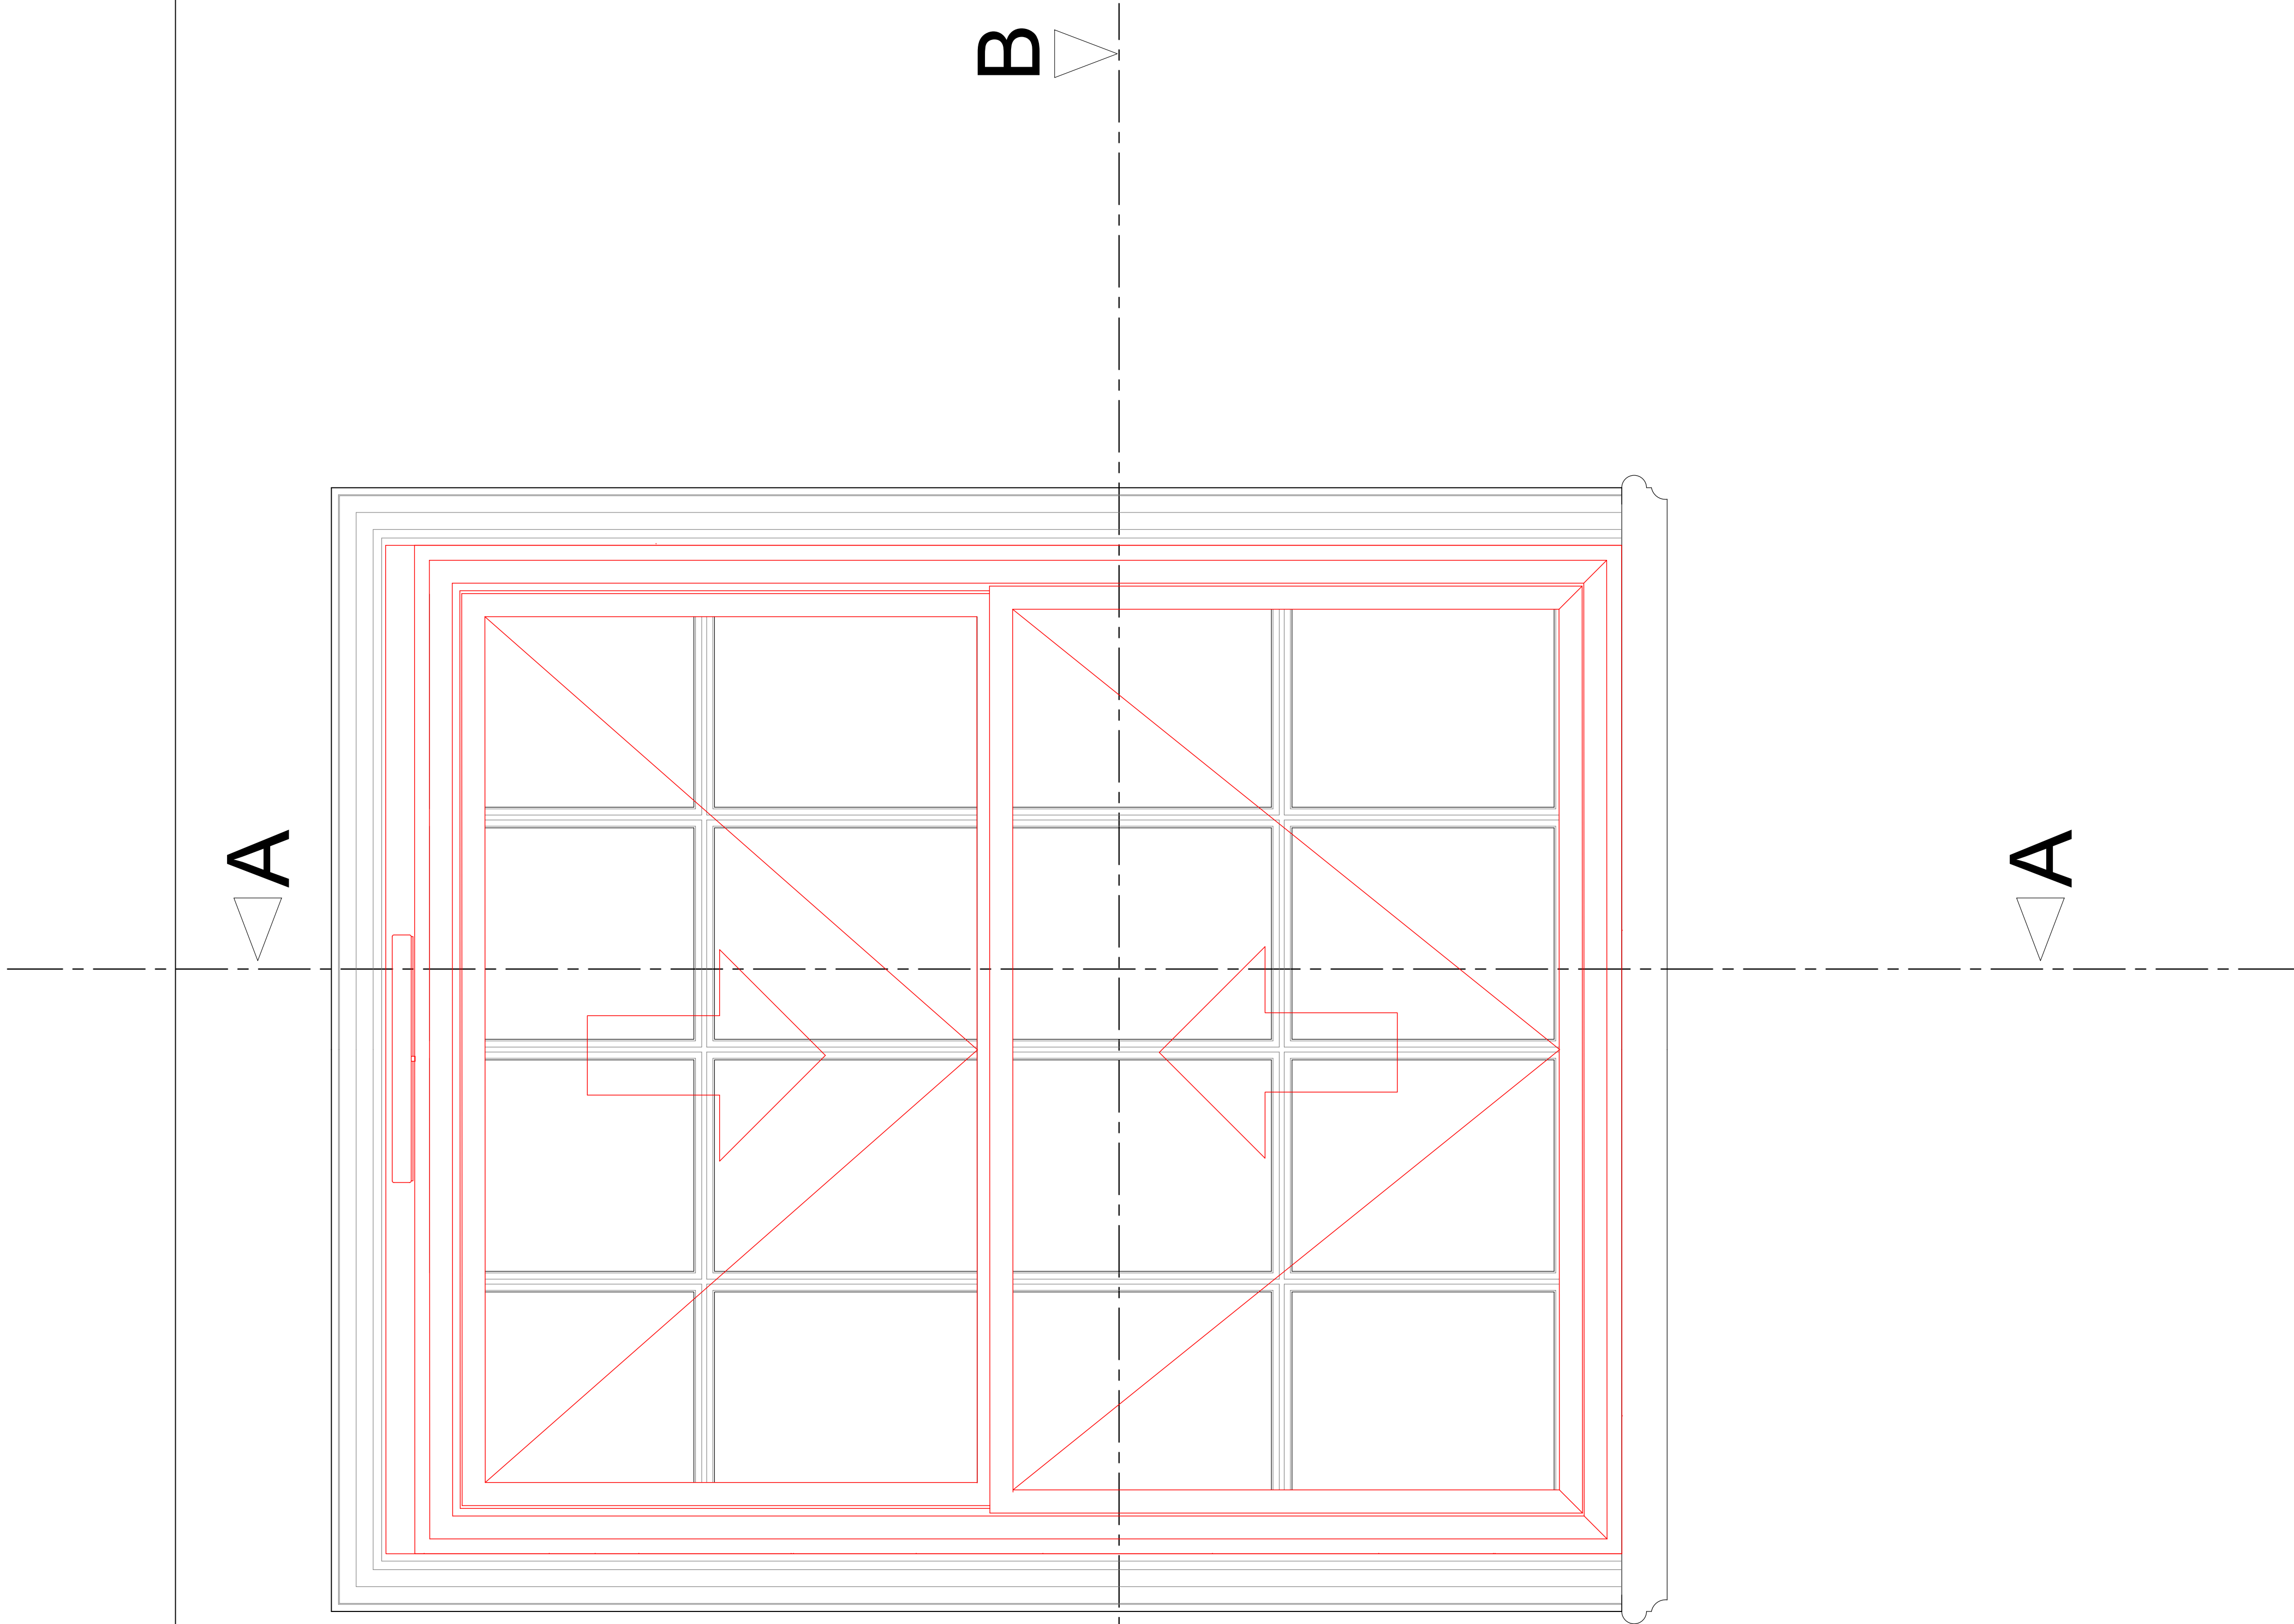

Internal Elevation

Revision	Date	Amendment
1.0	07-03-2018	Issued for listed building consent application

Do not reproduce this drawing without written permission.
All dimensions are in millimetres unless stated otherwise.

hs2

engine for growth

High Speed (HS2) Limited
25th Floor
One Canada Square
Canary Wharf
London E14 5AB

COSTAIN


SKANSKA

Costain Skanska Joint Venture
UCL Building
132 Hampstead Road
London
NW1 2PS

Site Address: 137 Drummond Street, London NW1			
Drawing Title: Second Floor Lounge Window C: PROPOSED Secondary Glazing Details Sheet 6 of 8			
Surveyed by: AP	Drawn by: AP	Checked by: GA	Presentation Scale: 1:5 @ A1
Date: 07-03-2018	Drawing No: WPI P002 NI - 137DS-PR-SF-J-10	Revision: 1.0	

Section A-A through External Wall

Scale: 1/5

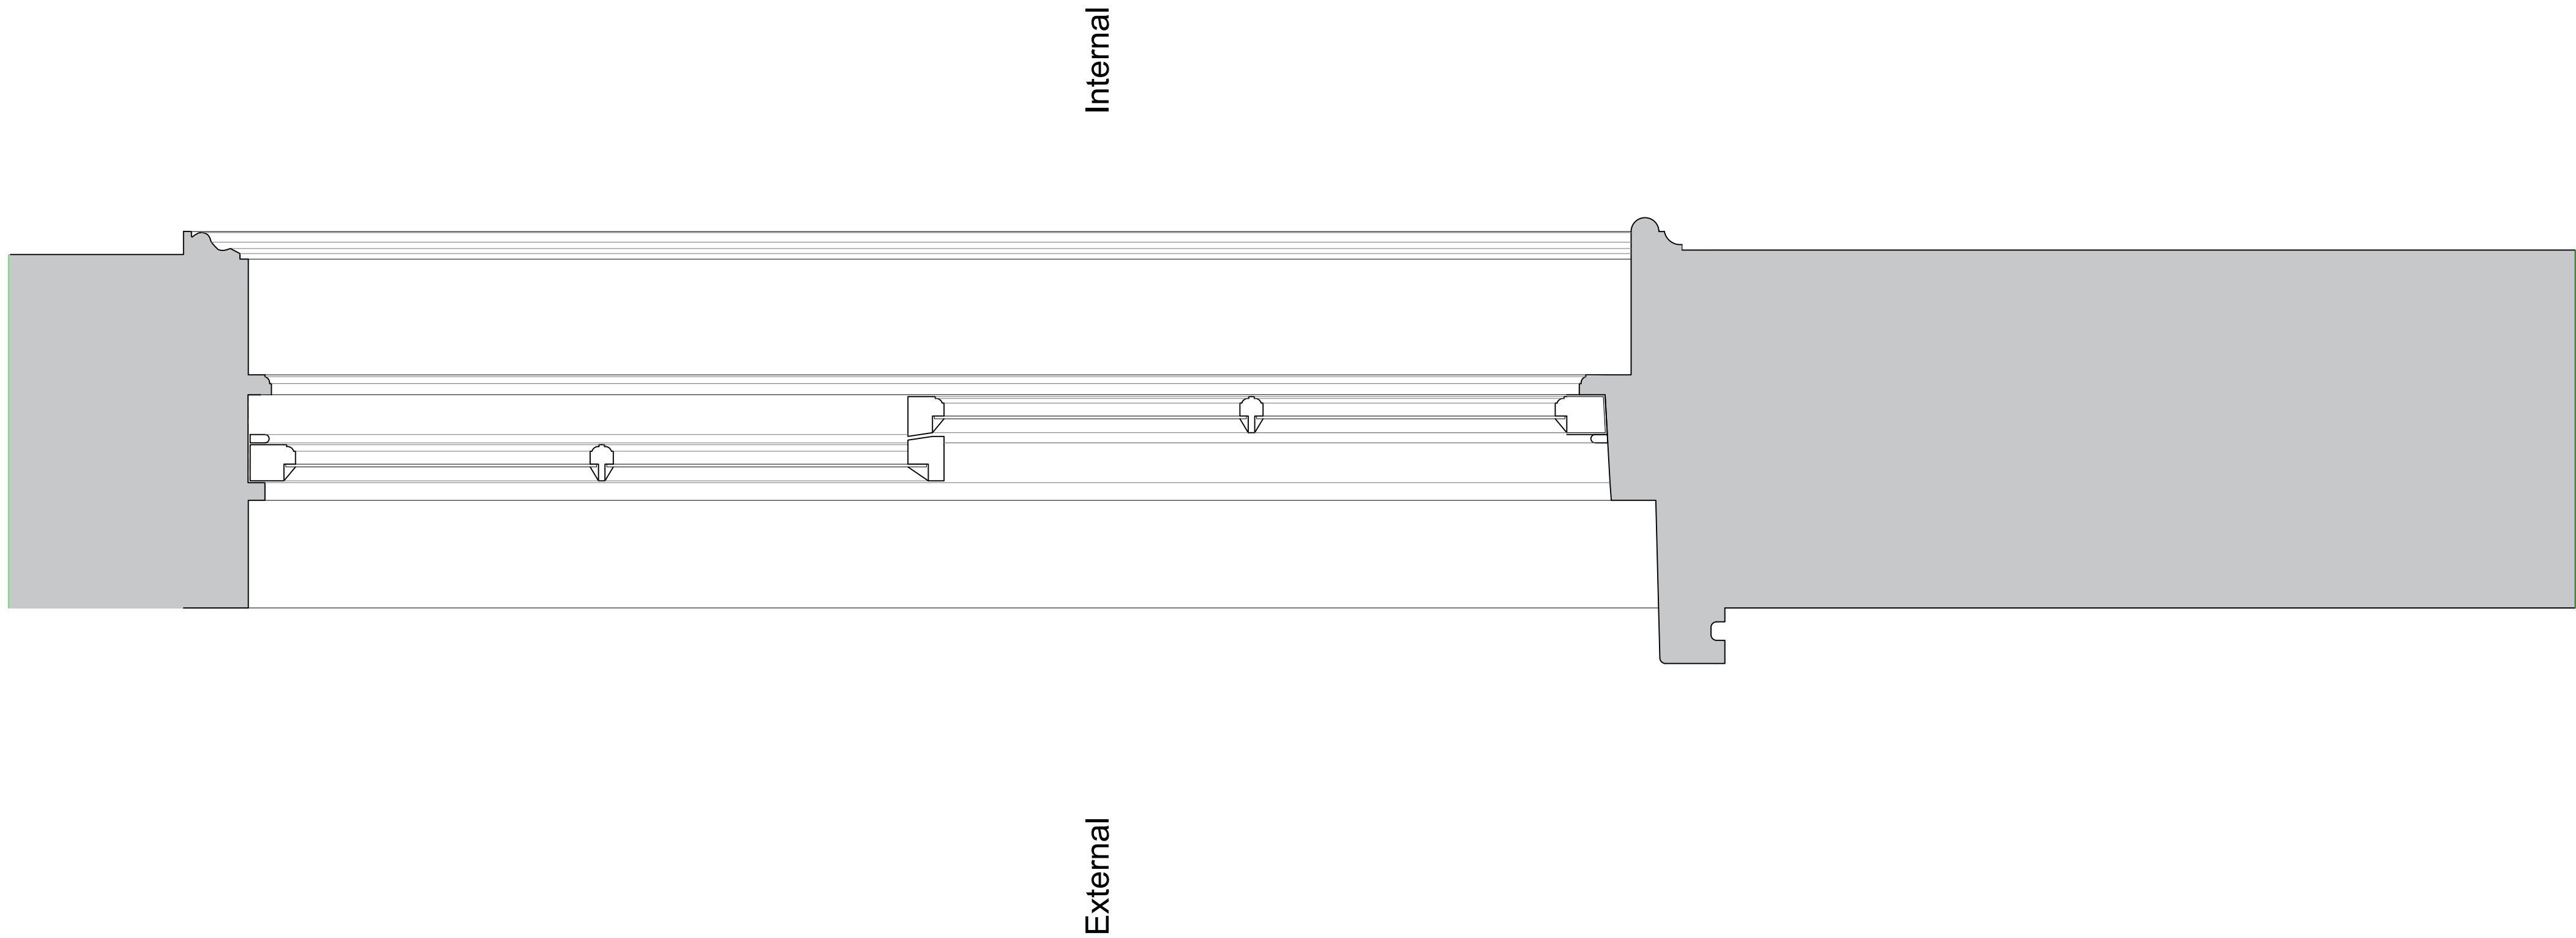

Revision	Date	Amendment
1.0	07-03-2018	Issued for listed building consent application

Do not reproduce this drawing without written permission.
All dimensions are in millimetres unless stated otherwise.

hs2

engine for growth

High Speed (HS2) Limited
25th Floor
One Canada Square
Canary Wharf
London E14 5AB

COSTAIN


SKANSKA

Costain Skanska Joint Venture
UCL Building
132 Hampstead Road
London
NW1 2PS

Site Address: 137 Drummond Street, London NW1			
Drawing Title: Second Floor Lounge Window C: EXISTING Window Joinery Details Sheet 3 of 8			
Surveyed by: AP	Drawn by: AP	Checked by: GA	Presentation Scale: as shown @ A1
Date: 07-03-2018	Drawing No: WPI P002 NI - 137DS-EX-SF-J-11	Revision: 1.0	

Section A-A through External Wall

Scale: 1/5

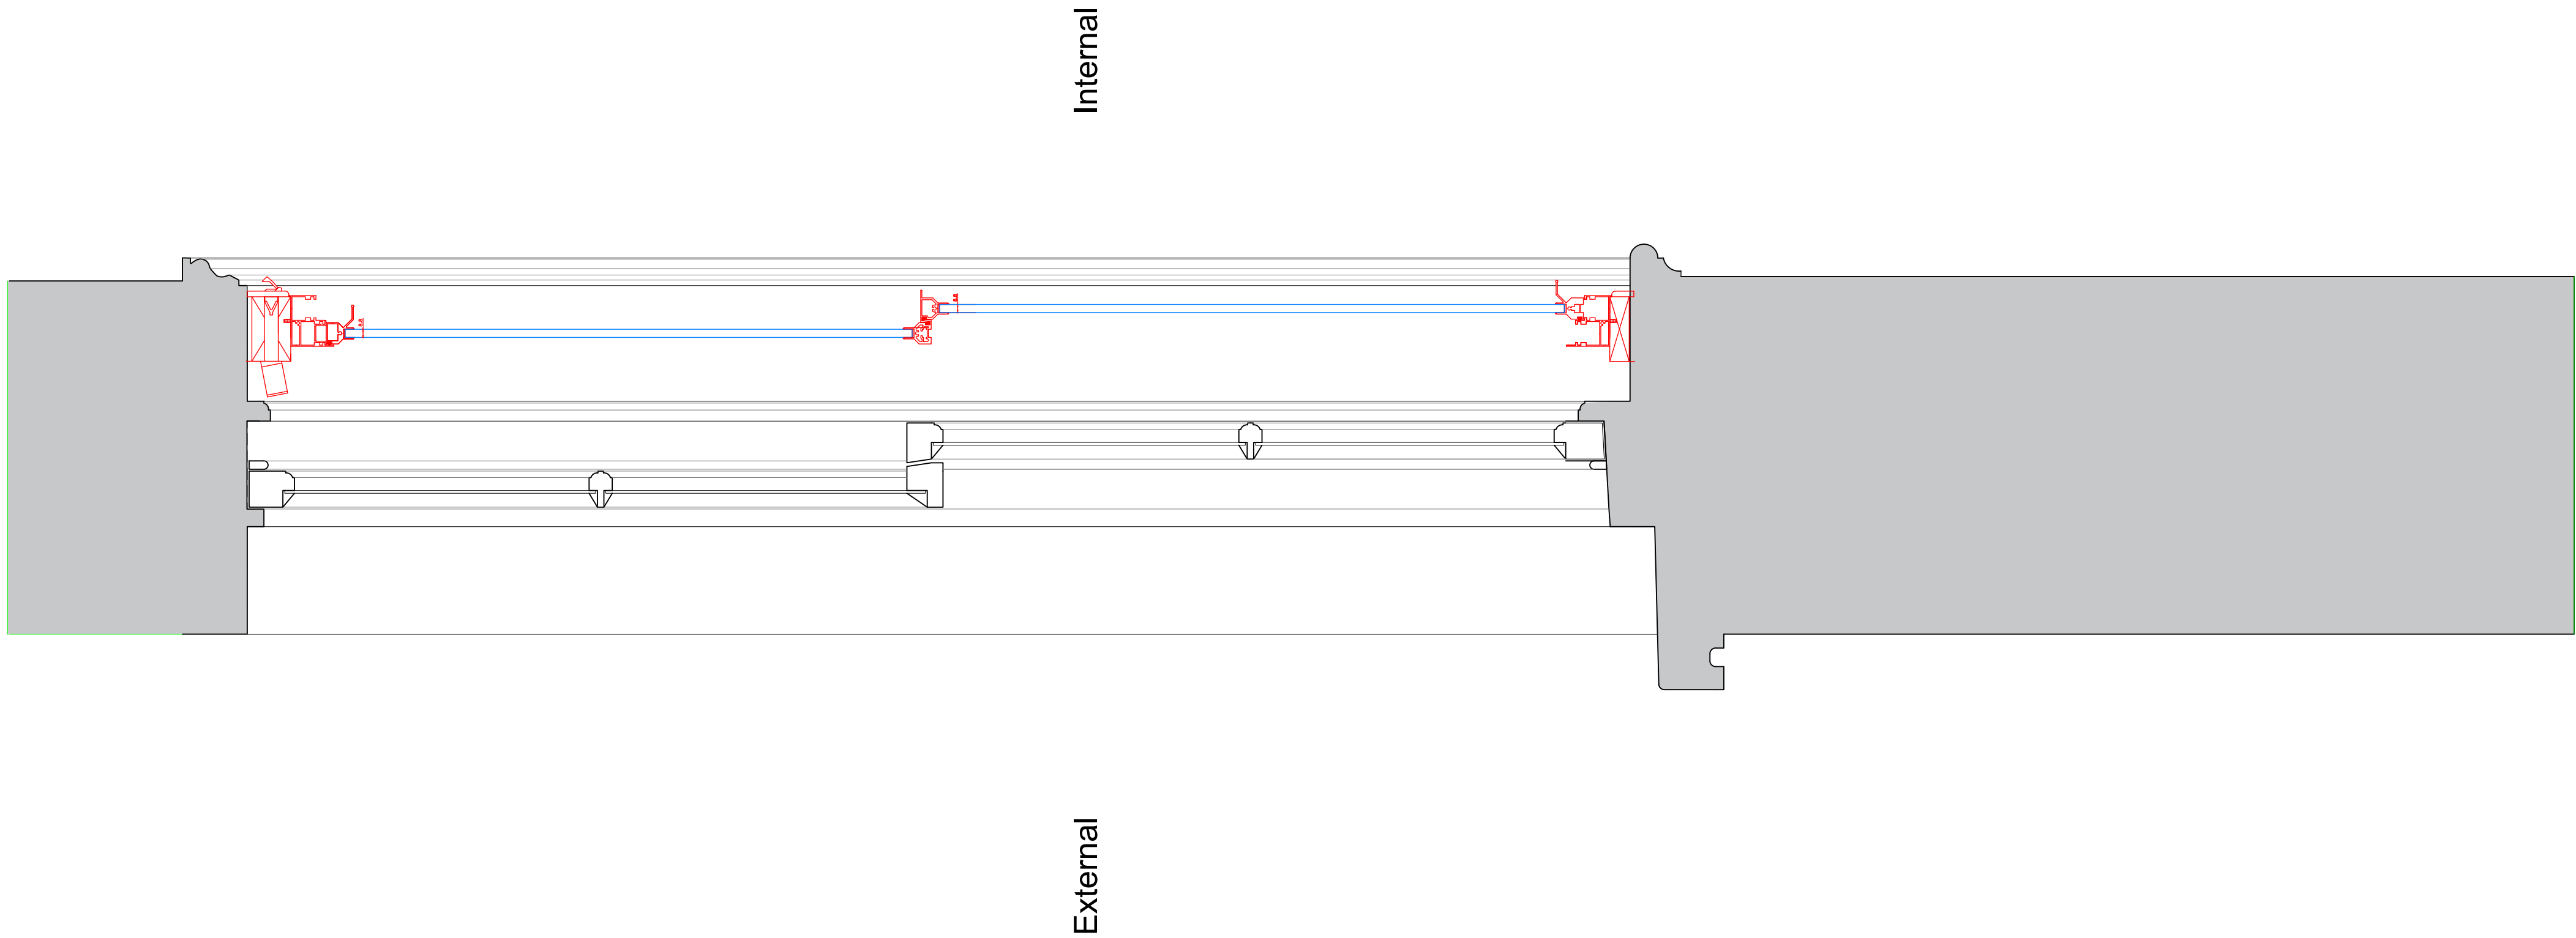

SECONDARY GLAZING SHOWN IN RED FOR VISUAL CLARITY ONLY

Revision	Date	Amendment
1.0	07-03-2018	Issued for listed building consent application

Do not reproduce this drawing without written permission.
All dimensions are in millimetres unless stated otherwise.

hs2

engine for growth

High Speed (HS2) Limited
25th Floor
One Canada Square
Canary Wharf
London E14 5AB


COSTAIN

SKANSKA

Costain Skanska Joint Venture
UCL Building
132 Hampstead Road
London
NW1 2PS

Site Address: 137 Drummond Street, London NW1			
Drawing Title: Second Floor Lounge Window C: PROPOSED Secondary Glazing Details Sheet 7 of 8			
Surveyed by: AP	Drawn by: AP	Checked by: GA	Presentation Scale: as shown @ A1
Date: 07-03-2018	Drawing No: WPI P002 NI - 137DS-PR-SF-J-11	Revision: 1.0	

Plan Section B-B
Scale: 1:5

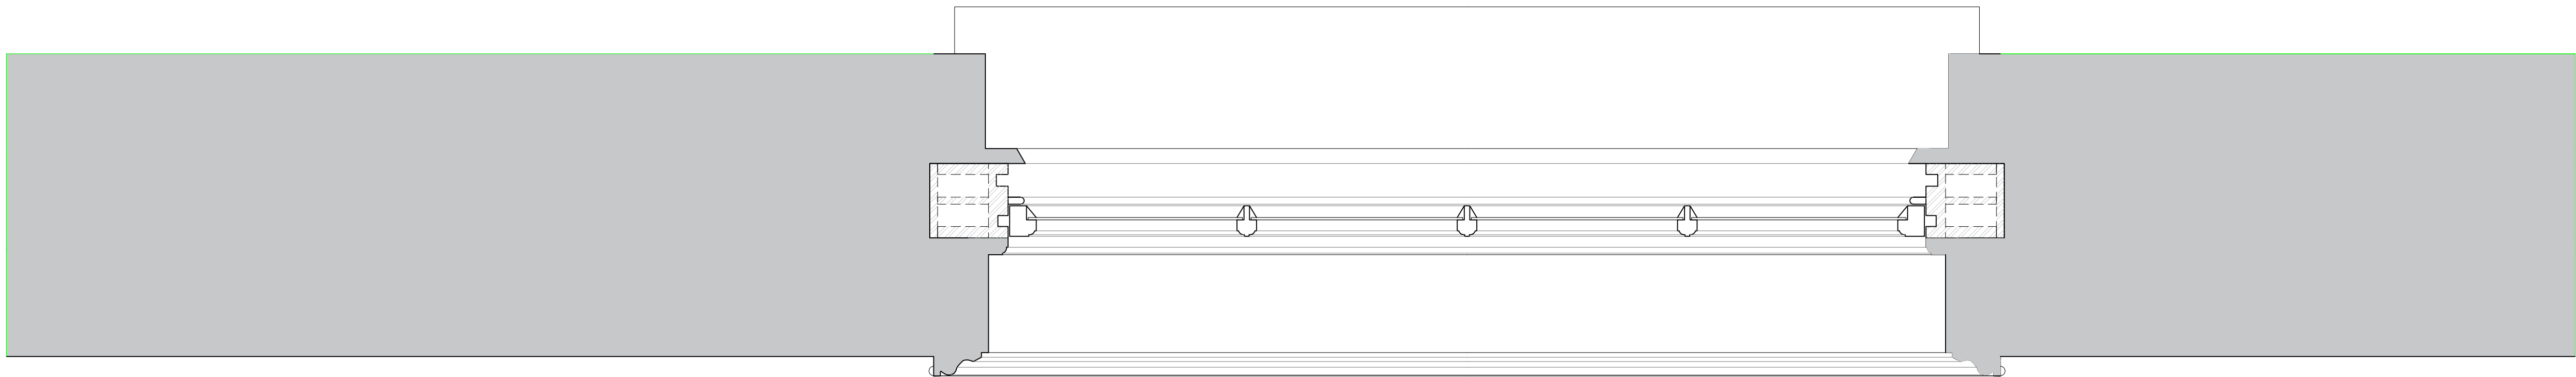

Revision	Date	Amendment
1.0	07-03-2018	Issued for listed building consent application

Do not reproduce this drawing without written permission.
All dimensions are in millimetres unless stated otherwise.

hs2

engine for growth

High Speed (HS2) Limited
25th Floor
One Canada Square
Canary Wharf
London E14 5AB


COSTAIN

SKANSKA

Costain Skanska Joint Venture
UCL Building
132 Hampstead Road
London
NW1 2PS

Site Address: 137 Drummond Street, London NW1			
Drawing Title: Second Floor Lounge Window C: EXISTING Window Joinery Details Sheet 4 of 8			
Surveyed by: AP	Drawn by: AP	Checked by: GA	Presentation Scale: as shown @ A1
Date: 07-03-2018	Drawing No: WPI P002 NI - 137DS-EX-SF-J-12	Revision: 1.0	

Plan Section B-B
Scale: 1:5

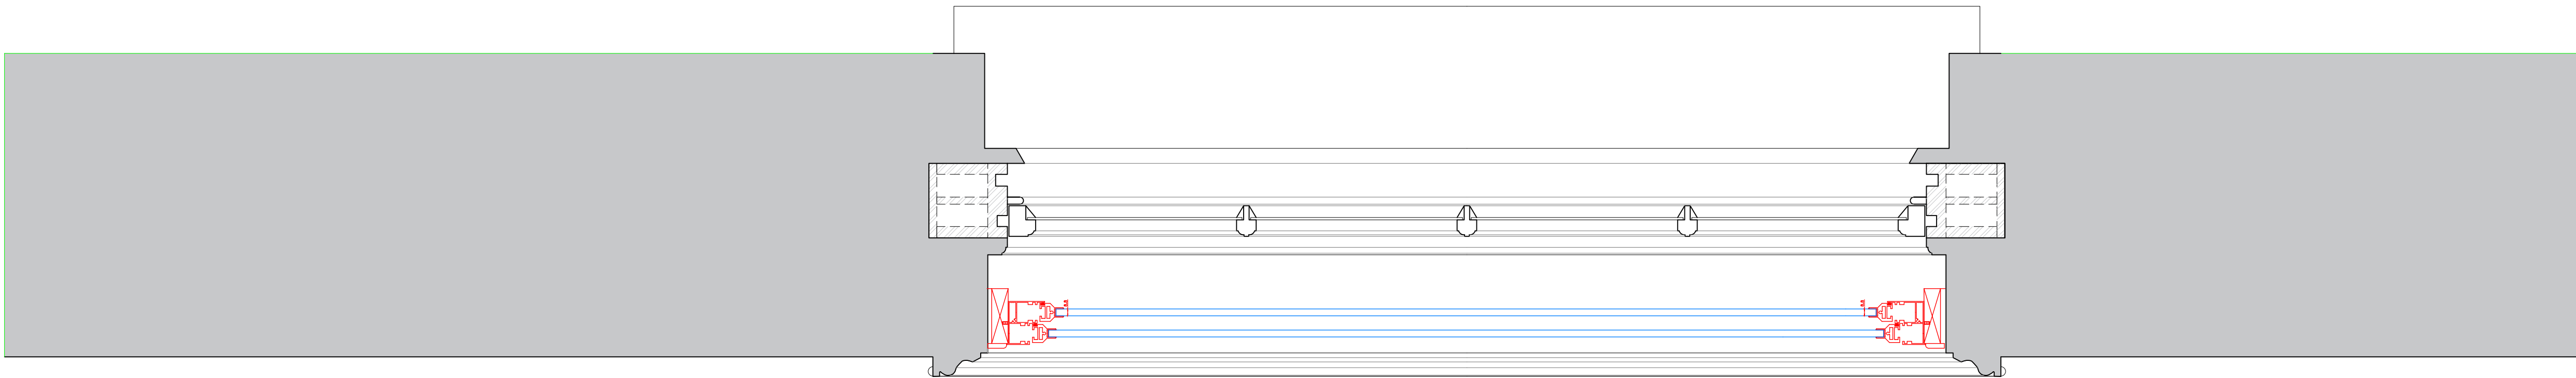

SECONDARY GLAZING SHOWN IN RED FOR VISUAL CLARITY ONLY

Revision	Date	Amendment
1.0	07-03-2018	Issued for listed building consent application

Do not reproduce this drawing without written permission.
All dimensions are in millimetres unless stated otherwise.

hs2

engine for growth

High Speed (HS2) Limited
25th Floor
One Canada Square
Canary Wharf
London E14 5AB


COSTAIN

SKANSKA


Costain Skanska Joint Venture
UCL Building
132 Hampstead Road
London
NW1 2PS

Site Address: 137 Drummond Street, London NW1			
Drawing Title: Second Floor Lounge Window C: PROPOSED Secondary Glazing Details Sheet 8 of 8			
Surveyed by: AP	Drawn by: AP	Checked by: GA	Presentation Scale: as shown @ A1
Date: 07-03-2018	Drawing No: WPI P002 NI - 137DS-PR-SF-J-12	Revision: 1.0	


Internal Room Elevation
Scale: 1:10

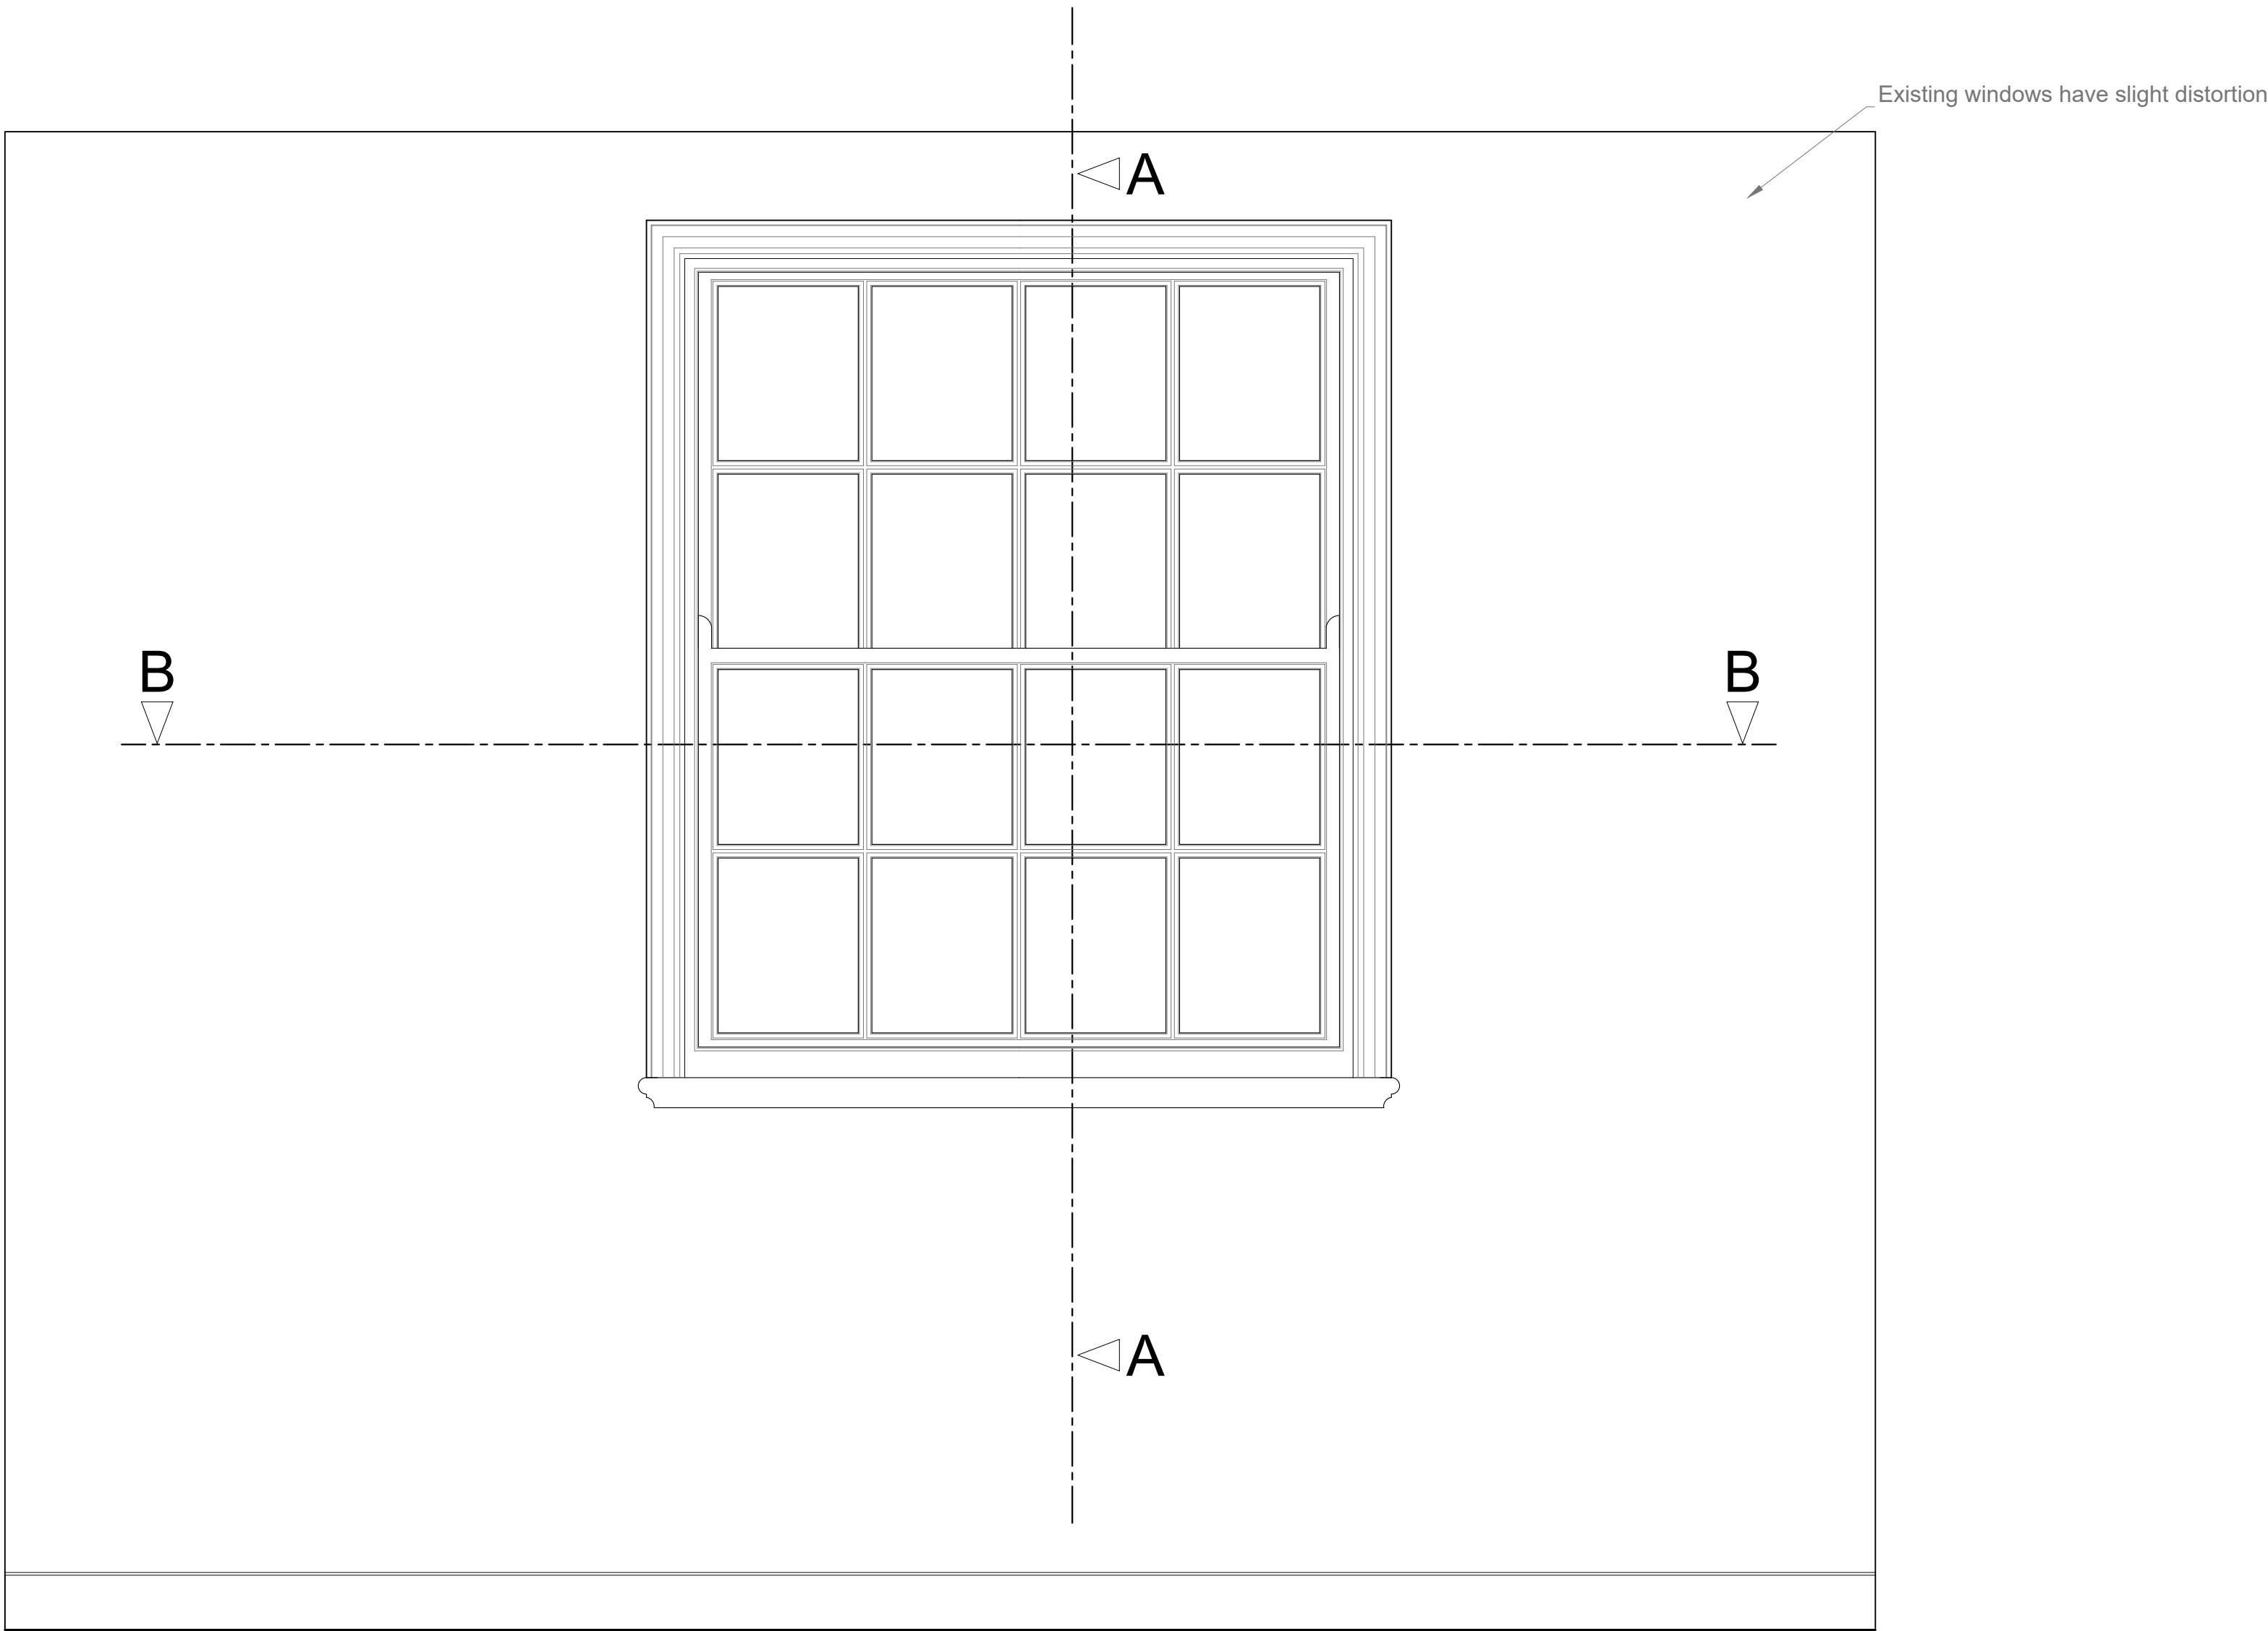

Section A-A through External Wall
Scale: 1:10

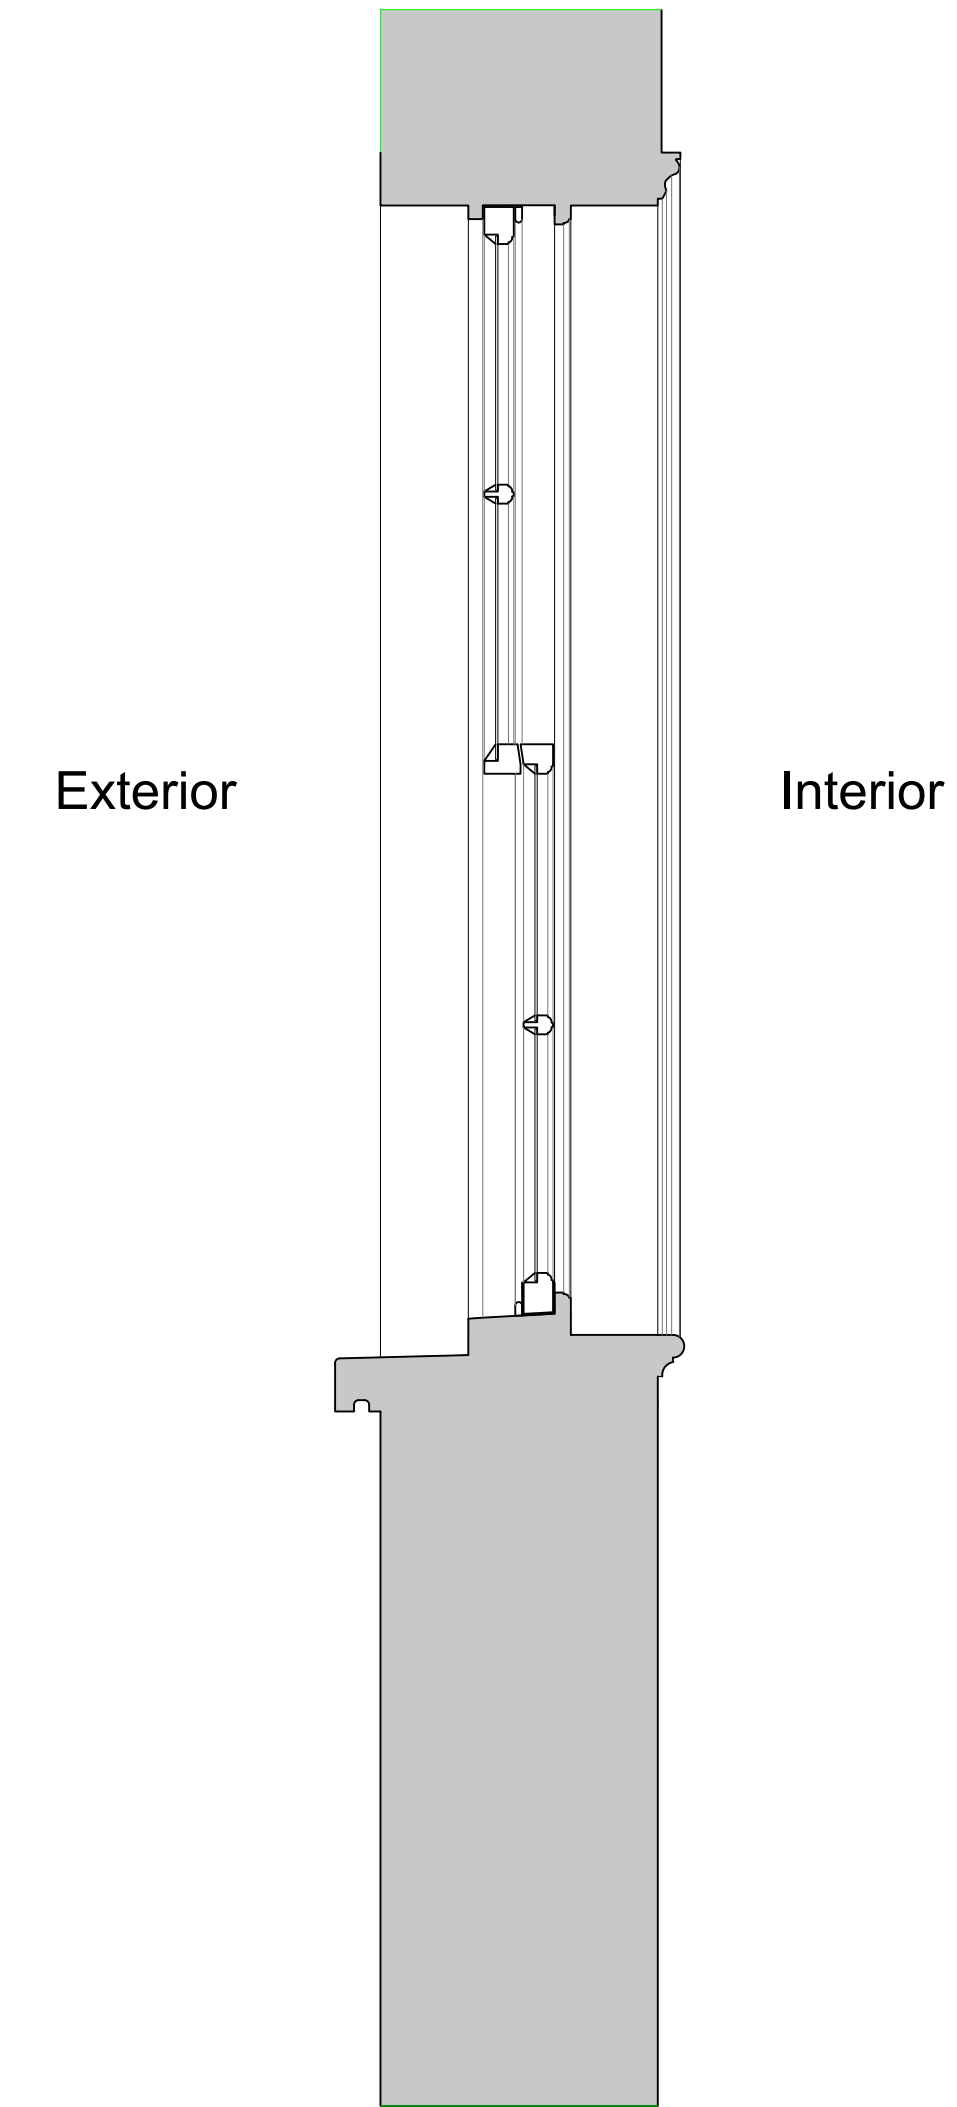

Plan Section B-B
Scale: 1:10

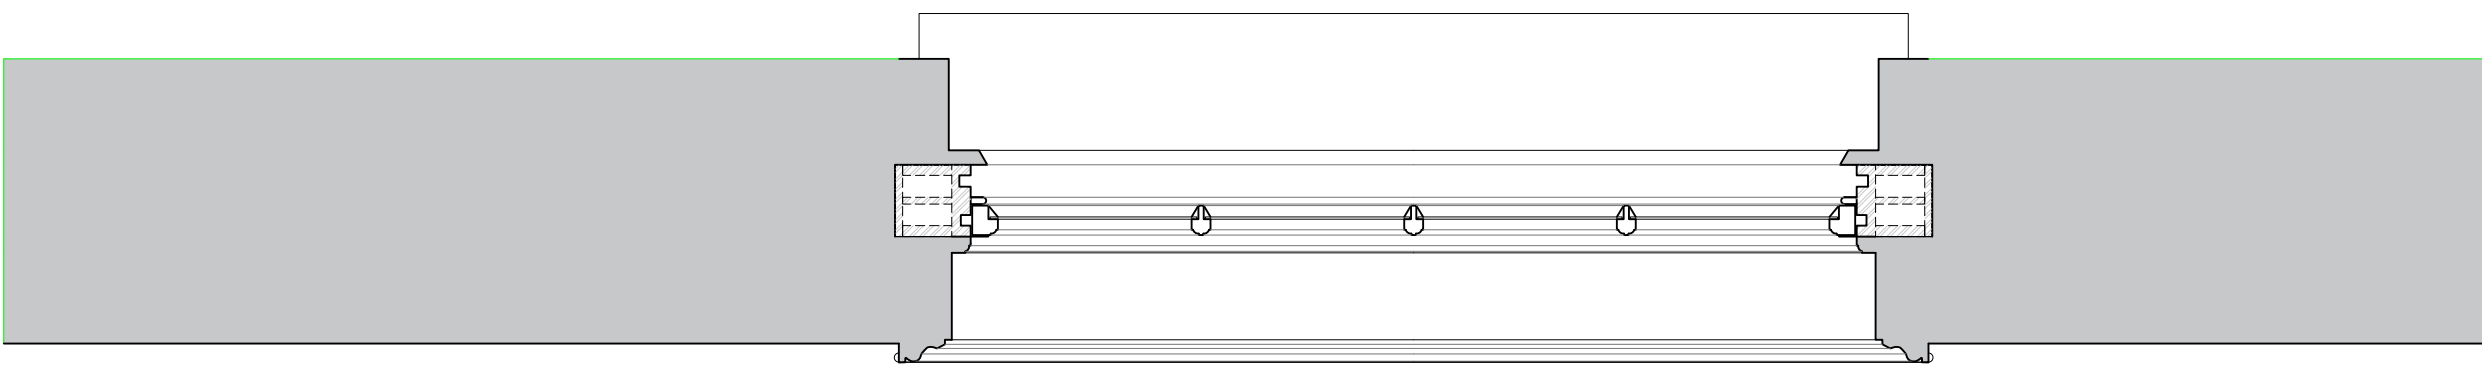

Revision	Date	Amendment
1.0	07-03-2018	Issued for listed building consent application


Do not reproduce this drawing without written permission.
All dimensions are in millimetres unless stated otherwise.

hs2
engine for growth
High Speed (HS2) Limited
25th Floor
One Canada Square
Canary Wharf
London E14 5AB


COSTAIN SKANSKA
Costain Skanska Joint Venture
UCL Building
132 Hampstead Road
London
NW1 2PS

Site Address: 137 Drummond Street, London NW1			
Drawing Title: Second Floor Bedroom 1: EXISTING Window Joinery Details Sheet 1 of 8			
Surveyed by: AP	Drawn by: AP	Checked by: GA	Presentation Scale: as shown @ A1
Date: 07-03-2018	Drawing No: WPI P002 NI - 137DS-EX-SF-J-13		Revision: 1.0


Internal Room Elevation with Secondary Glazing Installed
Scale: 1:10

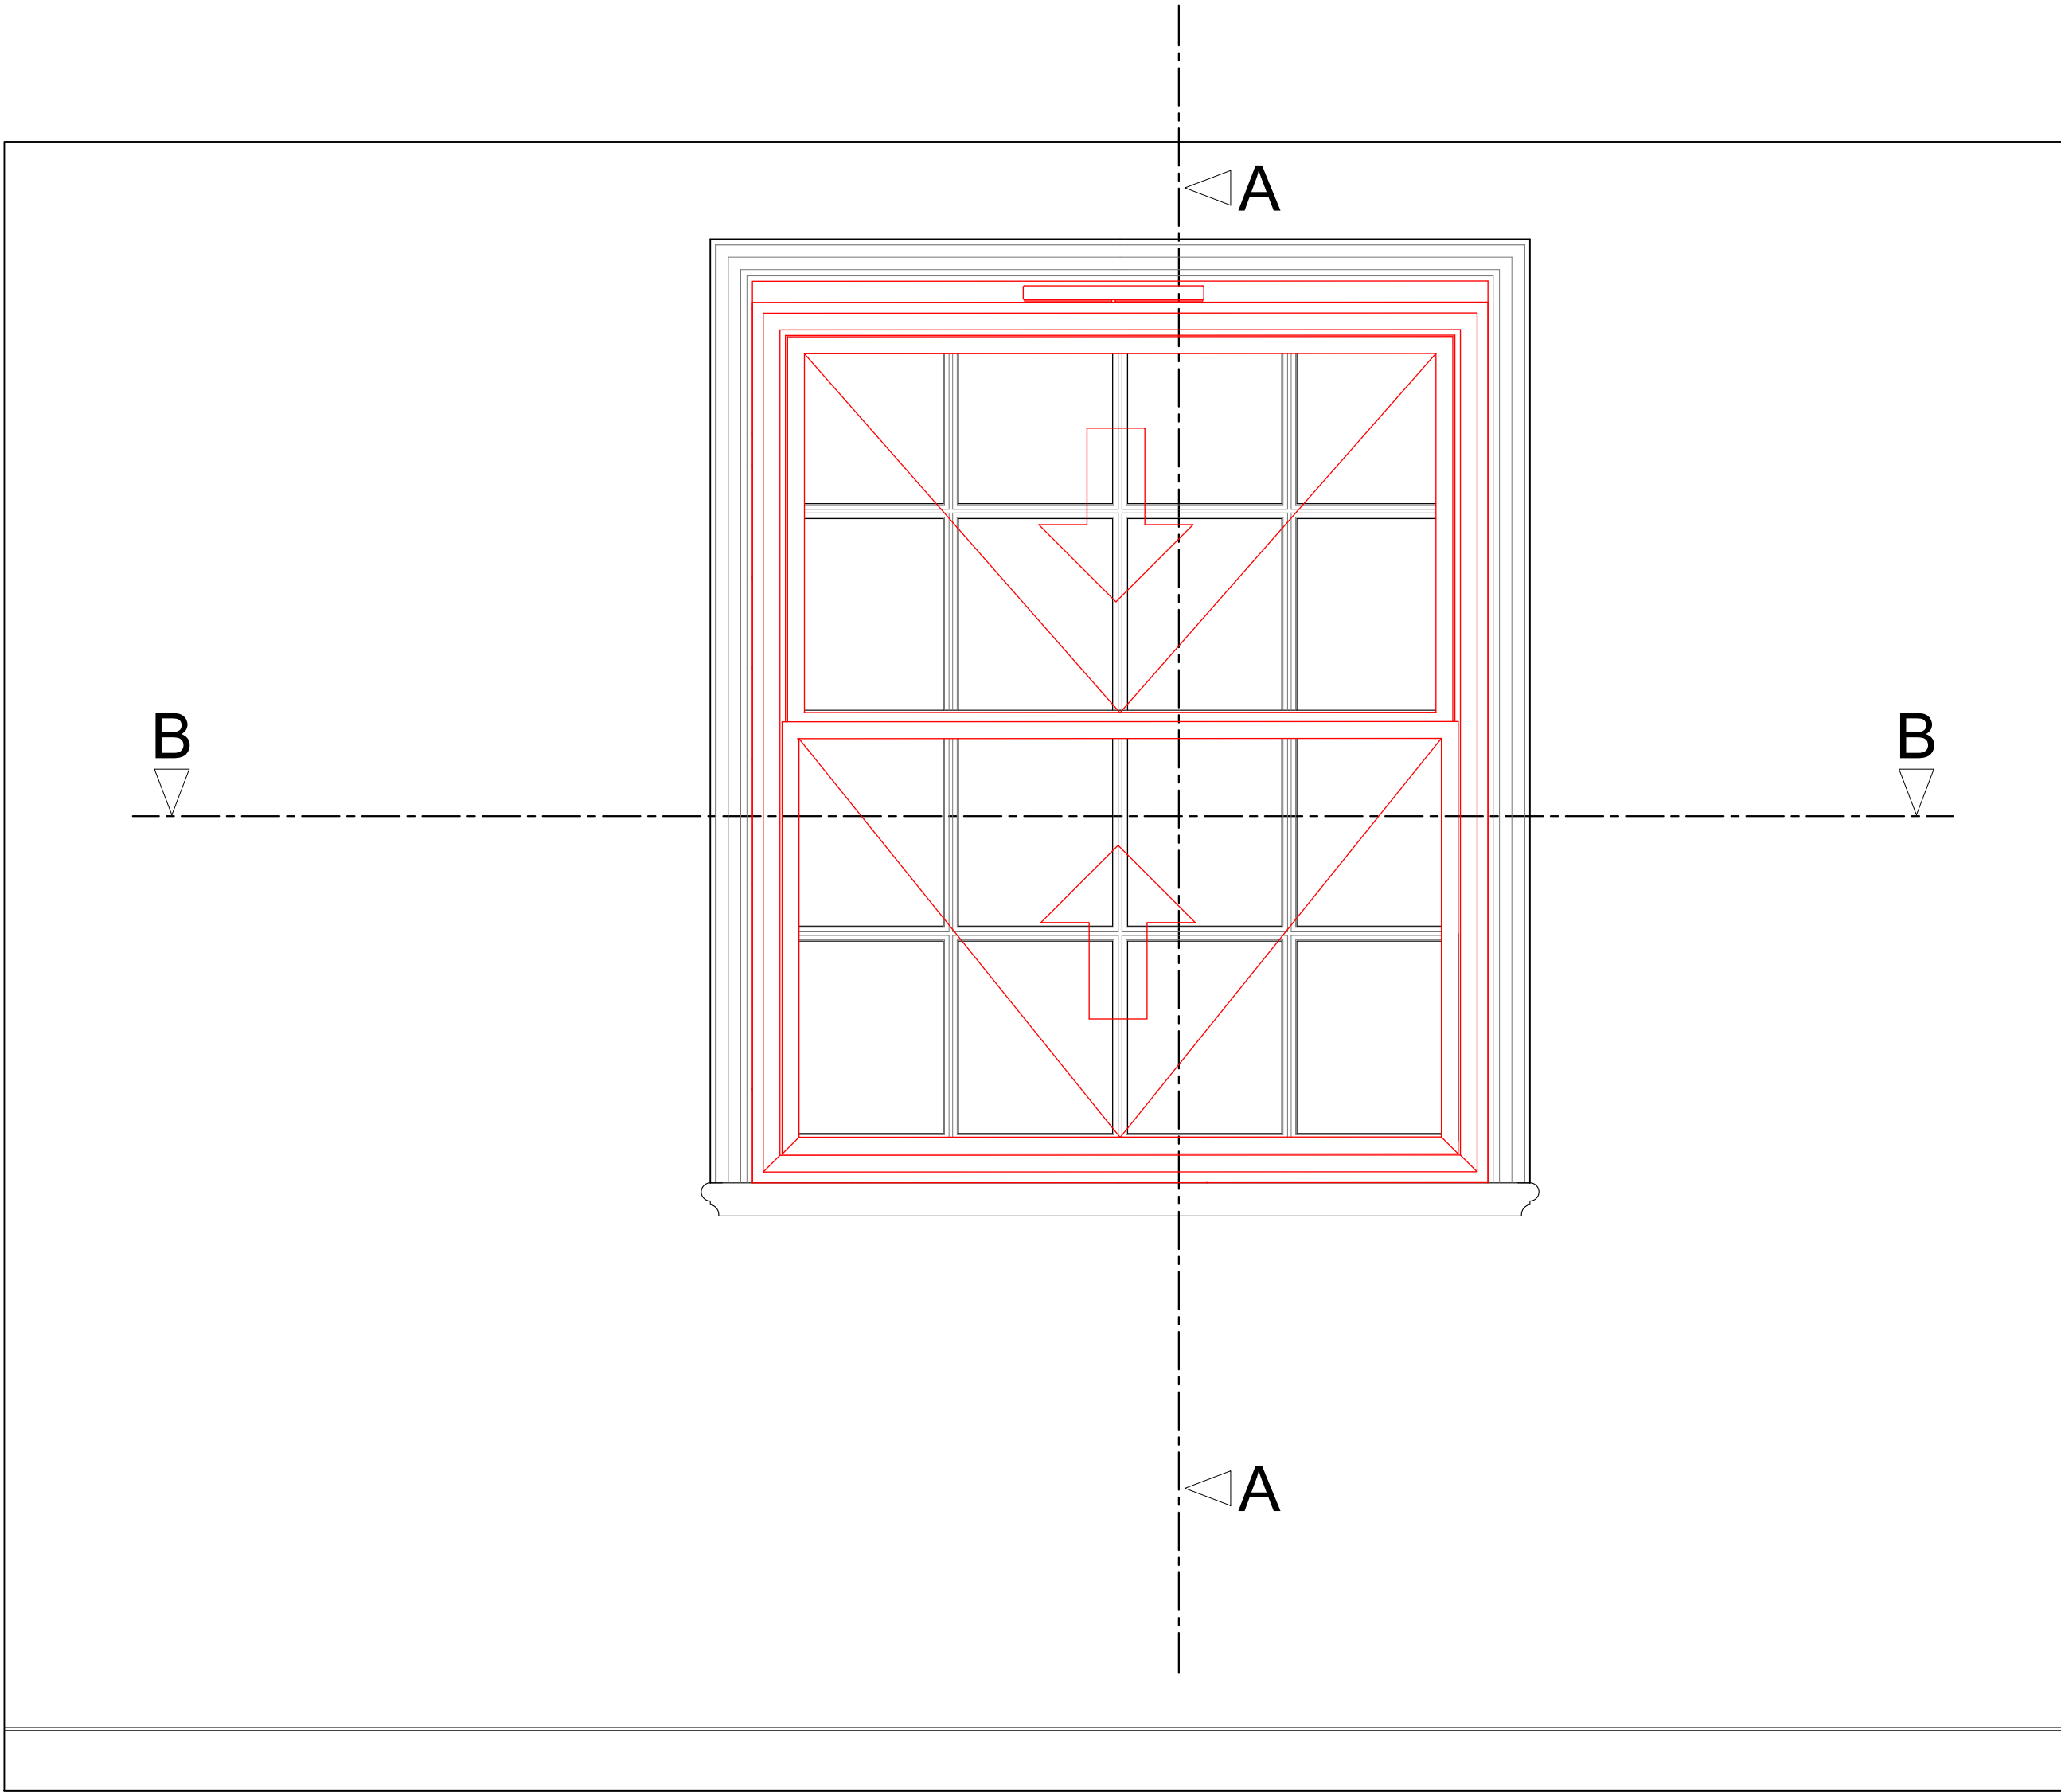

Section A-A through External Wall with Secondary Glazing Installed
Scale: 1:10

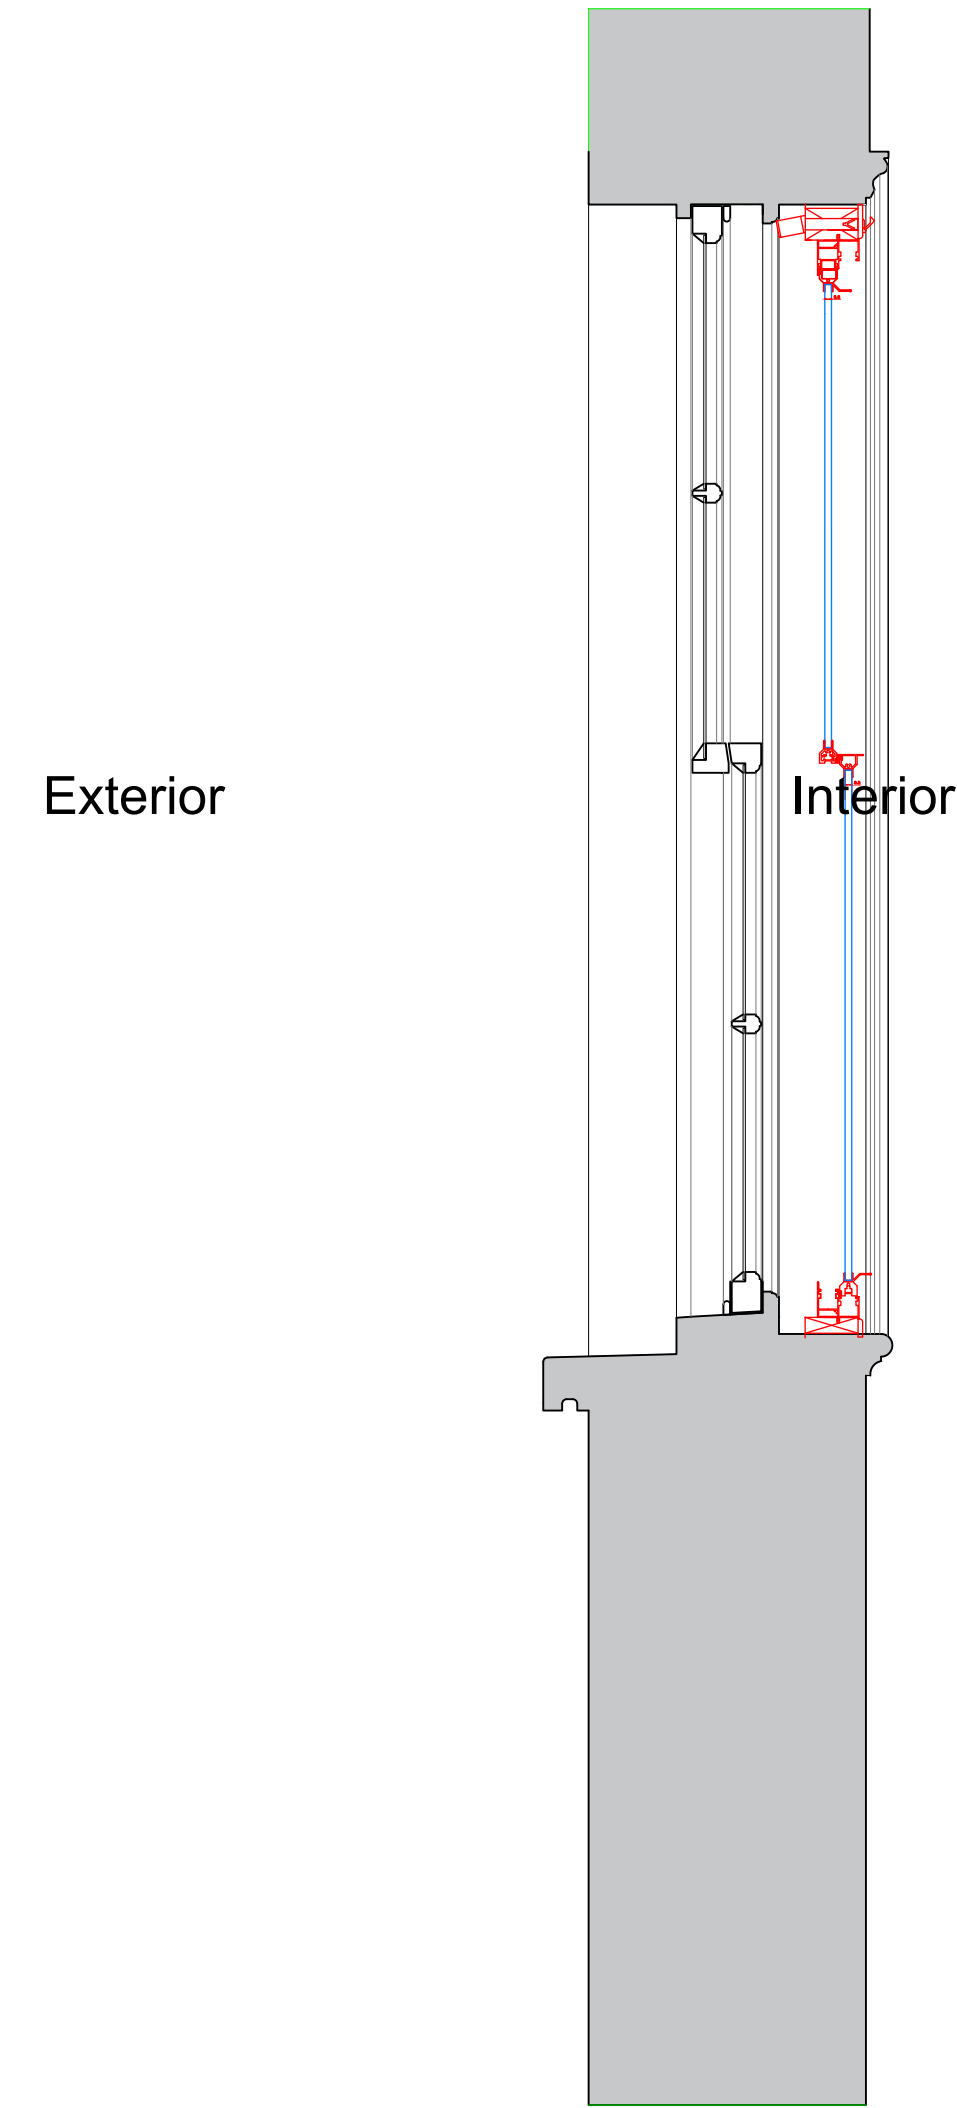

Plan Section B-B with Secondary Glazing Installed
Scale: 1:10

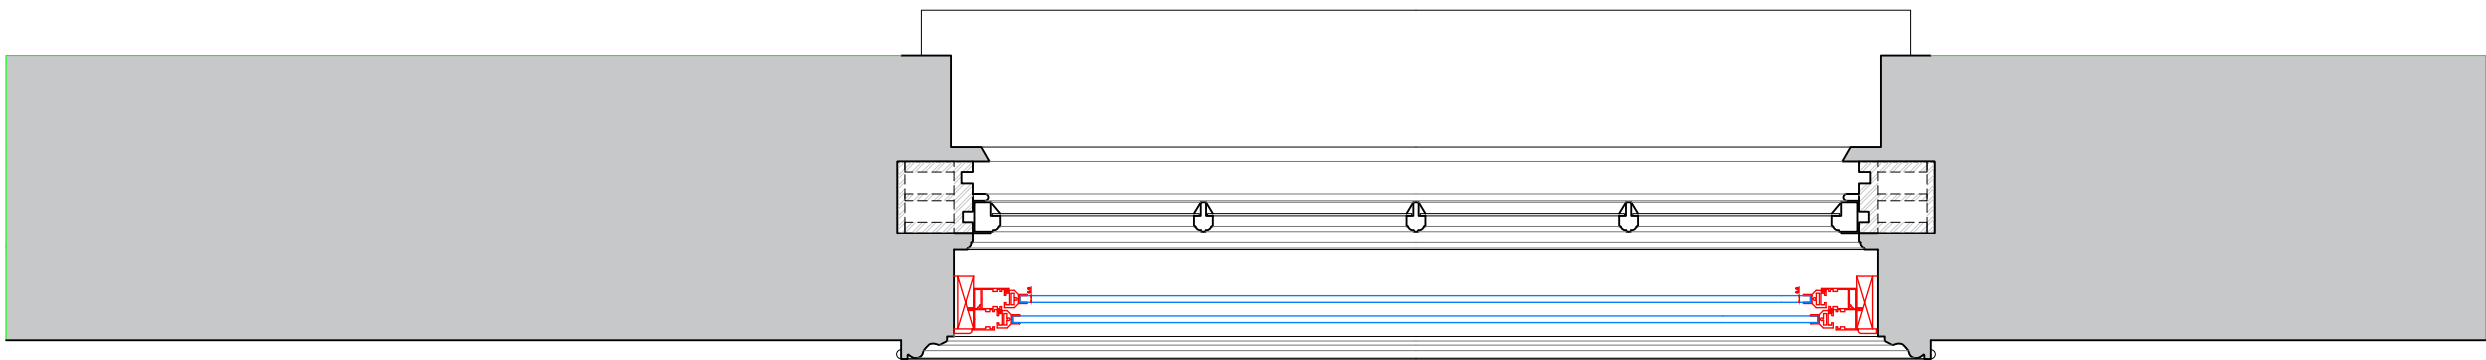

SECONDARY GLAZING SHOWN IN RED FOR VISUAL CLARITY ONLY


Revision	Date	Amendment
1.0	07-03-2018	Issued for listed building consent application

Do not reproduce this drawing without written permission.
All dimensions are in millimetres unless stated otherwise.

hs2
engine for growth
High Speed (HS2) Limited
25th Floor
One Canada Square
Canary Wharf
London E14 5AB

CDSTAIN SKANSKA
Costain Skanska Joint Venture
UCL Building
132 Hampstead Road
London
NW1 2PS

Site Address: 137 Drummond Street, London NW1			
Drawing Title: Second Floor Bedroom 1: PROPOSED Secondary Glazing Details Sheet 5 of 8			
Surveyed by: AP	Drawn by: AP	Checked by: GA	Presentation Scale: as shown @ A1
Date: 07-03-2018	Drawing No: WPI P002 NI - 137DS-PR-SF-J-13	Revision: 1.0	

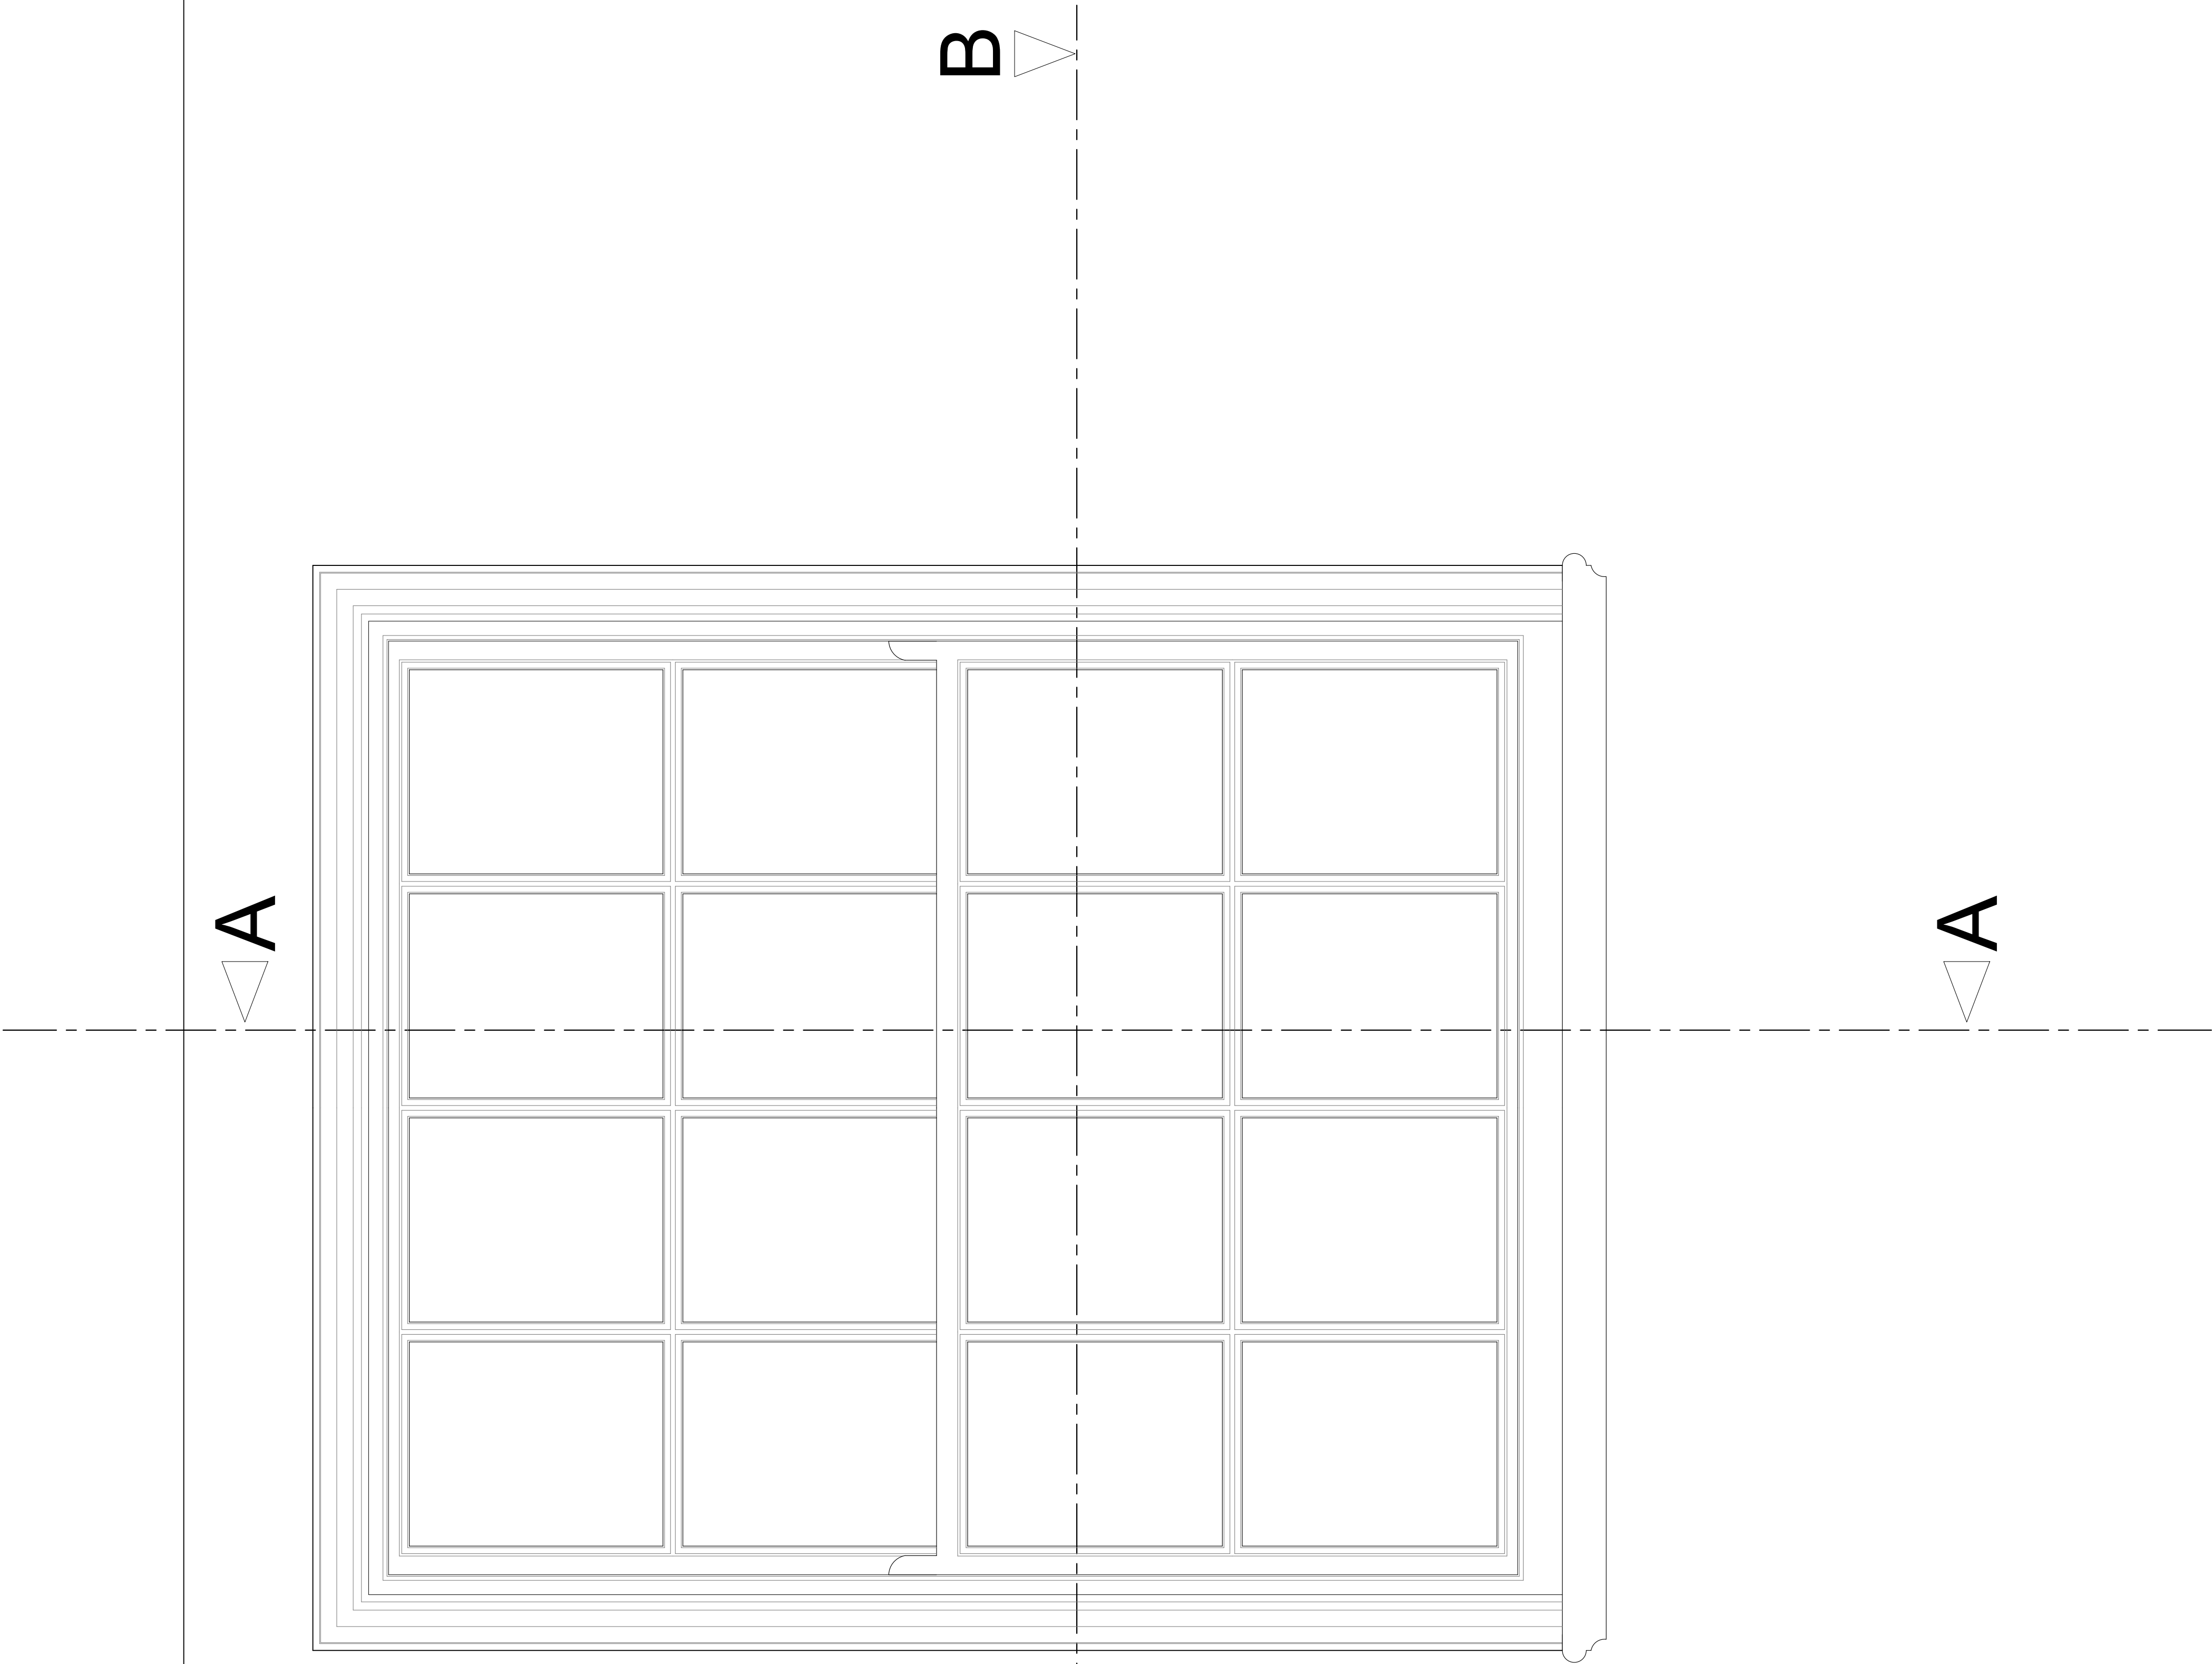

Internal Elevation

Revision	Date	Amendment
1.0	07-03-2018	Issued for listed building consent application

Do not reproduce this drawing without written permission.
All dimensions are in millimetres unless stated otherwise.

hs2

engine for growth

High Speed (HS2) Limited
25th Floor
One Canada Square
Canary Wharf
London E14 5AB


COSTAIN

SKANSKA

Costain Skanska Joint Venture
UCL Building
132 Hampstead Road
London
NW1 2PS

Site Address: 137 Drummond Street, London NW1			
Drawing Title: Second Floor Bedroom 1: EXISTING Window Joinery Details Sheet 2 of 8			
Surveyed by: AP	Drawn by: AP	Checked by: GA	Presentation Scale: 1:5 @ A1
Date: 07-03-2018	Drawing No: WPI P002 NI - 137DS-EX-SF-J-14		Revision: 1.0

SECONDARY GLAZING SHOWN IN RED FOR VISUAL CLARITY ONLY

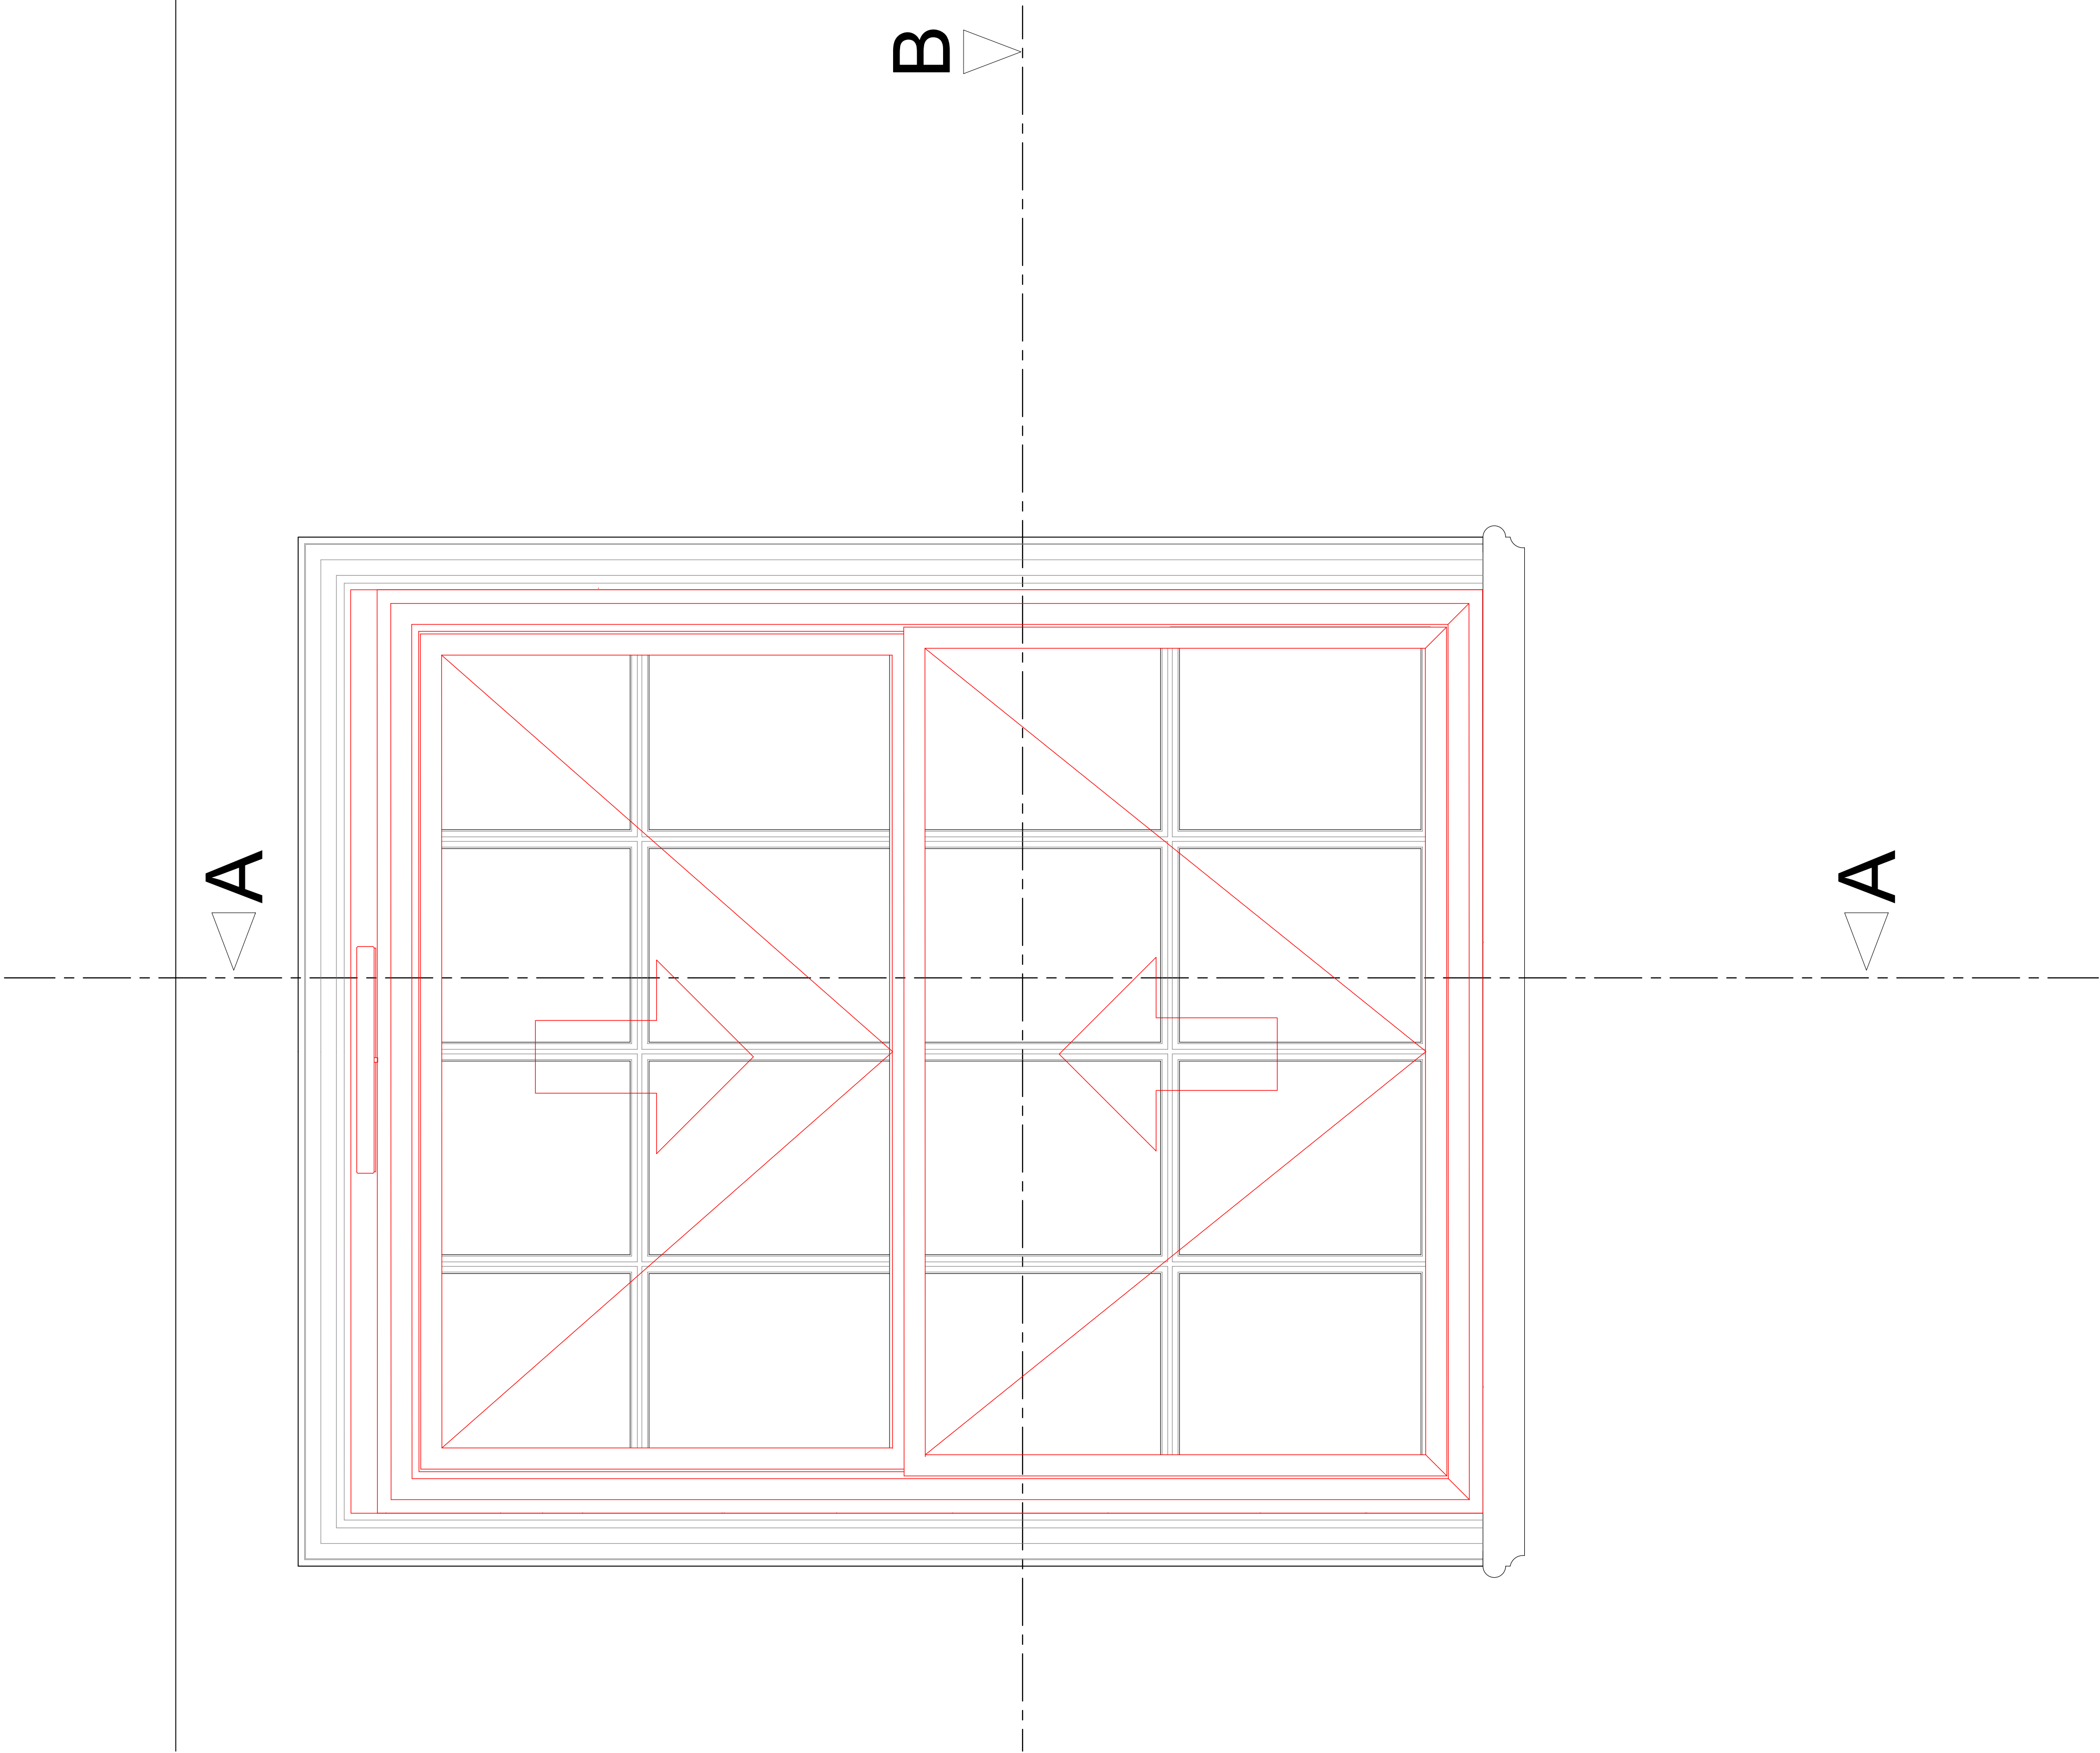

Internal Elevation

Revision	Date	Amendment
1.0	07-03-2018	Issued for listed building consent application

Do not reproduce this drawing without written permission.
All dimensions are in millimetres unless stated otherwise.

hs

engine for growth

High Speed (HS2) Limited

25th Floor

One Canada Square

Canary Wharf

London E14 5AB

COSTAIN

SKANSKA

Costain Skanska Joint Venture

UCL Building

132 Hampstead Road

London

NW1 2PS

Site Address: 137 Drummond Street, London NW1			
Drawing Title: Second Floor Bedroom 1: PROPOSED Secondary Glazing Details Sheet 6 of 8			
Surveyed by: AP	Drawn by: AP	Checked by: GA	Presentation Scale: 1:5 @ A1
Date: 07-03-2018	Drawing No: WPI P002 NI - 137DS-PR-SF-J-01	Revision: 1.0	

Scale: 1:5



External

[illegible]

All dimensions are in millimetres unless stated otherwise.



137 Drummond Street, London NW1

Drawing Title:
Second Floor Bedroom 1: EXISTING Window Joinery Details
Sheet 3 of 8


Surveyed by: AP Drawn by: AP Checked by: GA Presentation Scale: as shown @ A1

Date: 07-03-2018 Drawing No: WPI P002 NI - 137DS-EX-SF-J-15

1.0

Section A-A through External Wall

Scale: 1/5

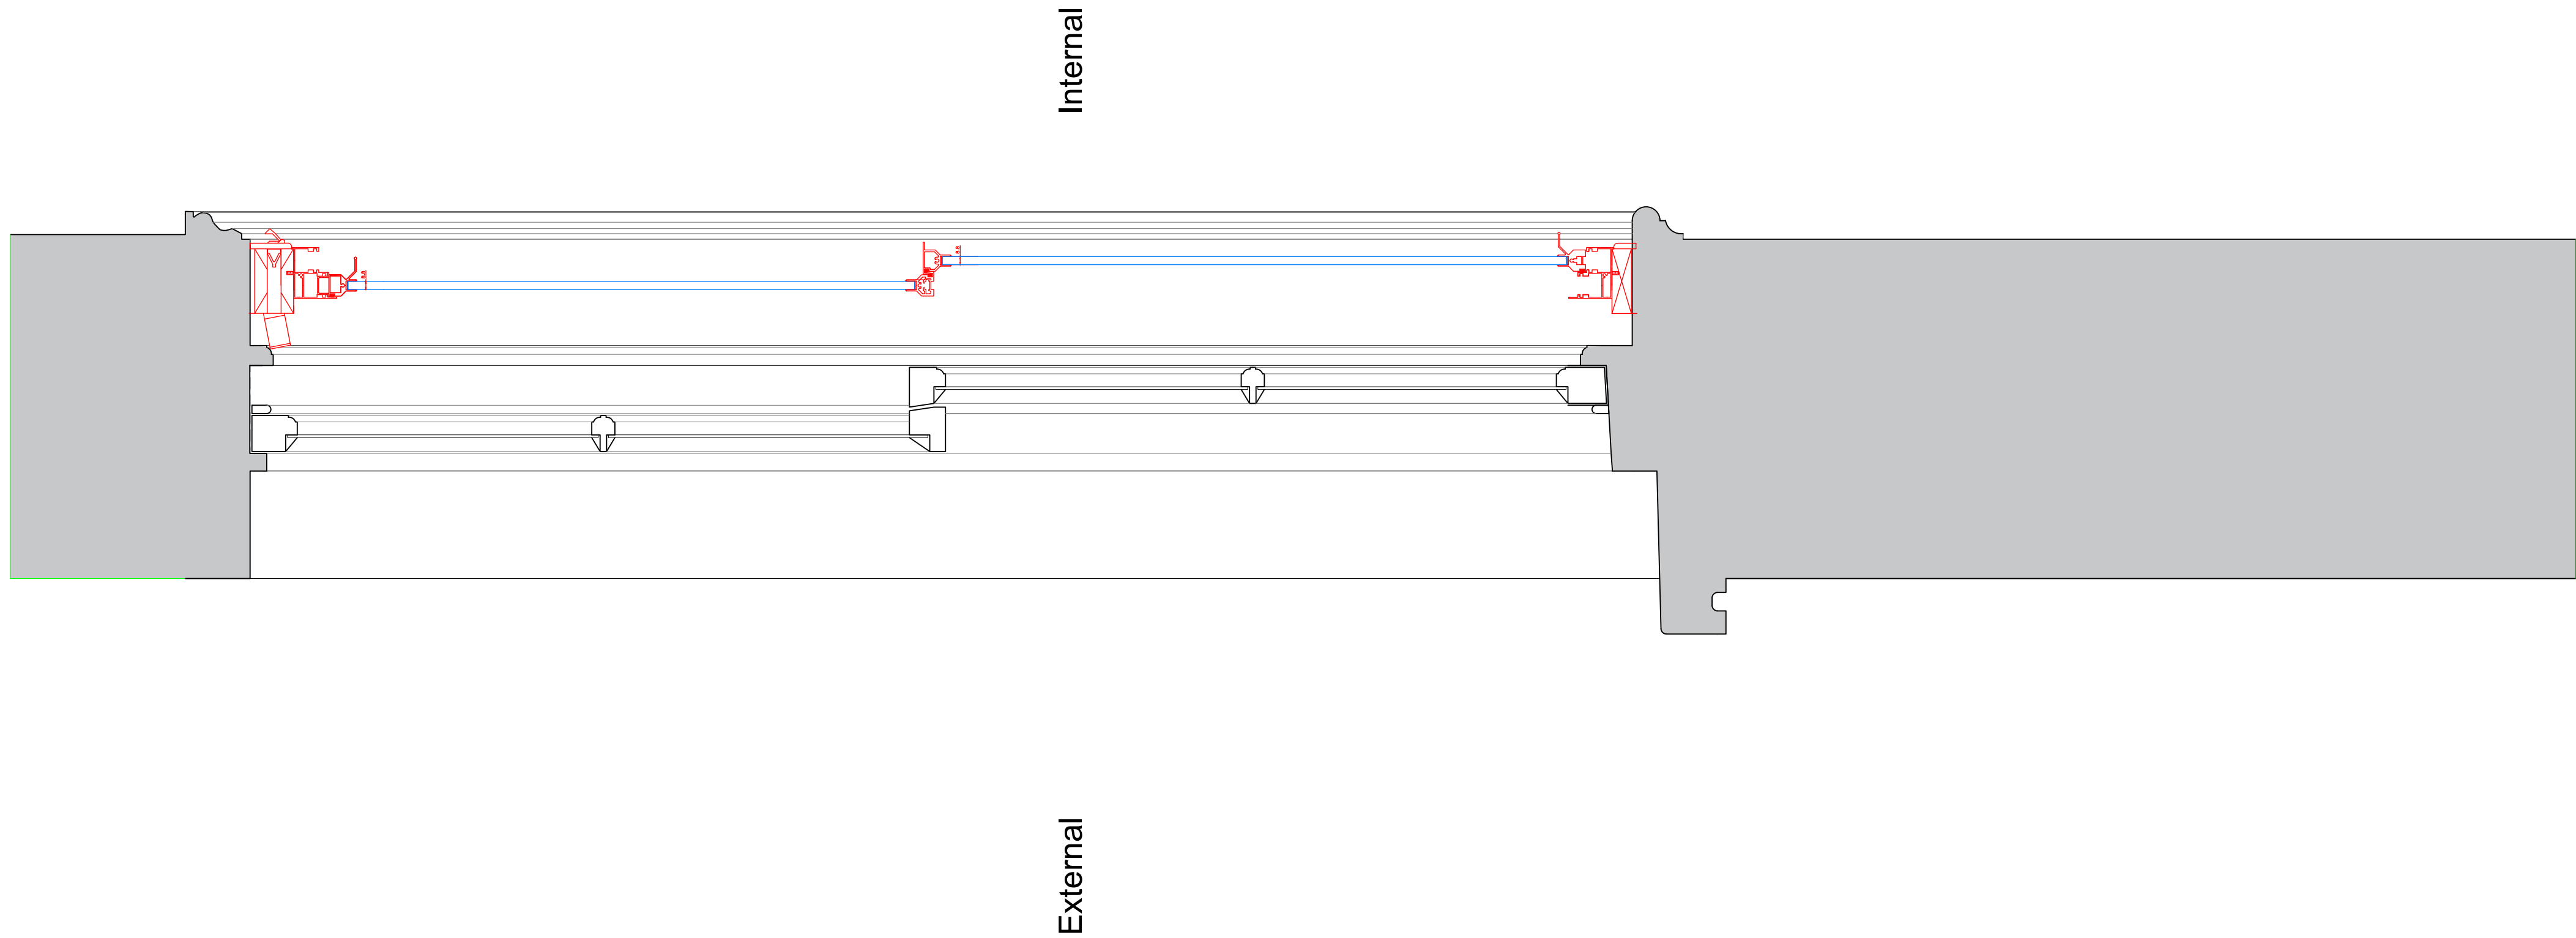

SECONDARY GLAZING SHOWN IN RED FOR VISUAL CLARITY ONLY

Revision	Date	Amendment
1.0	07-03-2018	Issued for listed building consent application

Do not reproduce this drawing without written permission.
All dimensions are in millimetres unless stated otherwise.

hs2

engine for growth

High Speed (HS2) Limited
25th Floor
One Canada Square
Canary Wharf
London E14 5AB


COSTAIN

SKANSKA

Costain Skanska Joint Venture
UCL Building
132 Hampstead Road
London
NW1 2PS

Site Address: 137 Drummond Street, London NW1			
Drawing Title: Second Floor Bedroom 1: PROPOSED Secondary Glazing Details Sheet 7 of 8			
Surveyed by: AP	Drawn by: AP	Checked by: GA	Presentation Scale: as shown @ A1
Date: 07-03-2018	Drawing No: WPI P002 NI - 137DS-PR-SF-J-15	Revision: 1.0	

Plan Section B-B
Scale: 1:5

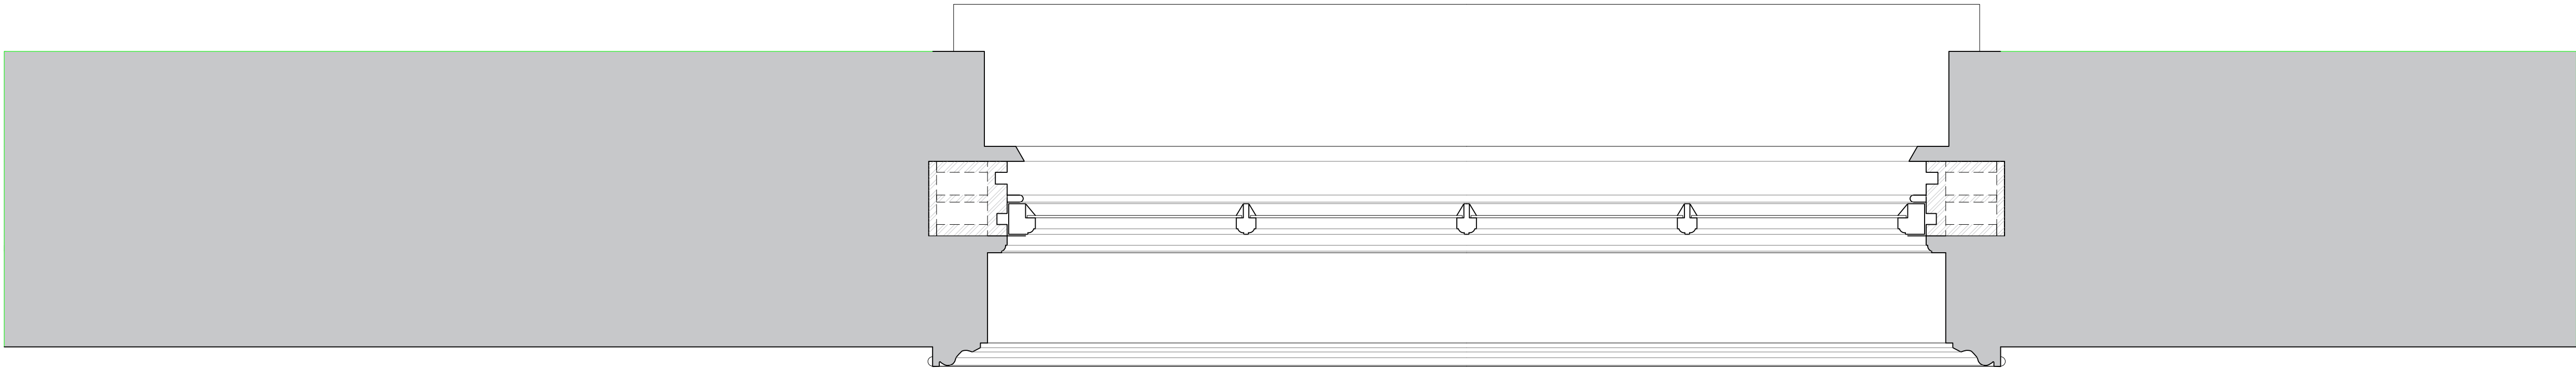

Revision	Date	Amendment
1.0	07-03-2018	Issued for listed building consent application

Do not reproduce this drawing without written permission.
All dimensions are in millimetres unless stated otherwise.

hs2

engine for growth

High Speed (HS2) Limited
25th Floor
One Canada Square
Canary Wharf
London E14 5AB


COSTAIN

SKANSKA

Costain Skanska Joint Venture
UCL Building
132 Hampstead Road
London
NW1 2PS

Site Address: 137 Drummond Street, London NW1			
Drawing Title: Second Floor Bedroom 1: EXISTING Window Joinery Details Sheet 4 of 8			
Surveyed by: AP	Drawn by: AP	Checked by: GA	Presentation Scale: as shown @ A1
Date: 07-03-2018	Drawing No: WPI P002 NI - 137DS-EX-SF-J-16	Revision: 1.0	

Plan Section B-B
Scale: 1:5

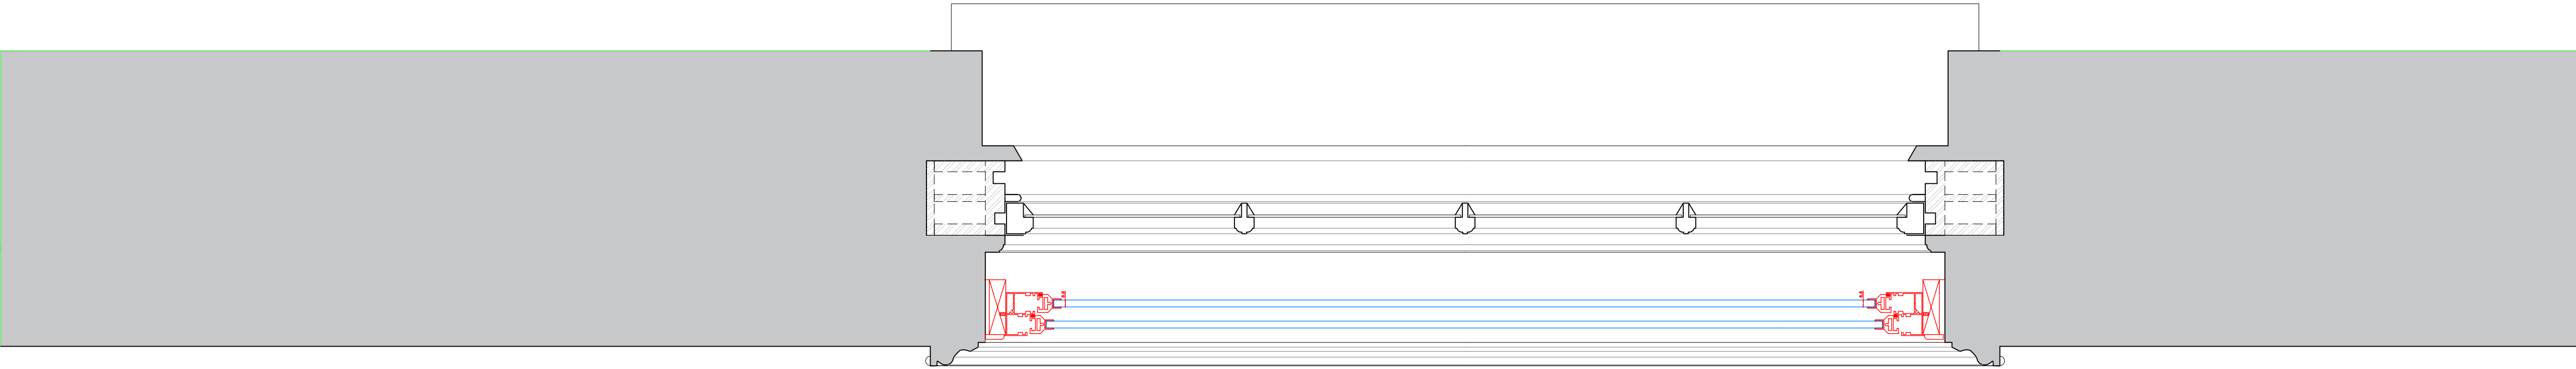

SECONDARY GLAZING SHOWN IN RED FOR VISUAL CLARITY ONLY

Revision	Date	Amendment
1.0	07-03-2018	Issued for listed building consent application

Do not reproduce this drawing without written permission.
All dimensions are in millimetres unless stated otherwise.




High Speed (HS2) Limited
25th Floor
One Canada Square
Canary Wharf
London E14 5AB




Costain Skanska Joint Venture
UCL Building
132 Hampstead Road
London
NW1 2PS

Site Address: 137 Drummond Street, London NW1			
Drawing Title: Second Floor Bedroom 1: PROPOSED Secondary Glazing Details Sheet 8 of 8			
Surveyed by: AP	Drawn by: AP	Checked by: GA	Presentation Scale: as shown @ A1
Date: 07-03-2018	Drawing No: WPI P002 NI - 137DS-PR-SF-J-16	Revision: 1.0	


Internal Room Elevation
Scale: 1:10

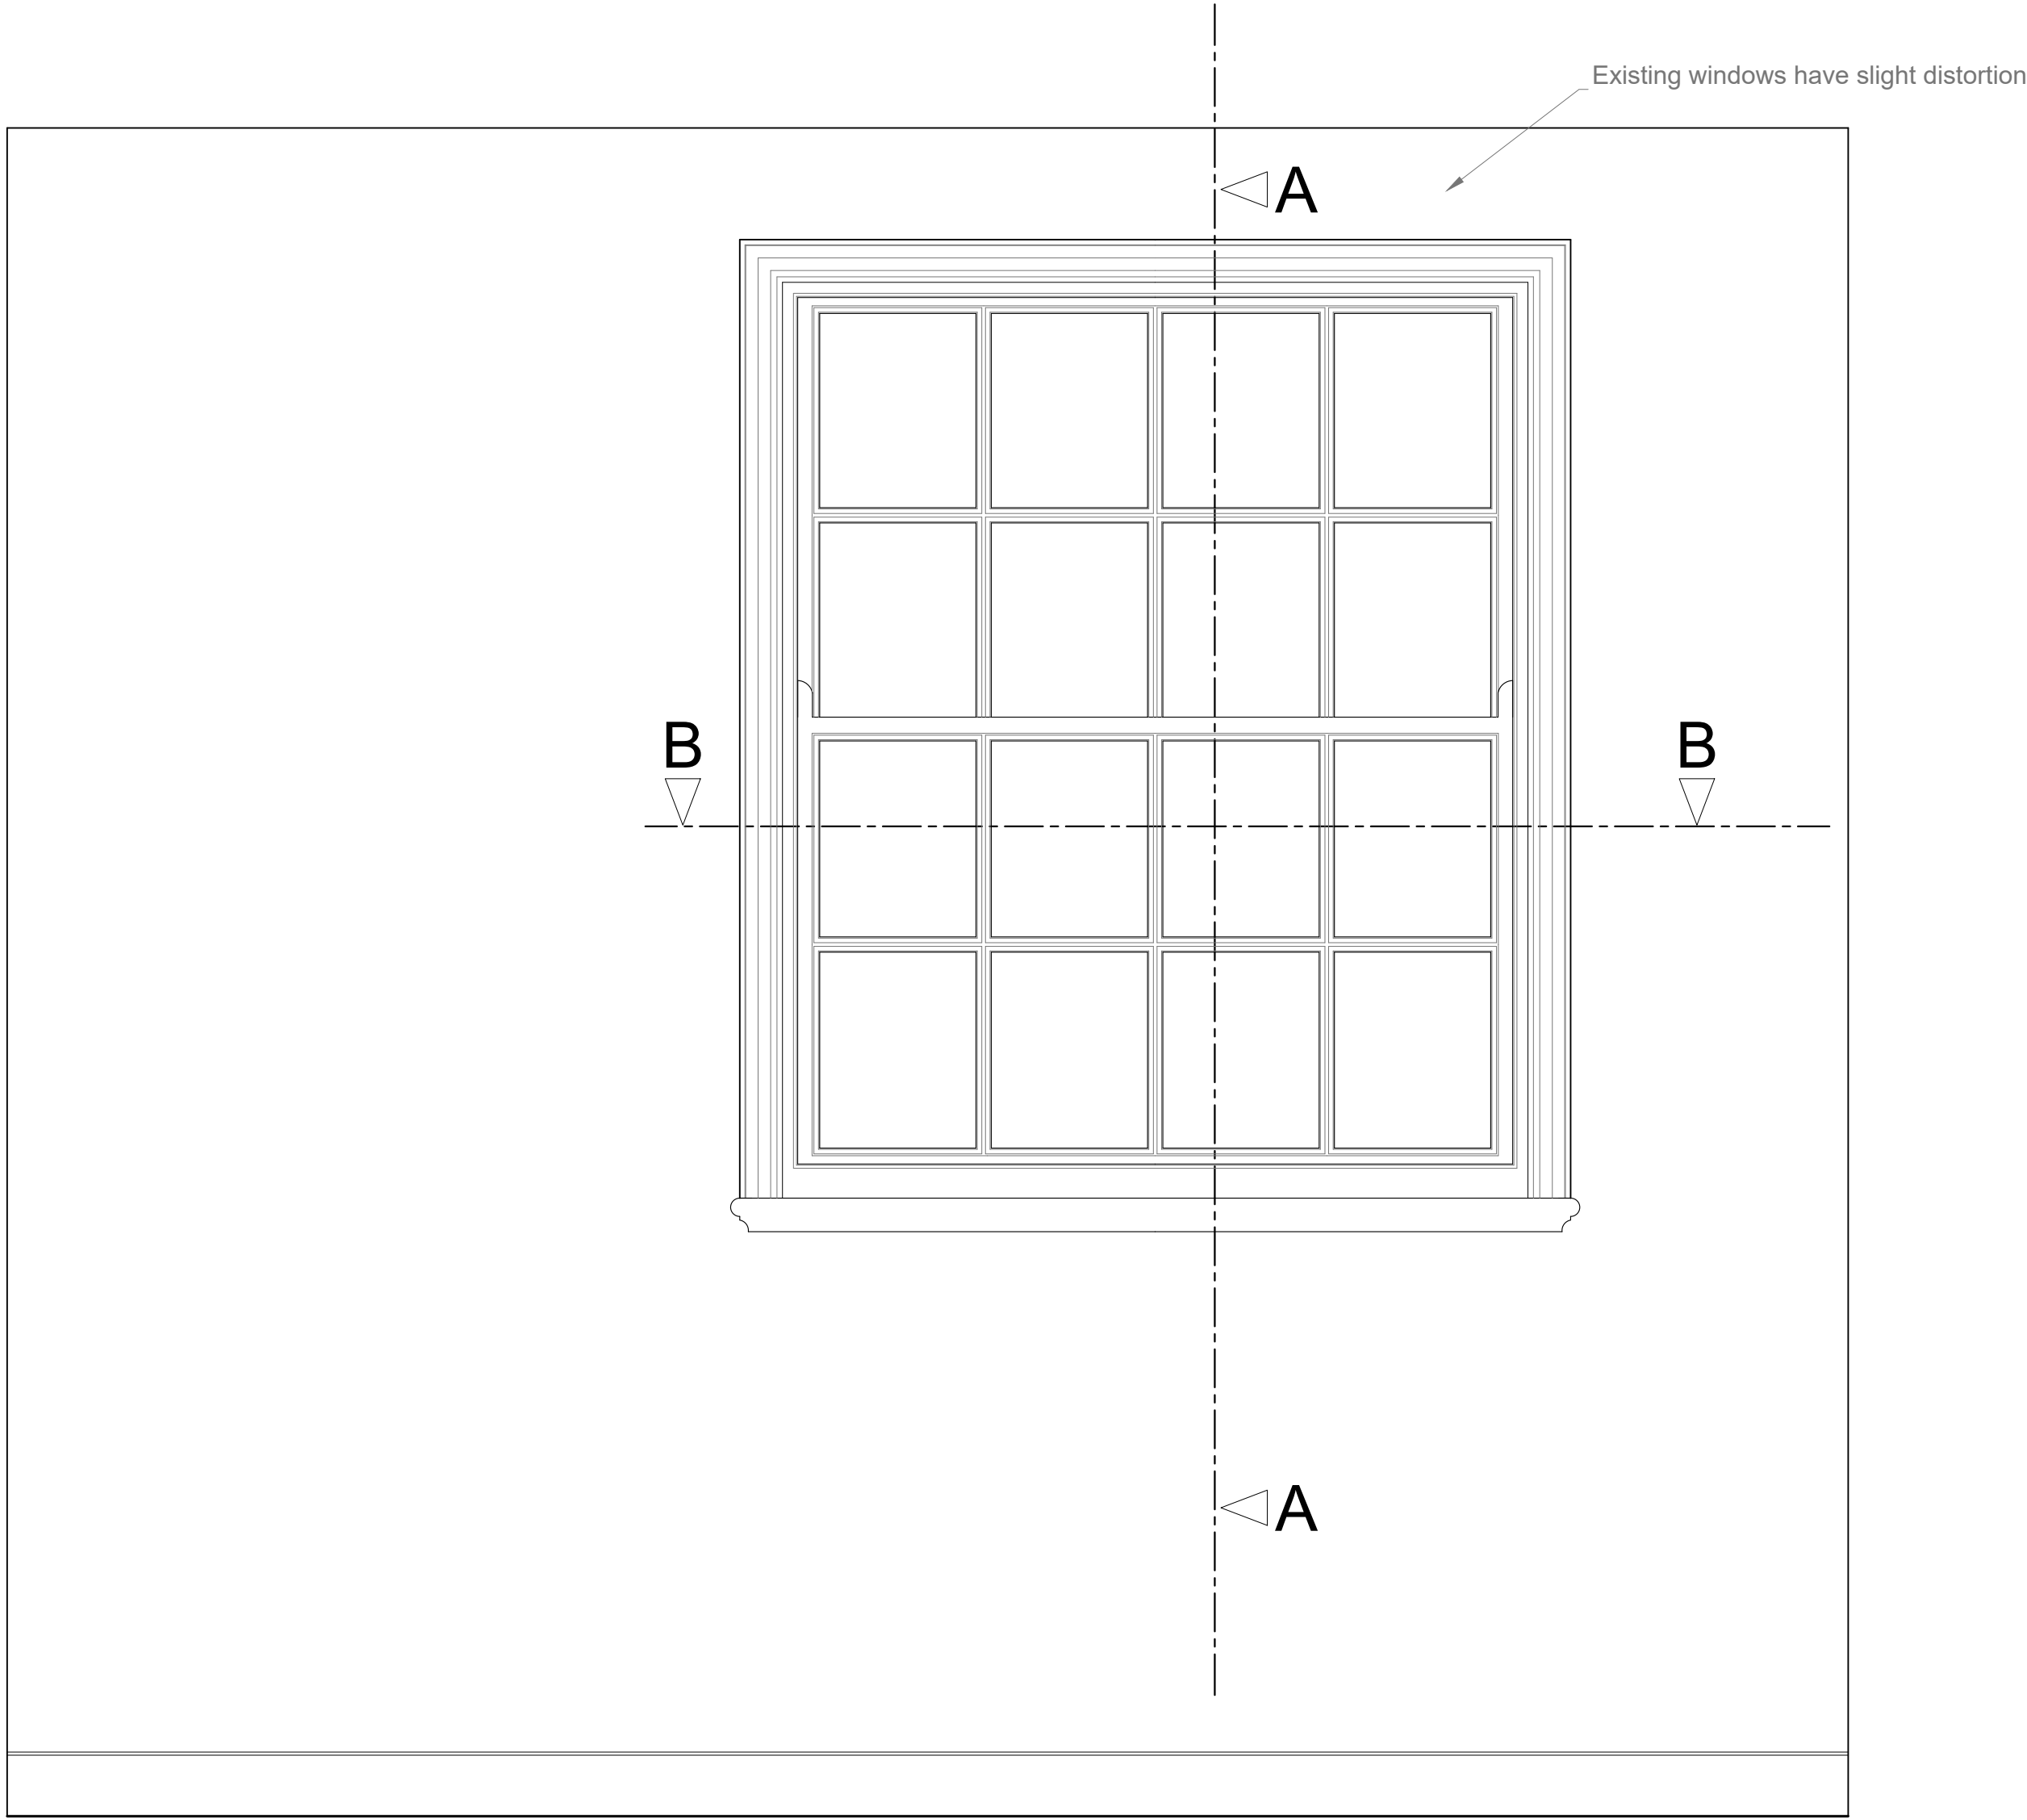

Section A-A through External Wall
Scale: 1:10

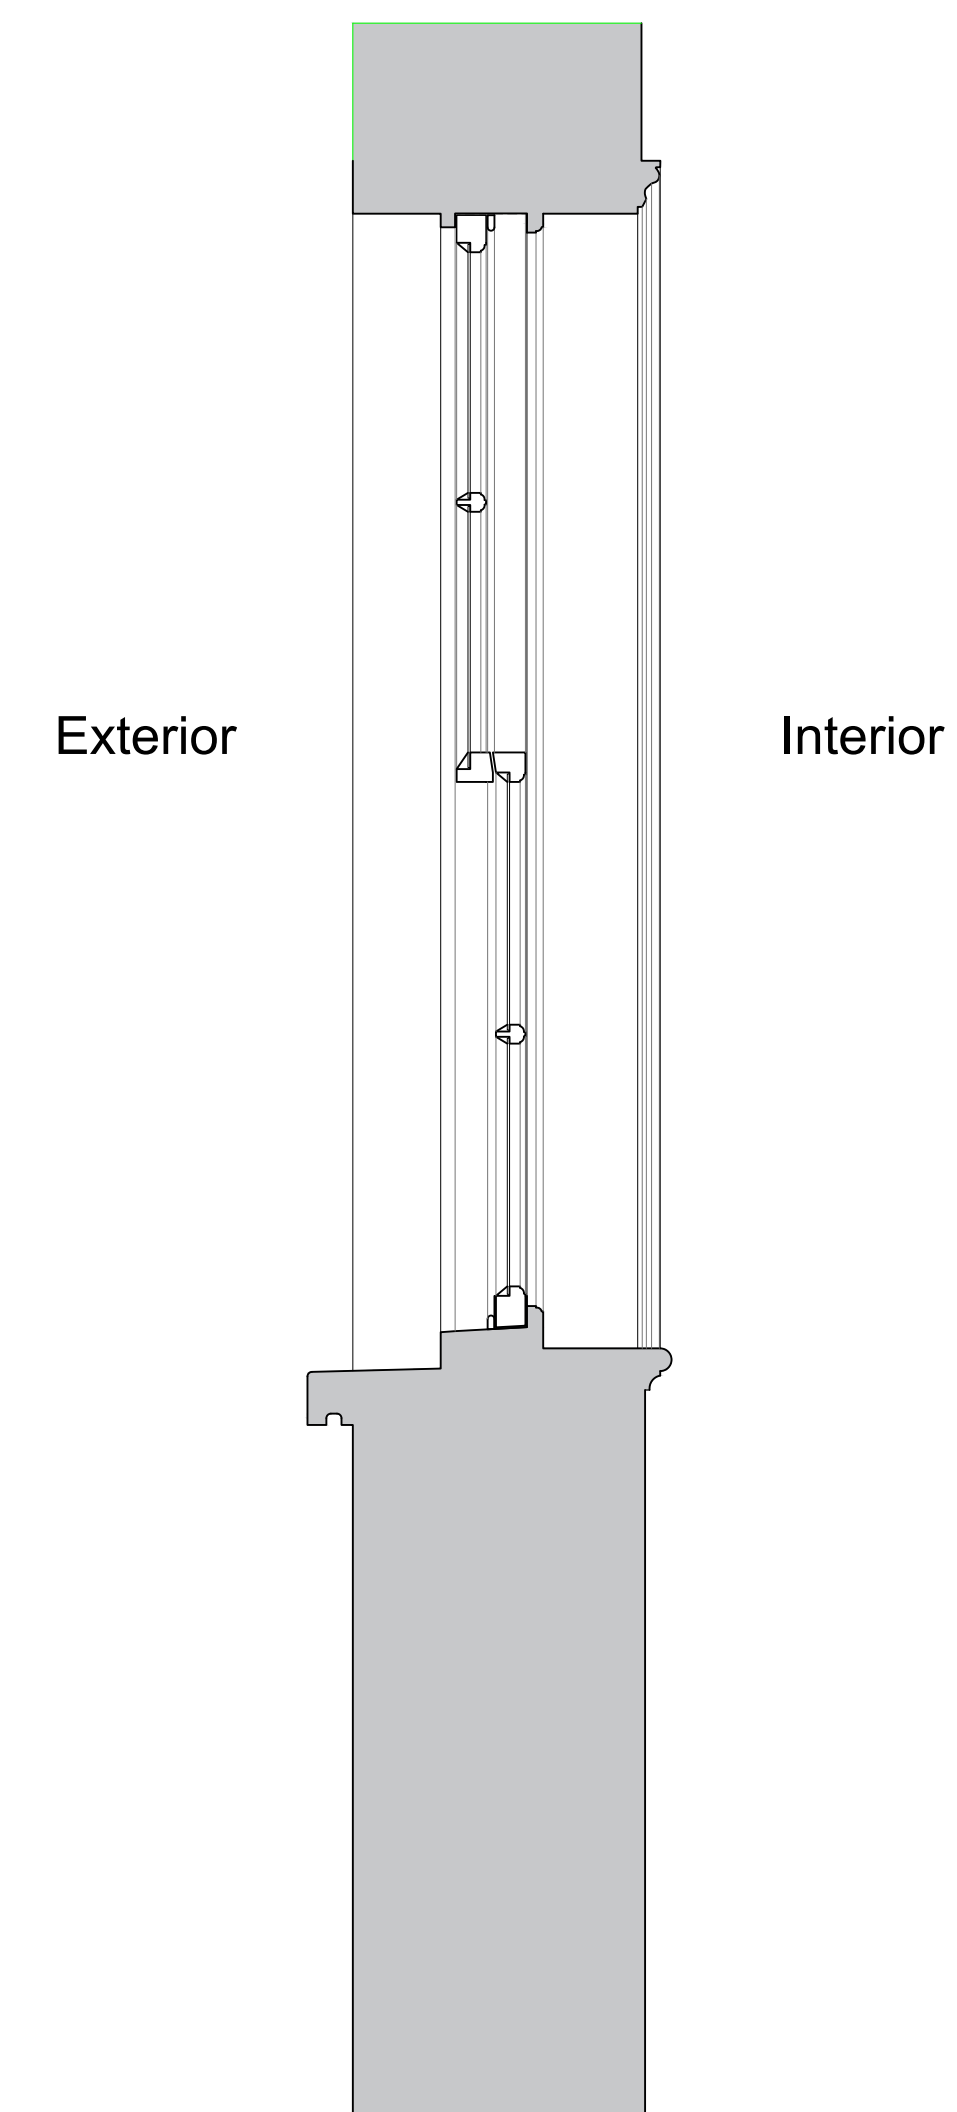

Plan Section B-B
Scale: 1:10

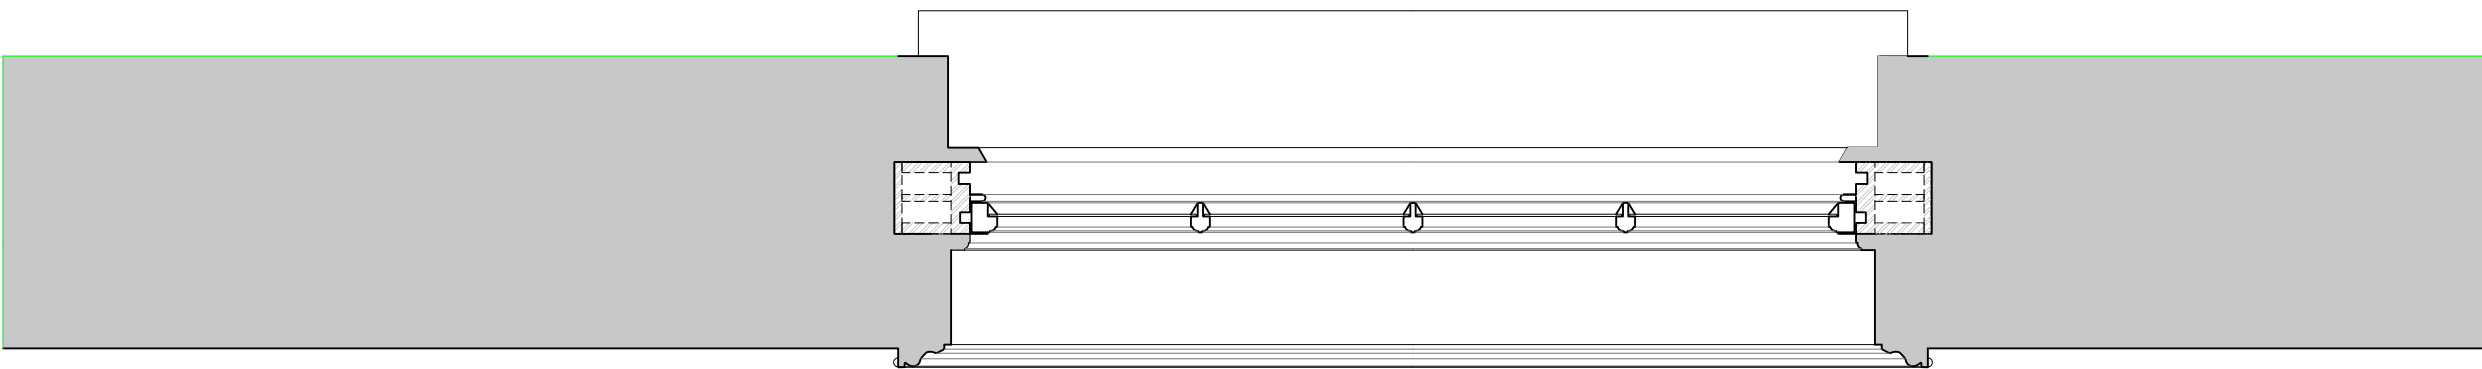

Revision	Date	Amendment
1.0	07-03-2018	Issued for listed building consent application


Do not reproduce this drawing without written permission.
All dimensions are in millimetres unless stated otherwise.

hs
engine for growth
High Speed (HS2) Limited
25th Floor
One Canada Square
Canary Wharf
London E14 5AB


COSTAIN SKANSKA
Costain Skanska Joint Venture
UCL Building
132 Hampstead Road
London
NW1 2PS

Site Address: 137 Drummond Street, London NW1			
Drawing Title: Second Floor Bedroom 2: EXISTING Window Joinery Details Sheet 1 of 8			
Surveyed by: AP	Drawn by: AP	Checked by: GA	Presentation Scale: as shown @ A1
Date: 07-03-2018	Drawing No: WPI P002 NI - 137DS-EX-SF-J-17	Revision: 1.0	


Internal Room Elevation with Secondary Glazing Installed
Scale: 1:10

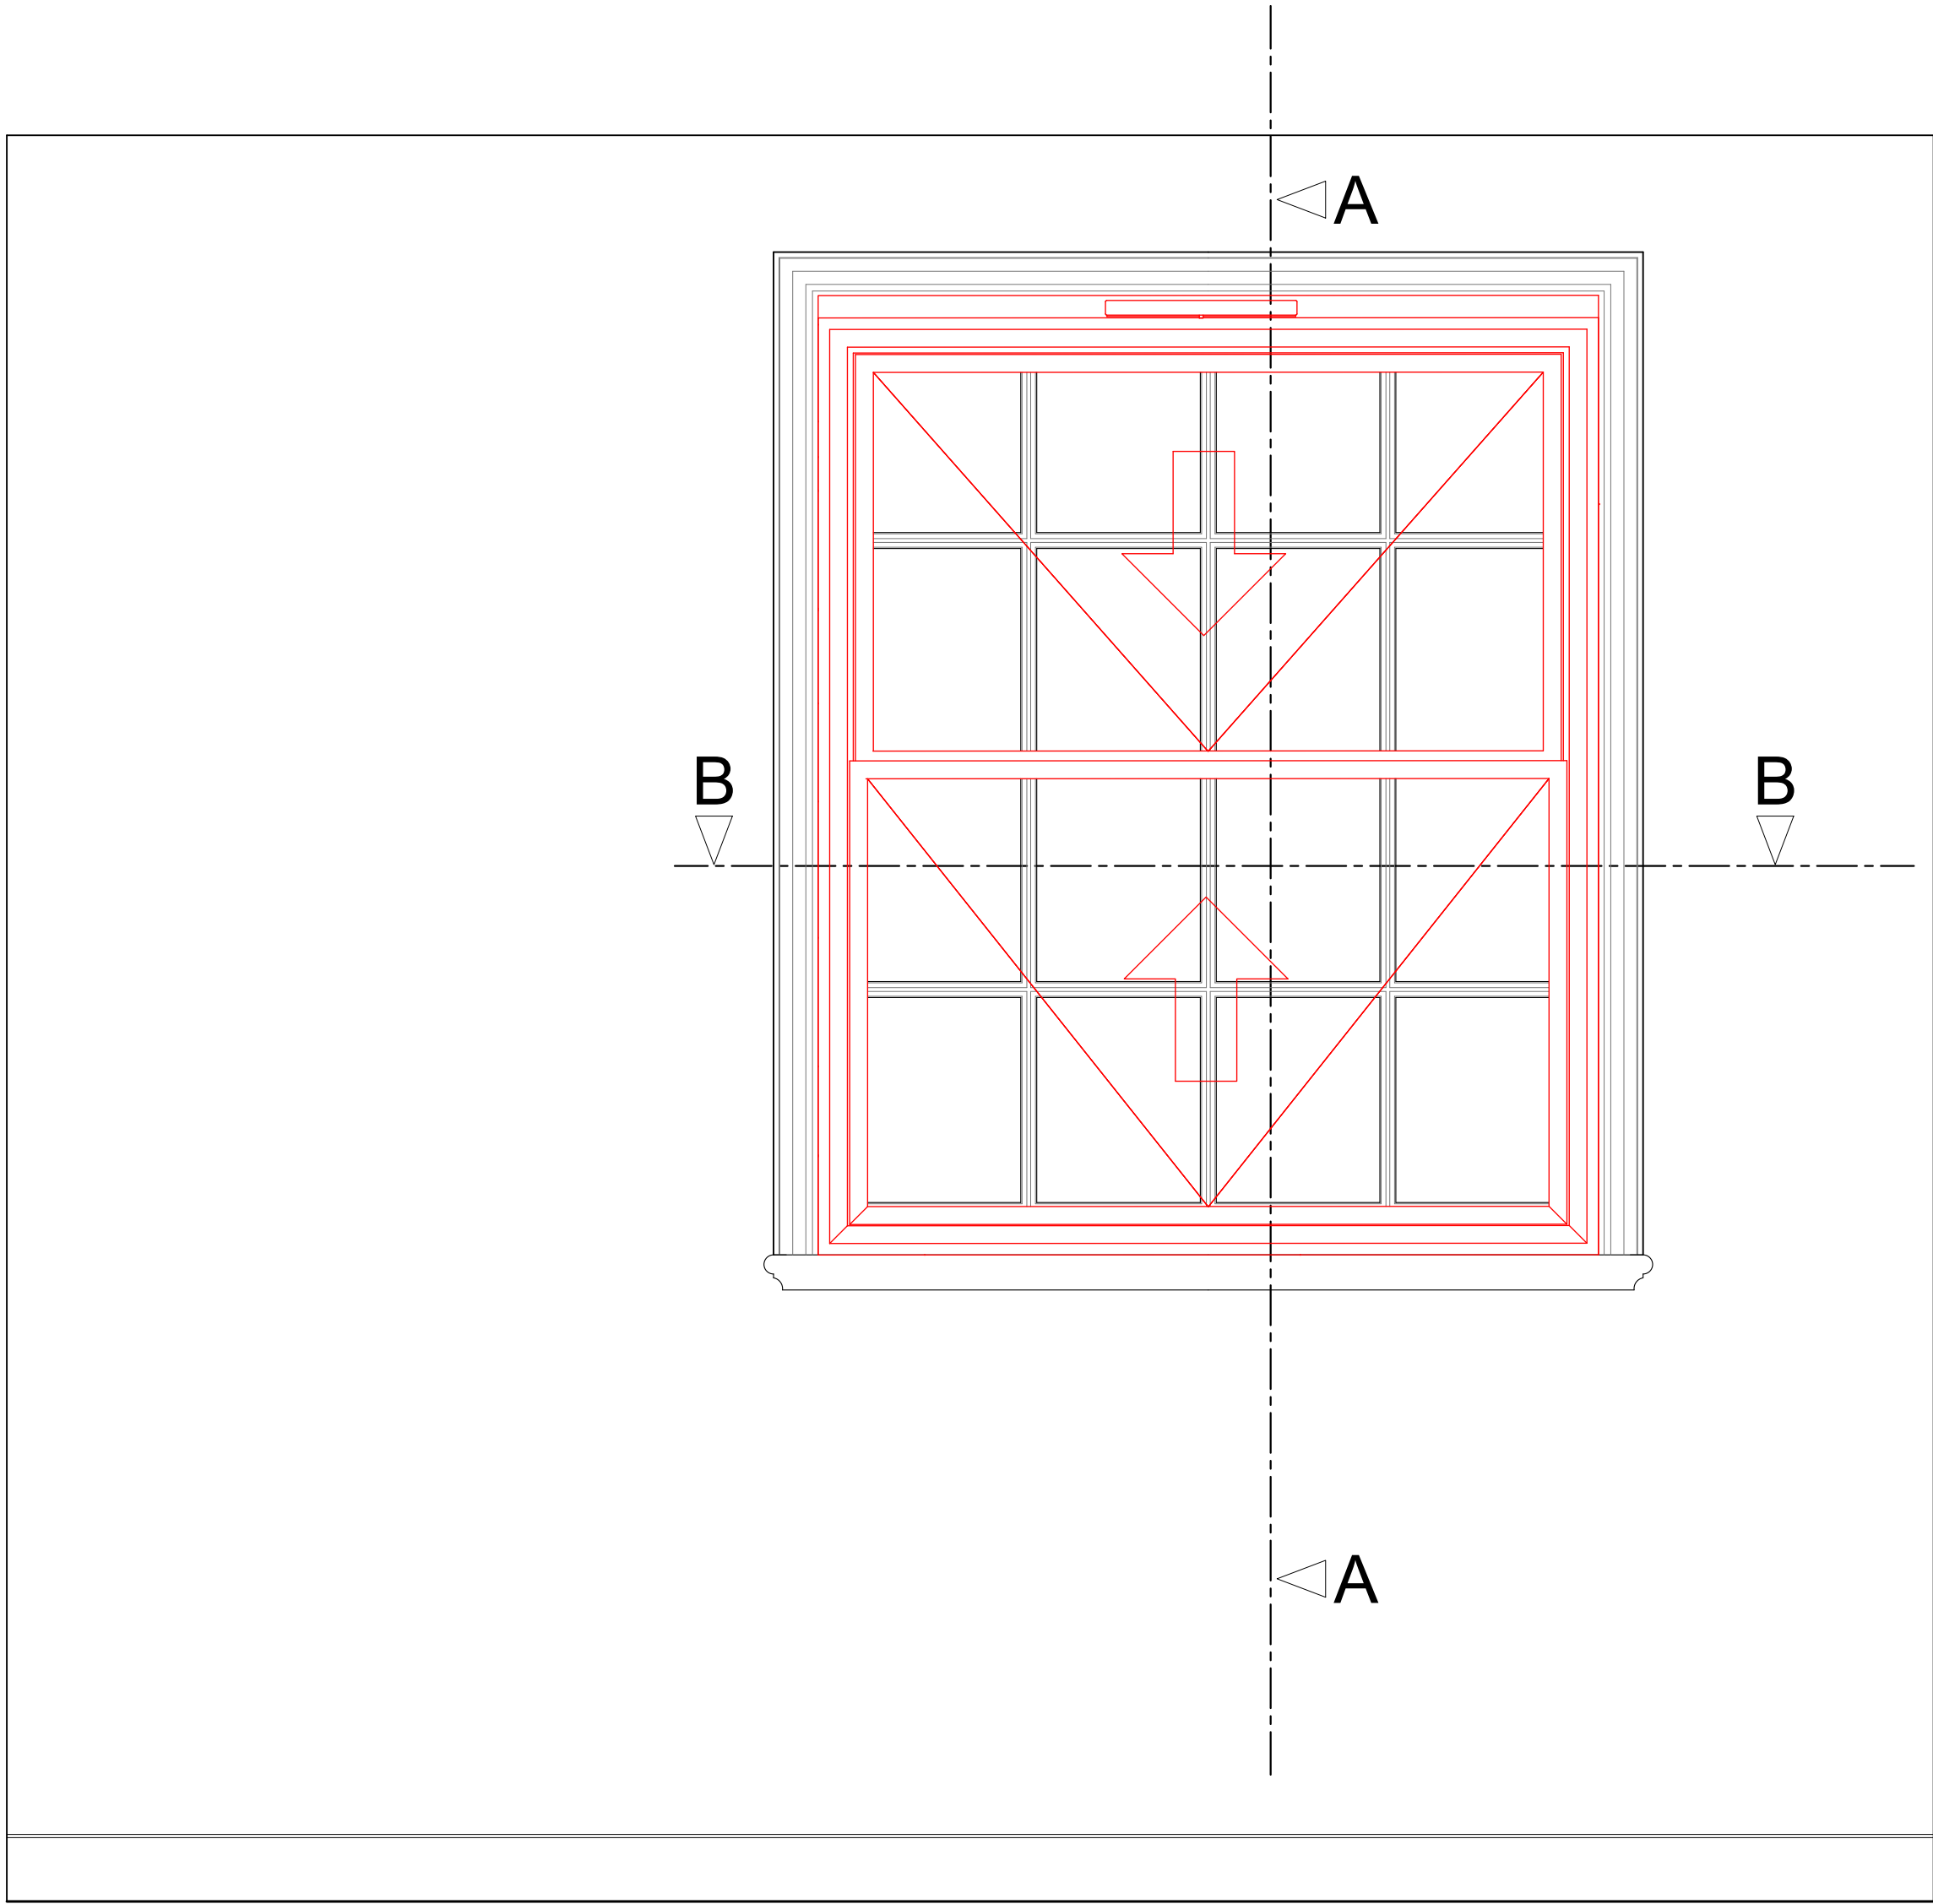

Section A-A through External Wall with Secondary Glazing Installed
Scale: 1:10

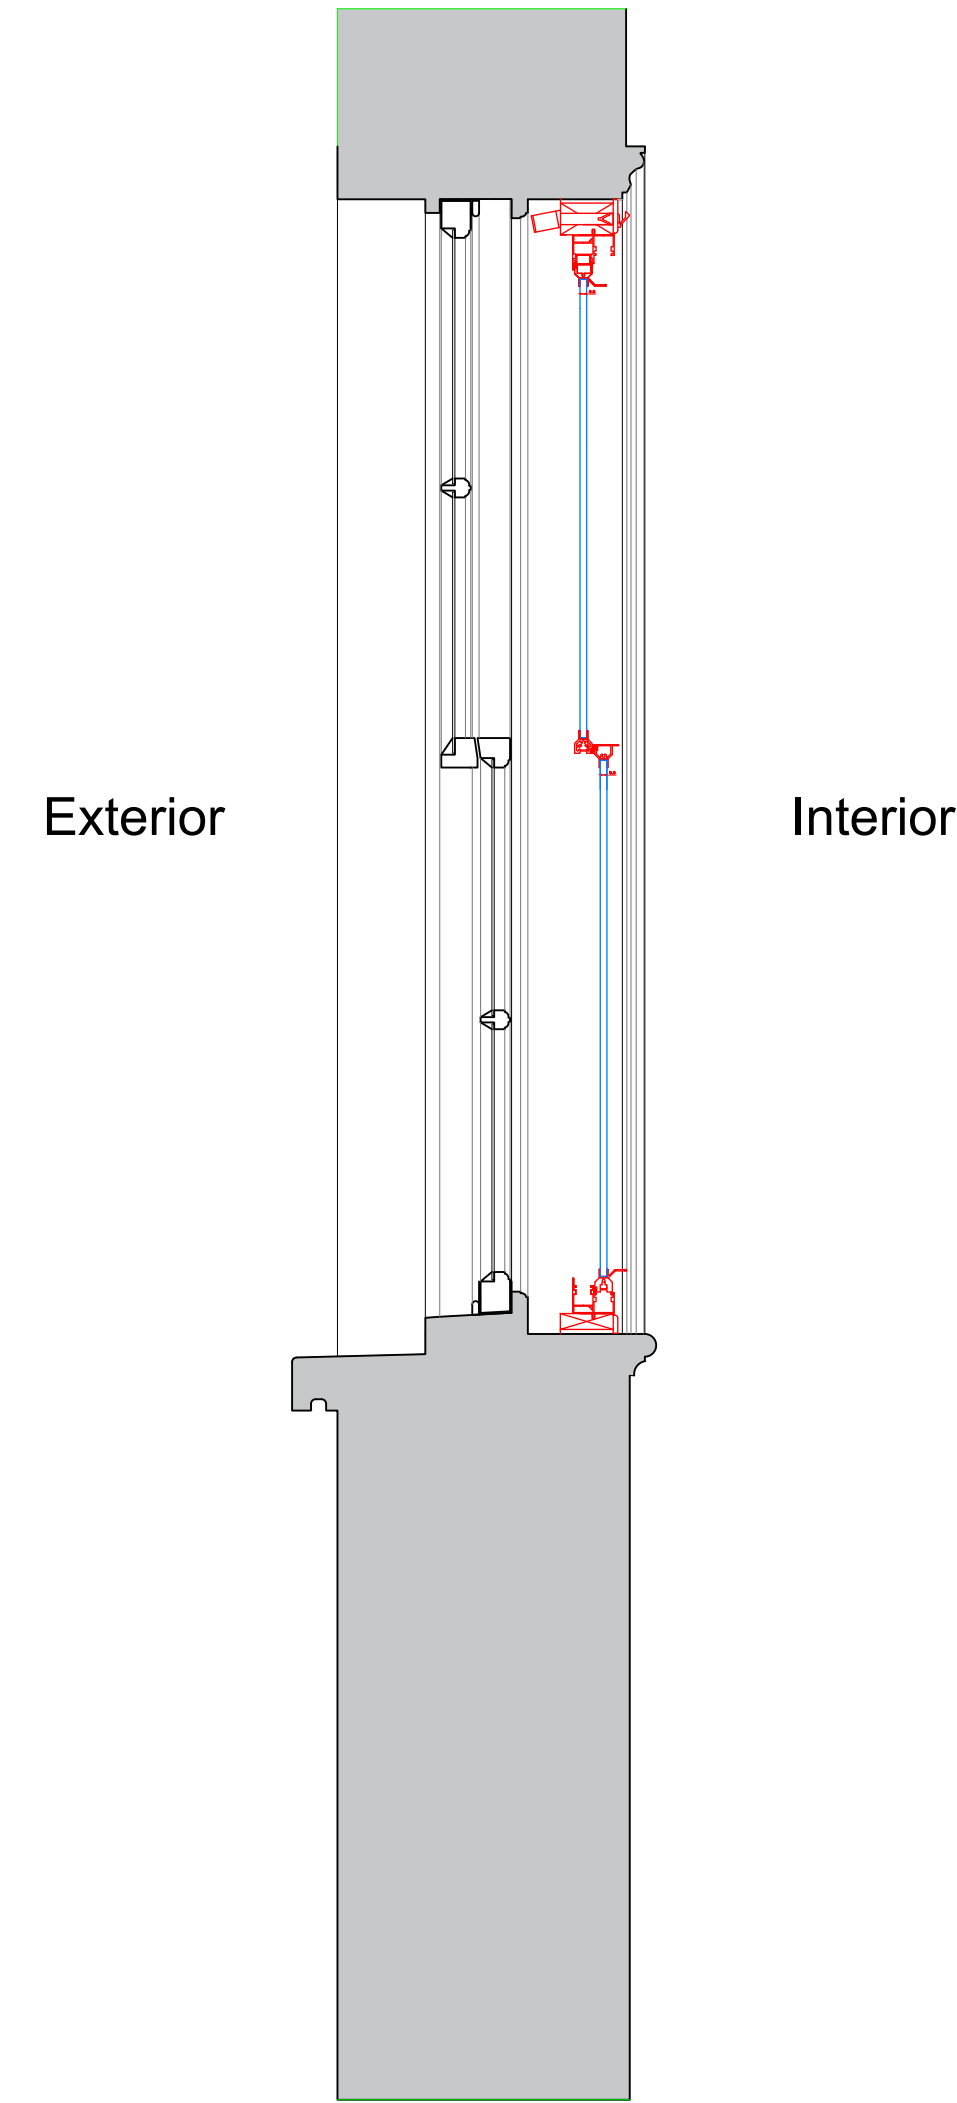

Plan Section B-B with Secondary Glazing Installed
Scale: 1:10

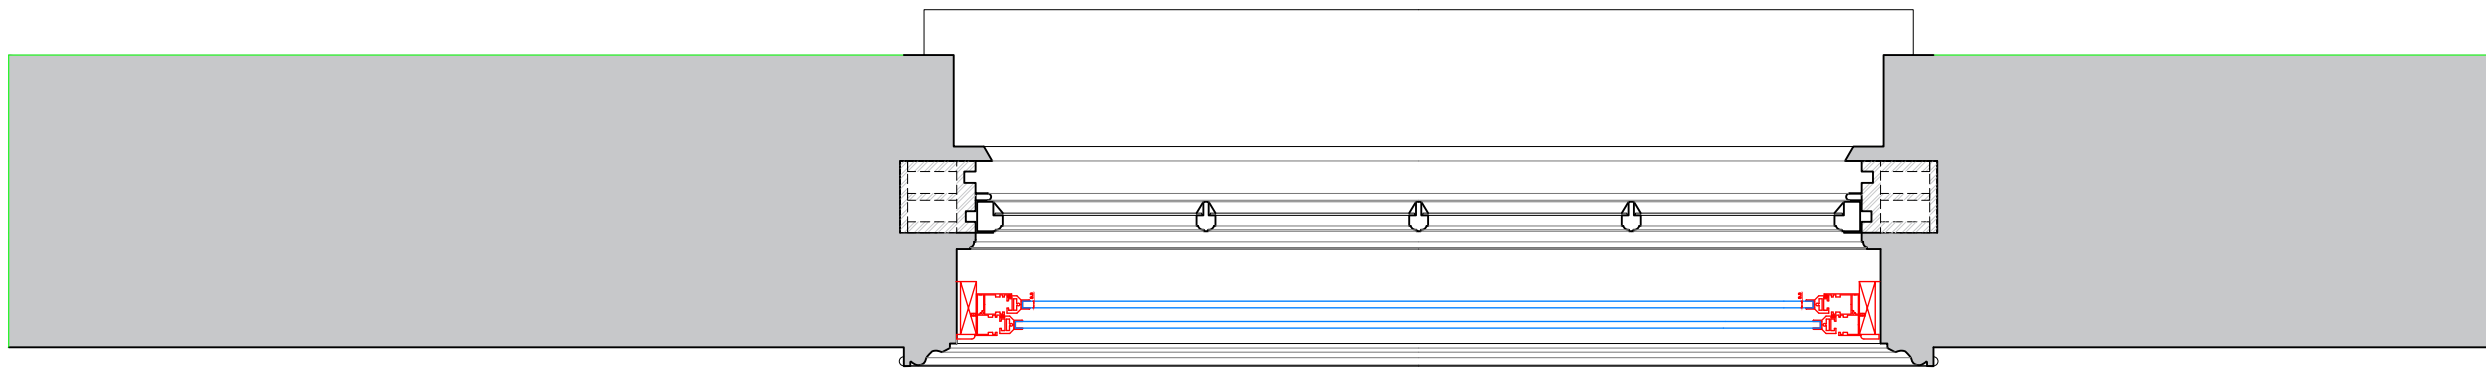

SECONDARY GLAZING SHOWN IN RED FOR VISUAL CLARITY ONLY


Revision	Date	Amendment
1.0	07-03-2018	Issued for listed building consent application

Do not reproduce this drawing without written permission.
All dimensions are in millimetres unless stated otherwise.

hs2
engine for growth
High Speed (HS2) Limited
25th Floor
One Canada Square
Canary Wharf
London E14 5AB

CDSTAIN SKANSKA
Costain Skanska Joint Venture
UCL Building
132 Hampstead Road
London
NW1 2PS

Site Address: 137 Drummond Street, London NW1			
Drawing Title: Second Floor Bedroom 2: PROPOSED Secondary Glazing Details Sheet 5 of 8			
Surveyed by: AP	Drawn by: AP	Checked by: GA	Presentation Scale: as shown @ A1
Date: 07-03-2018	Drawing No: WPI P002 NI - 137DS-PR-SF-J-17	Revision: 1.0	

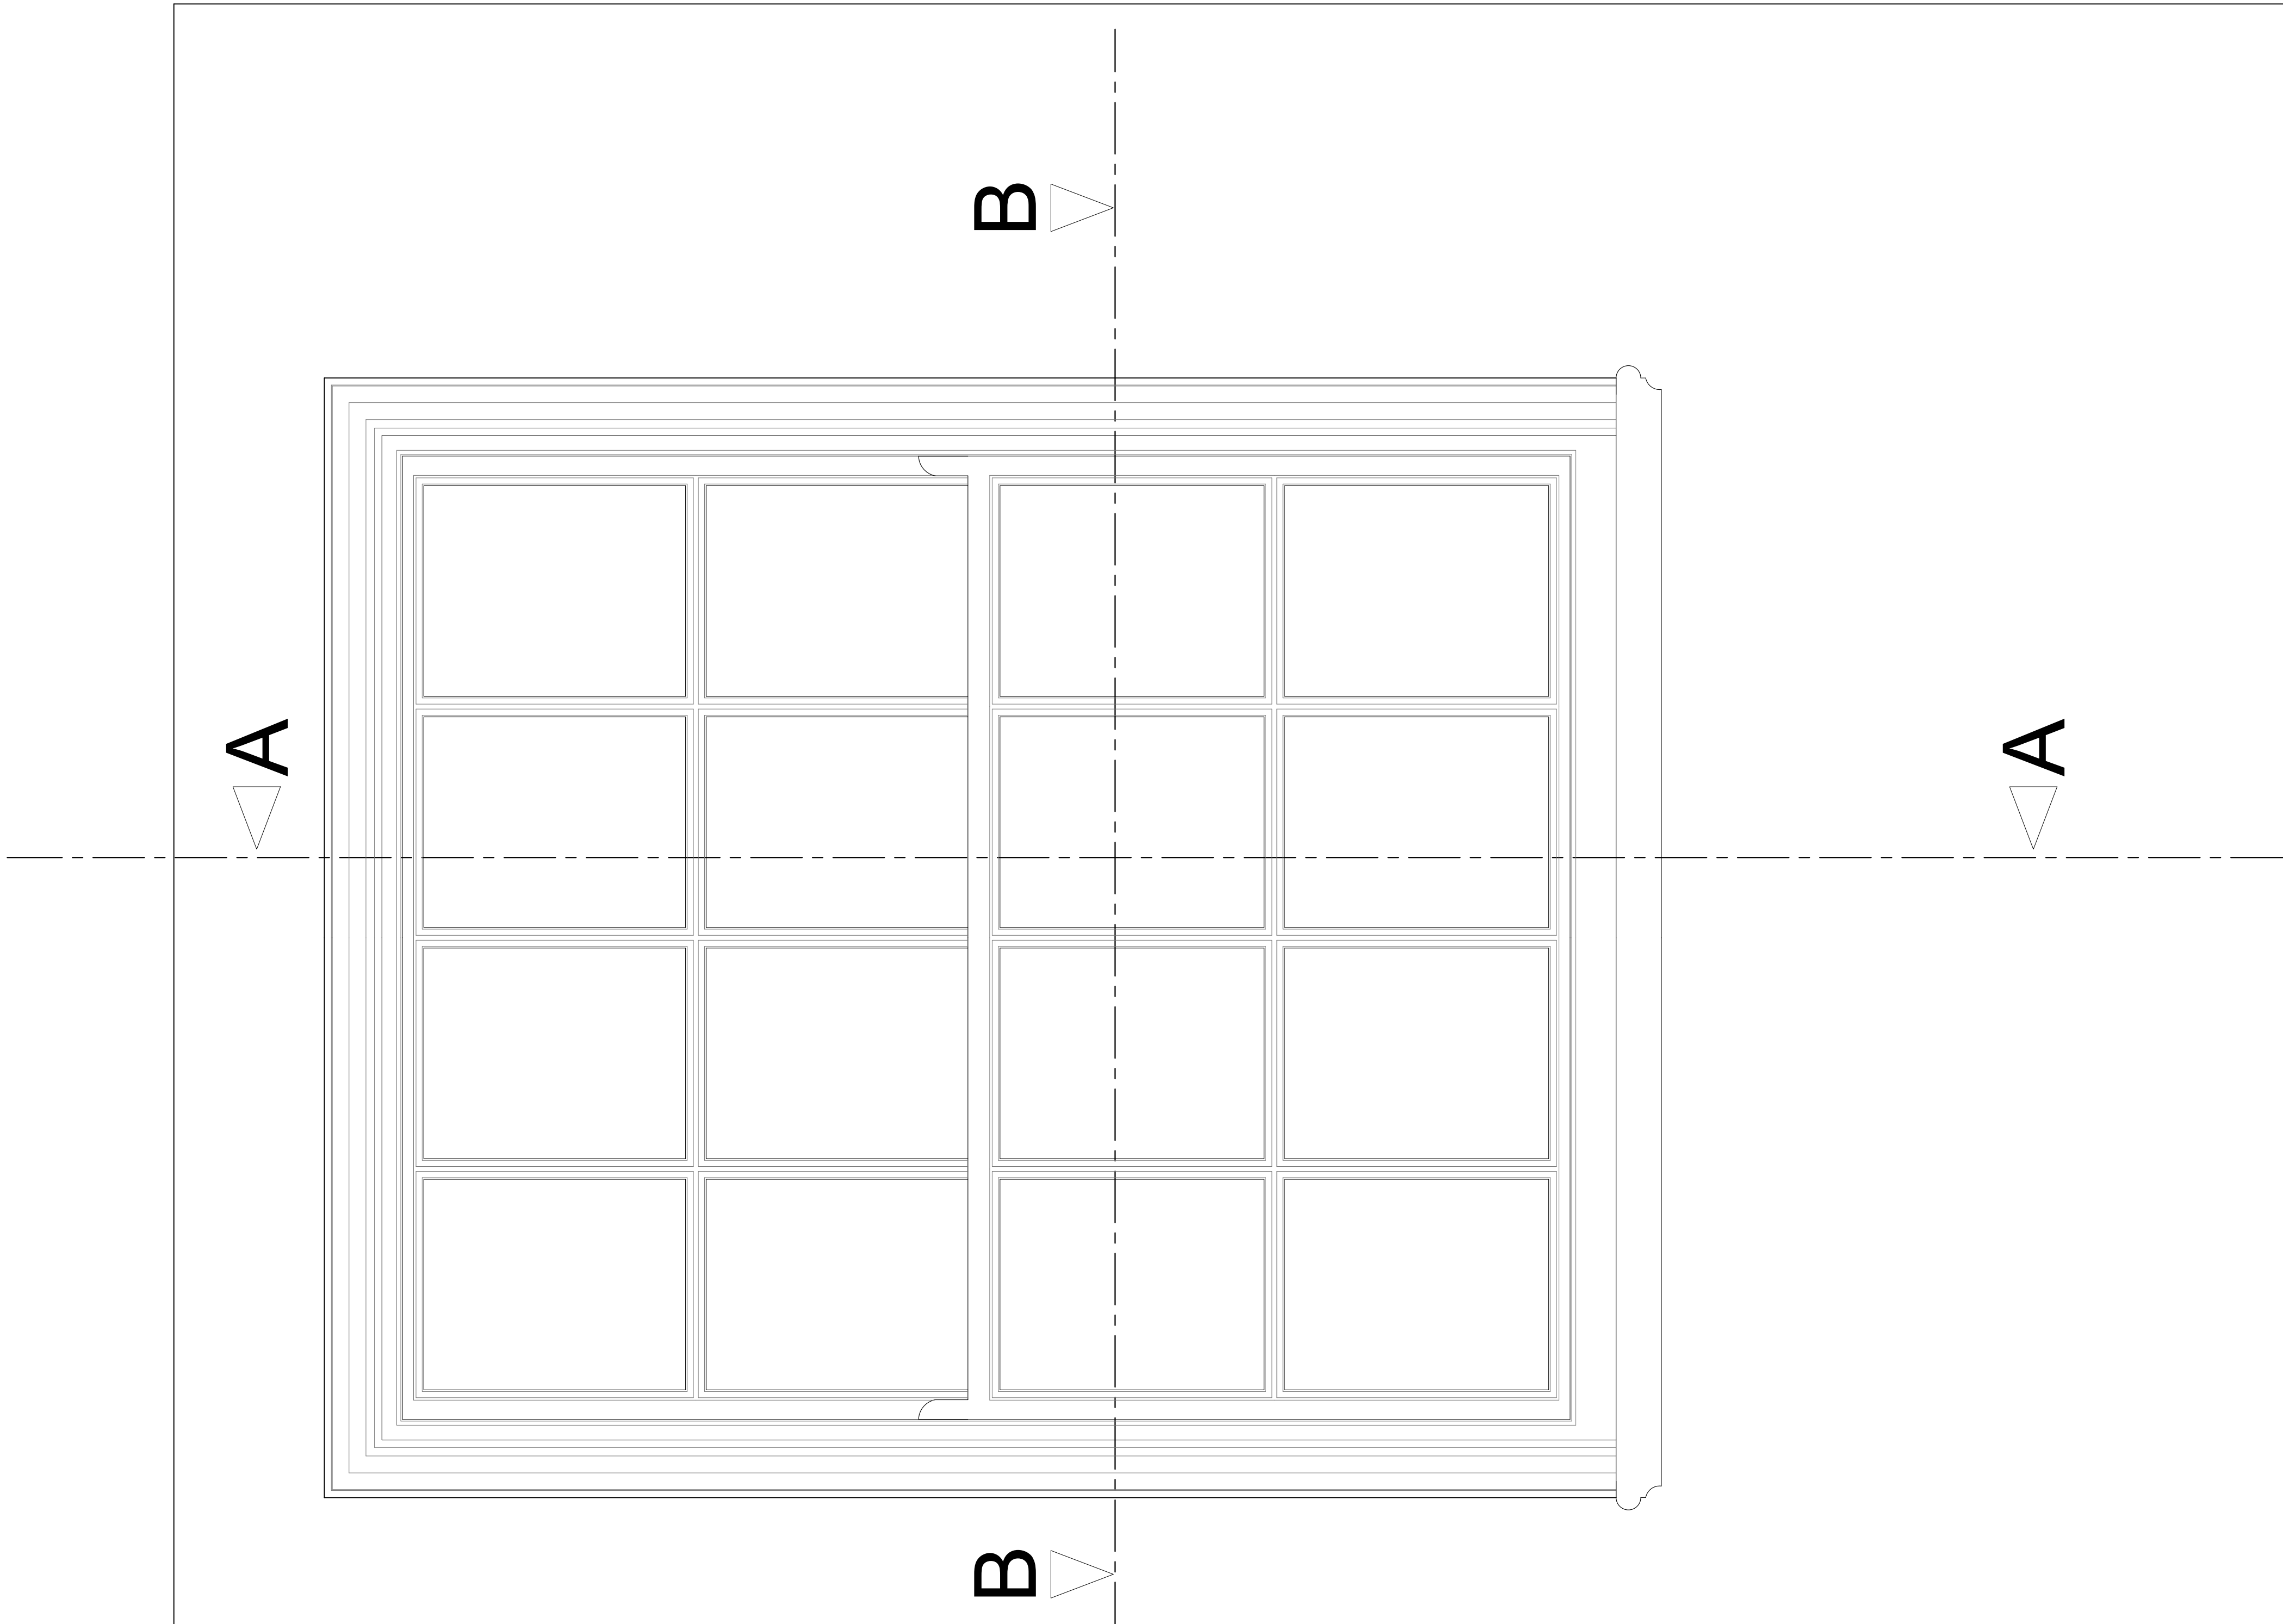

Internal Elevation

Revision	Date	Amendment
1.0	07-03-2018	Issued for listed building consent application

Do not reproduce this drawing without written permission.
All dimensions are in millimetres unless stated otherwise.

hs2

engine for growth

High Speed (HS2) Limited
25th Floor
One Canada Square
Canary Wharf
London E14 5AB


COSTAIN

SKANSKA

Costain Skanska Joint Venture
UCL Building
132 Hampstead Road
London
NW1 2PS

Site Address: 137 Drummond Street, London NW1			
Drawing Title: Second Floor Bedroom 2: EXISTING Window Joinery Details Sheet 2 of 8			
Surveyed by: AP	Drawn by: AP	Checked by: GA	Presentation Scale: 1:5 @ A1
Date: 07-03-2018	Drawing No: WPI P002 NI - 137DS-EX-SF-J-18		Revision: 1.0

SECONDARY GLAZING SHOWN IN RED FOR VISUAL CLARITY ONLY

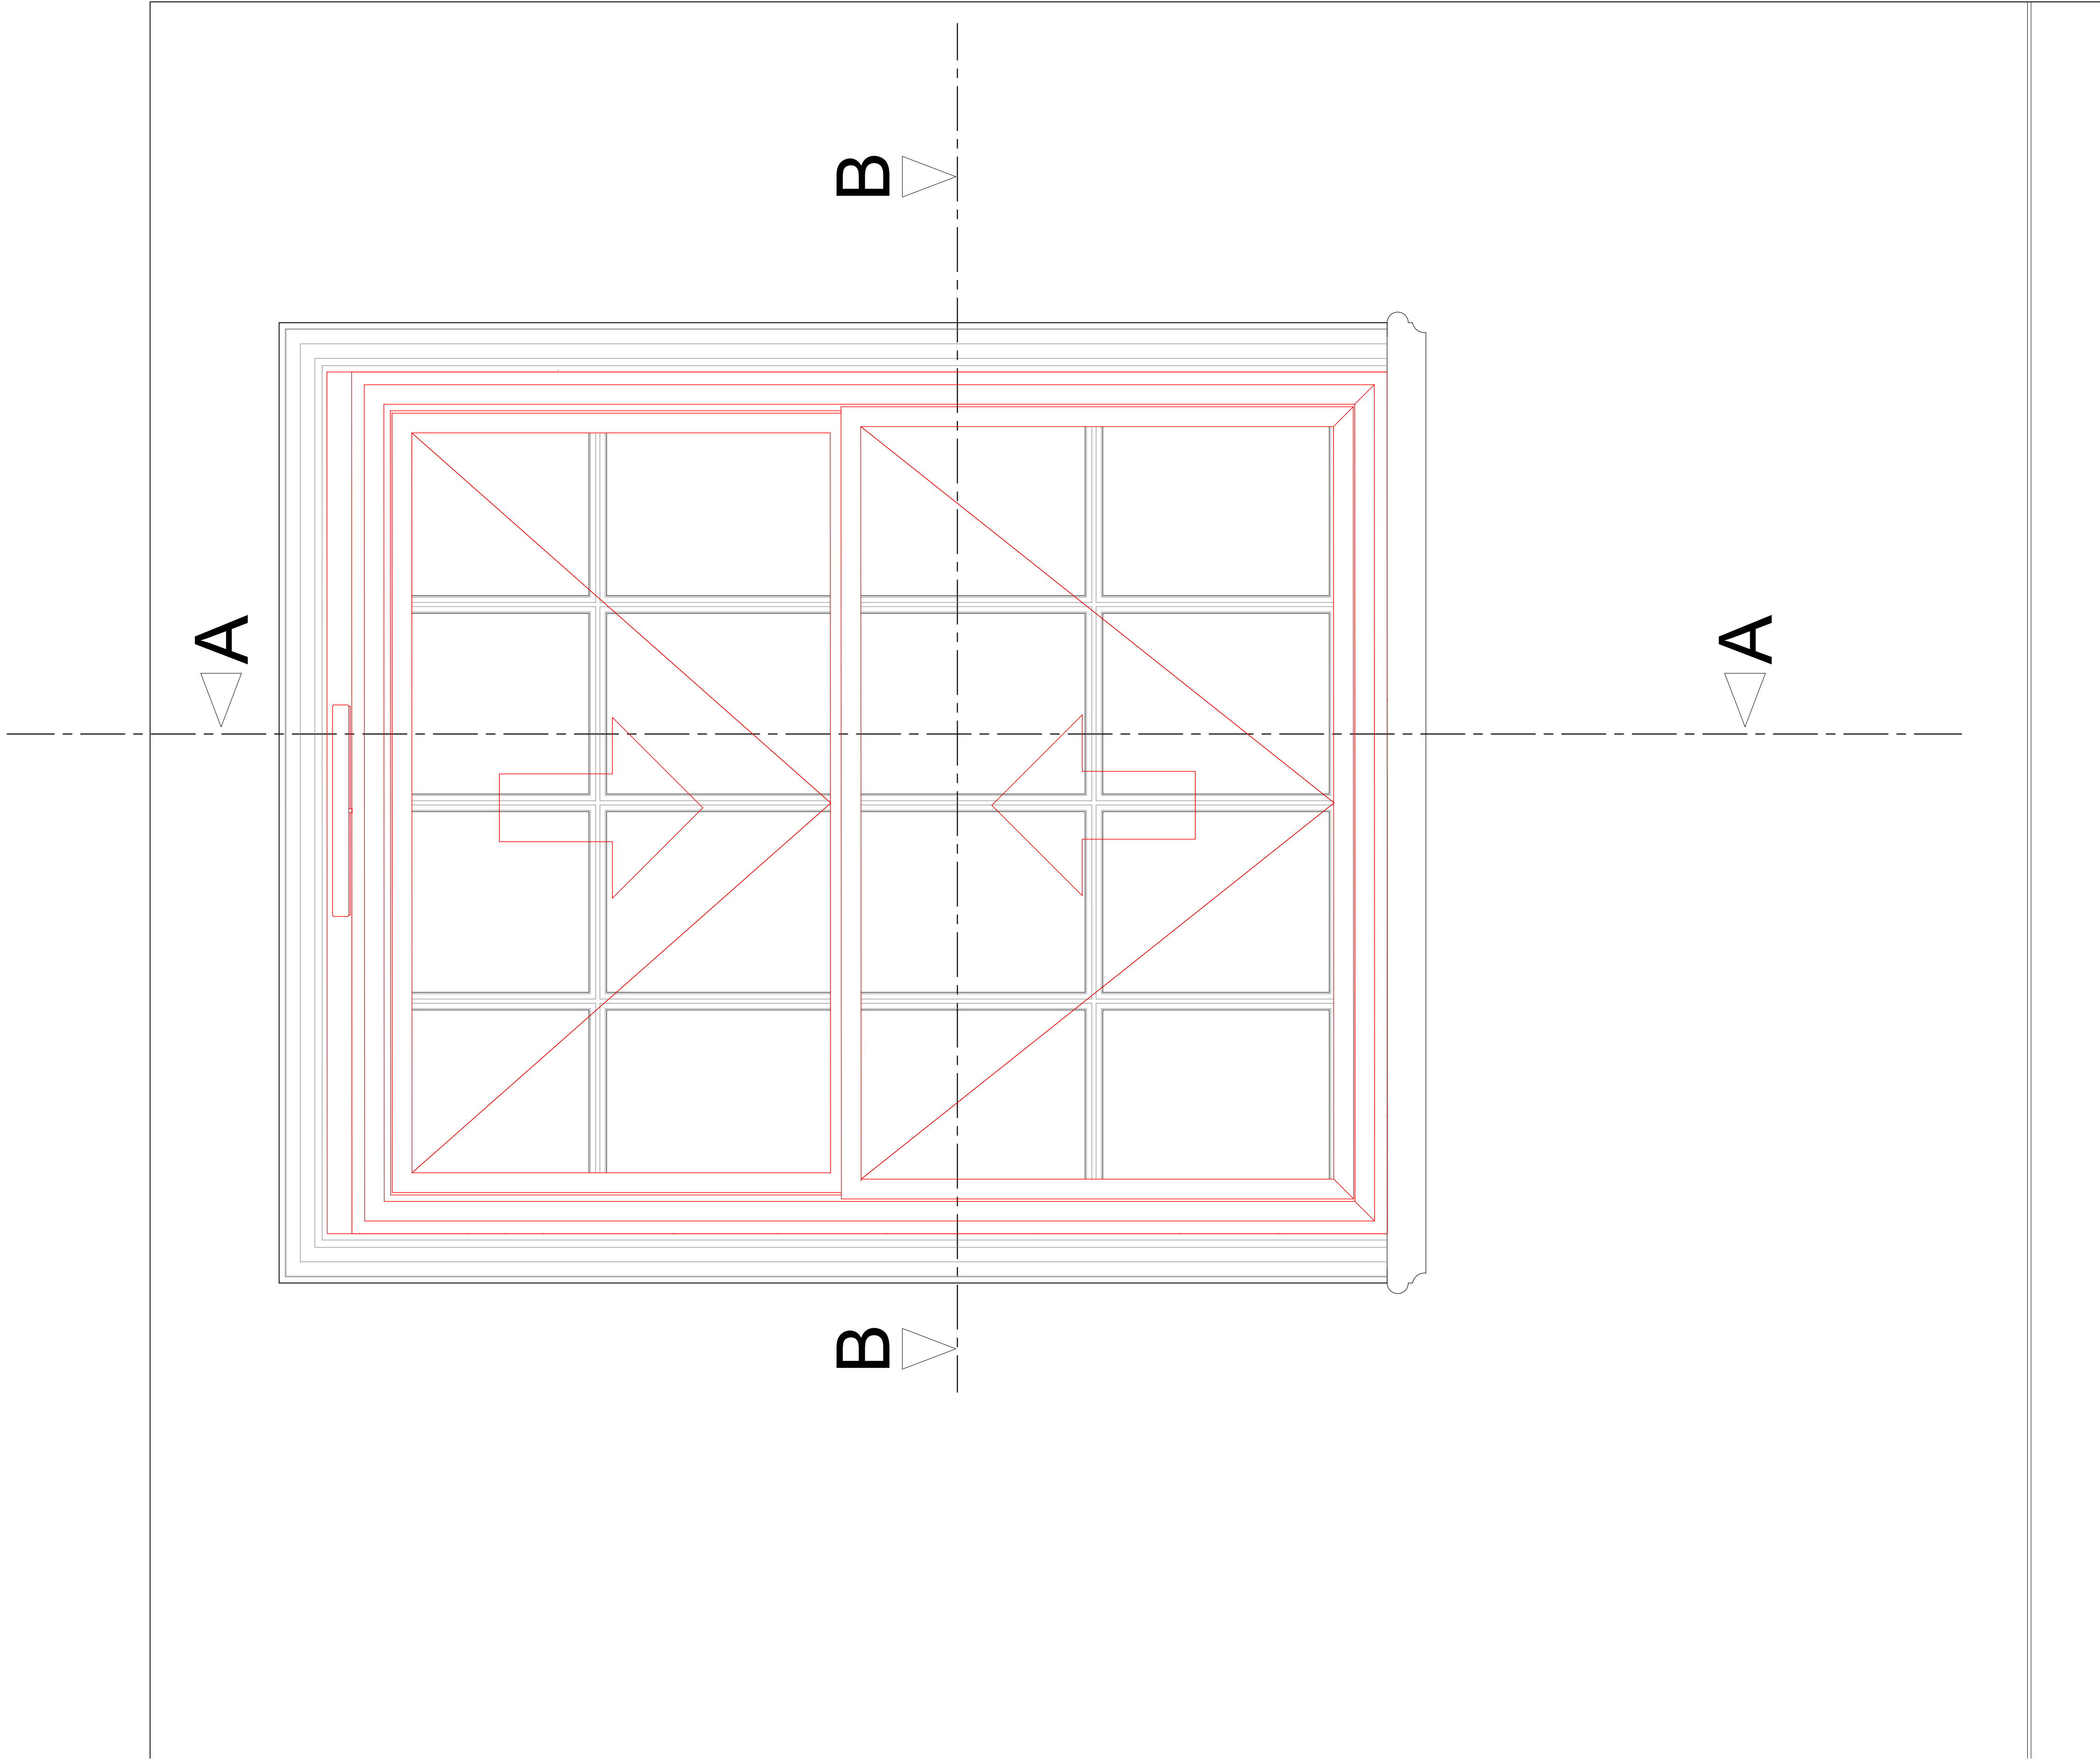

Internal Elevation

Revision	Date	Amendment
1.0	07-03-2018	Issued for listed building consent application

Do not reproduce this drawing without written permission.
All dimensions are in millimetres unless stated otherwise.

hs

engine for growth

High Speed (HS2) Limited
25th Floor
One Canada Square
Canary Wharf
London E14 5AB

COSTAIN


SKANSKA

Costain Skanska Joint Venture
UCL Building
132 Hampstead Road
London
NW1 2PS

Site Address: 137 Drummond Street, London NW1			
Drawing Title: Second Floor Bedroom 2: PROPOSED Secondary Glazing Details Sheet 6 of 8			
Surveyed by: AP	Drawn by: AP	Checked by: GA	Presentation Scale: 1:5 @ A1
Date: 07-03-2018	Drawing No: WPI P002 NI - 137DS-PR-SF-J-18	Revision: 1.0	

Section A-A through External Wall

Scale: 1/5

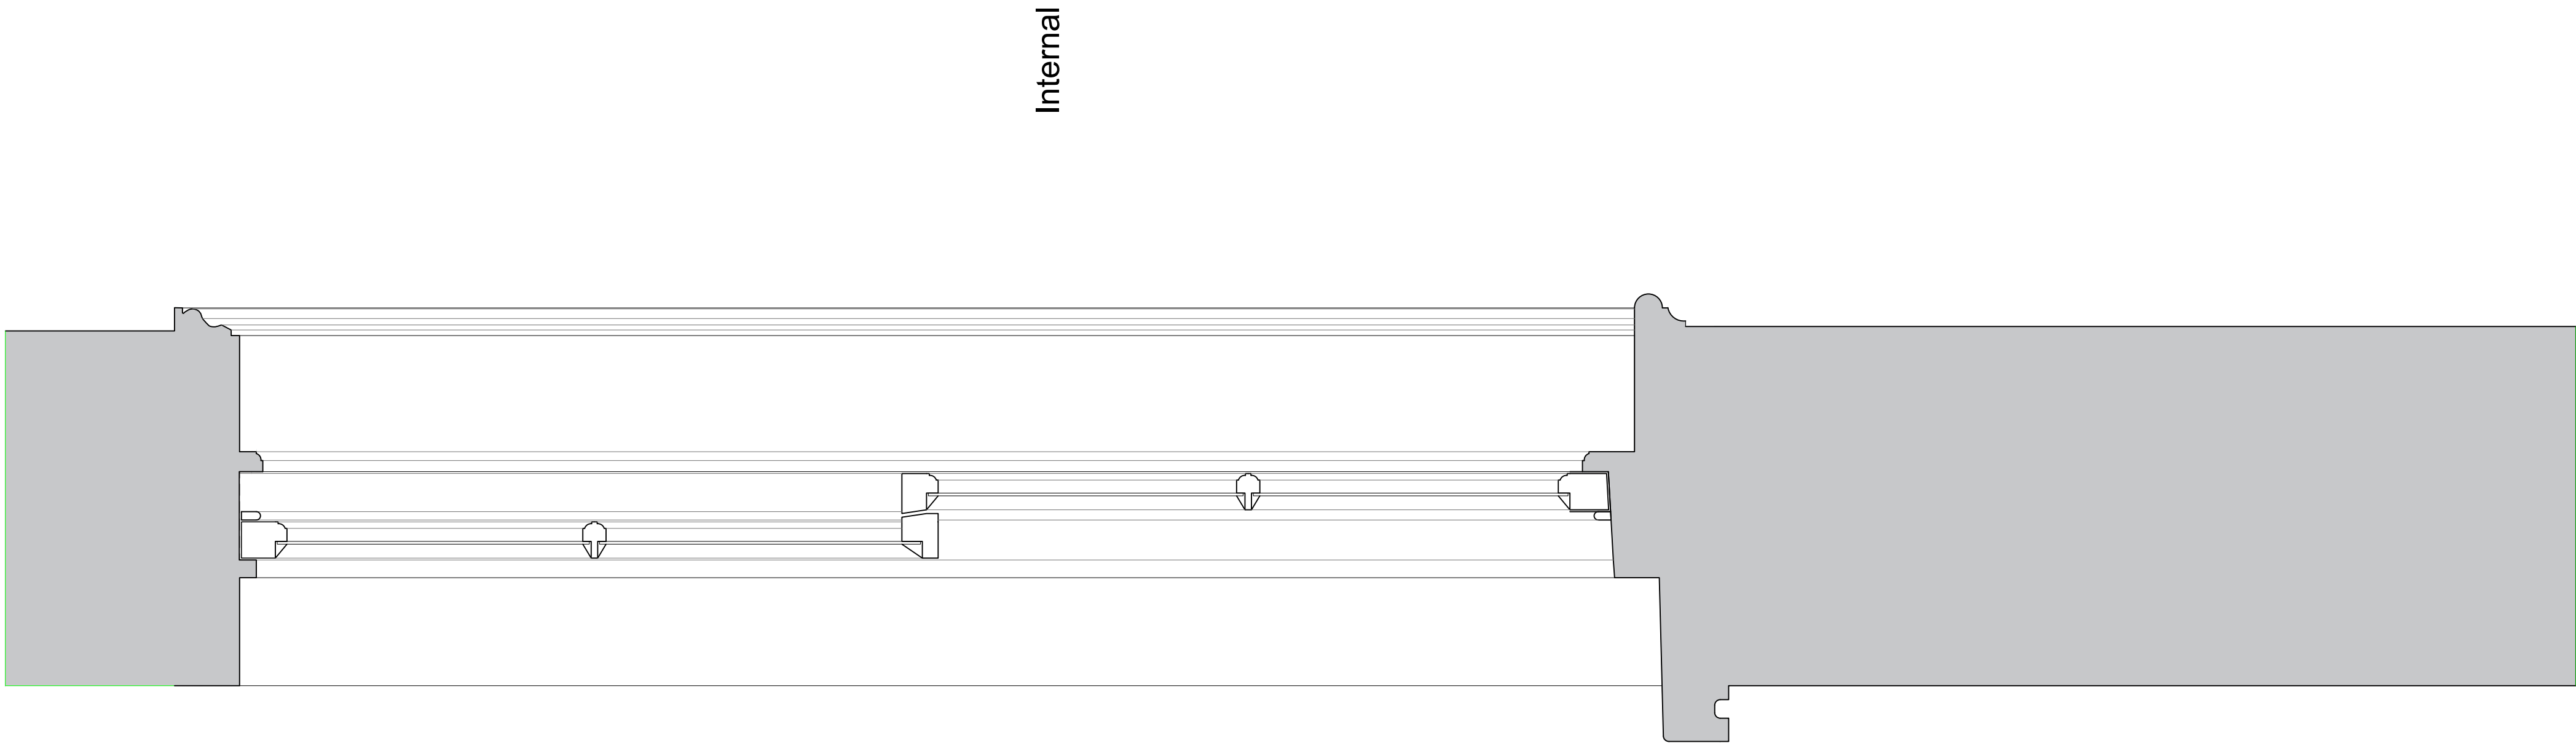

Revision	Date	Amendment
1.0	07-03-2018	Issued for listed building consent application

Do not reproduce this drawing without written permission.
All dimensions are in millimetres unless stated otherwise.

hs2

engine for growth

High Speed (HS2) Limited
25th Floor
One Canada Square
Canary Wharf
London E14 5AB

COSTAIN


SKANSKA

Costain Skanska Joint Venture
UCL Building
132 Hampstead Road
London
NW1 2PS

Site Address: 137 Drummond Street, London NW1			
Drawing Title: Second Floor Bedroom 2: EXISTING Window Joinery Details Sheet 3 of 8			
Surveyed by: AP	Drawn by: AP	Checked by: GA	Presentation Scale: as shown @ A1
Date: 07-03-2018	Drawing No: WPI P002 NI - 137DS-EX-SF-J-19	Revision: 1.0	

Section A-A through External Wall

Scale: 1/5

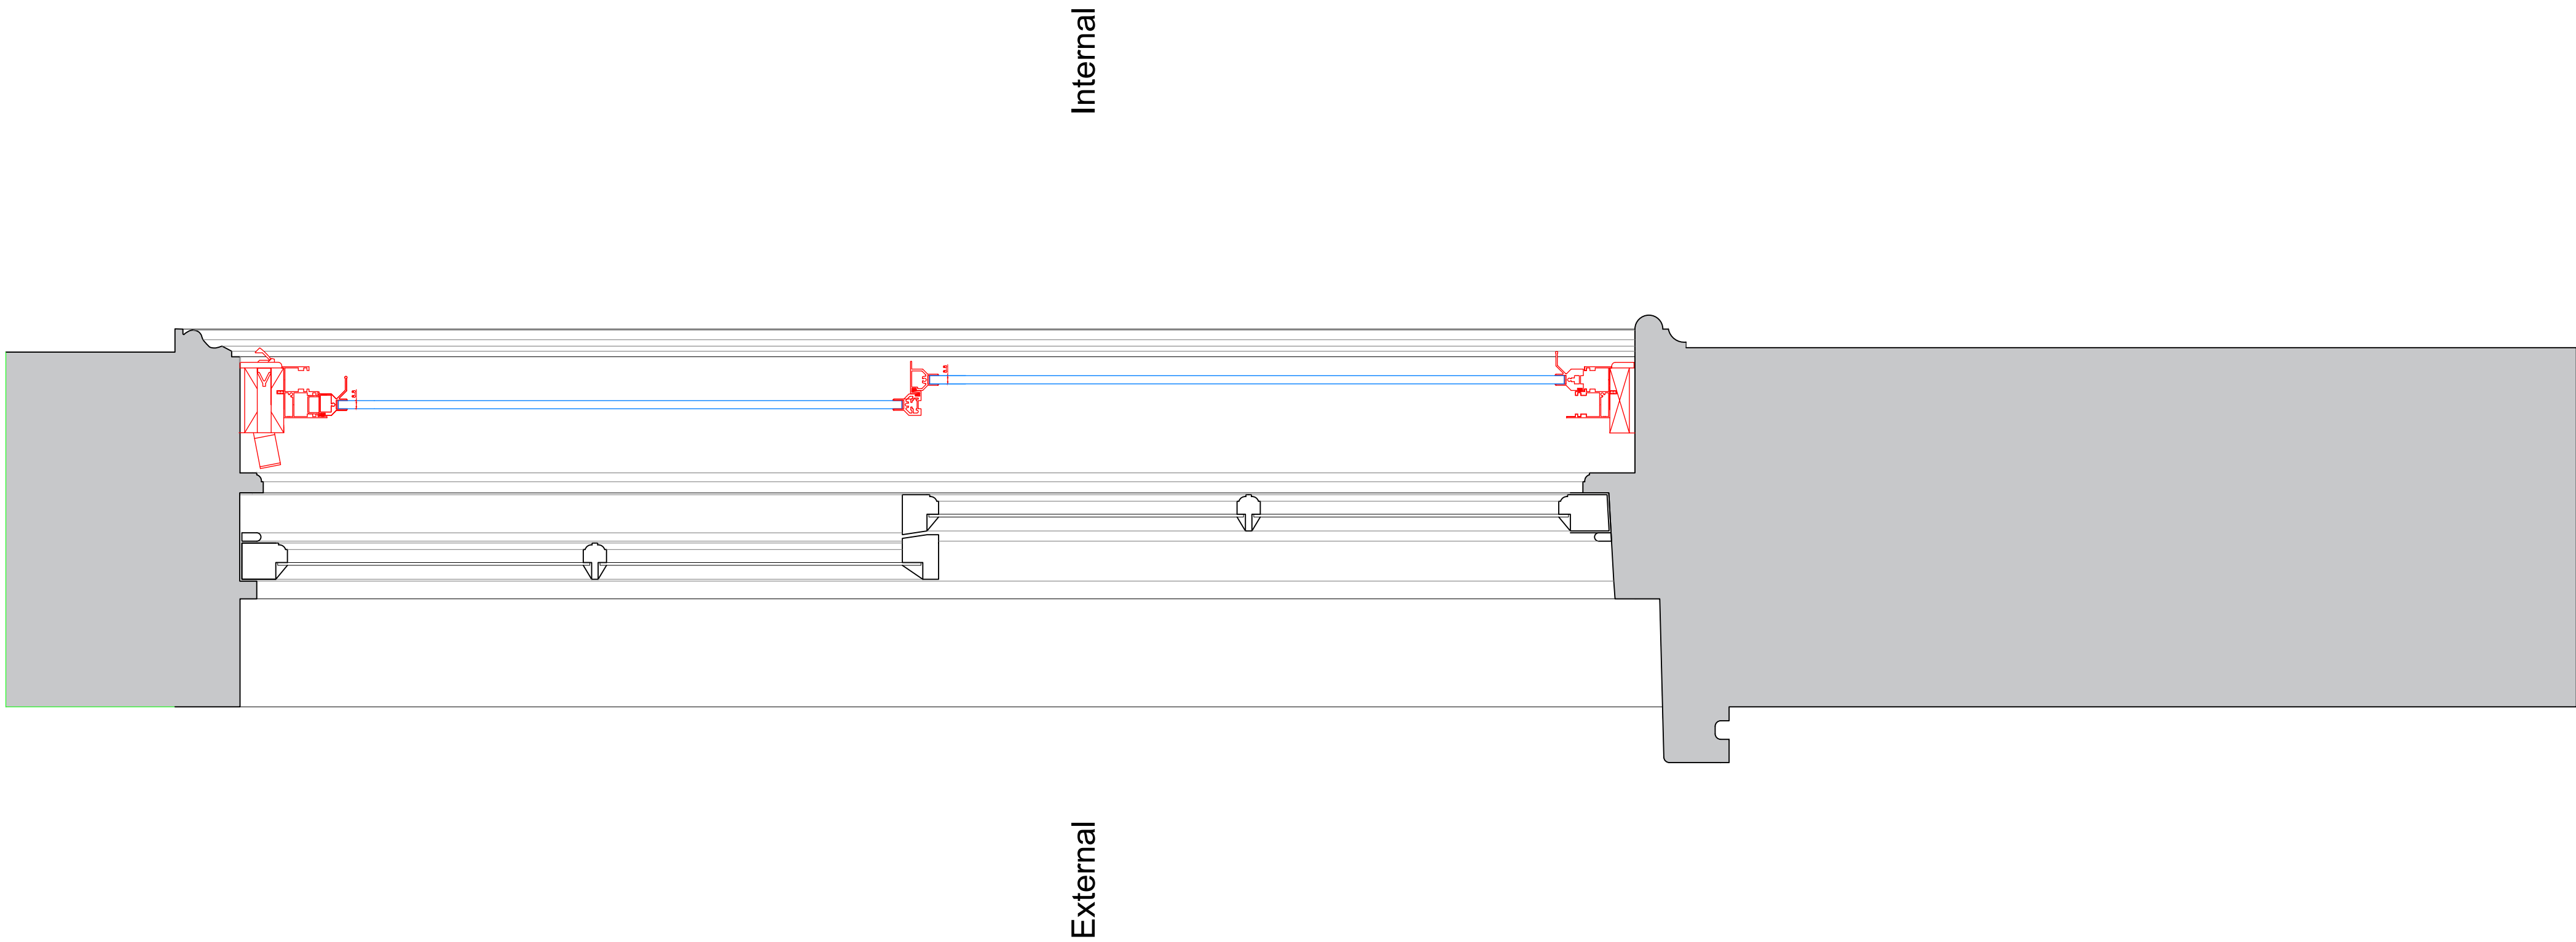

SECONDARY GLAZING SHOWN IN RED FOR VISUAL CLARITY ONLY

Revision	Date	Amendment
1.0	07-03-2018	Issued for listed building consent application

Do not reproduce this drawing without written permission.
All dimensions are in millimetres unless stated otherwise.

hs2

engine for growth

High Speed (HS2) Limited
25th Floor
One Canada Square
Canary Wharf
London E14 5AB


COSTAIN

SKANSKA

Costain Skanska Joint Venture
UCL Building
132 Hampstead Road
London
NW1 2PS

Site Address: 137 Drummond Street, London NW1			
Drawing Title: Second Floor Bedroom 2: PROPOSED Secondary Glazing Details Sheet 7 of 8			
Surveyed by: AP	Drawn by: AP	Checked by: GA	Presentation Scale: as shown @ A1
Date: 07-03-2018	Drawing No: WPI P002 NI - 137DS-PR-SF-J-19	Revision: 1.0	

Plan Section B-B
Scale: 1:5

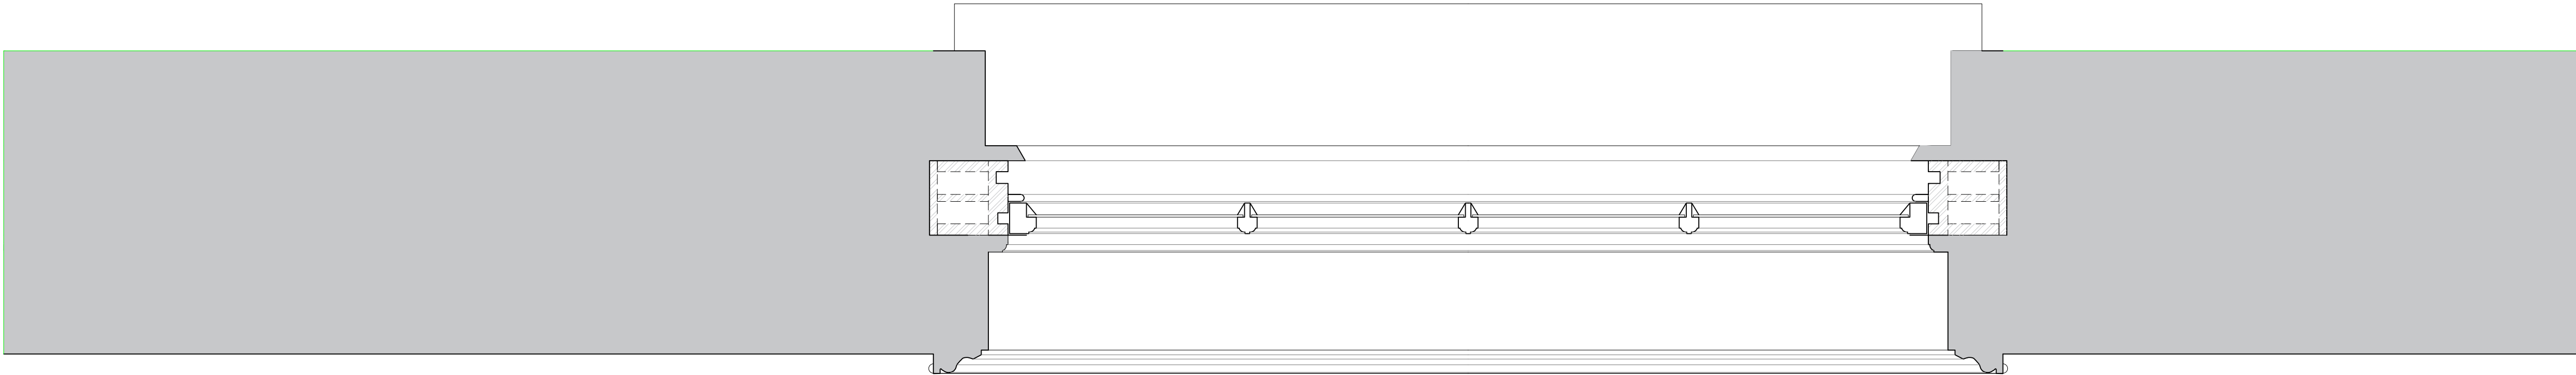

Revision	Date	Amendment
1.0	07-03-2018	Issued for listed building consent application

Do not reproduce this drawing without written permission.
All dimensions are in millimetres unless stated otherwise.

hs2

engine for growth

High Speed (HS2) Limited
25th Floor
One Canada Square
Canary Wharf
London E14 5AB


COSTAIN

SKANSKA

Costain Skanska Joint Venture
UCL Building
132 Hampstead Road
London
NW1 2PS

Site Address: 137 Drummond Street, London NW1			
Drawing Title: Second Floor Bedroom 2: EXISTING Window Joinery Details Sheet 4 of 8			
Surveyed by: AP	Drawn by: AP	Checked by: GA	Presentation Scale: as shown @ A1
Date: 07-03-2018	Drawing No: WPI P002 NI - 137DS-EX-SF-J-20	Revision: 1.0	

Plan Section B-B
Scale: 1:5

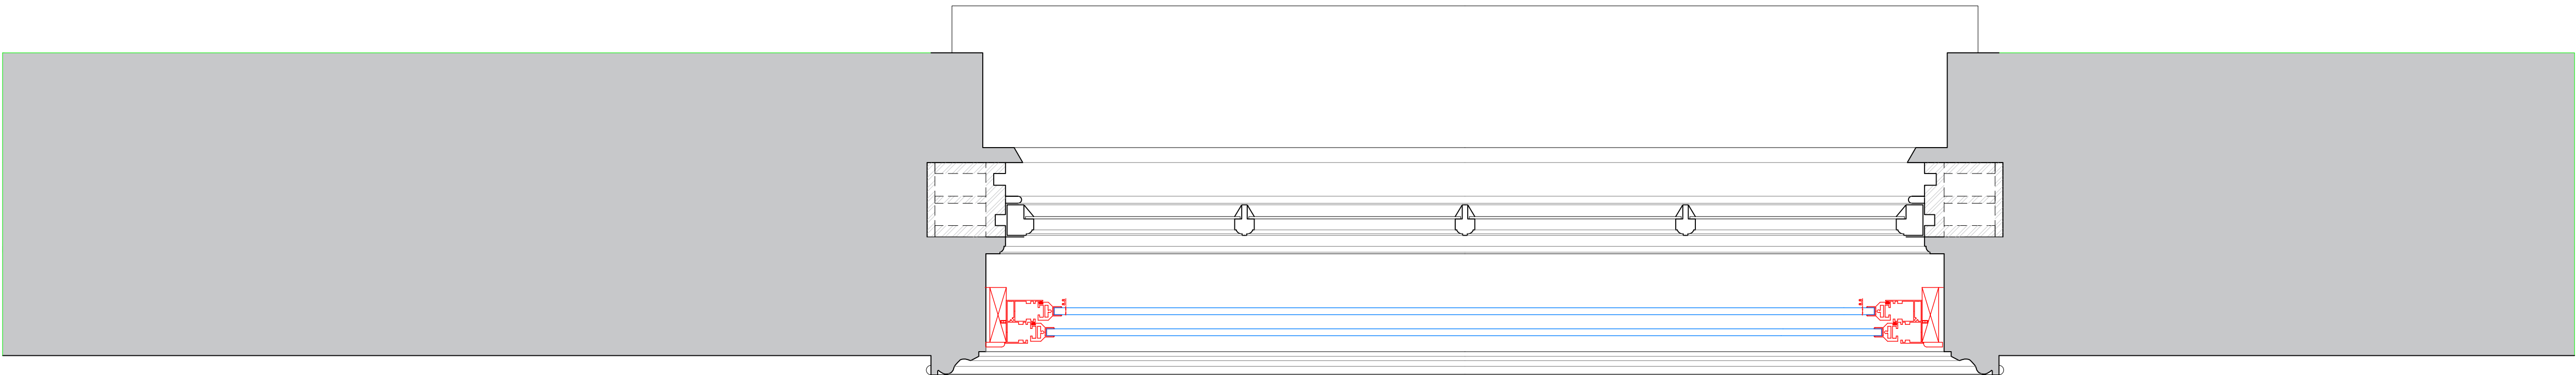

SECONDARY GLAZING SHOWN IN RED FOR VISUAL CLARITY ONLY

Revision	Date	Amendment
1.0	07-03-2018	Issued for listed building consent application

Do not reproduce this drawing without written permission.
All dimensions are in millimetres unless stated otherwise.

hs2

engine for growth

High Speed (HS2) Limited
25th Floor
One Canada Square
Canary Wharf
London E14 5AB

COSTAIN

SKANSKA

Costain Skanska Joint Venture
UCL Building
132 Hampstead Road
London
NW1 2PS

Site Address: 137 Drummond Street, London NW1			
Drawing Title: Second Floor Bedroom 2: PROPOSED Secondary Glazing Details Sheet 8 of 8			
Surveyed by: AP	Drawn by: AP	Checked by: GA	Presentation Scale: as shown @ A1
Date: 07-03-2018	Drawing No: WPI P002 NI - 137DS-PR-SF-J-20	Revision: 1.0	