



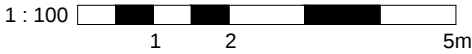


Elevation 1 - Greville Street



Elevation 2 - Bleeding Heart Yard

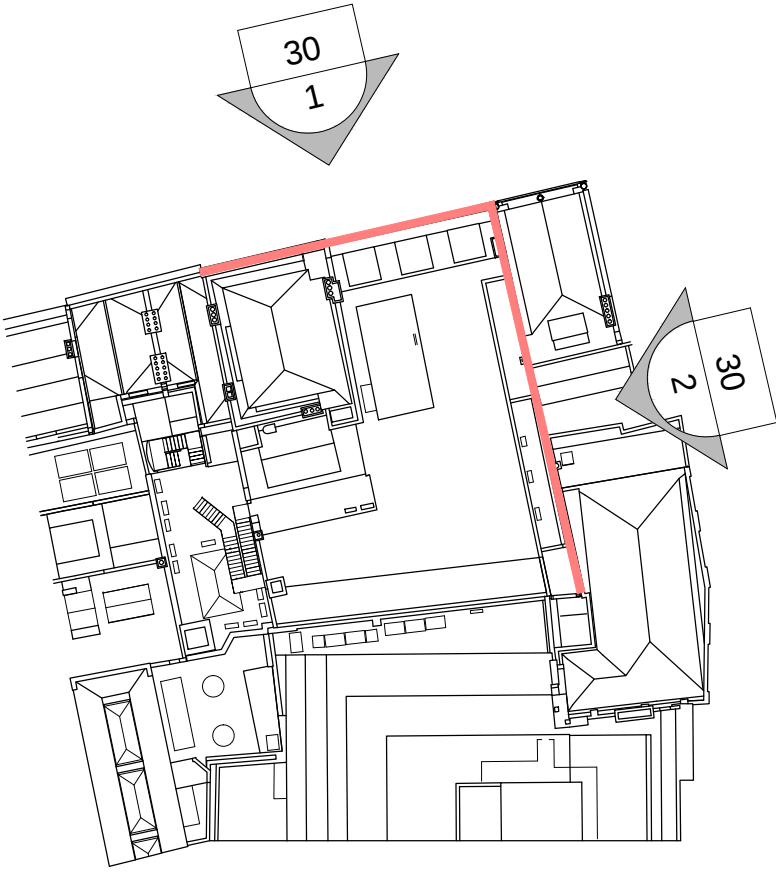

Notes:
1) All dimensions to be checked on site.
2) Do not scale from this drawing.

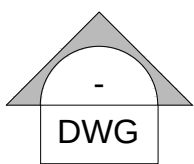

Elevation
Drawing reference

P0	Planning	29.01.16
Rev	Issue	Date

Frost
Architects

PROJECT
12 - 14 Greville
Street
EC1N 8SB

DRAWING
Existing Elevations 1
and 2

Status PLANNING


SCALE	1:100	SIZE	A1
		DRAWN BY	EQH

PROJECT NO.	DRAWING NO.	REV.
15229	30	P0


Notes:
1) All dimensions to be checked on site.
2) Do not scale from this drawing.



Elevation 3

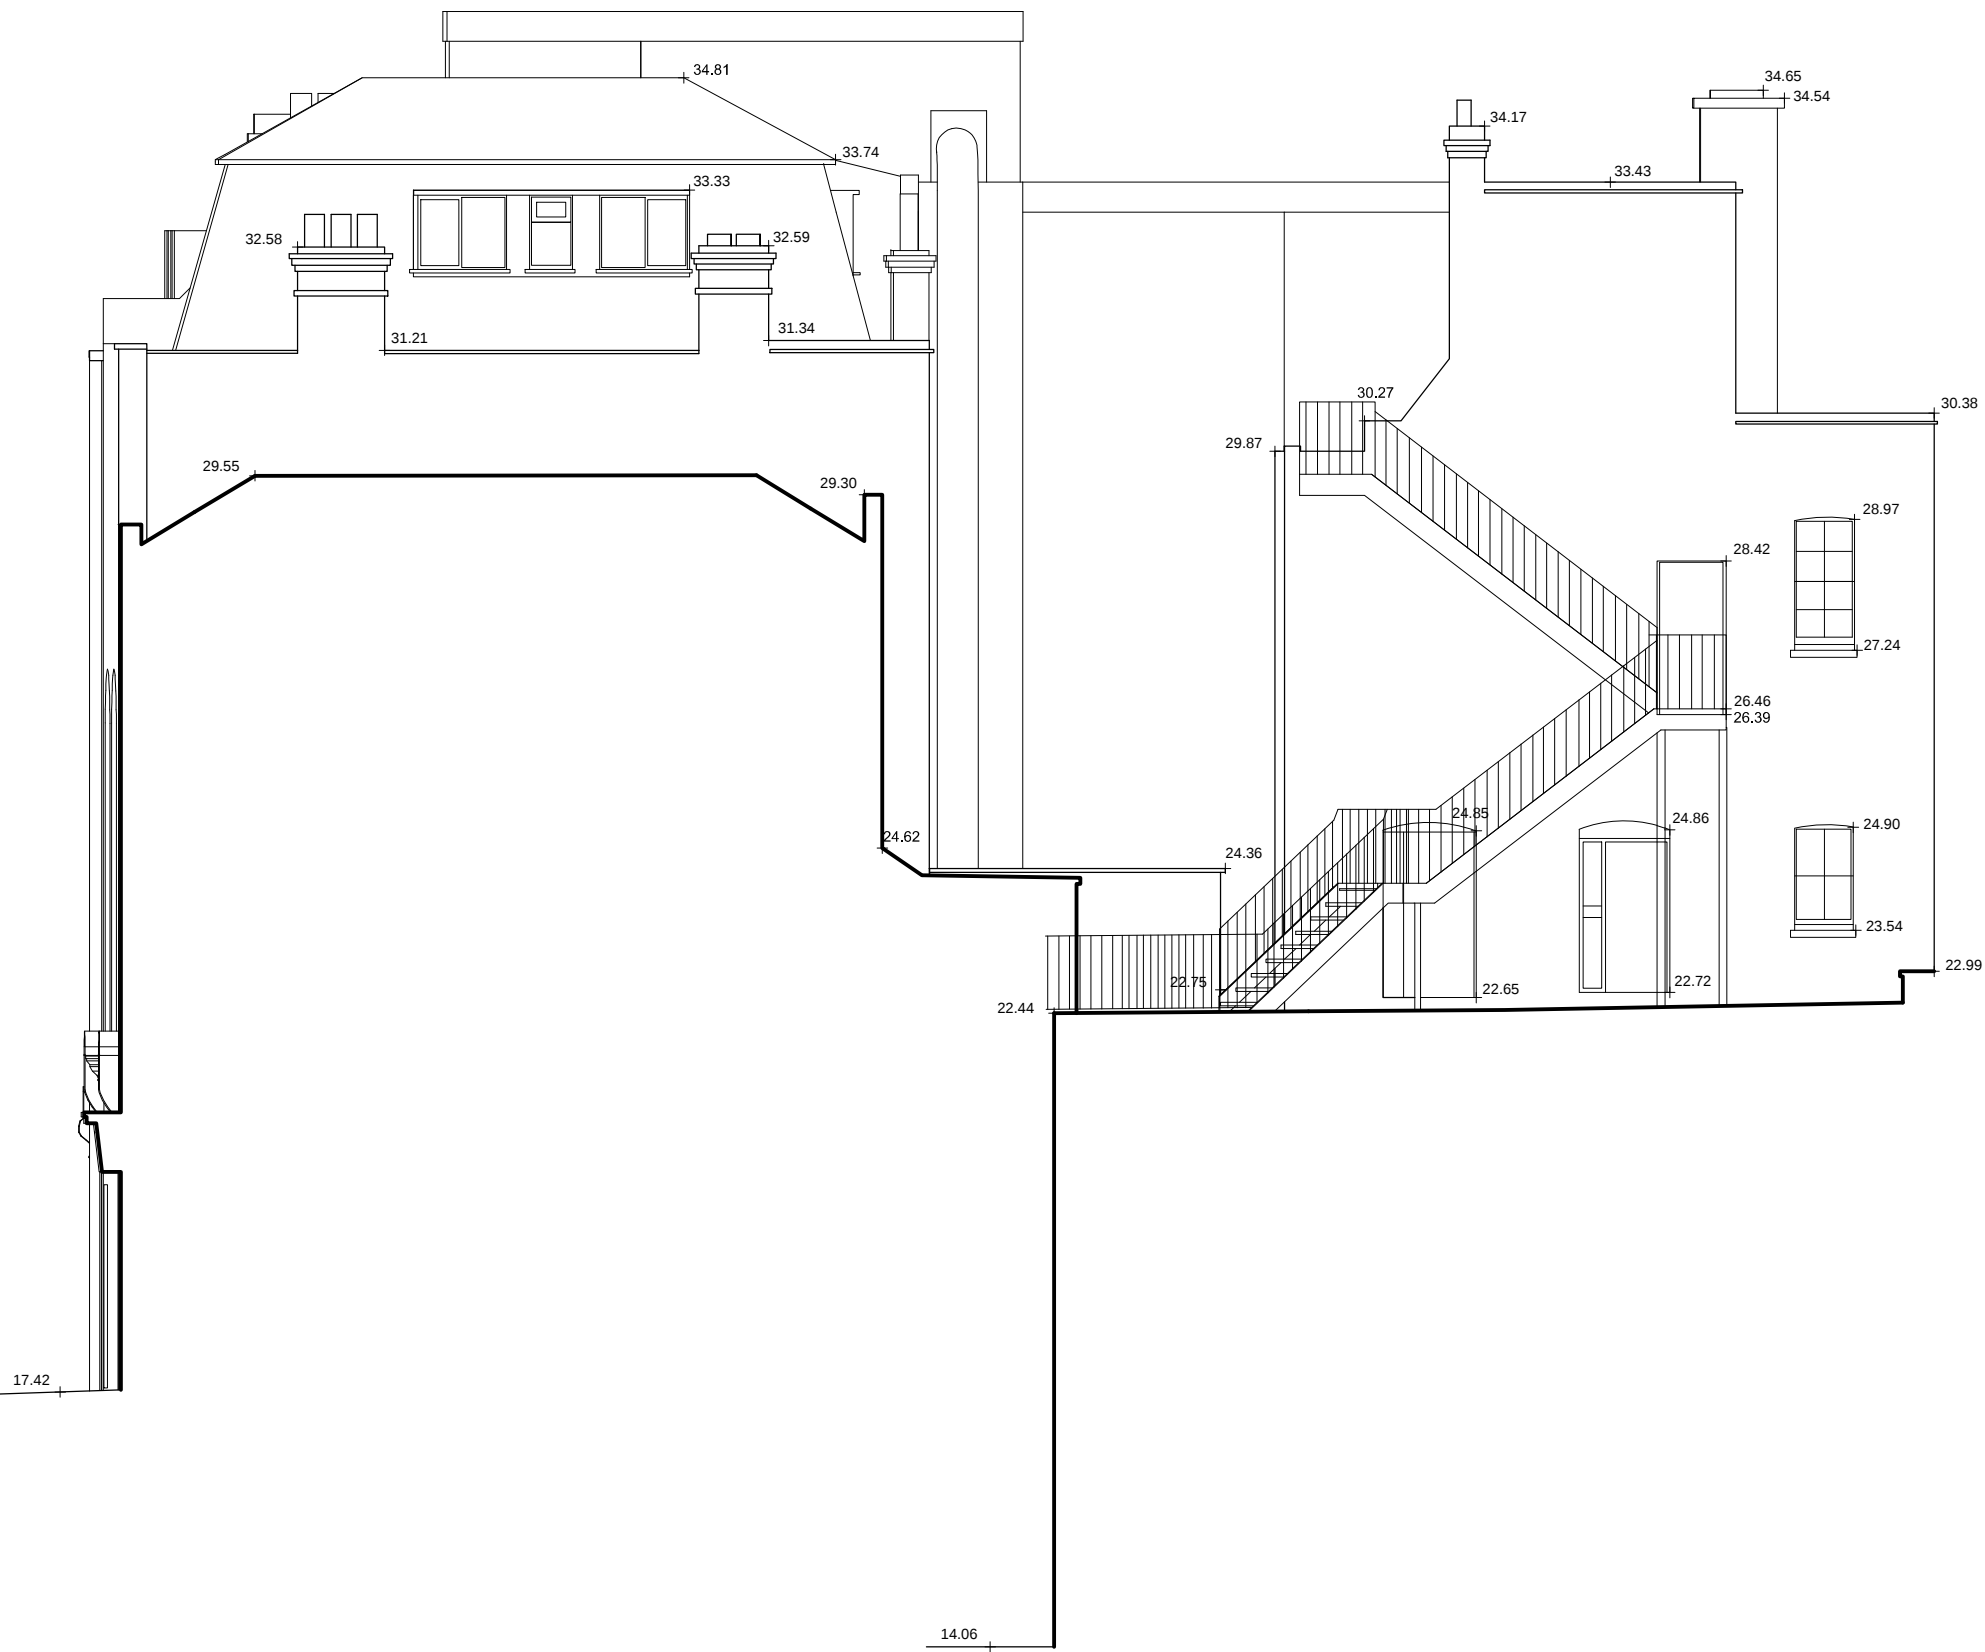

Elevation 4

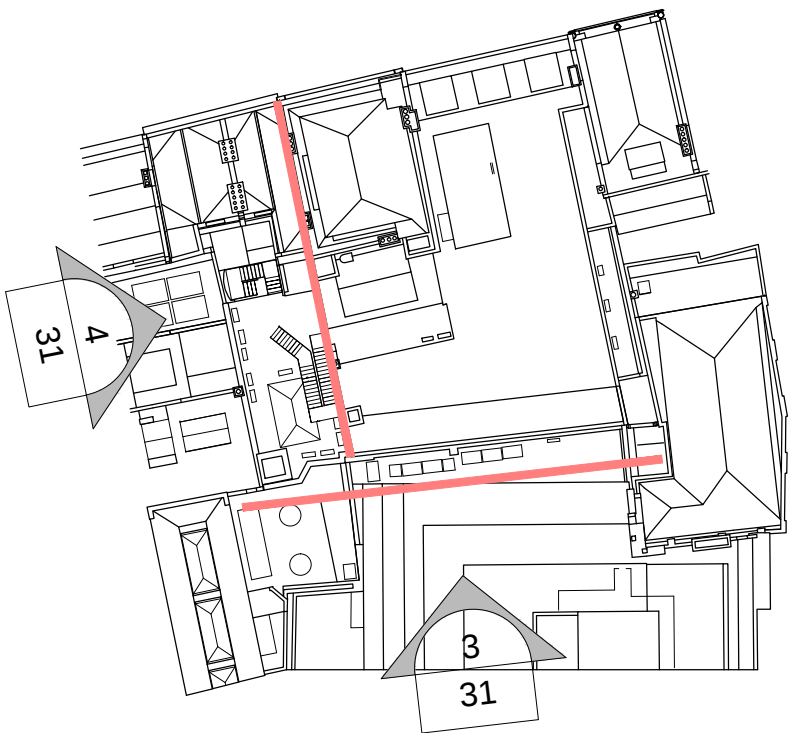

1 : 100 1 2 5m

P0	Planning	29.01.16
Rev	Issue	Date

Frost
Architects

PROJECT
12 - 14 Greville
Street
EC1N 8SB

DRAWING
Existing Elevations 3
and 4


Status **PLANNING**

SCALE	1:100	SIZE	A1
		DRAWN BY	EQH


PROJECT NO.	DRAWING NO.	REV.
15229	31	P0

Existing Elevations 3 and 4

Notes:
1) All dimensions to be checked on site.
2) Do not scale from this drawing.

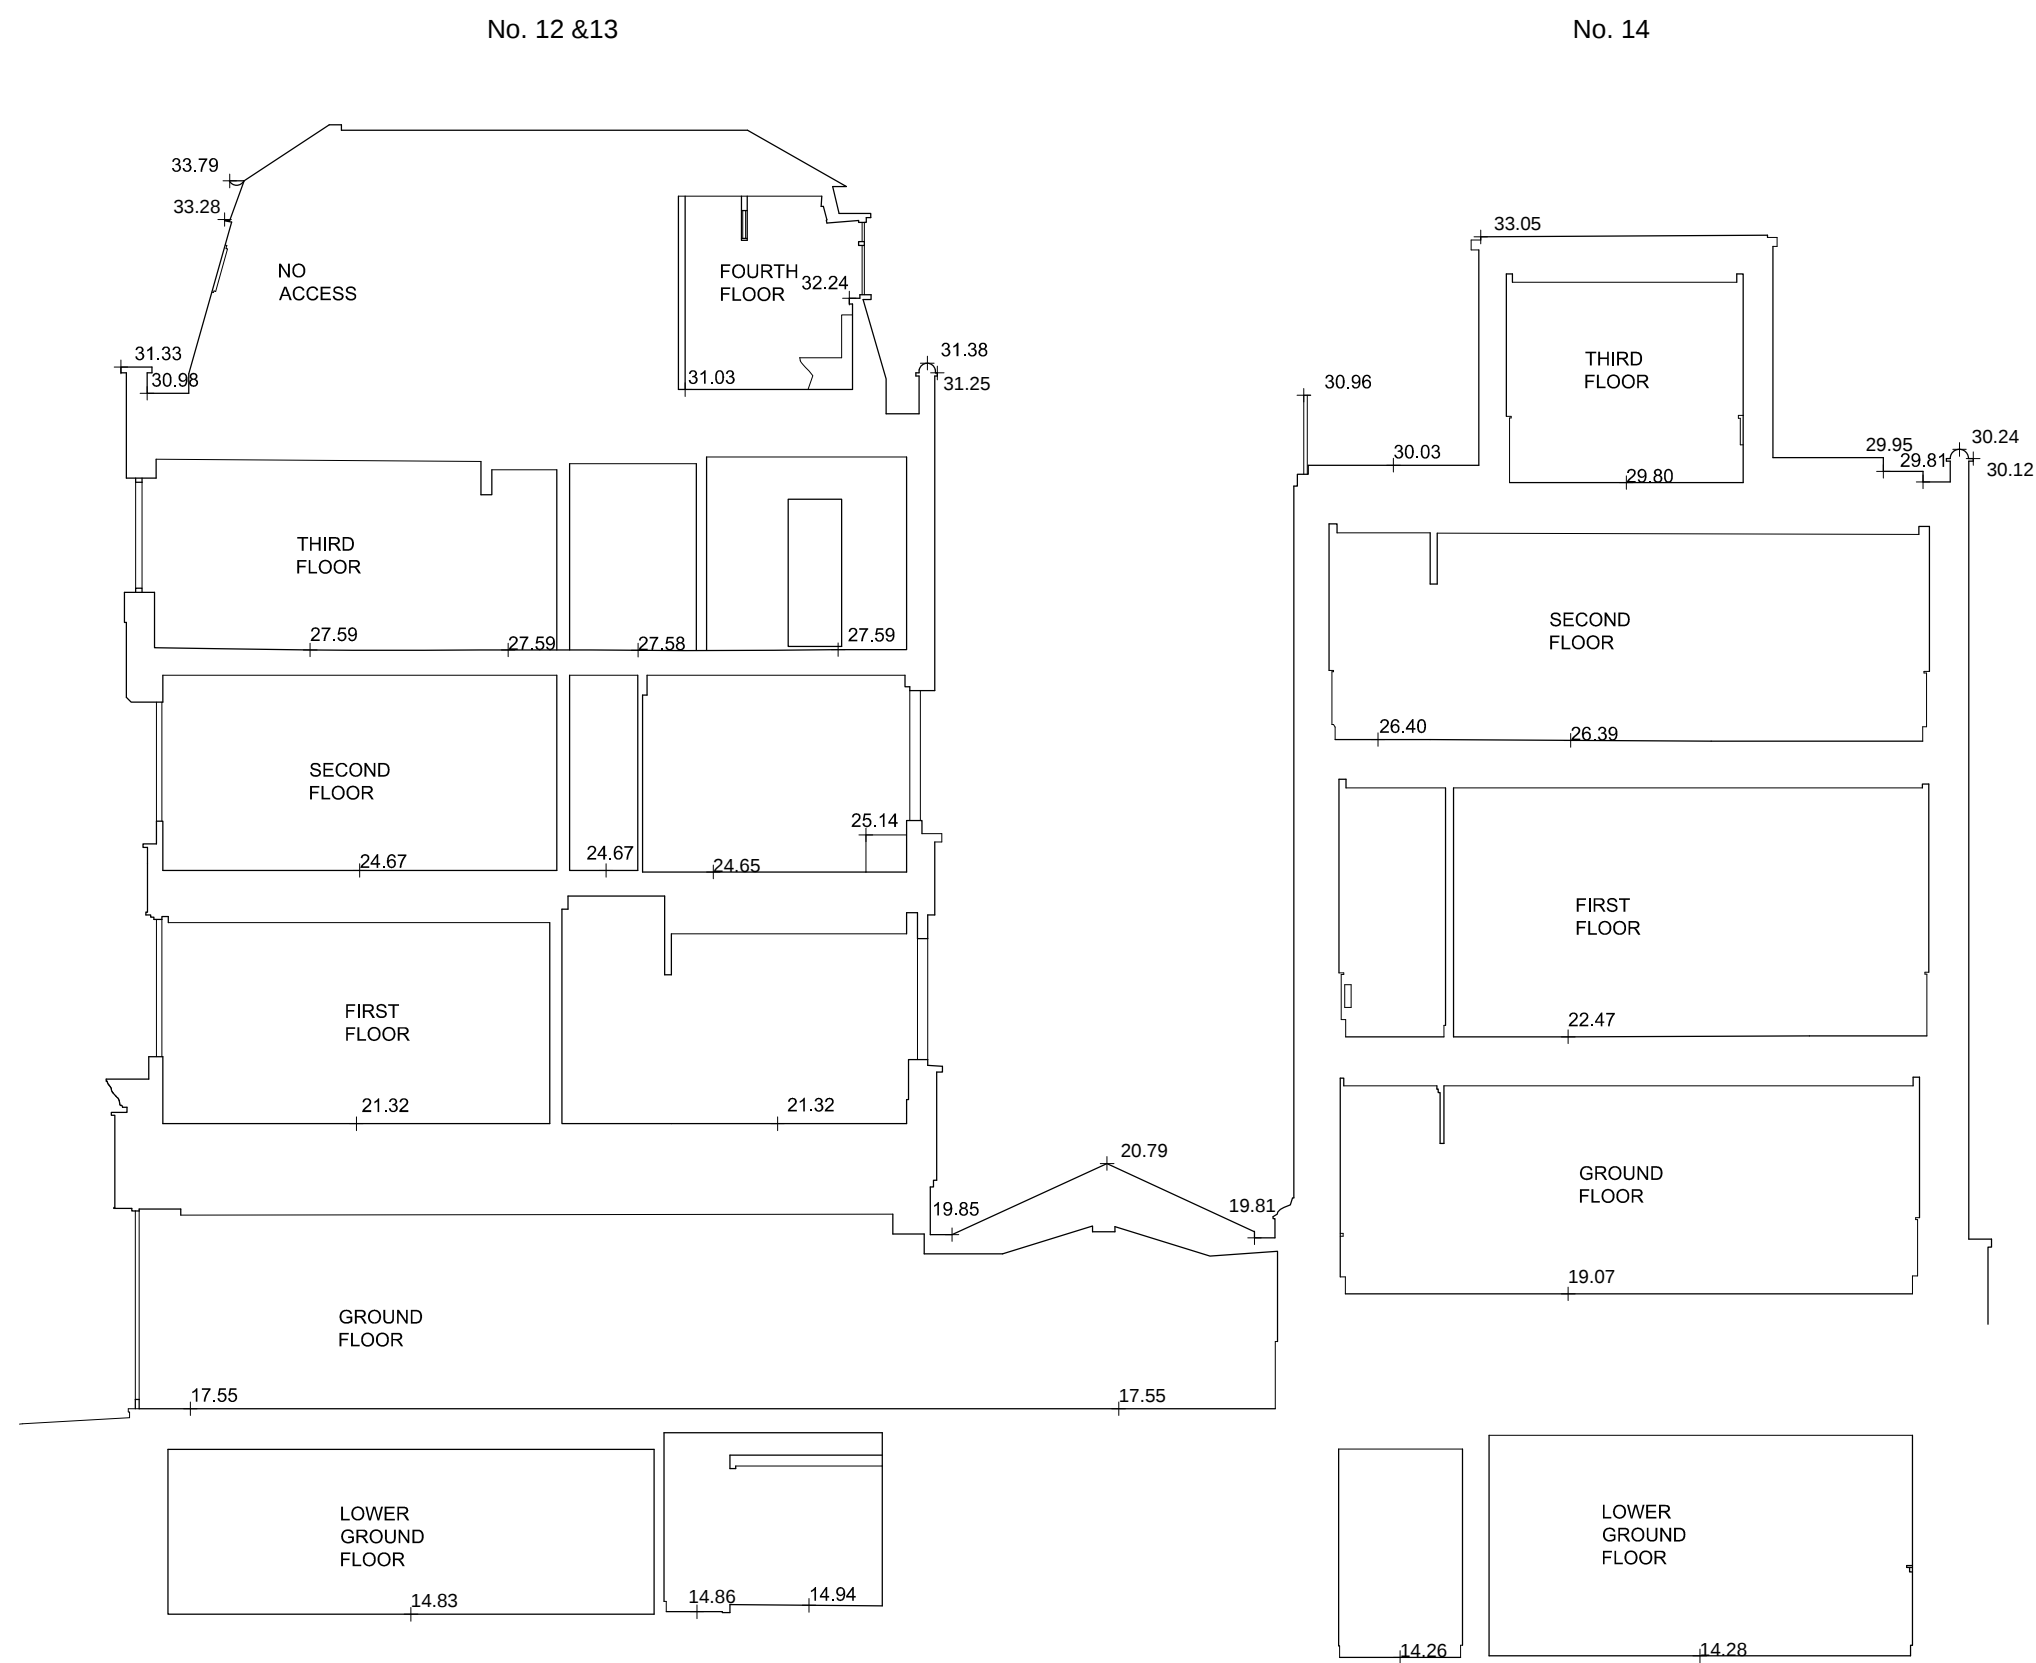

Section 1

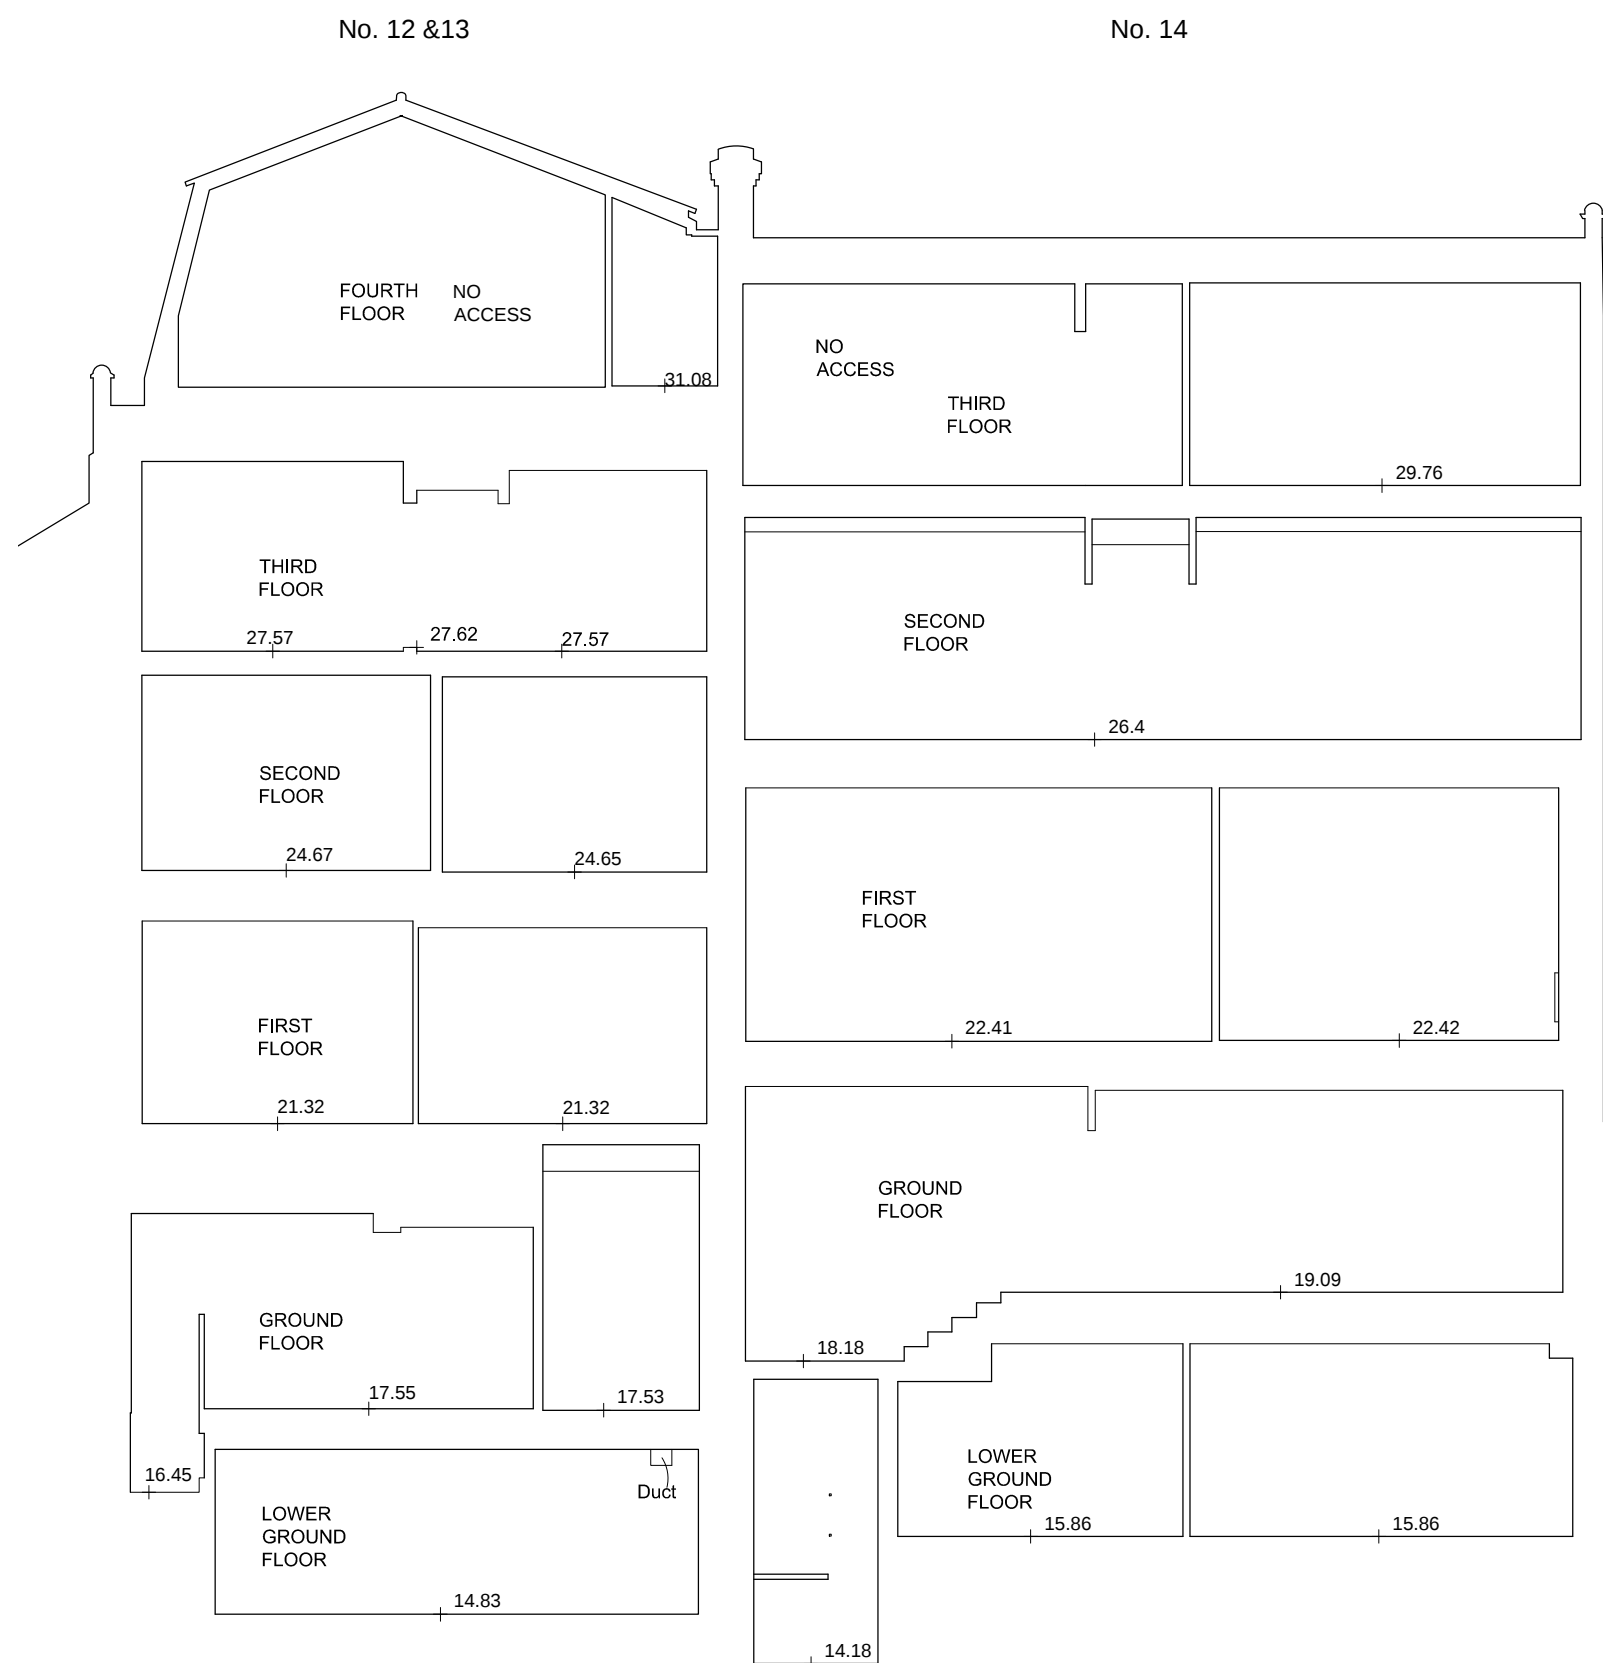

Section 2

Existing Sections 1 and 2

P0	Planning	29.01.16
Rev	Issue	Date

Frost
Architects


PROJECT
12 - 14 Greville
Street
EC1N 8SB

DRAWING
Existing
Section 1 and 2

Status **PLANNING**


SCALE	SIZE
1:100	A1
DRAWN BY	EQH

PROJECT NO.	DRAWING NO.	REV.
15229	20	P0

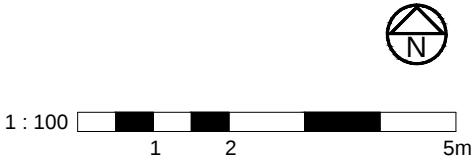




Elevation 1 - Greville Street

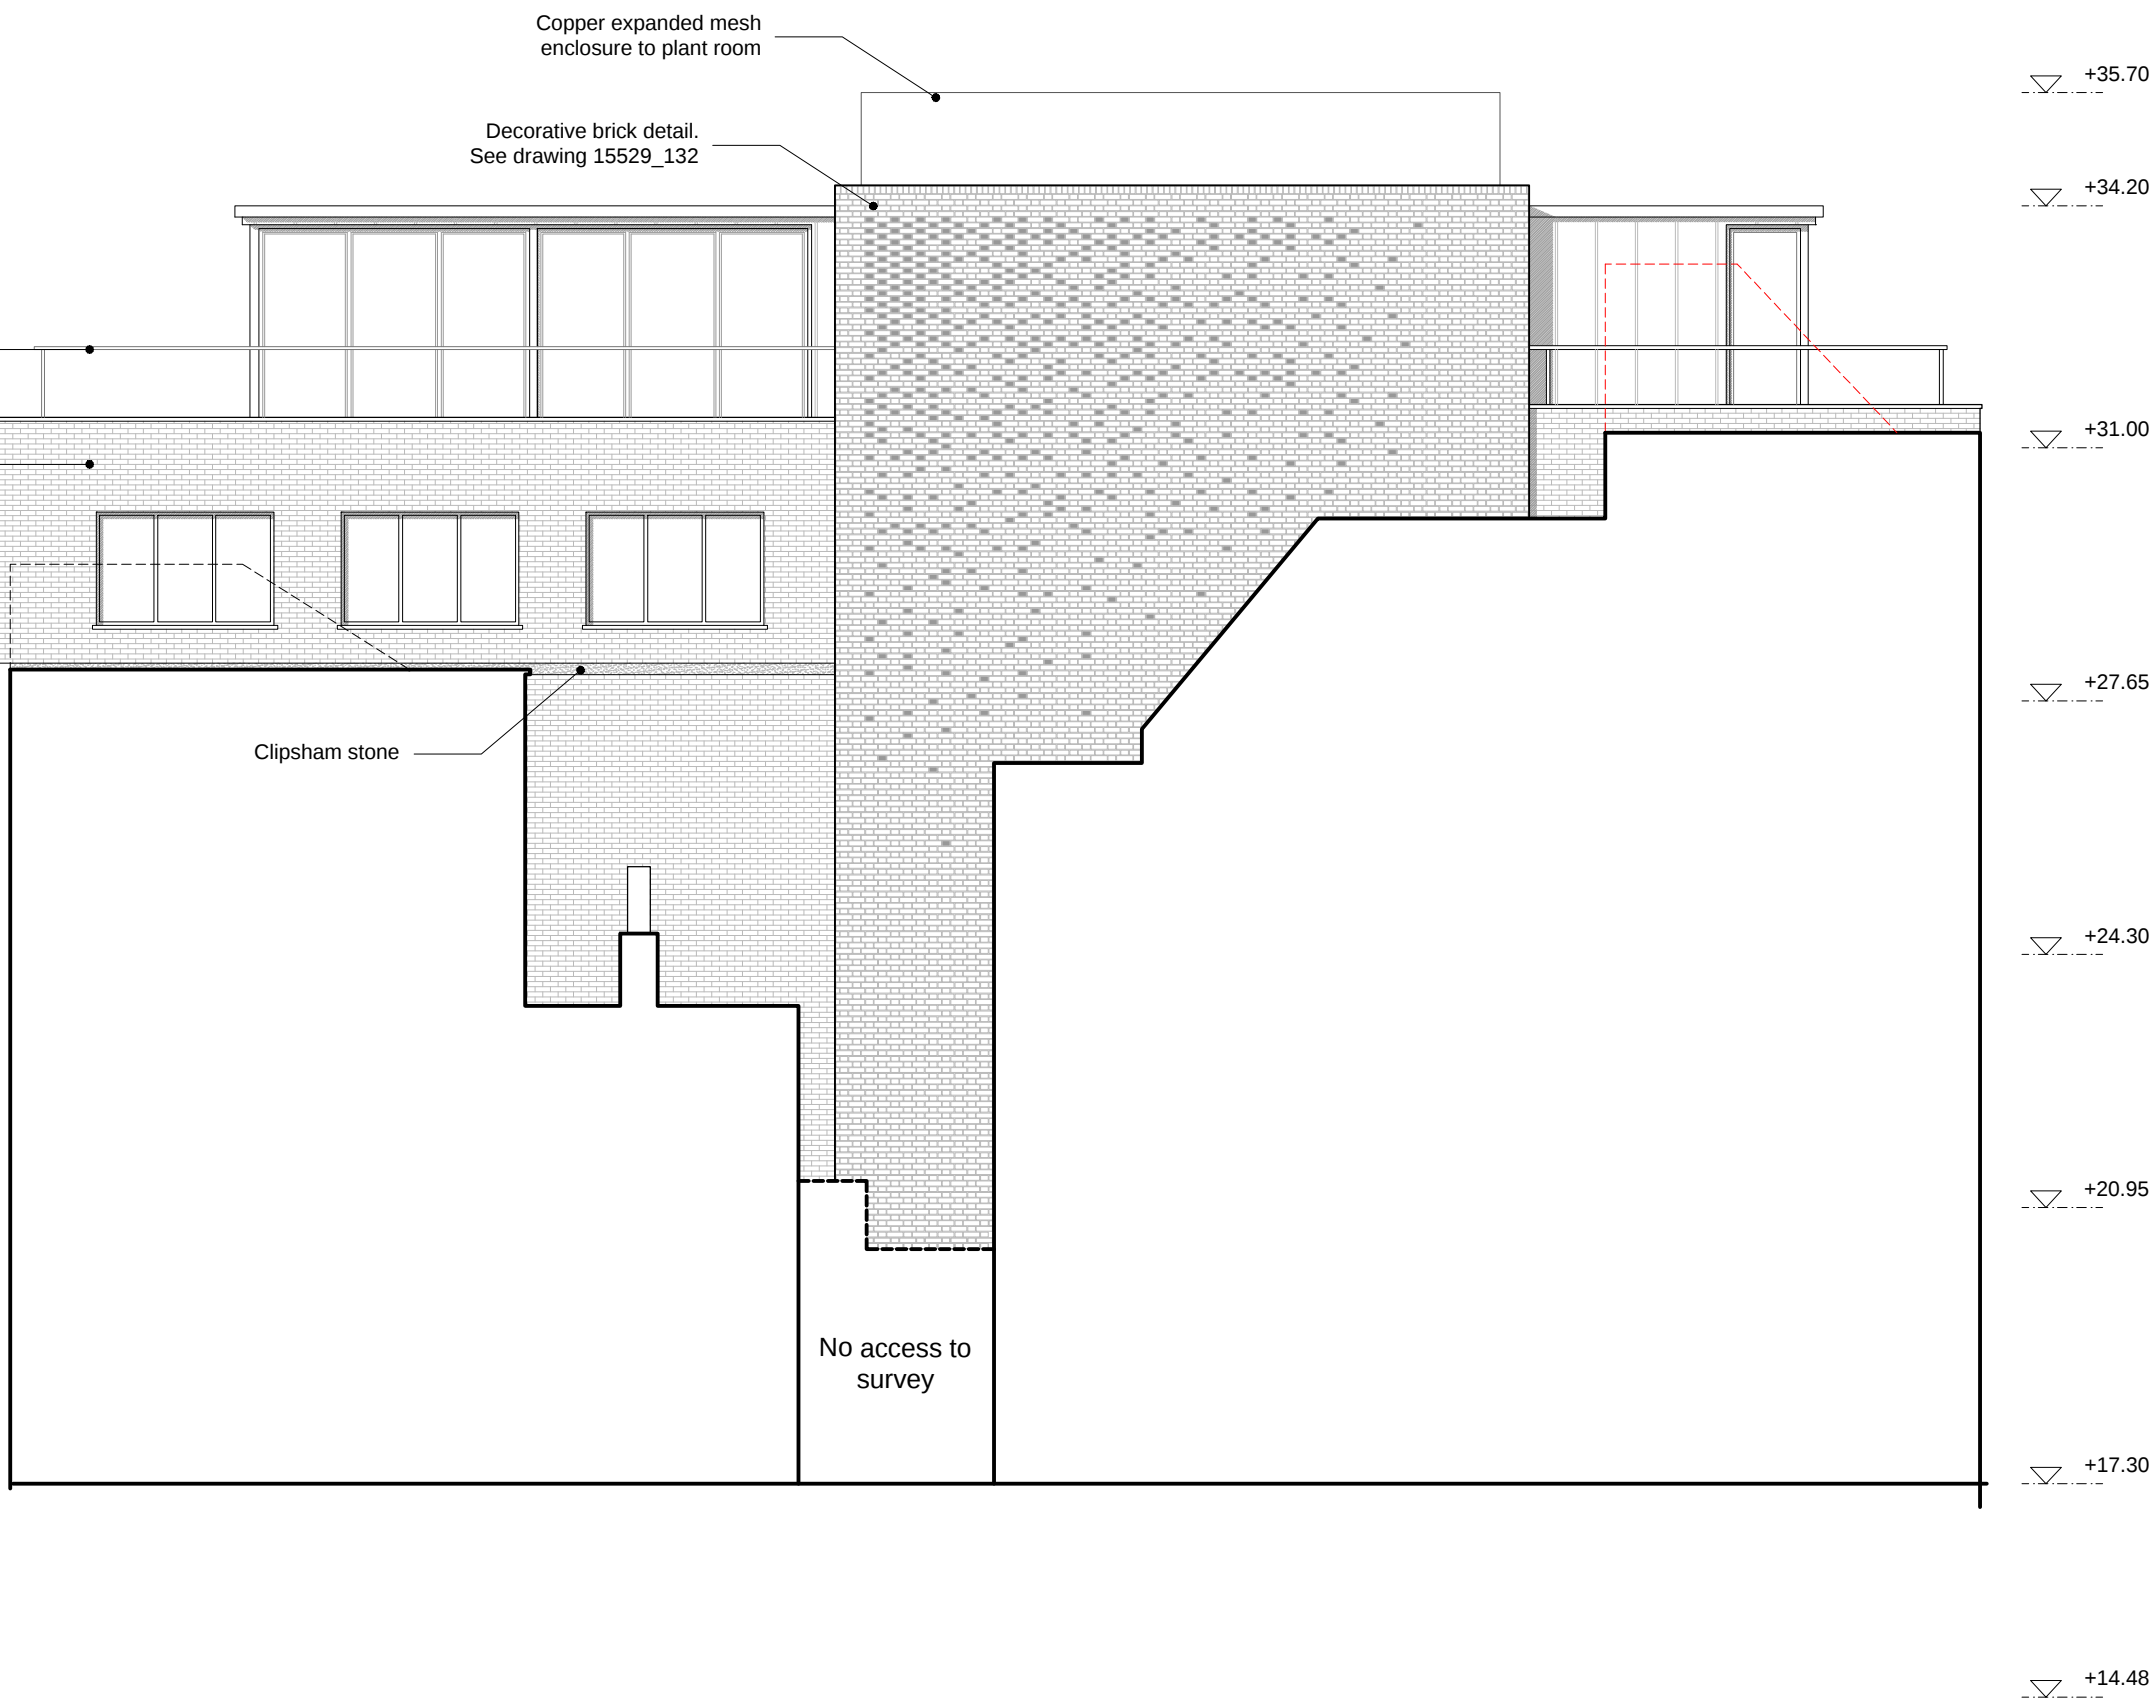

Elevation 2 - Bleeding Heart Yard

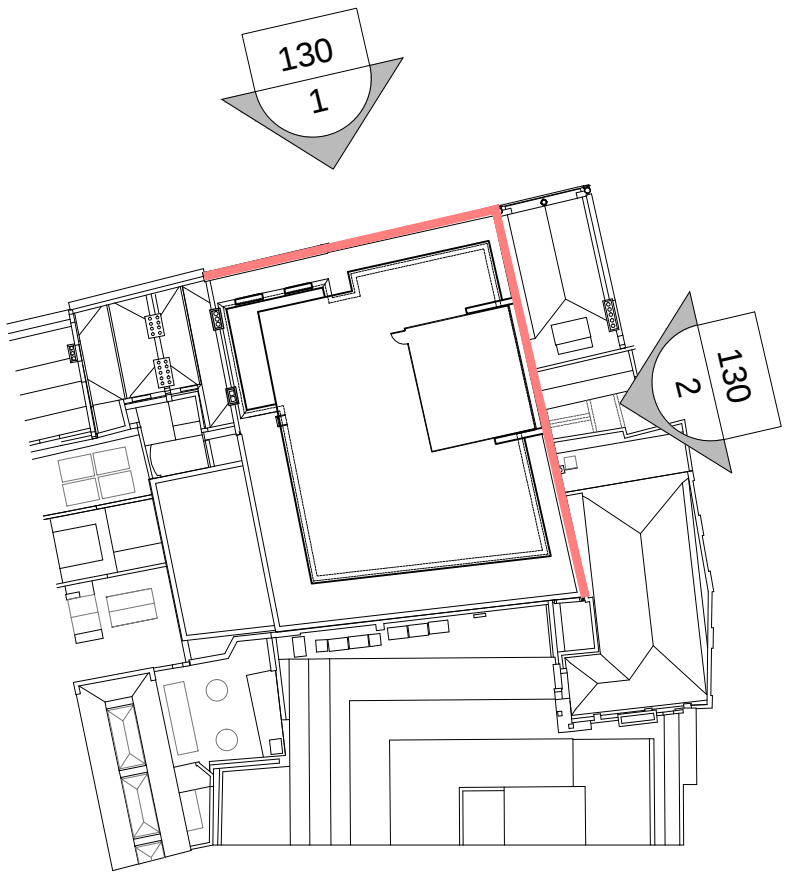

1 : 100 1 2 5m

Demolition:
Items to be demolished shown
dashed & in red.

P2	Dormers reduced and lead cladding to mansard	18.11.16
P1	Top floor amendment	03.08.16
P0	Planning	12.02.16
Rev	Issue	Date

Frost Architects


PROJECT
12 - 14 Greville Street
EC1N 8SB

DRAWING
Proposed Elevations 1 and 2


Status **PLANNING**

SCALE	1:100	SIZE	A1
		DRAWN BY	EQH


PROJECT NO.	DRAWING NO.	REV.
15229	130	P2

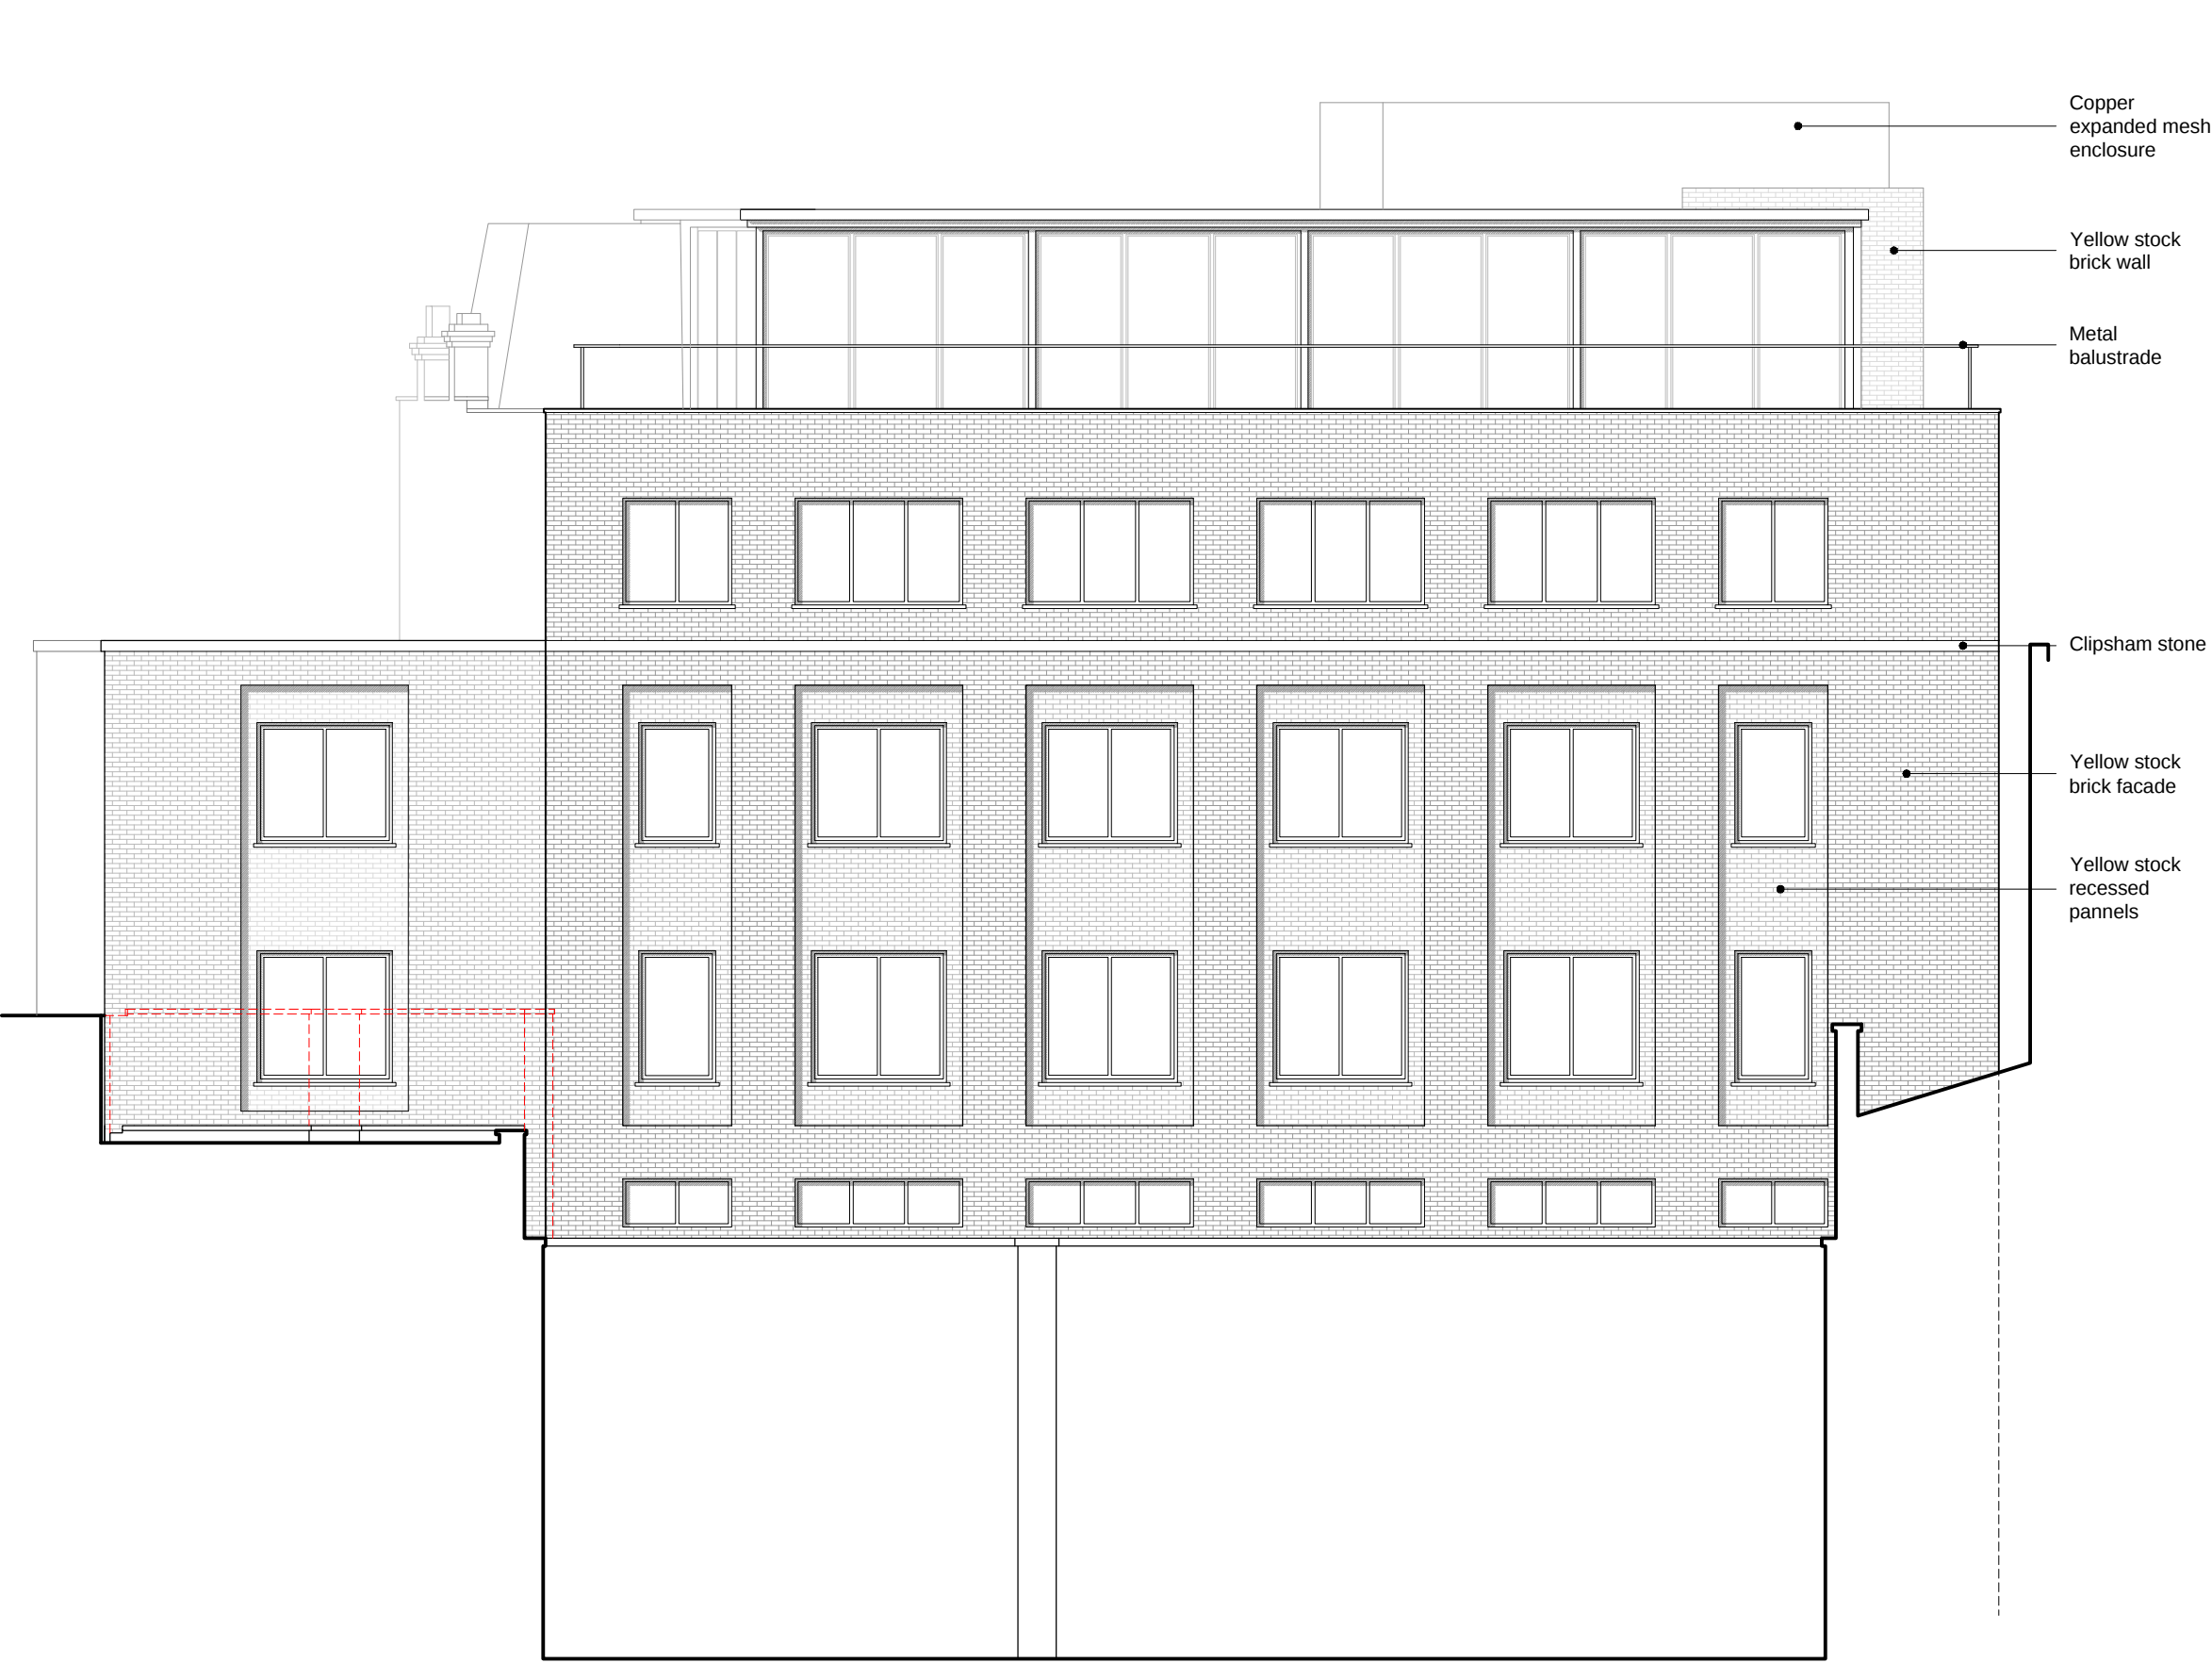

Elevation 3

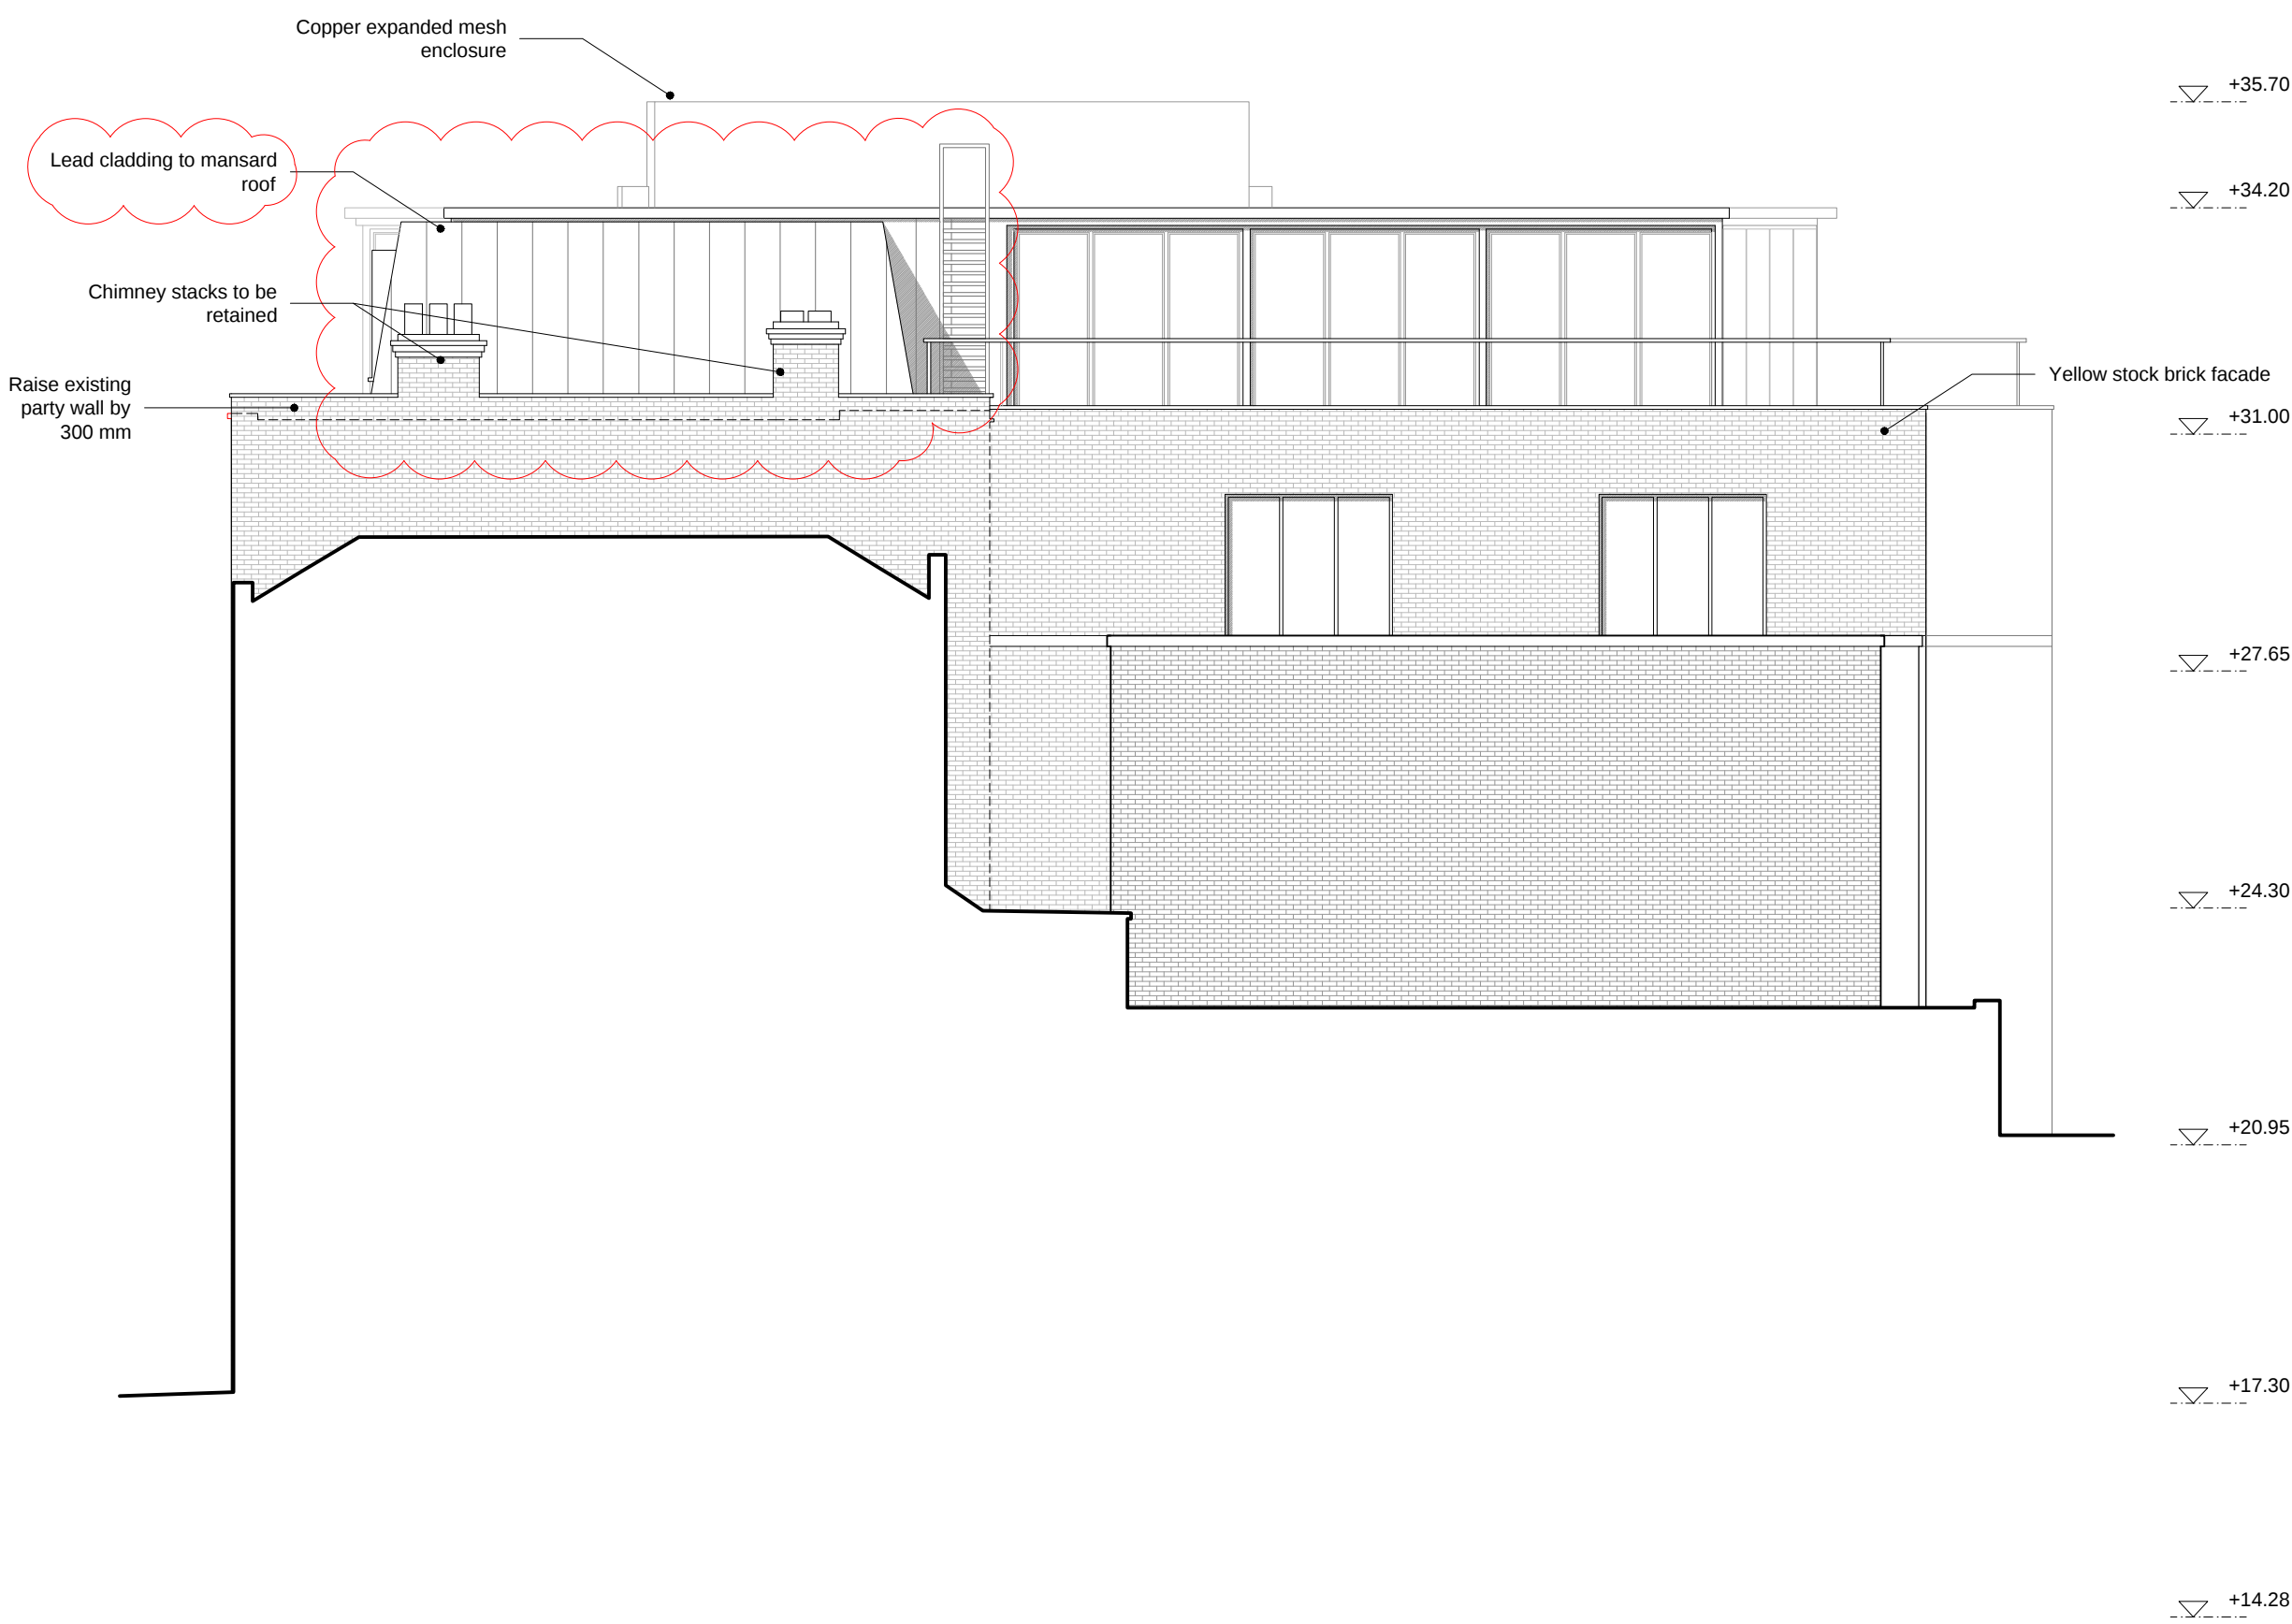

Elevation 4

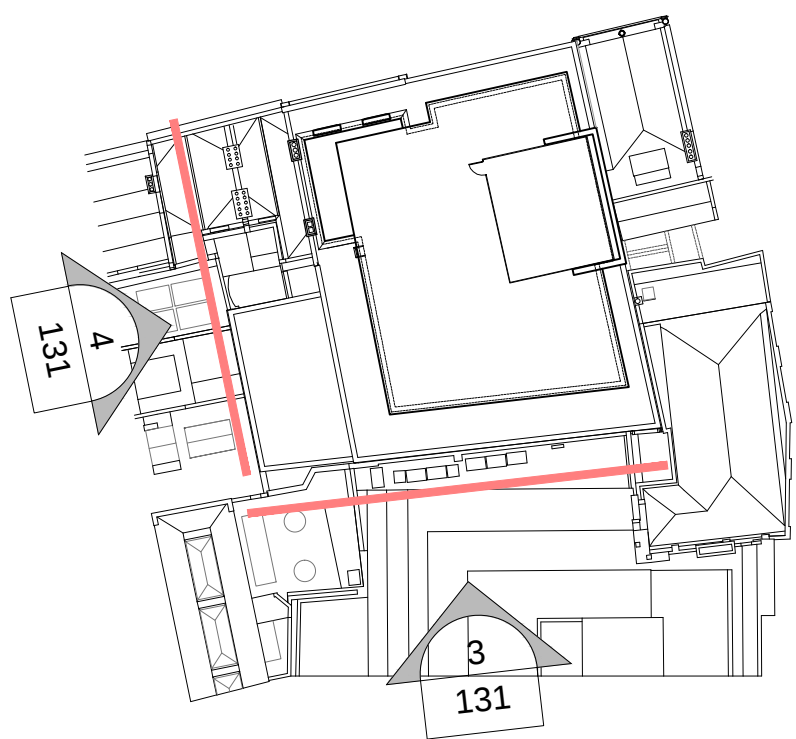

1 : 100 1 2 5m

Demolition:
Items to be demolished shown
dashed & in red.

P2	Lead cladding to mansard roof	18.11.16
P1	Top floor amendment	03.08.16
P0	Planning	12.02.16
Rev	Issue	Date

Frost
Architects


PROJECT
12 - 14 Greville
Street
EC1N 8SB

DRAWING
Proposed Elevations 3
and 4


Status PLANNING

SCALE	1:100	SIZE	A1
		DRAWN BY	EQH


PROJECT NO.	DRAWING NO.	REV.
15229	131	P2

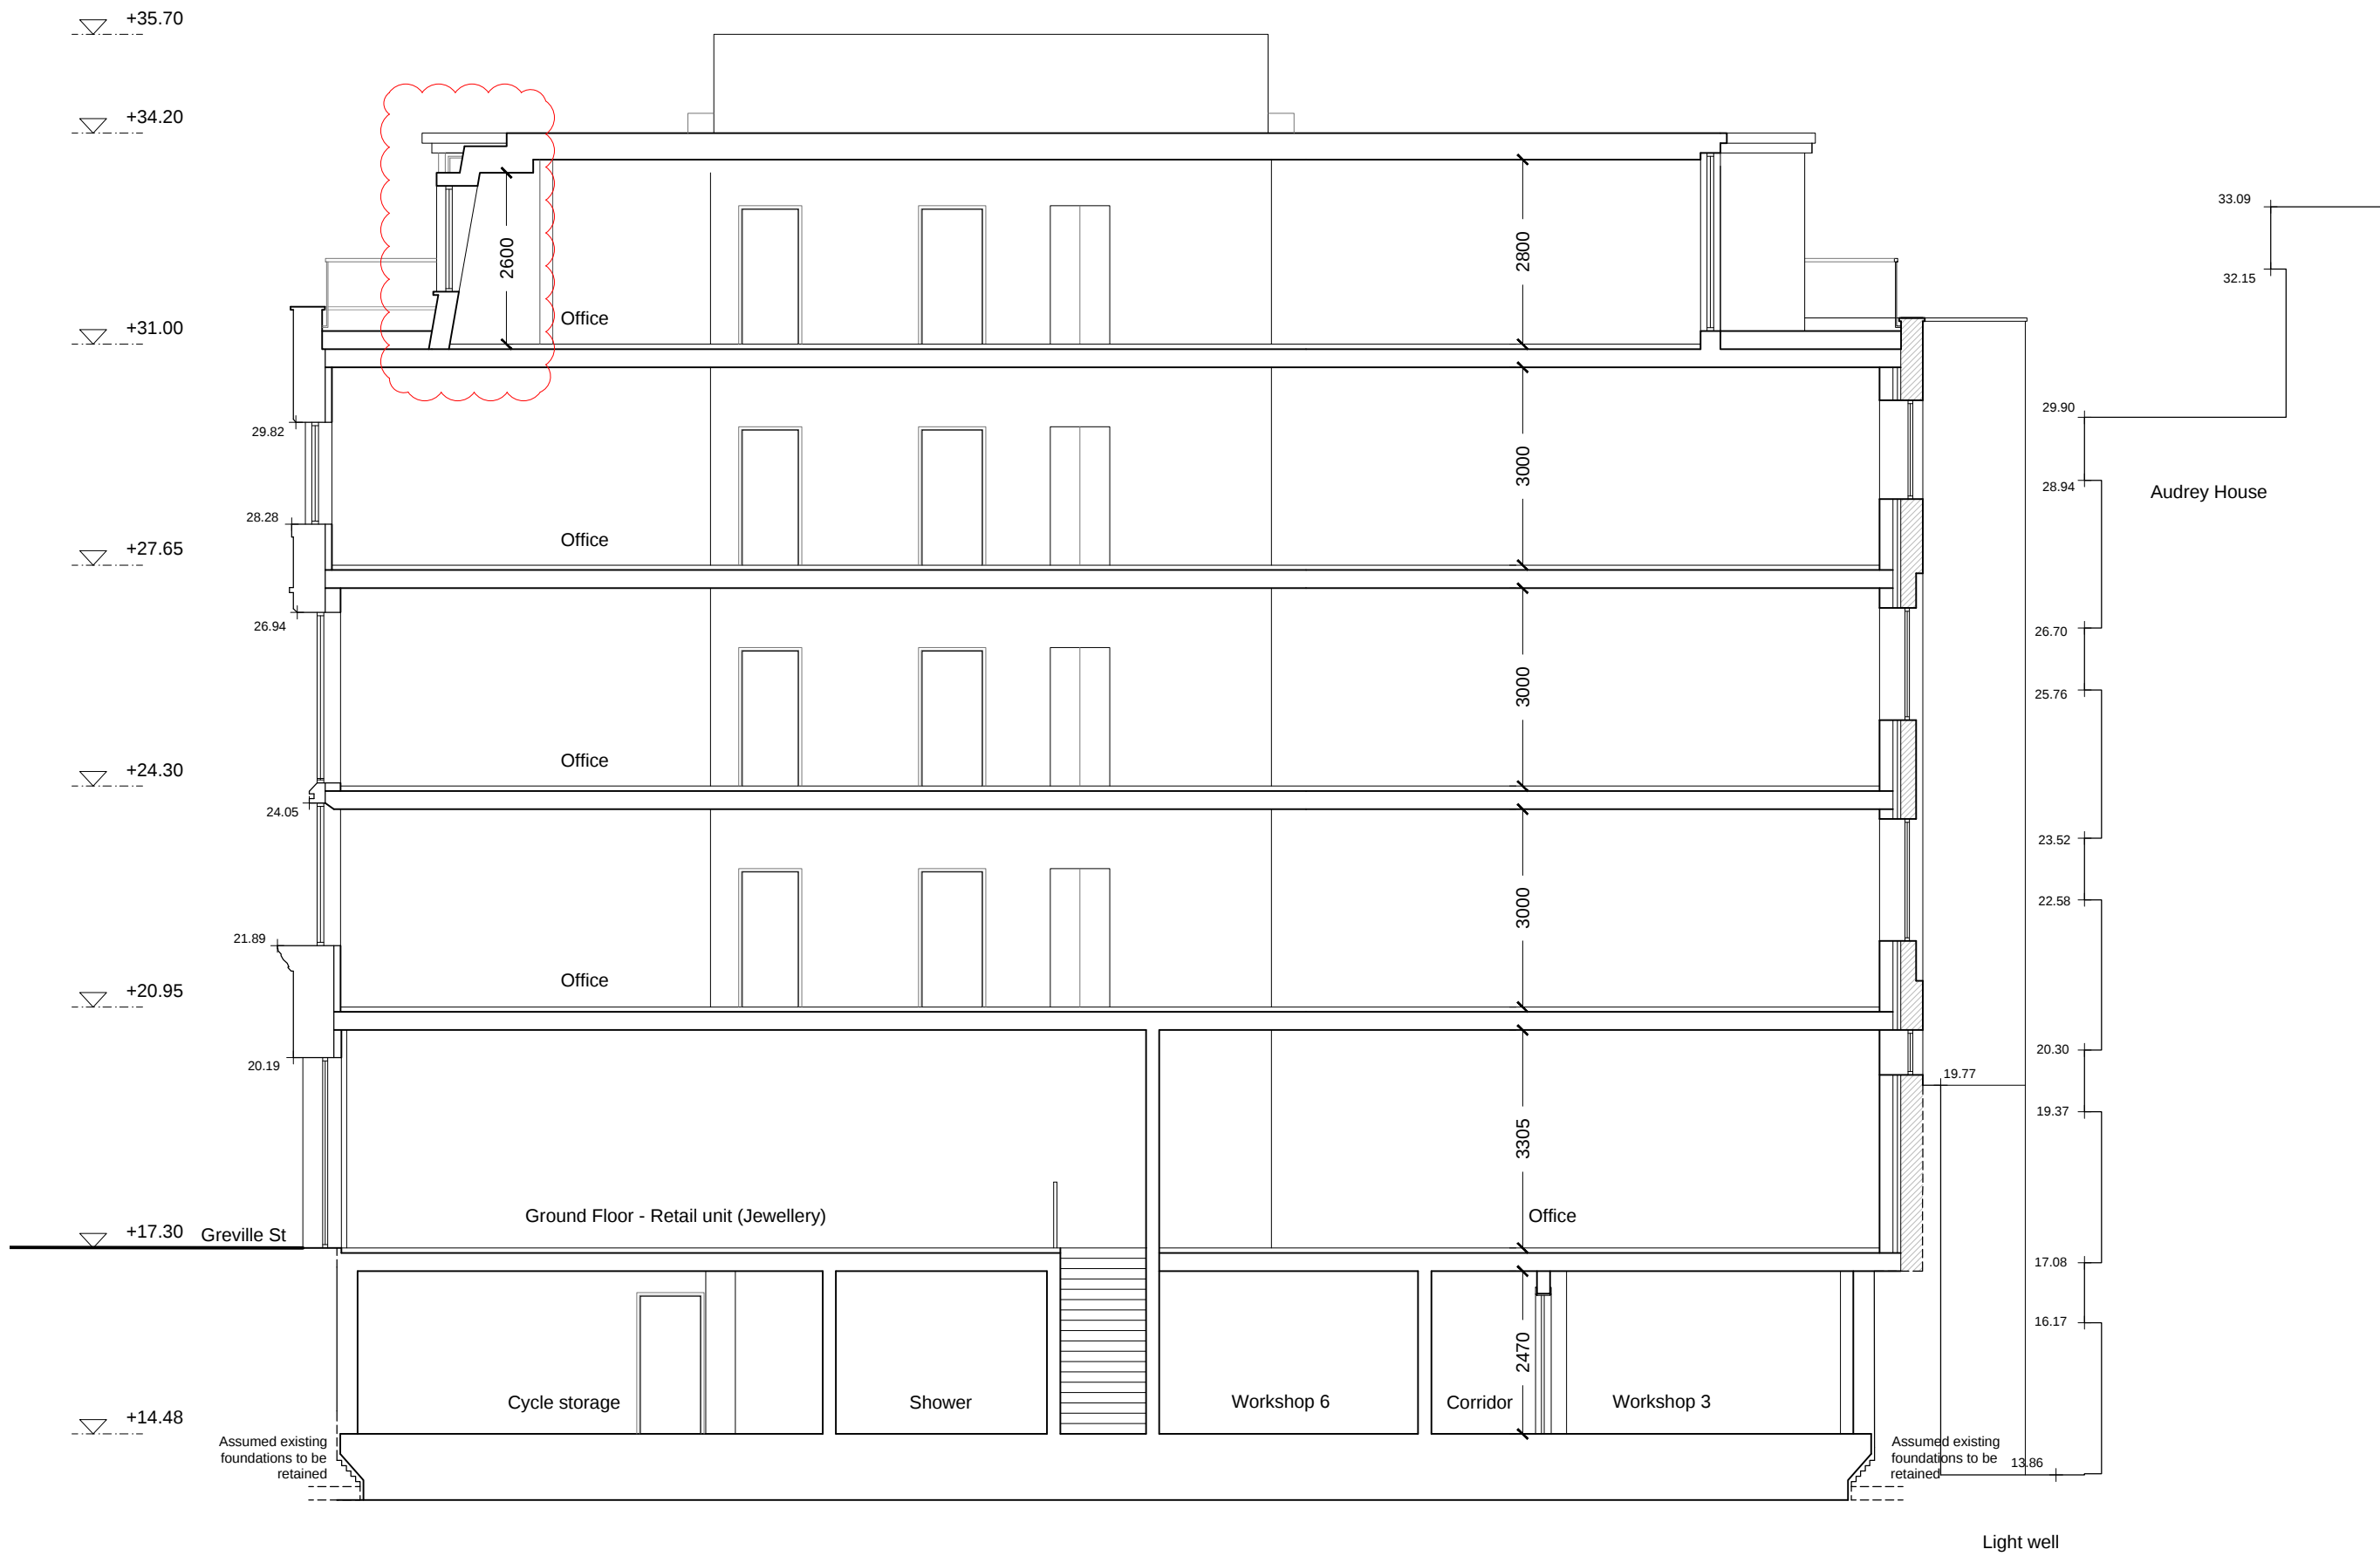

Section 1

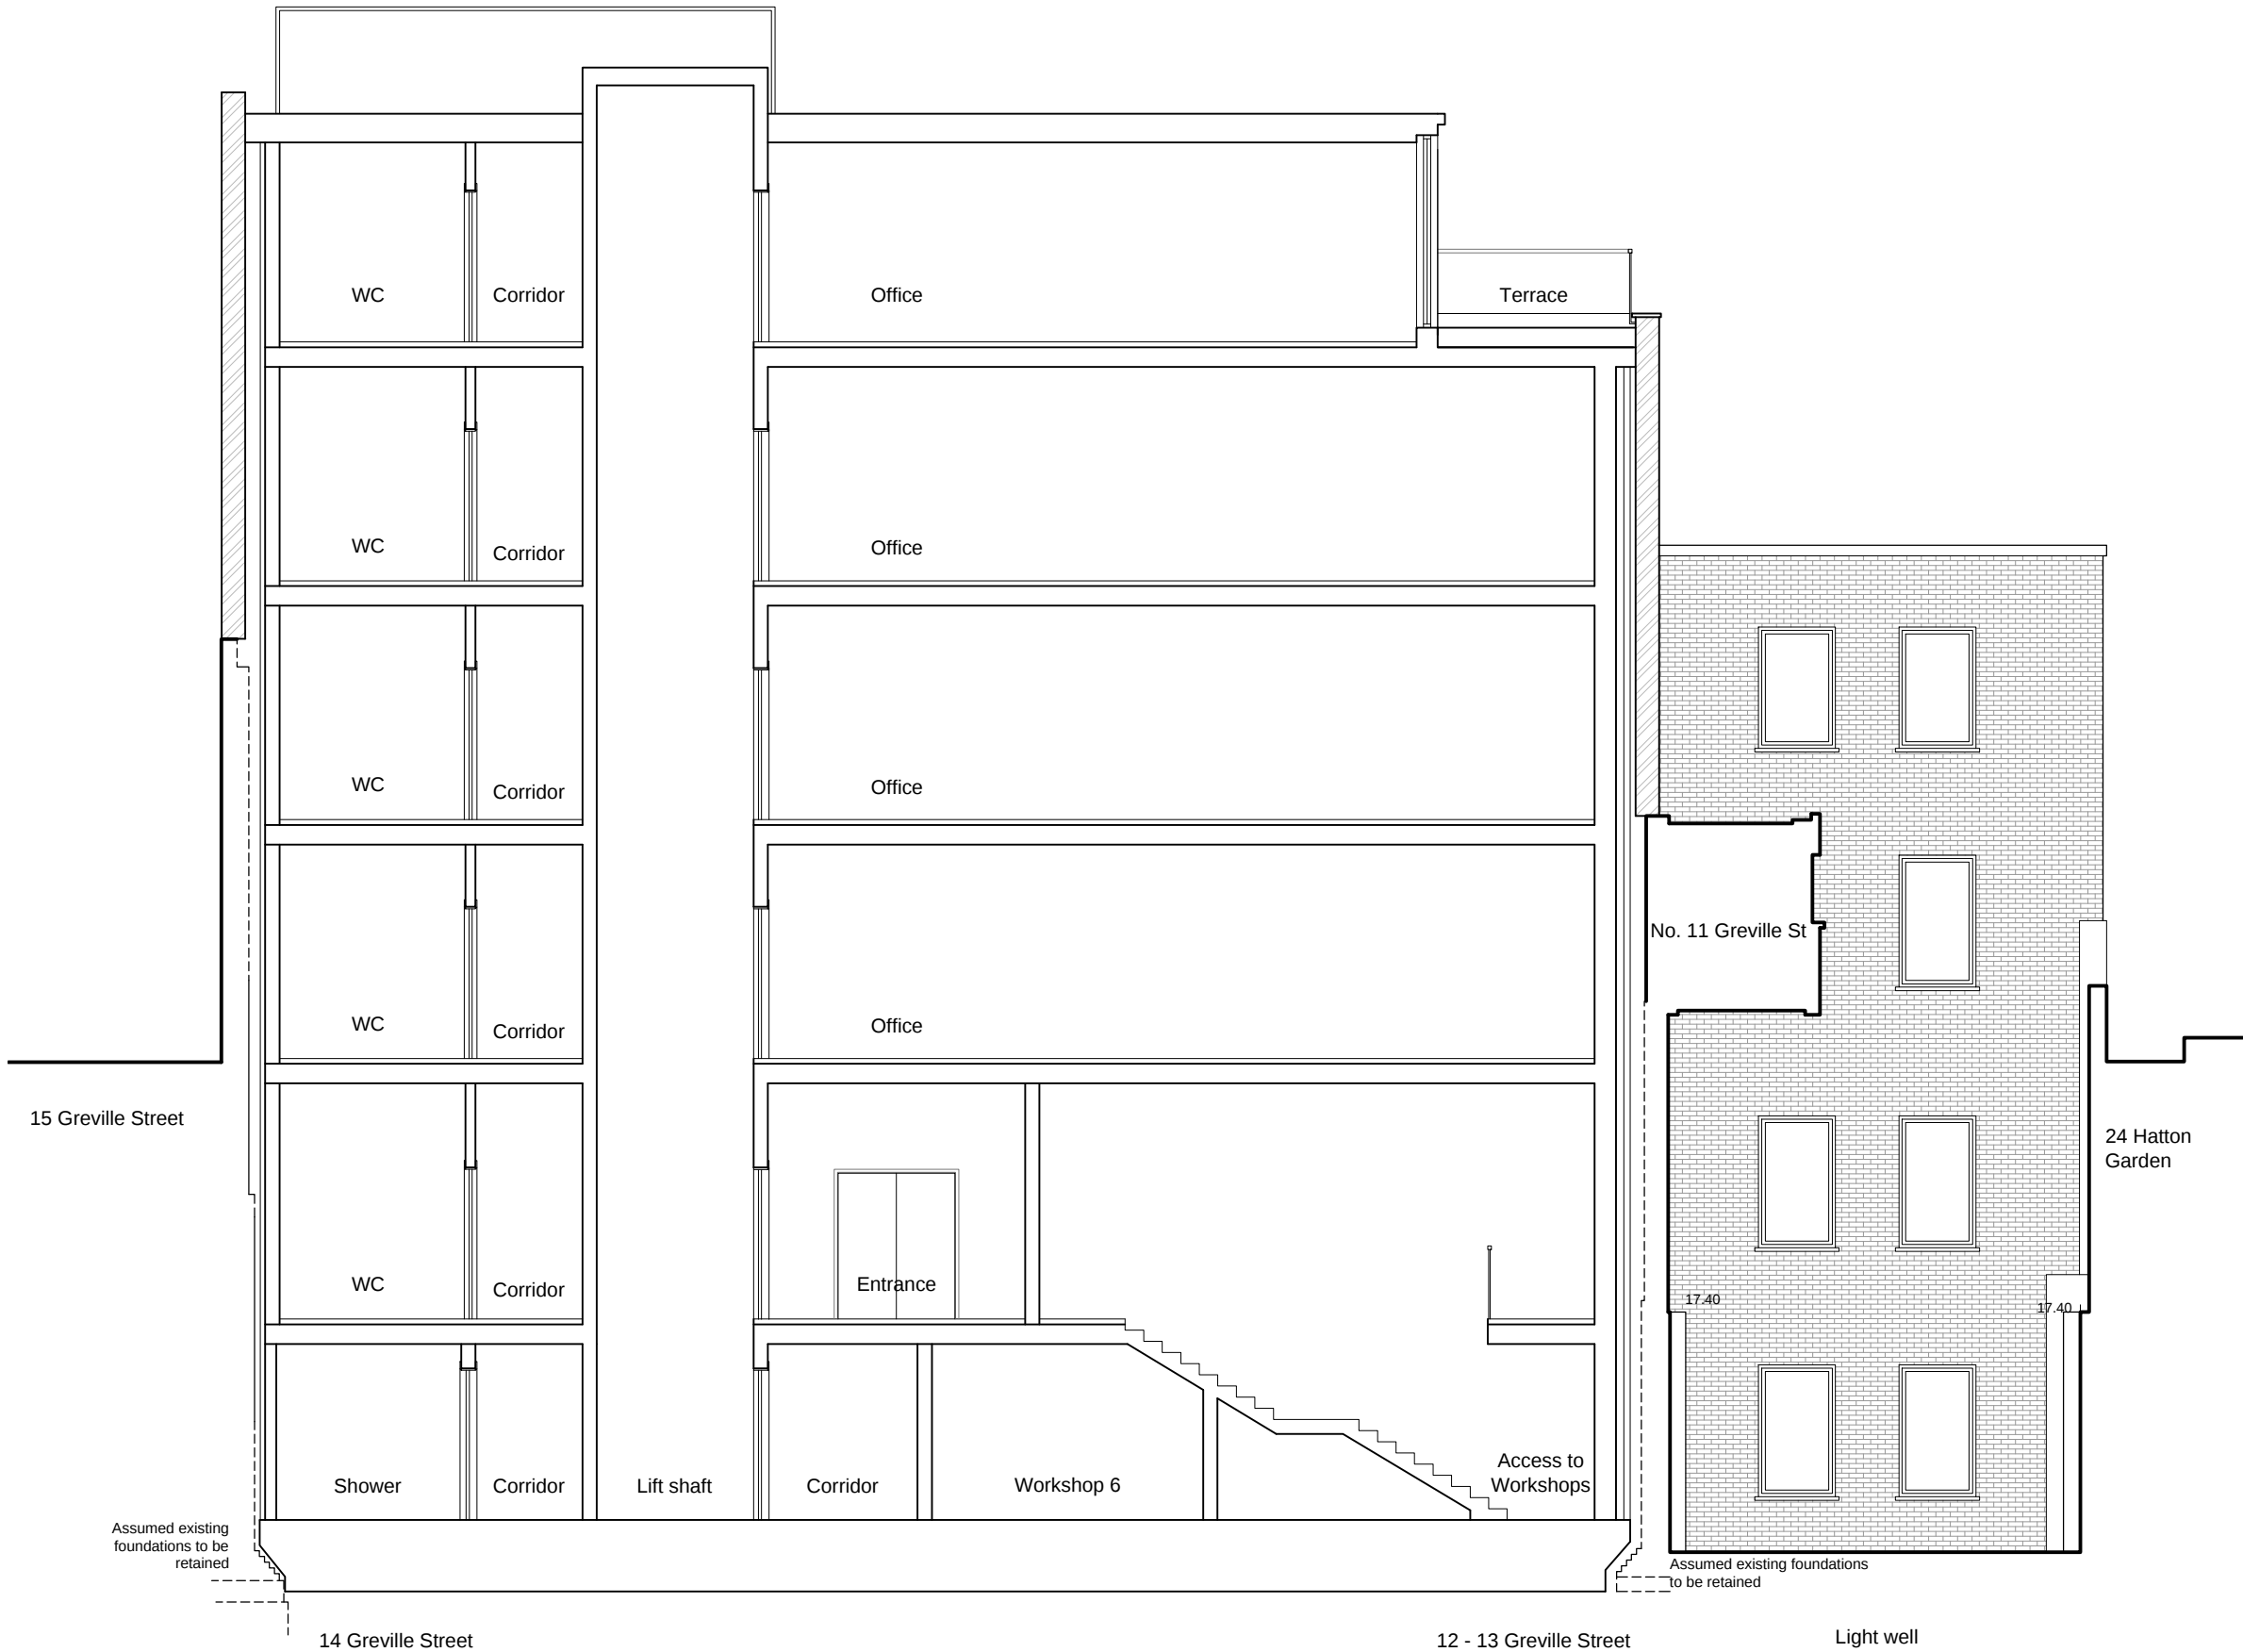

Section 2

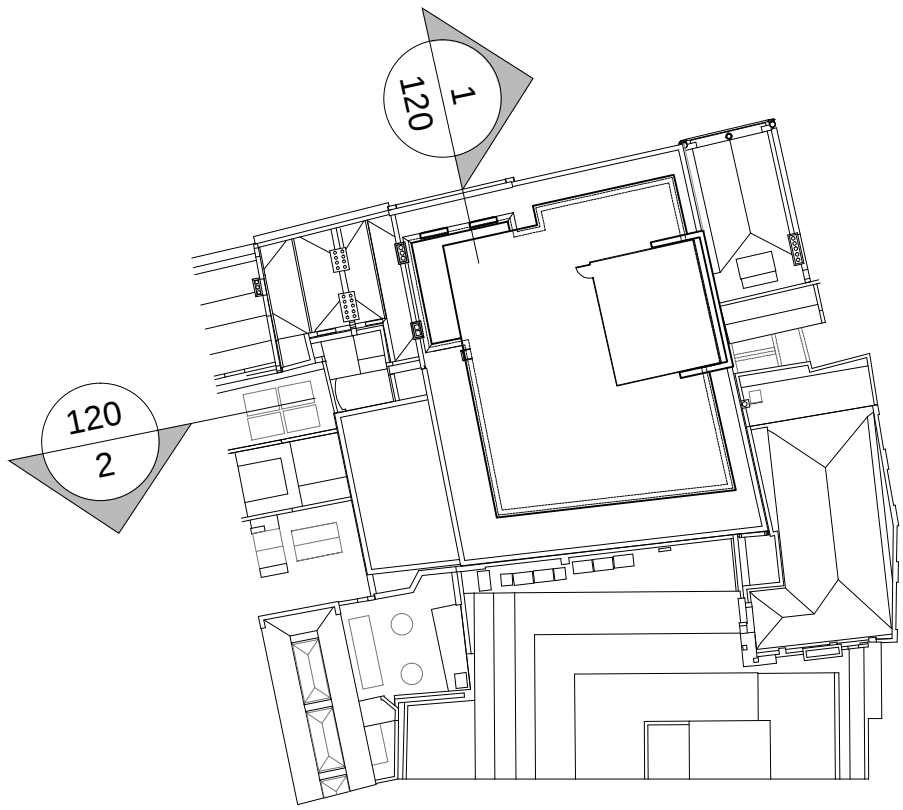

1 : 100 1 2 5m

Proposed Indicative Sections 1 and 2

P2	Dormer amended	18.11.16
P1	Top floor amendment	03.08.16
P0	Planning	12.02.16
Rev	Issue	Date

Frost
Architects

PROJECT
12 - 14 Greville
Street
EC1N 8SB

DRAWING
Proposed Sections 1
and 2

Status	PLANNING	
SCALE	1:100	SIZE A1
		DRAWN BY EQH
PROJECT NO.	DRAWING NO.	REV.
15229	120	P2