


Proposed /// Side Elevation

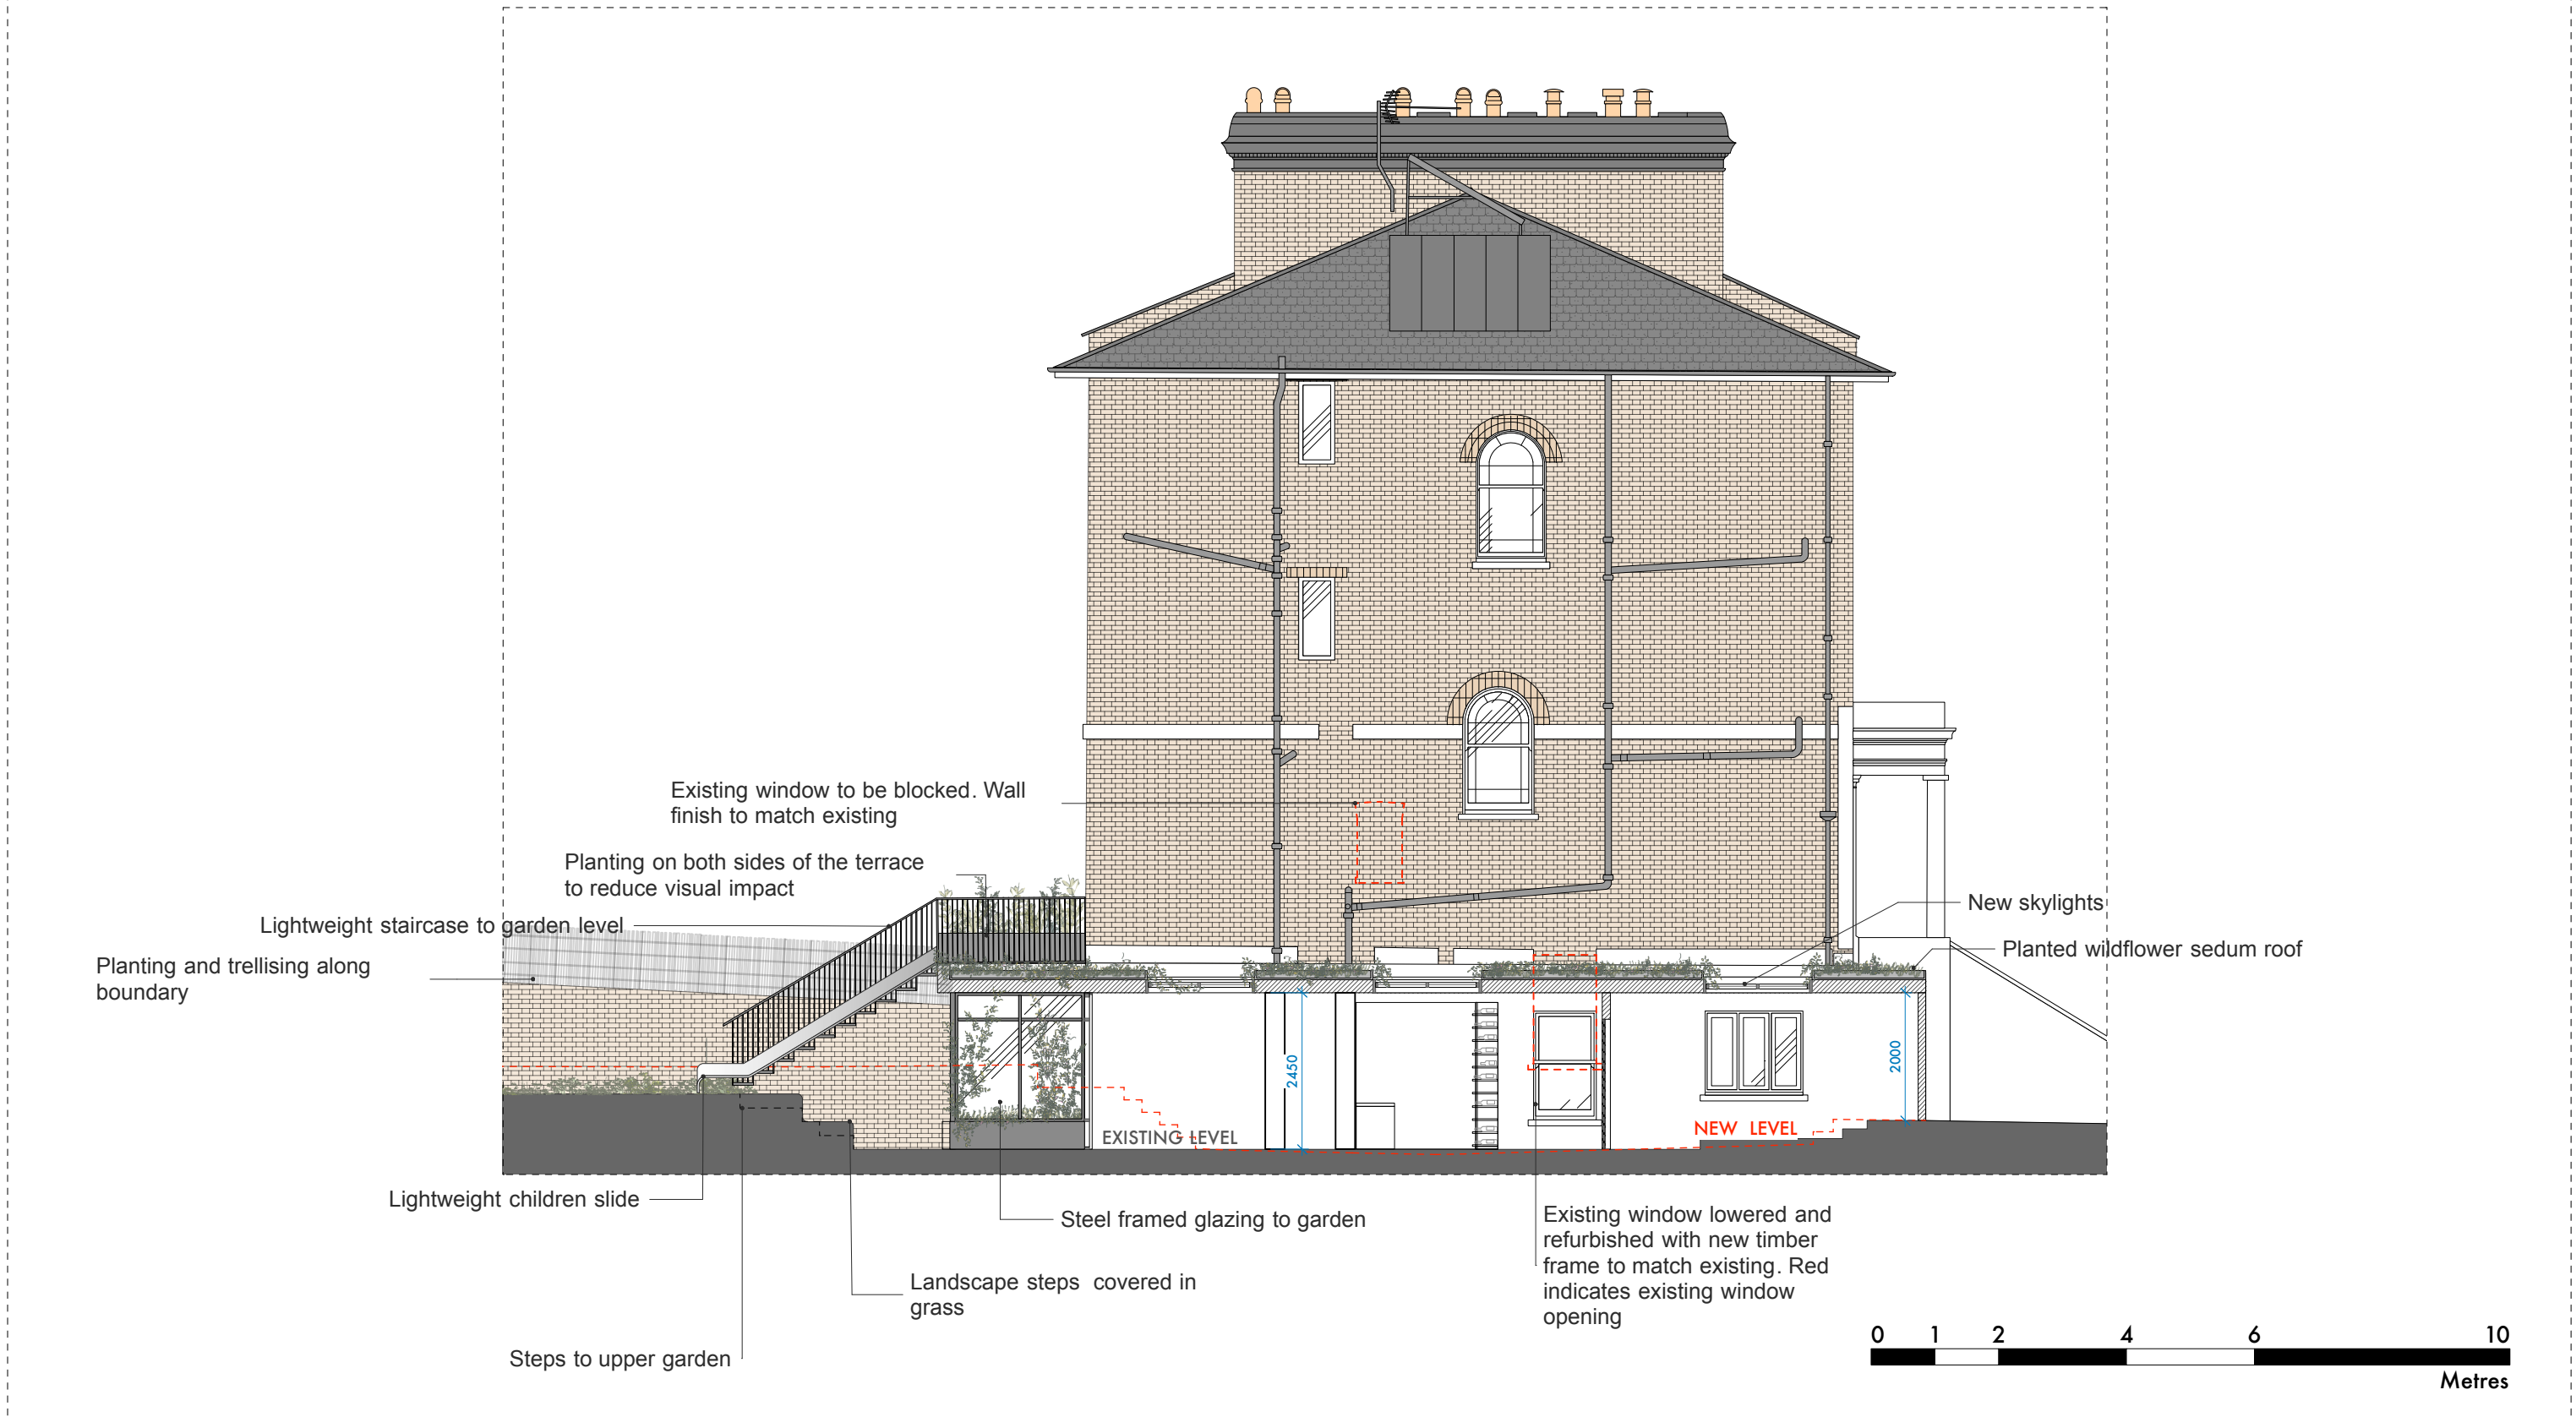

<div>Undercover</div> <div>Undercover Architecture The Studio, 48 Mornington Terrace Regents Park London NW1 7TX T: 020 7388 7898 E: info@undercoverarchitecture.com</div>	Project	14 Eton Road	Sheet Title	Proposed /// Side Elevation	Date & Revision	September 2017	C	This drawing is the copyright of Undercover Architecture Ltd. and may not be copied, altered or reproduced in any way or passed to a third party without written authority. All dimensions are subject to site survey and site verification. Do not scale.
	Client	Robert&Frances Leeming	Sheet Number	06/201	Scale	1:100@A3		