


- Key:
- Proposed Works
 - Proposed New Wall (construction TBC)
 - Approved Scheme

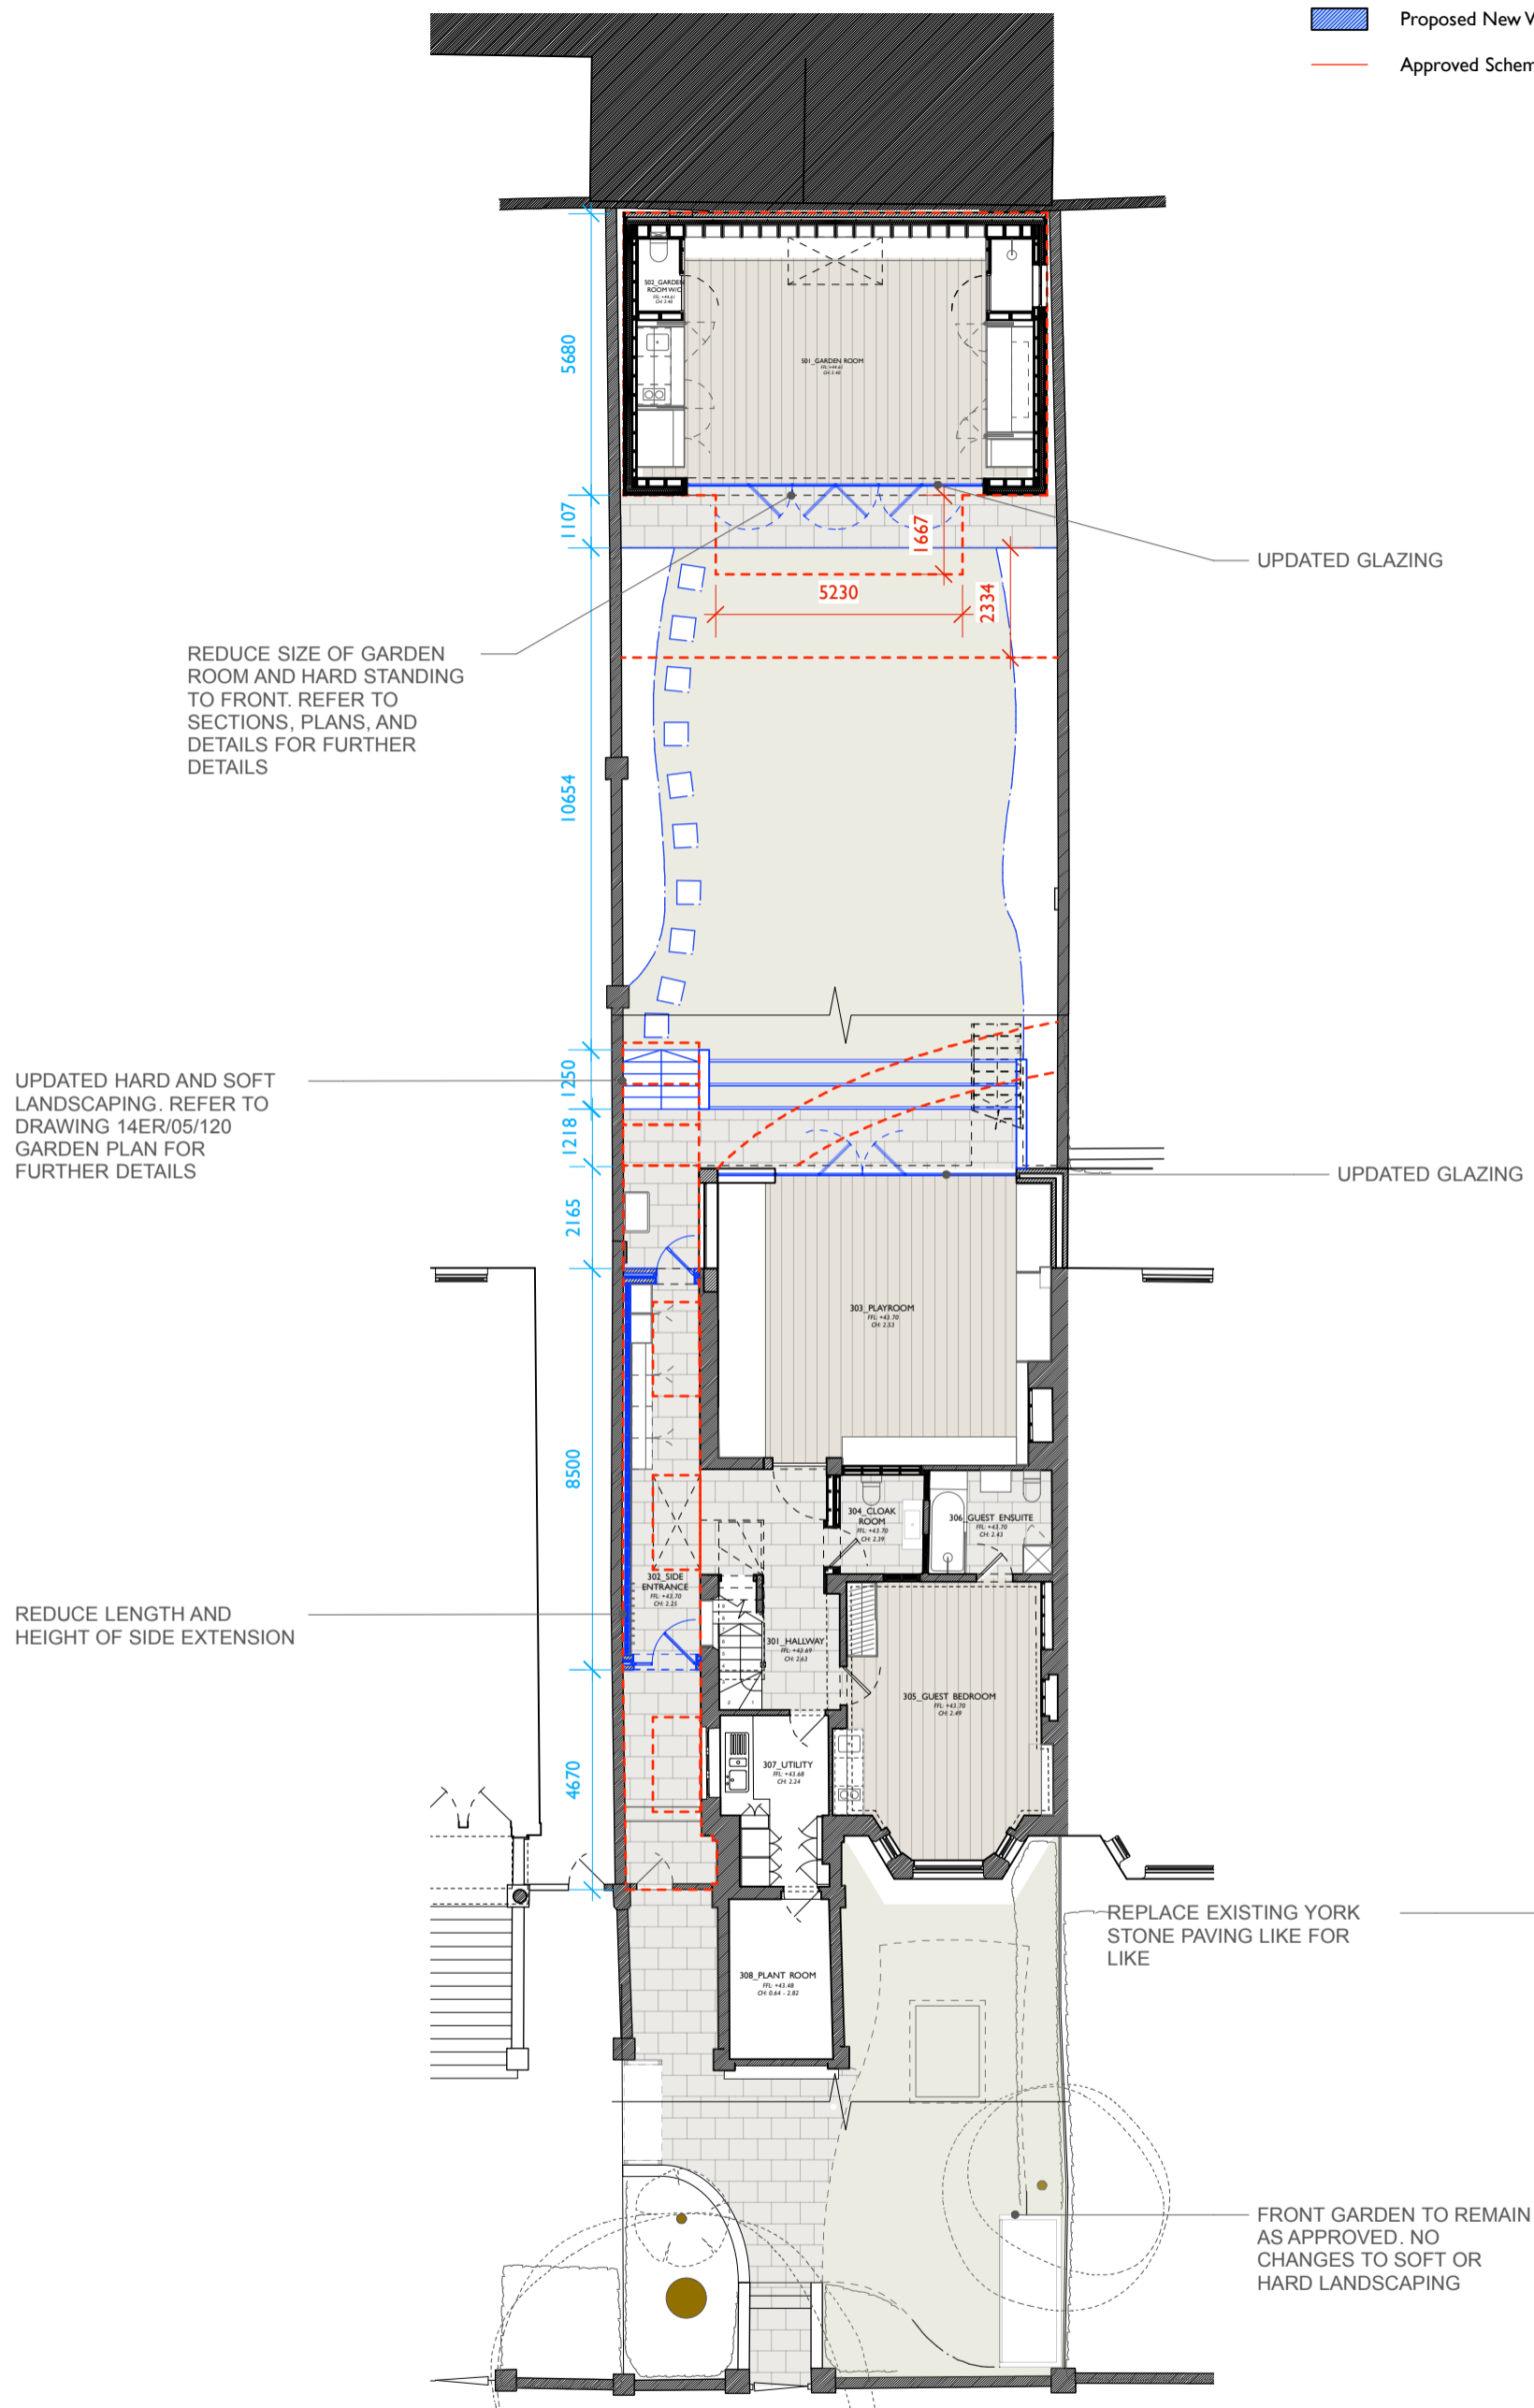

1 Site Plan
05/001 1:150



ULANOWSKI	Robert & Frances Leeming	Site Plan - Proposed	D	This drawing is the copyright of Ulanowski Ltd. and may not be copied, altered or reproduced in anyway or passed to a third party without written authority. All dimensions are subject to site survey and site verification. Do not scale.
	14 Eton Road	05/001	1:100 @ A3 / 1:50 @ A1	