



01 Elevation of Typical Aluminium Fixed Window 1:10

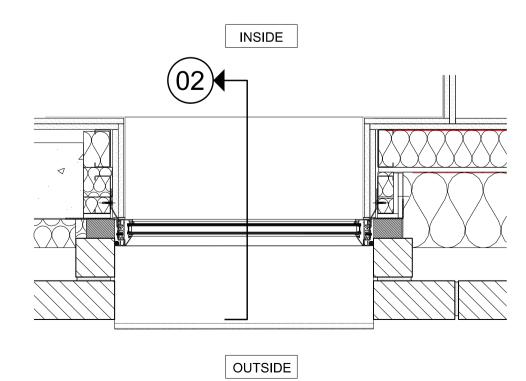


Plan of Typical Aluminium Fixed Window

1:10

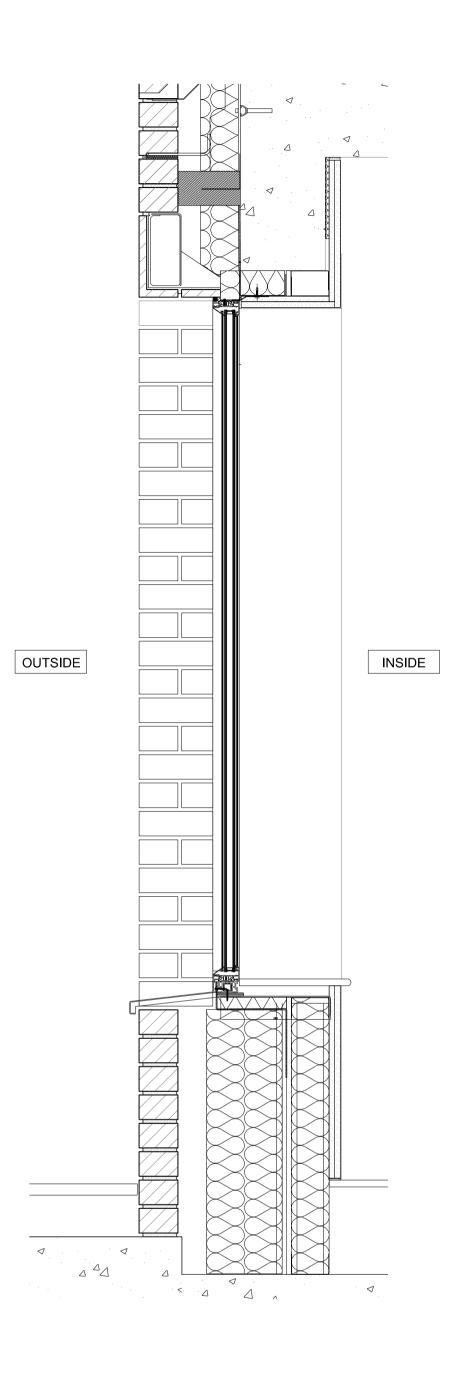

02 Section Through Typical Aluminium Fixed Window 1:10

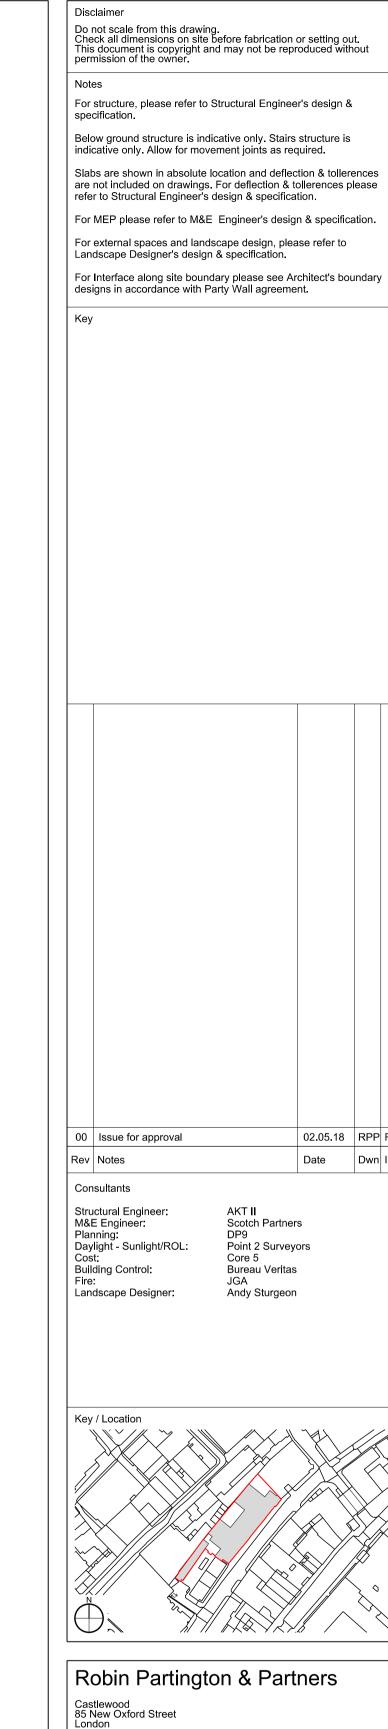

Castlewood 85 New Oxford Street London WC1A 1DG +44 20 7419 3500 mail@rpplondon.com www.rpplondon.com

Client
Londonewcastle
The Courtyard Building
17 Evelyn Yard
London W1T 1AU

Parker House

Drawing Title
Typical Door / Window Details
Prepared for Camden Council

 Scale
 Drawn By
 Issued By

 1:2 @ A1 1:4 @ A3
 RPP
 RPP

 CONSTRUCTION

 Project No.
 Drawing No.
 Revision

 16002
 A_SK_180502_b
 00