
© Robin Partington & Partners

04 Elevation Detail of Typical Glazing Bar


22


Glazing bar

Sliding sash frame

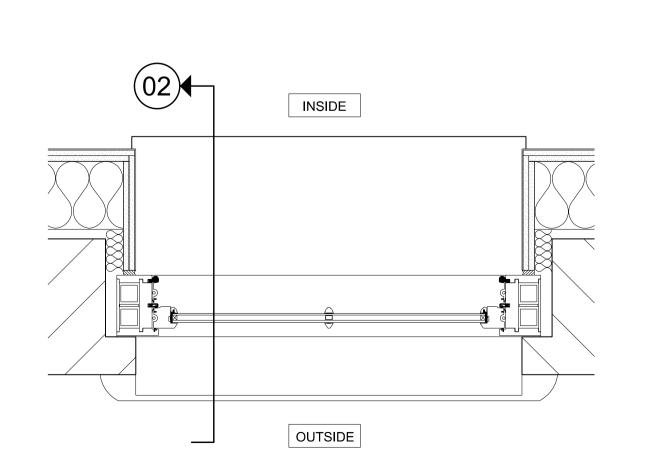



01 Elevation of Typical Traditional Timber Sliding Sash

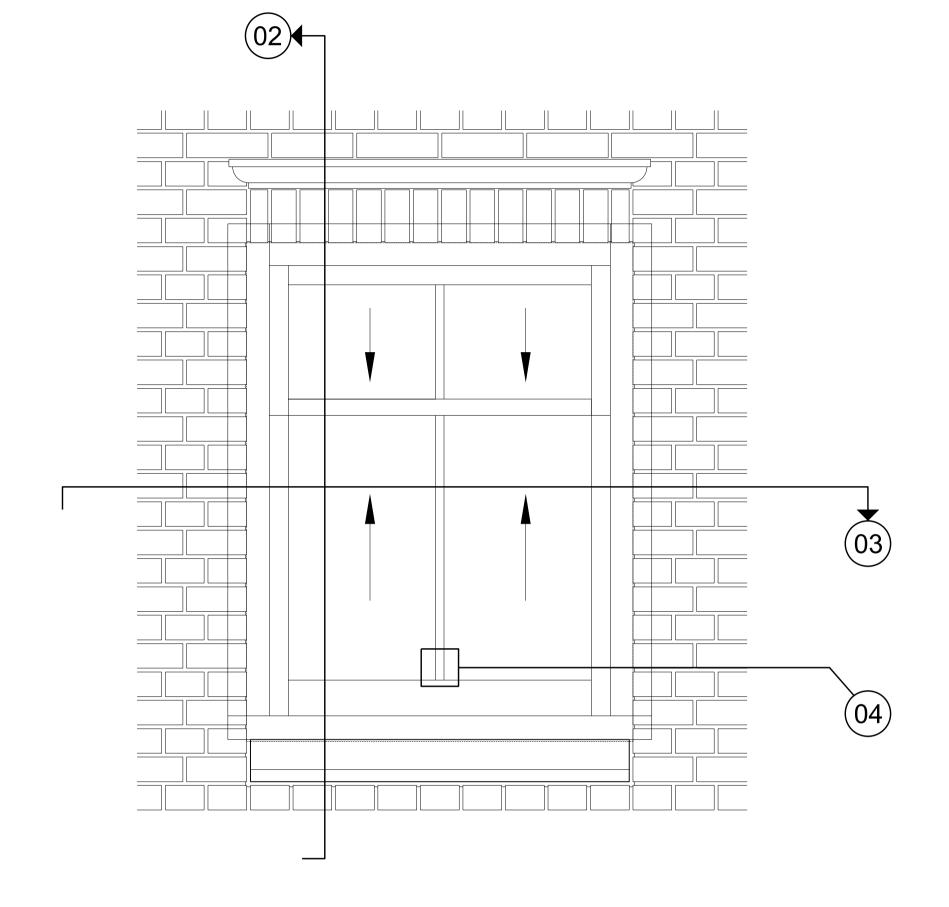

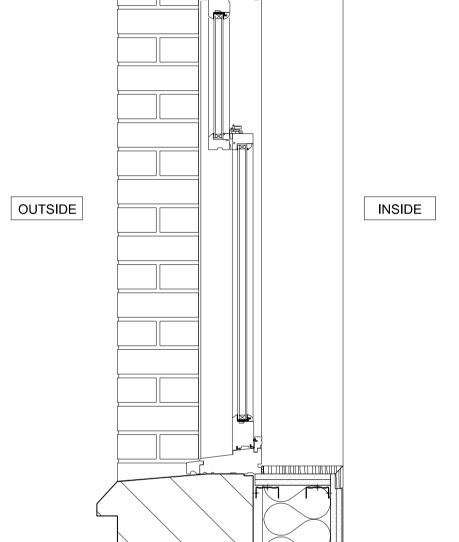

02 Section Through Typical Traditional Timber Sliding Sash

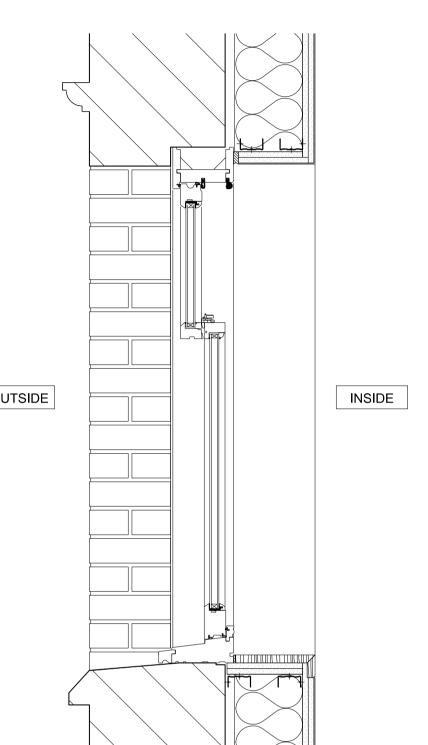

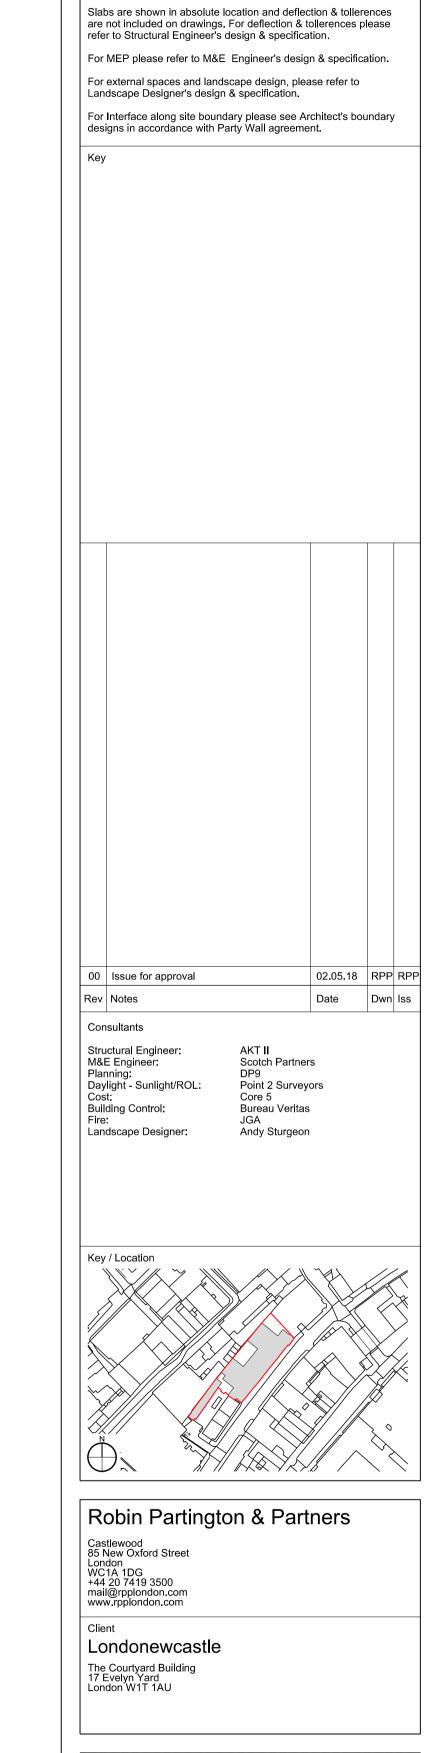

Parker House

1:2 @ A1 1:4 @ A3

Project No. Drawing No.

Typical Door / Window Details Prepared for Camden Council

16002 A_SK_180502_e

CONSTRUCTION

Drawn By Issued By

00

Drawing Title

Disclaimer

Do not scale from this drawing.
Check all dimensions on site before fabrication or setting out.
This document is copyright and may not be reproduced without permission of the owner.

For structure, please refer to Structural Engineer's design & specification.

Below ground structure is indicative only. Stairs structure is indicative only. Allow for movement joints as required.