




TYPE A – ADAPTIVE CYCLE PARKING  
5no. SPACES

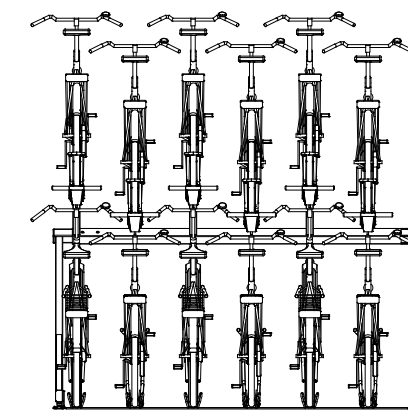


52no. SPACES

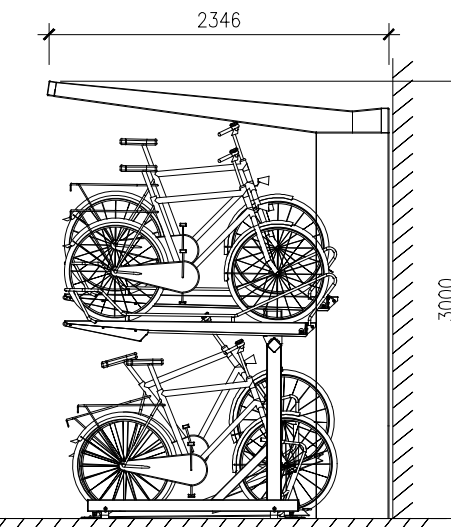

POWDER COATED RAL 7021 – BLACK GREY

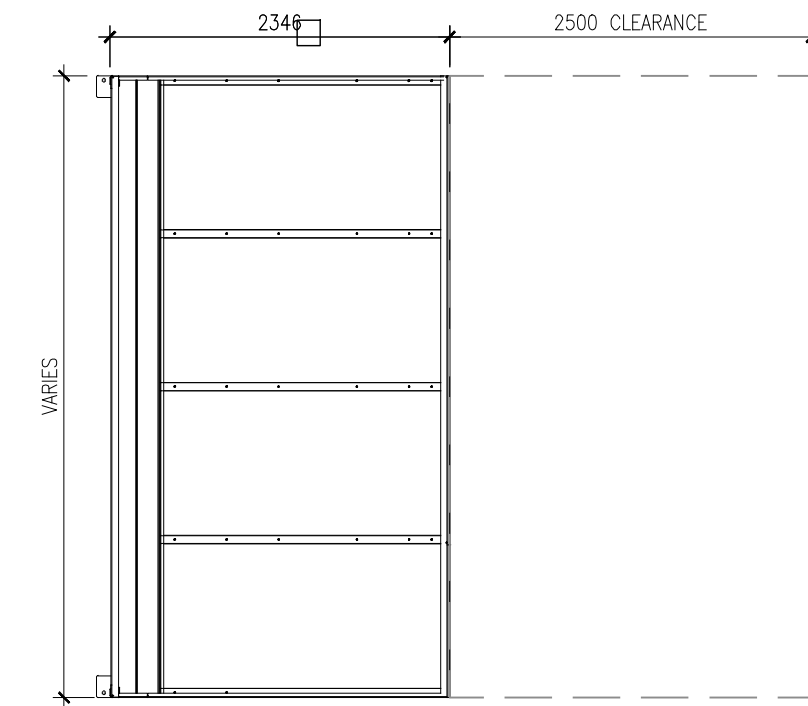


POWDER COATED RAL 7021 – BLACK GREY

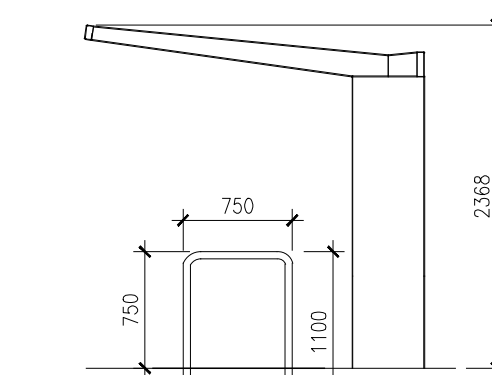


43no. SPACES



SHELTER: T-HIDE CYCLE SHELTER SIDE ELEVATION  
POWDER COATED RAL 7021 – BLACK GREY

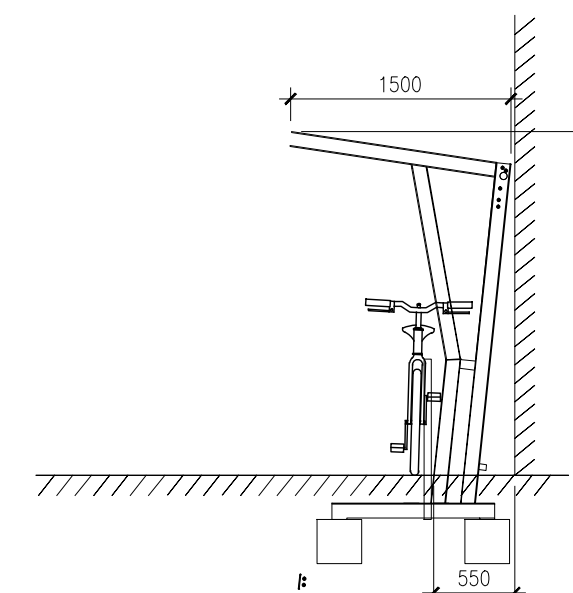

POWDER COATED RAL 7021 – BLACK GREY

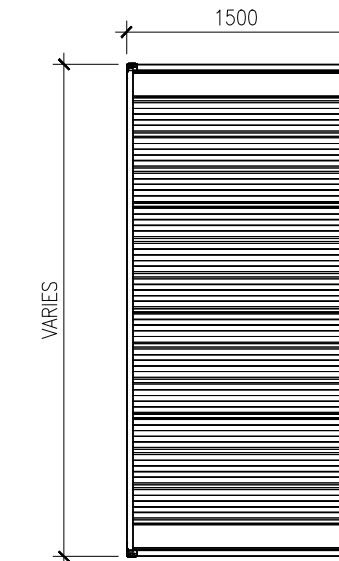

POWDER COATED RAL 7021 – BLACK GREY

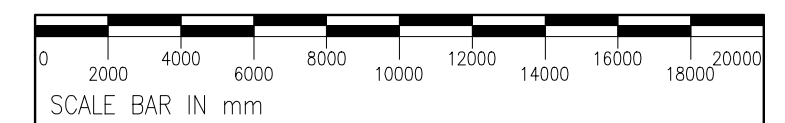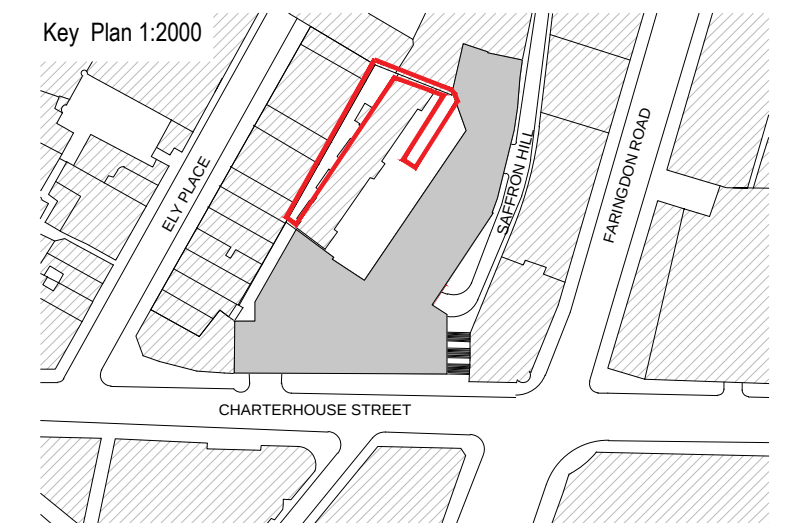

NOTE: ALL CYCLE AREAS TO BE ADEQUATELY LIT, INCLUDING SECURITY LIGHTING.

|          |                  |                                          |    |
|----------|------------------|------------------------------------------|----|
| P3       | 27.02.18         | REVISED SAFFRON HILL LAYOUT FOR PLANNING | MD |
| P2       | 24.11.17         | ISSUED FOR PLANNING                      | MD |
| P1       | 10.08.17         | ISSUED FOR PLANNING                      | MD |
| REV DATE | PURPOSE OF ISSUE |                                          | BY |

CLIENT: AA & DB  
PROJECT: 17 CHARTERHOUSE ST.  
DRAWING: TRAFFIC MANAGEMENT STUDY  
CYCLES AND STORAGE

SCALE: A1 @ 1:200  
CAD FILE: P17-059-A-07-SIT-04\_P3  
DRAWN: MD  
CHECKED: NA

DRAWING NO: P17-059 A 07 SIT 04 P3

**MCM**  
MCM Architecture Limited T 020 7902 0900 F 020 7922 1233  
71 Hopton Street London SE1 9LR www.mcm-uk.com

TOTAL NUMBER OF CYCLE PARKING = 100



1 LOWER GROUND LEVEL PLAN – CYCLE PARKING  
SCALE 1:200