


Cambridge Architectural Research Ltd
 25 Gwydir Street #6 Cambridge CB1 2LG UK
 info@carltd.com www.carltd.com
 tel +44 (0)1223 460475 fax +44 (0)1223 464142
 Company registration number 2060803 England VAT registration number 432 2531 88

TO CREATE NEW
 OPENING :-
 STRUCTURAL WORK
 TO CHIMNEY

ROSE COTTAGE 2 May 2018

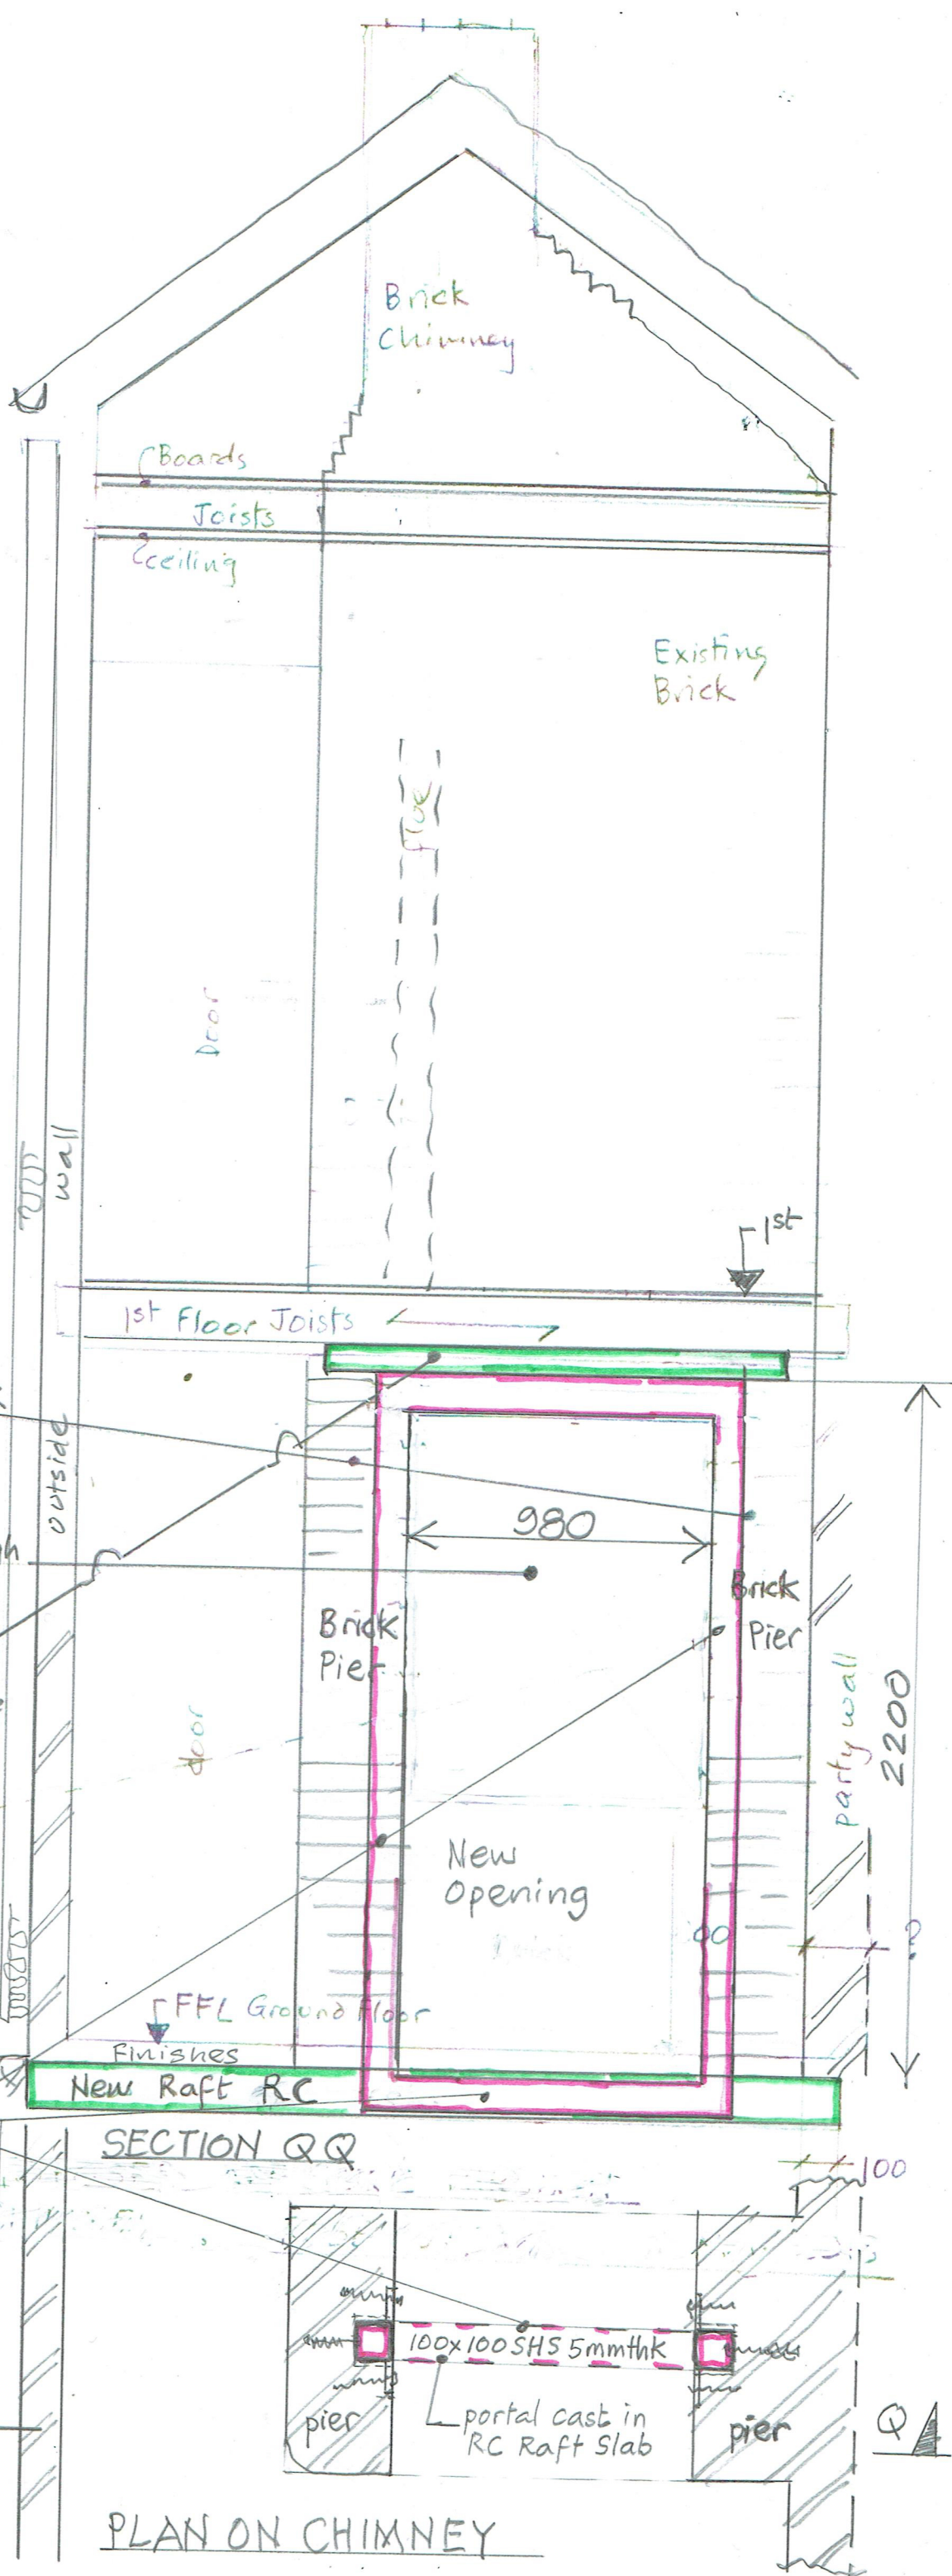

Retain Brickwork piers
 Cut hole 2200 high
 980 wide, support
 above with 5 No
 65x100 precast
 prestressed concrete
 lintels

Steel Portal
 Frame 4
 corners full
 strength butt
 weld, 100x100
 SHS @ 5mm
 thick. With 3
 tabs 8mm thick
 M12 Bolts to
 brickwork

SECTION QQ

PLAN ON CHIMNEY