

Existing sliding door. Track repositioned to clear new brick opening. Door shown in the open position.

Opening in existing brick wall widened. Corners of new opening rounded using bricks reclaimed from demolished portions of the existing wall, cut to suit.


Face of brick treated with StormDry brick cream.

100x100 galvanised steel SHS (powdercoated 8019) gateposts. Flush with brickwork. Set into concrete footings at bottom. Fixed into concrete lintel at top.

19mm dia bespoke dimension Allgood stainless steel pull handles.

Latch in gate 1 (smaller gate) into electronically operated strike in gate 2 (larger gate). Strike mounted in steel box through timber fin.

Latch released by entry system in hallway of house and by 'press to exit' button in passageway by front door, protected by steel hood

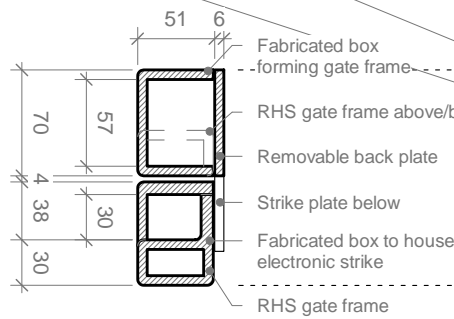

CAMDEN MEWS


GATE 2

PASSAGEWAY

To be read in conjunction with A.G70.D01, D06 and D07

F0 Entrance gate plan detail
1 : 5

Position of face of existing wall

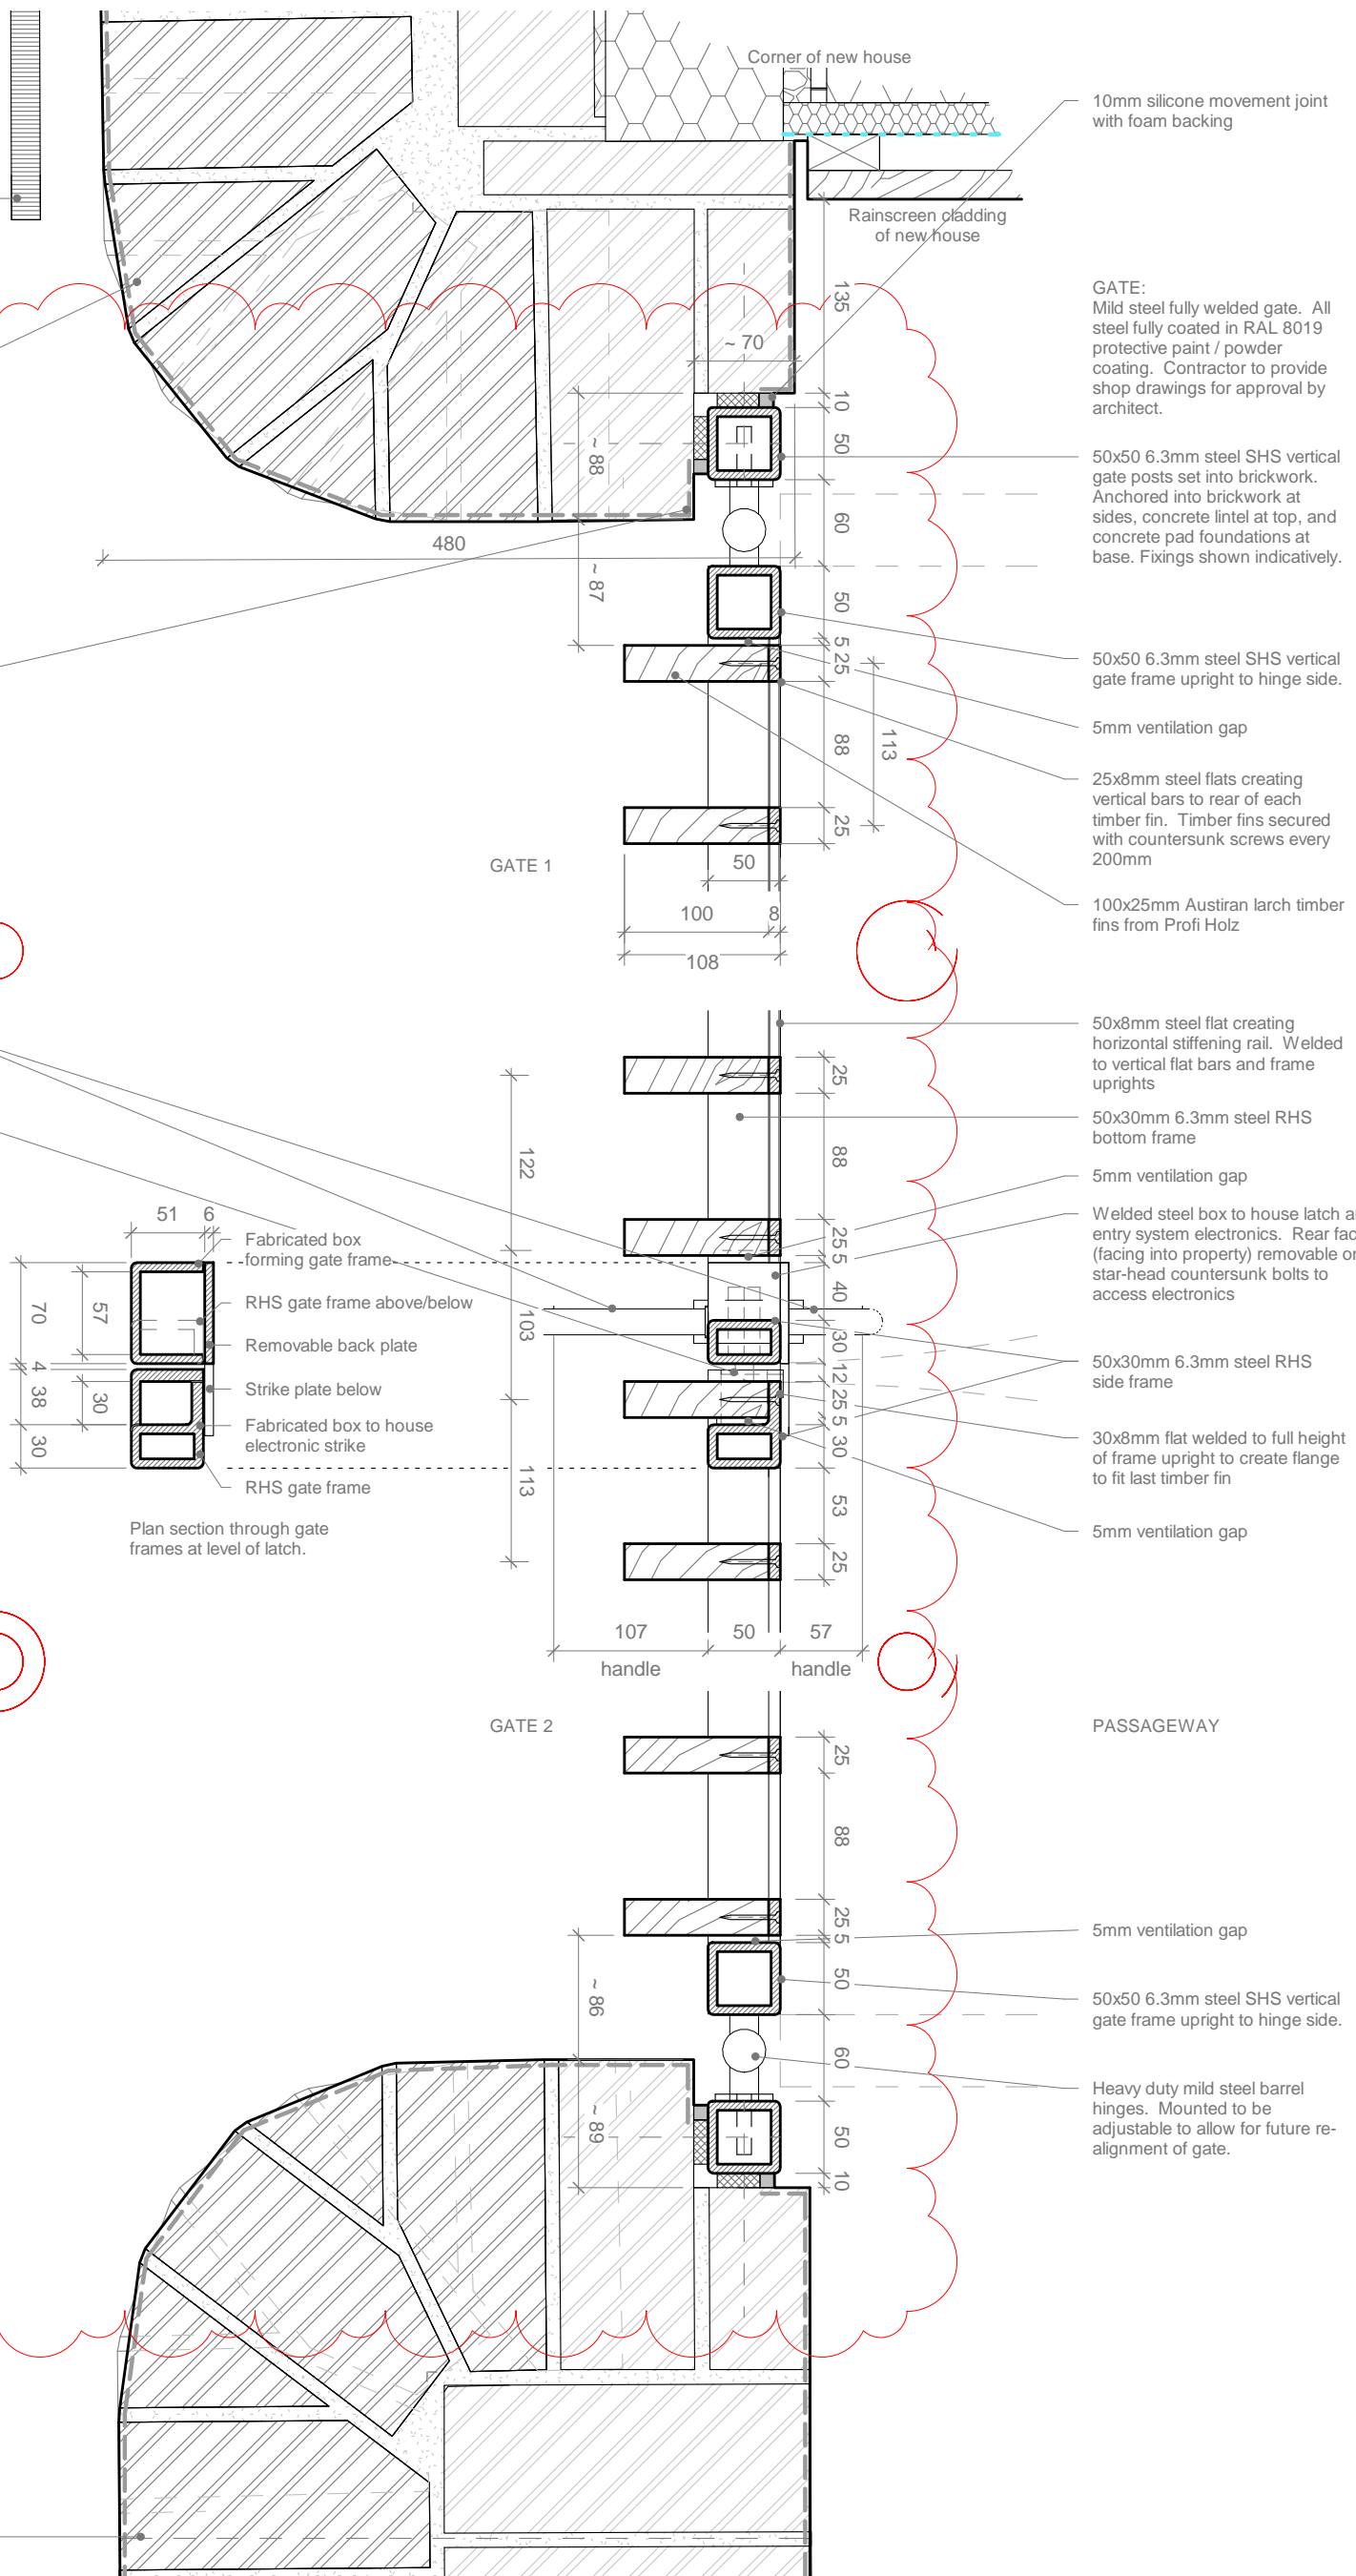

1. Use figured dimensions only
2. Do not scale from this drawing
3. All dimensions to be checked on site and the Architect to be informed of any discrepancies before construction commences

4. All references to drawings refer to current revision of that drawing.
5. Structural and services information shown is indicative only. Refer to consultants' drawings for details and setting out.
6. All work and materials to be in accordance with current applicable statutory legislation and to comply with all relevant codes of practice and British and European standards

Rev	Description	Date	Author	Checker
A	Setting out GF doors. Mews wall demolition marked.	09.02.2018	AW	JB
B	Living room shelf removed and sockets and switches moved, Entrance gate updated	05.04.2018	AW	JB

Project: 442cm 6 Camden Mews
Subject: F0 - Entrance gate plan details
Scale: 1 : 5
Creation Date: Project Issue Date

bere:architects

54a Newington Green, London, N169PX
 T +44 (0)20 7241 1064 bere@bere.co.uk www.bere.co.uk

© Bere Architects 2016

Project	Disc. Building. Package. Drawing	Stage	REV
0442	A.G70.D05	5	B

05/04/2018 14:18:17