
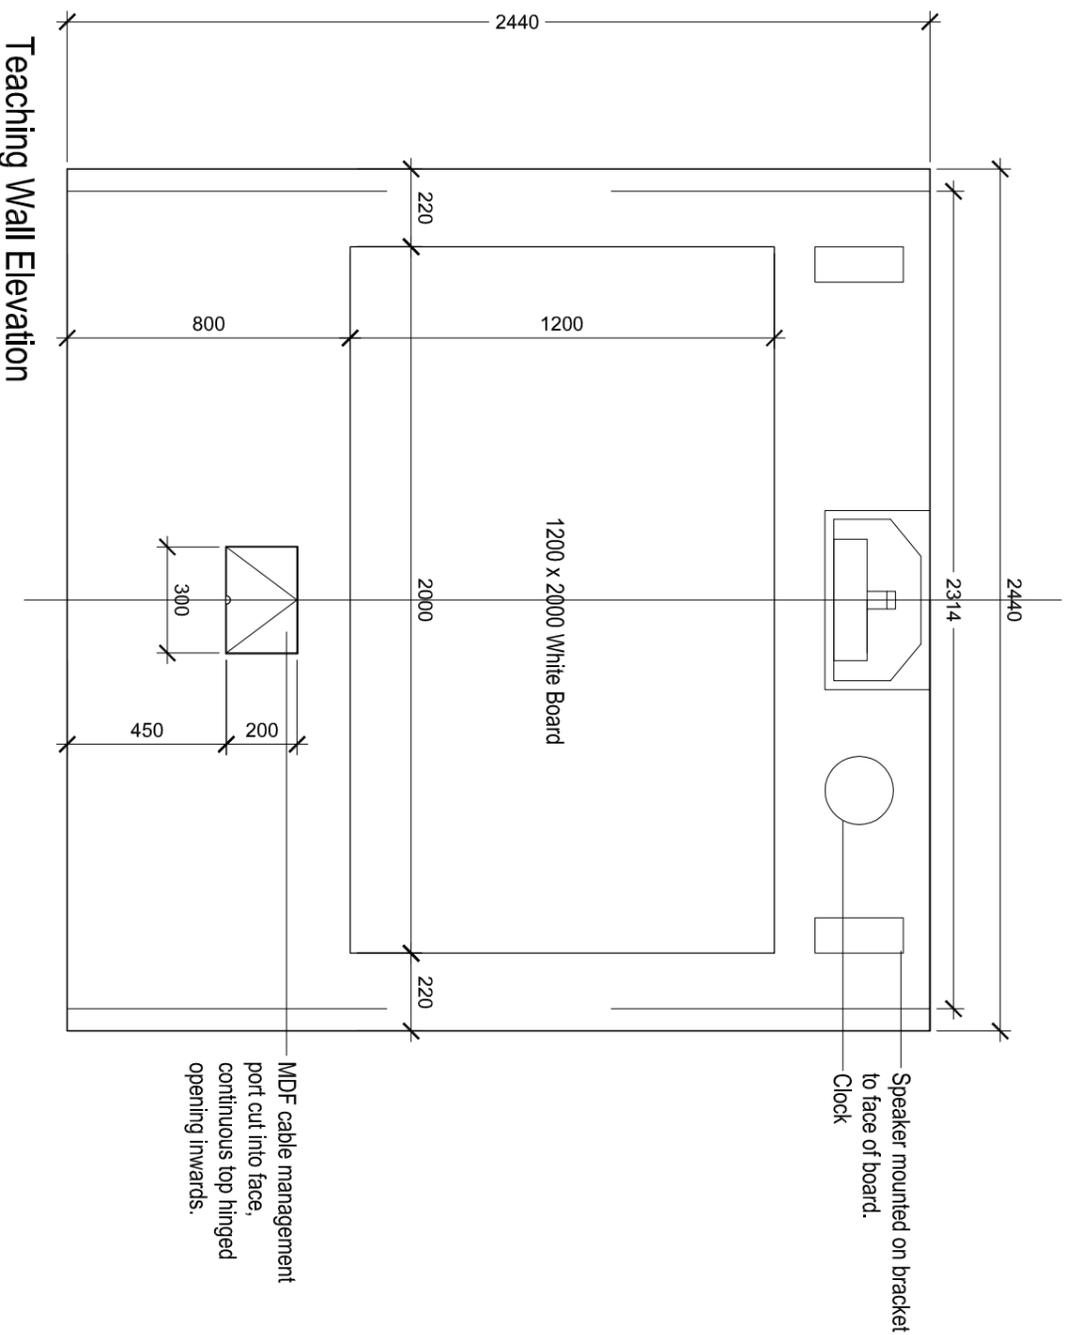



Teaching Wall Plan

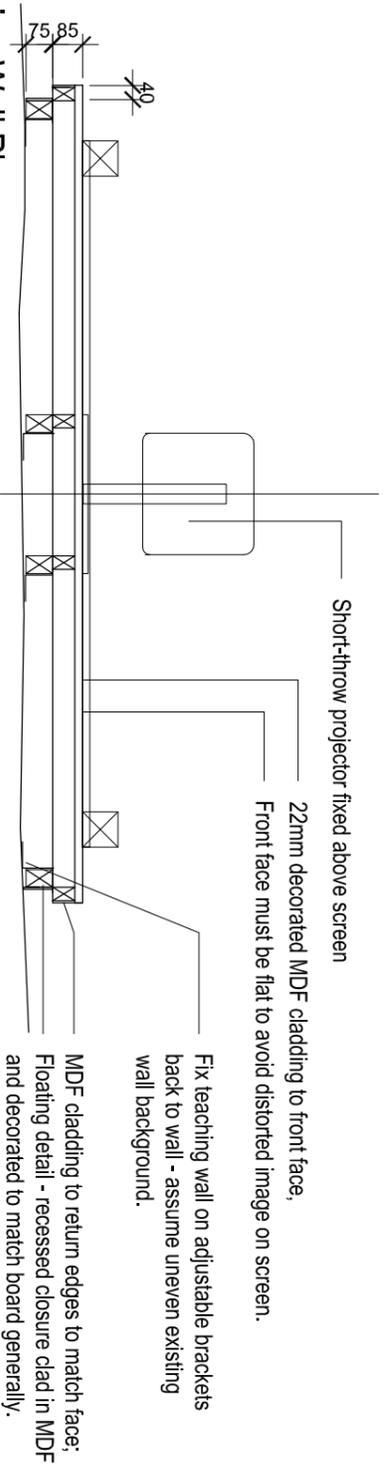



Teaching Wall Elevation
 - 75 x 50mm timber frame fixed to walls (avoiding skirting and architrave. TBC on Site) supporting 22mm MDF on
 63 x 38 mm frame and educational wall features.

Note: Teaching walls similar, refer to plans for locations.

Teaching Wall Section

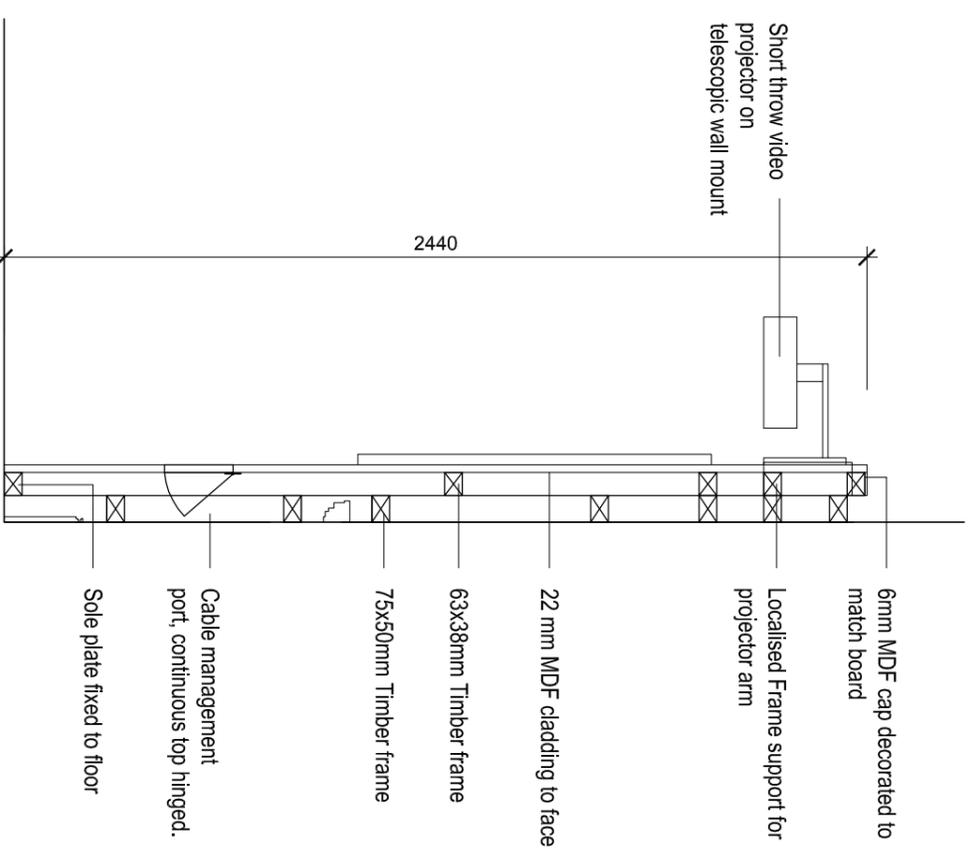

Teaching Wall Side Elevation

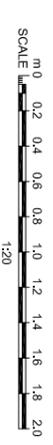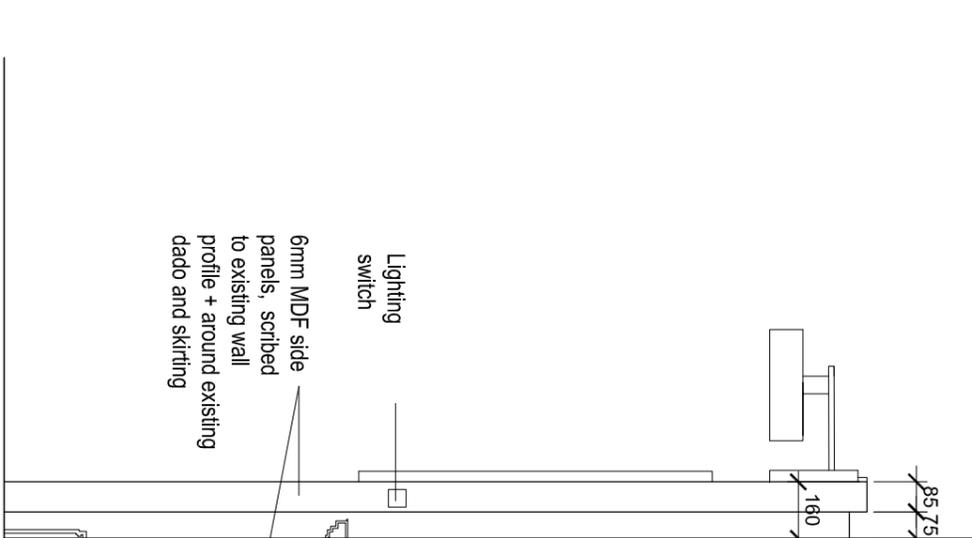

REV	DATE	REVISION/NOTE	BY	CHECK

