


- 1 Existing painted render
- 2 Existing London stock brickwork
- 3 Existing brickwork
- 4 Existing lead roof
- 5 Modern lead roof (existing)
- 6 Modern brickwork repair (existing)
- 7 / 13 Modern replacement windows (existing)
- 8 Existing slate roof
- 9 Existing level access from Bedford Plc

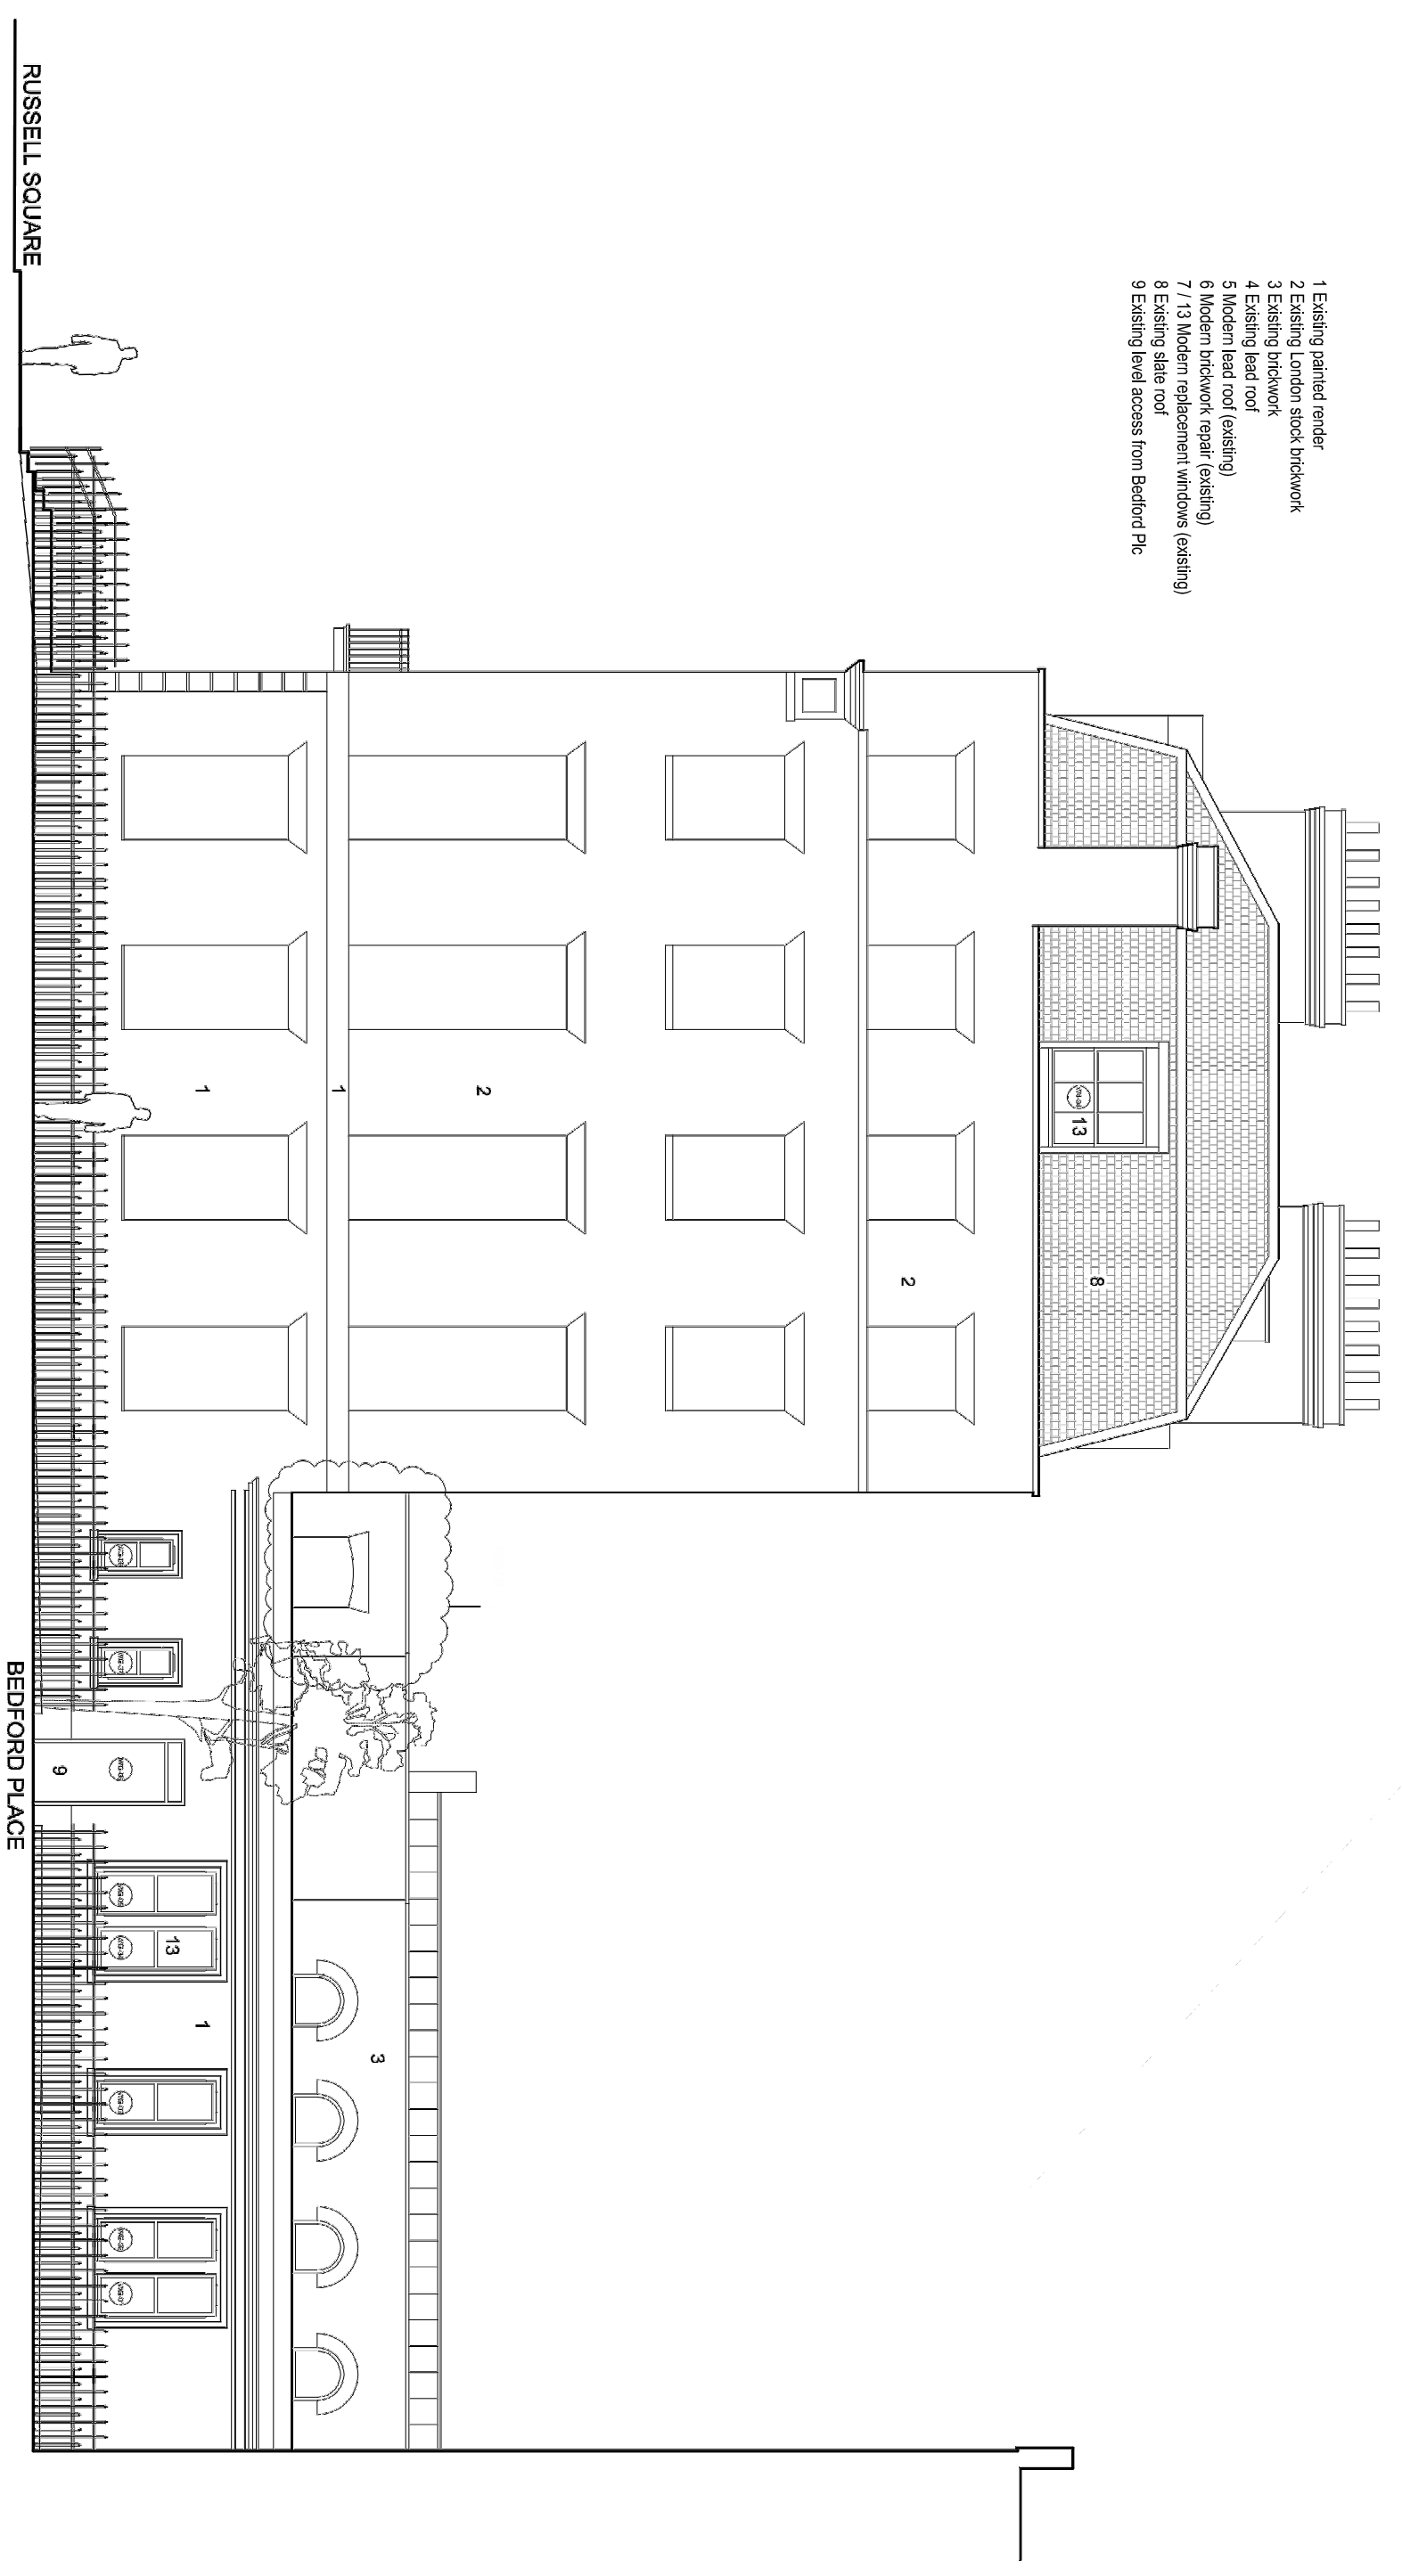

SCALE 1:50
 0 0.5 1.0 1.5 2.0 2.5 3.0 3.5 4.0 4.5 5.0
 m

REV	DATE	REVISION/NOTE	BY	CHECK

