
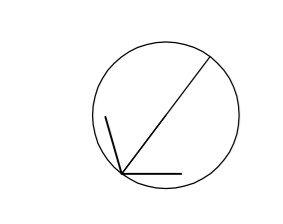


NO	DESCRIPTION	DATE	BY
1	ISSUED FOR PERMITTING	15/03/23	ELW

 

 Proposed Opening / Hole for svp

elliswilliams
 ARCHITECTS

52,53 Russell Square - Phase 1
 Proposed Demolition Plan - Fourth Floor
 2262_AG(04)06
 STUDIO APPROVAL
 DRAWN BY: ELW
 SCALE: 1:50 @ A1
 DATE: 15/03/23
 REV

135-139 Curtain Road London EC2A 3BX
 T: +44 (0)20 7641 7200 E: info@ew.a.co.uk