



Ground Floor Plan - Group Room Elevation on proposed lobby

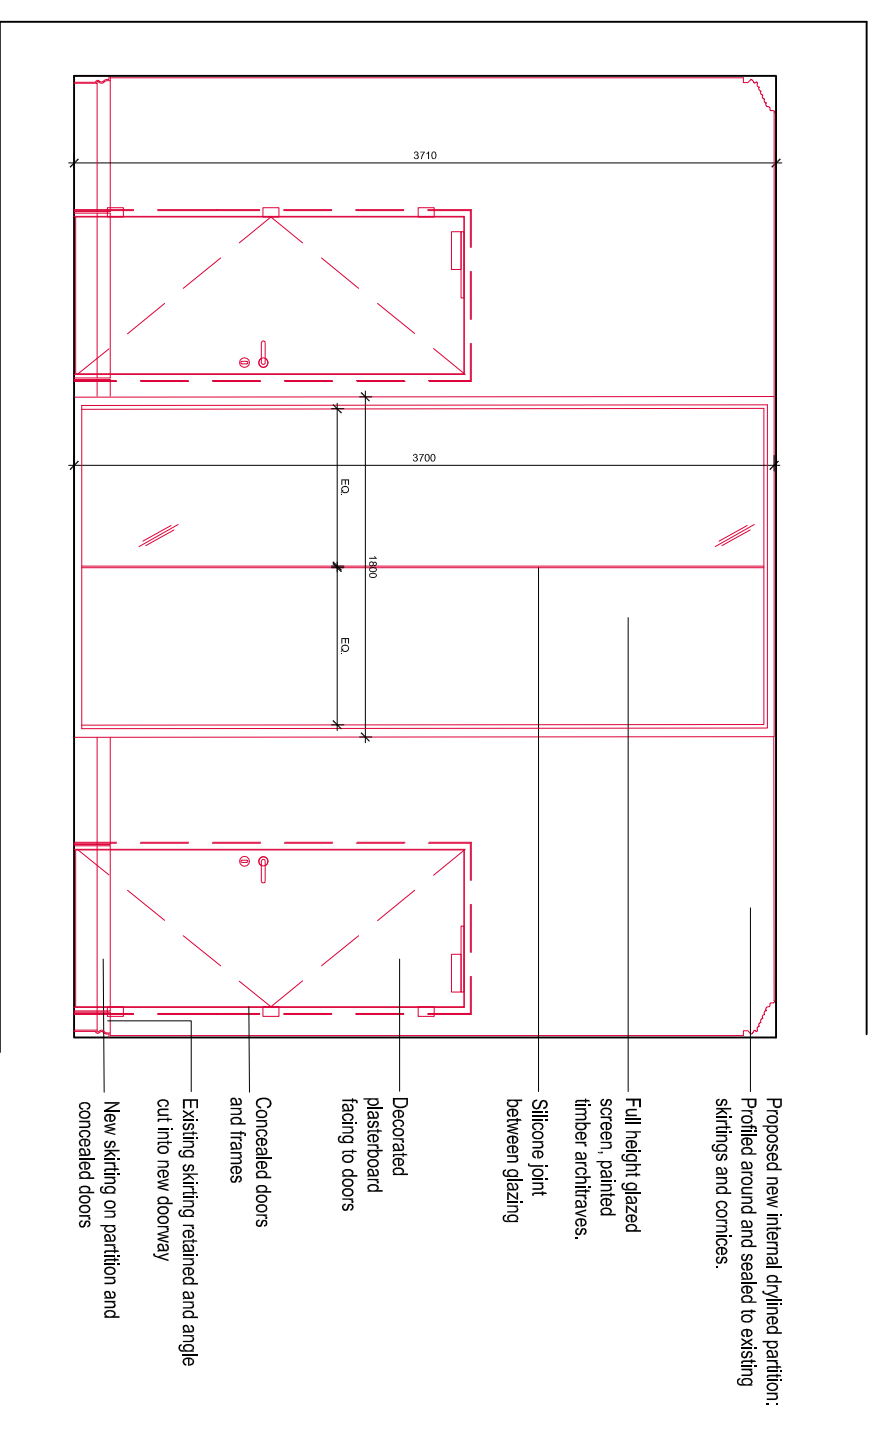



First Floor Plan Office - Elevation on proposed lobby.

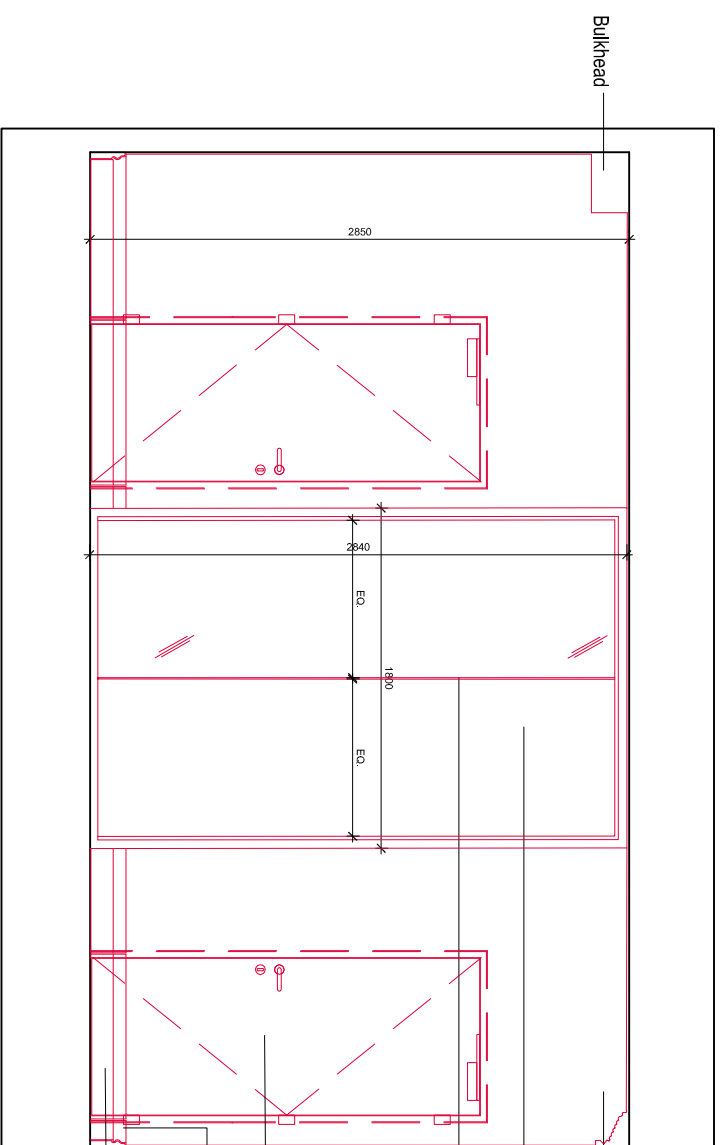

Second Floor Plan - Office Elevation on proposed lobby



NO.	DESCRIPTION	DATE

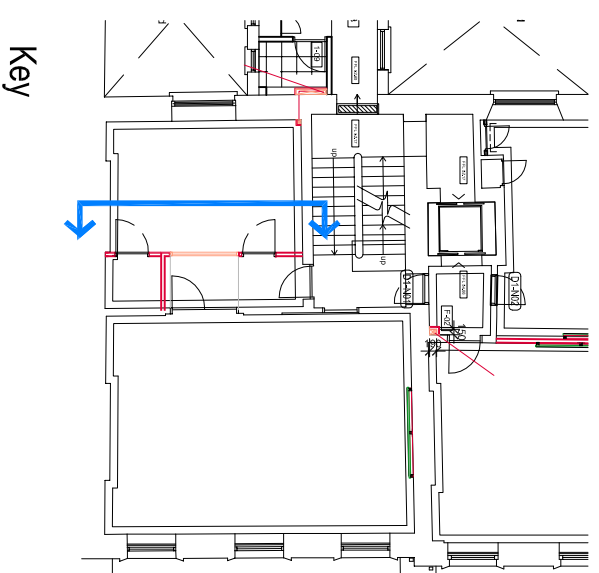 

Key