


GENERAL NOTES

- DO NOT SCALE. USE FIGURED DIMENSIONS ONLY
- CONFIRM ALL DIMENSIONS AND LEVELS ON SITE

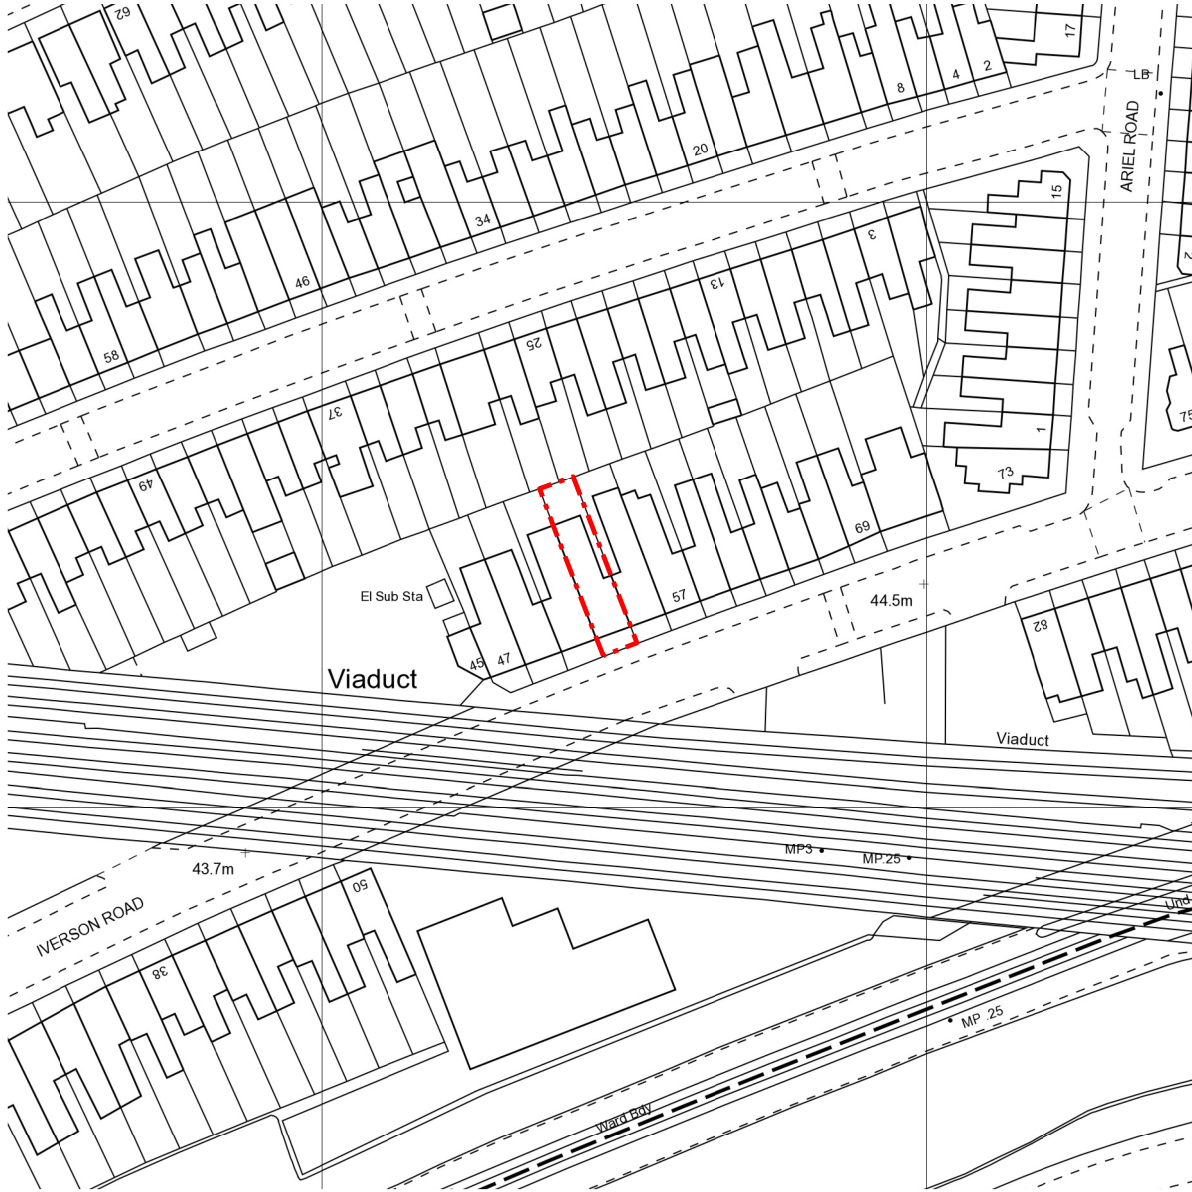

KEY

----- 53 IVERSON ROAD BOUNDARY



B	11.05.18	PLANNING SUBMISSION
A	07.03.18	PRE-APPLICATION ADVICE SUBMISSION
Revision	Date	Notes
Status PLANNING		
Project FLAT 1, 53 IVERSON ROAD, LONDON, NW6 2QT		CAD file 600_IVE / PLOTFILES / 001.PO
Drawing BLOCK LOCATION PLAN		
Scale 1:1250 @ A3	Date FEBRUARY 2018	
Drawing number 600_IVE_001	Revision B	