



KEY  
 Existing buildings

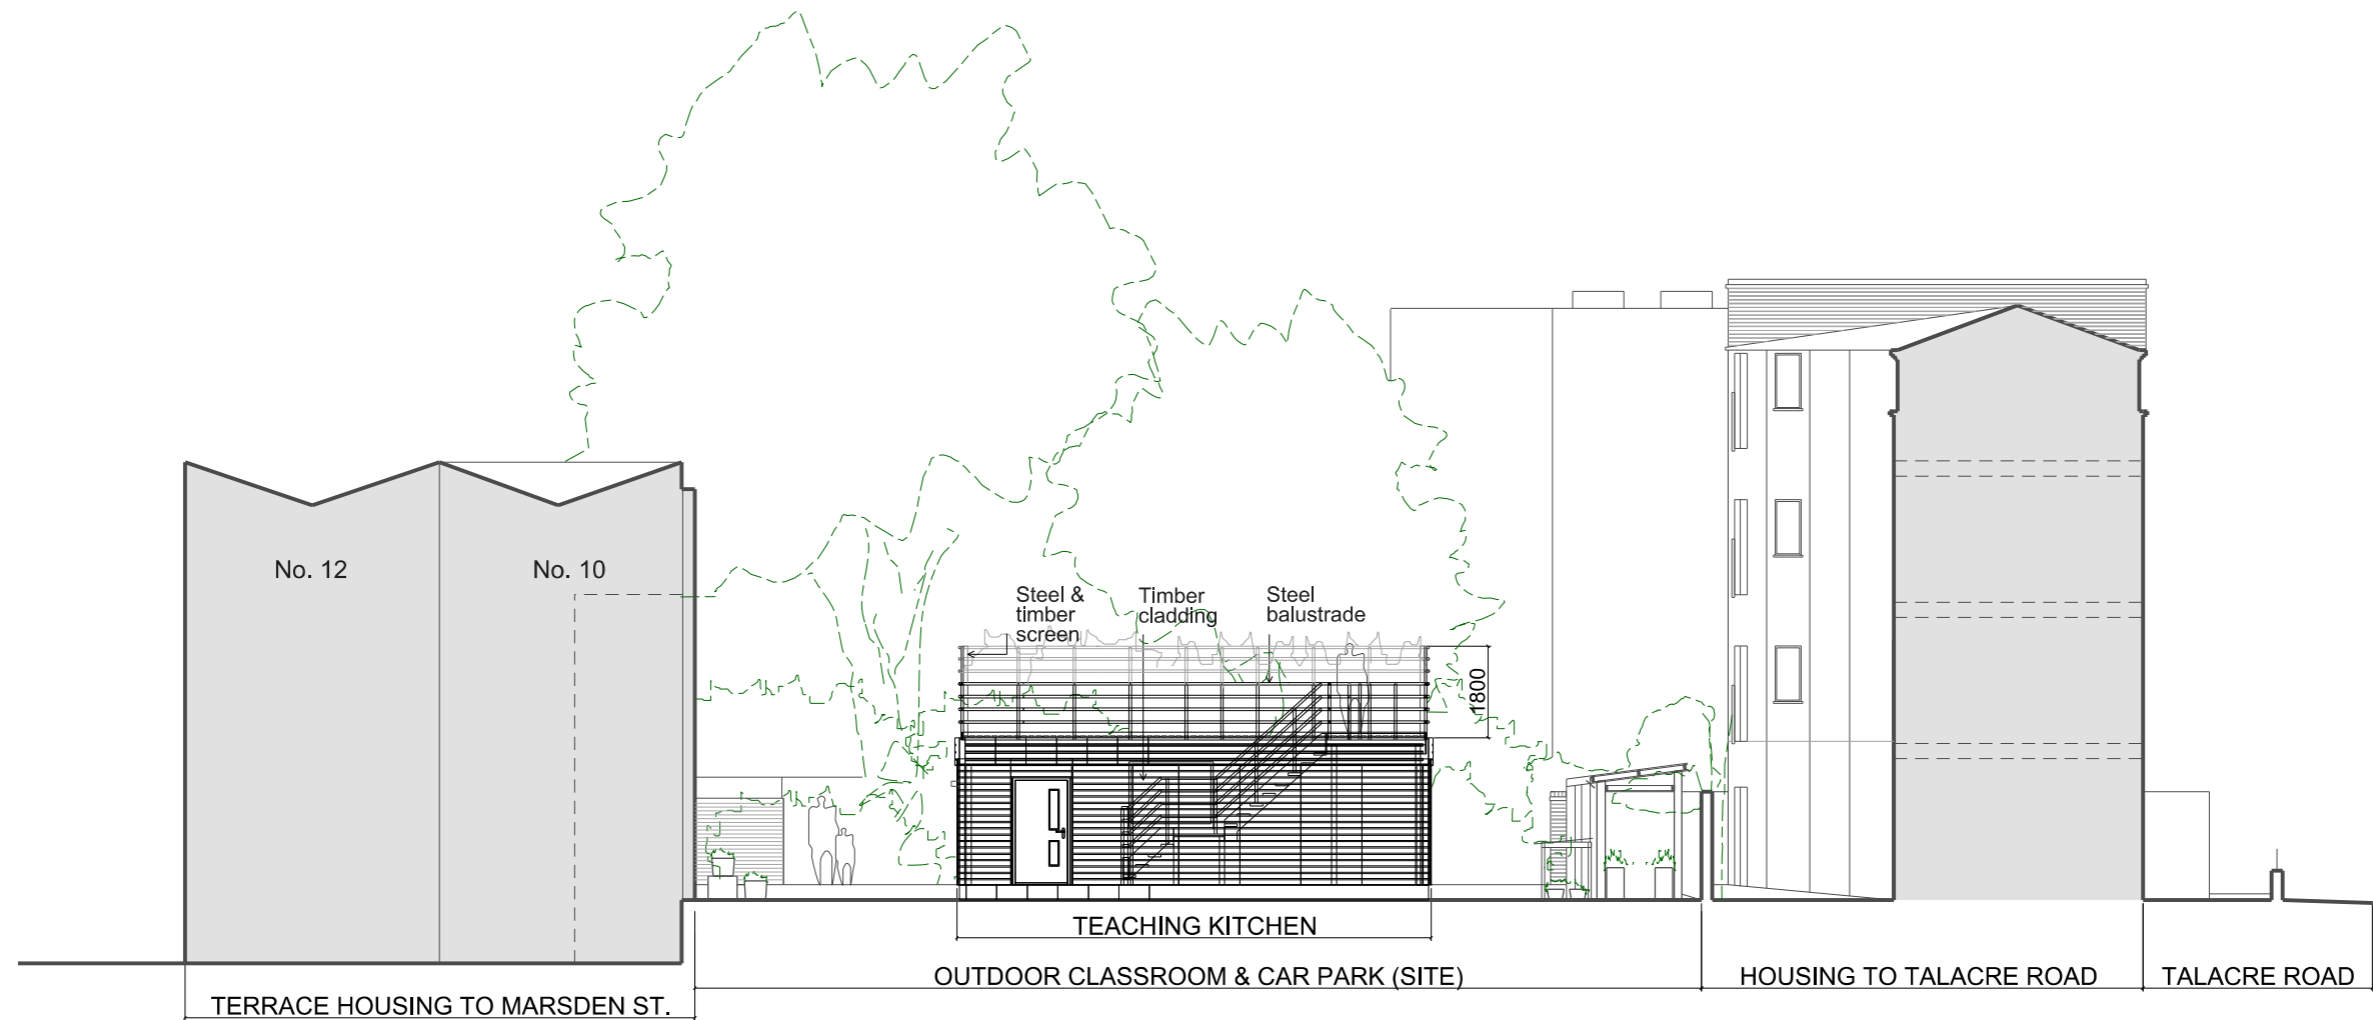

EXISTING SECTION AA'

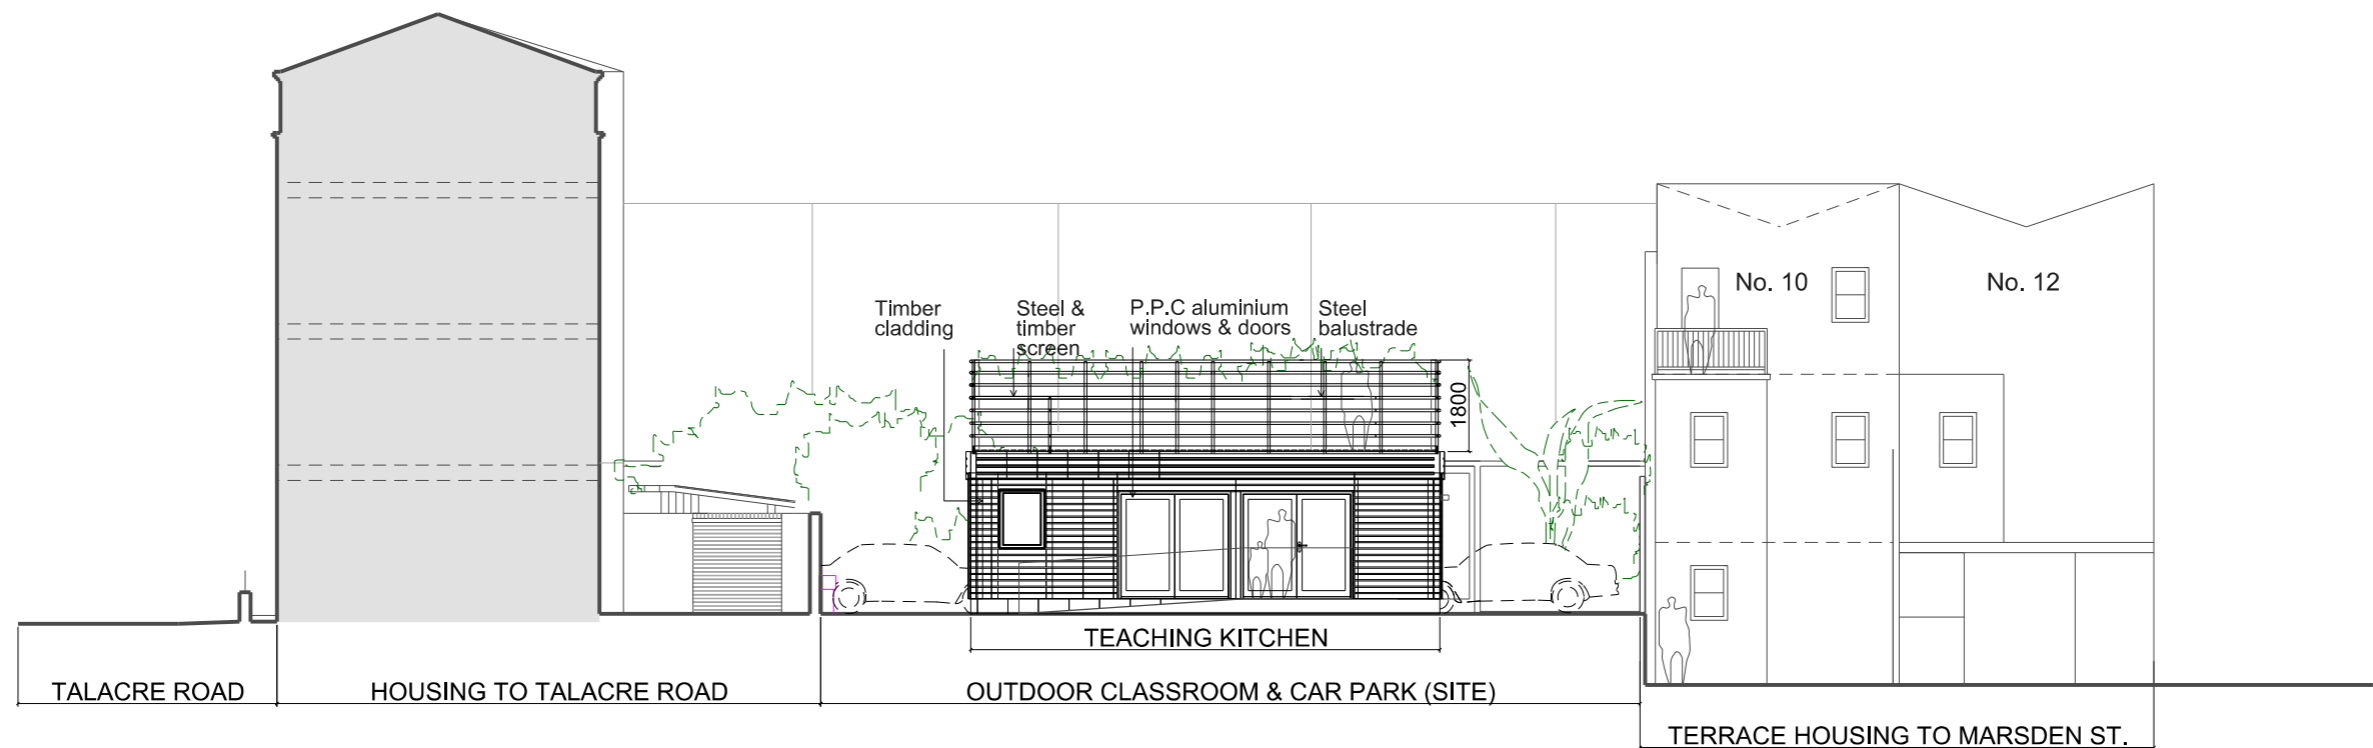

EXISTING SECTION BB'

**AS APPROVED PLANNING REF. NO. 2015/4865/P**

Rev.	Date	By	Description
A	01.10.15	LD	Screen added to elev. facing Rhyl Street at roof garden level as advised

Do not scale from this drawing All dimensions to be checked on site  
 Notify the Architect immediately of any discrepancies  
 This drawing remains the copyright of the Architect  
**AAB architects**  
 10 Stock Orchard Street London N7 9RW  
 Tel 020 7700 6265 Fax 020 7700 6365 mail@aabarchitects.co.uk

**RHYL SCHOOL: TEACHING KITCHEN**  
 DRAWING : PROPOSED SECTIONS AA' & BB'  
 SCALE : 1:150 at A3  
 DATE : 03.08.15

JOB NO.	LEVEL	SERIES	NO.	REV
<b>329</b>		<b>2</b>	<b>01</b>	<b>A</b>