



9570392

9502104

9566-32

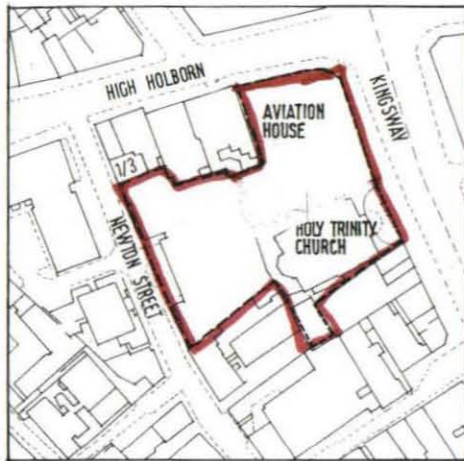

SITE PLAN EXISTING 1:1250

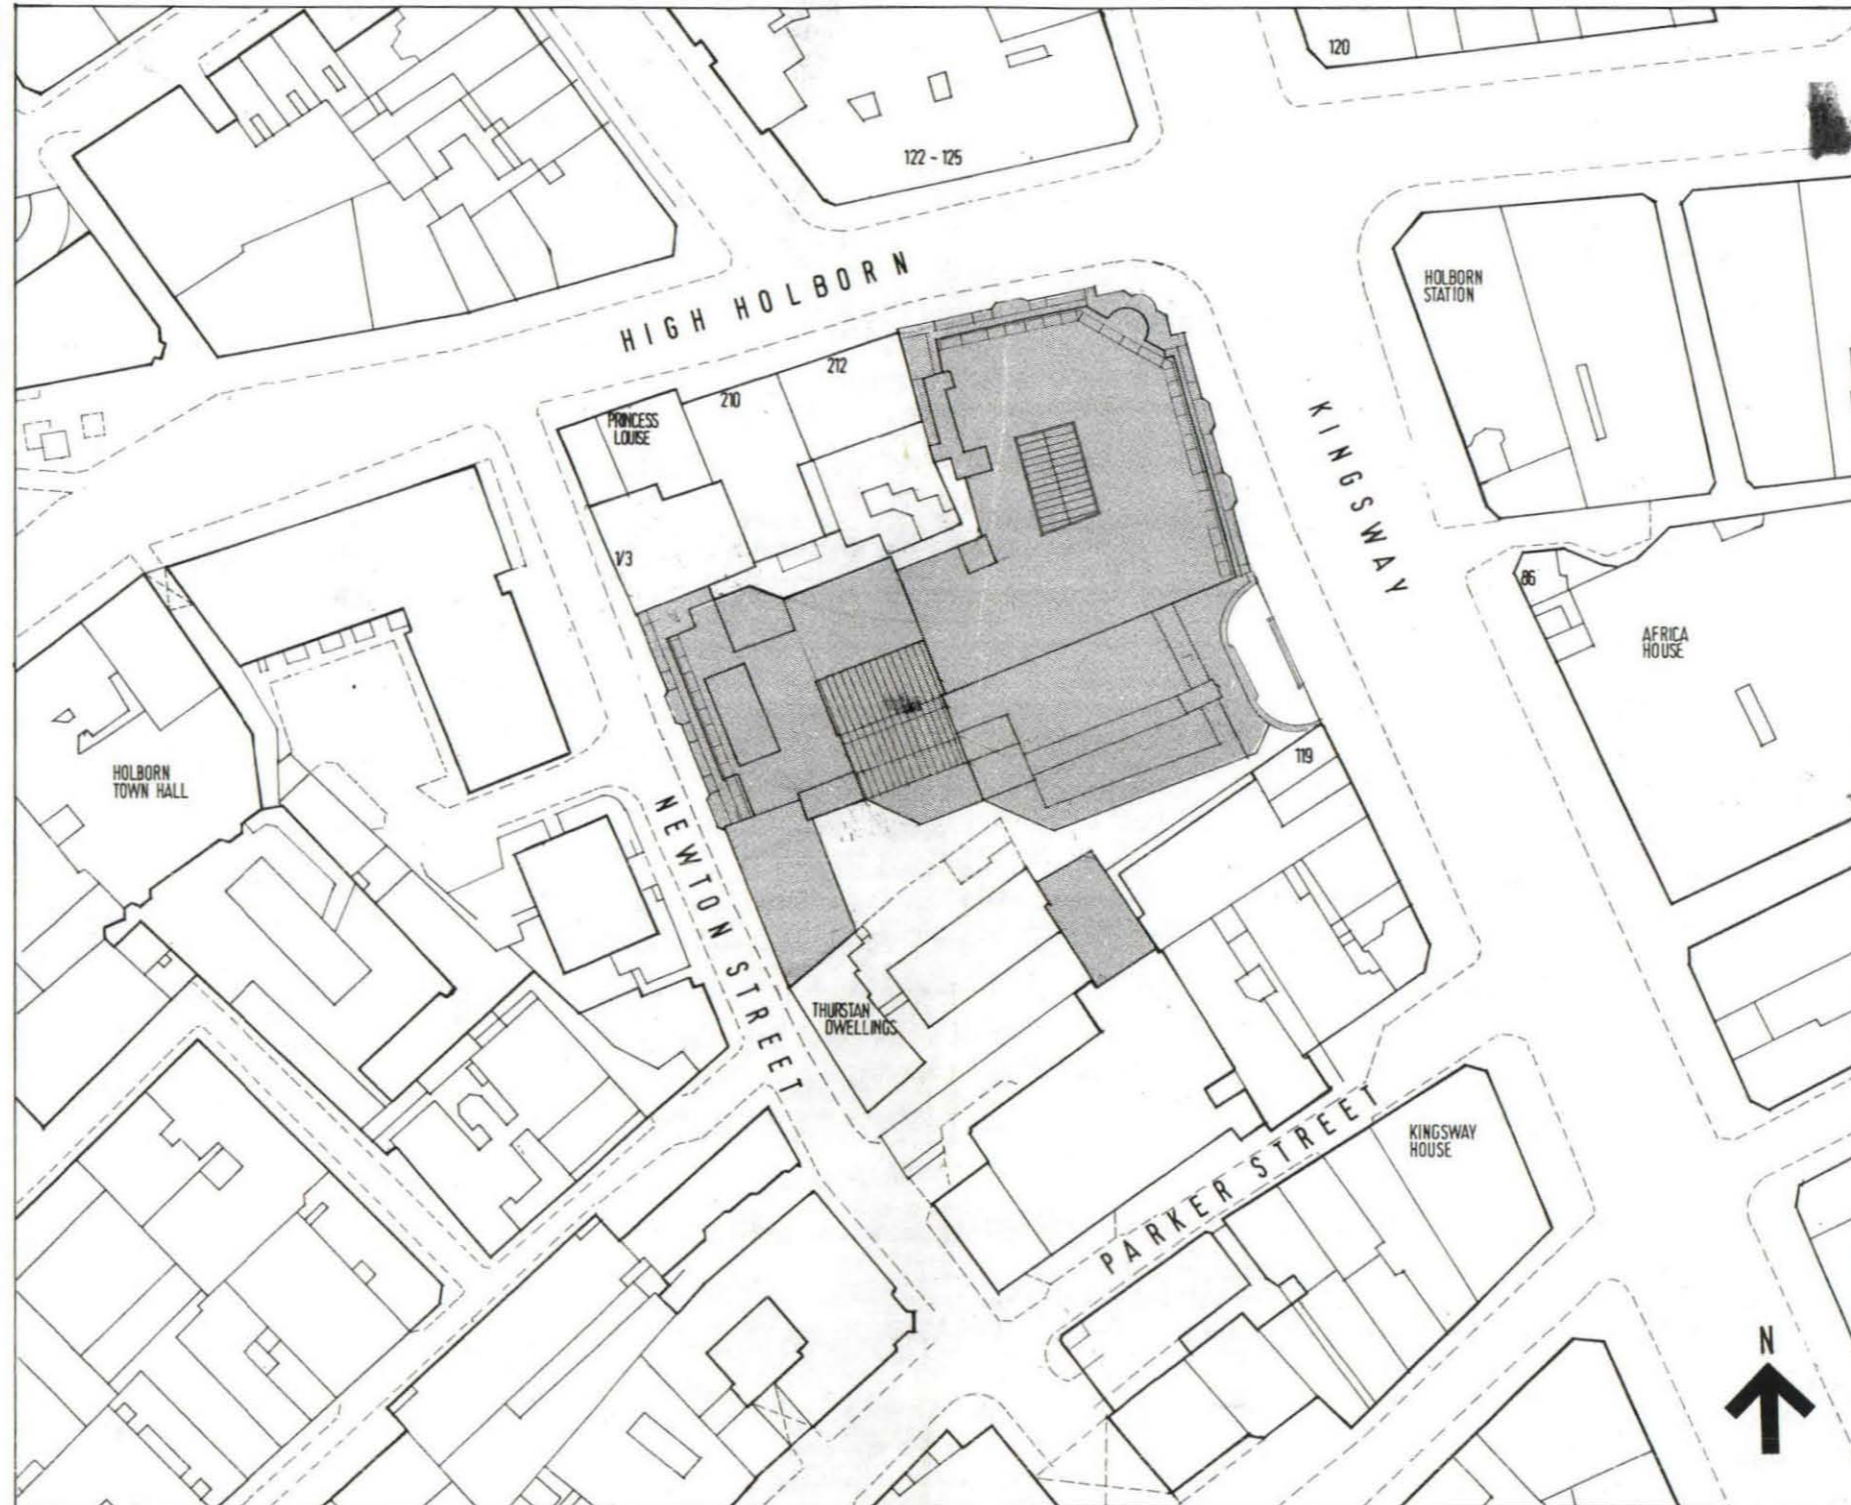

BLOCK PLAN 1:500

LONDON BOROUGH OF CAMDEN  
 TOWN AND COUNTRY PLANNING ACTS  
 - 2 MAY 1996  
 PLANS APPROVED  
 ON BEHALF OF THE COUNCIL

**AVIATION HOUSE, WC2**  
 Site/Block Plan 1250,1:500  
 Sheppard Robson Architects 1193/P001(J)  
 77 Parkway, NW1