


Do not scale from this drawing
All dimensions to be checked on site

Notes:

REPLACE WINDOW WITH TIMBER
FRAME WINDOW TO SAME PATTERN
TIMBER FRAME, DOUBLE GLAZED
LAMINATED GLASS

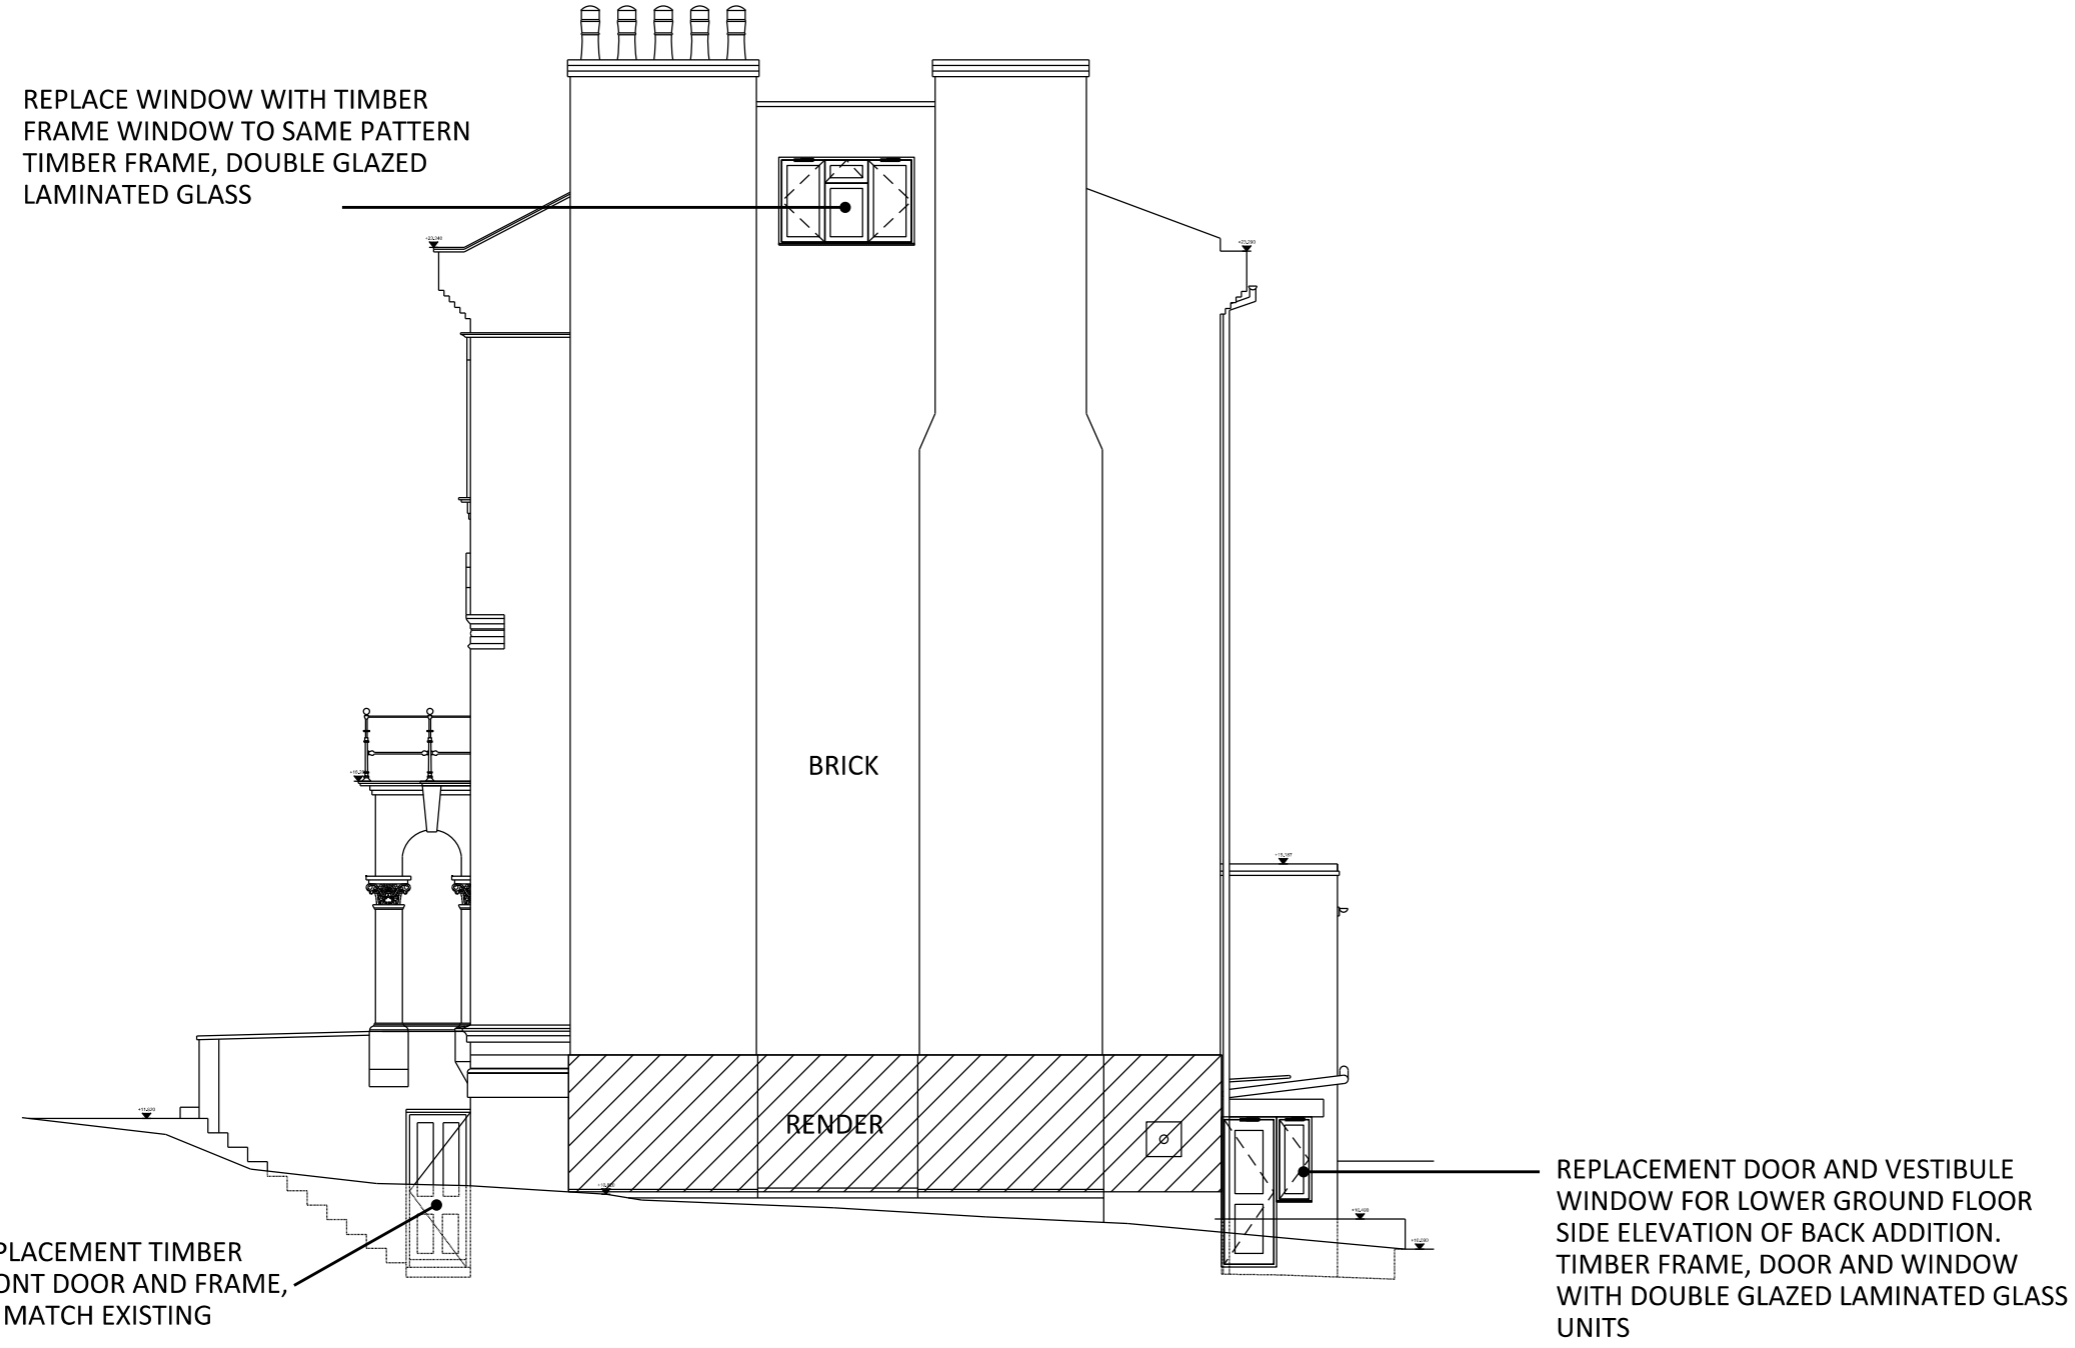

ELEVATION B
(RIGHT FLANK)

Amendments:

REV-A: 2018-05-08: PROPOSED WINDOWS / DOORS INDICATED
NOTES ADDED

Drawing type:

Client:

L. B. CAMDEN

Project:

20 Leighton Crescent
Kentish Town, London, NW5 2QY

Title:

PROPOSED ELEVATION B

Scale: 1:100 @ A3 Date: 16/01/18

Drawn: DL Checked: SB

Drg.no: 40-SK(0)007

Rev: A

Heritage Surveys Ltd.

Heritage Surveys Limited
Unit 11H, Carlton Road
South Croydon
Surrey
CR2 0BS
www.heritage-surveys.com

