


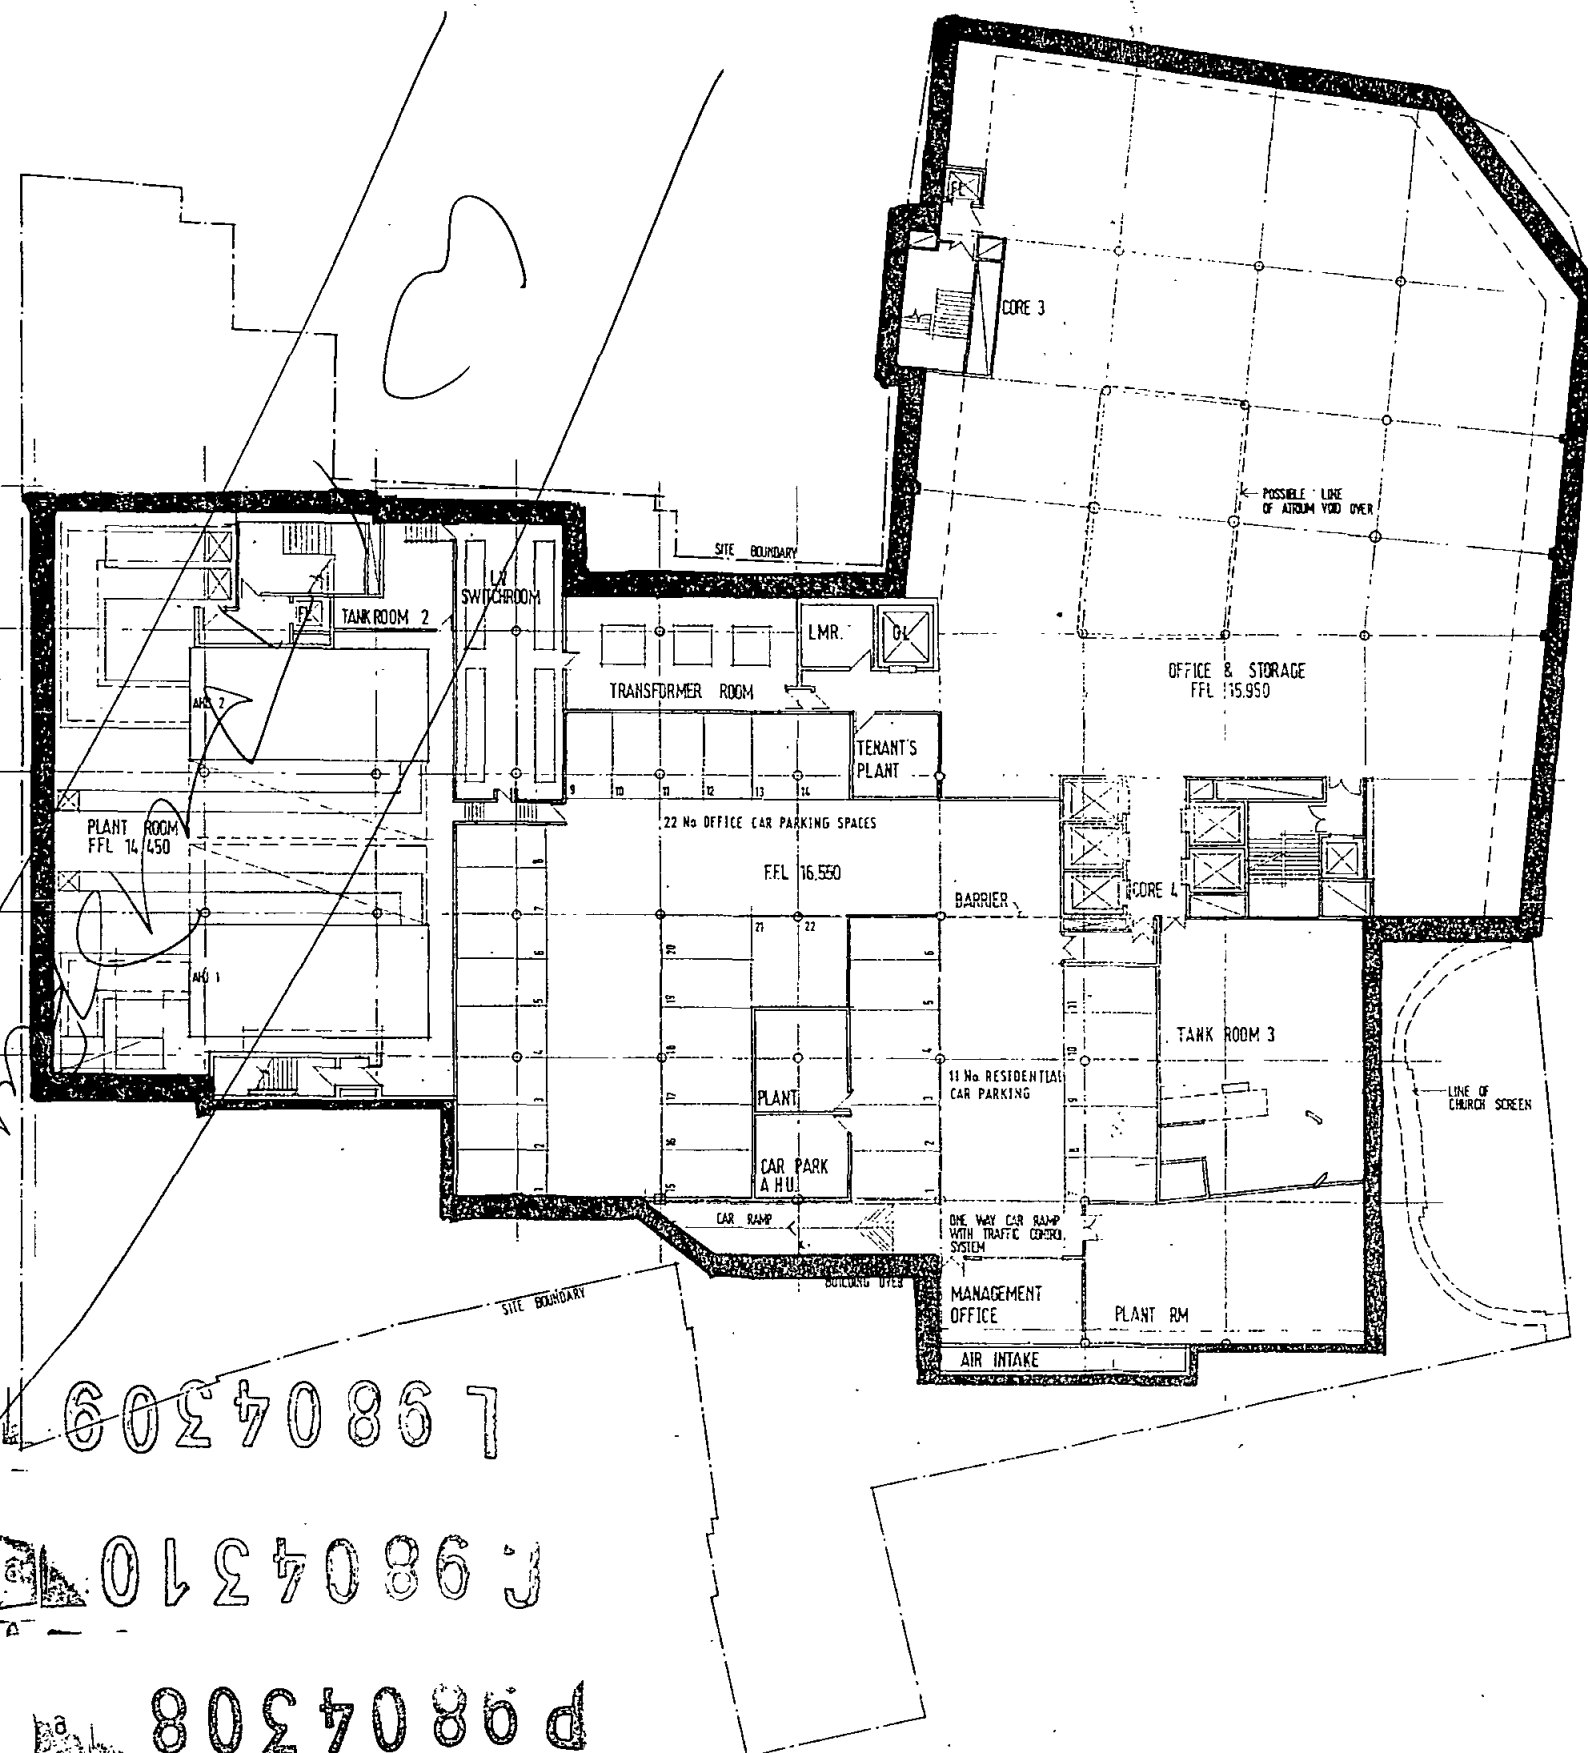


1 980430867

1 9804310867


P 9804308

AVIATION HOUSE, WC2
Basement Plan
 Sheppard Robson
 77 Parkway, NW1
 Architects
 1193/P002(J)


1:200

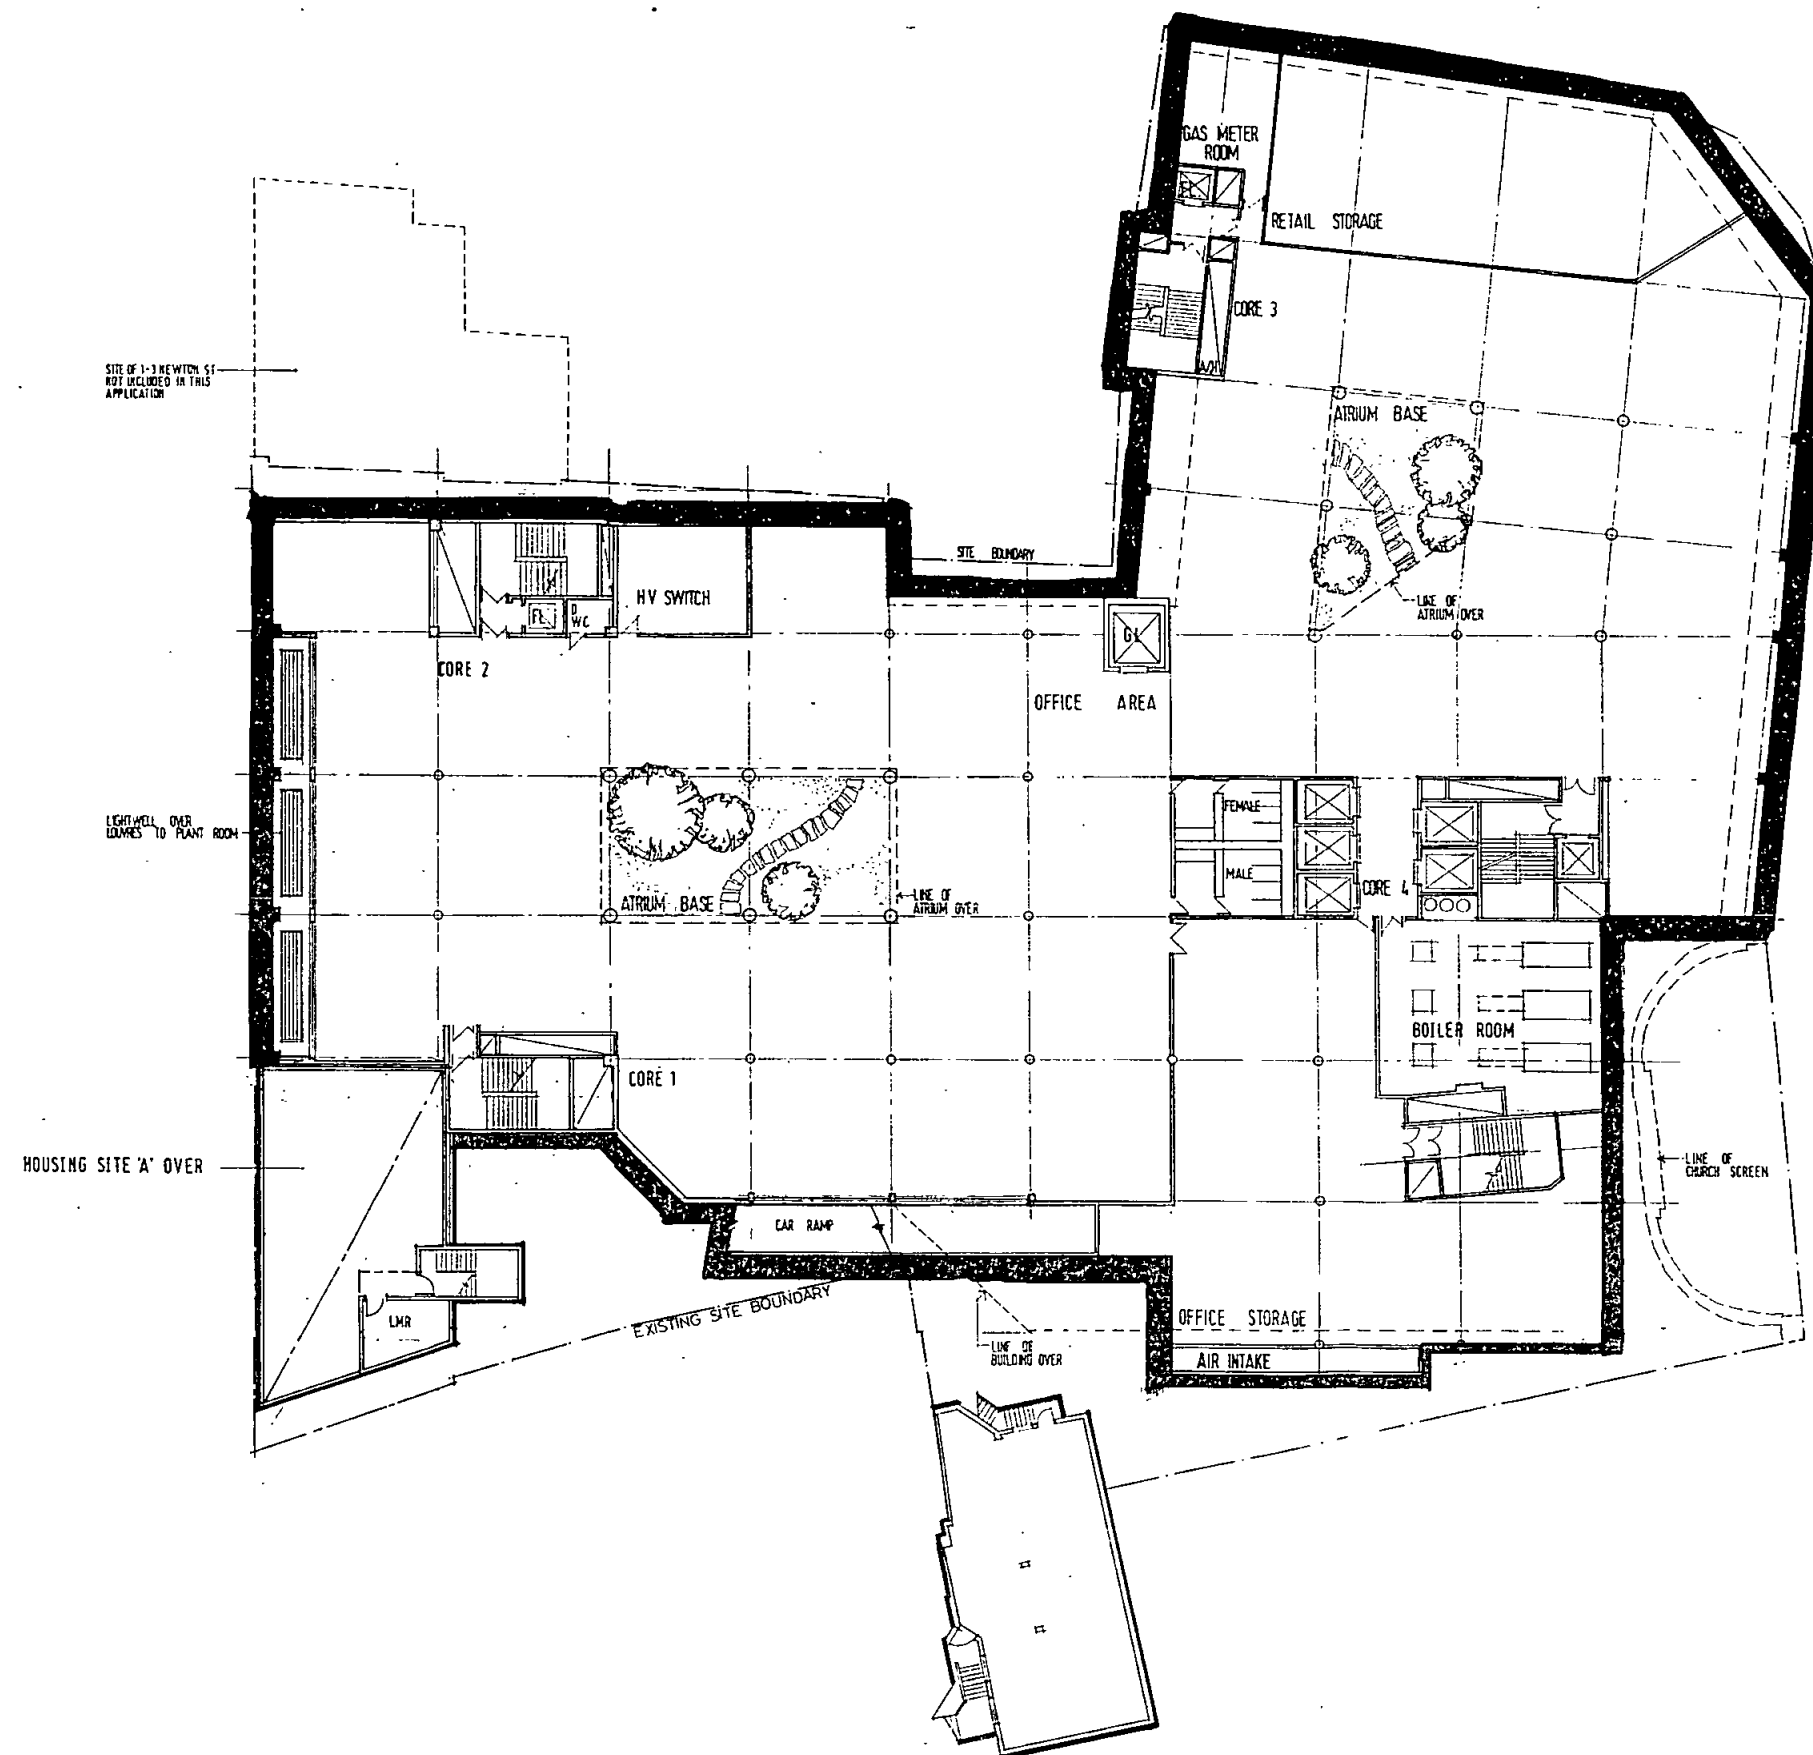


AVIATION HOUSE, WC2
Lower Ground Floor Plan
 Sheppard Robson
 77 Parkway, NW1 Architects
 1:200
 1193/P003(J)

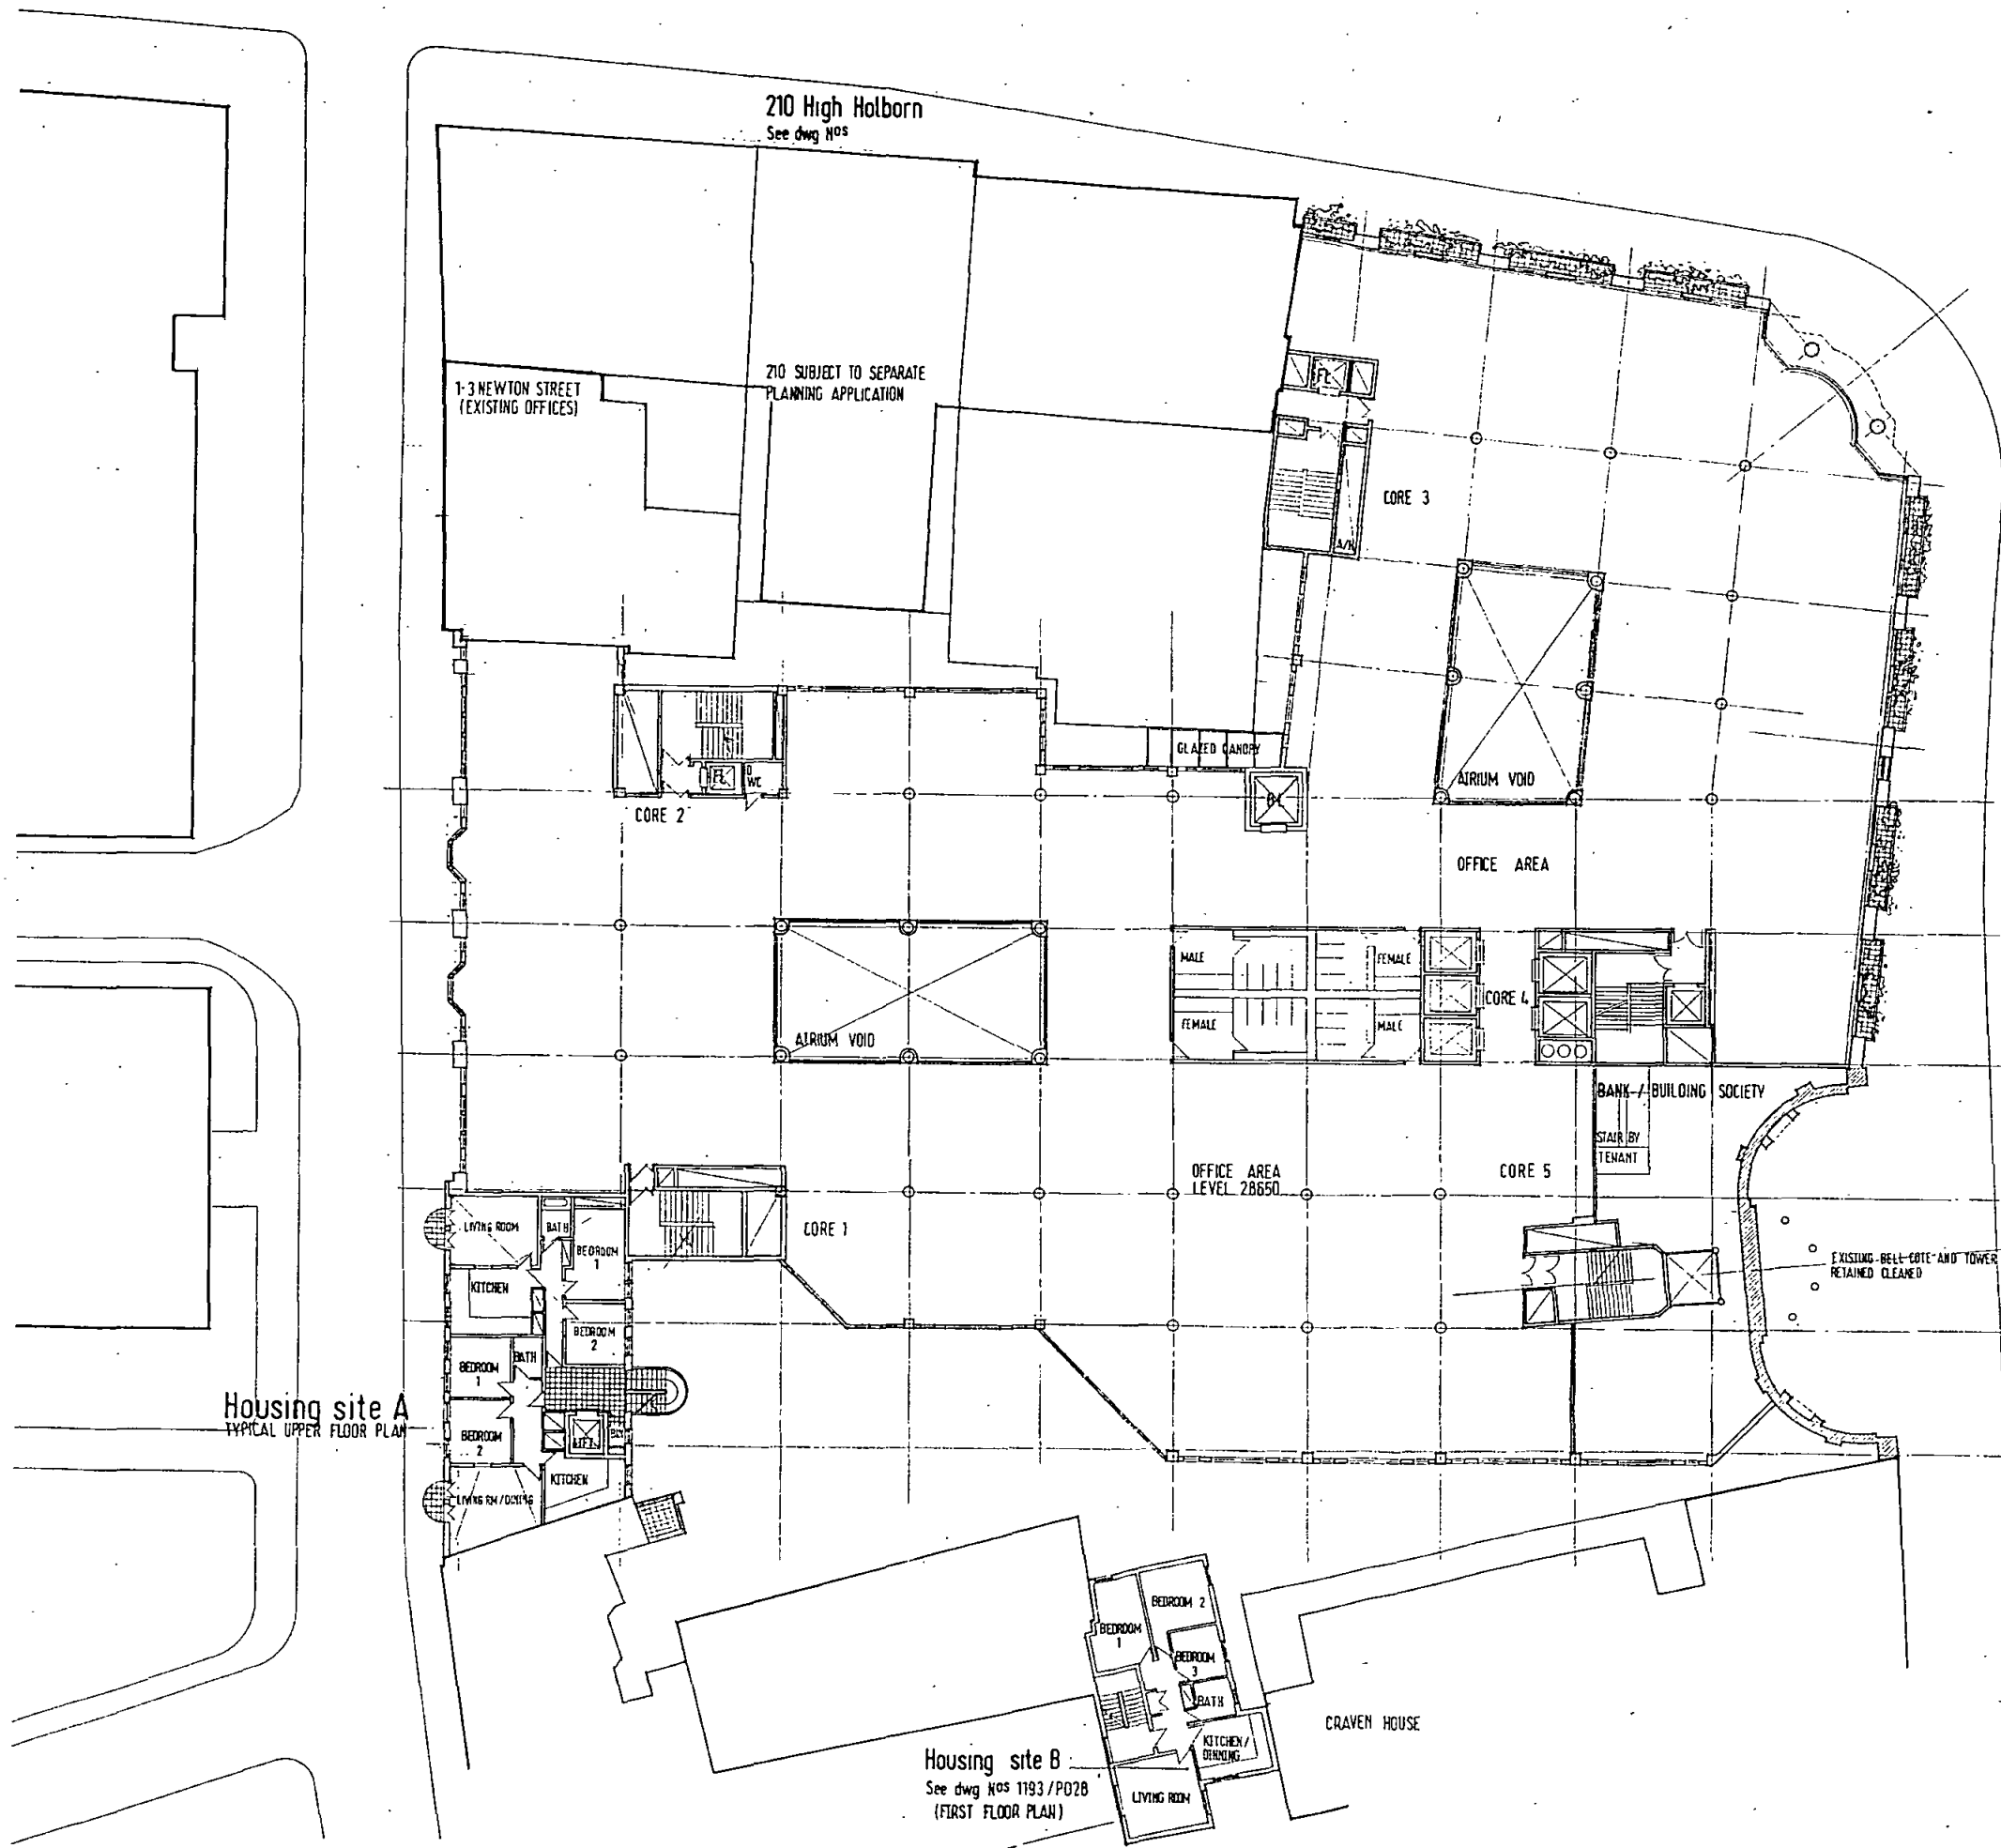


AVIATION HOUSE, WC2
First Floor Plan
 Sheppard Robson
 77 Parkway, NW1 Architects
 1:200
 1193/P005(J)

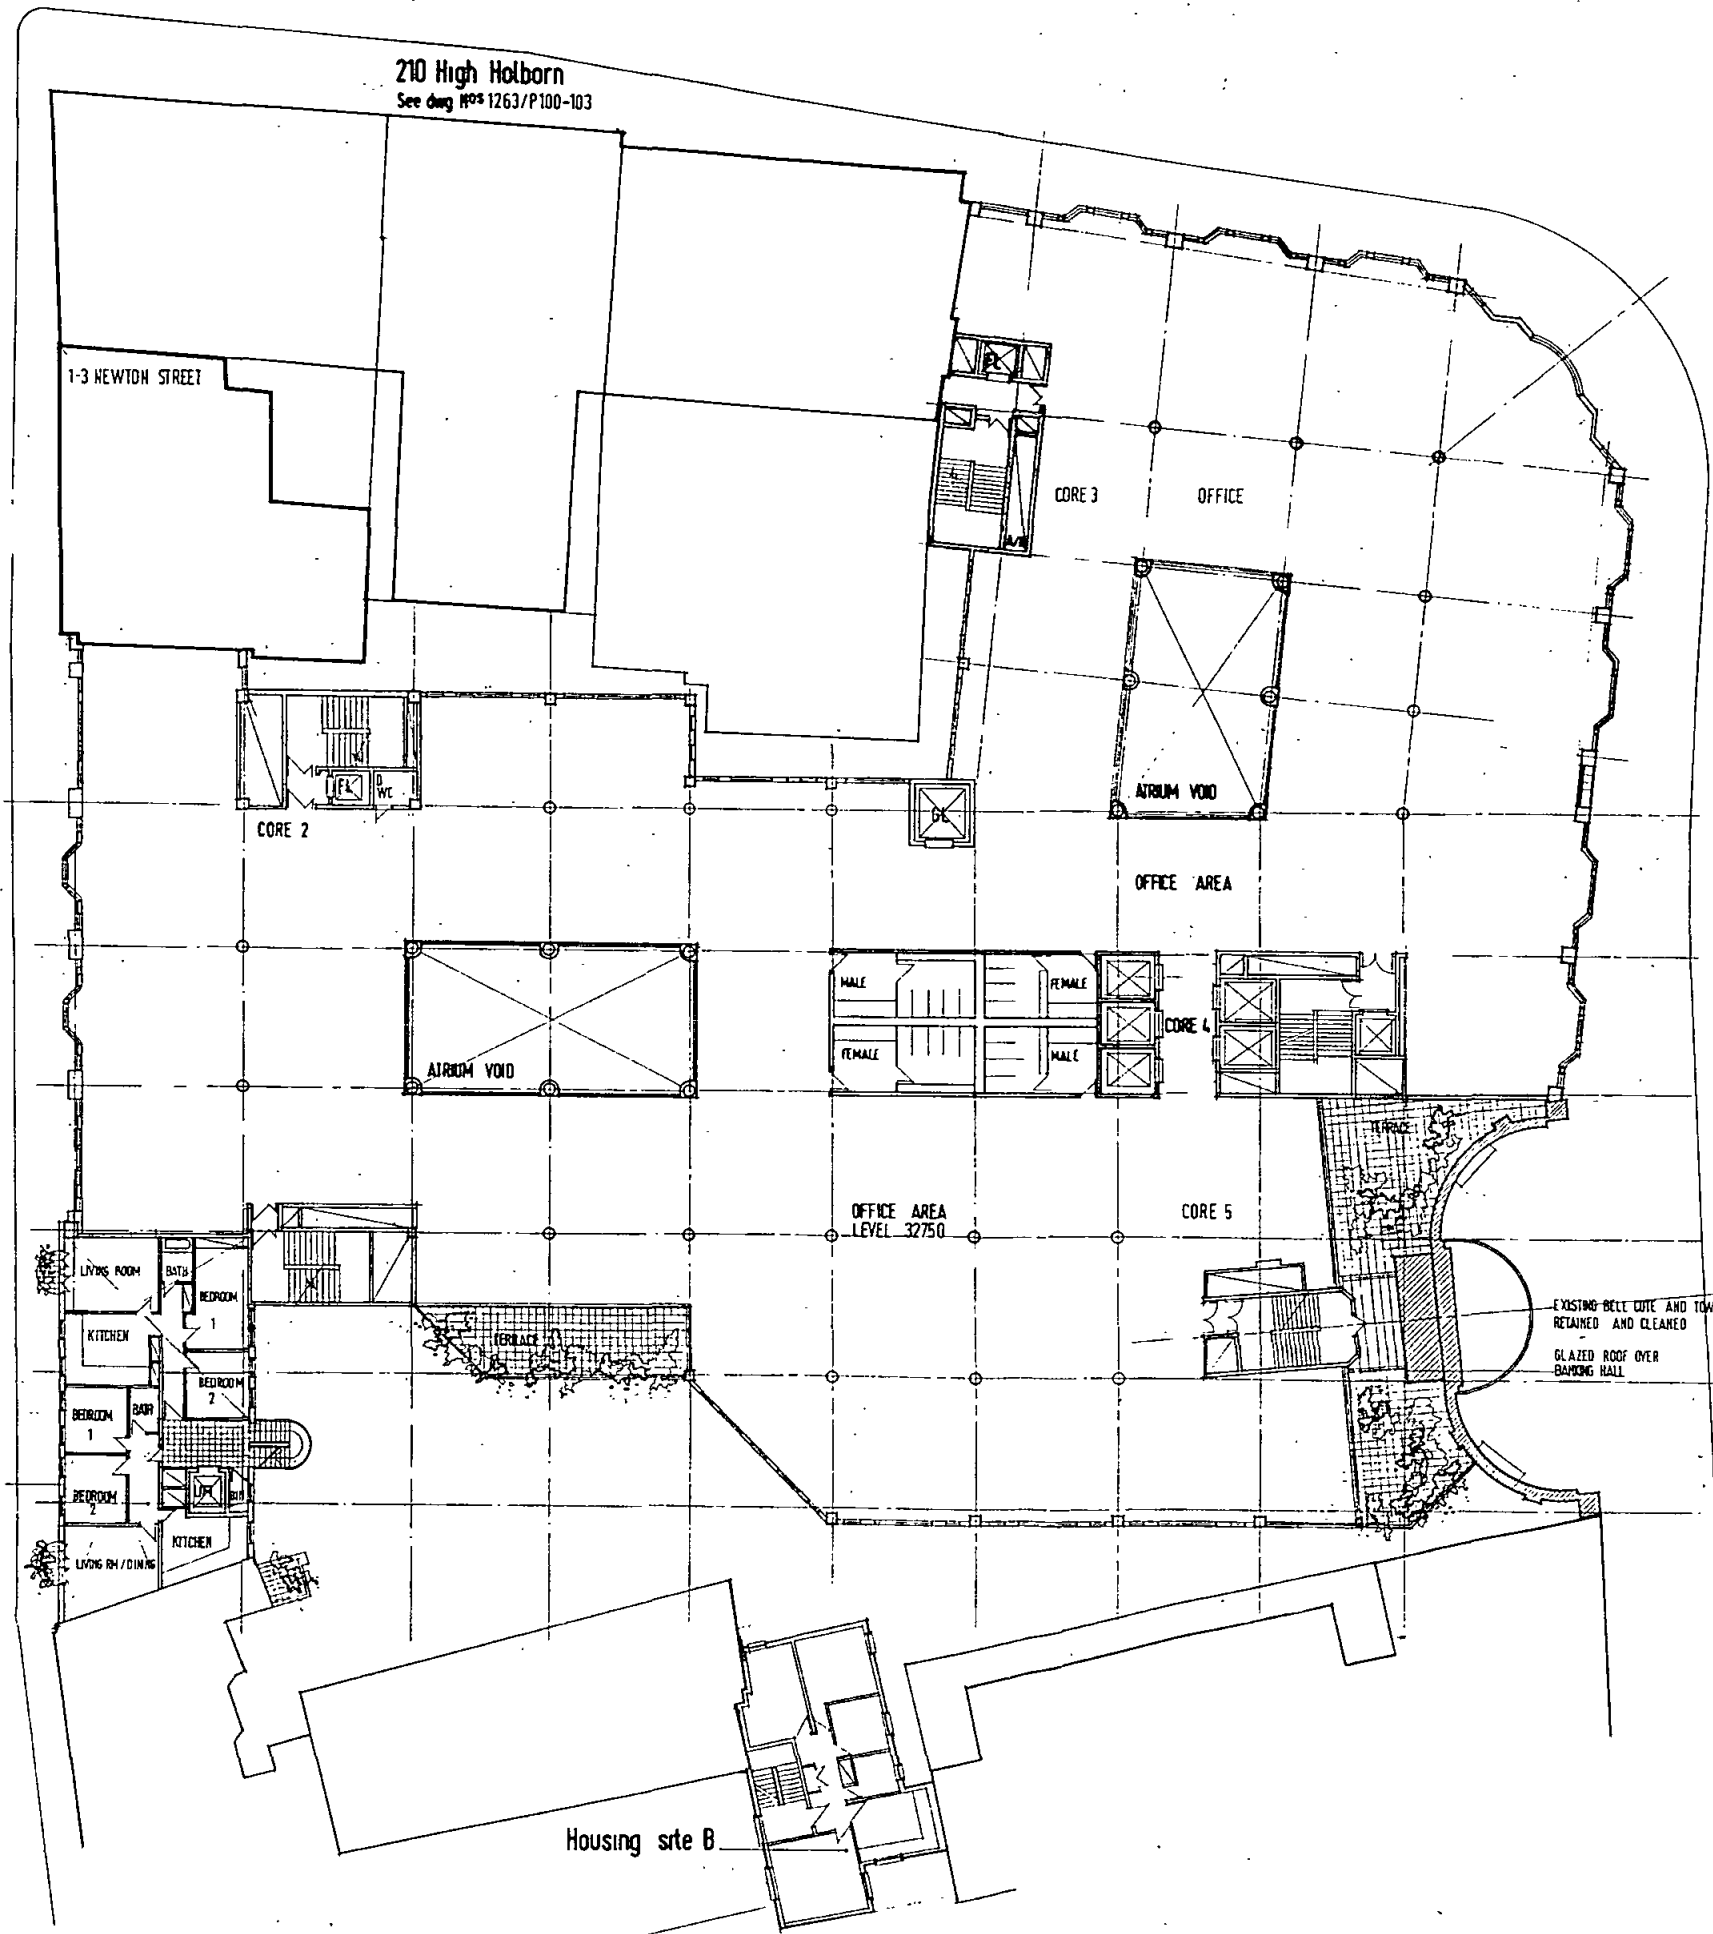


AVIATION HOUSE, WC2
Second Floor Plan
1:200
Sheppard Robson
77 Parkway, NW1 Architects
1193/P006(J)

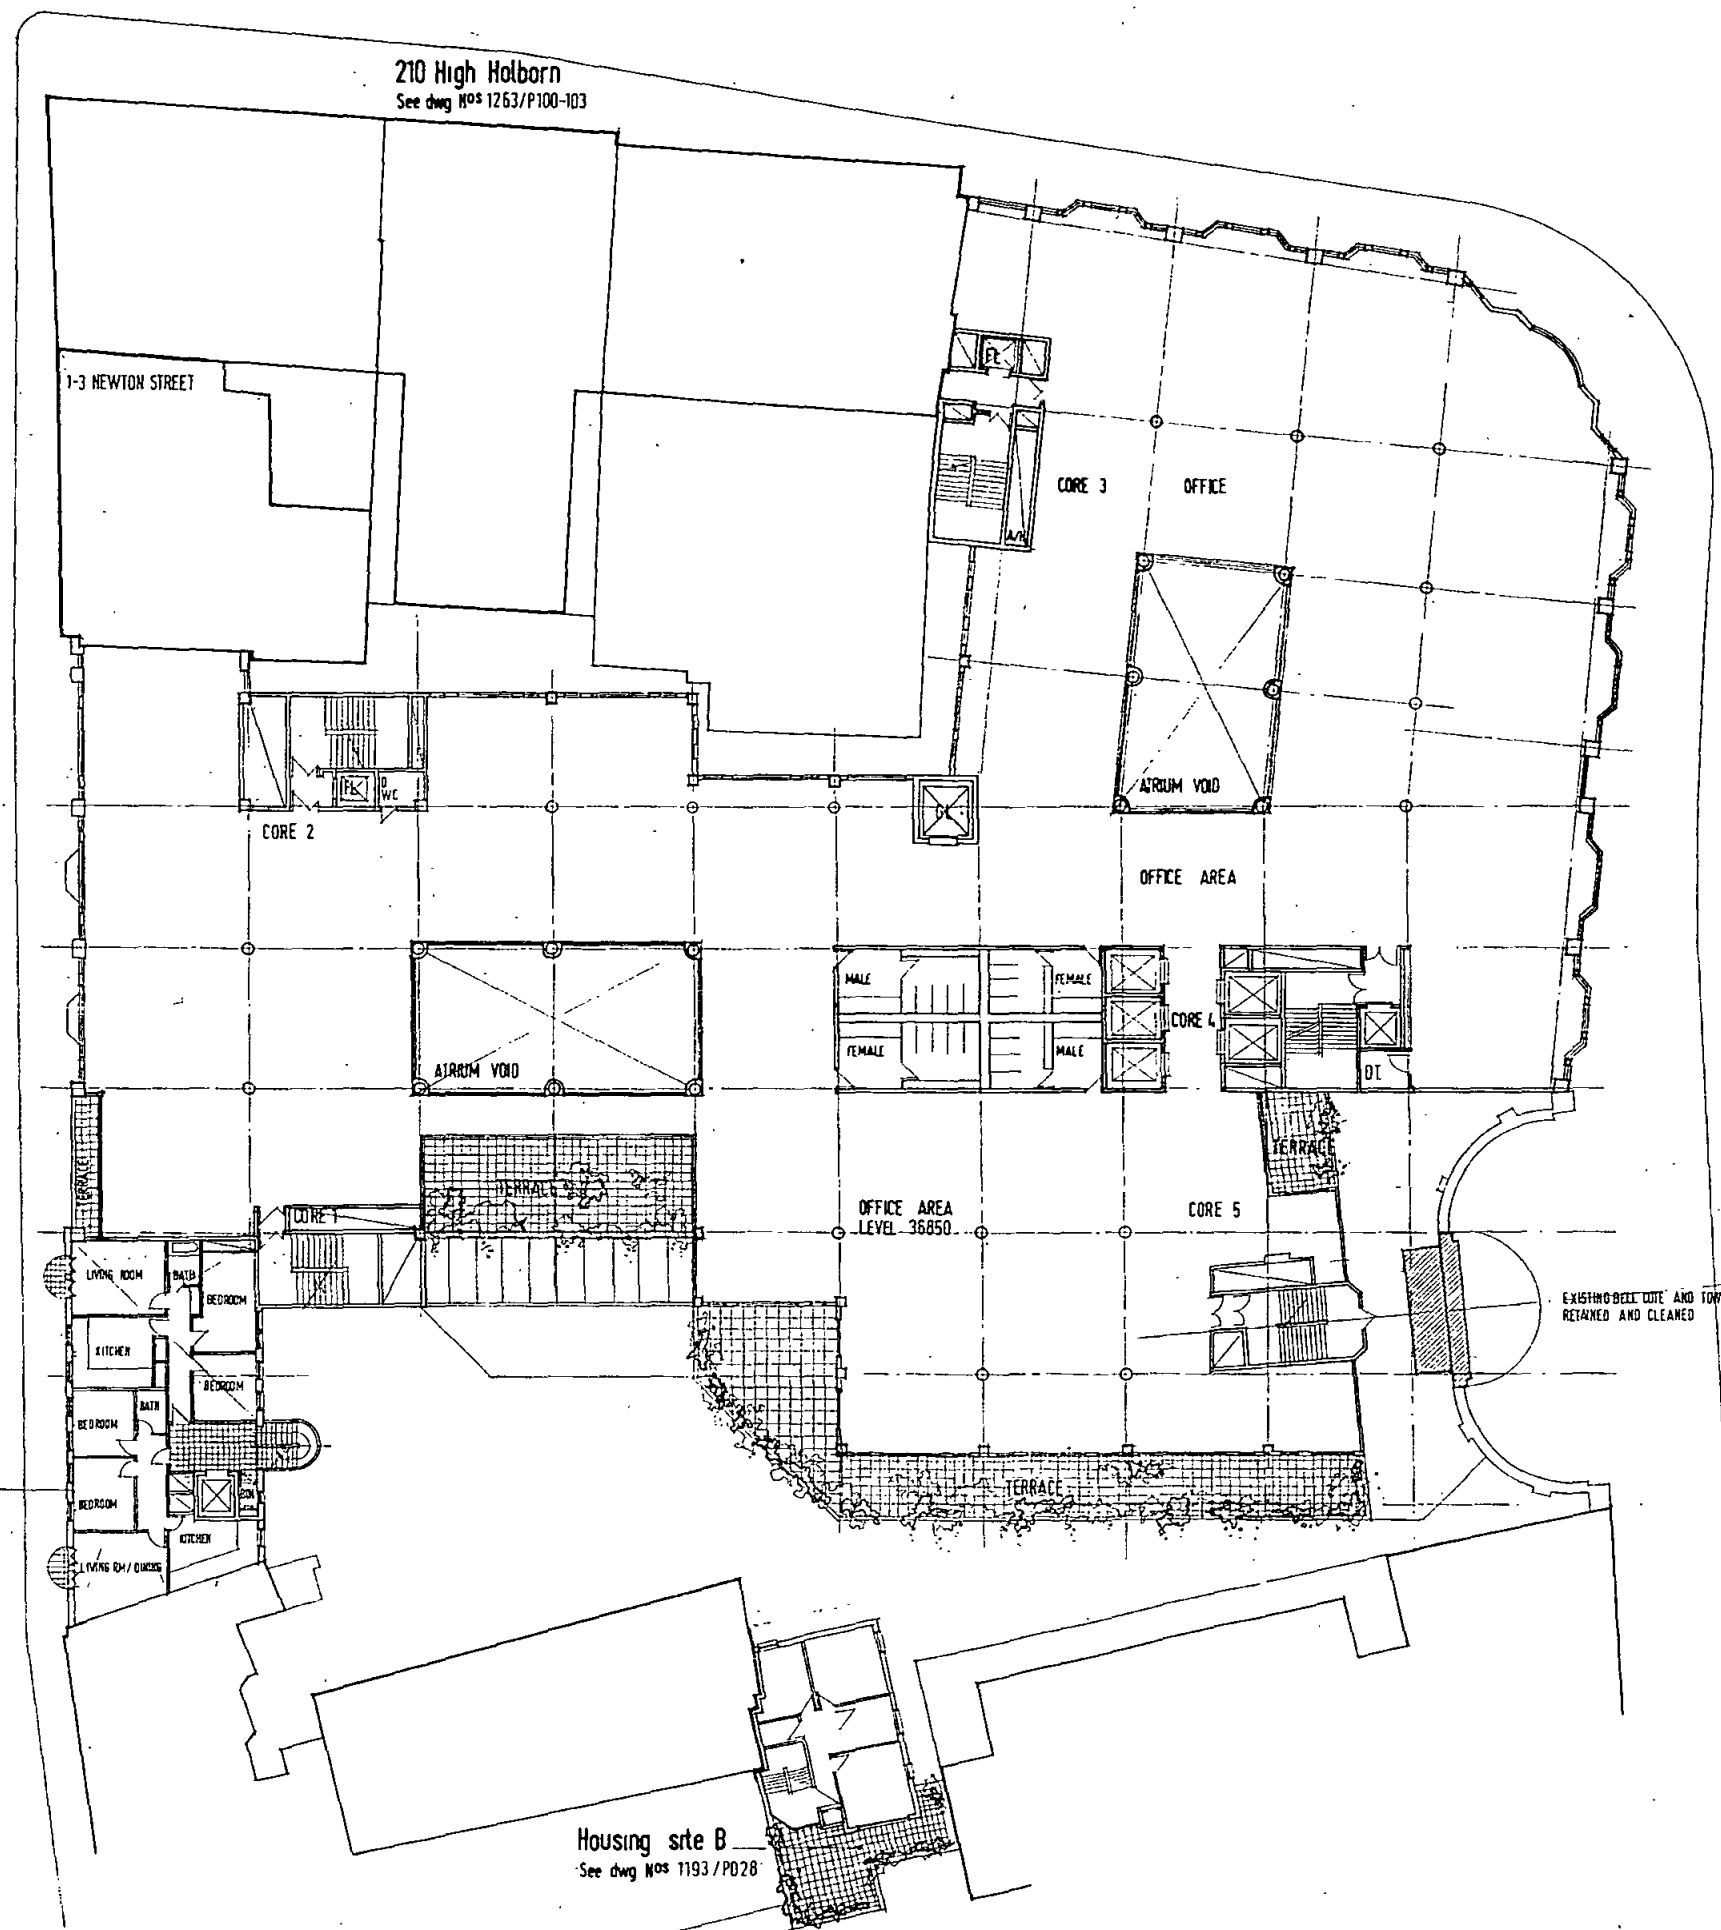


AVIATION HOUSE, WC2
Third Floor Plan
 Sheppard Robson
 77 Parkway, NW1
 Architects
 1193/P007(J)

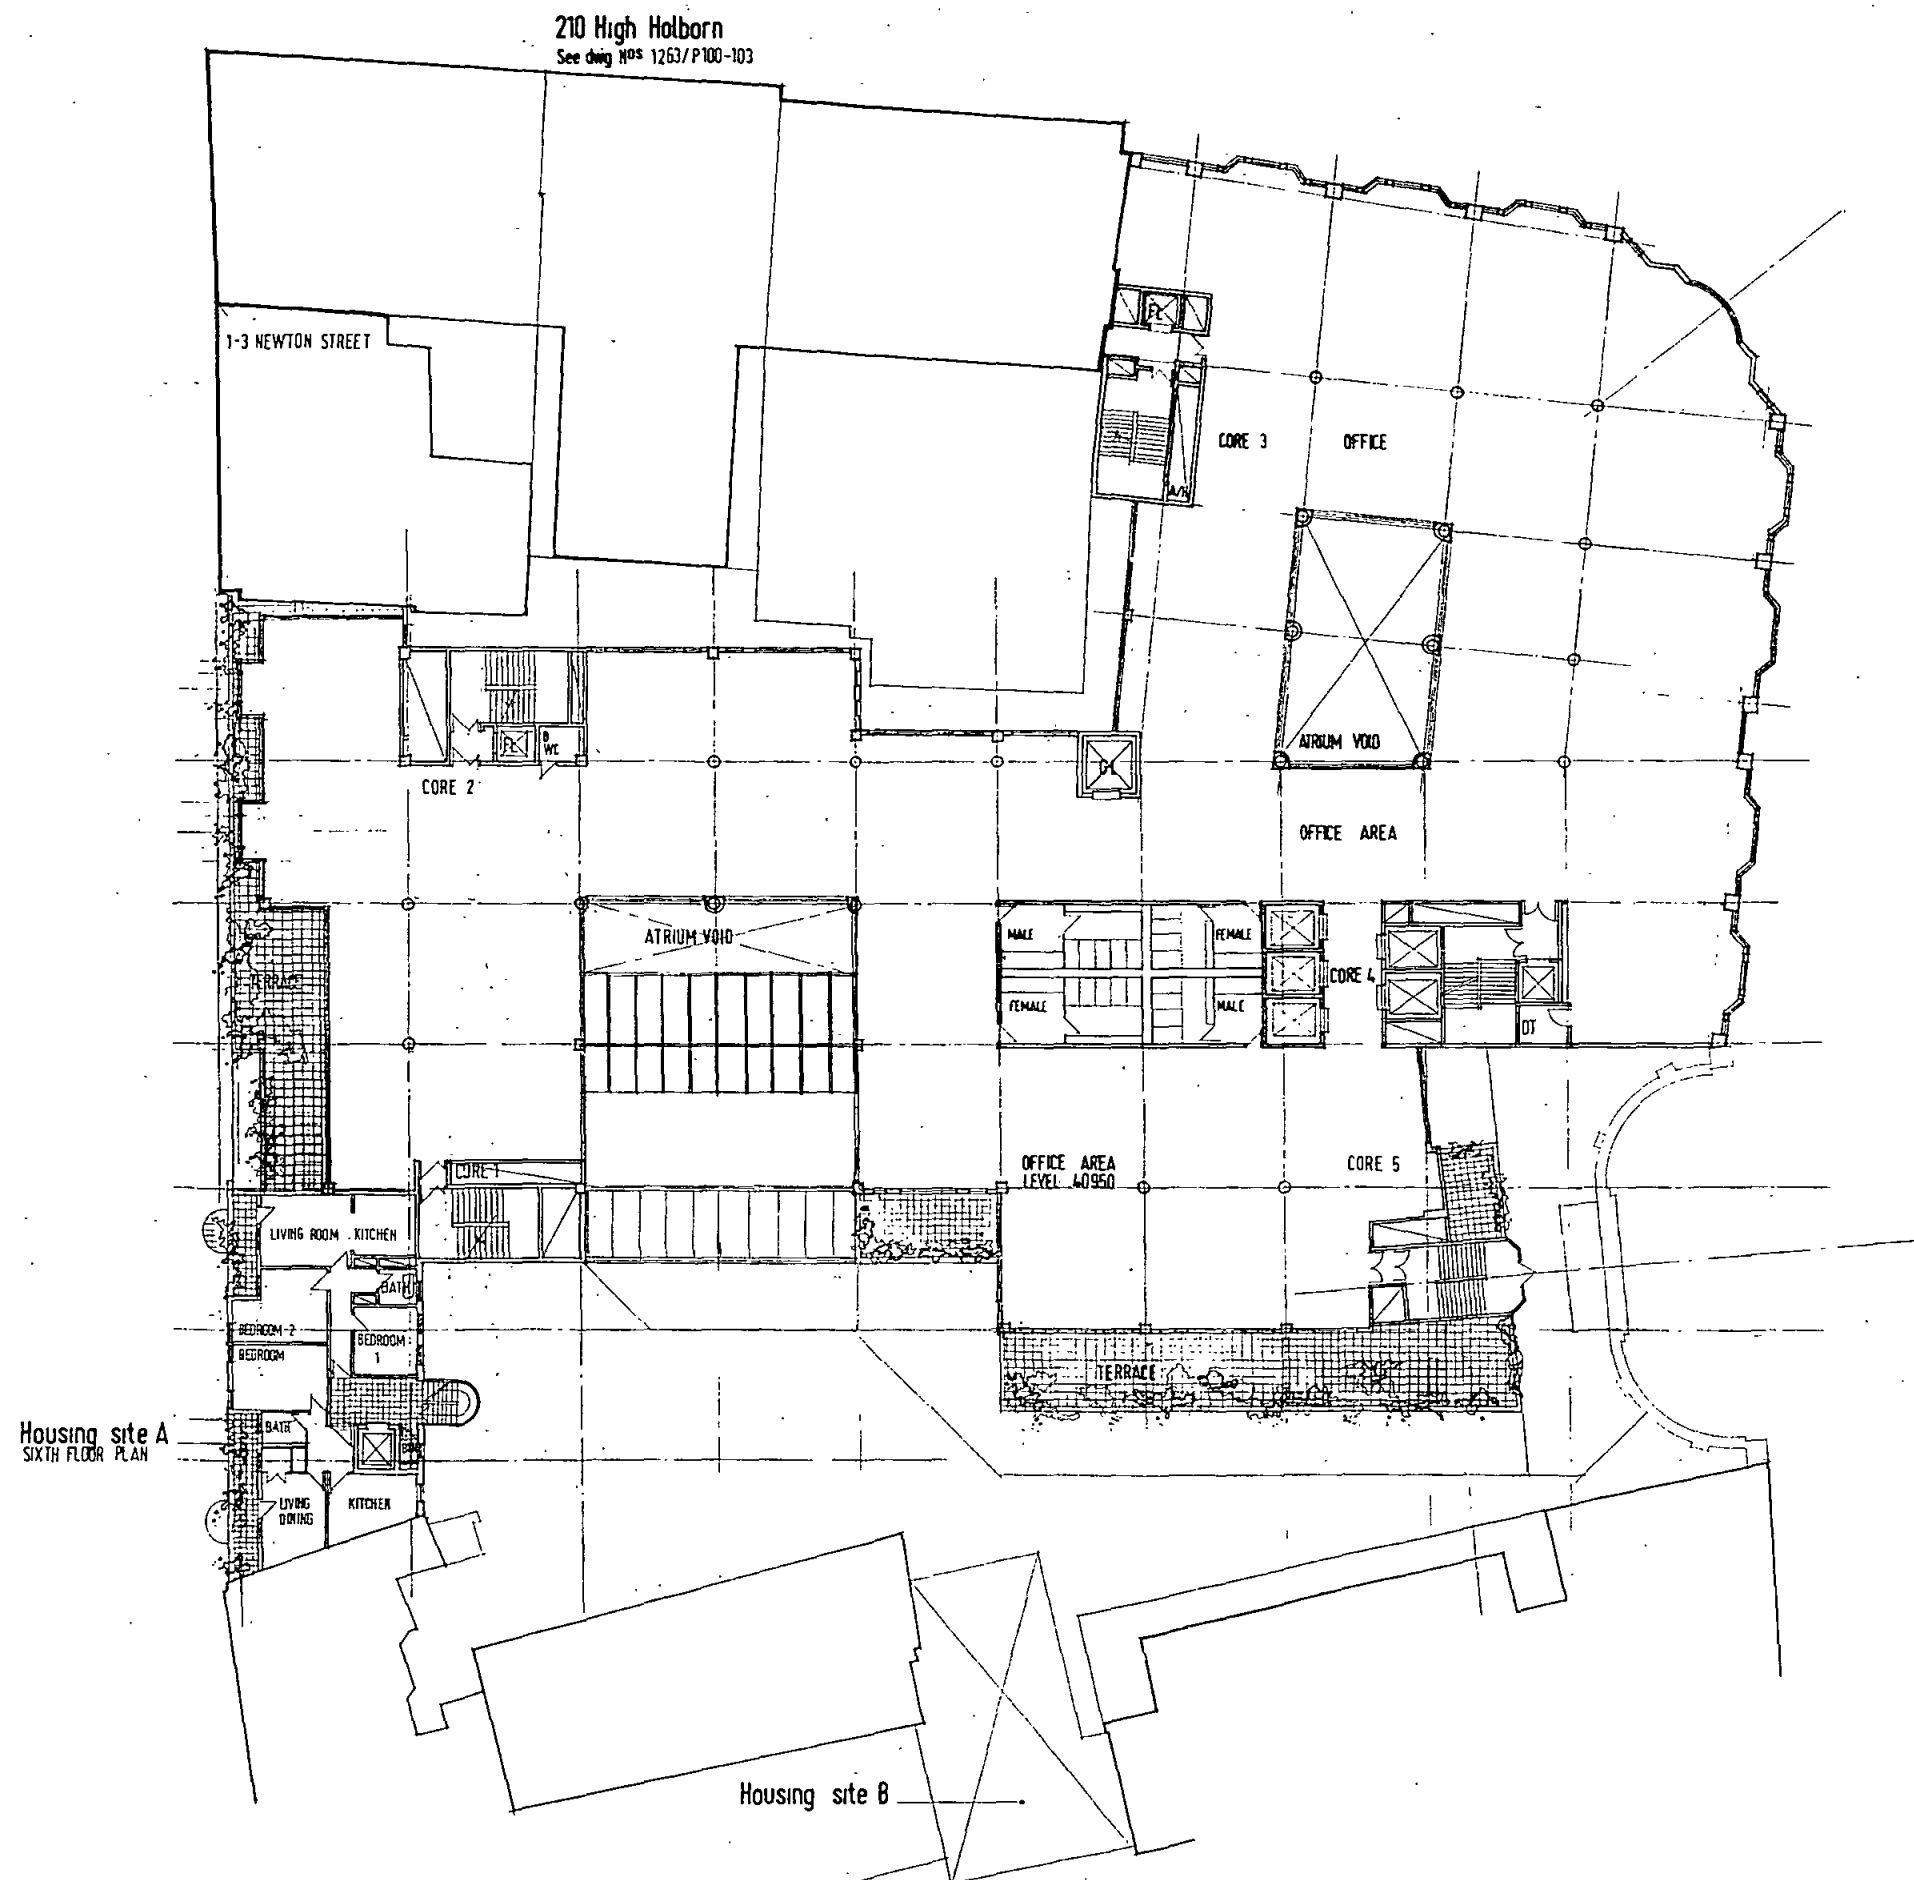

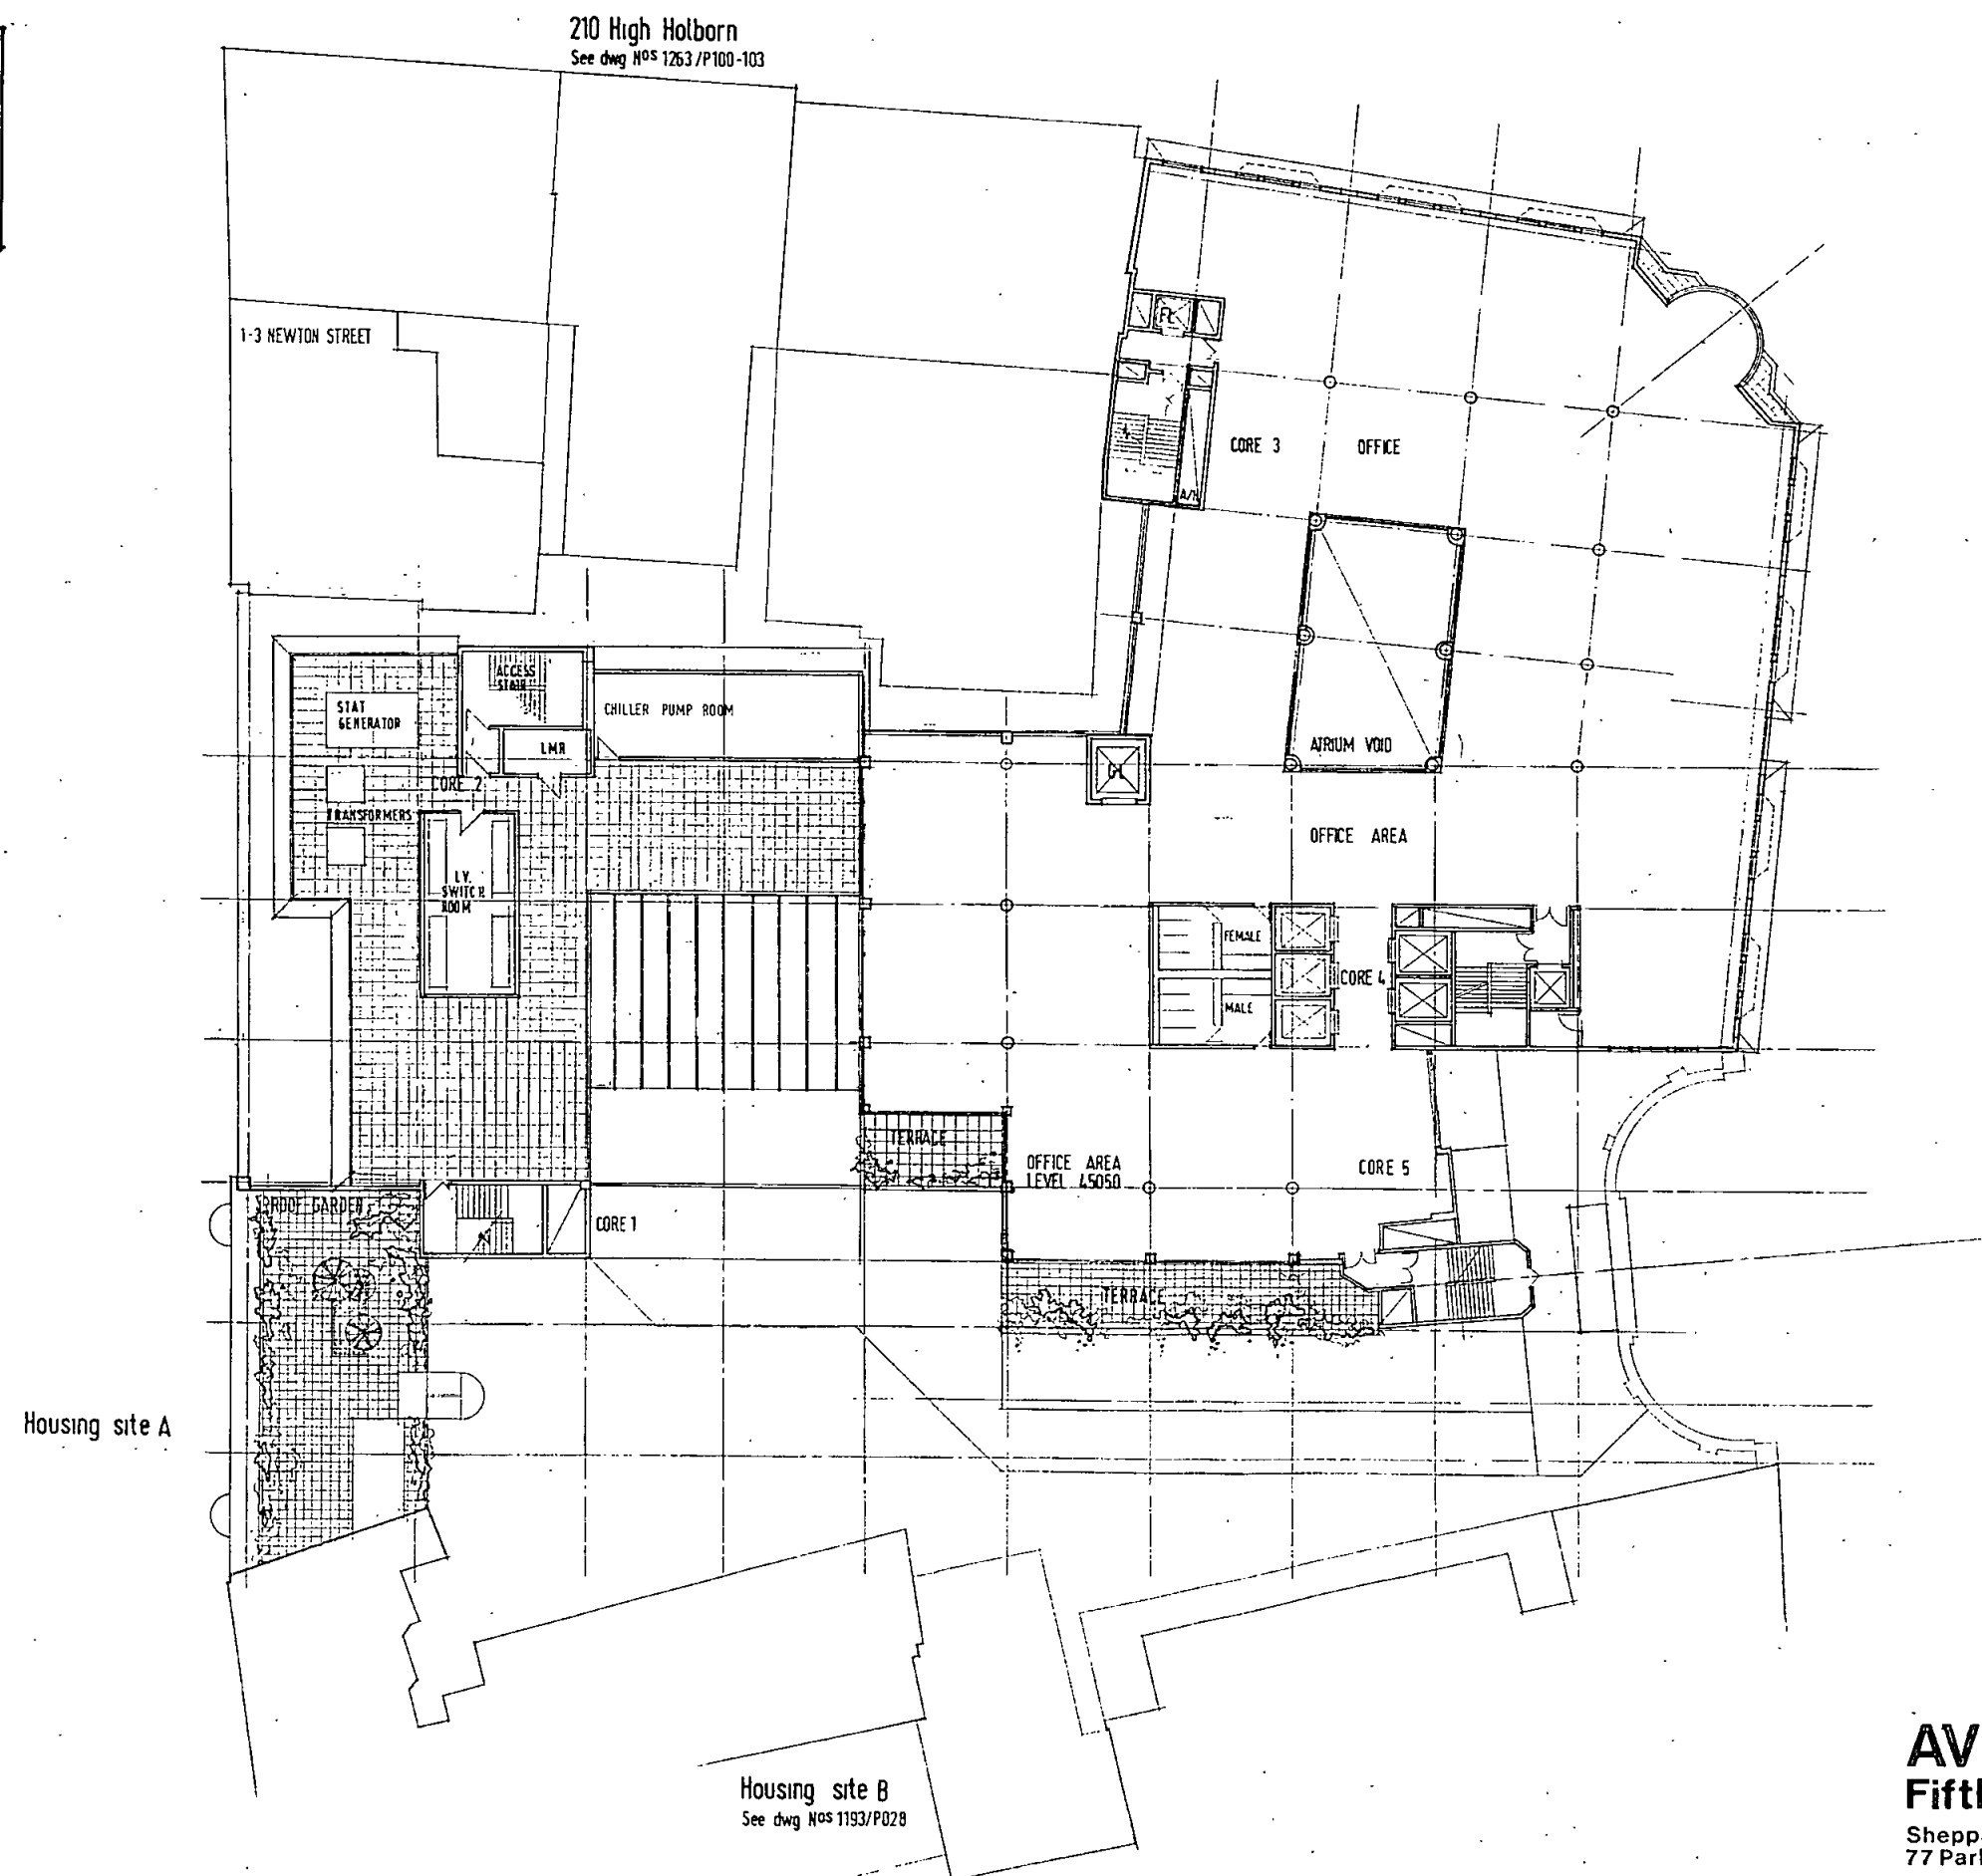


AVIATION HOUSE, WC2
Fifth Floor Plan
 Sheppard Robson
 77 Parkway, NW1
 Architects
 1:200
 1193/P009(J)


210 High Holborn
See dwg Nos 1263 / P100-103

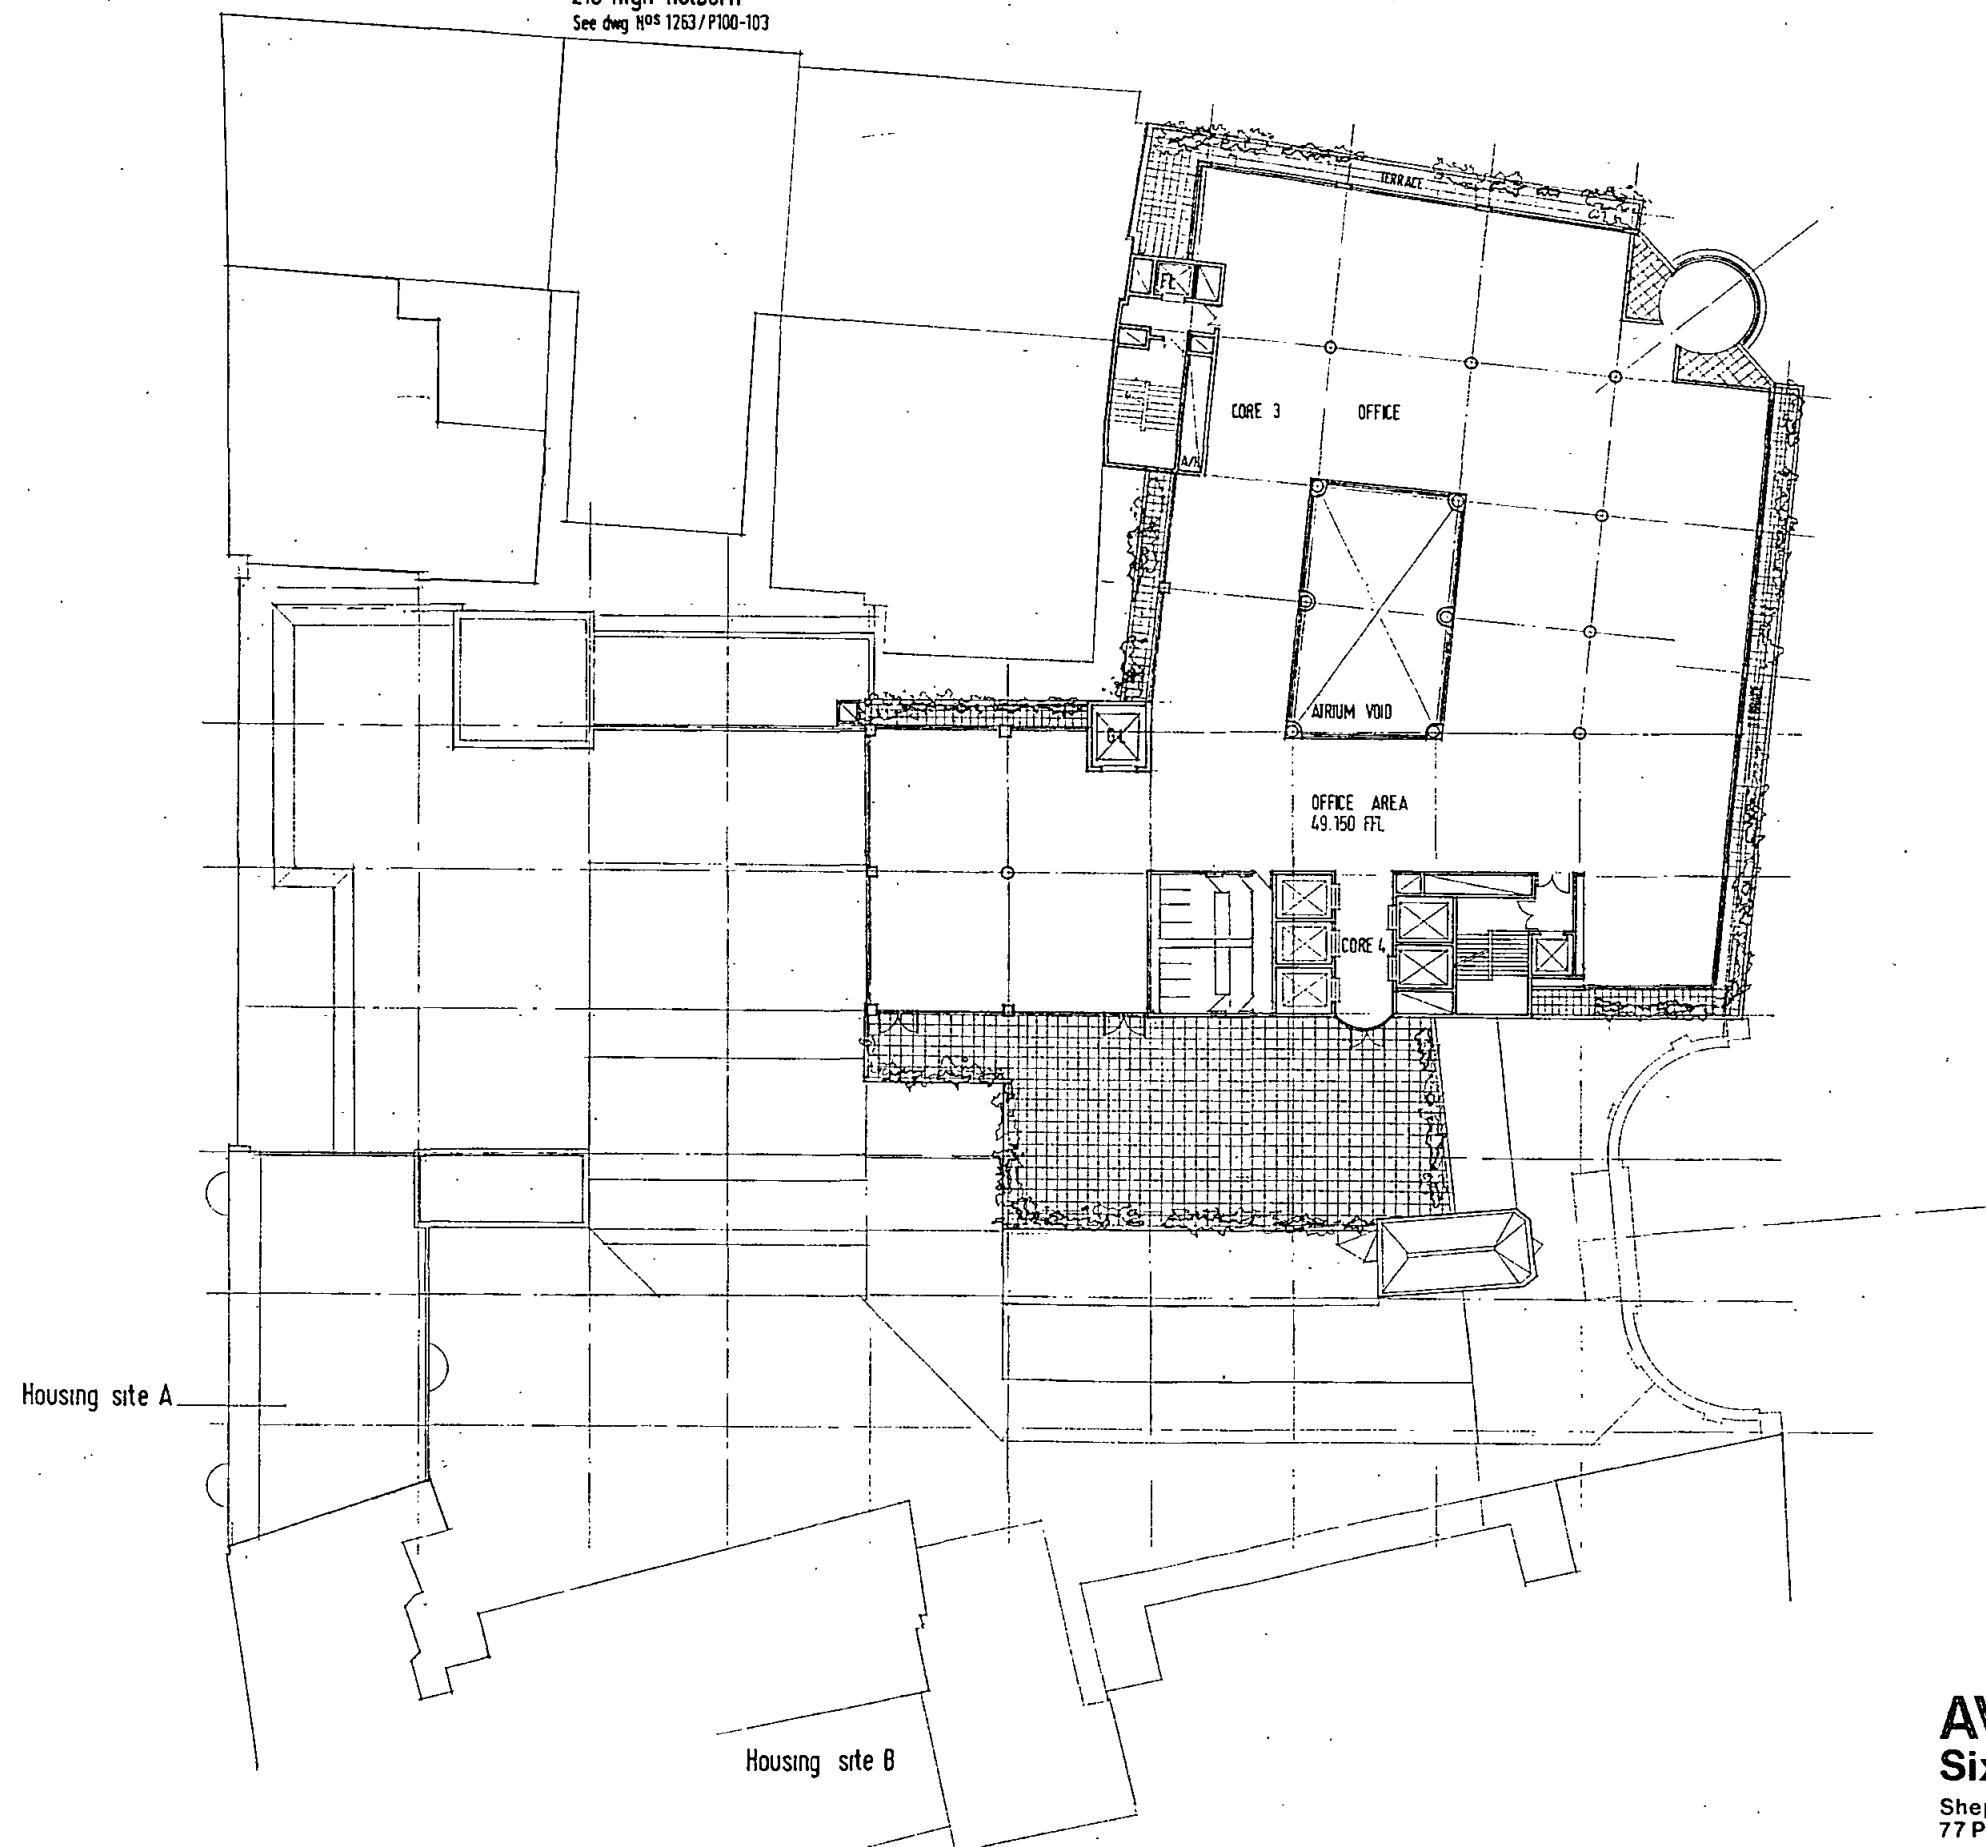


AVIATION HOUSE, WC2
Sixth Floor Plan
1:200
Sheppard Robson
77 Parkway, NW1
Architects
1193/P010(J)

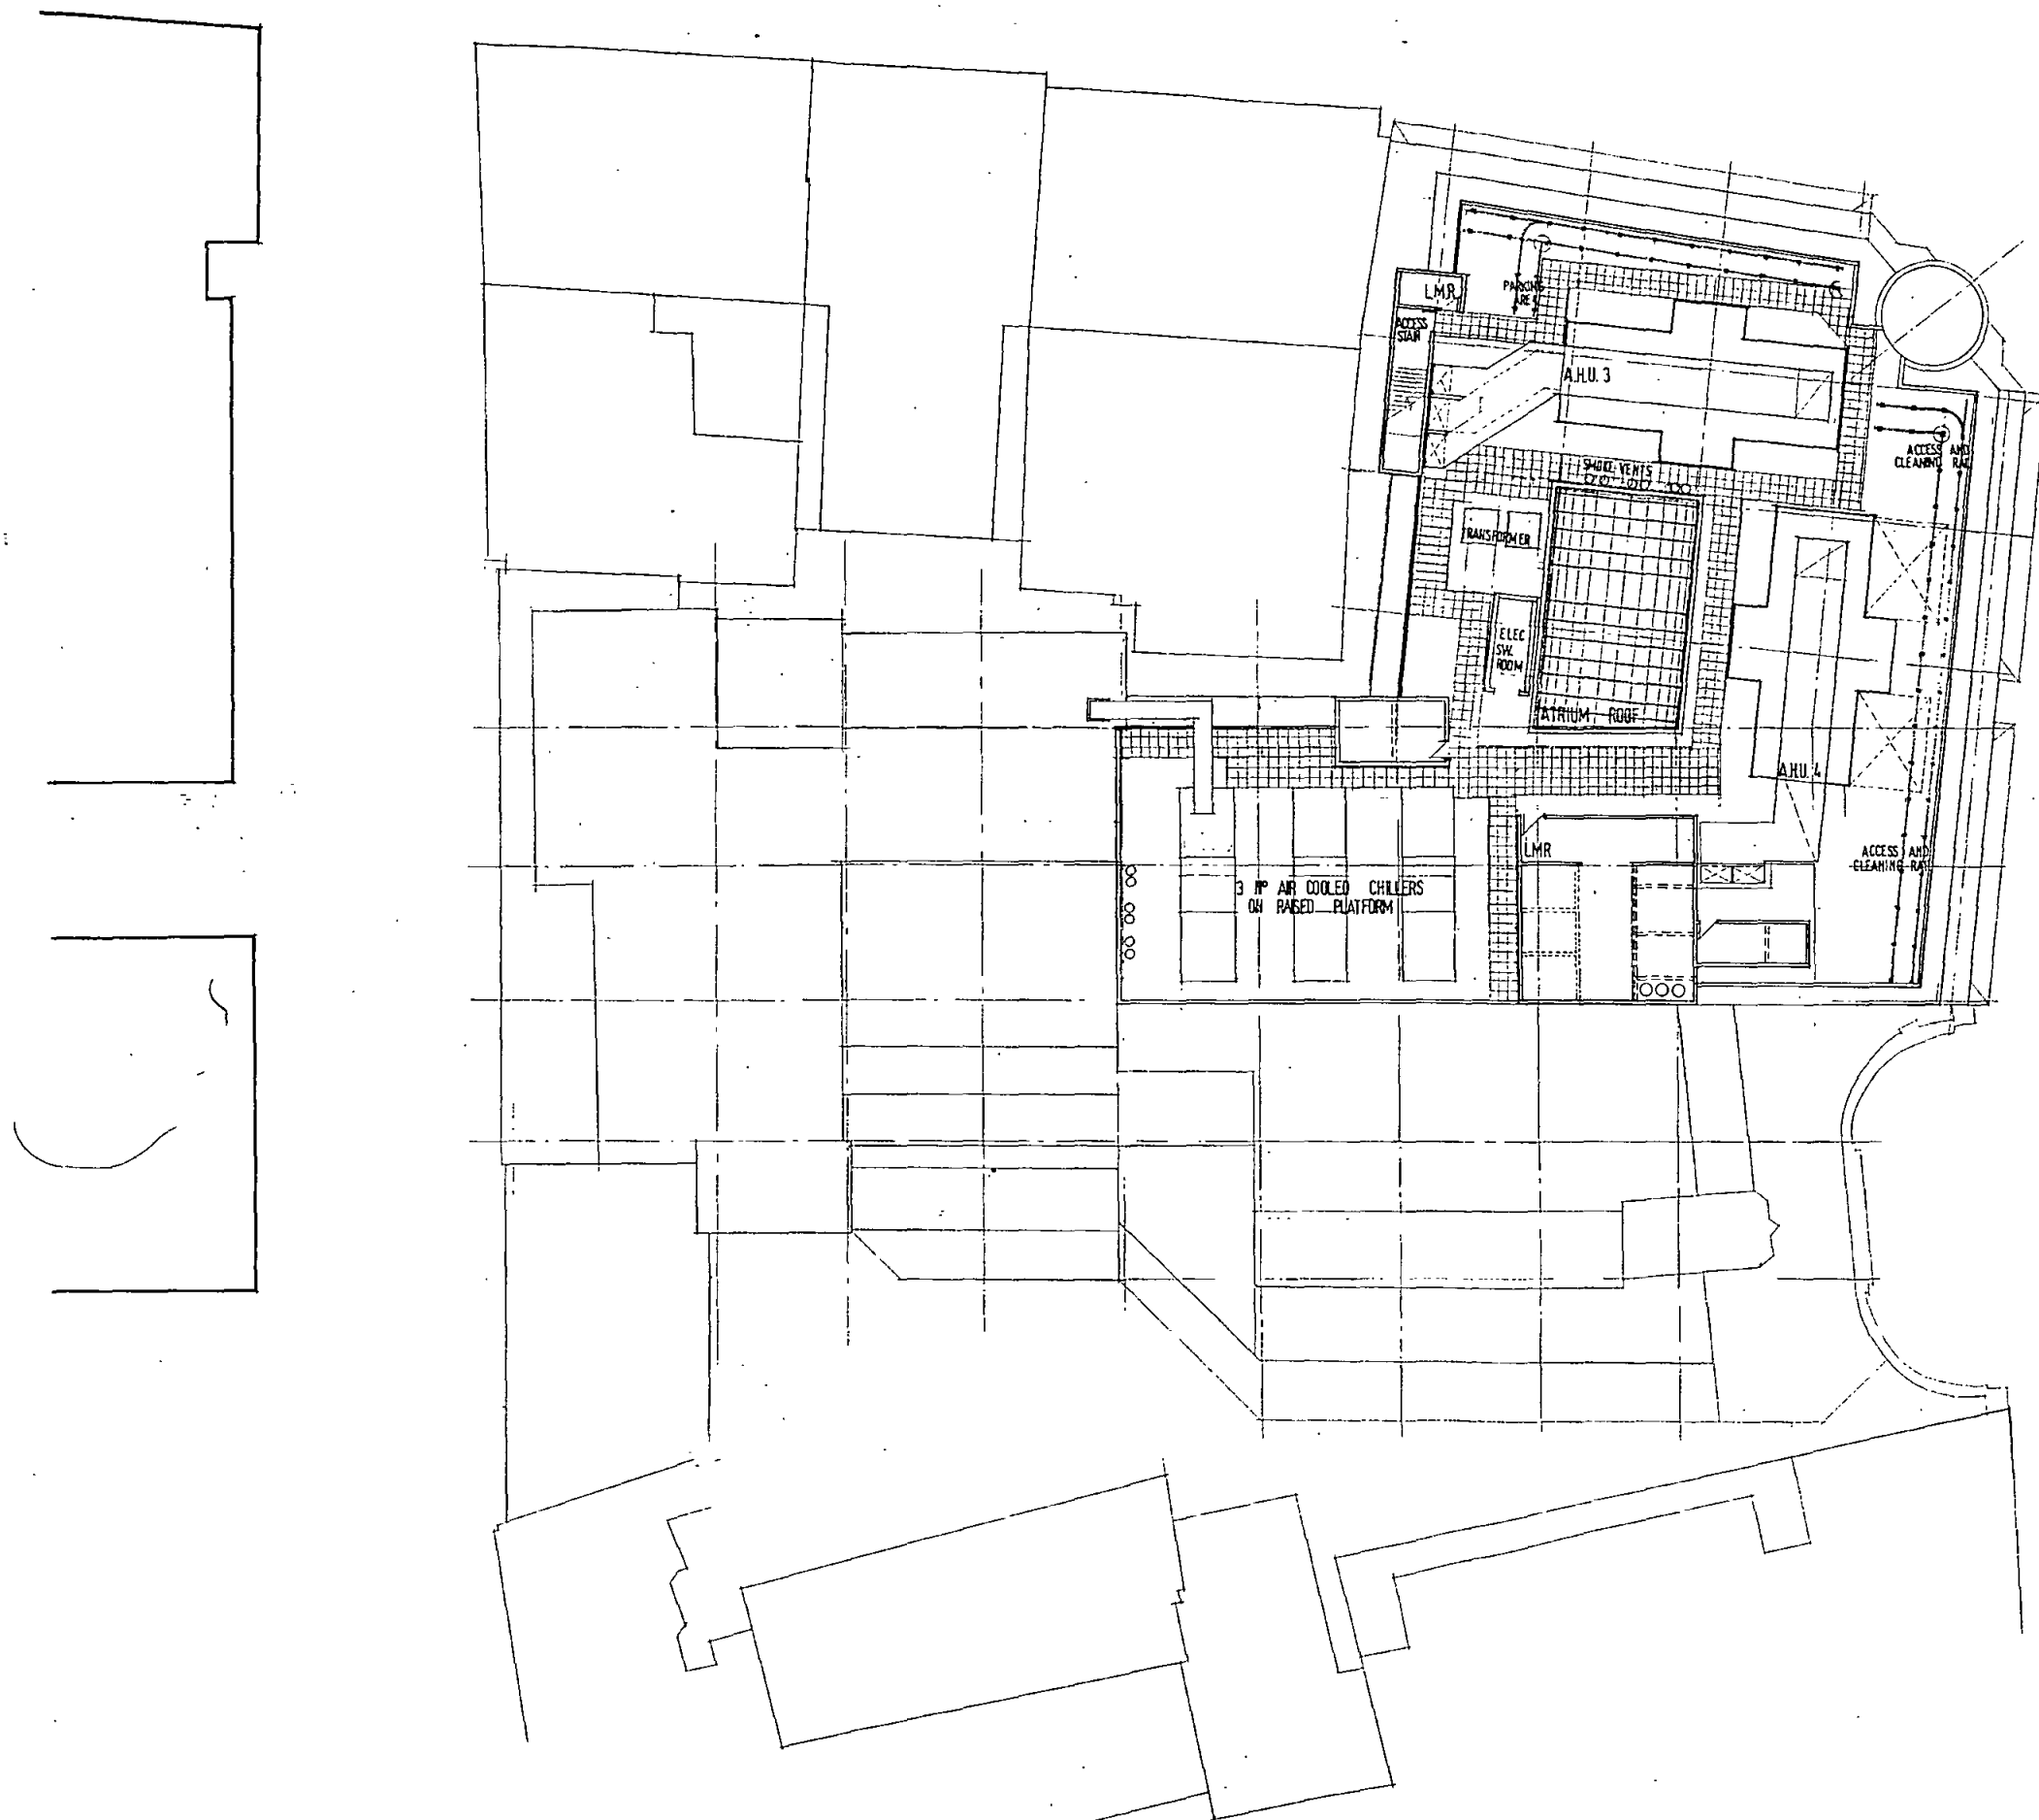


AVIATION HOUSE, WC2
Roof Plan
 Sheppard Robson
 77 Parkway, NW1
 Architects
1193/P011(J)
1:200

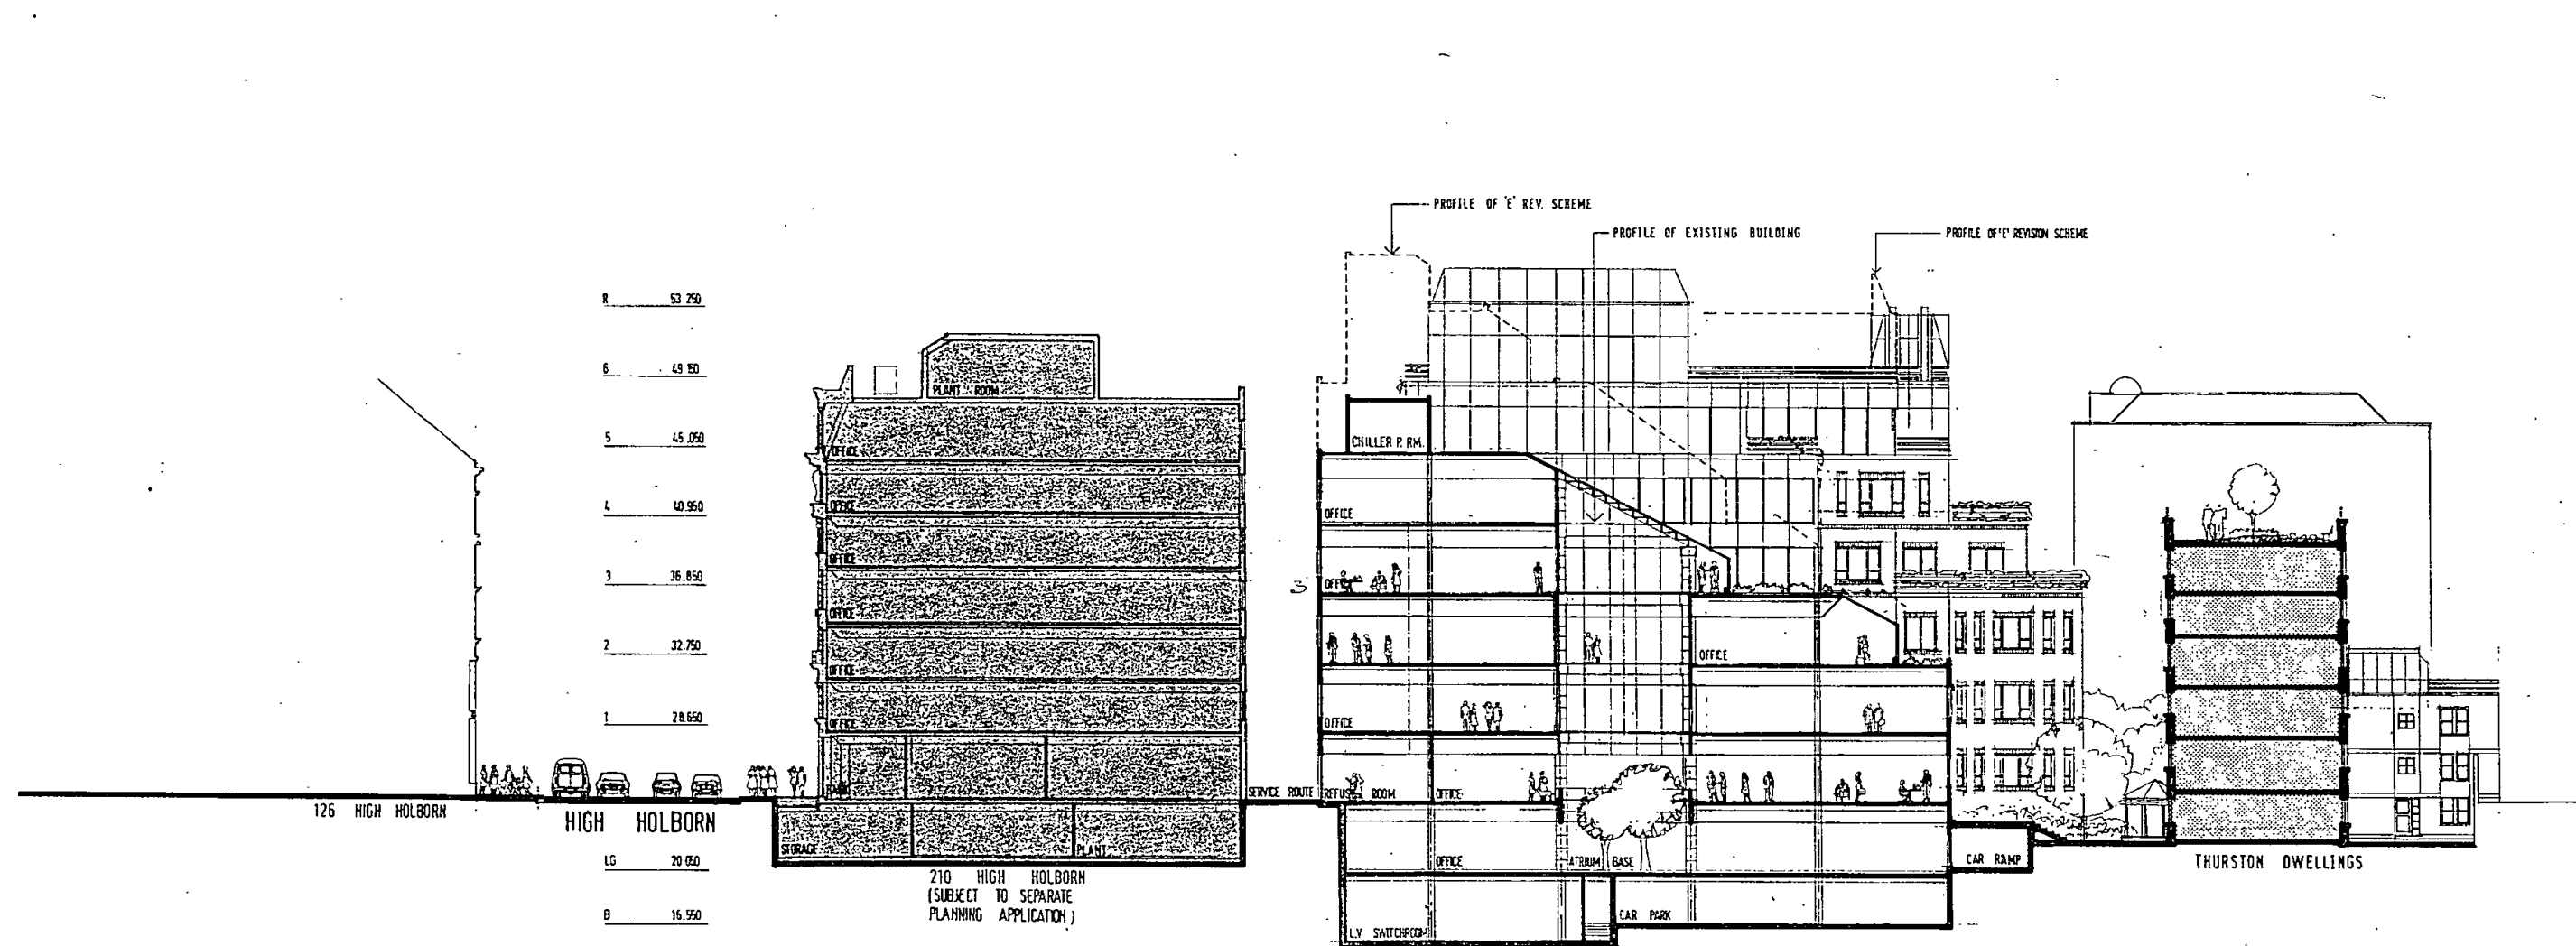


AVIATION HOUSE , WC2
Section AA
 Sheppard Robson
 77 Parkway, NW1
 Architects
 1193/P012 (J)
 1:200

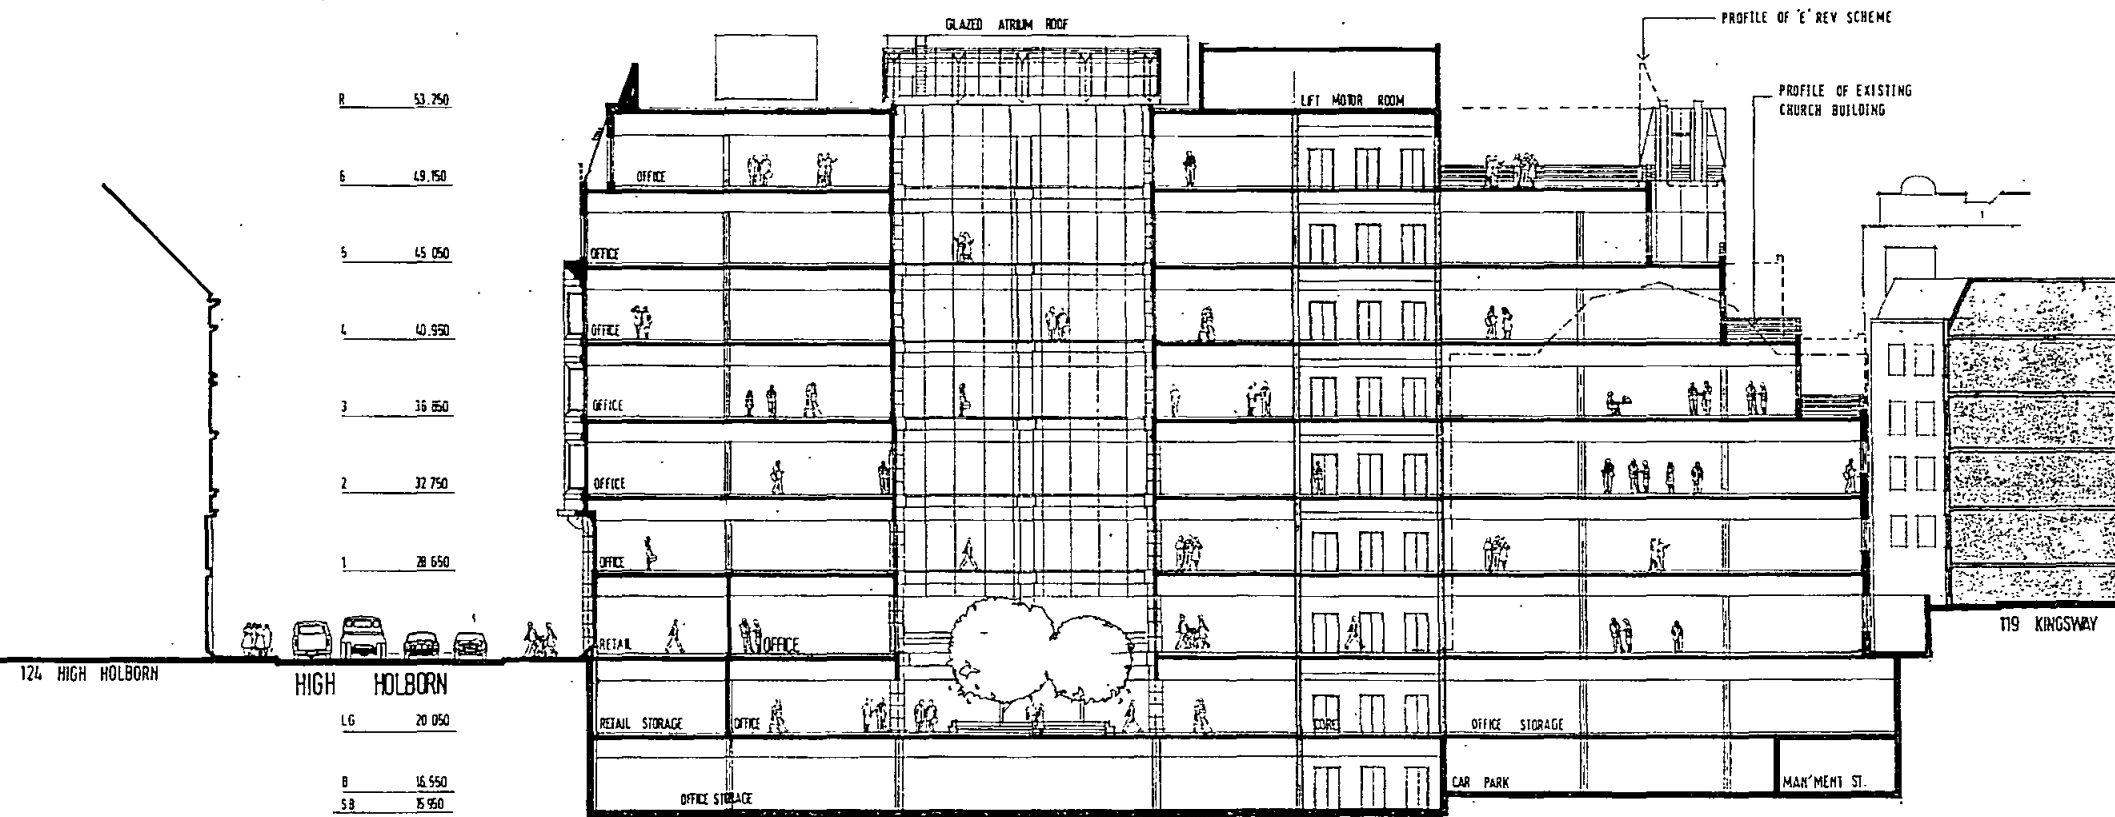


AVIATION HOUSE , WC2
Section BB
 Sheppard Robson
 77 Parkway, NW1
 Architects
 1193/P013(J)
 1:200

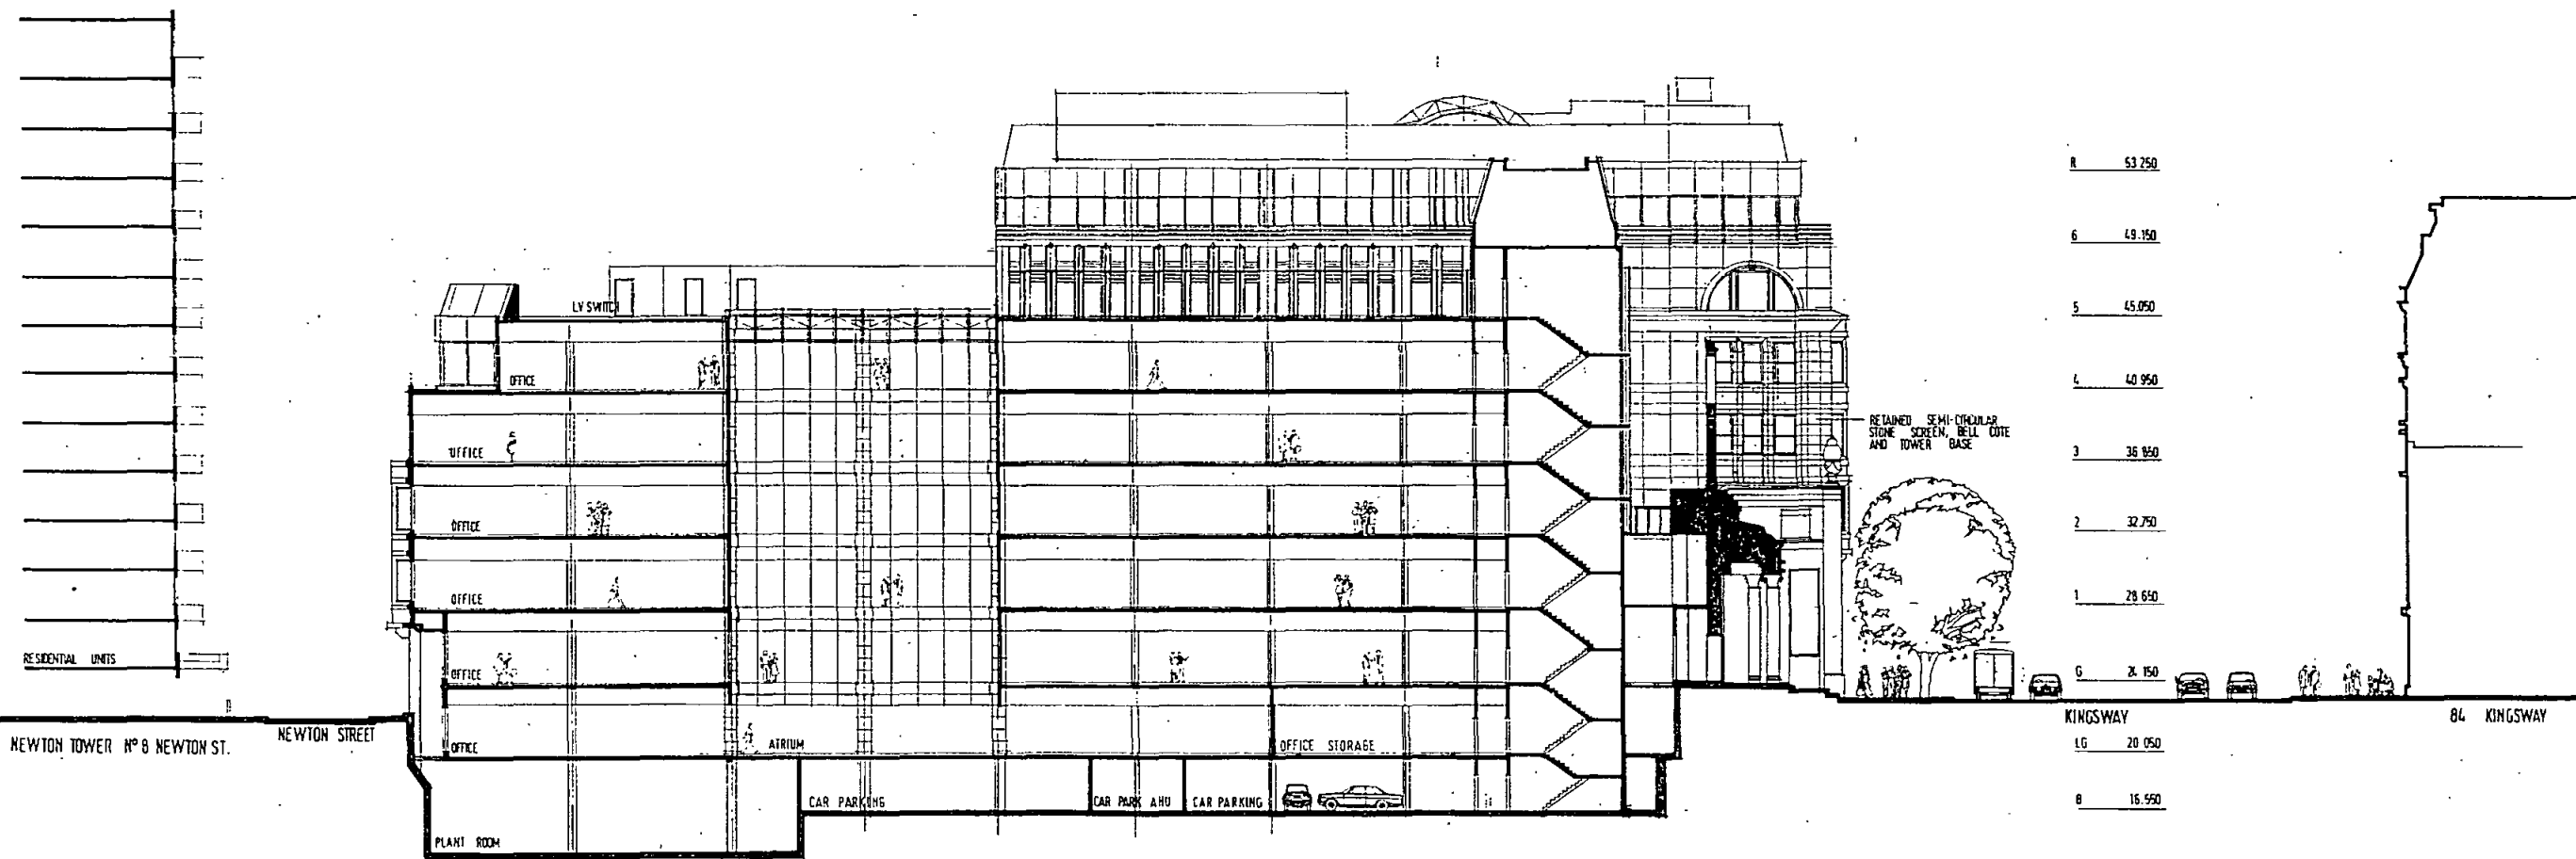

AVIATION HOUSE, WC2
Section CC
 Sheppard Robson
 77 Parkway, NW1
 Architects
 1193/P014(J)

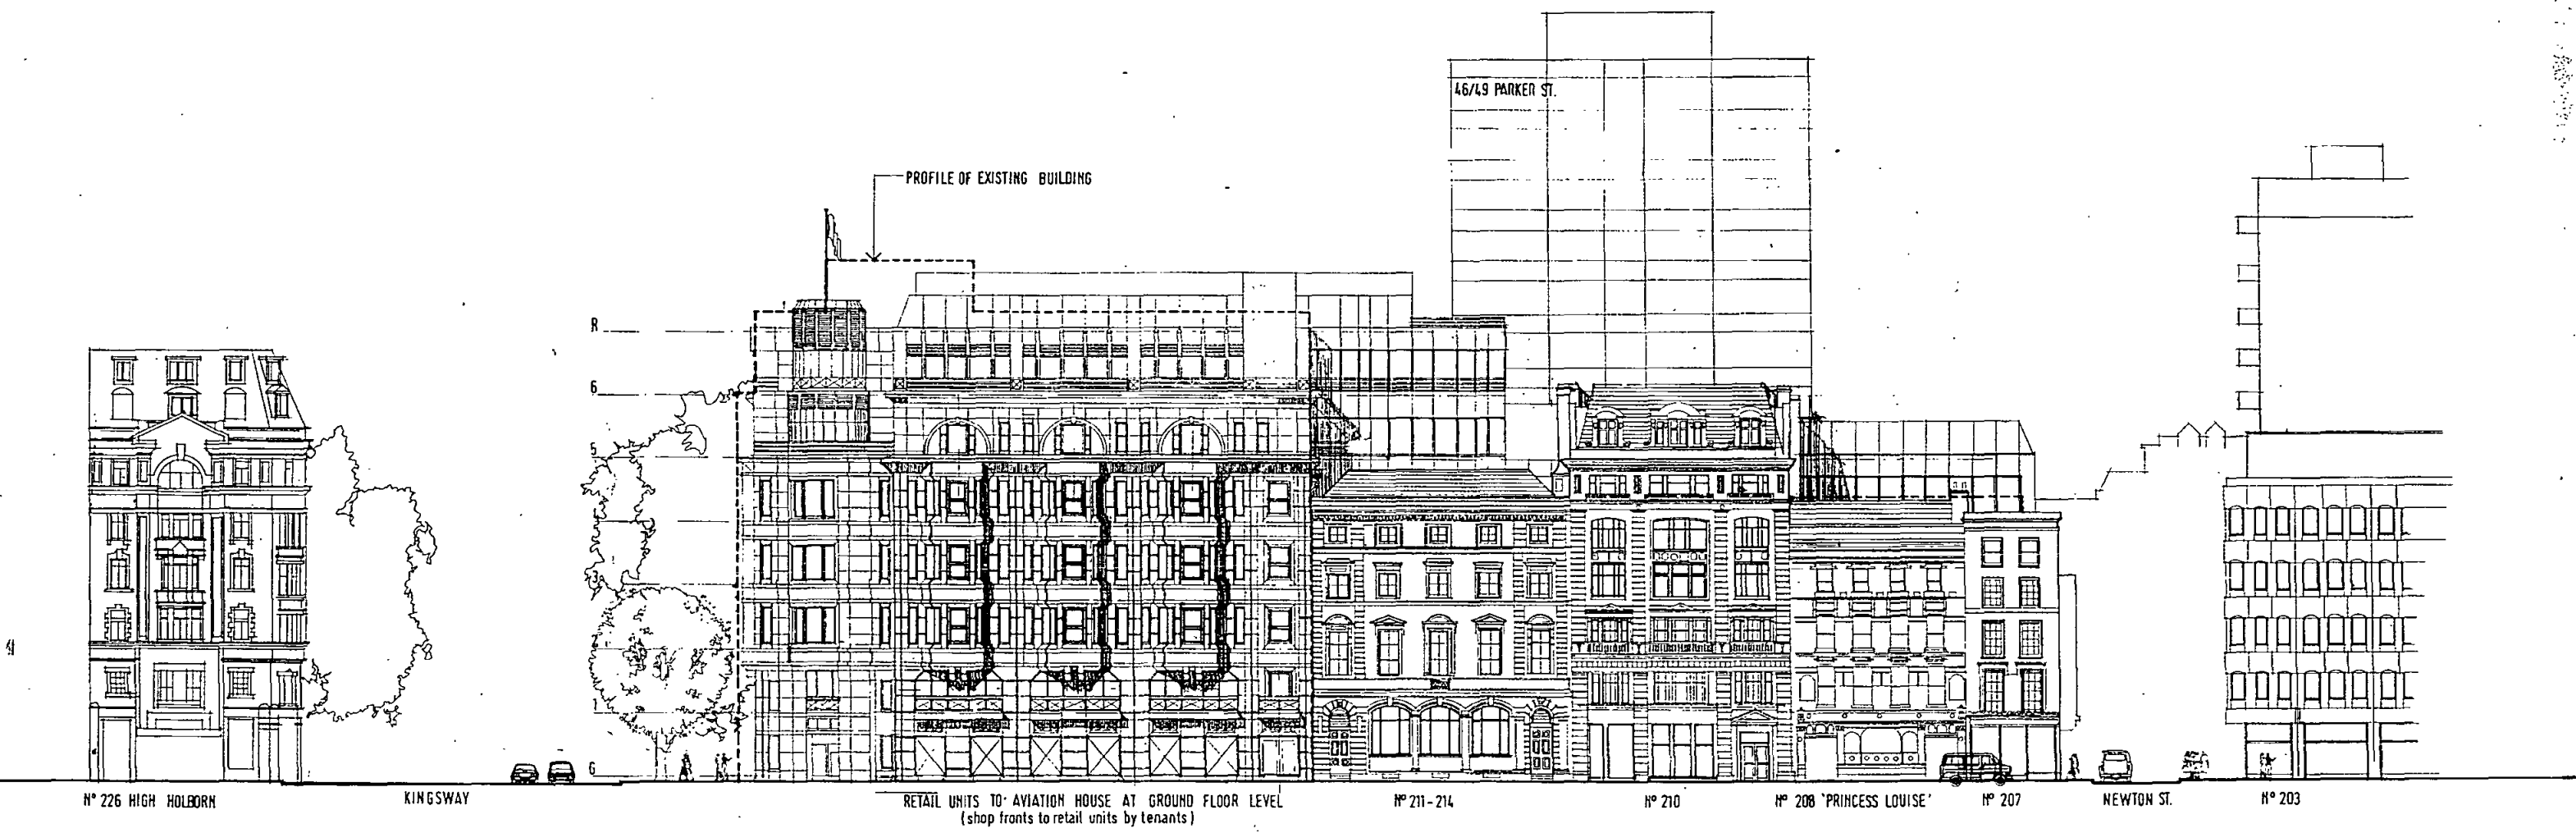


AVIATION HOUSE, WC2
North Elevation
1:200
Sheppard Robson
77 Parkway, NW1
Architects
1193/P016(J)

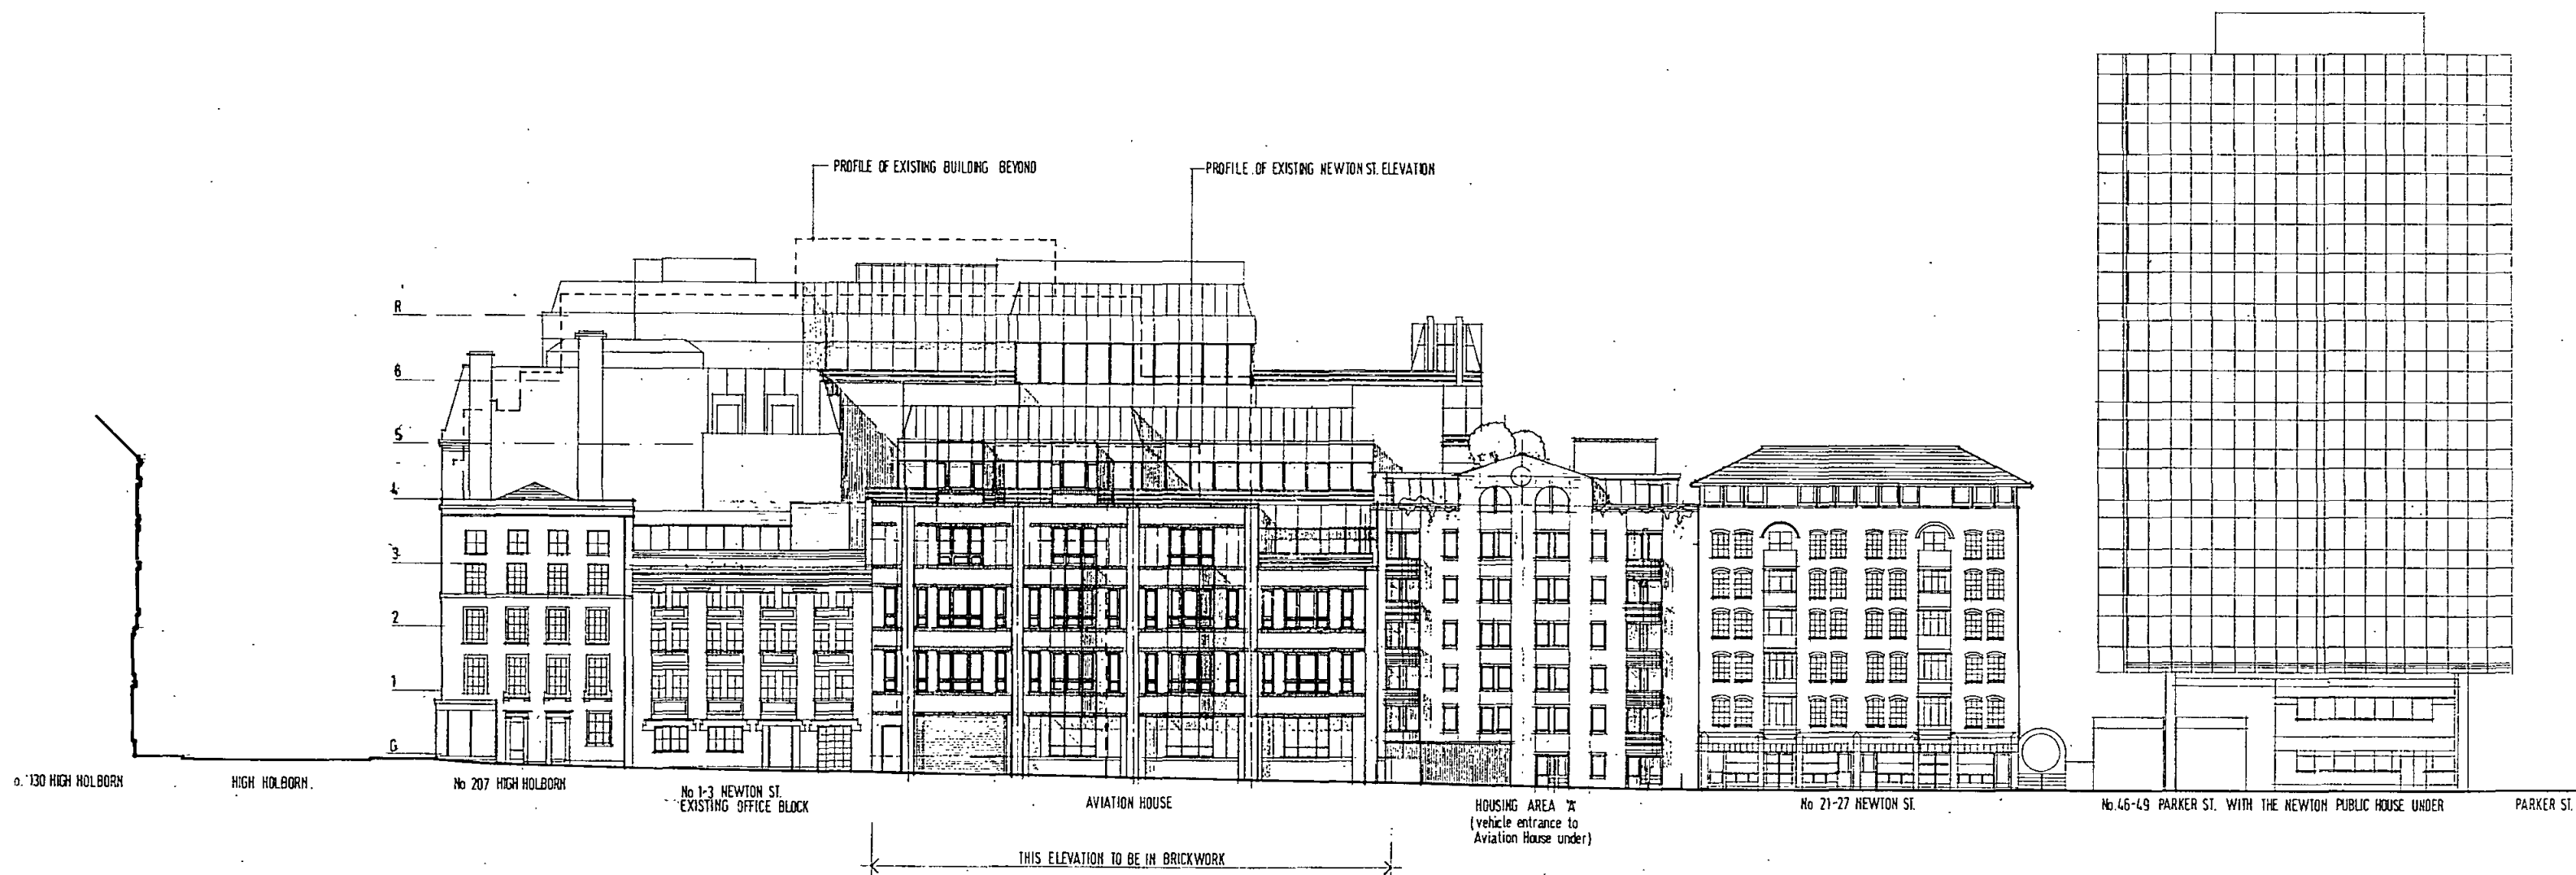


AVIATION HOUSE, WC2
West Elevation
 Sheppard Robson
 77 Parkway, NW1
 Architects
 1193/P017(J)

1:200

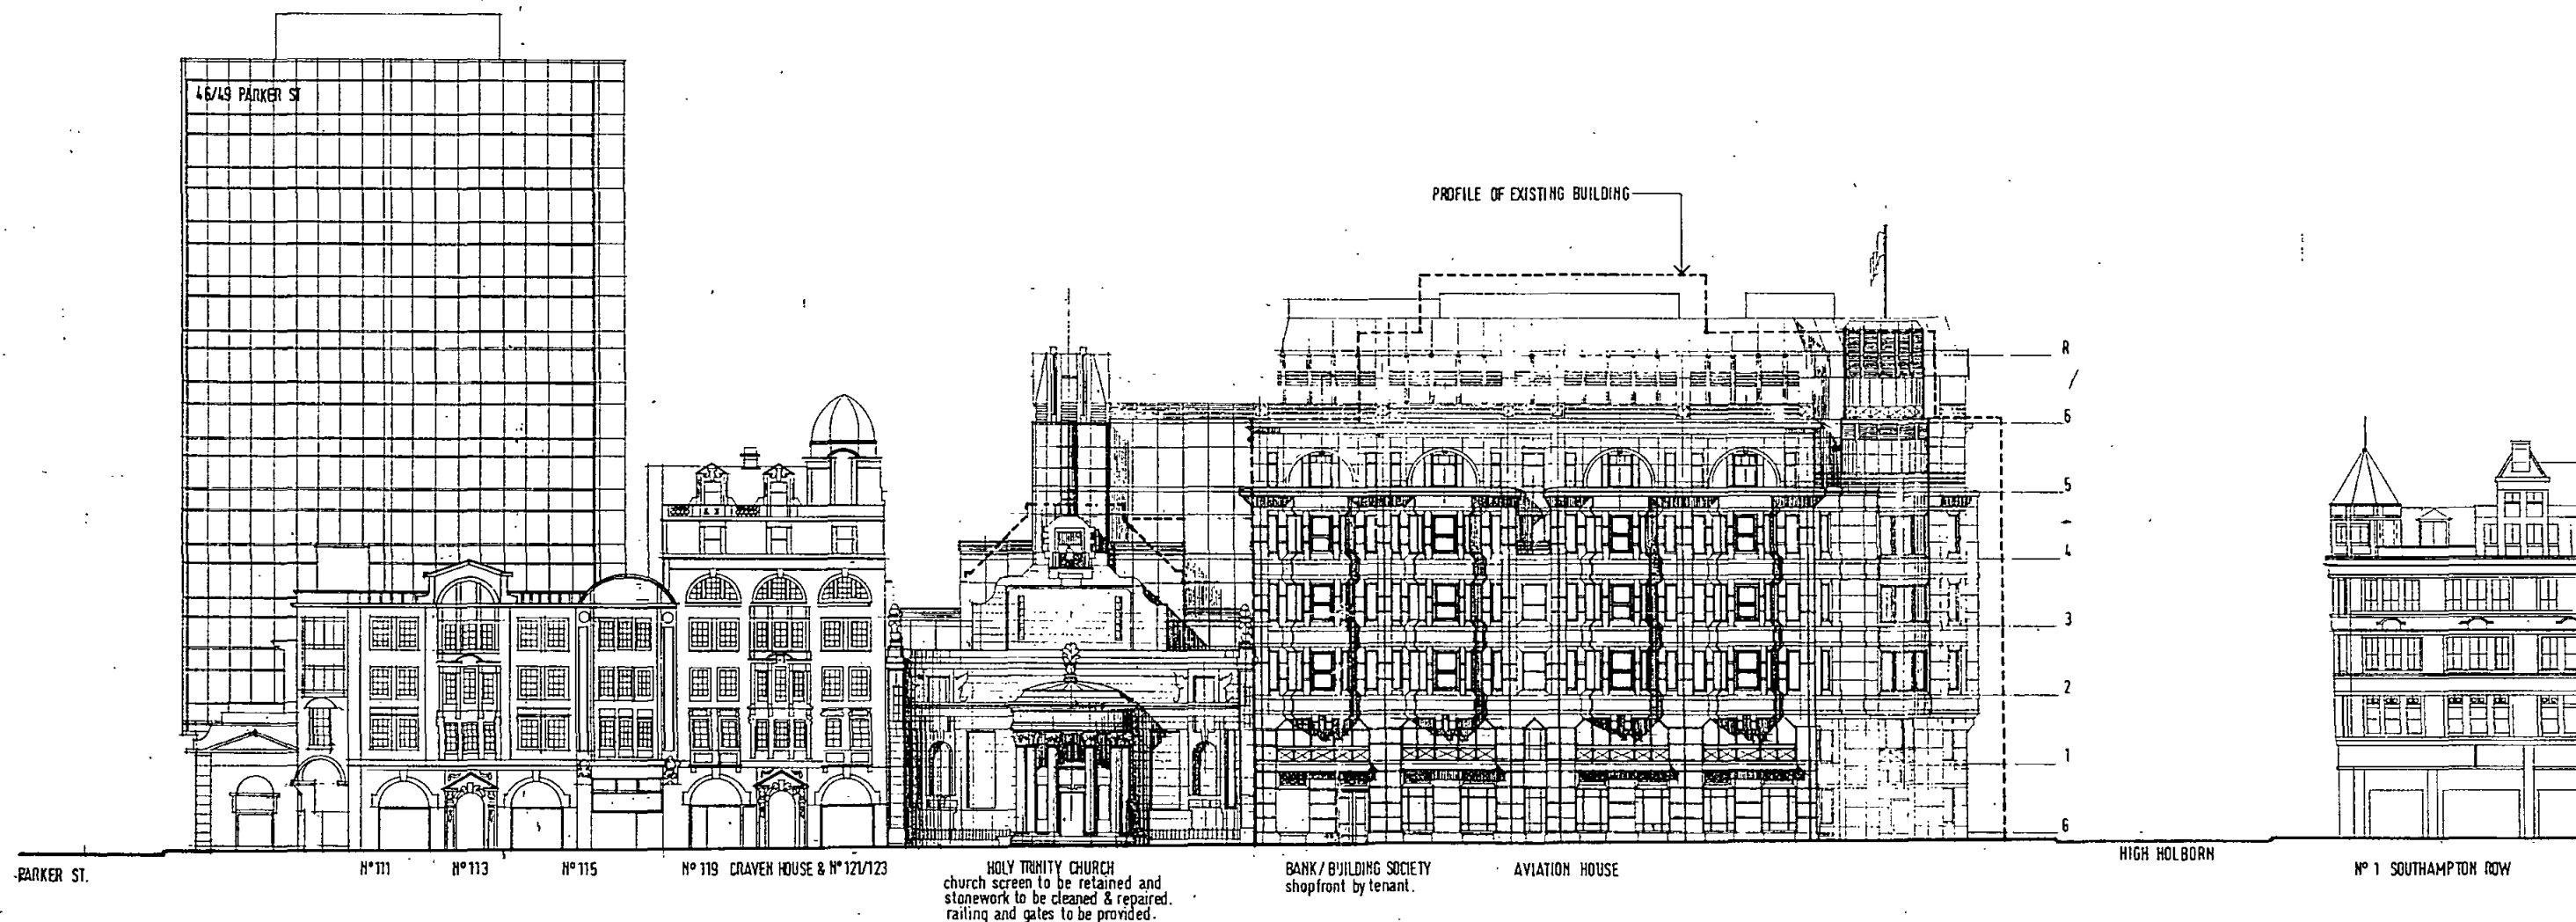


AVIATION HOUSE,
East Elevation
Sheppard Robson
77 Parkway, NW1

WC2
1:200
Architects
1193/P018(J)

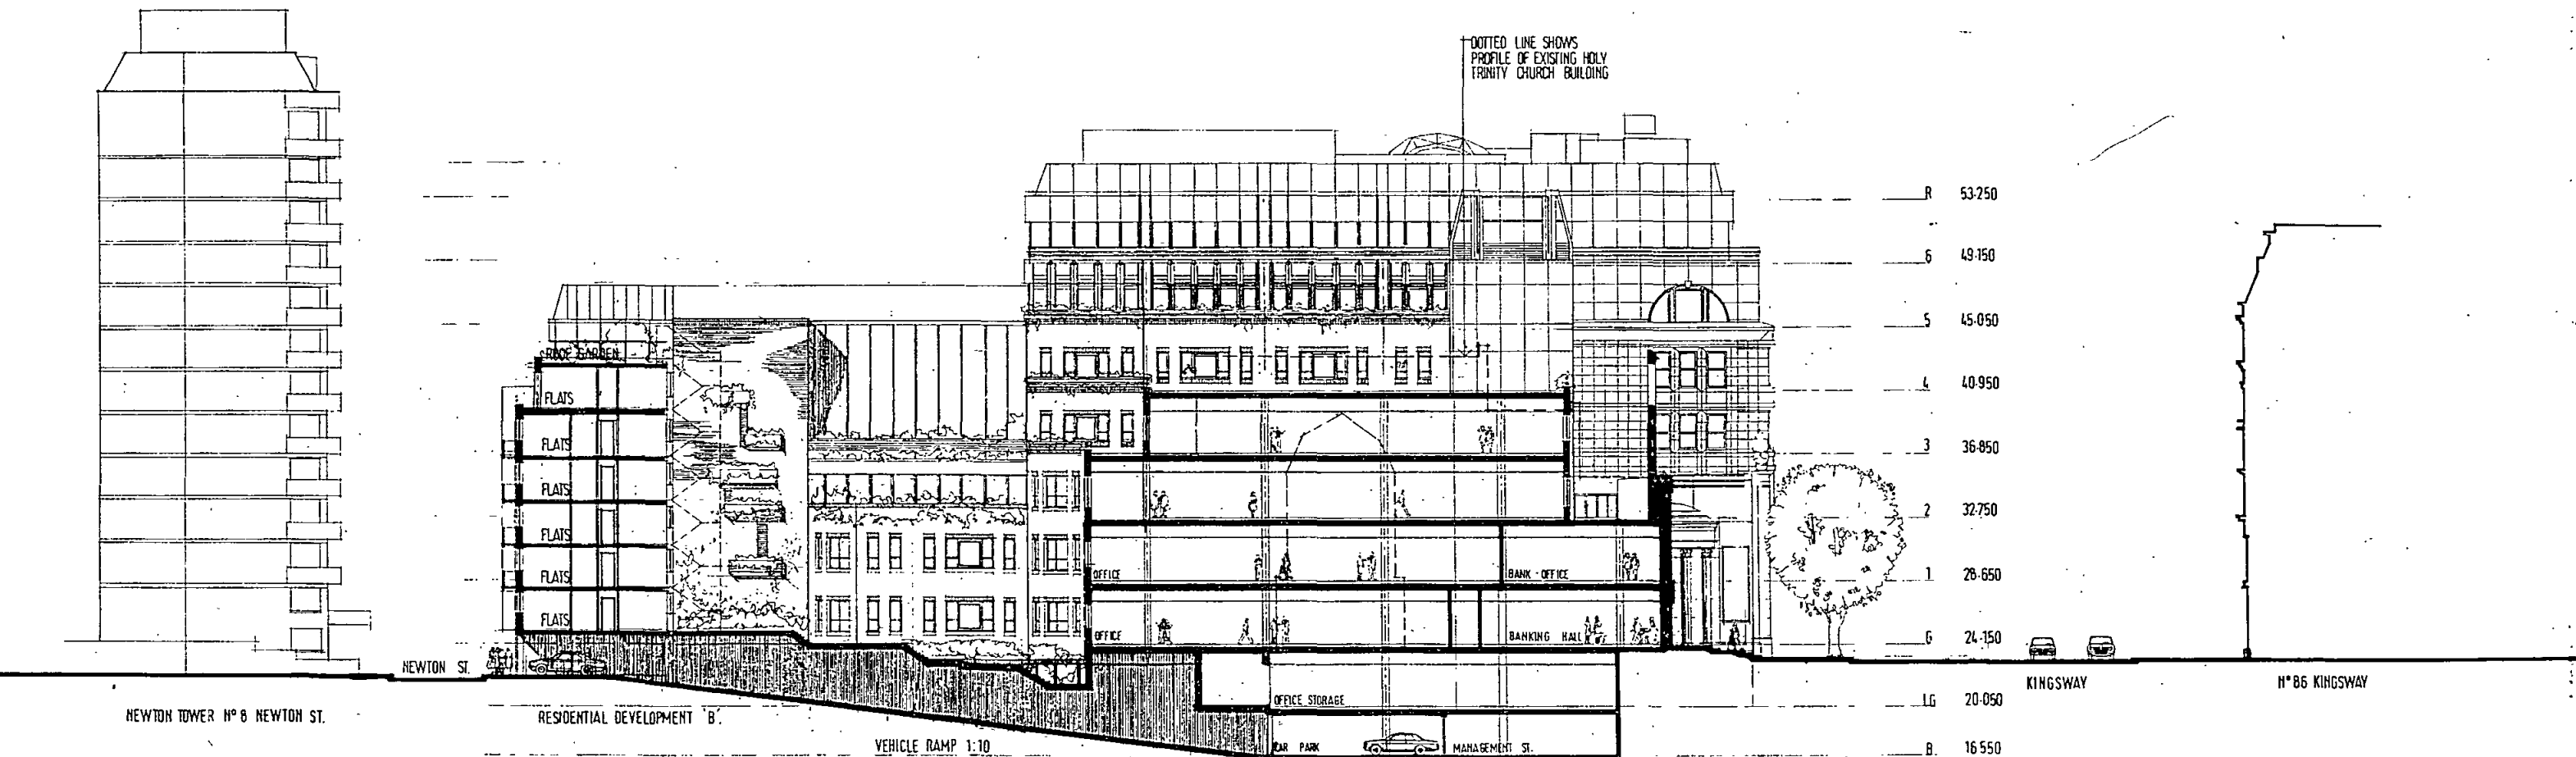


AVIATION HOUSE, WC2
South Elevation
 Sheppard Robson
 77 Parkway, NW1
 Architects
 1193/P019(J)

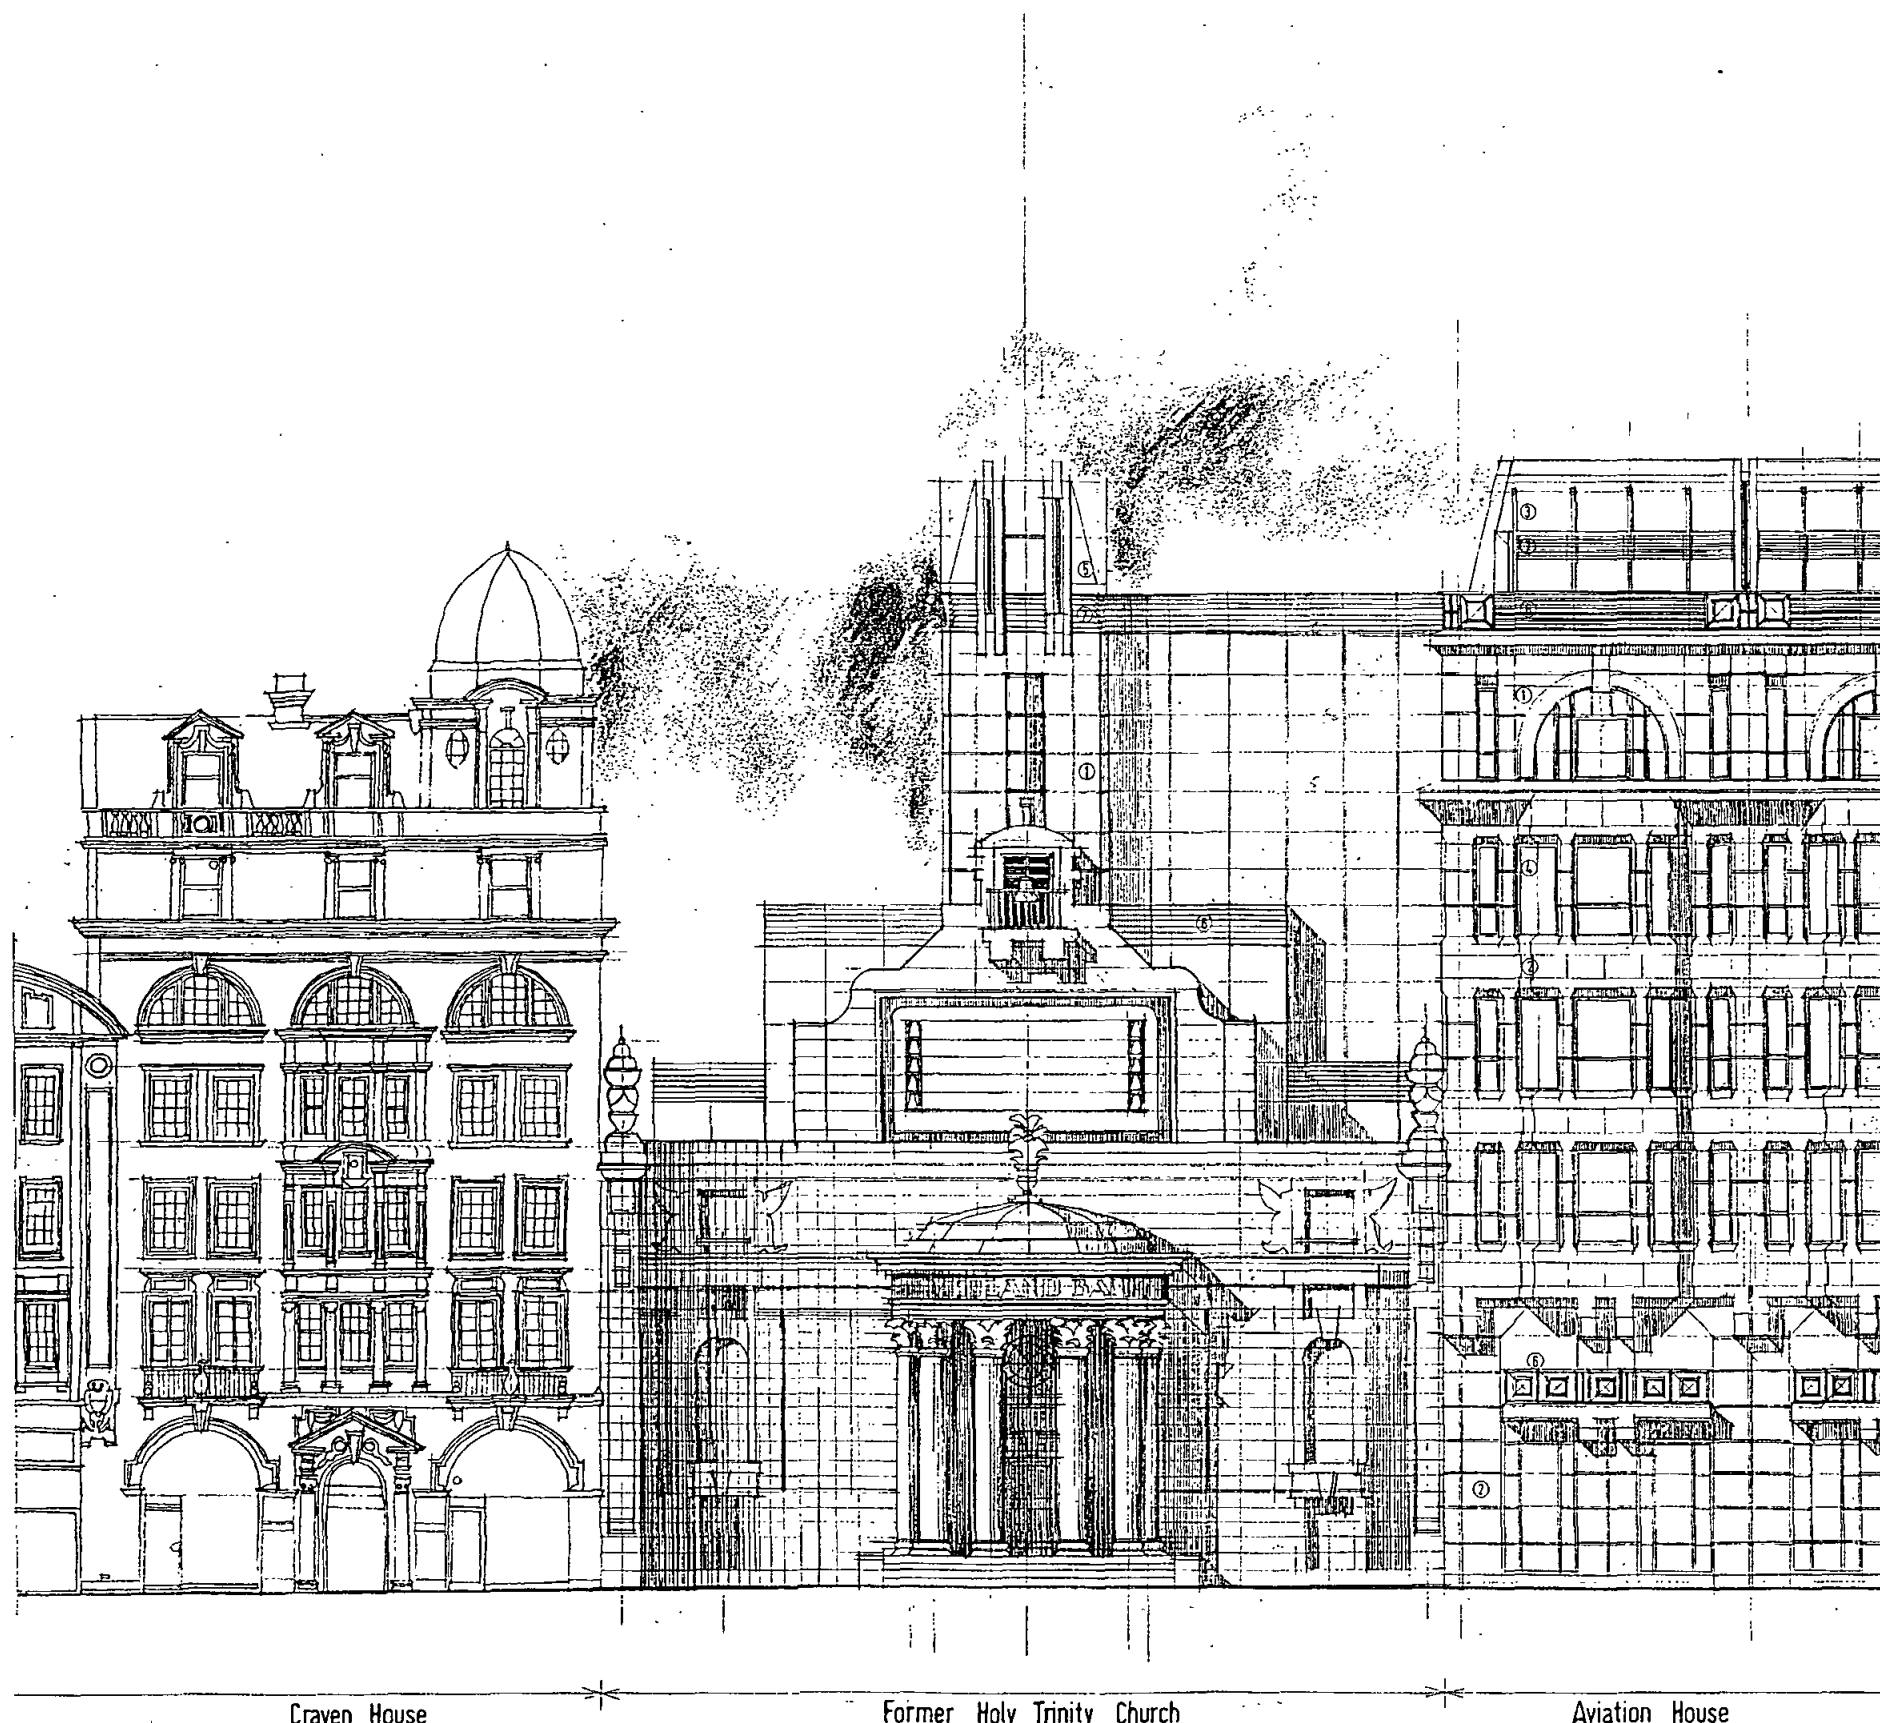


EXISTING PORTLAND STONE CHURCH SCREEN, PORCH & BELL TOWER
TO BE RETAINED, CLEANED AND INCORPORATED INTO DEVELOPMENT
AS ENTRANCE TO BANK/ BUILDING SOCIETY

AVIATION HOUSE, WC2
Former Church Screen Elevation 1:100
Sheppard Robson
77 Parkway, NW1 Architects 1193/P020 (J)

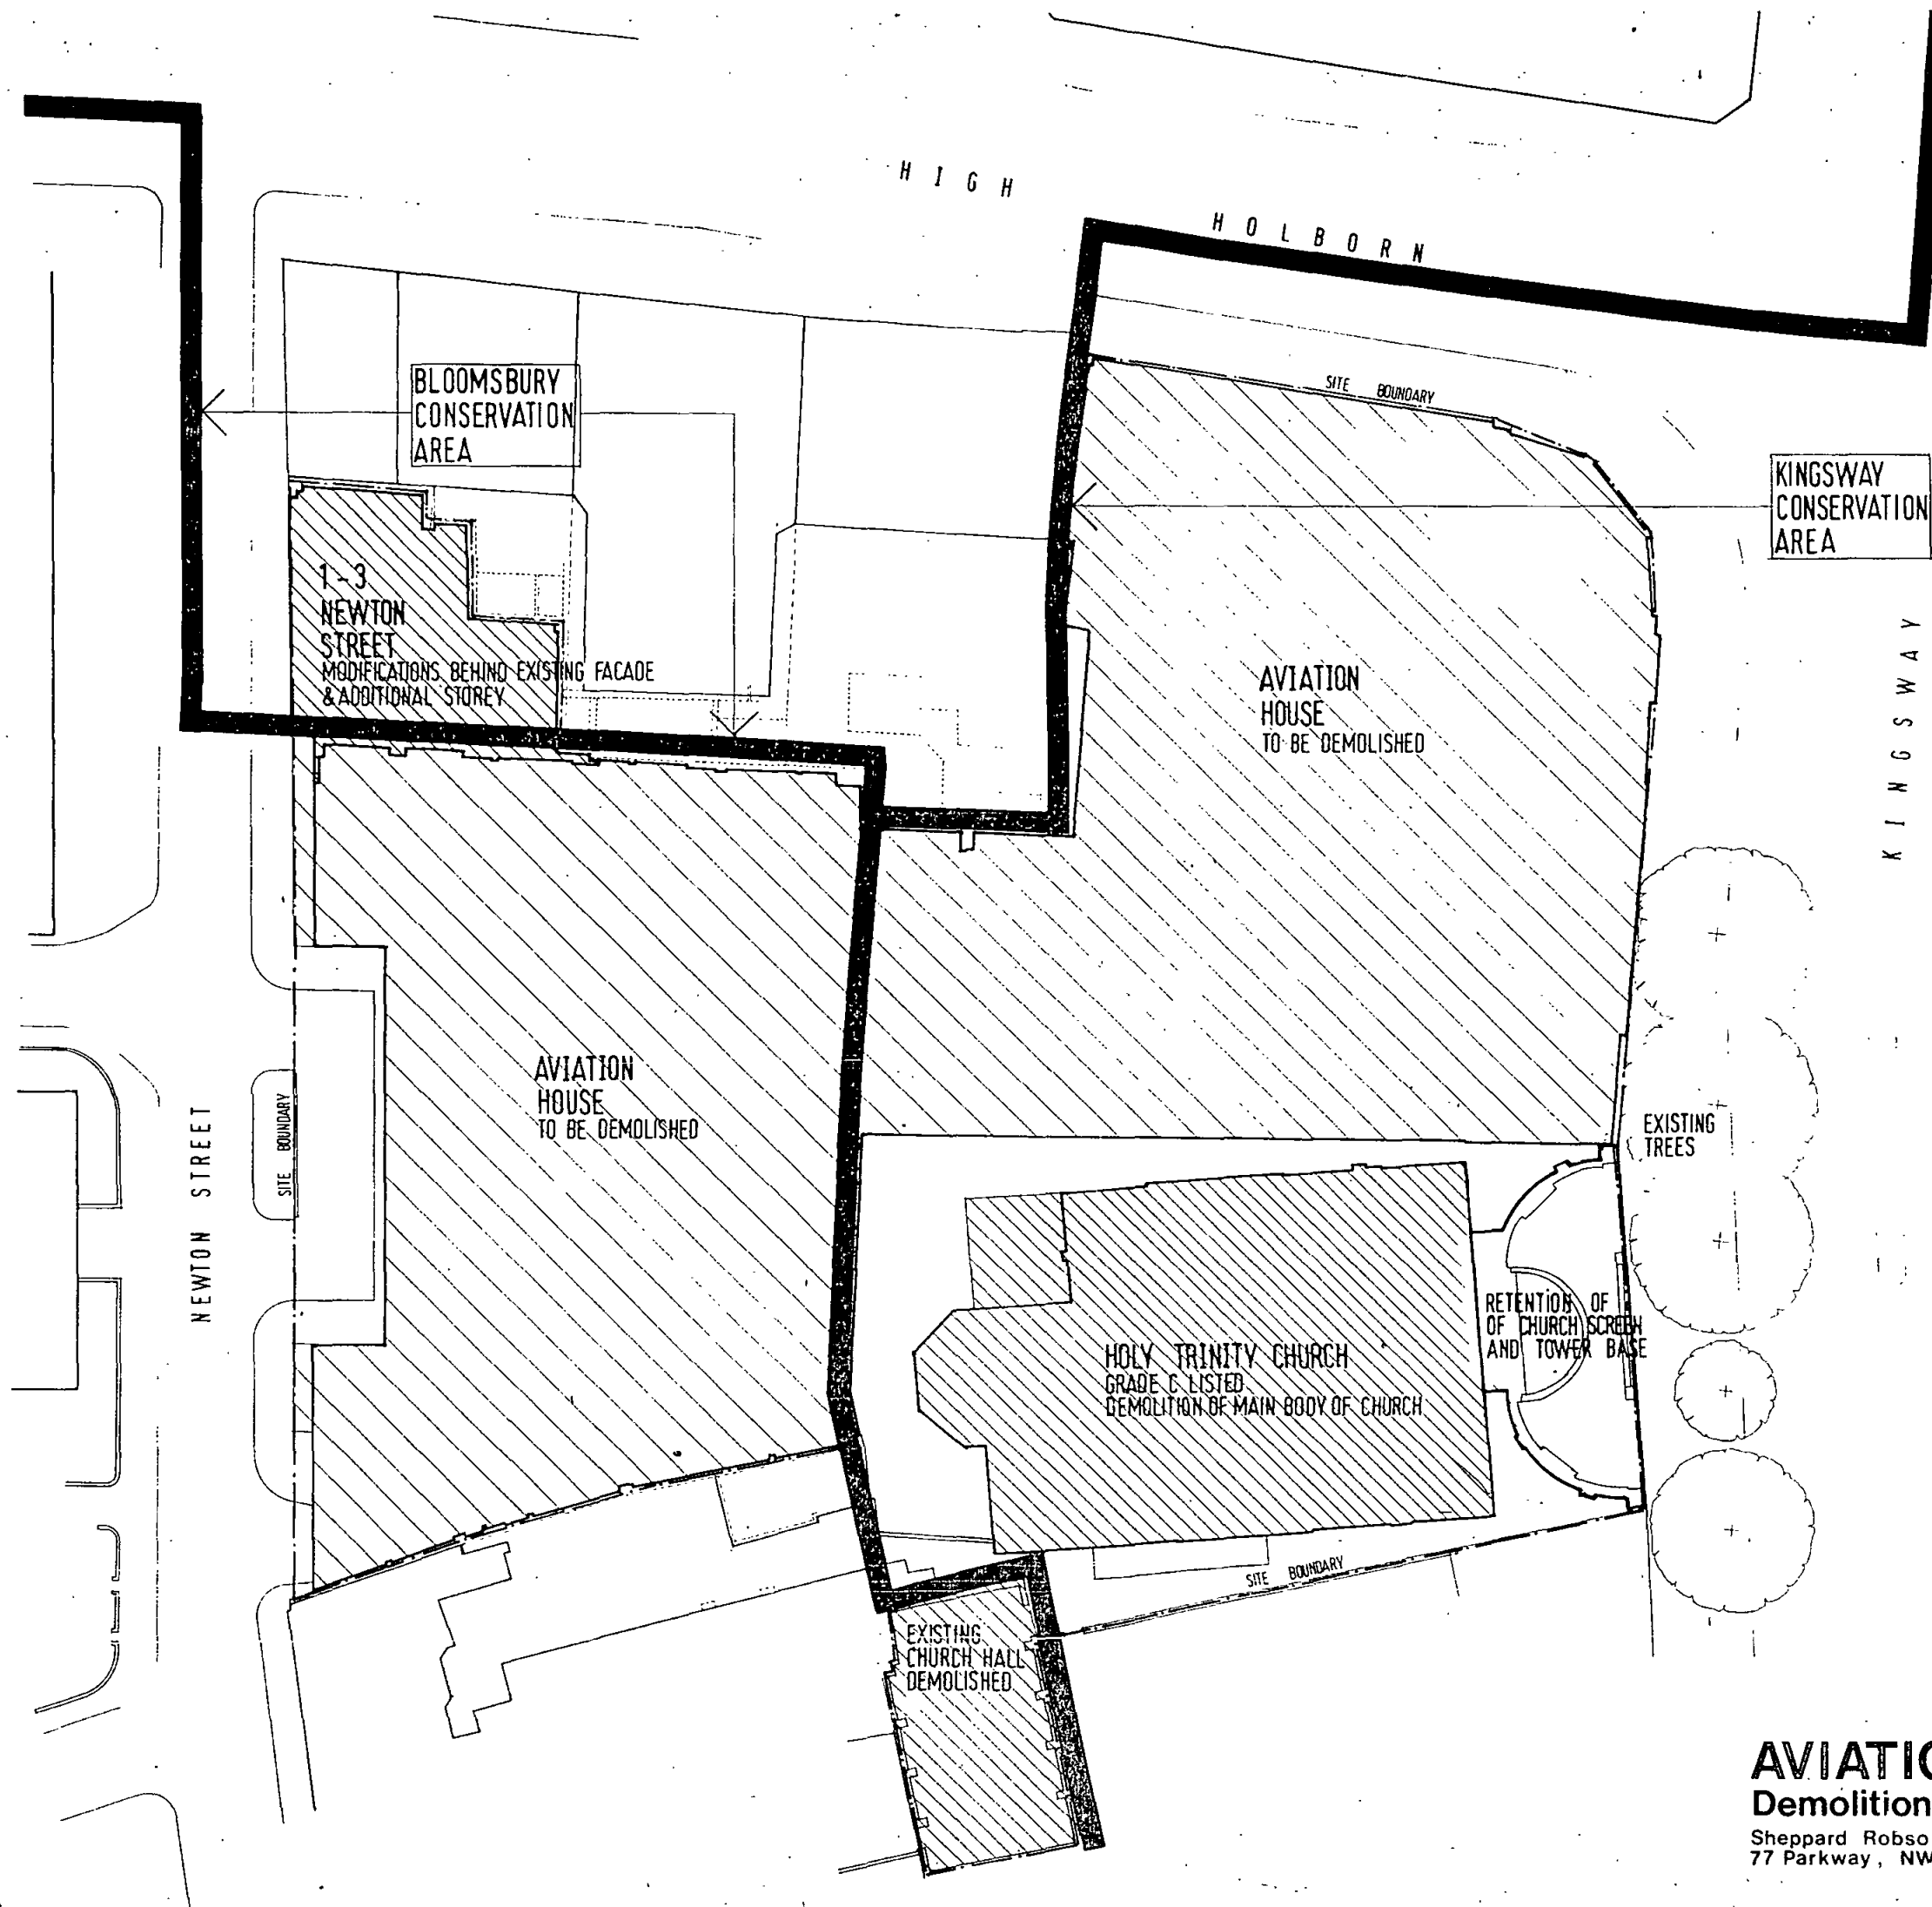

AVIATION HOUSE , WC2
Demolition of Buildings
Sheppard Robson
77 Parkway, NW1
Architects
1193/PO21(J)
1:200

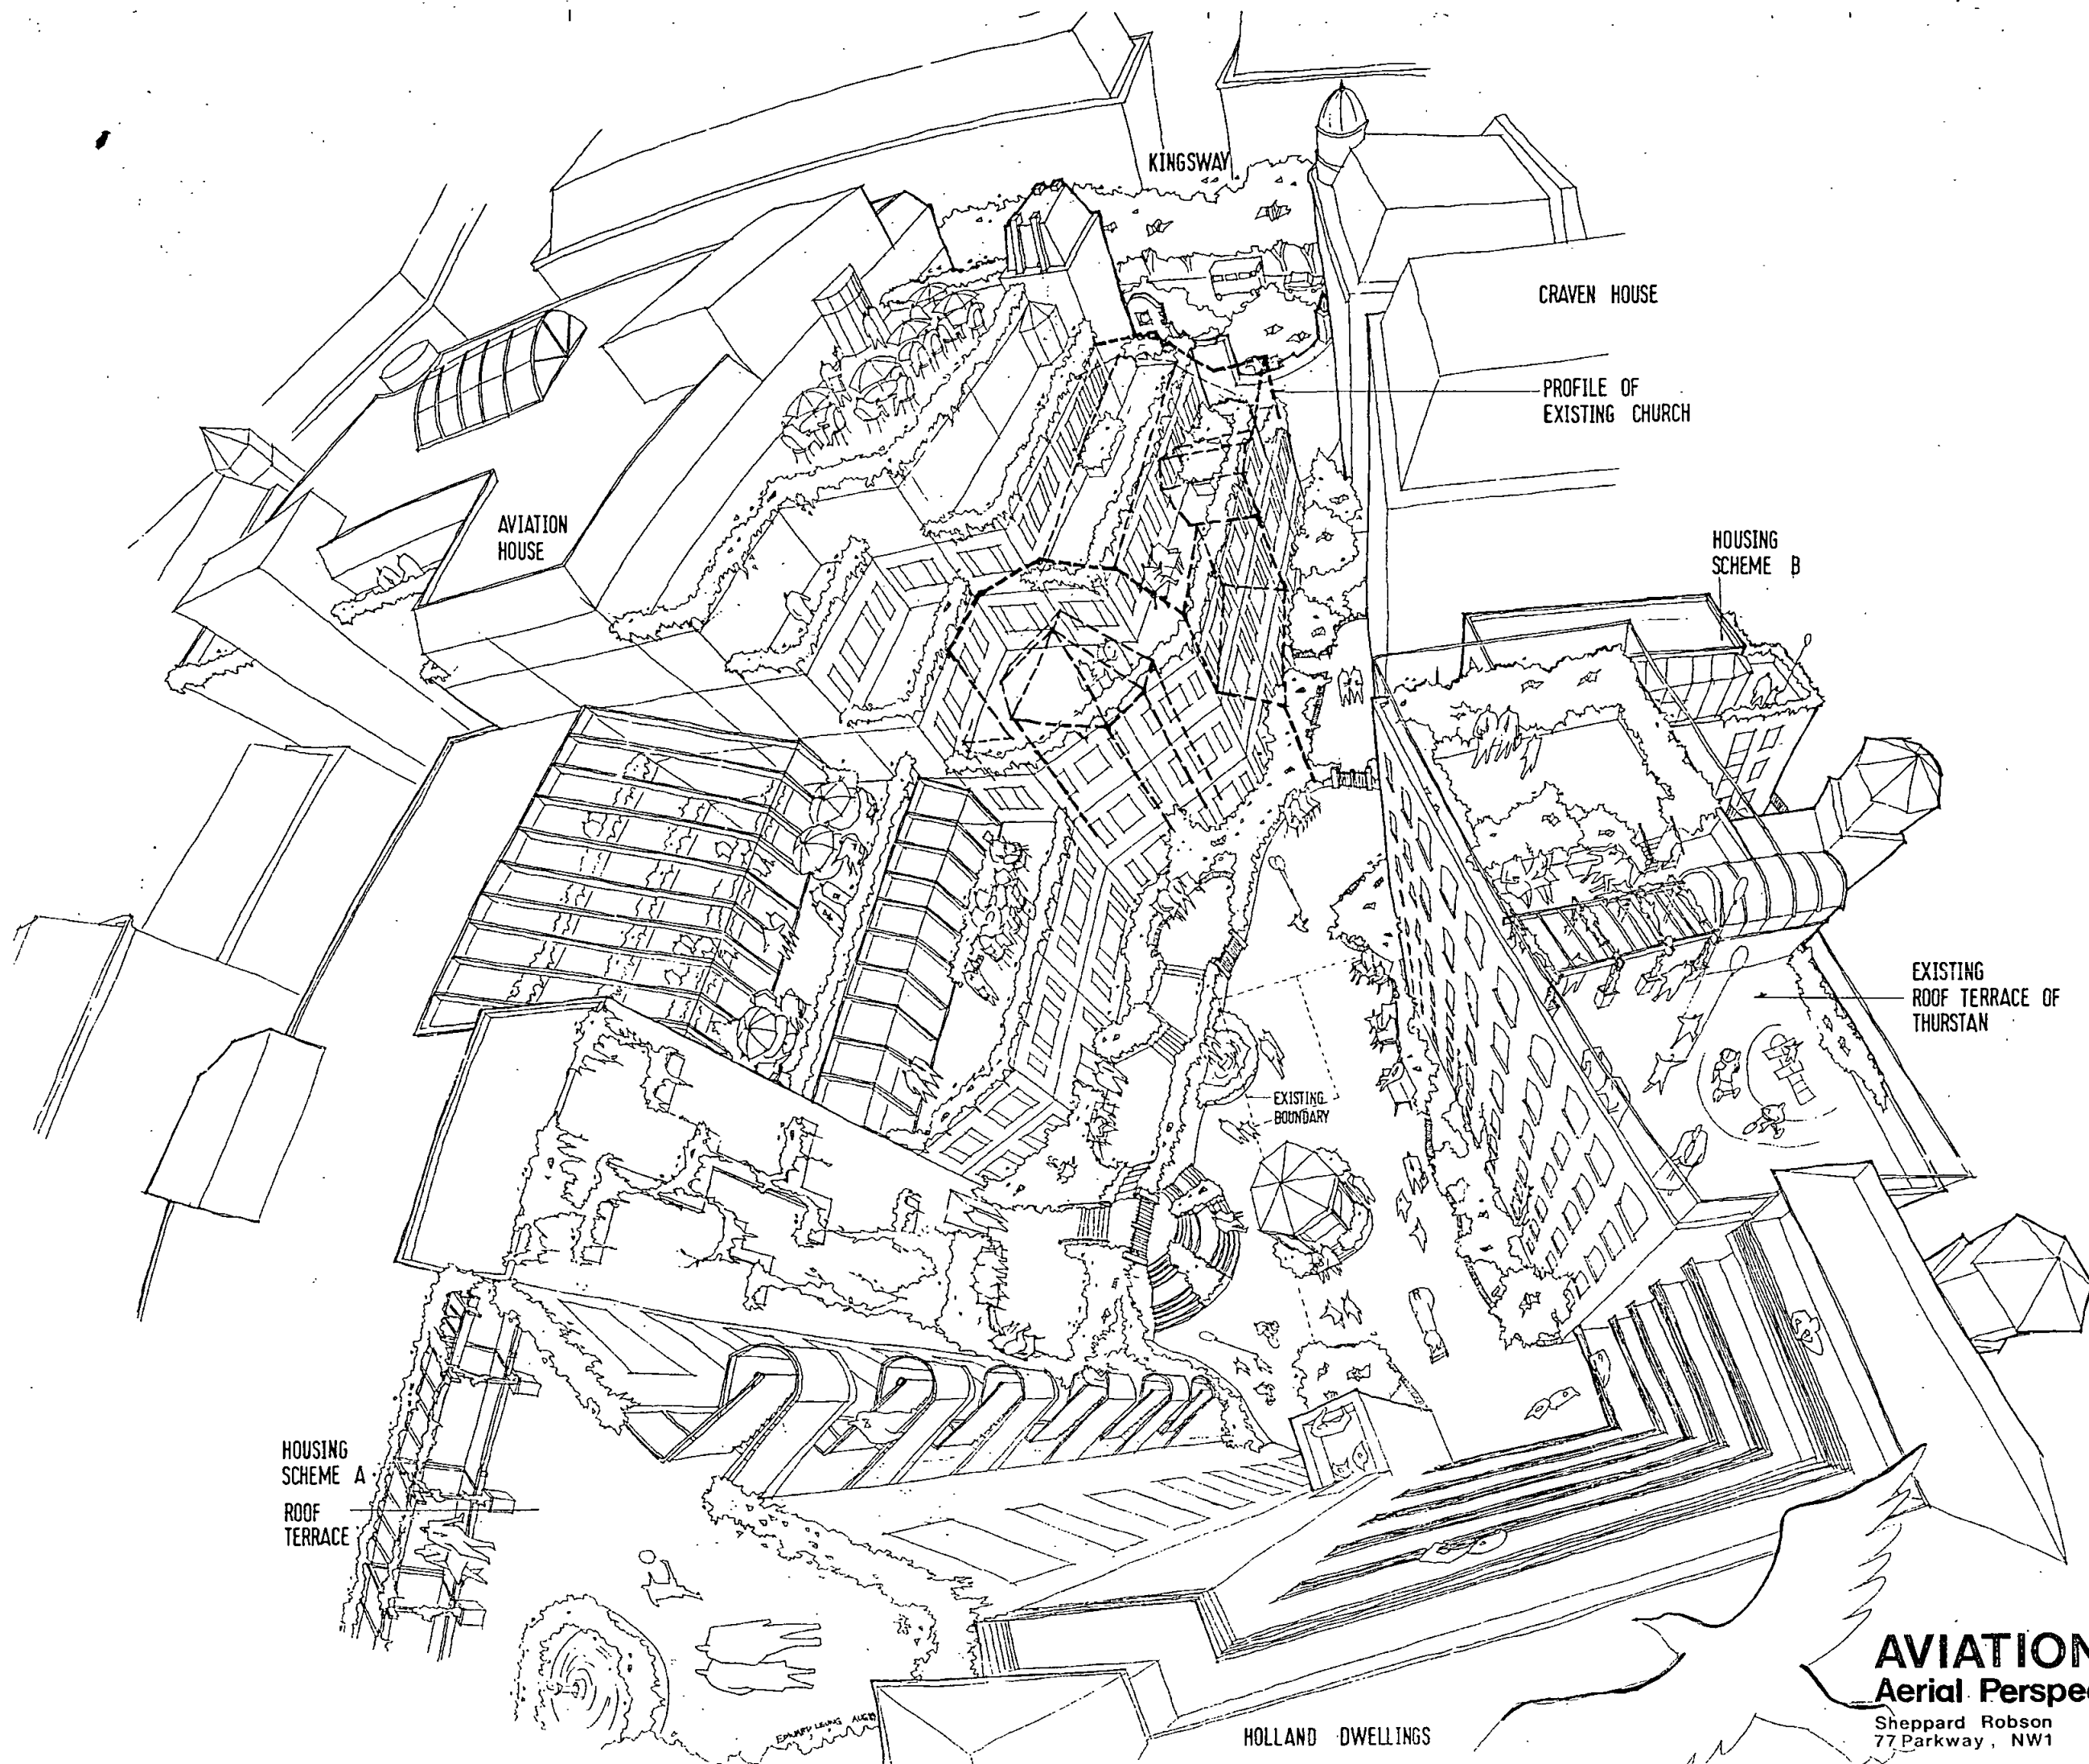

HOUSING
SCHEME A
ROOF
TERRACE

AVIATION
HOUSE

KINGSWAY

CRAVEN HOUSE

PROFILE OF
EXISTING CHURCH


HOUSING
SCHEME B

EXISTING
ROOF TERRACE OF
THURSTAN

EXISTING
BOUNDARY



HOLLAND DWELLINGS


AVIATION HOUSE, WC2
Aerial Perspective NTS
Sheppard Robson
77 Parkway, NW1
Architects
1193/P030(J)



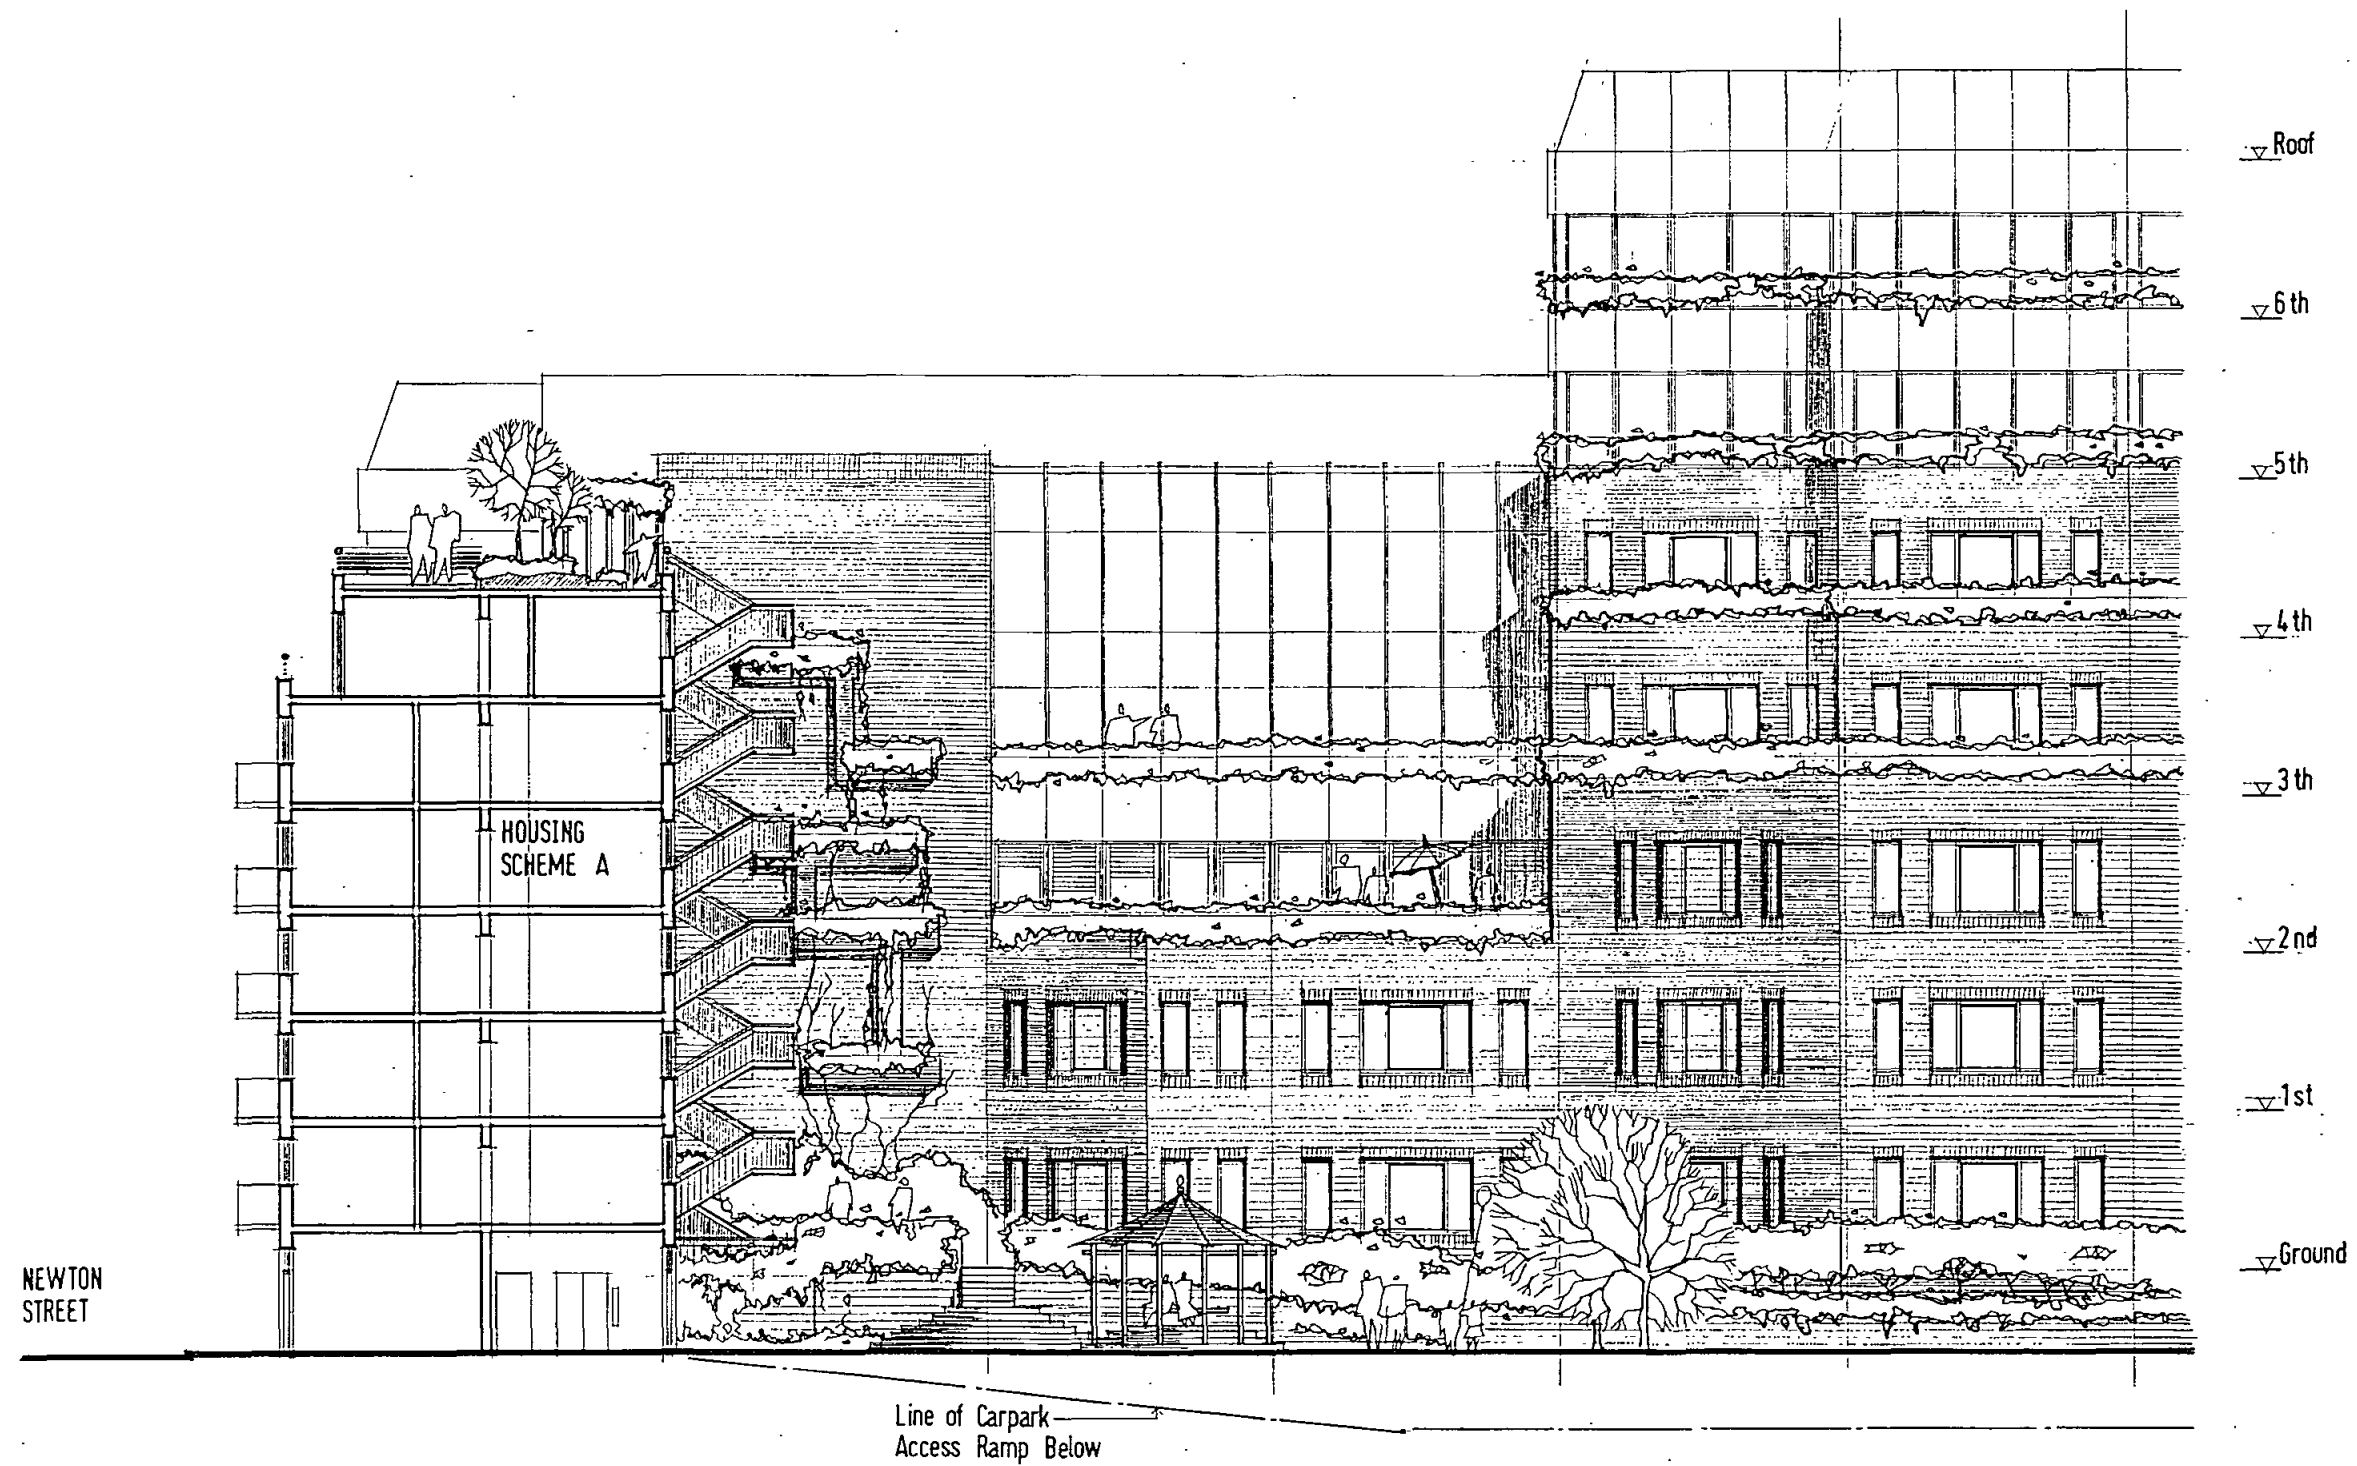




AVIATION HOUSE, WC2
Perspective View
nts
Sheppard Robson
77 Parkway, NW1
Architects
1193/P032(I)

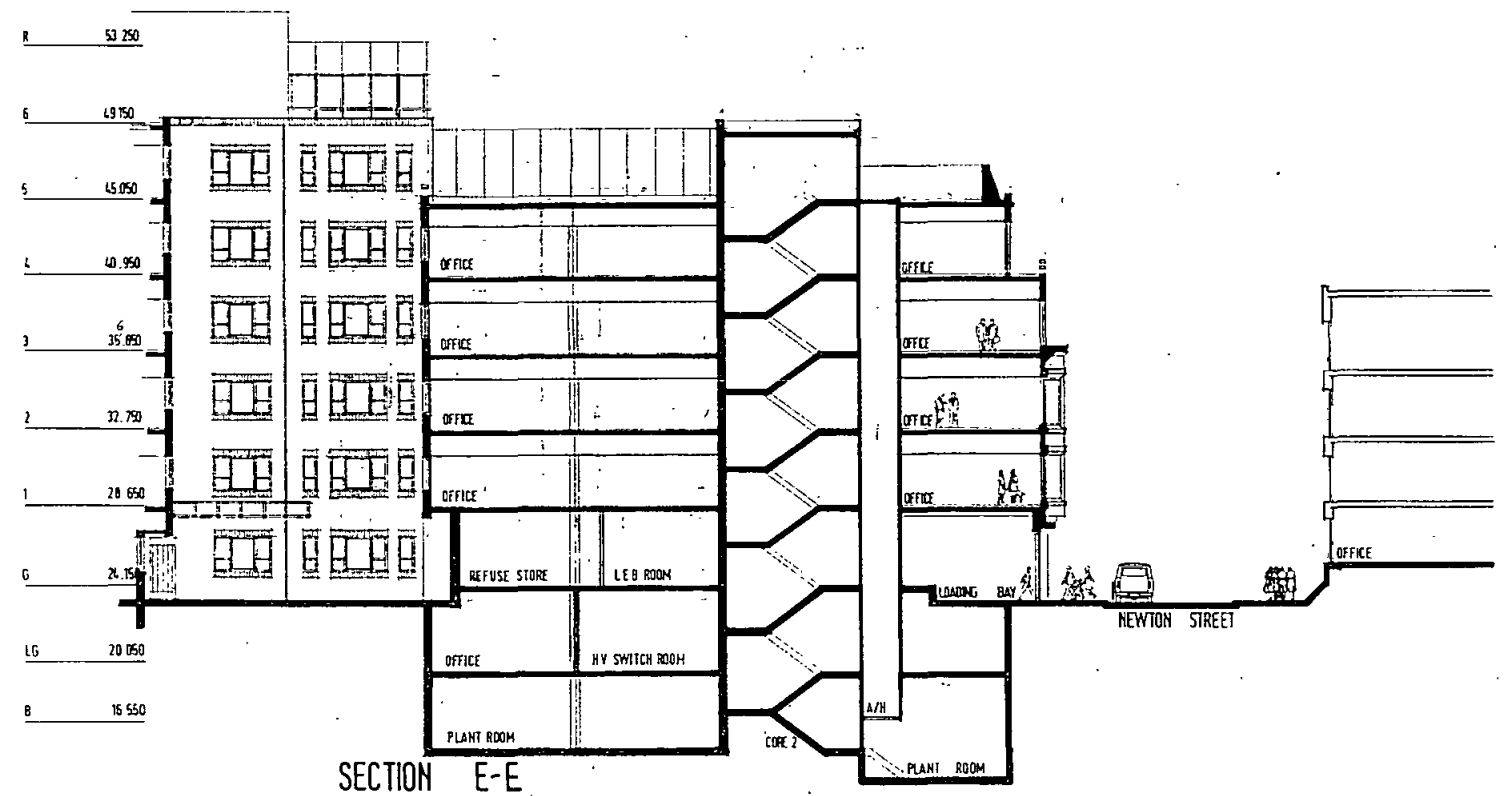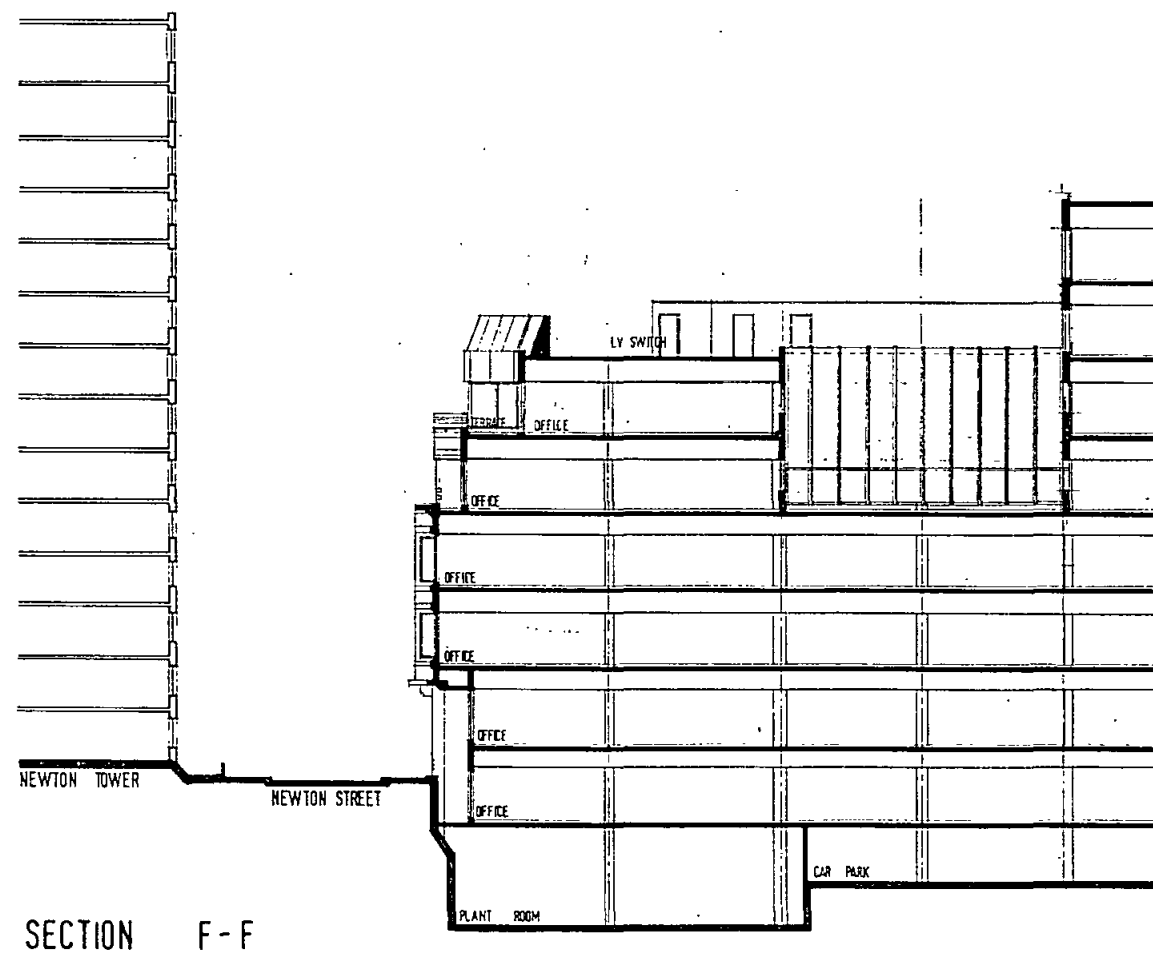


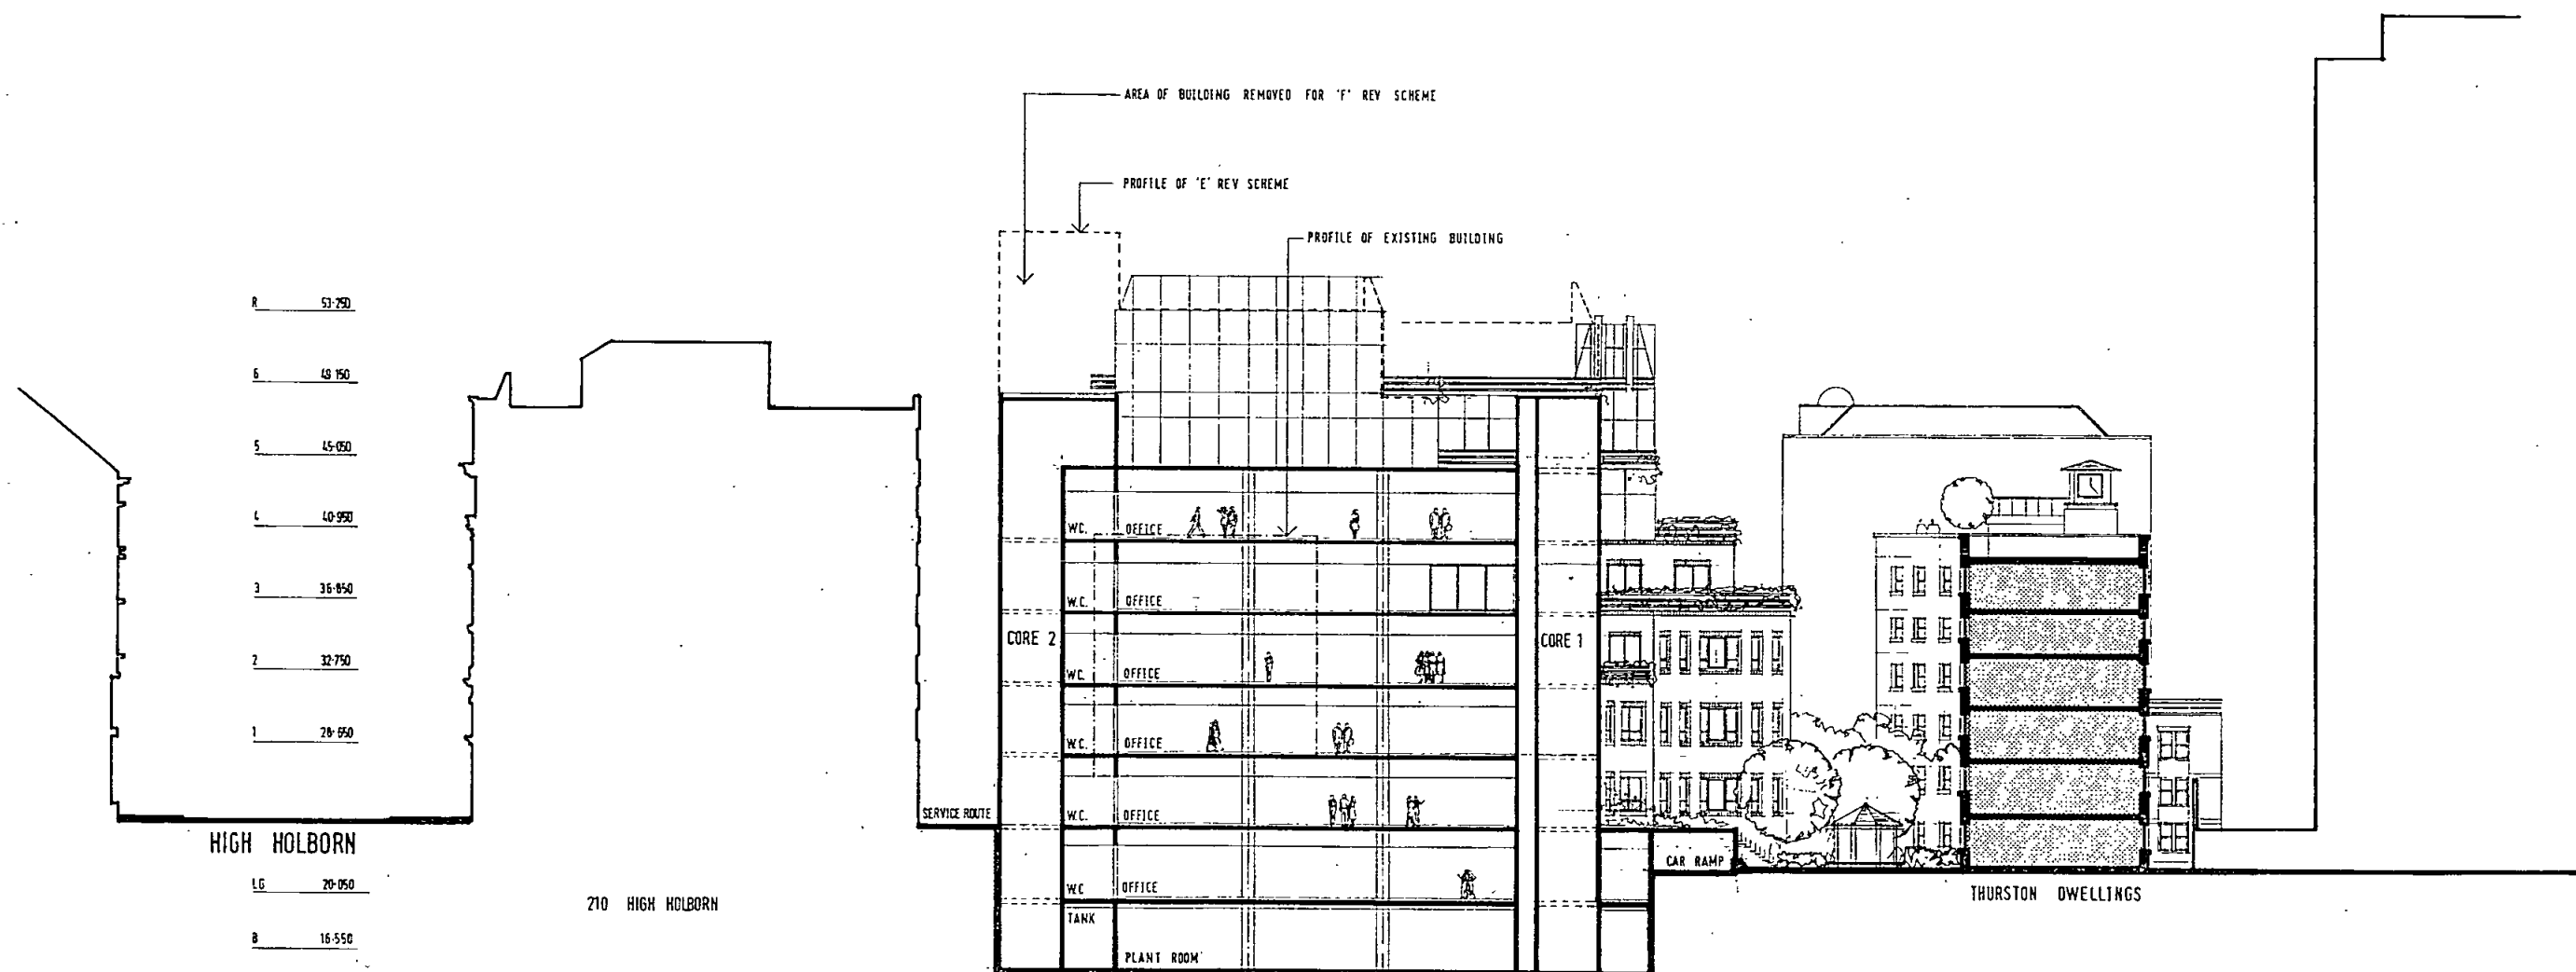

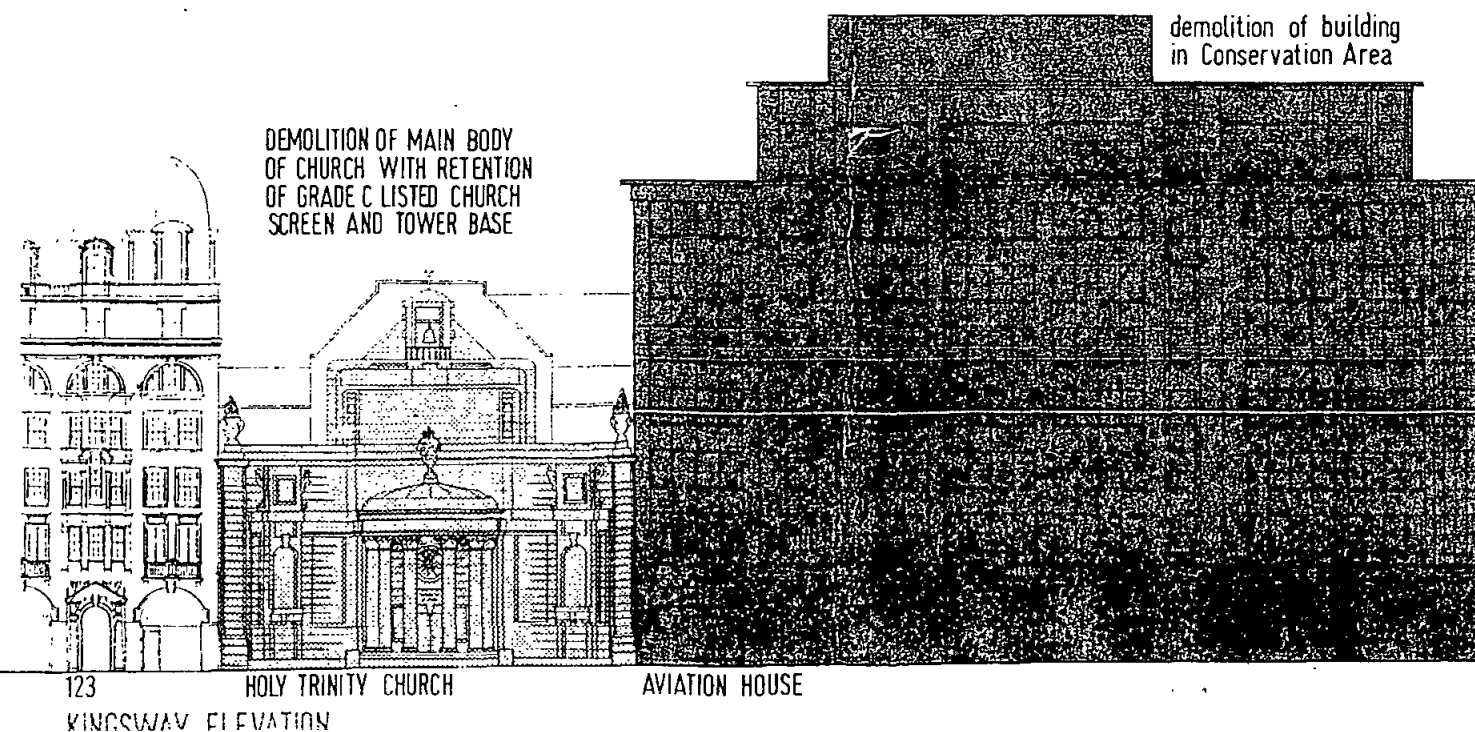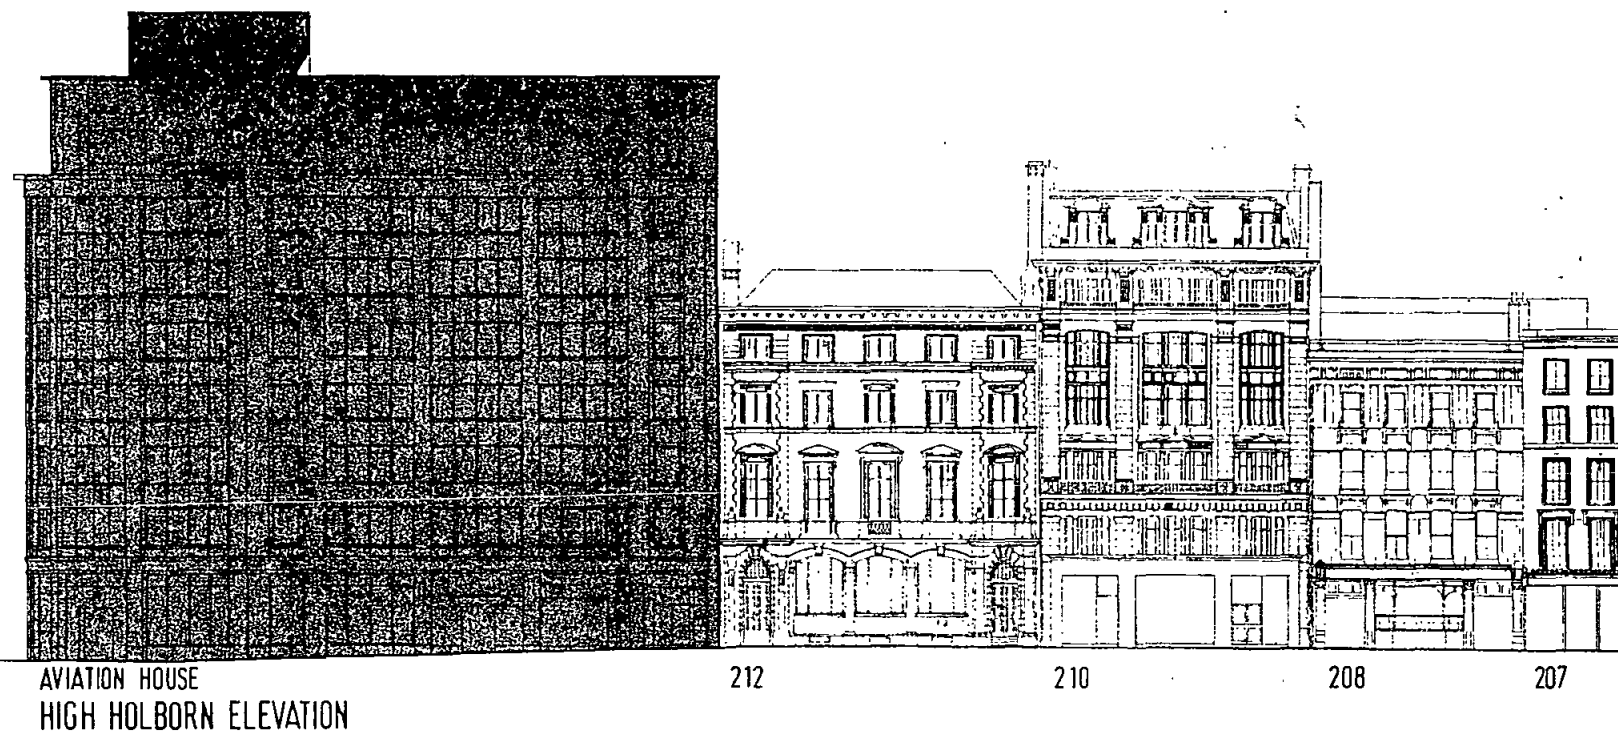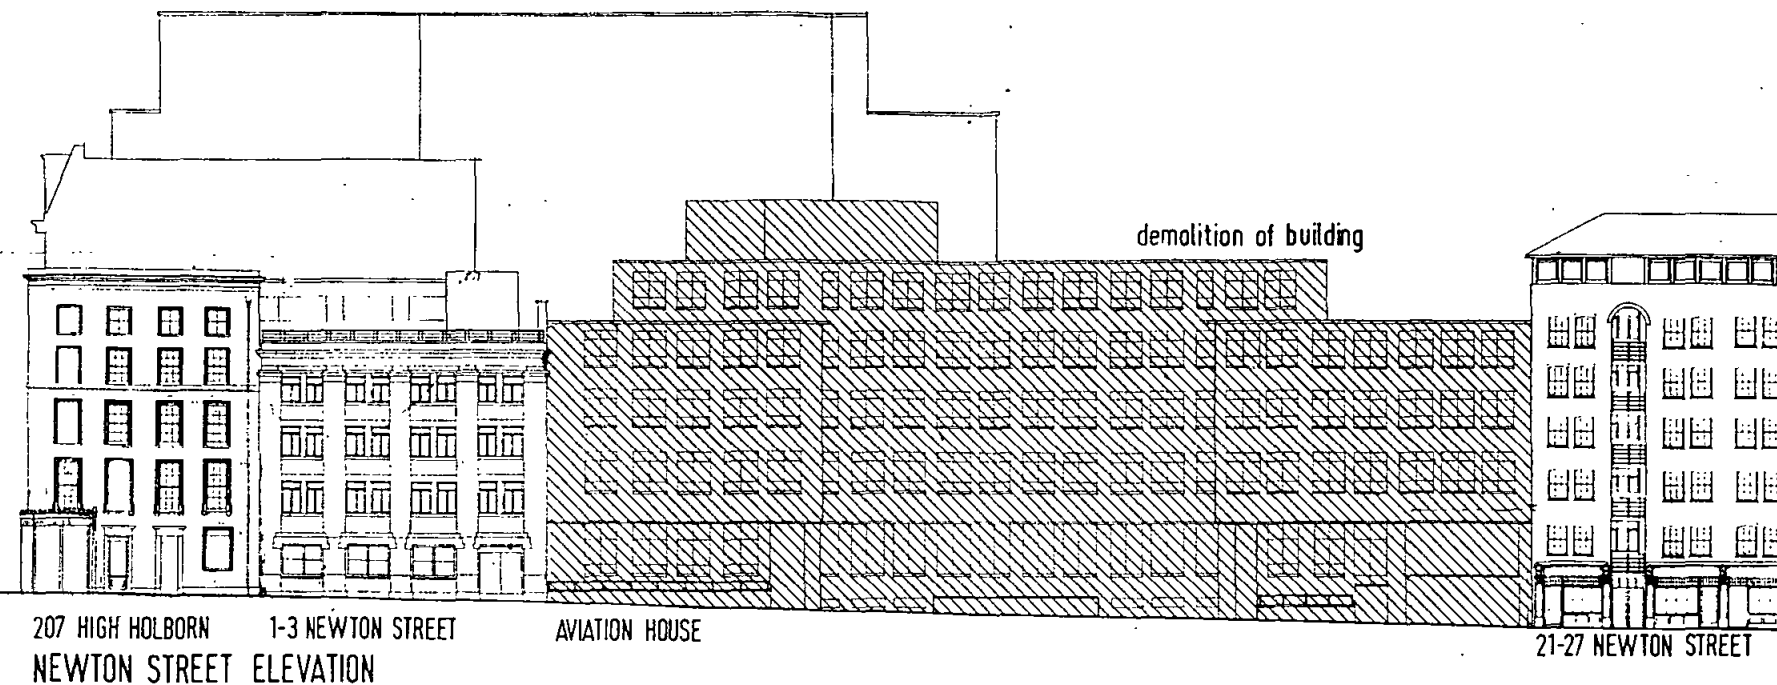


AVIATION HOUSE , WC2
 Existing Elevation 1:200
 Sheppard Robson
 77 Parkway , NW1 Architects 1193/P022(J)


GROUND FLOOR PLAN

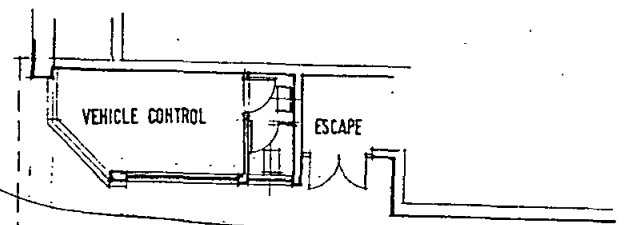


CAR RAMP ENTRANCE

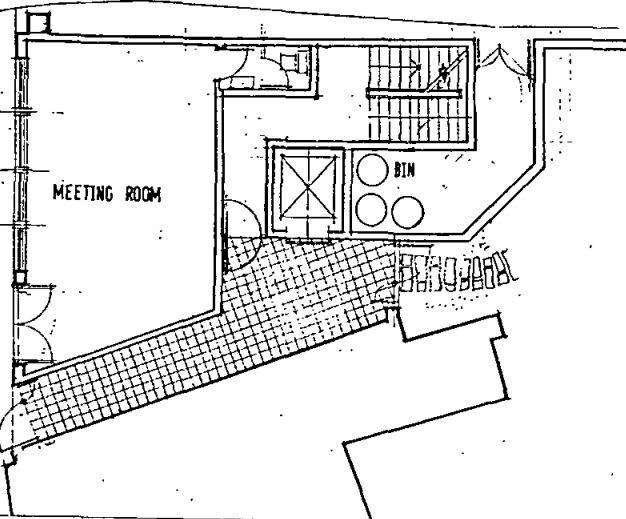

SIXTH FLOOR PLAN

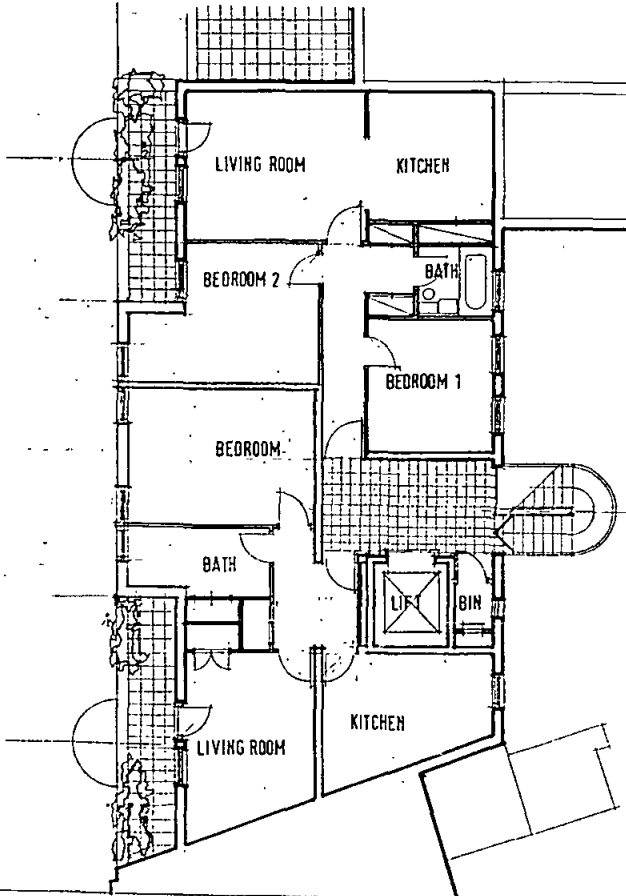

HOUSING SCHEME A
TYPICAL FLOOR PLAN

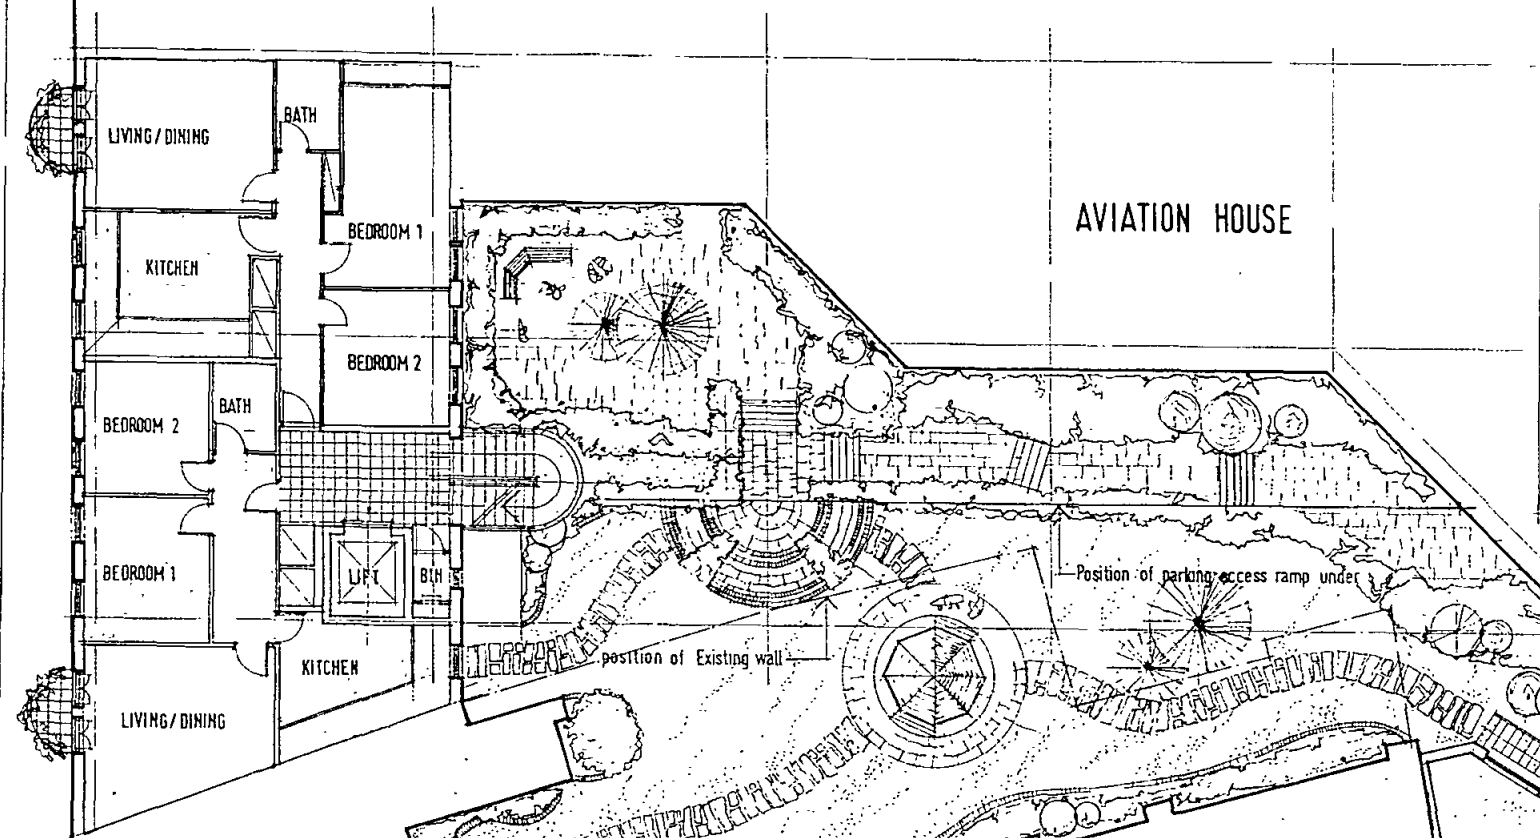


AVIATION HOUSE

HOLLAND & THURSTAN DWELLINGS

CRAVEN HOUSE

HOUSING SCHEME B GROUND FLOOR PLAN
(FIRST-SECOND FLOOR SIMILAR)

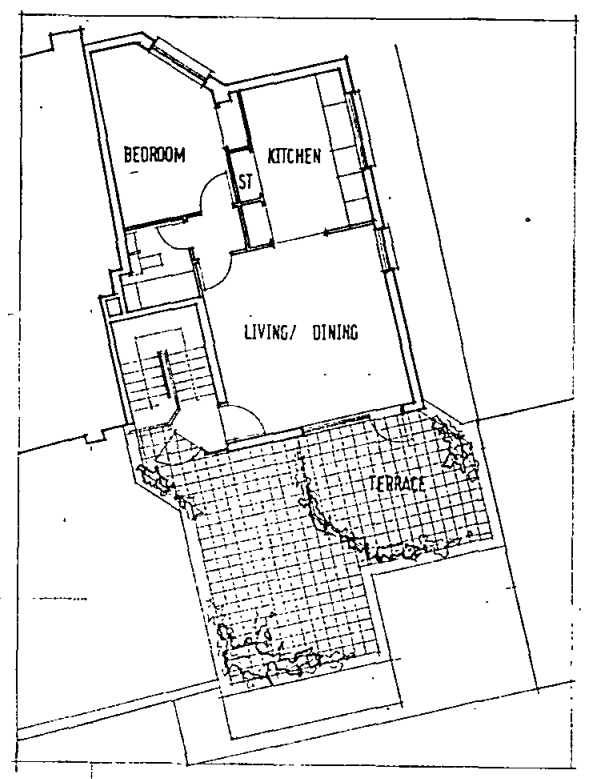

THIRD FLOOR PLAN