




01 1F Plan

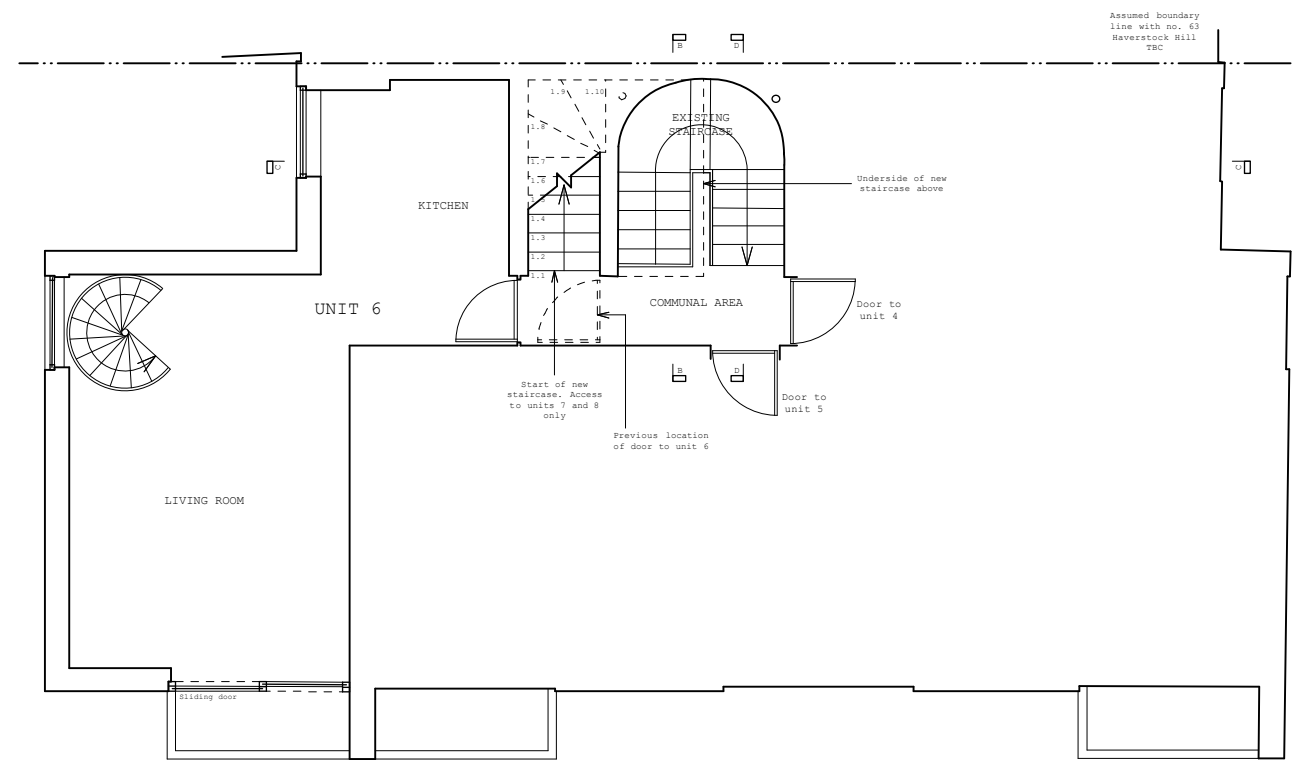

02 2F Plan

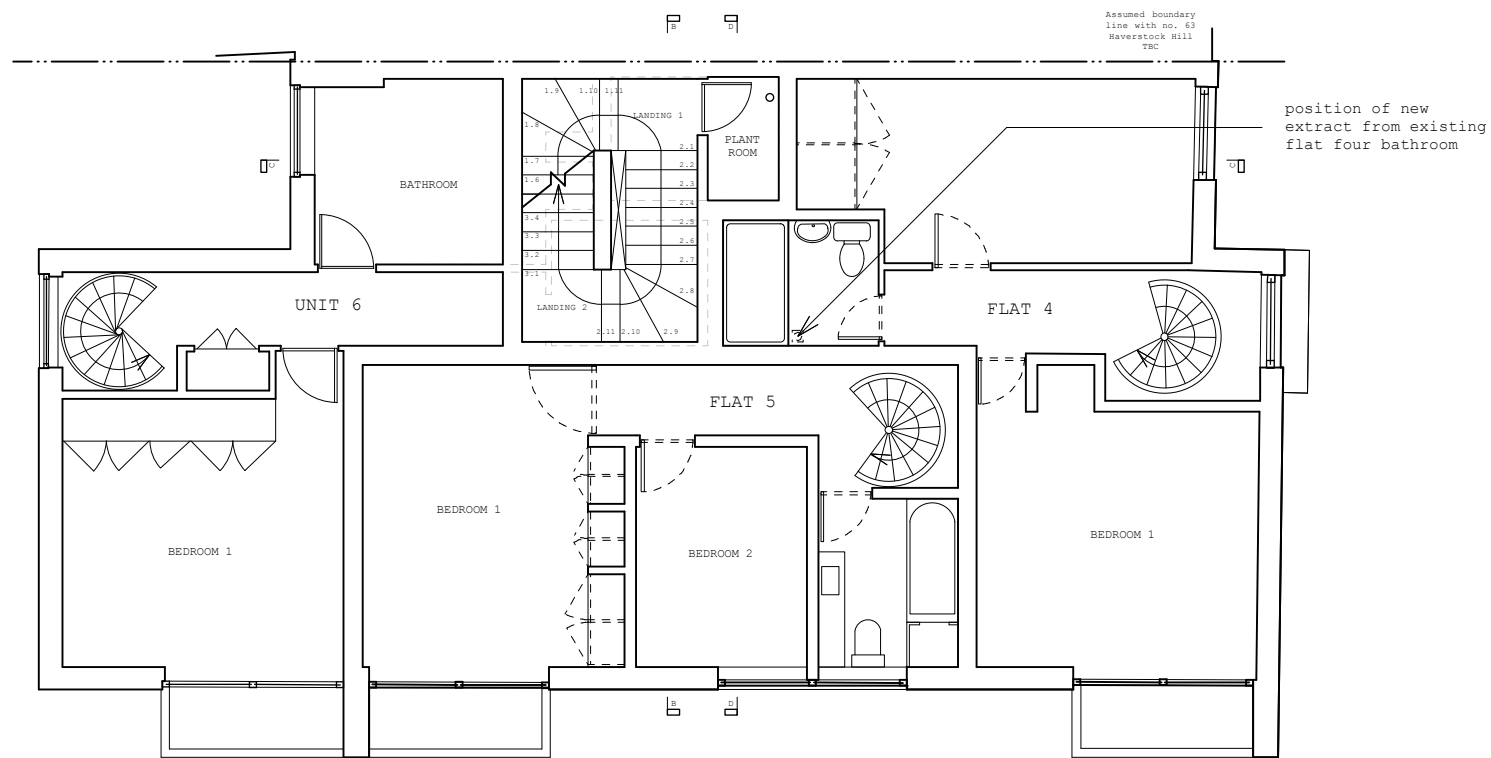

03 3F Plan

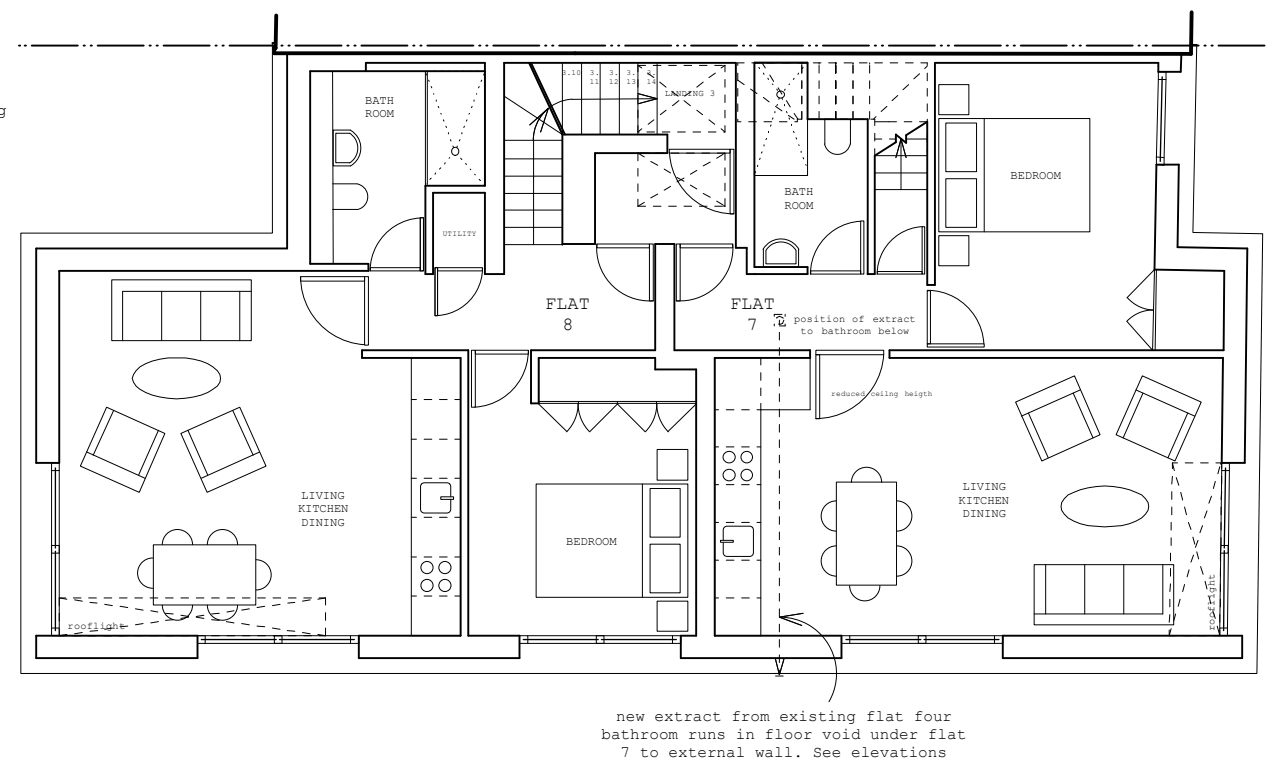

04 4F Plan

rev	details	date
-	for planning	09/01/2018
A	for planning	26/01/2018
B	for planning	26/02/2018
C	for planning/window adjustment	10/05/2018

scale 1:100



Cassion Castle Architects

Project:
Chandos Court, 61 Haverstock Hill

Drg.No: 1315/P01 Rev: C Date: 09/01/2018 Scale: 1:100 @ A3

Title:
PROPOSED PLANS