


WC EXTRACT FAN
GRILLE
269 X 272

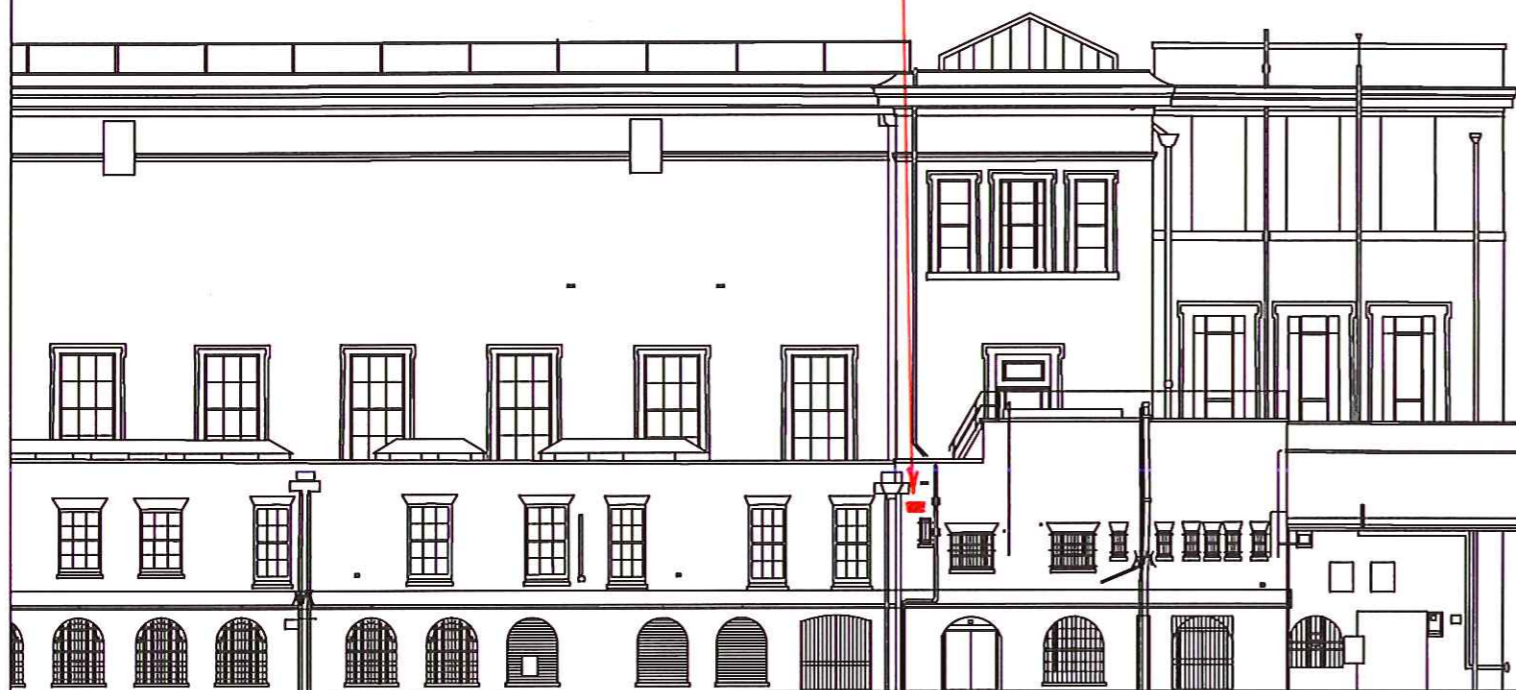

E11



E12

NOTE: SURVEYED IN 1992 BY SURVEY INTERNATIONAL. REVISED BY PLOWMAN CRAVEN & ASSOCIATES 2003.

PRODUCED ON BEHALF OF THE BRITISH MUSEUM, BUILDING & ESTATES, GREAT RUSSELL STREET, LONDON. WC1B 3DQ SWITCHBOARD +44(0)20 7323 8000. www.thebritishmuseum.co.uk


© THE BRITISH MUSEUM. NOT TO BE REPRODUCED

LAYER SCHEDULE		DATUM FOR LEVELS		DRAWING ISSUE STATUS		THE BRITISH MUSEUM	Bloomsbury Site EASTERN ELEVATIONS E11 - E12	NAME & ADDRESS OF CONSULTANT PLOWMAN CRAVEN & ASSOCIATES 141 Lower Luton Road Harpenden Herts, AL5 5EQ Tel: 01582 765568 email: post@plowmancraven.co.uk PCA	LOCATION DIAGRAM	SHEET INDEX - EASTERN ELEVATIONS			PRESENTATION SCALE 1:100 @ A1+ ~1:250 @ A3
Issue	Details	By	Date	Drawing No.	Elevation					Description			
A	Original	SI	1992		VEE02	E5 - E8	WHITE WING						
B	Revised	PCA	2003		VEE03	E7 - E9	WHITE WING						
					VEE04	E10 - E11	KING'S LIBRARY						
					VEE05	E12	KING'S LIBRARY						
					VEE06	E13 - E14	N. E. RANGE						
					VEE07	E15	KING EDWARD BLDG						
					VEE07	E16 - E17	KING EDWARD BLDG BOILER HOUSE						

VEE05



E10

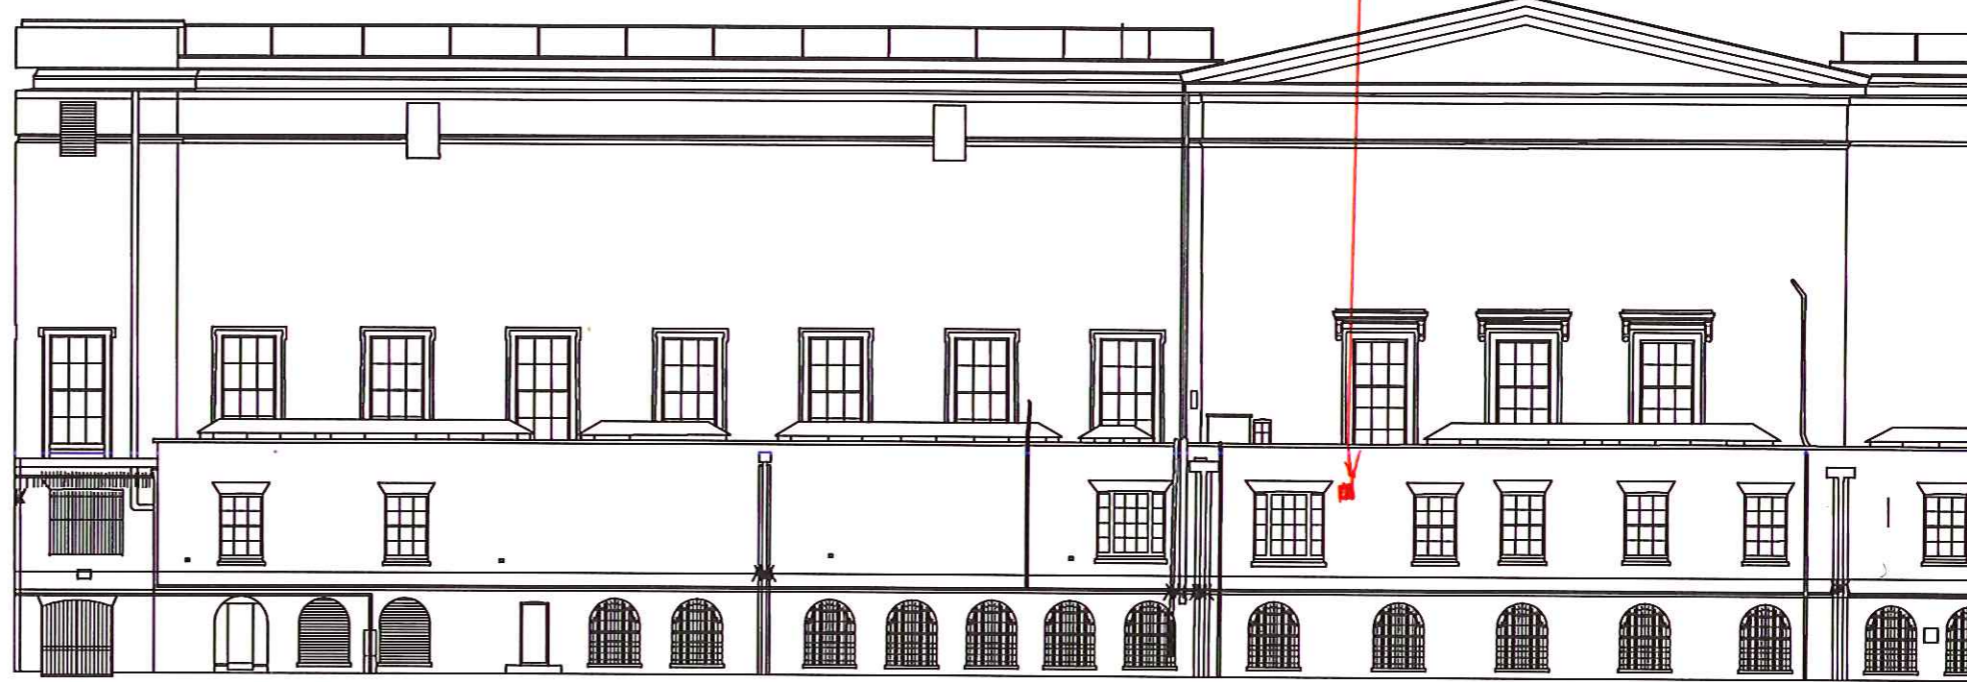

E11

NOTE: SURVEYED IN 1992 BY SURVEY INTERNATIONAL. REVISED BY PLOWMAN CRAVEN & ASSOCIATES 2003.


PRODUCED ON BEHALF OF THE BRITISH MUSEUM, BUILDING & ESTATES, GREAT RUSSELL STREET, LONDON. WC1B 3DG. SWITCHBOARD +44(0)20 7323 8000. www.thebritishmuseum.co.uk

© THE BRITISH MUSEUM. NOT TO BE REPRODUCED

LAYER SCHEDULE		DATUM FOR LEVELS		DRAWING ISSUE STATUS			
Issue	Details	By	Date	Issue	Details	By	Date
A	Original	SI	1992	A	Original	SI	1992
B	Revised	PCA	2003	B	Revised	PCA	2003

**THE
BRITISH
MUSEUM**


**Bloomsbury Site
EASTERN ELEVATIONS E10 - E11**

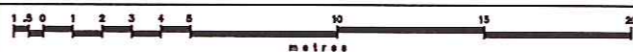

NAME & ADDRESS OF CONSULTANT
PLOWMAN CRAVEN & ASSOCIATES
 141 Lower Luton Road
 Harpenden
 Herts, AL5 5EQ
 Tel: 01582 785566
 email: post@plowmancraven.co.uk

PCA

DATE OF SURVEY: 1992
 ISSUE: B
 DATE OF ISSUE: DEC 2003
 COMPILED BY: PCA
 CHECKED BY: RTAM

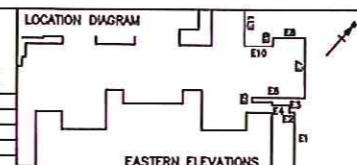

SHEET INDEX - EASTERN ELEVATIONS		
Drawing No.	Elevation	Description
VEE02	E5 - E8	WHITE WING
VEE03	E7 - E9	WHITE WING
VEE04	E10 - E11	KING'S LIBRARY
VEE05	E11	KING'S LIBRARY
VEE06	E12	N. E. RANGE
VEE06	E13 - E14	KING EDWARD BLDG
VEE07	E15	KING EDWARD BLDG
VEE07	E16 - E17	BOILER HOUSE

PRESENTATION SCALE
 1:100 @ A1+
 ~1:250 @ A3
VEE04