
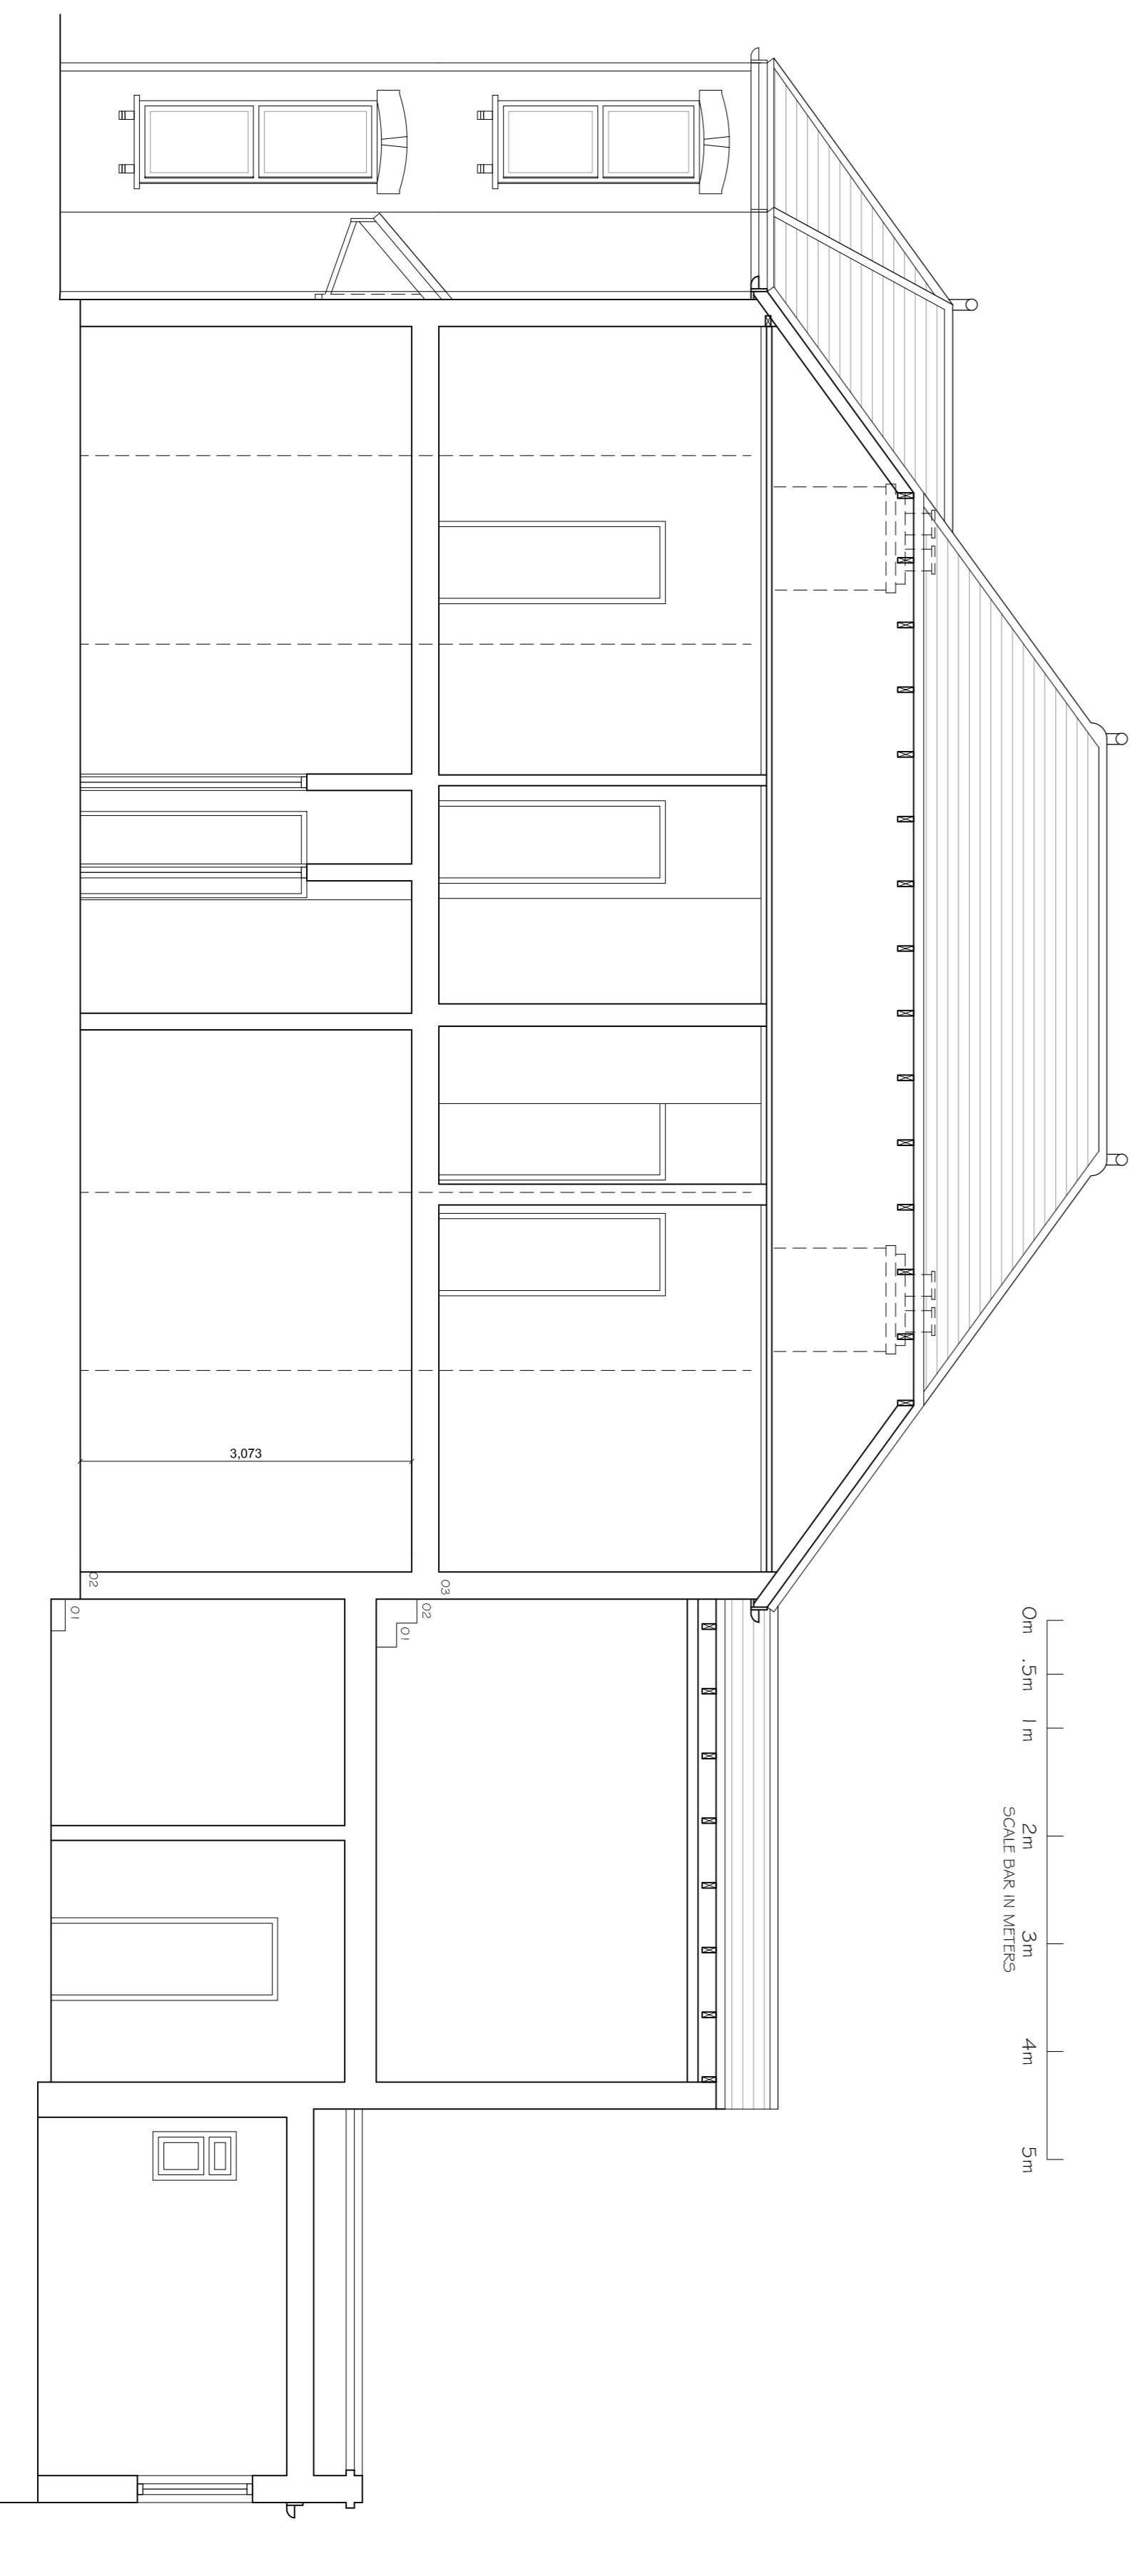


EXISTING SECTION

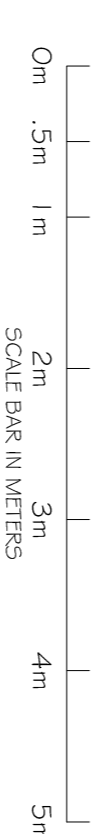

EXISTING SECTION B-B

Copyright © Studio 136 Architects Ltd
This drawing is the property of Studio 136 Architects Ltd
It is the subject of intellectual property rights including
copyright and design rights and is not to be reproduced,
copied, loaned or submitted to any other party without the
written consent of Studio 136 Architects Ltd.
This drawing is not to be scaled. Only figured dimensions
to be taken. Any discrepancies to be reported to the
designer/architects prior to setting out or ordering
of any materials.

studio
136 architects

13 The Broadway, Woking, Middlesex, HA3 8JT
TEL: 020 8807 7131 FAX: 020 8807 7130
EMAIL: info@studio136.co.uk

Project
EXTENSION & LOFT CONVERSION AT
126 FORDWICH ROAD
LONDON
NW2 3PB

Client
MR & MRS MCGOVERN
126 FORDWICH ROAD
LONDON
NW2 3PB

Drawing Title
EXISTING
SECTIONS

Scale	Drawn	Checked	Authorised
1:100 / 1:50 @ A1	-	-	-
NOVEMBER 2017	-	-	-

Drawing Number
ST_NOV_17_126FOR_03

Rev
-