



extg house demolished

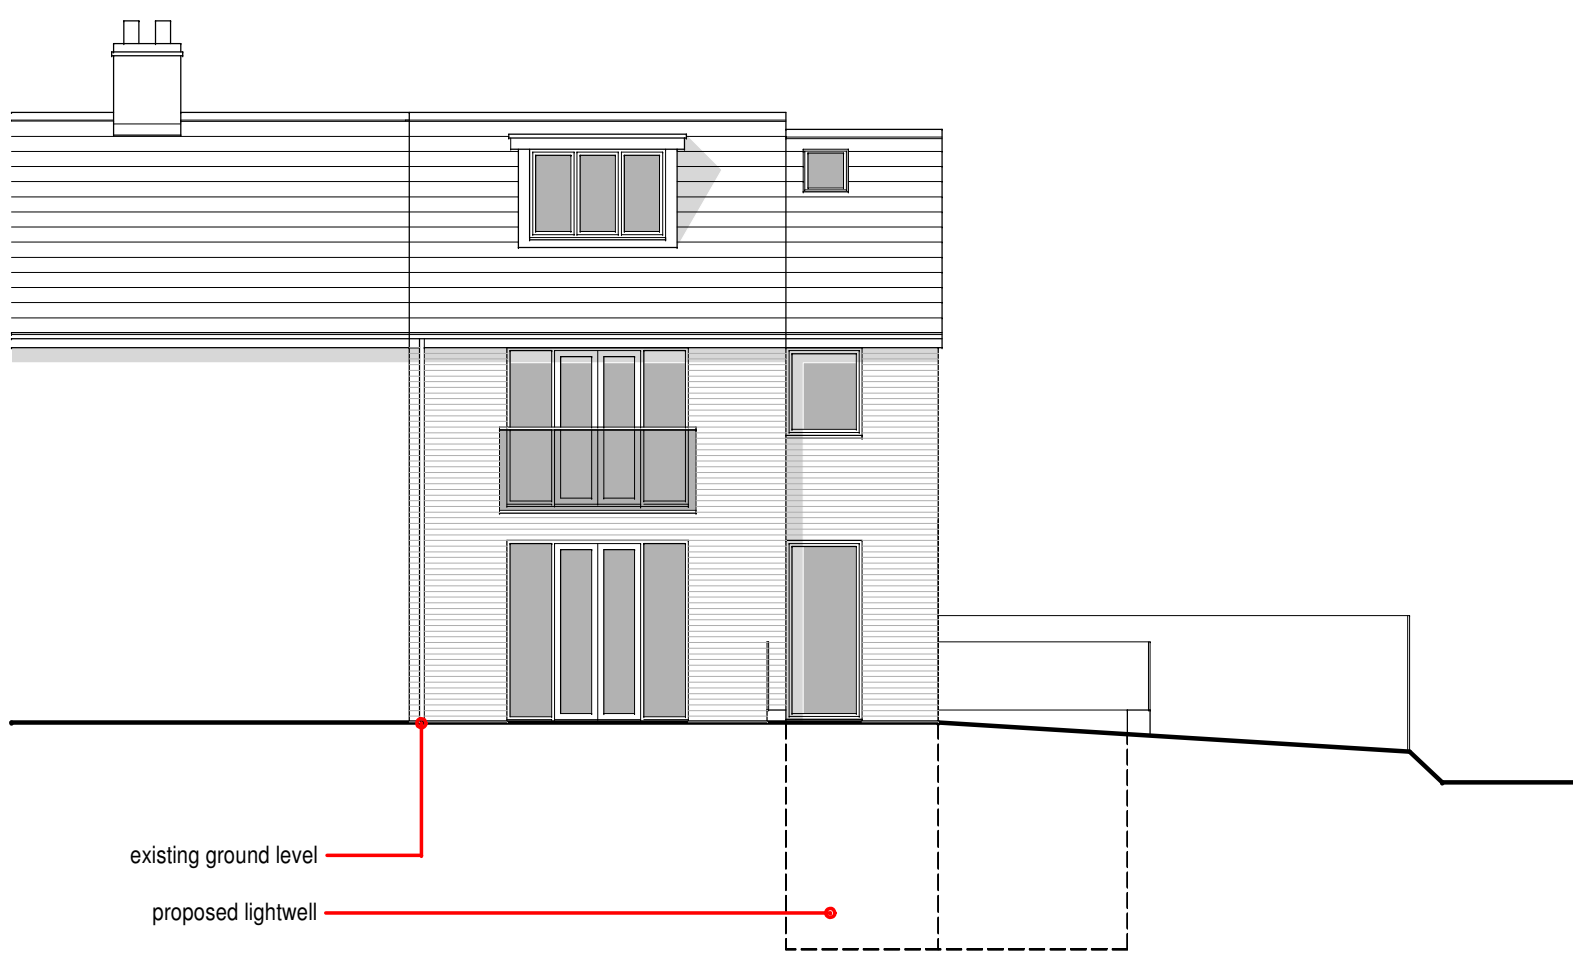

No. 15      No. 13 Kemplay Road

proposed rear elevation

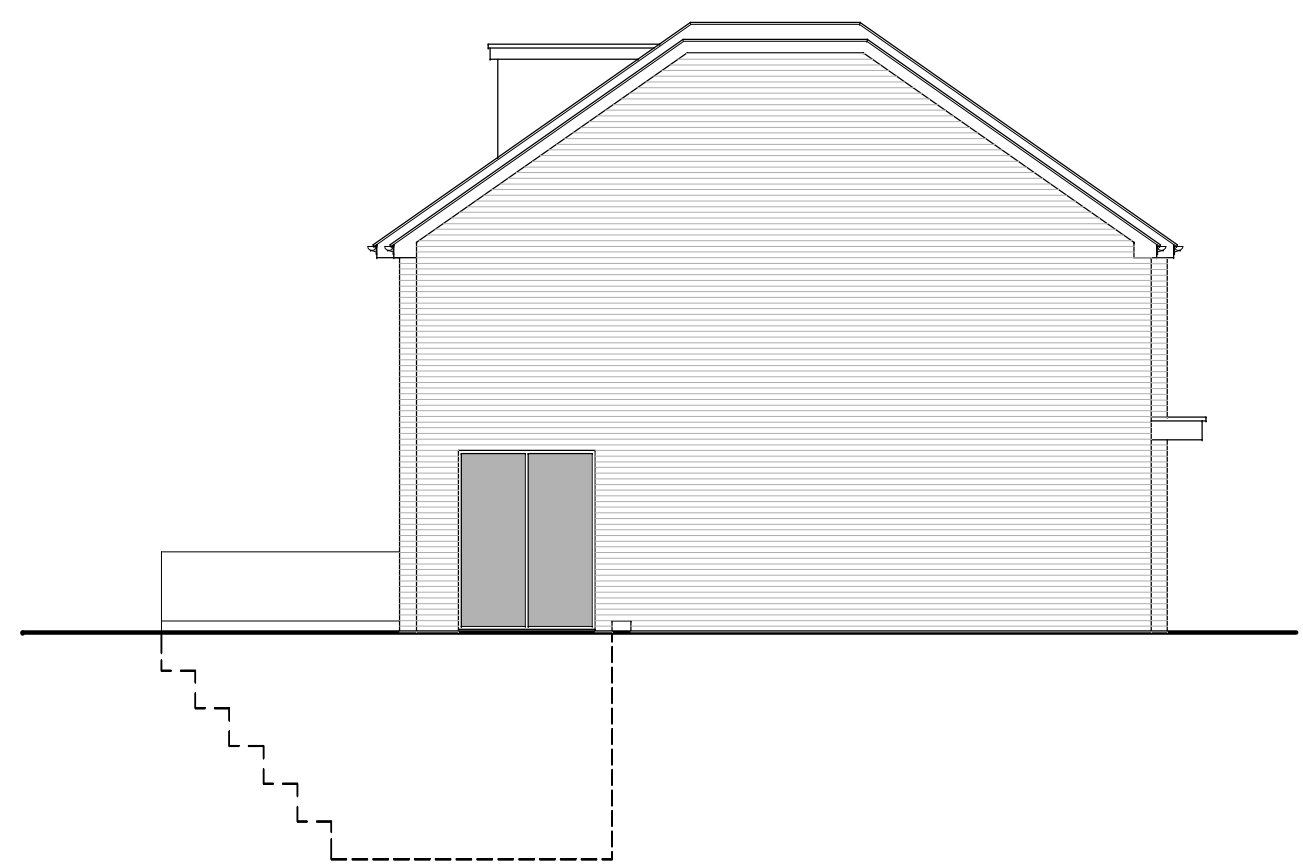

proposed side elevation