


GENERAL NOTES:
Do not scale from this drawing.
Check drawing on receipt and immediately report any discrepancies to the Architect.
Verify all dimensions and levels on site prior to construction.
The contents of this drawing are Stiff + Trevillion Architects LLP copyright and shall not be re-used without their written permission.

No.	Date	Revision Notes
-----	------	----------------

No.118

No.116

No.114

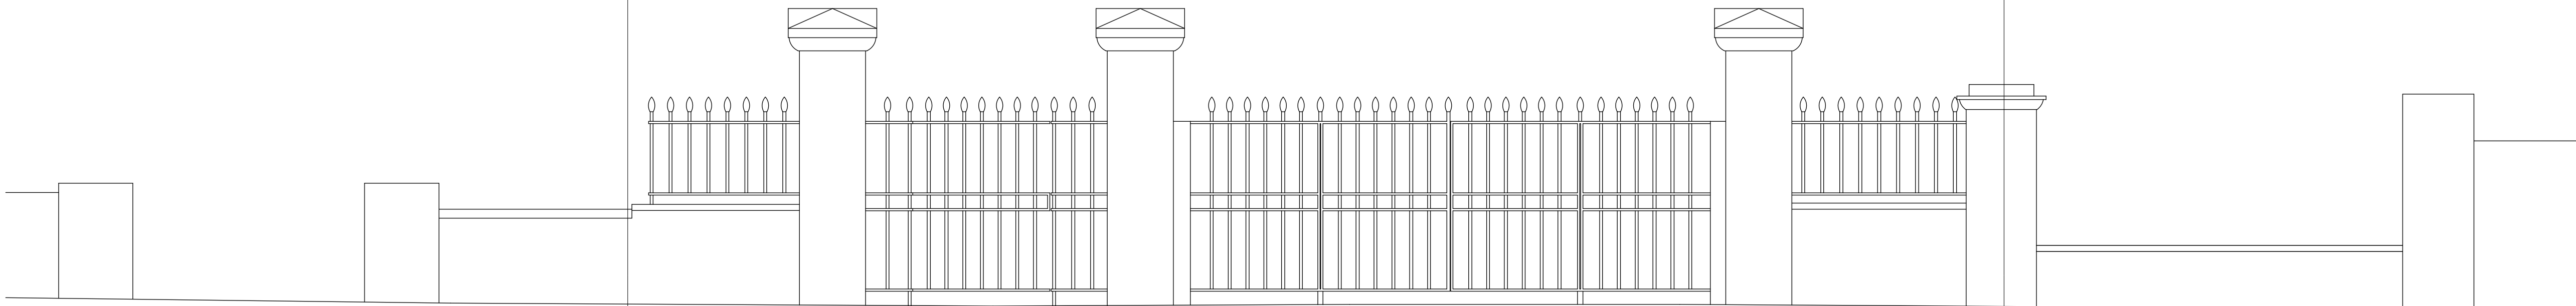


1 Existing Front Gate
SCALE 1:50 @A3

No.118

No.116

No.114

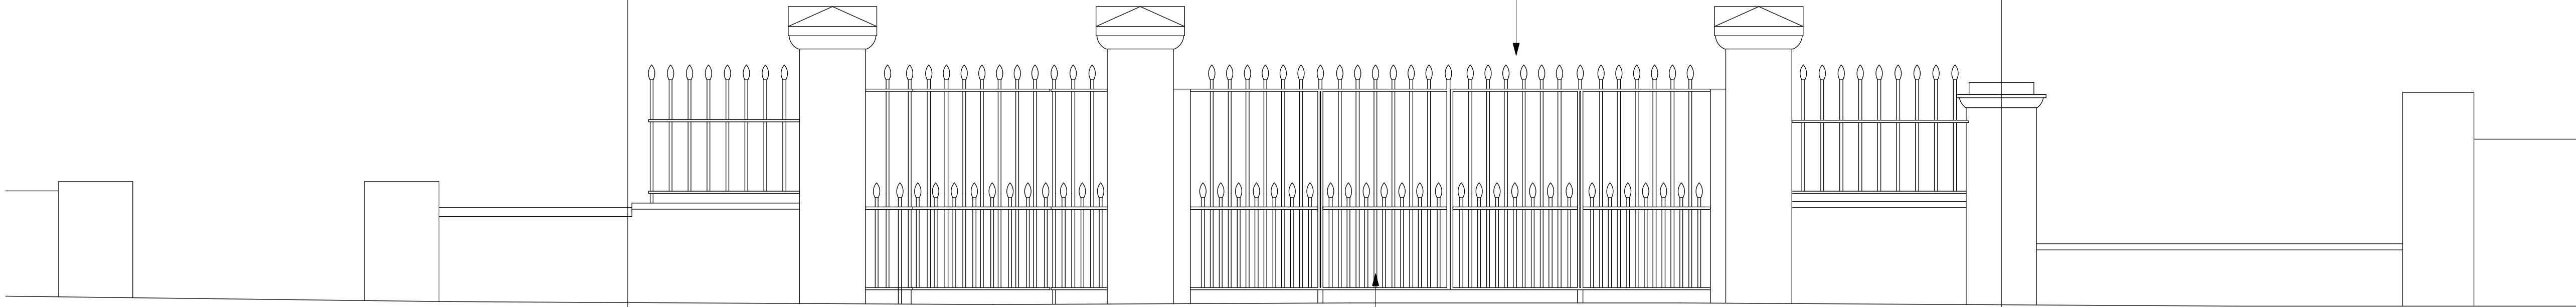

Top of gates 200mm higher

Additional spindles to lower sections

2 Proposed Front Gate
SCALE 1:50 @A3



PLANNING

Stiff + Trevillion

Stiff + Trevillion Architects Ltd
16 Woodfield Road
London W9 2BE

T +44(0)20 8960 5550
F +44(0)20 8969 8668
mail@stiffandtrevillion.com
www.stiffandtrevillion.com

Project **116 Goldhurst Terrace
London NW6**

Drawing **Front Gate**

Project No	Drawing No	Revision
0029	2 001 01	-

Scale	1:25 @ A1 1:50 @ A3	Date	May 2018	Revised
-------	------------------------	------	----------	---------