
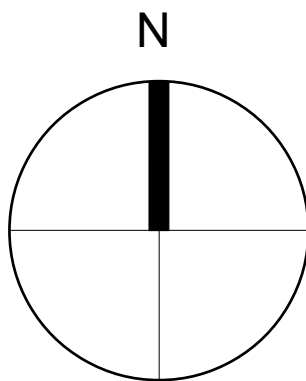


GENERAL NOTES:
Do not scale from this drawing.
Check drawing on receipt and immediately report any discrepancies to the Architect.
Verify all dimensions and levels on site prior to construction.
The contents of this drawing are Stiff + Trevillion Architects LLP copyright and shall not be re-used without their written permission.

No.	Date	Revision Notes
-----	------	----------------

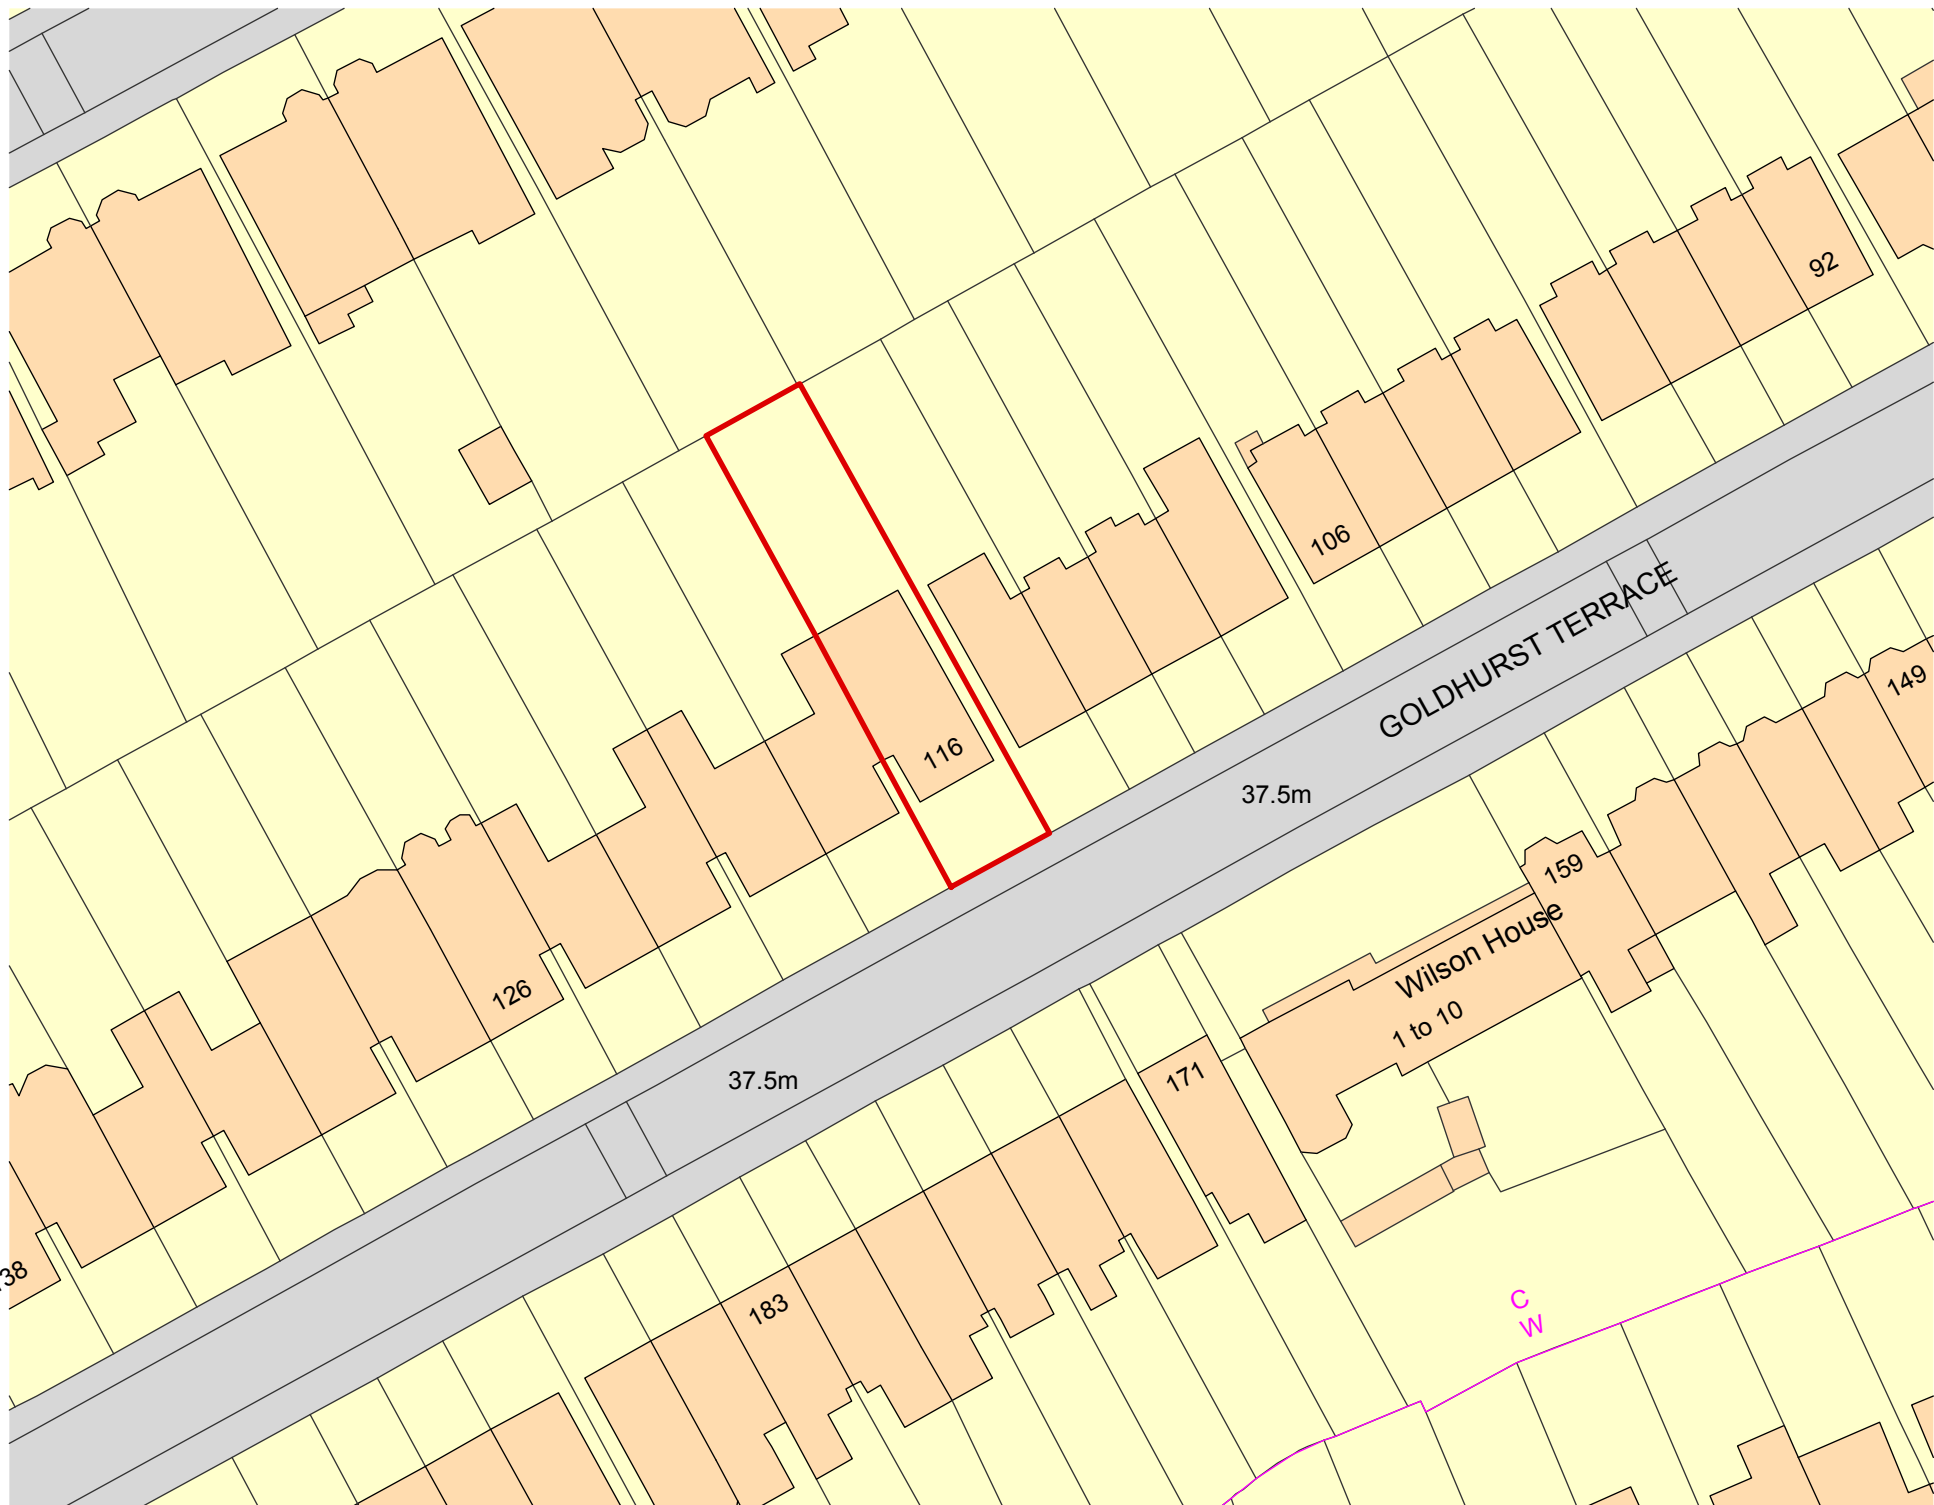

1 LOCATION PLAN
Scale: Actual Size

SCALE 1:1250 @ A1, 1:625 @ A3

PLANNING

Stiff + Trevillion
Stiff + Trevillion Architects Ltd
16 Woodfield Road
London W9 2BE

T +44(0)20 8960 5550
F +44(0)20 8969 8668
mail@stiffandtrevillion.com
www.stiffandtrevillion.com

Project **116 GOLDHURST TERRACE
LONDON NW6**

Drawing **LOCATION PLAN**

Project No 0029	Drawing No 1 000 01	Revision -
Scale 1:1250 @ A1 1:625 @ A3	Date MAY 2018	Revised