


Garden Flat

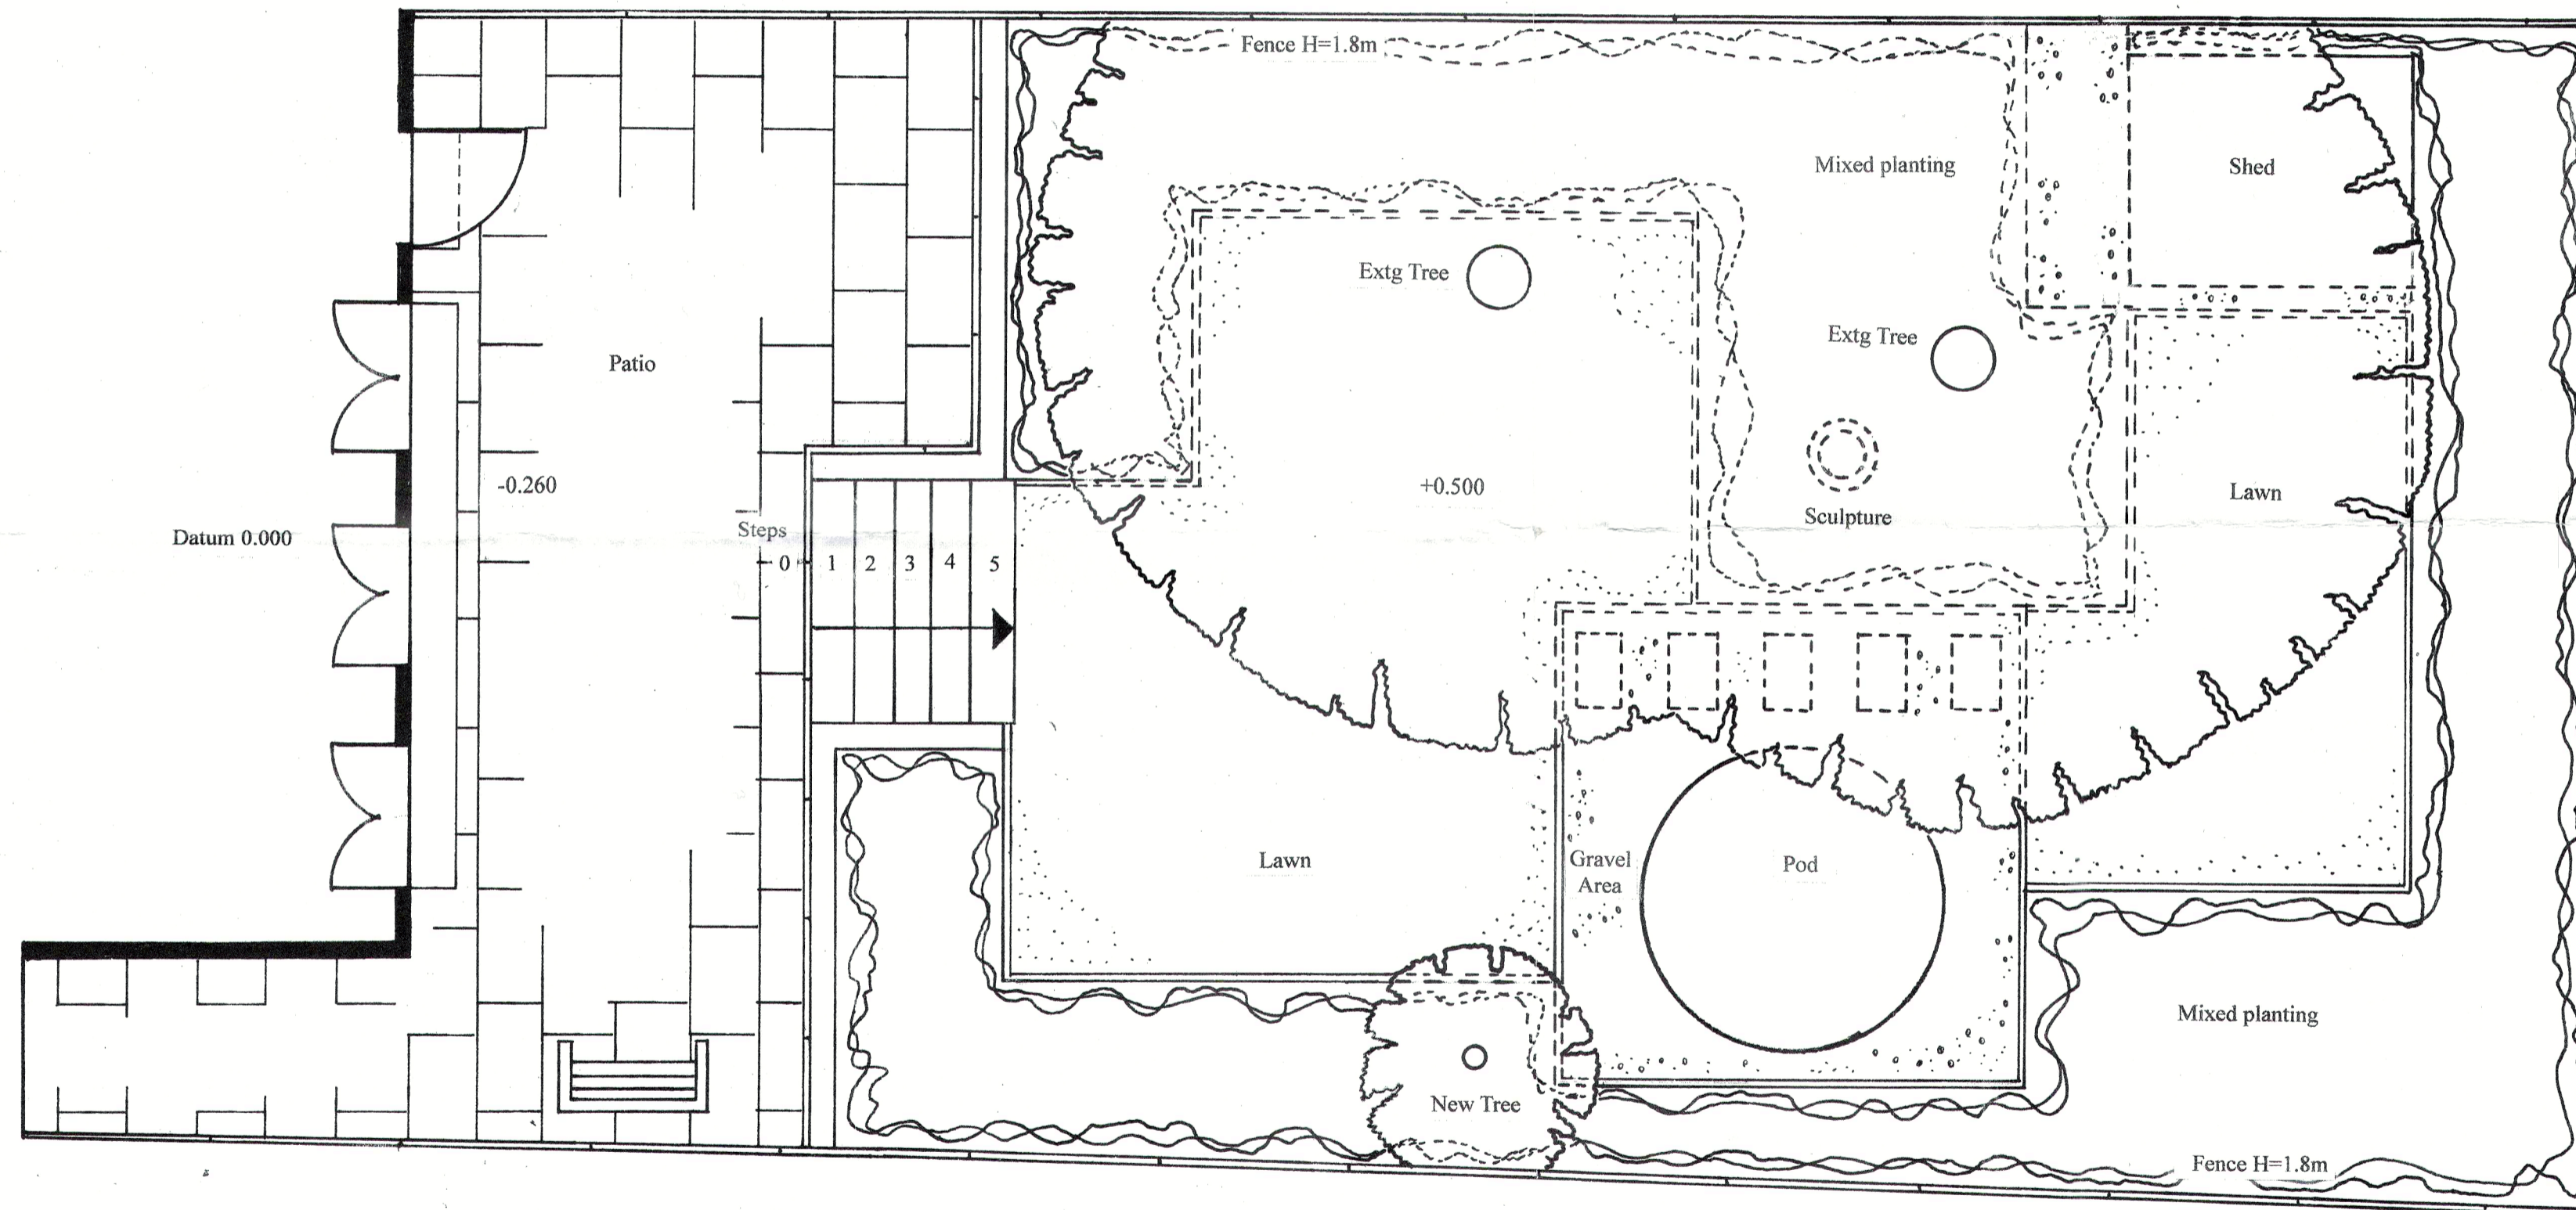

Items	Description
Shed	Avon Double Door Overlap Apex Shed Constructed from 7cm overlap cladding; The floor is constructed from 10cm solid sheet board; 8cm solid sheet board roof covered by long lasting black sand felt; Overall size: W=190.50cm, D=240.40cm, H=198.30cm. www.sheds.co.uk
Pod	The Rotating Seater Rotate 360. Stainless steel roof. Six laminated treated sustainable spruce timber arcs. Dimensions: H=226cm, W=236cm. Base area diameter: 140cm. www.ornategarden.com

PP-06688306

Designer	TCM Garden Design Tessa Crichton-Miller Vlad Chirila tessacrichtonmiller@hotmail.com chirila_vlad@yahoo.com
Client's name	Miss Debbie Matlow 41 Nassington Rd NW3 2TY, London
Job title	Garden Flat
Drawing title	Presentation Plan
Drawing no.	50
Scale	1:50
Date	29/01/2018

All dimensions to be checked on site and not scaled directly from this drawing

