


# Sketch elevation Garden flat – 41 Nassington rd

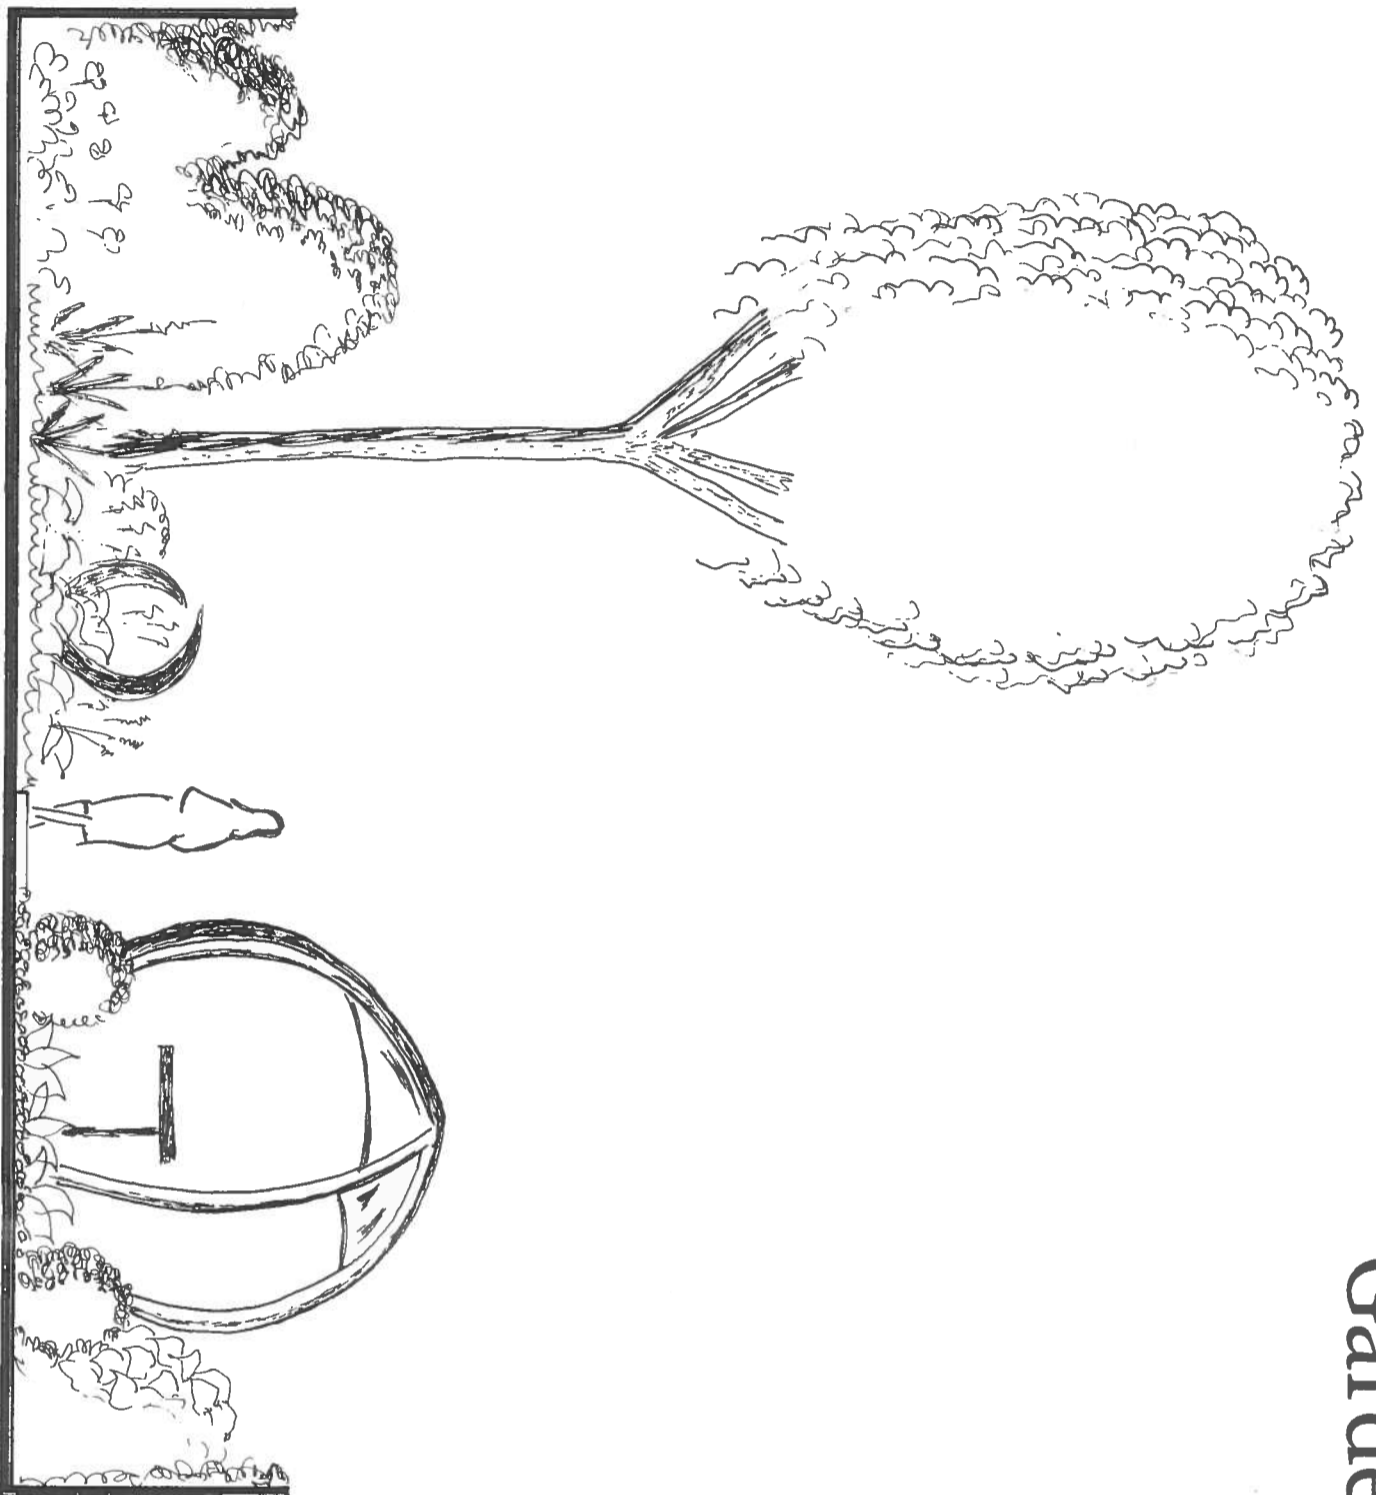

<b>Designer</b>	<b>TCM Garden Design</b> Tessa Crichton-Miller Vlad Chirila
<b>Client</b>	Debbie Mallow 41 Nassington rd NW3 2TY
<b>Job title</b>	Garden Flat
<b>Drawing title</b>	Sketch elevation
<b>Scale</b>	1:50
<b>Date</b>	29/01/2018

*All dimensions to be checked on site and not scaled directly from this drawing.*