


Garden Flat

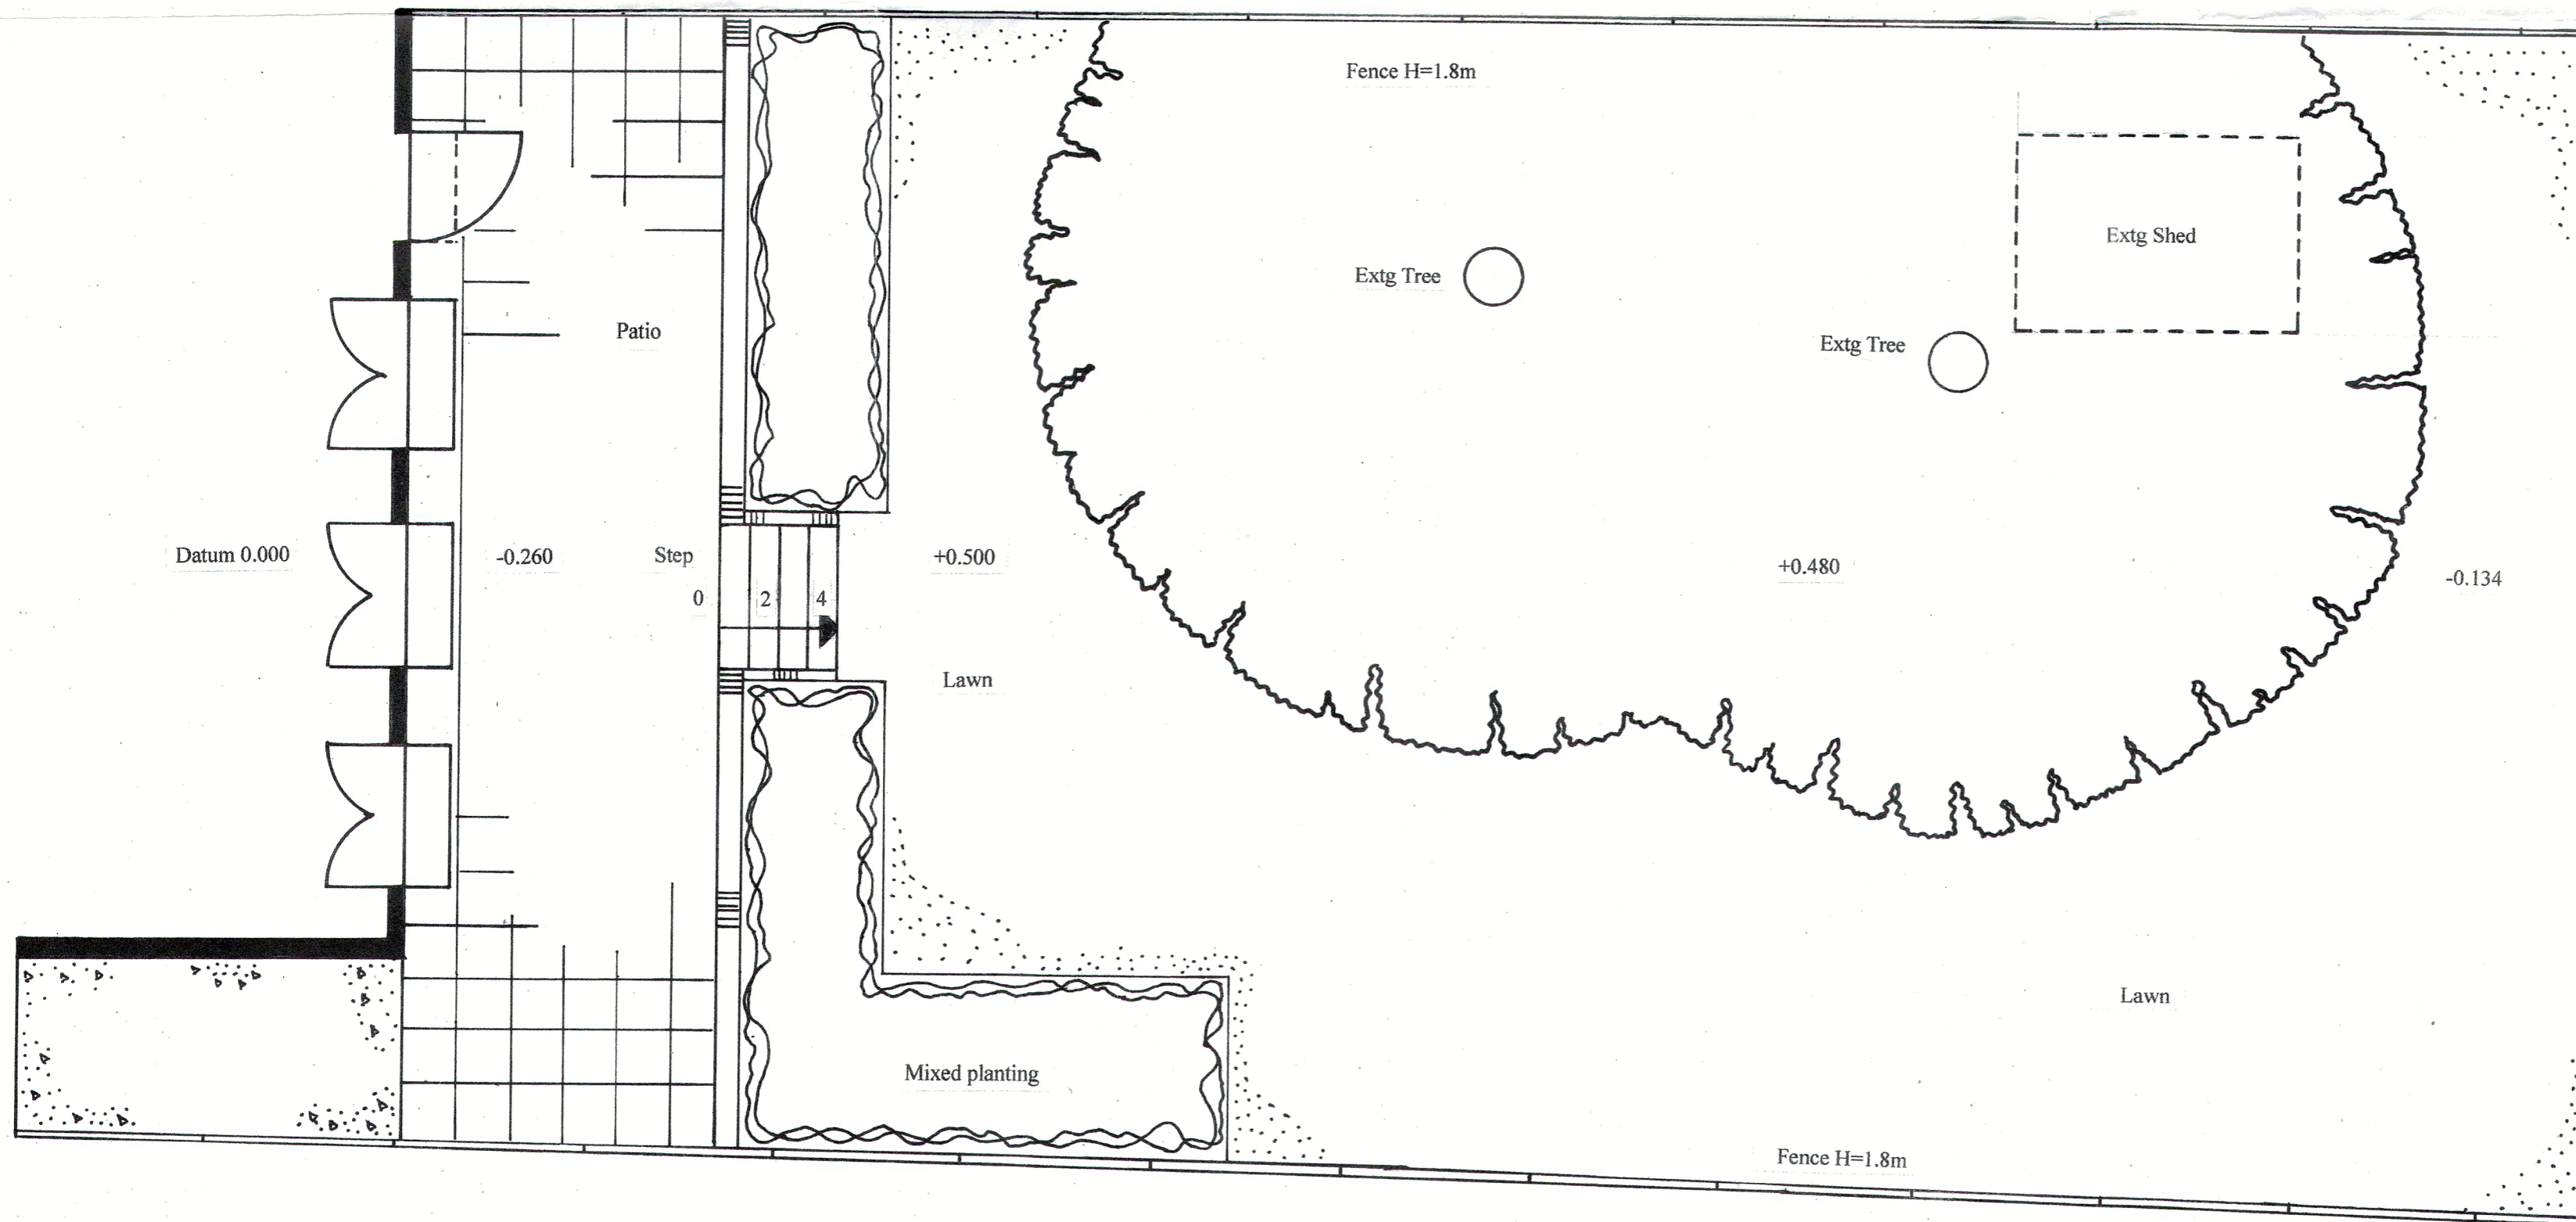

Designer	TCM Garden Design Tessa Crichton-Miller Vlad Chirila tessacrichtonmiller@hotmail.com chirila_vlad@yahoo.com
Client's name	Miss Debbie Matlow 41 Nassington Rd NW3 2TY, London
Job title	Garden Flat
Drawing title	Presentation Plan – Extg Garden Plan
Drawing no.	51
Scale	1:50
Date	27/03/18
All dimensions to be checked on site and not scaled directly from this drawing	