


8-9 Lincoln's Inn Fields

12-14 Lincoln's Inn Fields

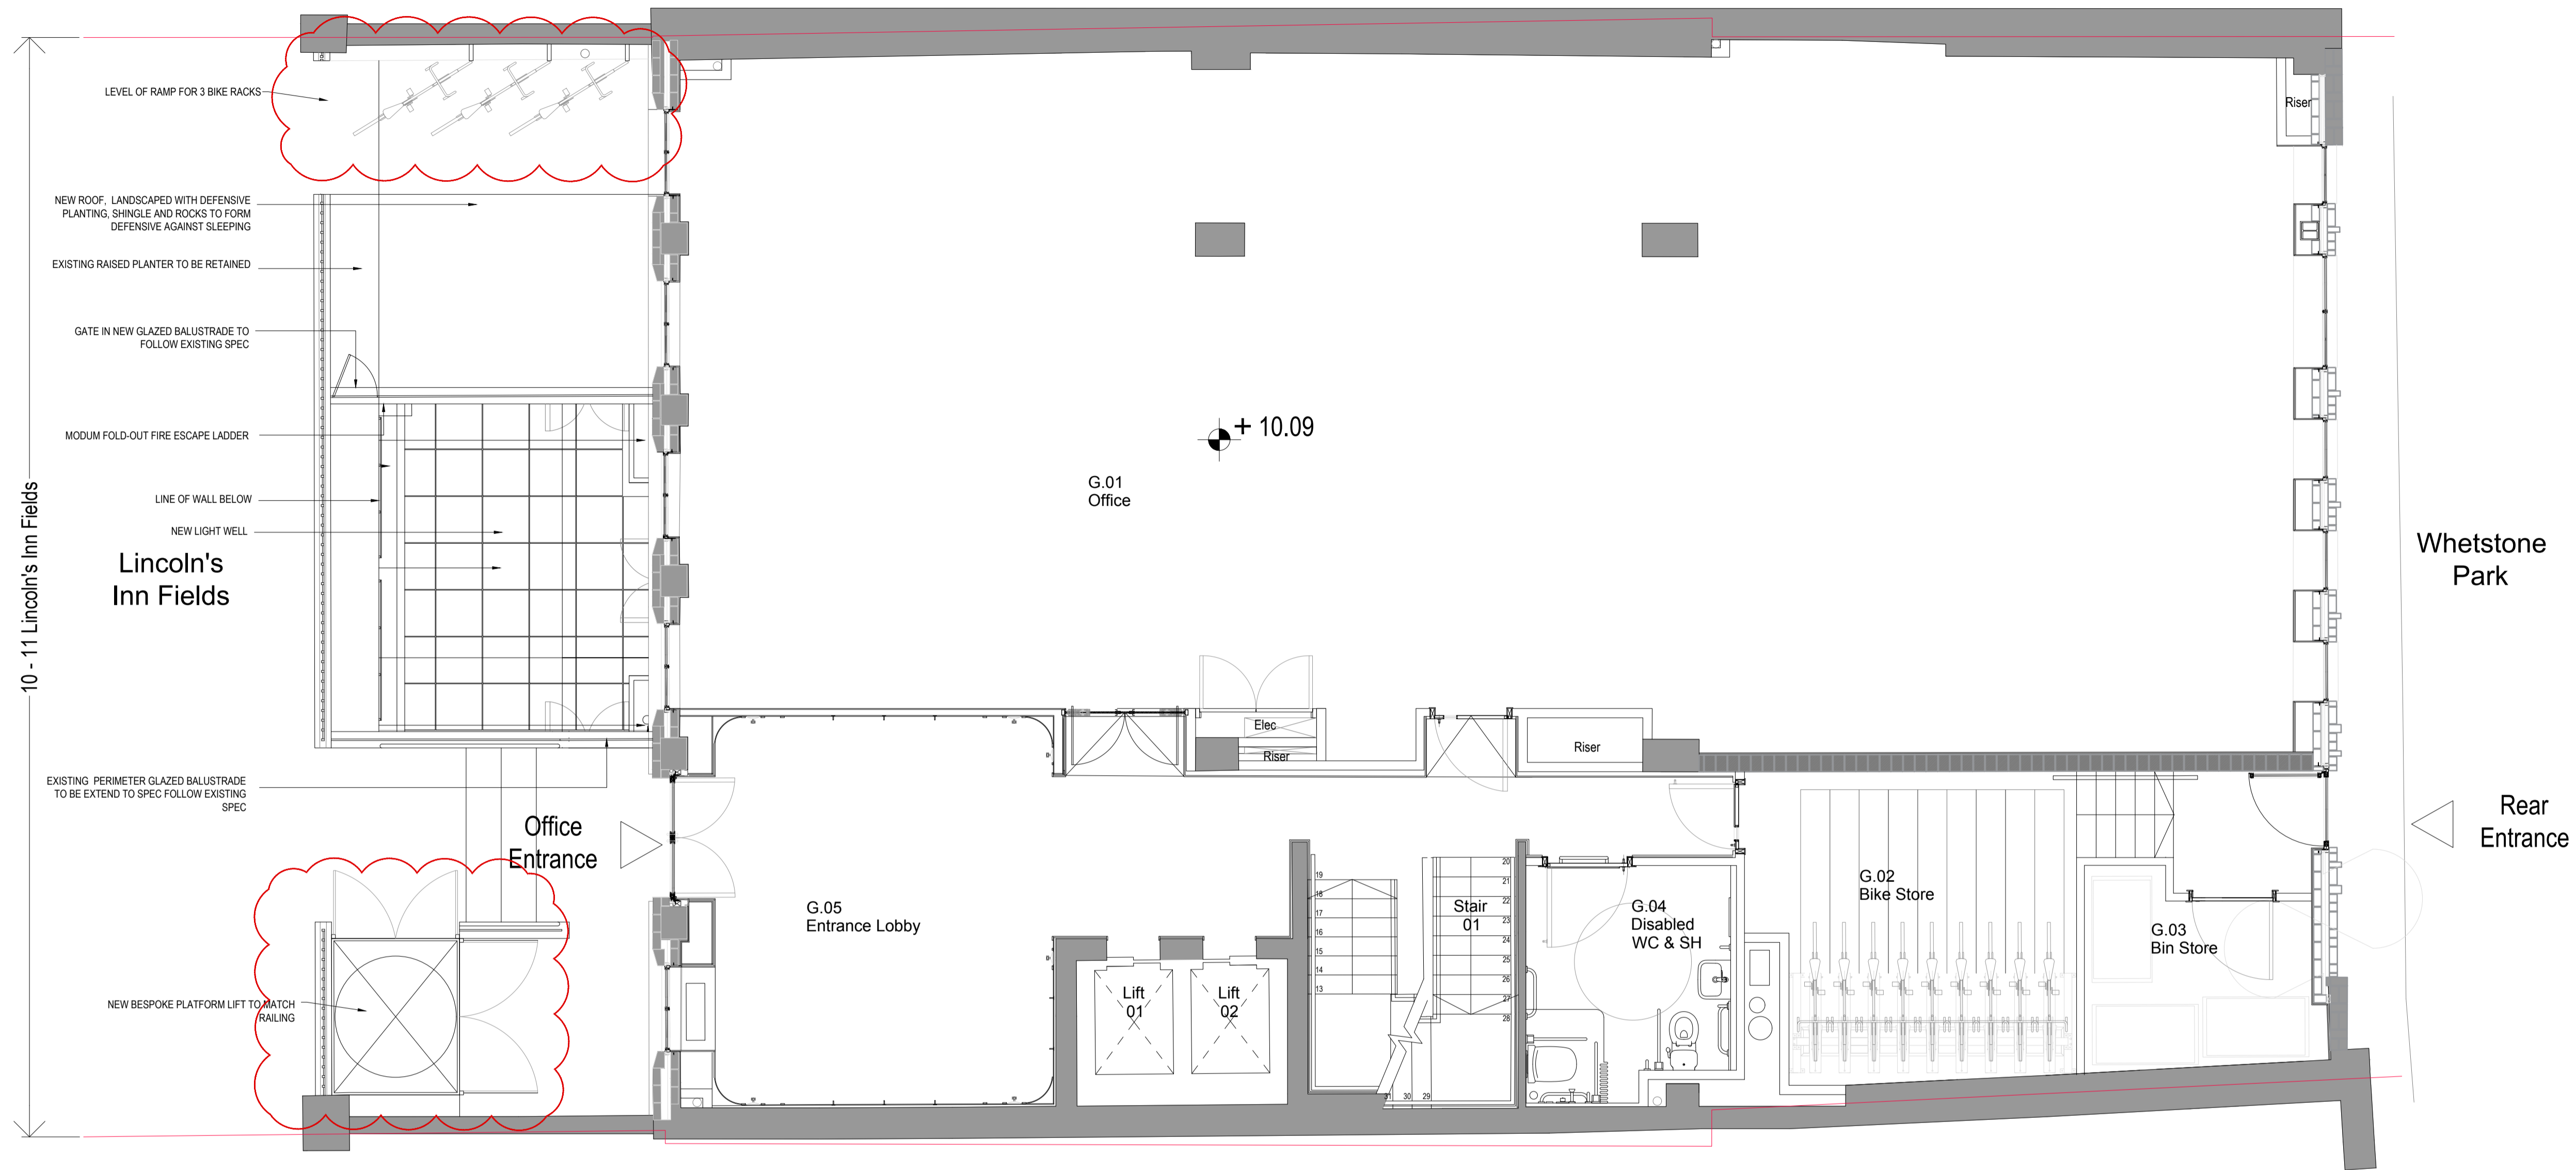

The use of this data by the recipient acts as an agreement of the following statements. Do not use this data if you do not agree with any of the following statements:-

All drawings are based upon site information supplied by third parties and as such their accuracy cannot be guaranteed. All features are approximate and subject to clarification by a detailed topographical survey, statutory service enquiries and confirmation of the legal boundaries.

Do not scale the drawing.
Use figured dimensions in all cases.
Check all dimensions on site.

Report any discrepancies in writing to Garret Design Ltd before proceeding.

P2	Added platform lift and cycle racks	16.05.18	DM
P1	FOR PLANNING	08.05.18	DM
REV	DESCRIPTION	DATE	DRN CHK

STATUS
FOR PLANNING
PROJECT

10-11 LINCOLN'S INN FIELDS
LONDON, WC2
DRAWING
Fifth Floor Vam Details

PROJECT NO.	DRAWING NO.	FLOOR/TYPE.	REVISION
17-0009	-06	-00-01	P2
SCALE AT A1			DRAWN BY
1:50			

