







NOTES: The drawing must not be scaled and all dimensions are to be checked on site before work is commenced.
The drawing is to be read in conjunction with all other Structural Engineers and Service Engineers drawings and written specifications.

SPECIFICATIONS:

-  EXISTING TREES TO BE RETAINED
-  TIMBER DECKING
-  PROPOSED GRASS AREA
-  SEDUM BLANKET
-  METAL GRILL
-  TEMPORARY TREE PROTECTION FENCING

REVISION		
N	DATE	NOTES


PROJECT: LANCASTER GROVE	DRAWING N: LC-A-PP-L-10-001
DRAWING: PROPOSED LANDSCAPE GENERAL ARRANGEMENTS PLAN	<input type="checkbox"/> PRELIMINARY <input checked="" type="checkbox"/> PLANNING APPROVAL <input type="checkbox"/> CONSTRUCTION <input type="checkbox"/> DESIGN INFORMATION <input type="checkbox"/> TENDER <input type="checkbox"/> AS BUILT

CLIENT:
Mr. & Mrs. Silver



LOCATION: 45 Lancaster Grove, NW3 4HB

DATE: 04.04.18	REV:	SCALE: @A3
--------------------------	-------------	----------------------



PROJECT DESIGNER:





DESIGNER: Marco Ferrara-Bardile
marco@rmfstudio.com
M. 0797 5644556 - O. 0207 4355008

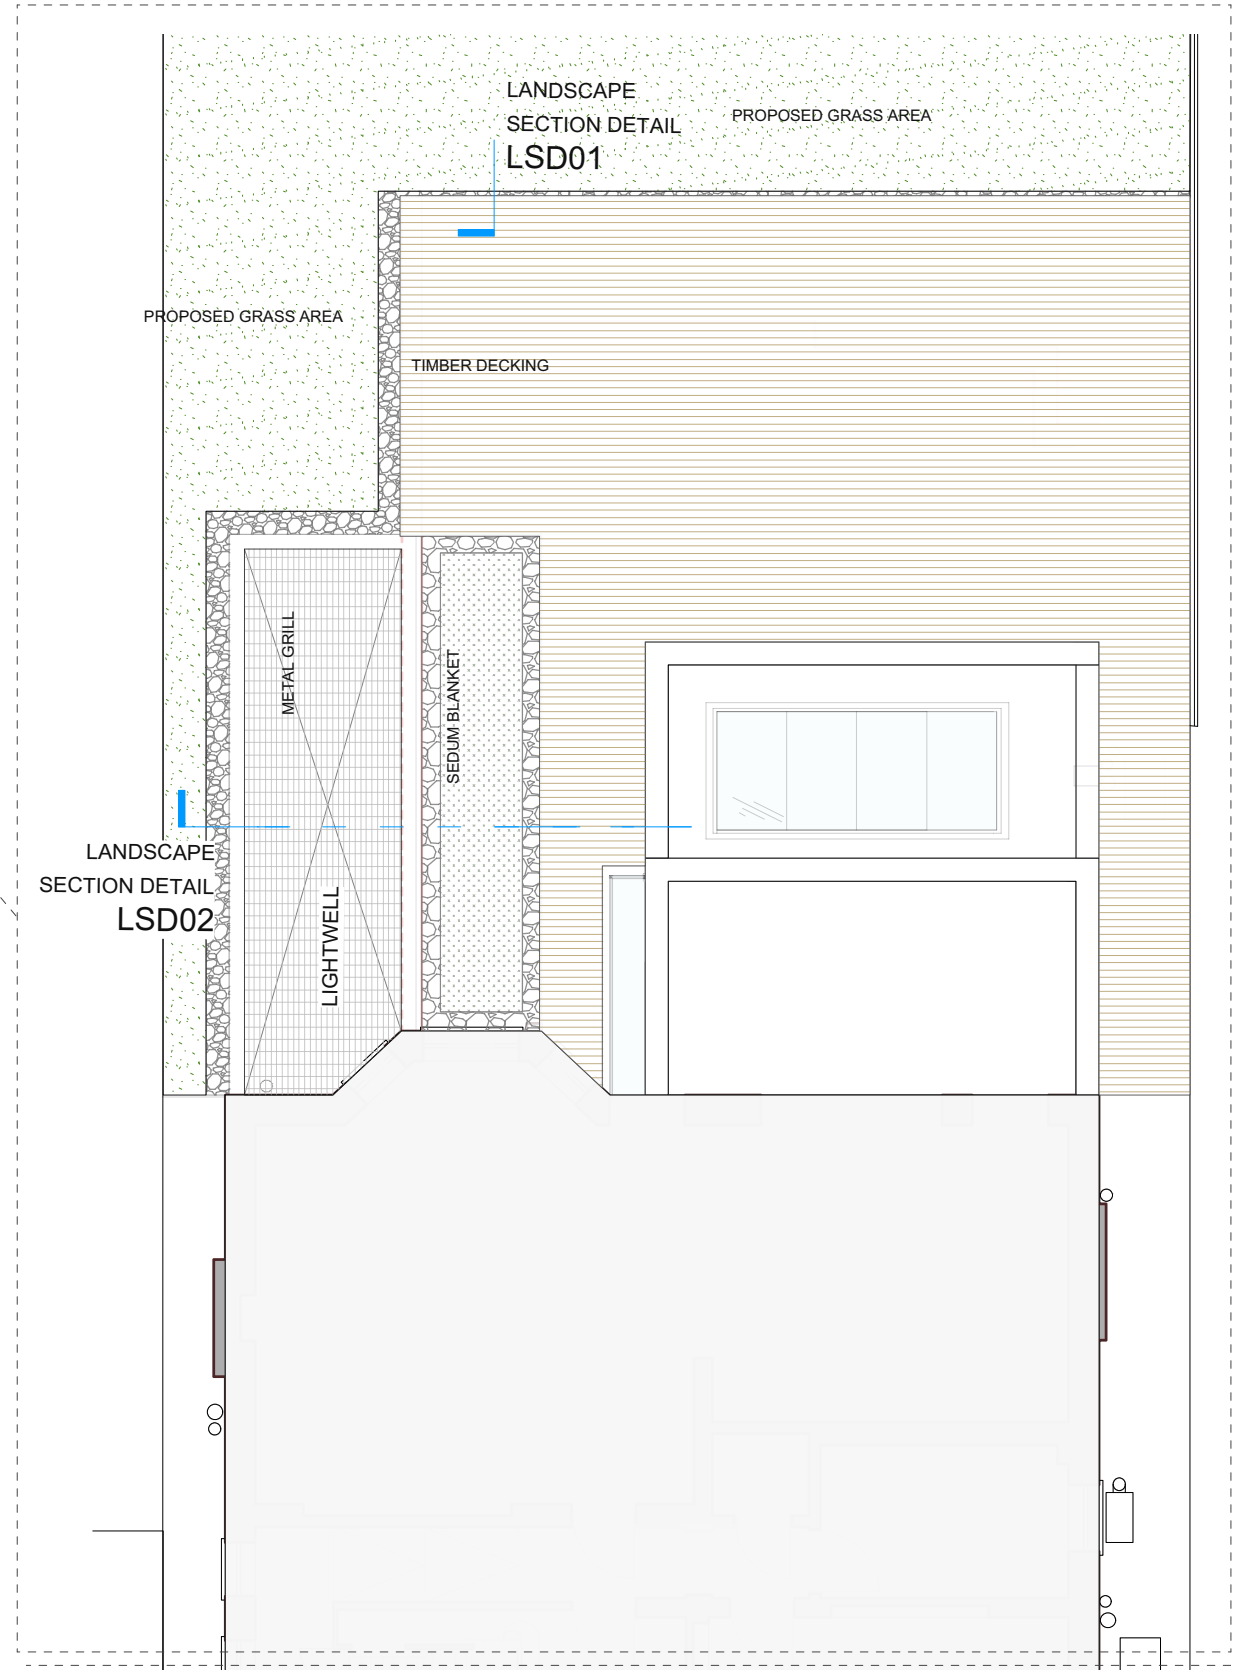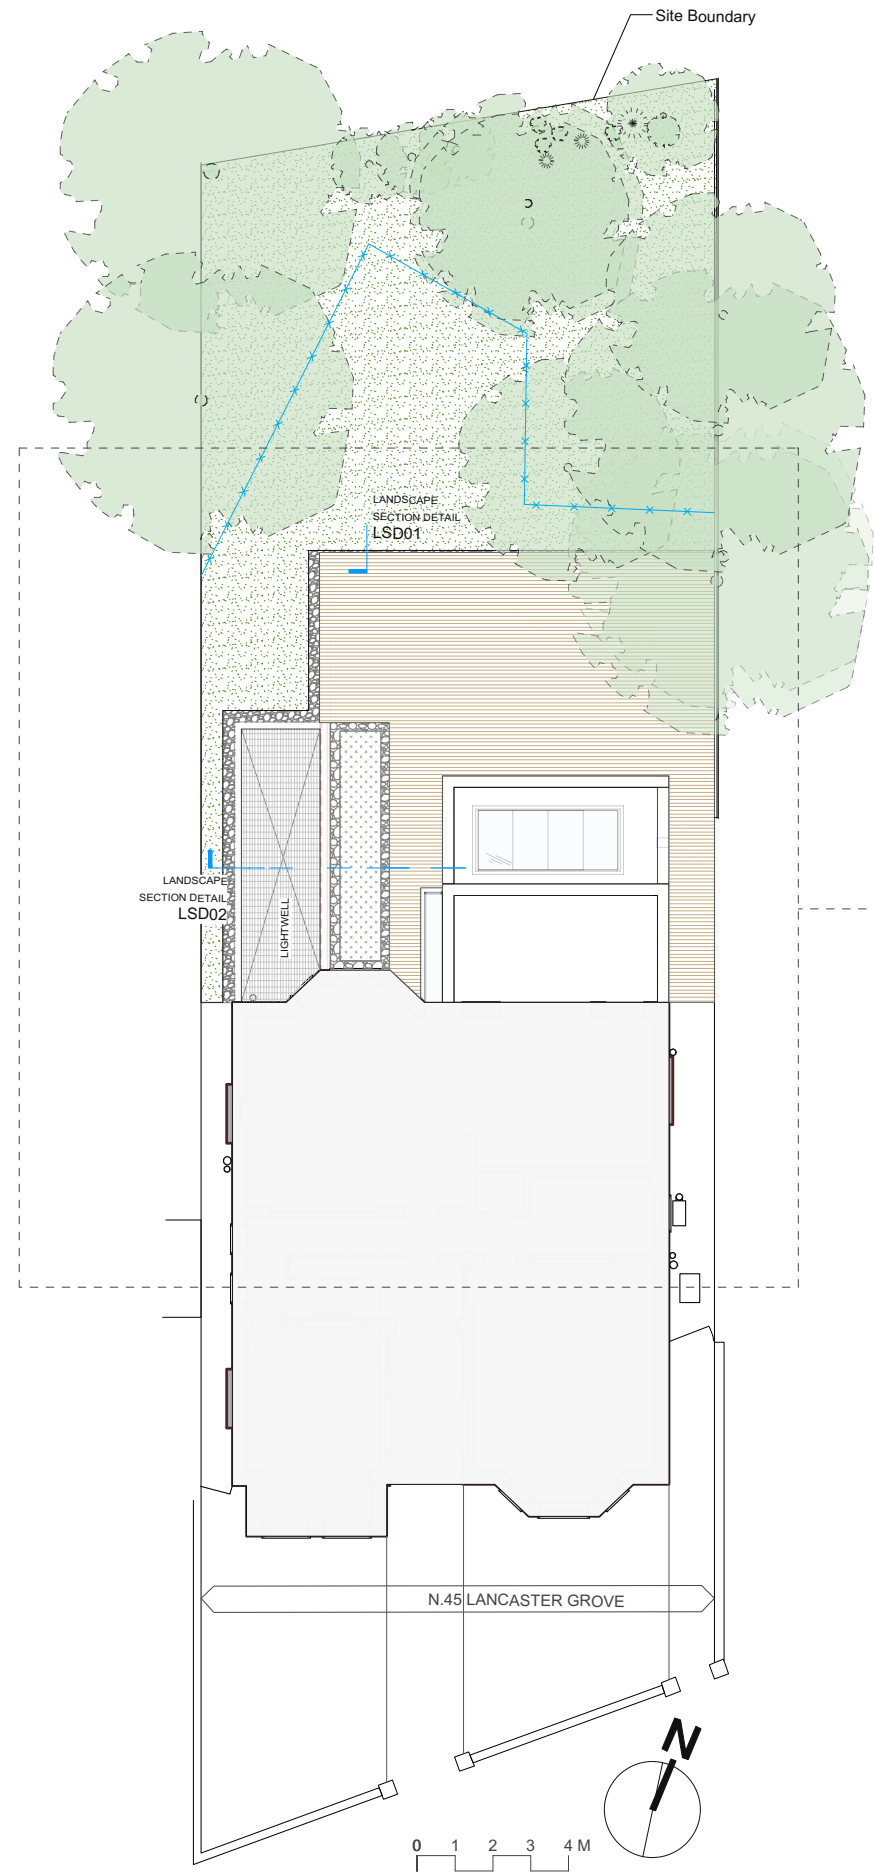


1 LANCASTER GROVE - PROPOSED / LANDSCAPE GA- ENLARGE PLAN
Scale: 1:100

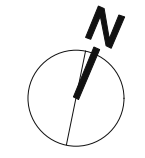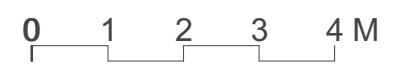


1 LANCASTER GROVE - PROPOSED/LANDSCAPE GA
Scale: 1:200

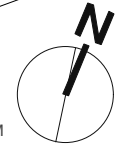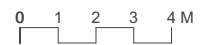

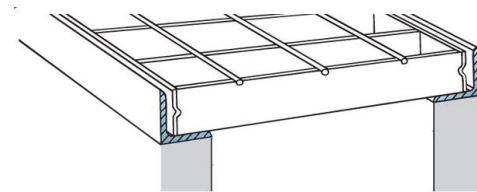


L05 - PROPOSED METAL GRILL OVER LIGHTWELL

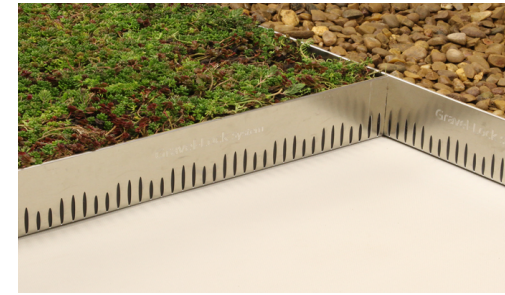

L03 - PERIMETER PROFILE PERFORATED FOR DRAINAGE (sedum blanket area)



L04 - SEDUM BLANKET

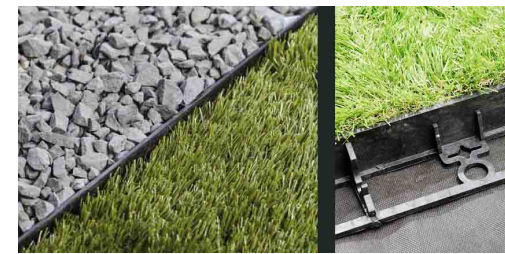


L10 - PERIMETER PROFILE (grass areas)
L11 - PEBBLE BORDER LAID ON WEED CONTROL FABRIC (to grass area)

NOTES: The drawing must not be scaled and all dimensions are to be checked on site before work is commenced.
The drawing is to be read in conjunction with all other Structural Engineers and Service Engineers drawings and written specifications.

SPECIFICATIONS:

- L01 - TIMBER DECKING
- L02 - PEBBLE BORDER (sedum blanket area)
- L03 - PERIMETER PROFILE PERFORATED FOR DRAINAGE (sedum blanket area)
- L04 - SEDUM BLANKET
- L05 - PROPOSED METAL GRILL OVER LIGHTWELL
- L06 - PROPOSED GRASS AREA (Grass laid on quality topsoil)
- L07 - NEW COPING AND FLASHING OVER WALL
- L08 - JOIST SUPPORT
- L09 - EXTERIOR GRADE PRESSURED TIMBER JOIST @300mm CENTERS
- L10 - PERIMETER PROFILE (grass area)
- L11 - PEBBLE BORDER LAID ON WEED CONTROL FABRIC (grass area)

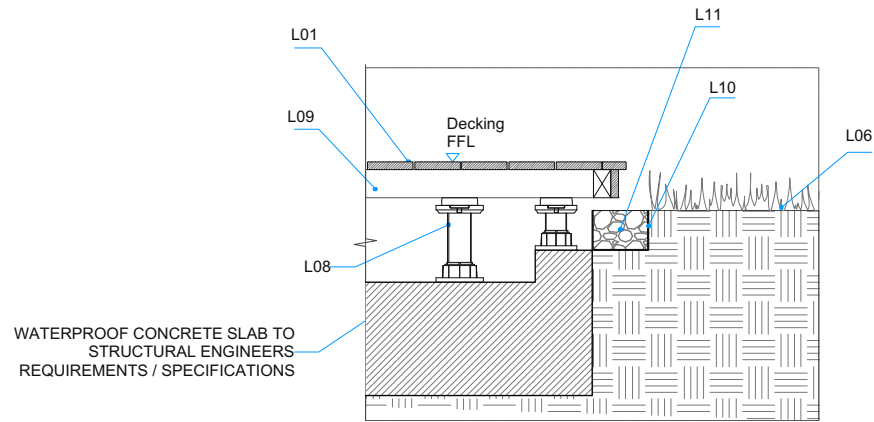

1 Landscape Section Detail- LSD01
Scale: 1:20

REVISION

N	DATE	NOTES

PROJECT:
LANCASTER GROVE

DRAWING N:
LC-A-PP-L-50-001

DRAWING:
PROPOSED
LANDSCAPE
DETAILS

- PRELIMINARY
- PLANNING APPROVAL
- CONSTRUCTION
- DESIGN INFORMATION
- TENDER
- AS BUILT


CLIENT:
Mr. & Mrs. Silver

LOCATION: 45 Lancaster Grove, NW3 4HB

DATE:
04.04.18

REV:

SCALE:
@A3

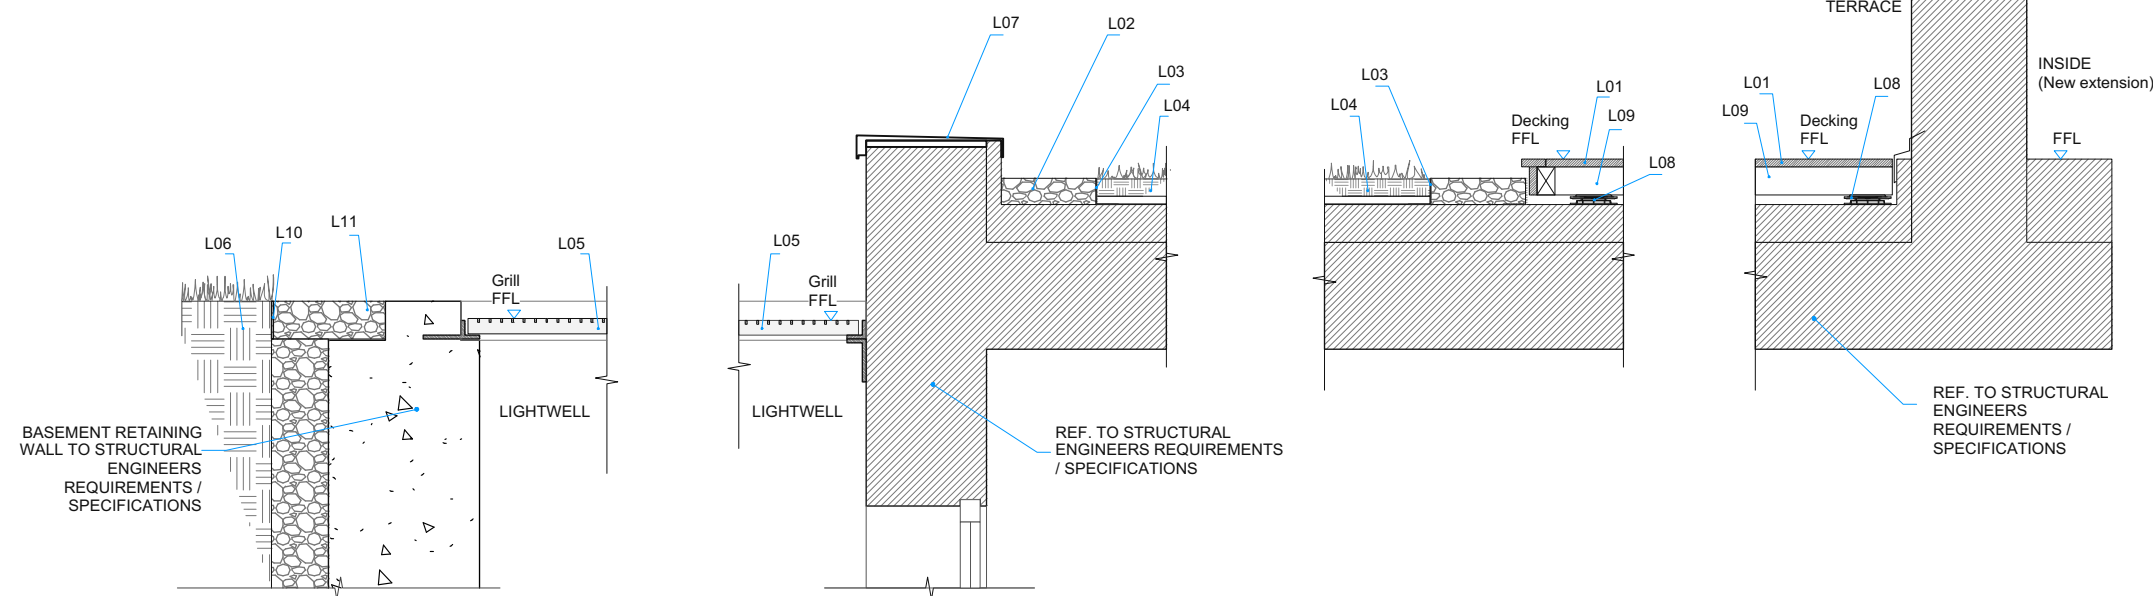

2 Landscape Section Detail- LSD02
Scale: 1:20

PROJECT DESIGNER:



DESIGNER: Marco Ferrara-Bardile
marco@rmfstudio.com
M. 0797 5644556 - O. 0207 4355008