

Legend

- Cycle racks
- Showers
- Locker Room
- Cycle access route

TP2 Cycle Storage Provision


Ground Floor

- 2 double sided 'Sheffield Hoop' racks: 4 cycles
- 40 single sided 'Sheffield Hoop' racks: 40 cycles


Basement

- 23 two tier 'Josta' type cycle racks: 46 cycles

Total Spaces: 90 cycles

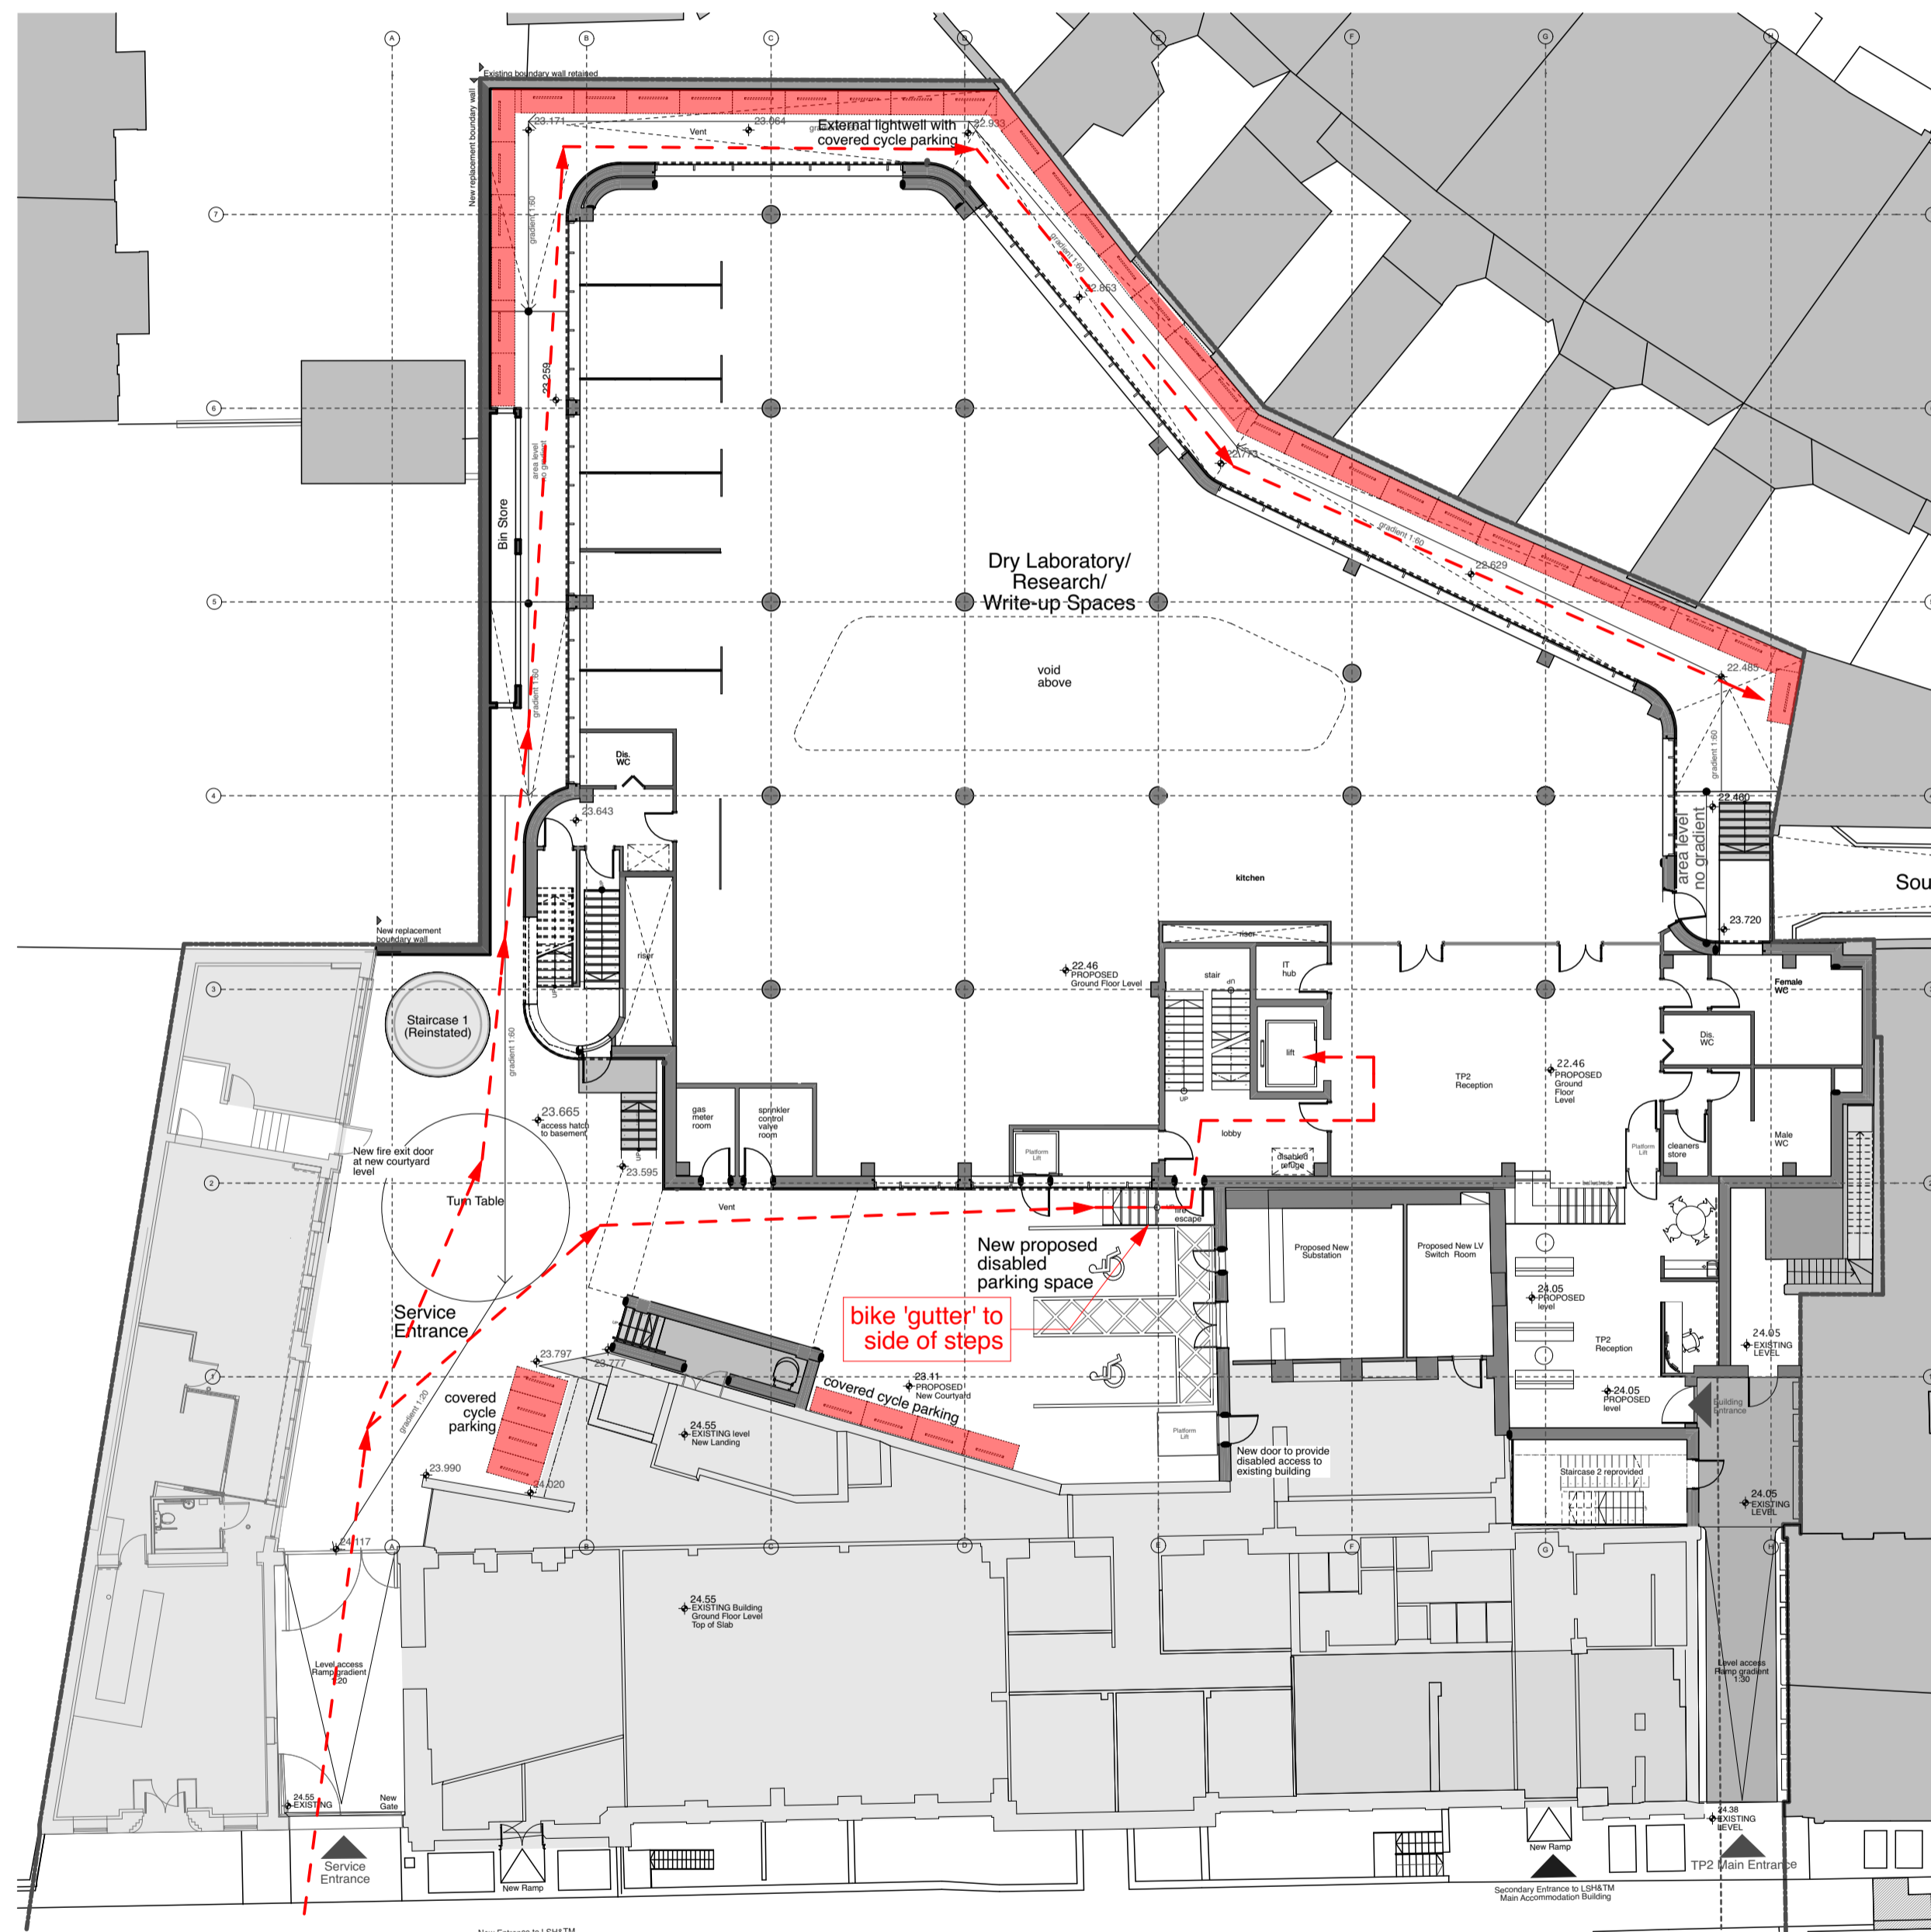

Proposed Cycle Parking Provision - Ground Floor (1:200)

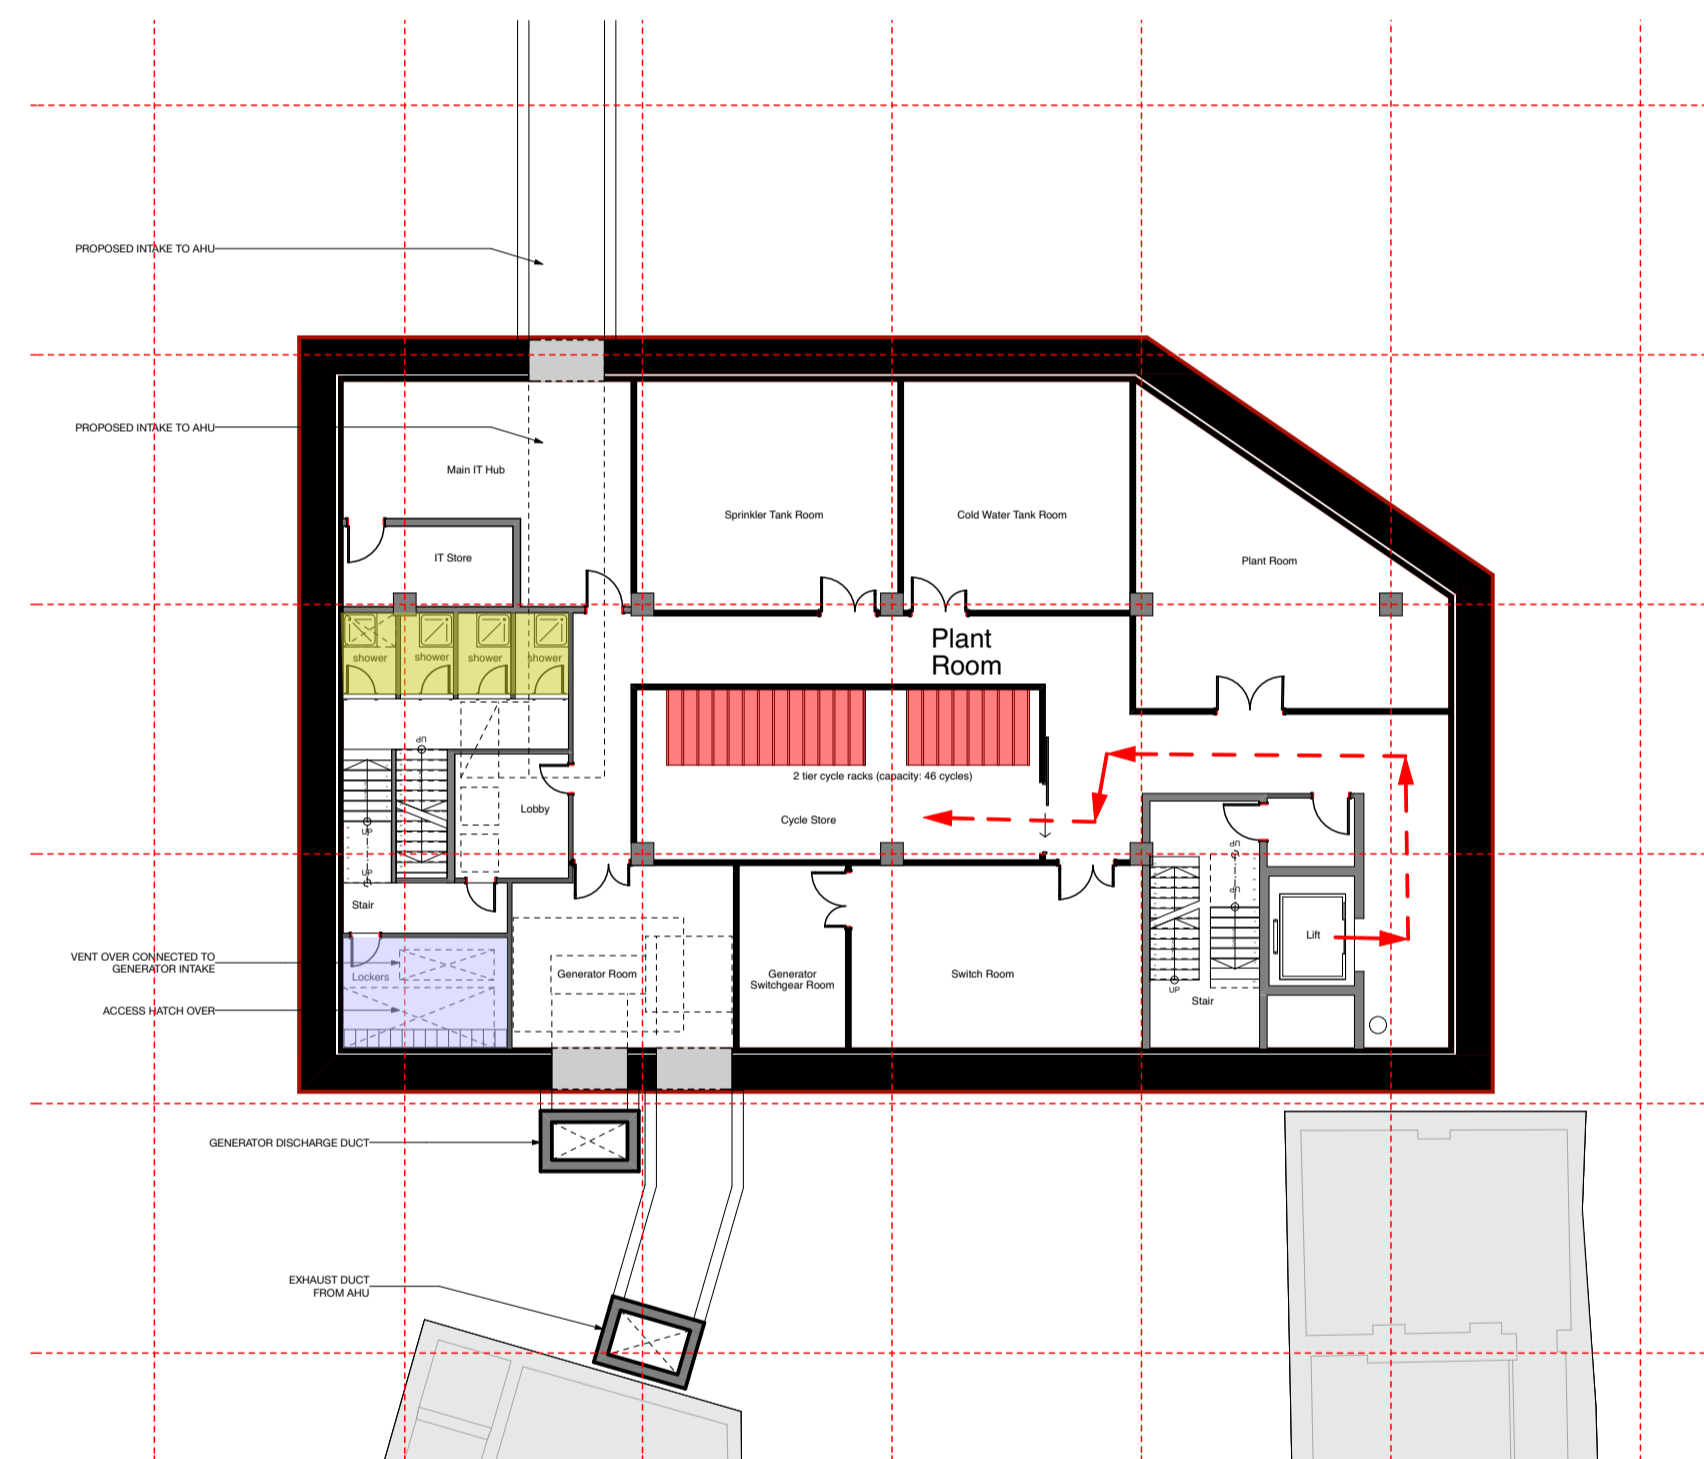

Proposed Cycle Parking Provision - Basement Floor (1:200)

