




Rear (South East) Elevation

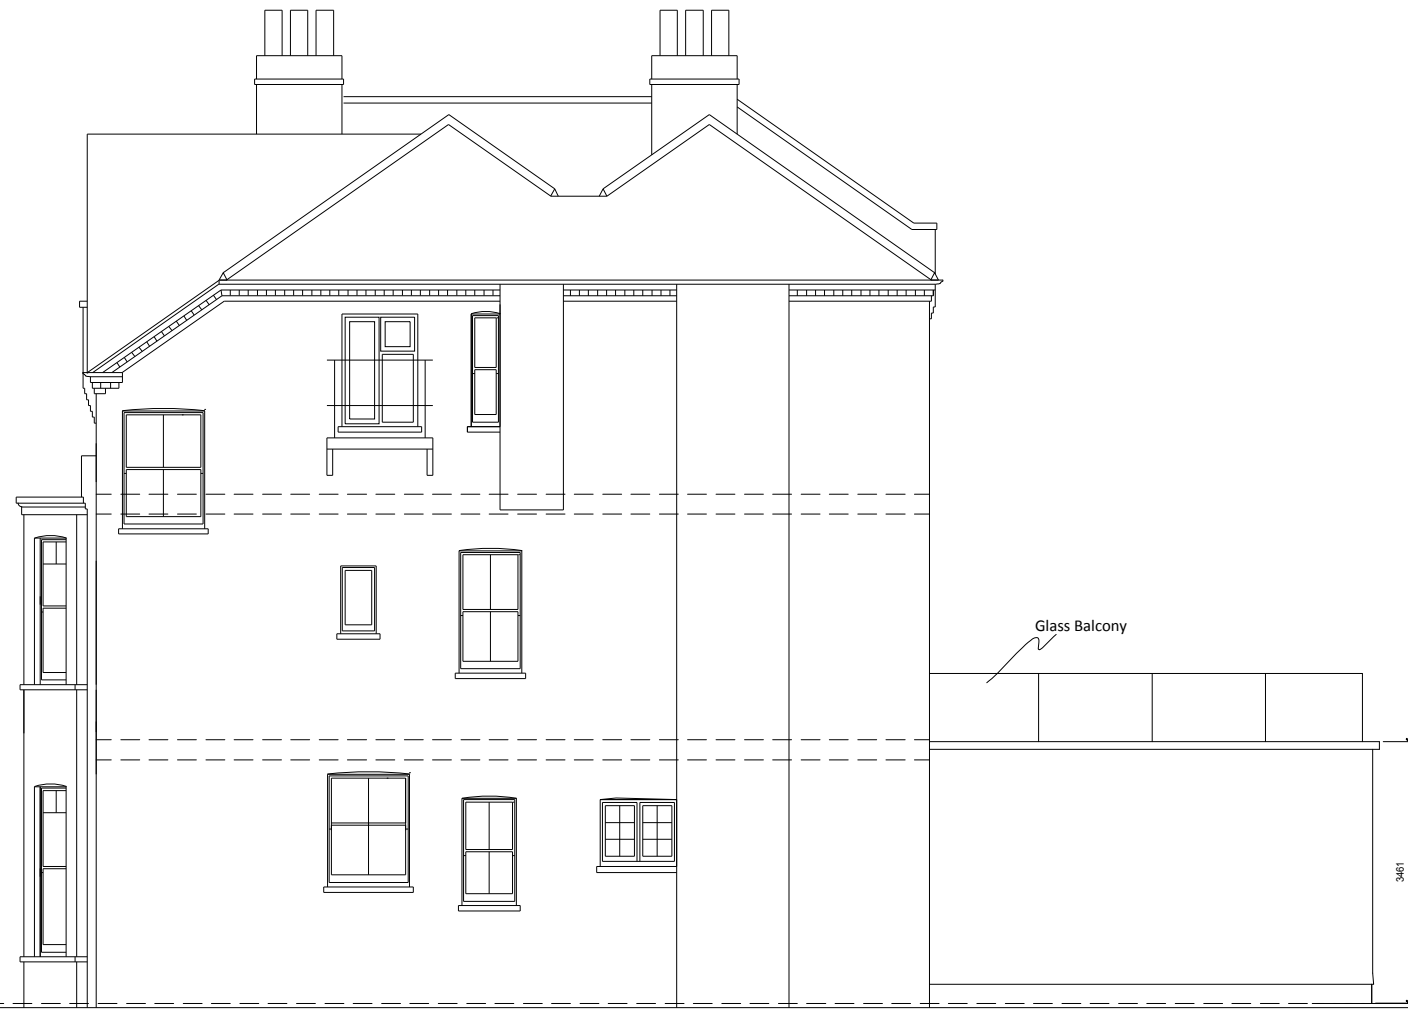

Side (South West) Elevation



Front (North West) Elevation


Glass Balcony

Glass Balcony

3461

3461

Planning Drawings all dimensions to be checked on site

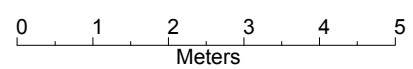

Project:  
No.16 Downside Crescent  
Hampstead  
London  
NW3 2AP

Title:  
Changes to rear extension and  
internal works

Drawing:  
Proposed Elevations

Scale: 1:100 @ A3	Drg Date: 22/02/18
----------------------	-----------------------

Drawn by:  
RP

Drawing Number:  
001