

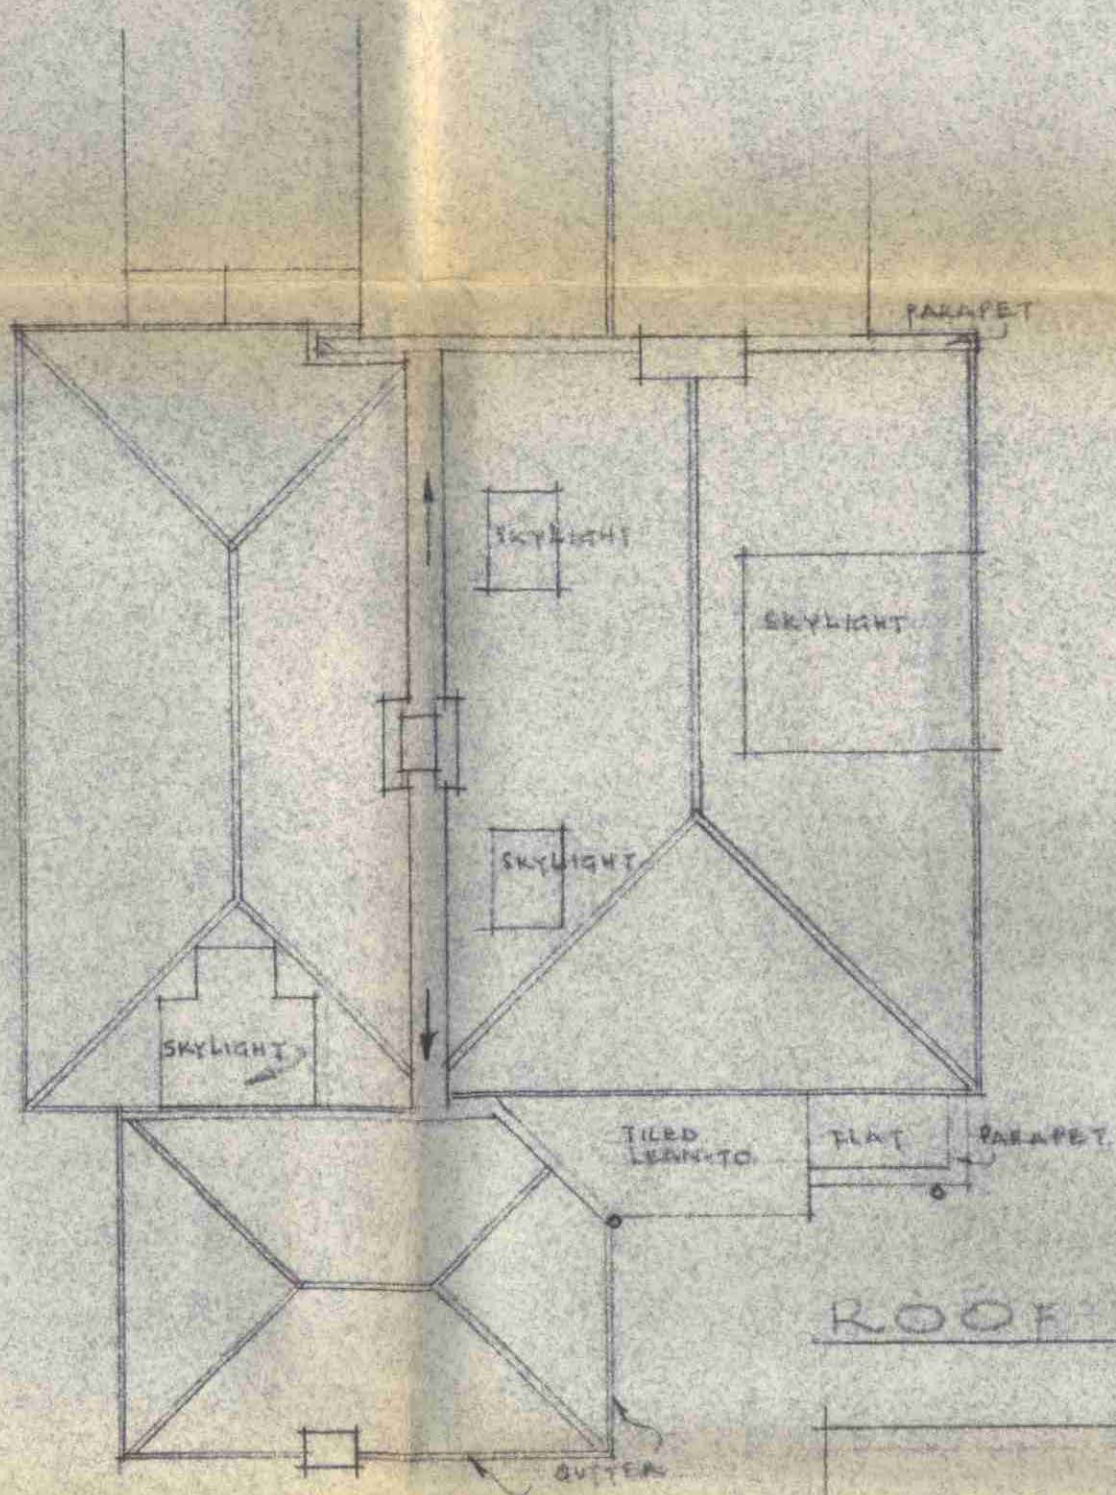


GROUND FLOOR PLAN

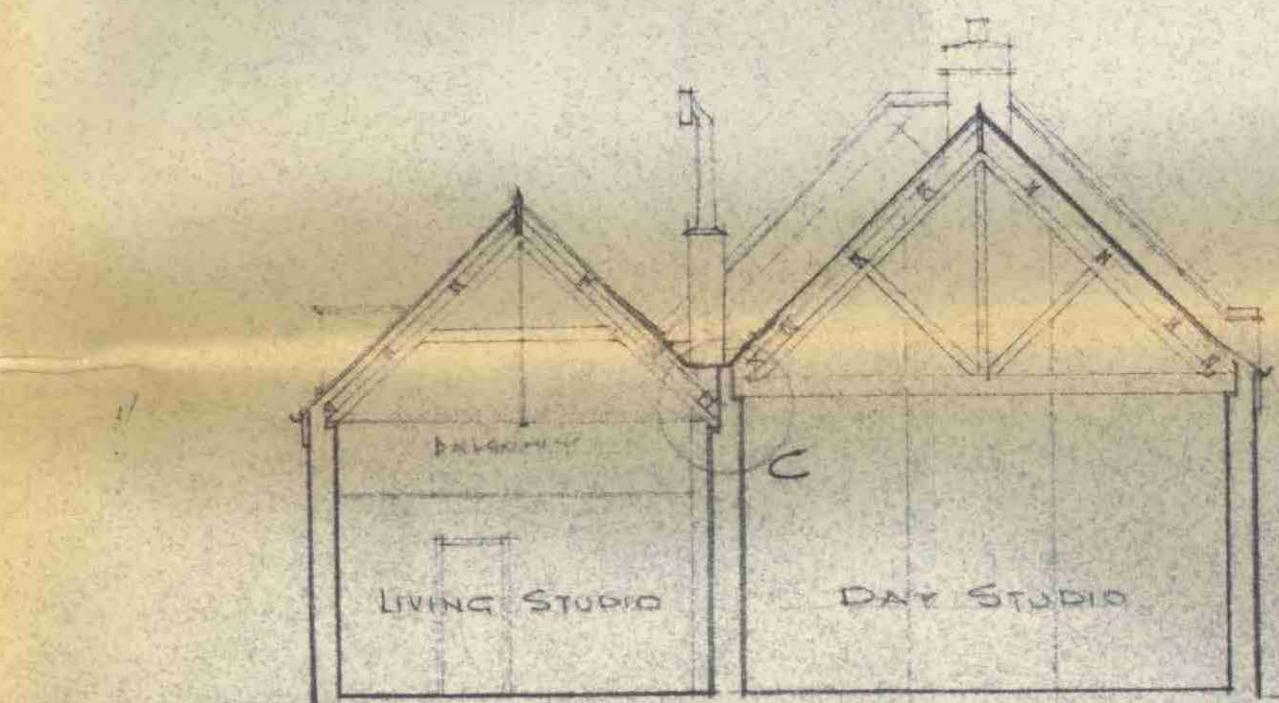


ROOF PLAN


BLOCK PLAN  
SCALE 1/250

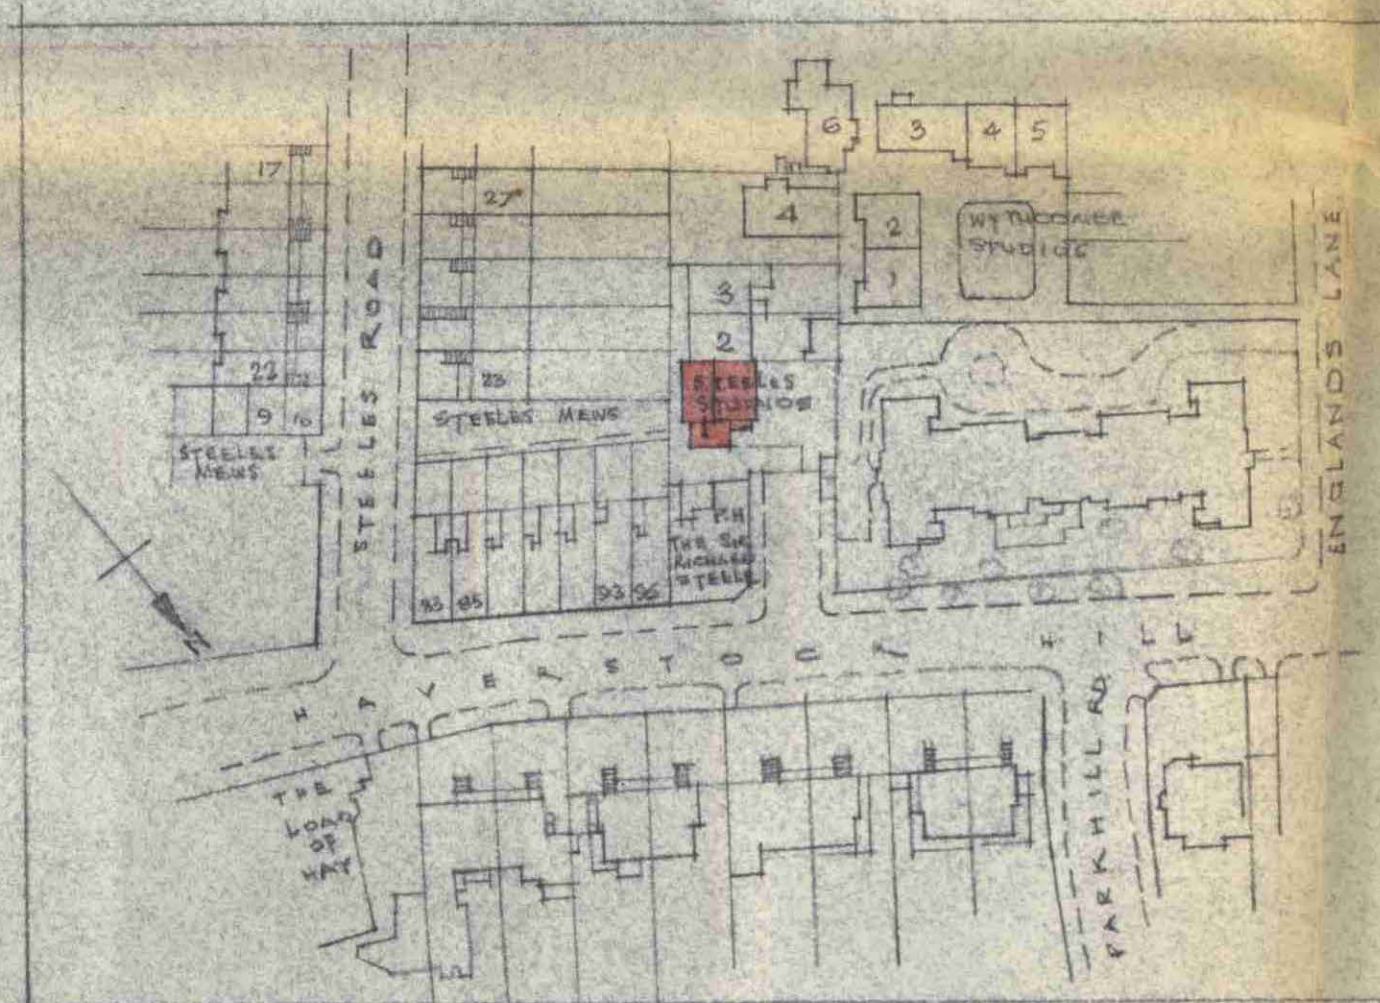

SECTION A-A

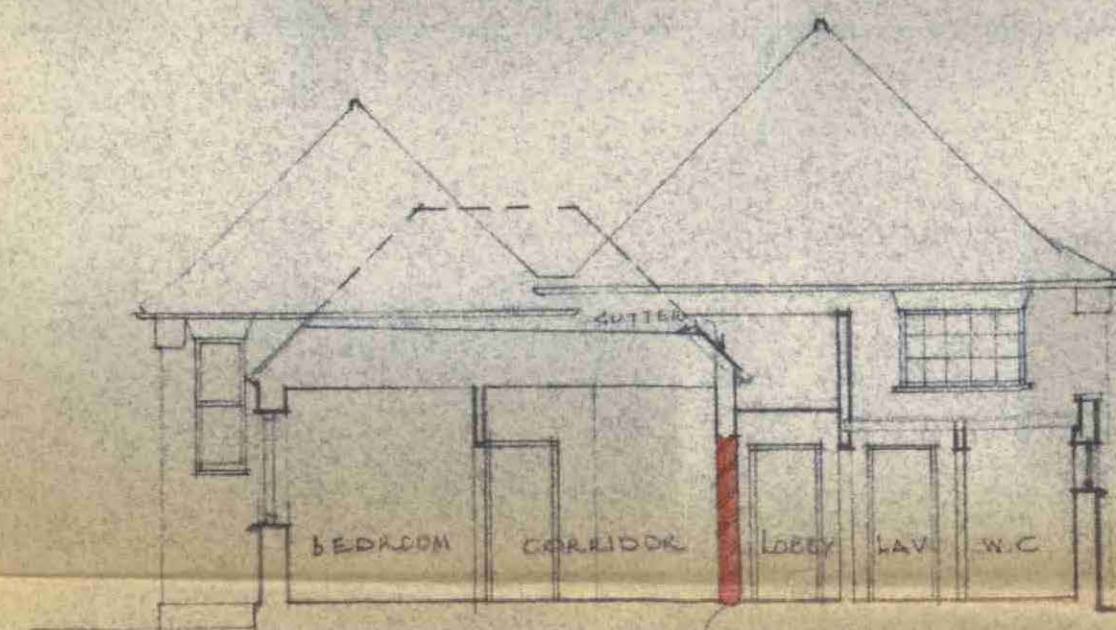

SECTION B-B

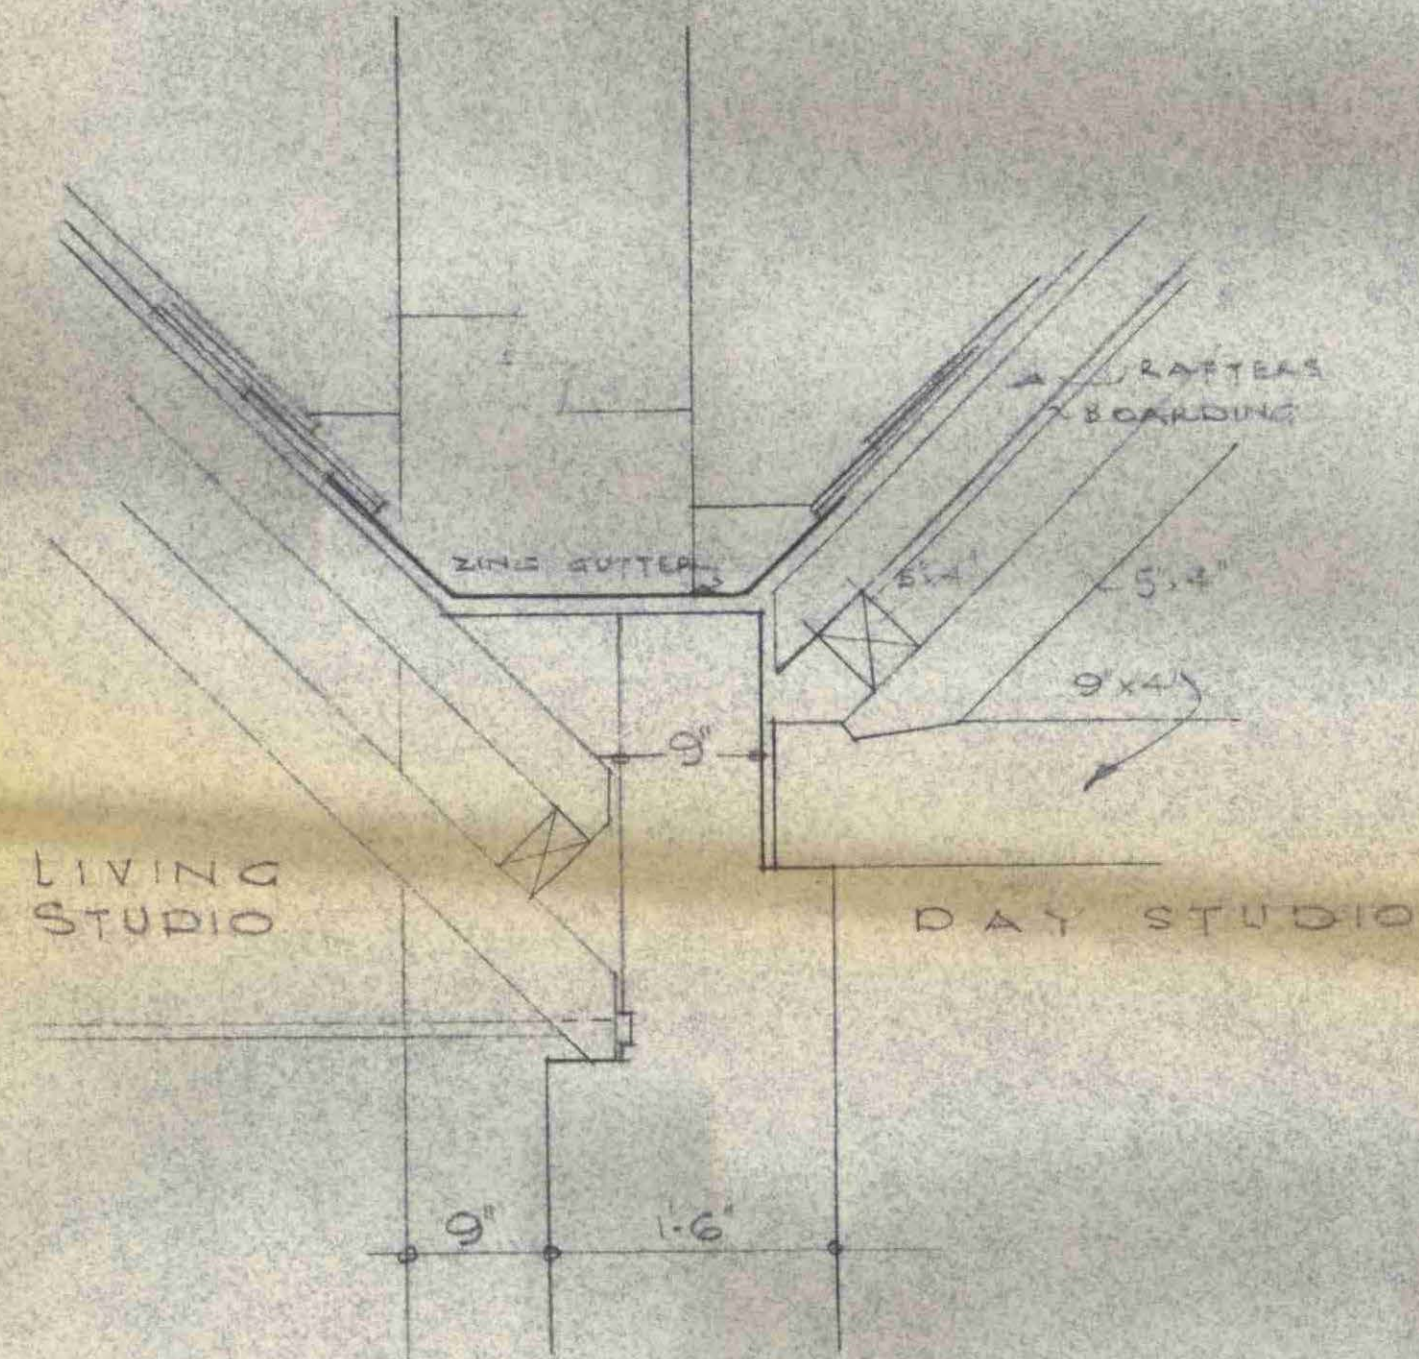

DETAIL C (ON SECTION A-A)  
SCALE 1/8 INCH TO 1 FOOT

H.D. SUGDEN F.R.I.B.A.  
CHARTERED ARCHITECT.  
102, FITZJOHNS AVENUE,  
LONDON N.W. 5.  
15 SEPT. 1959.

NO 1 E 1A STEELES STUDIOS HAVERSTOCK HILL N.W. 5.  
CONVERSION INTO TWO SELF CONTAINED STUDIOS  
SCALE 8 FEET TO 1 INCH

ARCHITECTURAL  
13375

18 SEP 1959

Case Copy

629