



8avii

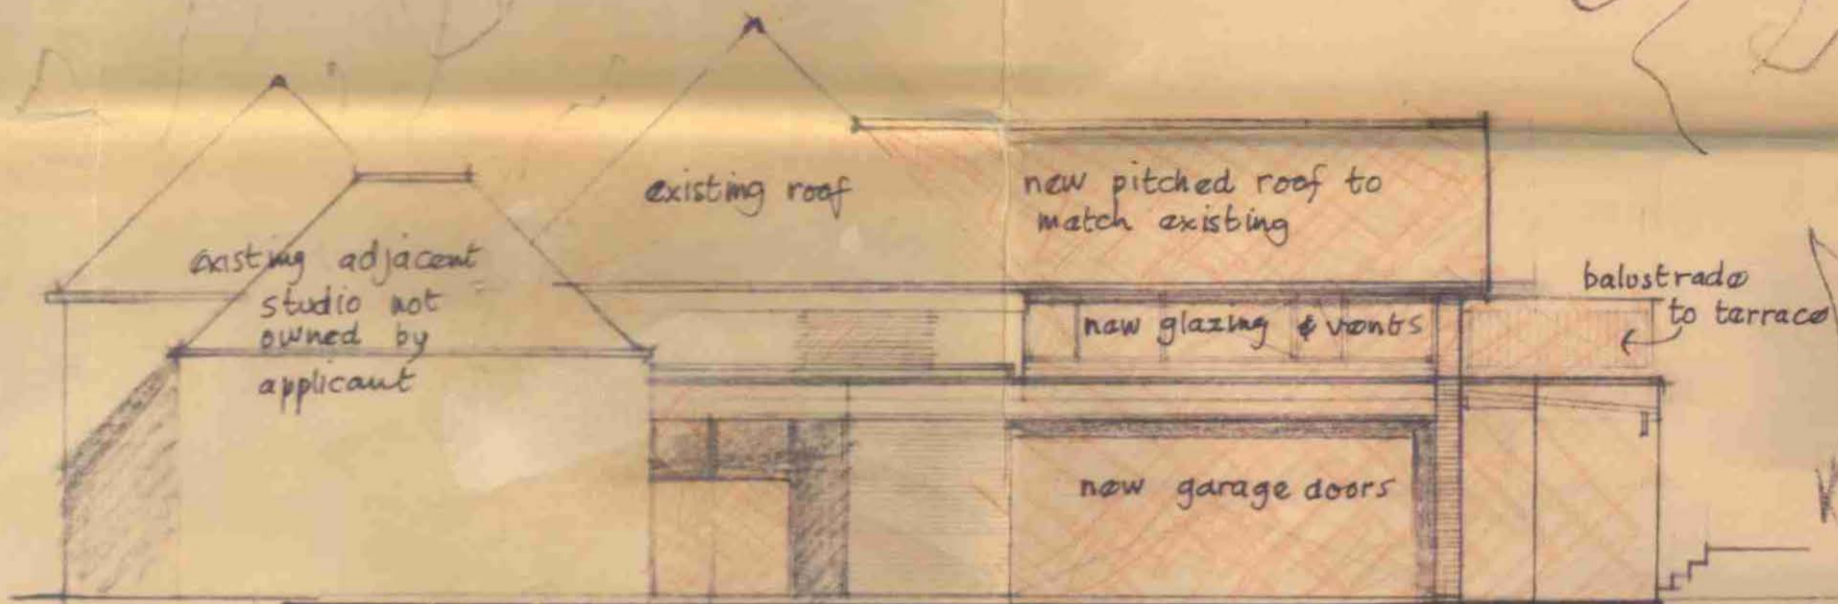


elevation from road

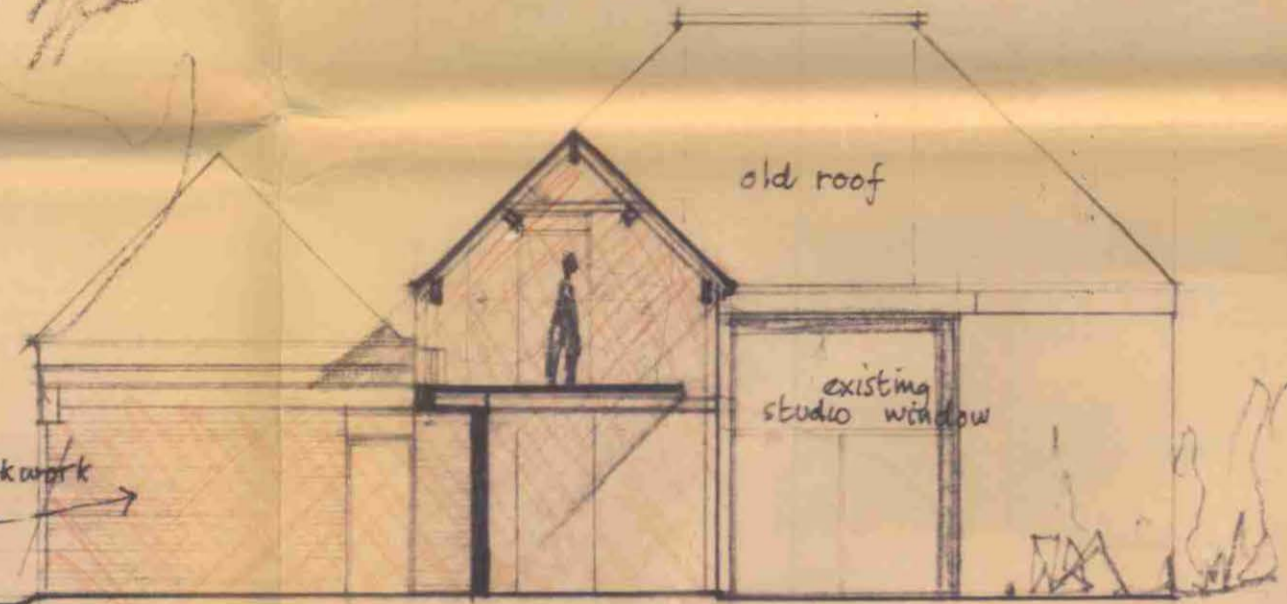


section AA



elevation from terrace & section BB

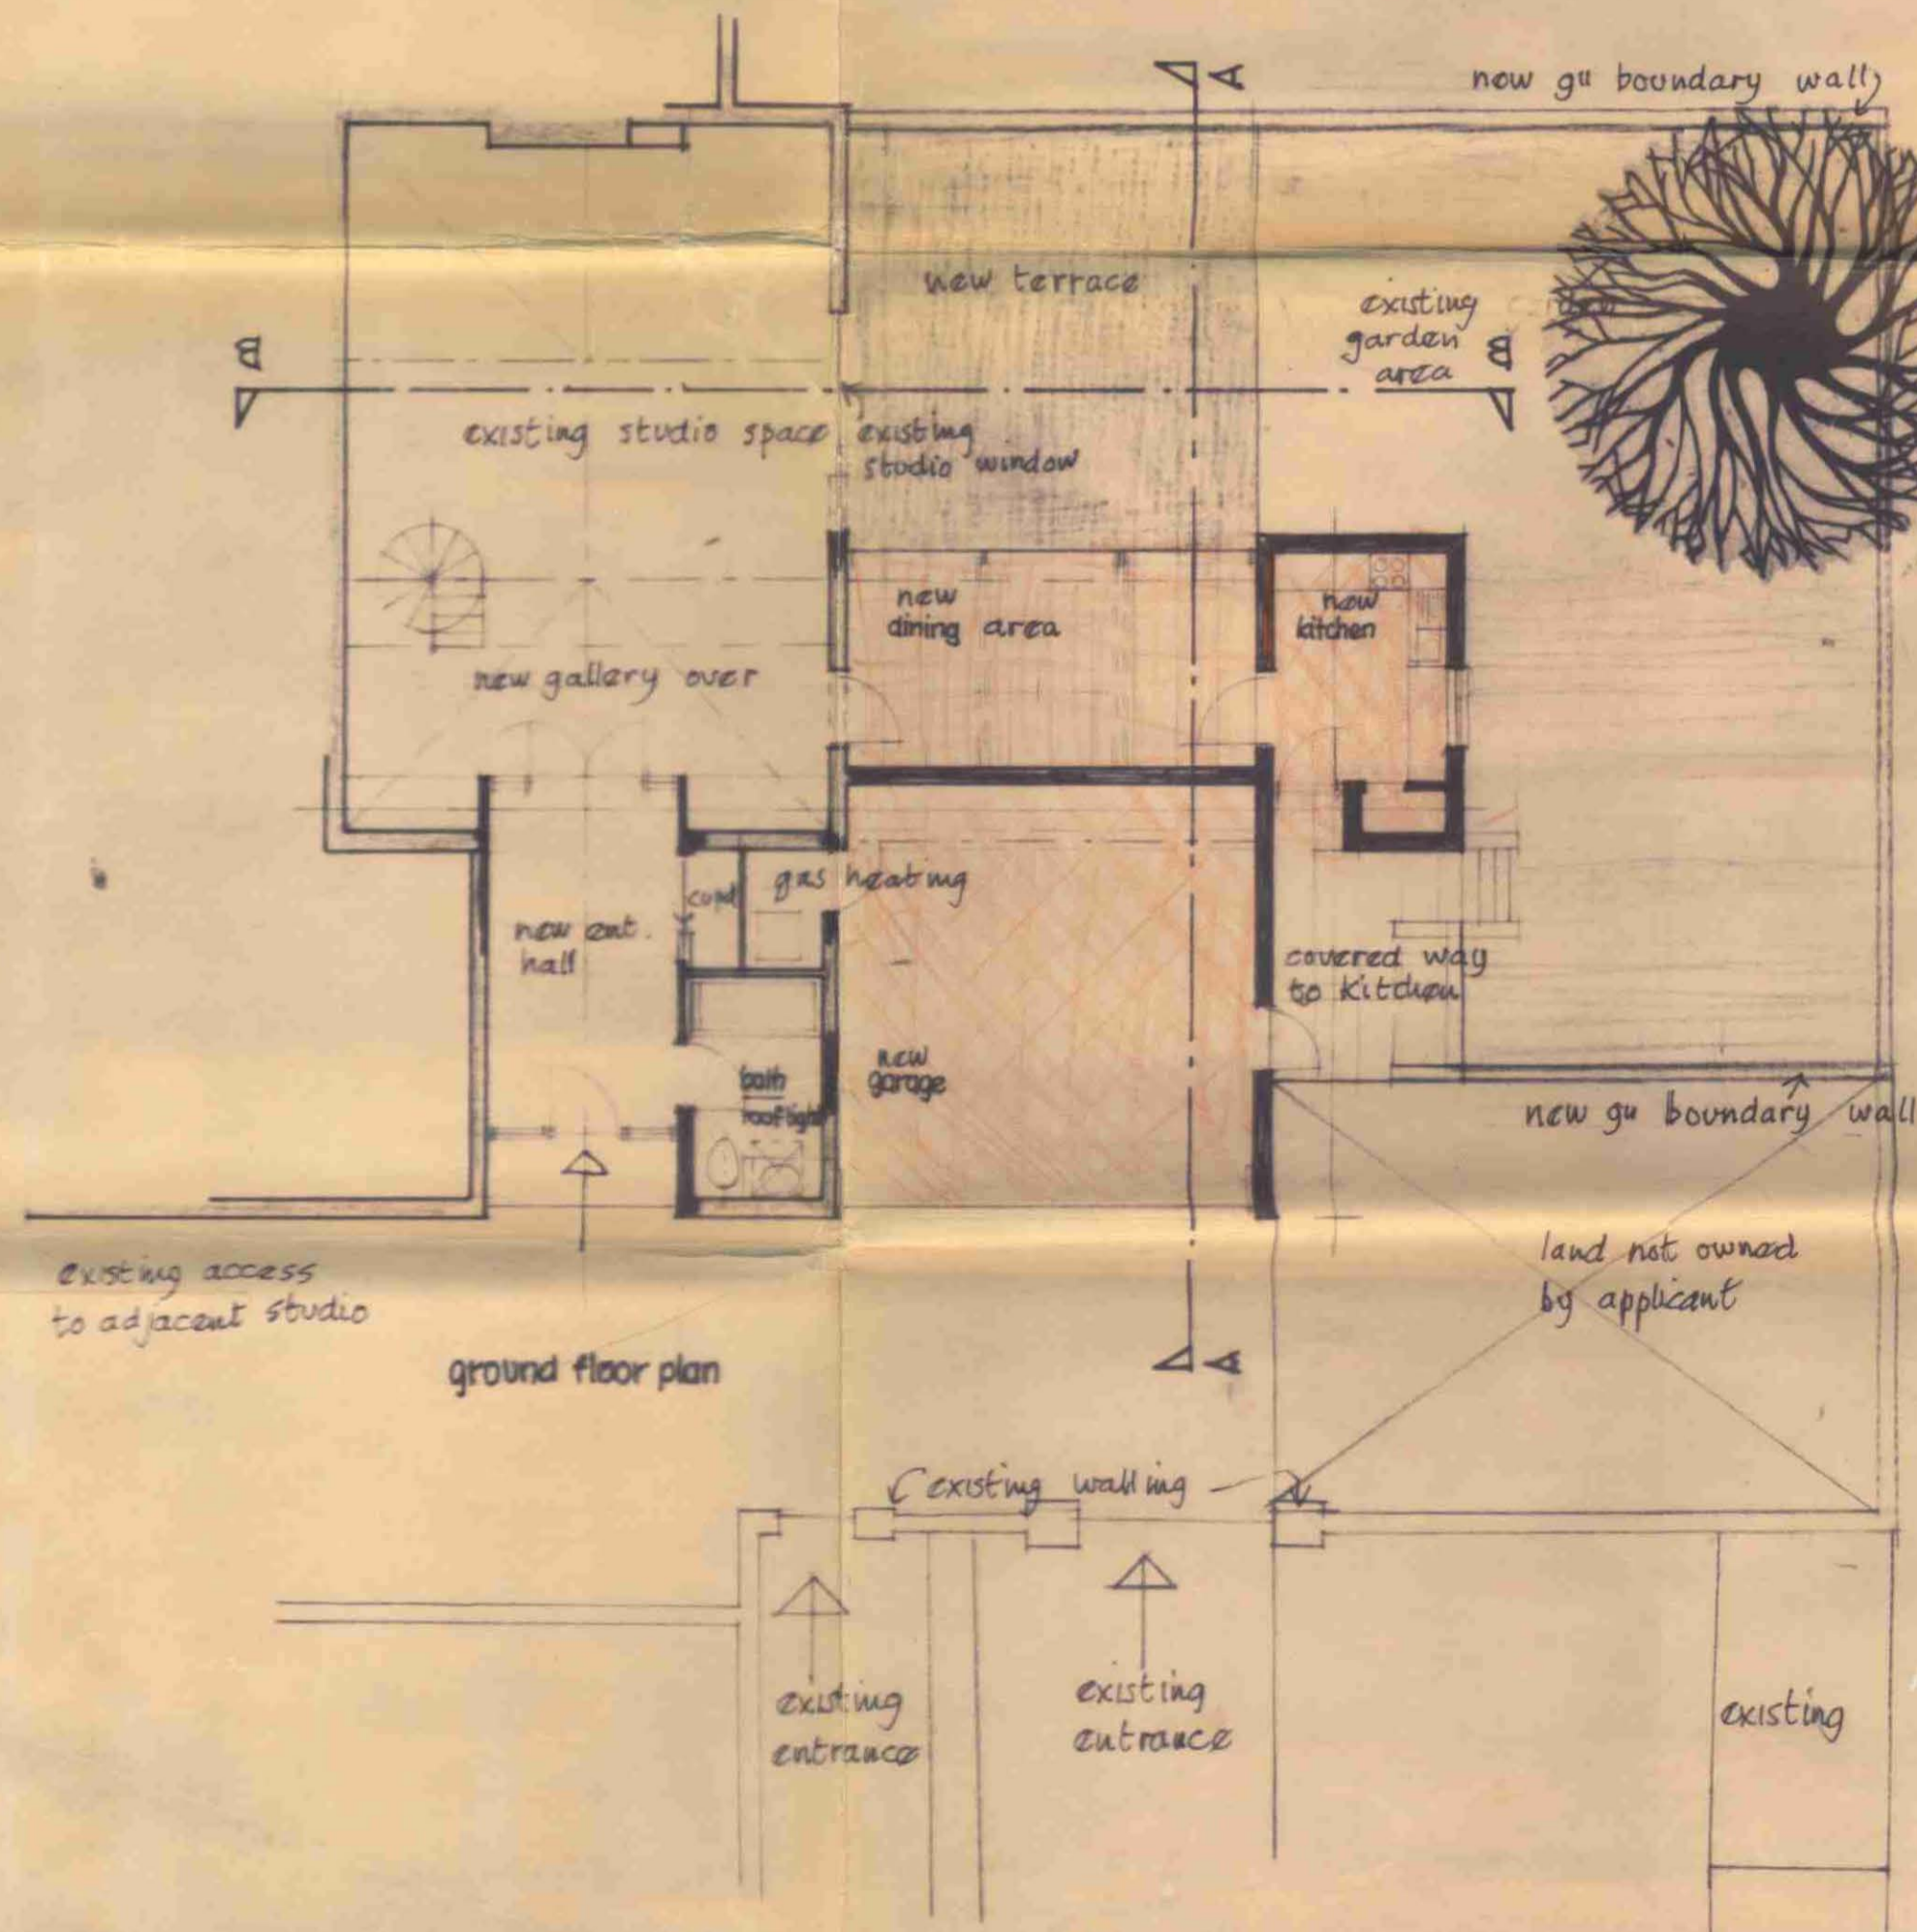


ground floor plan

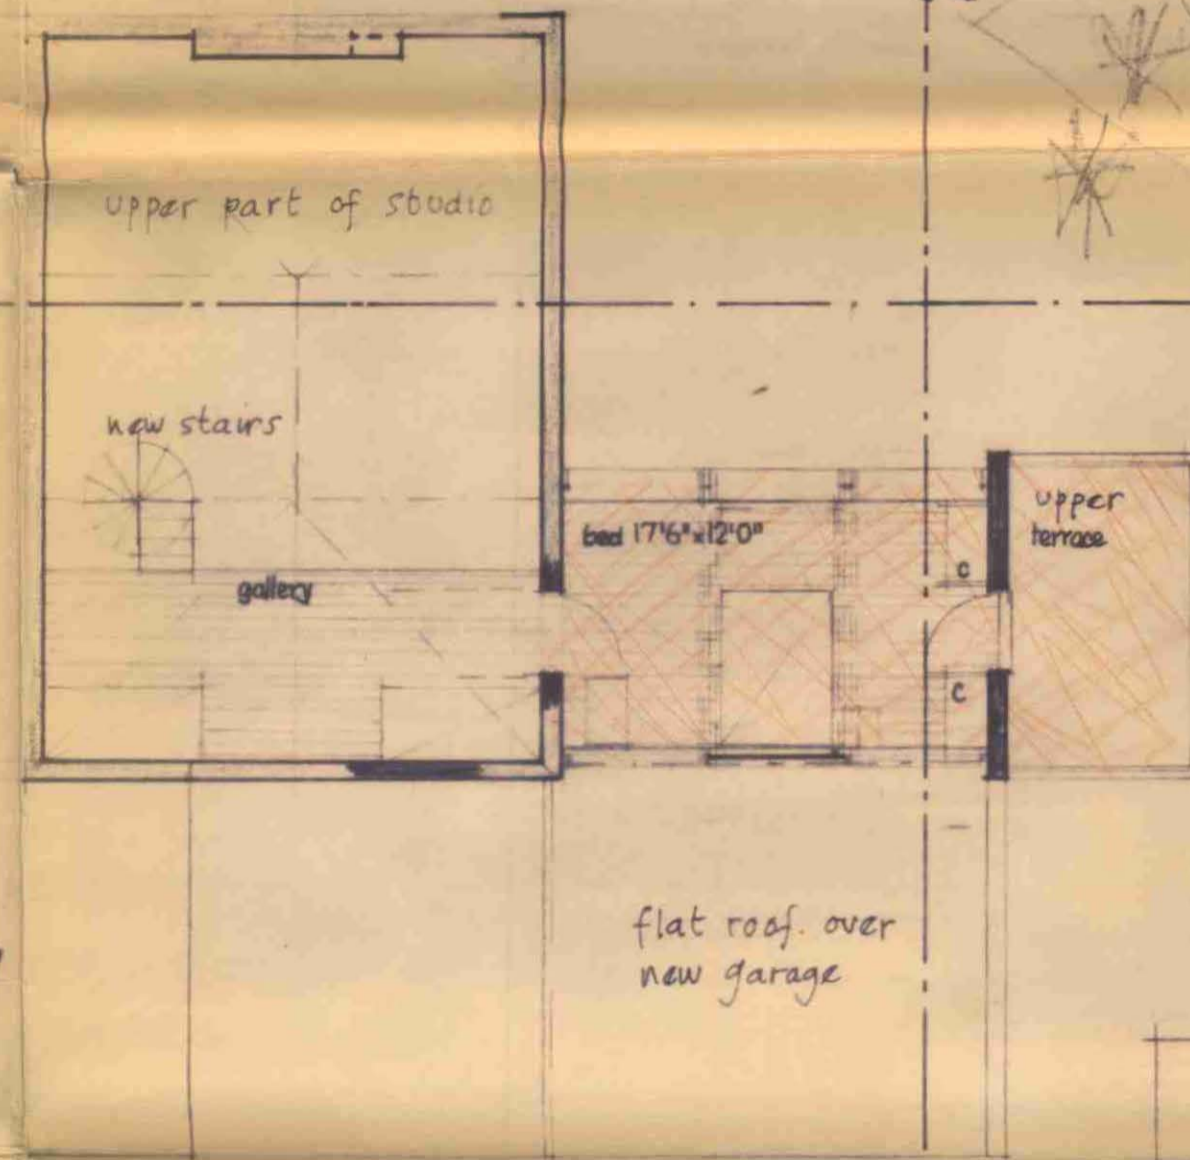

first floor plan


NOTE ON PLAN
NEW WORK - BLACK
 EXISTING STRUCTURE - GREY

NOTE GENERALLY
 ALL BRICKWORK AND TILING ETC
 TO MATCH EXISTING STRUCTURE

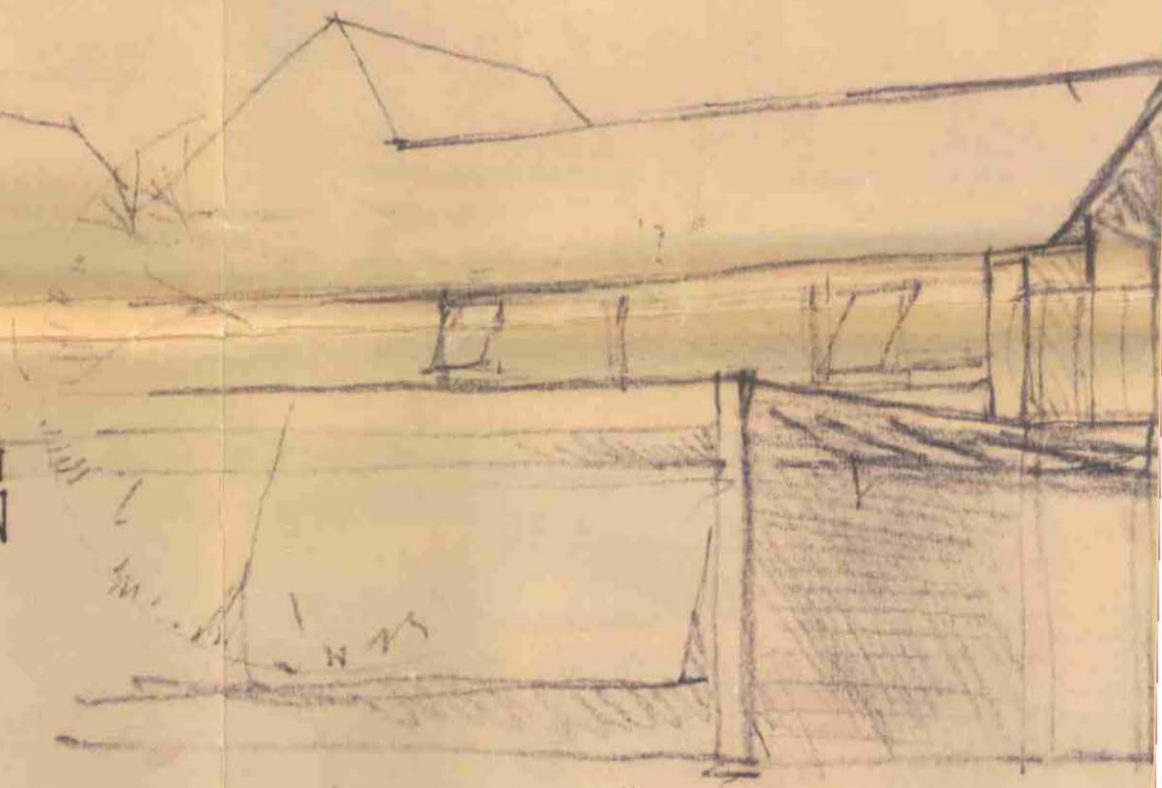

SKETCH

PLAN NO. 1782
 COMMITTEE DATE 22 DEC 1964

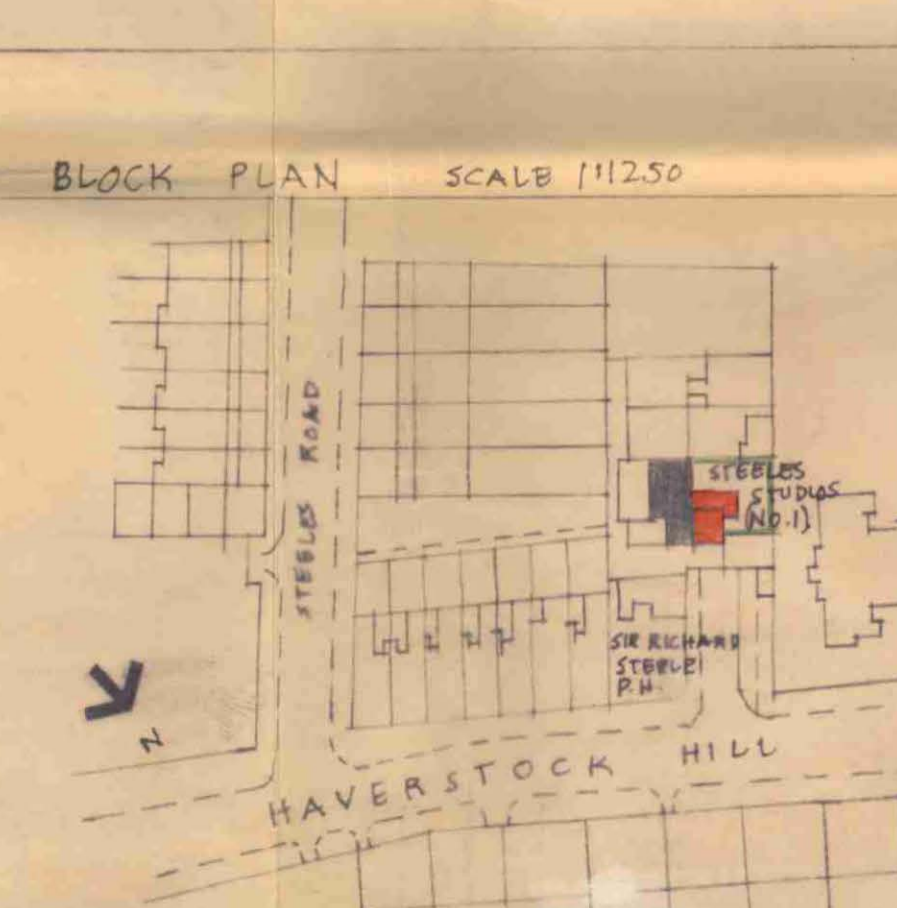

BLOCK PLAN SCALE 1/1250

No 1 ST
 HAVERSTOCK
 General
 115
 EDWARD J.
 ROBERT F.
 COMPREHENSIVE
 17, CO
 CANON
 TEL