




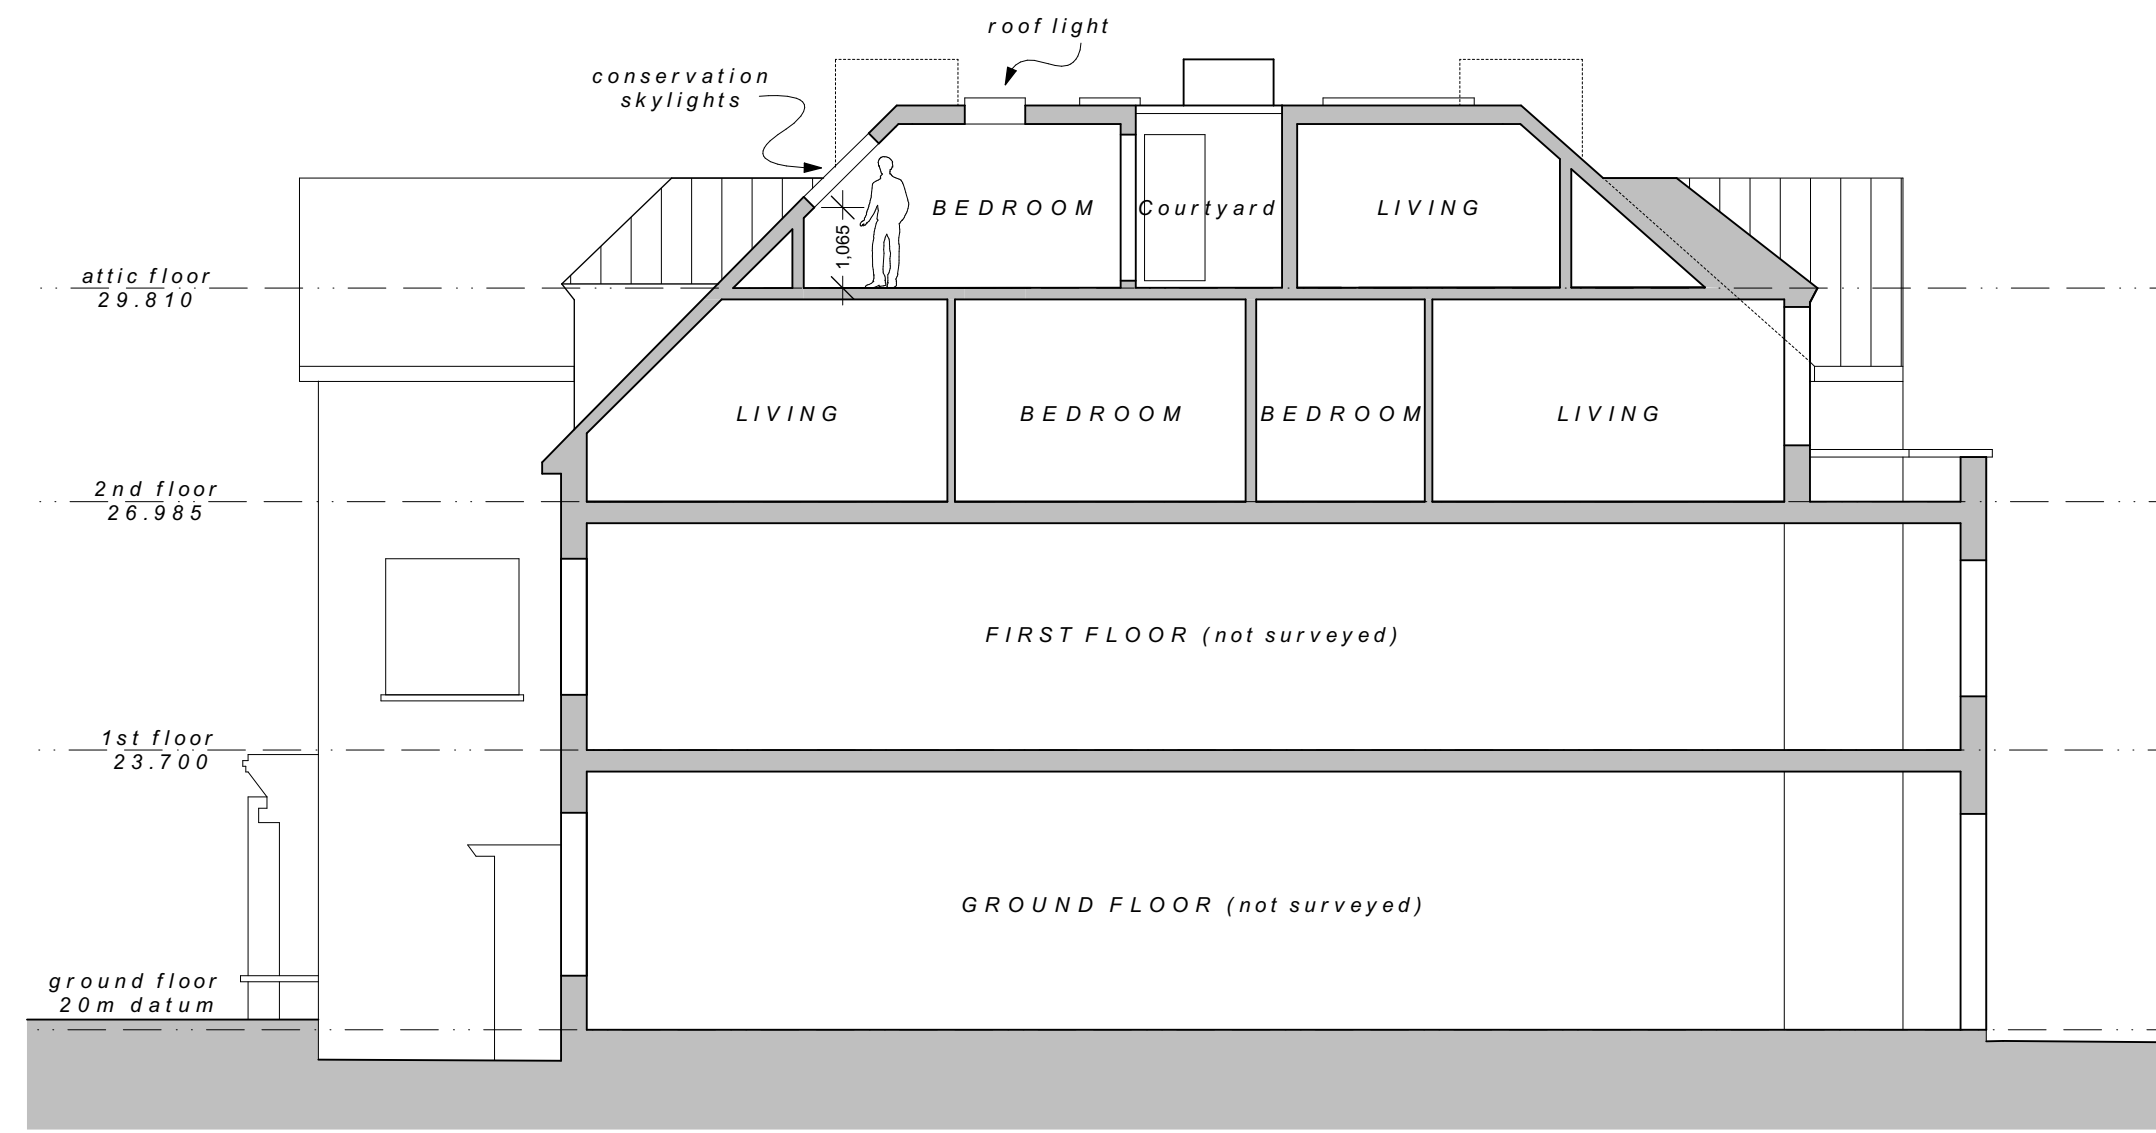

Section BB
1:100 @ A1 / 1:200 @ A3

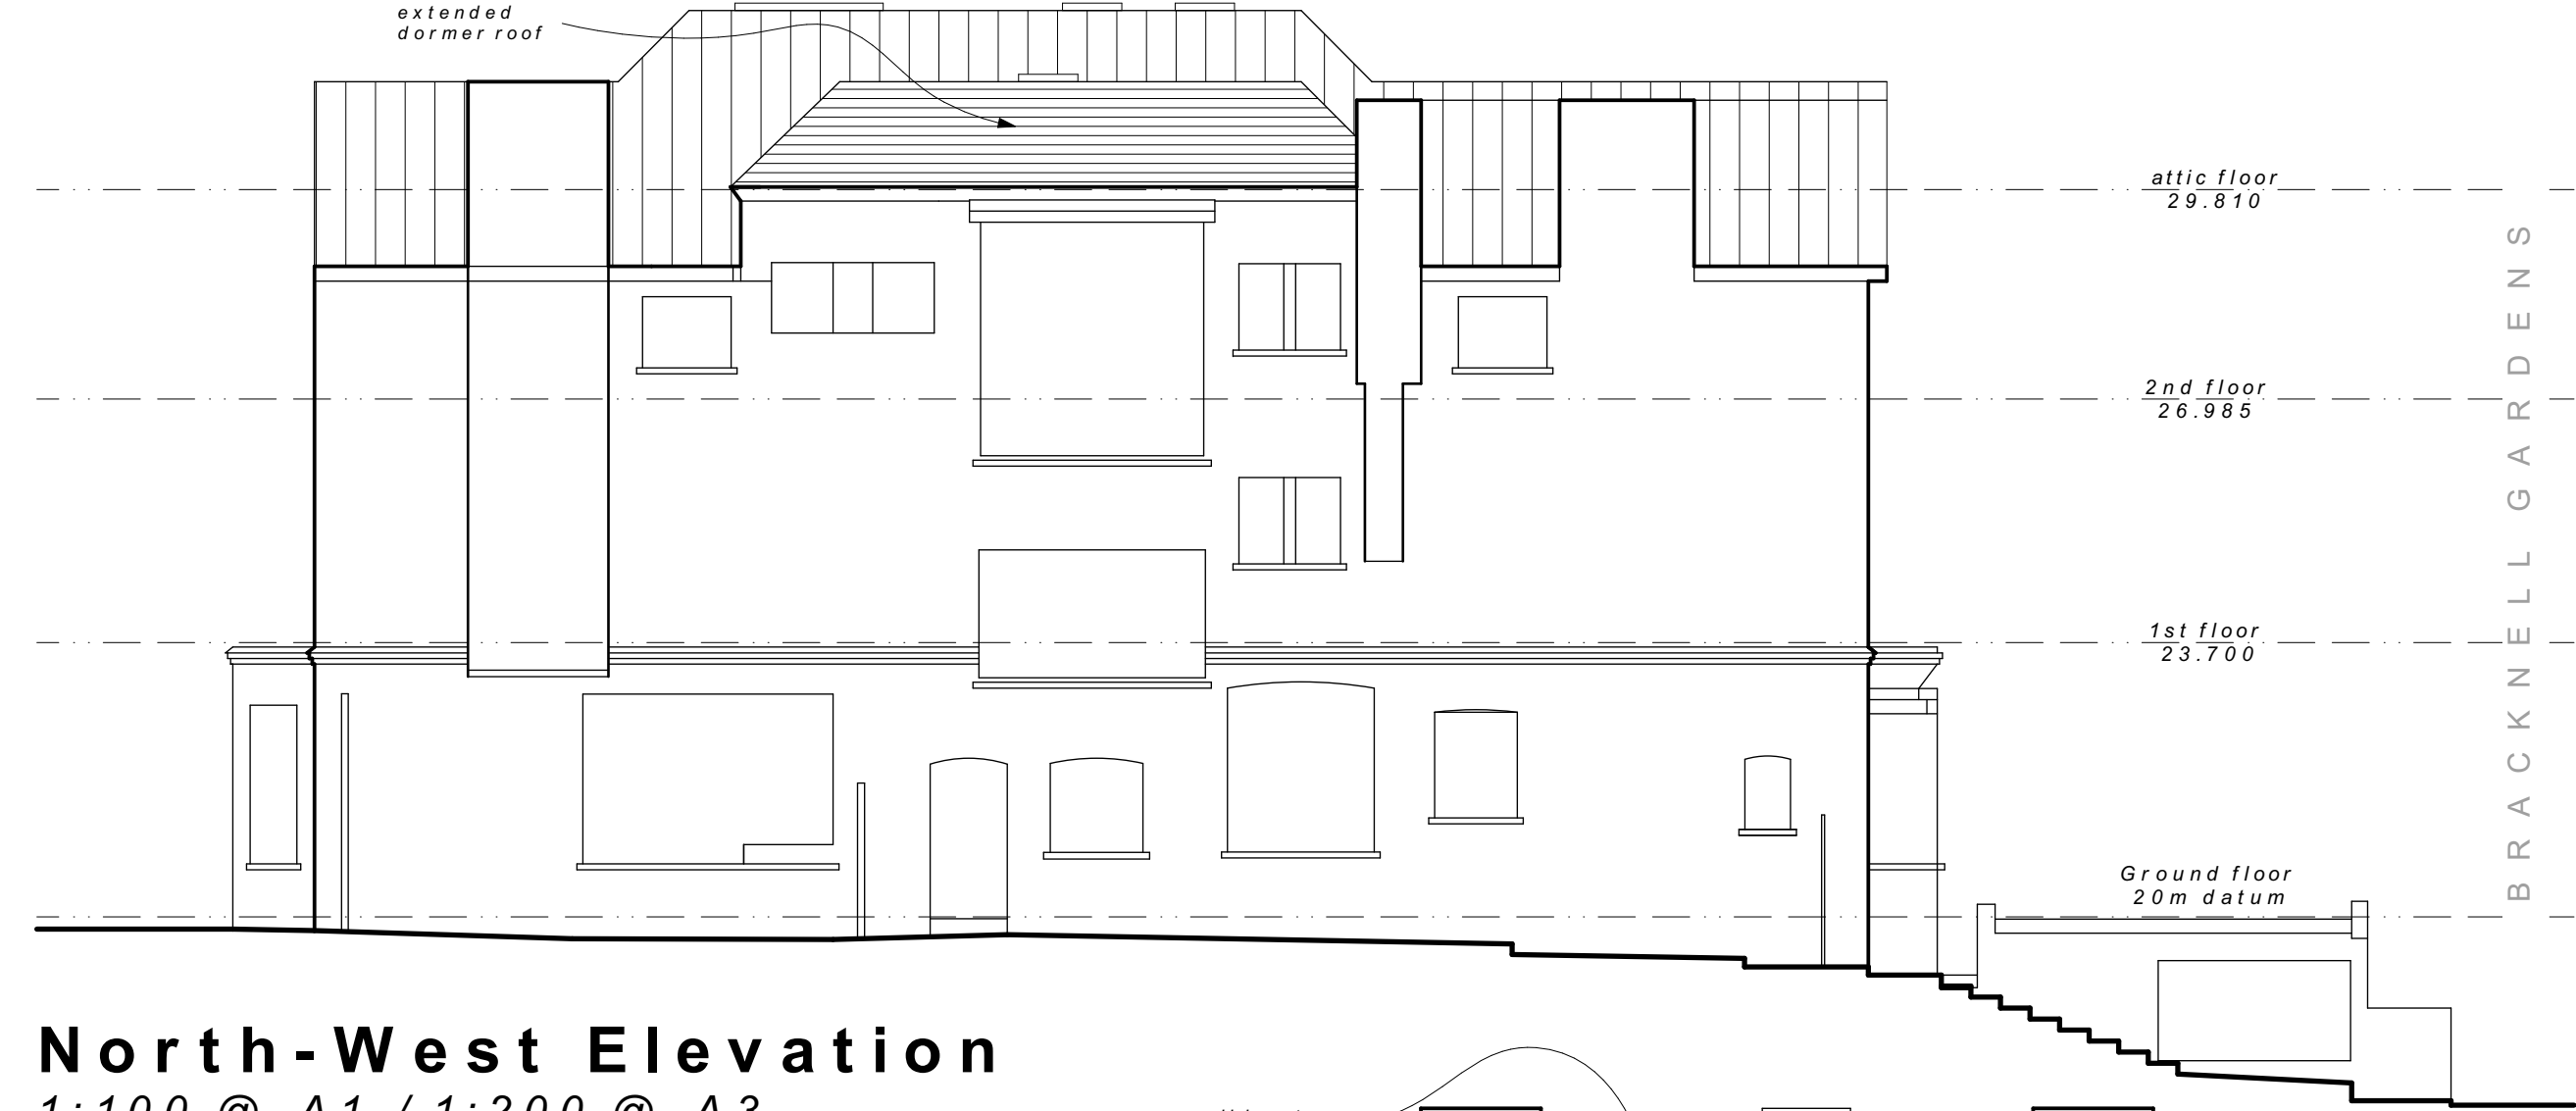


North-West Elevation
1:100 @ A1 / 1:200 @ A3

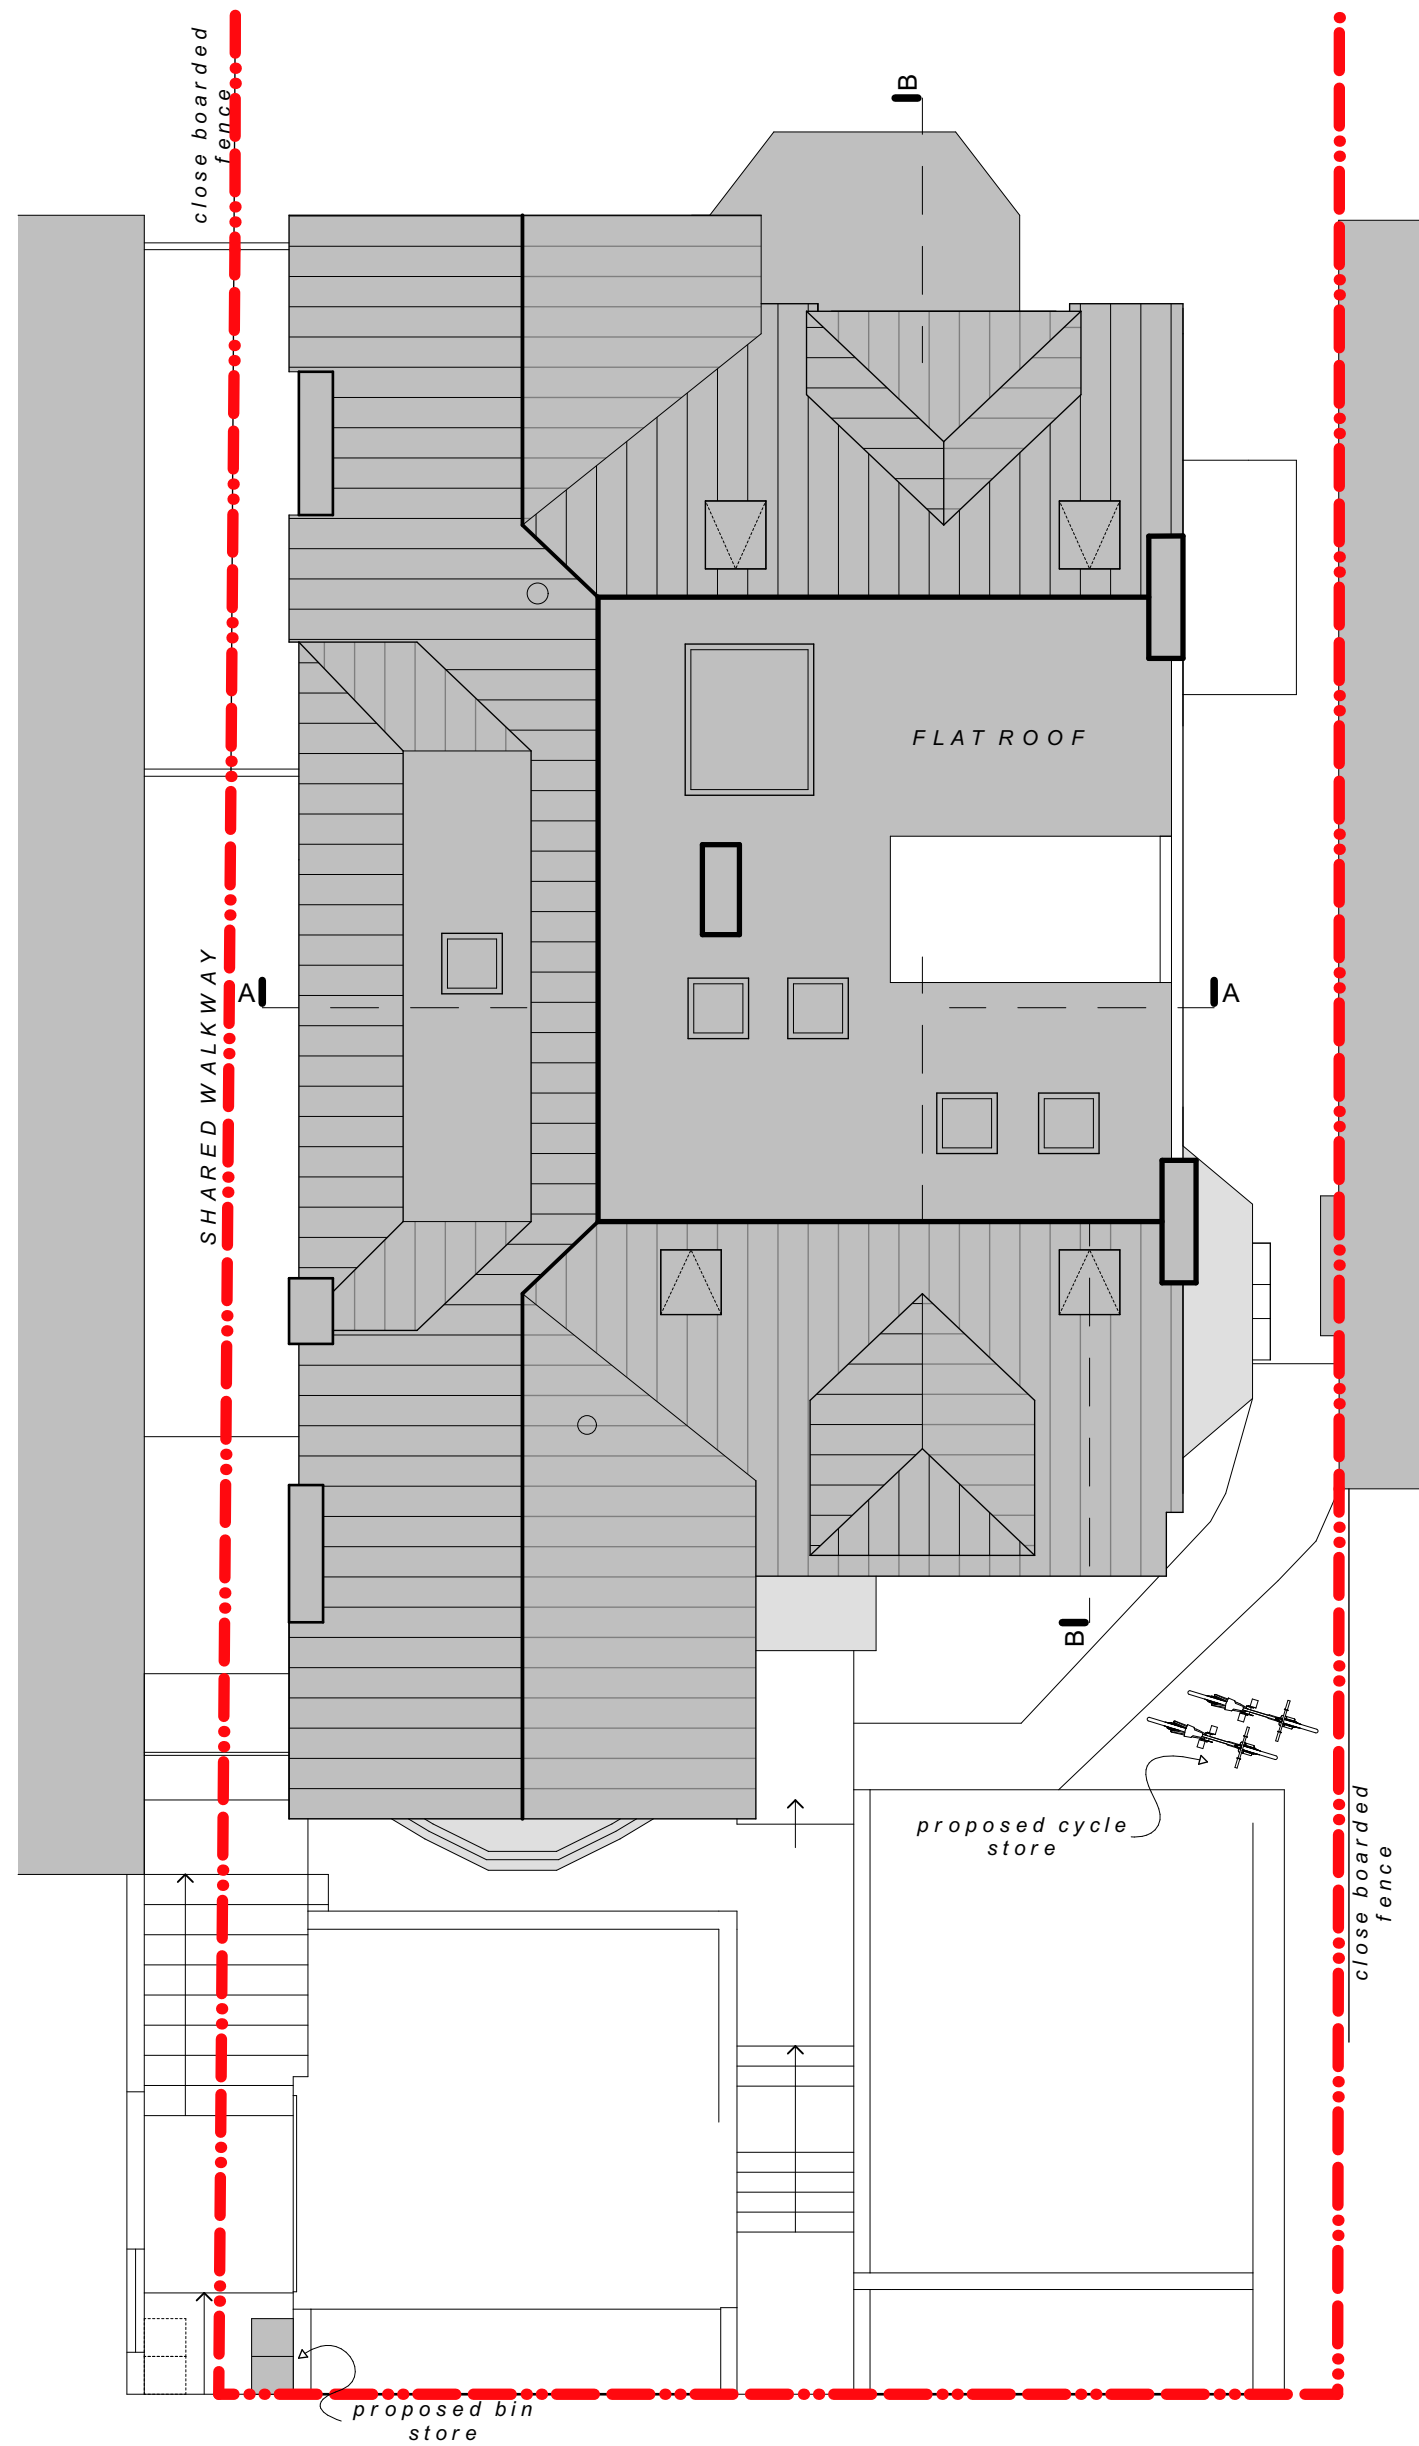


Roof & Site Plan
1:100 @ A1 / 1:200 @ A3




Front Elevation
1:100 @ A1 / 1:200 @ A3

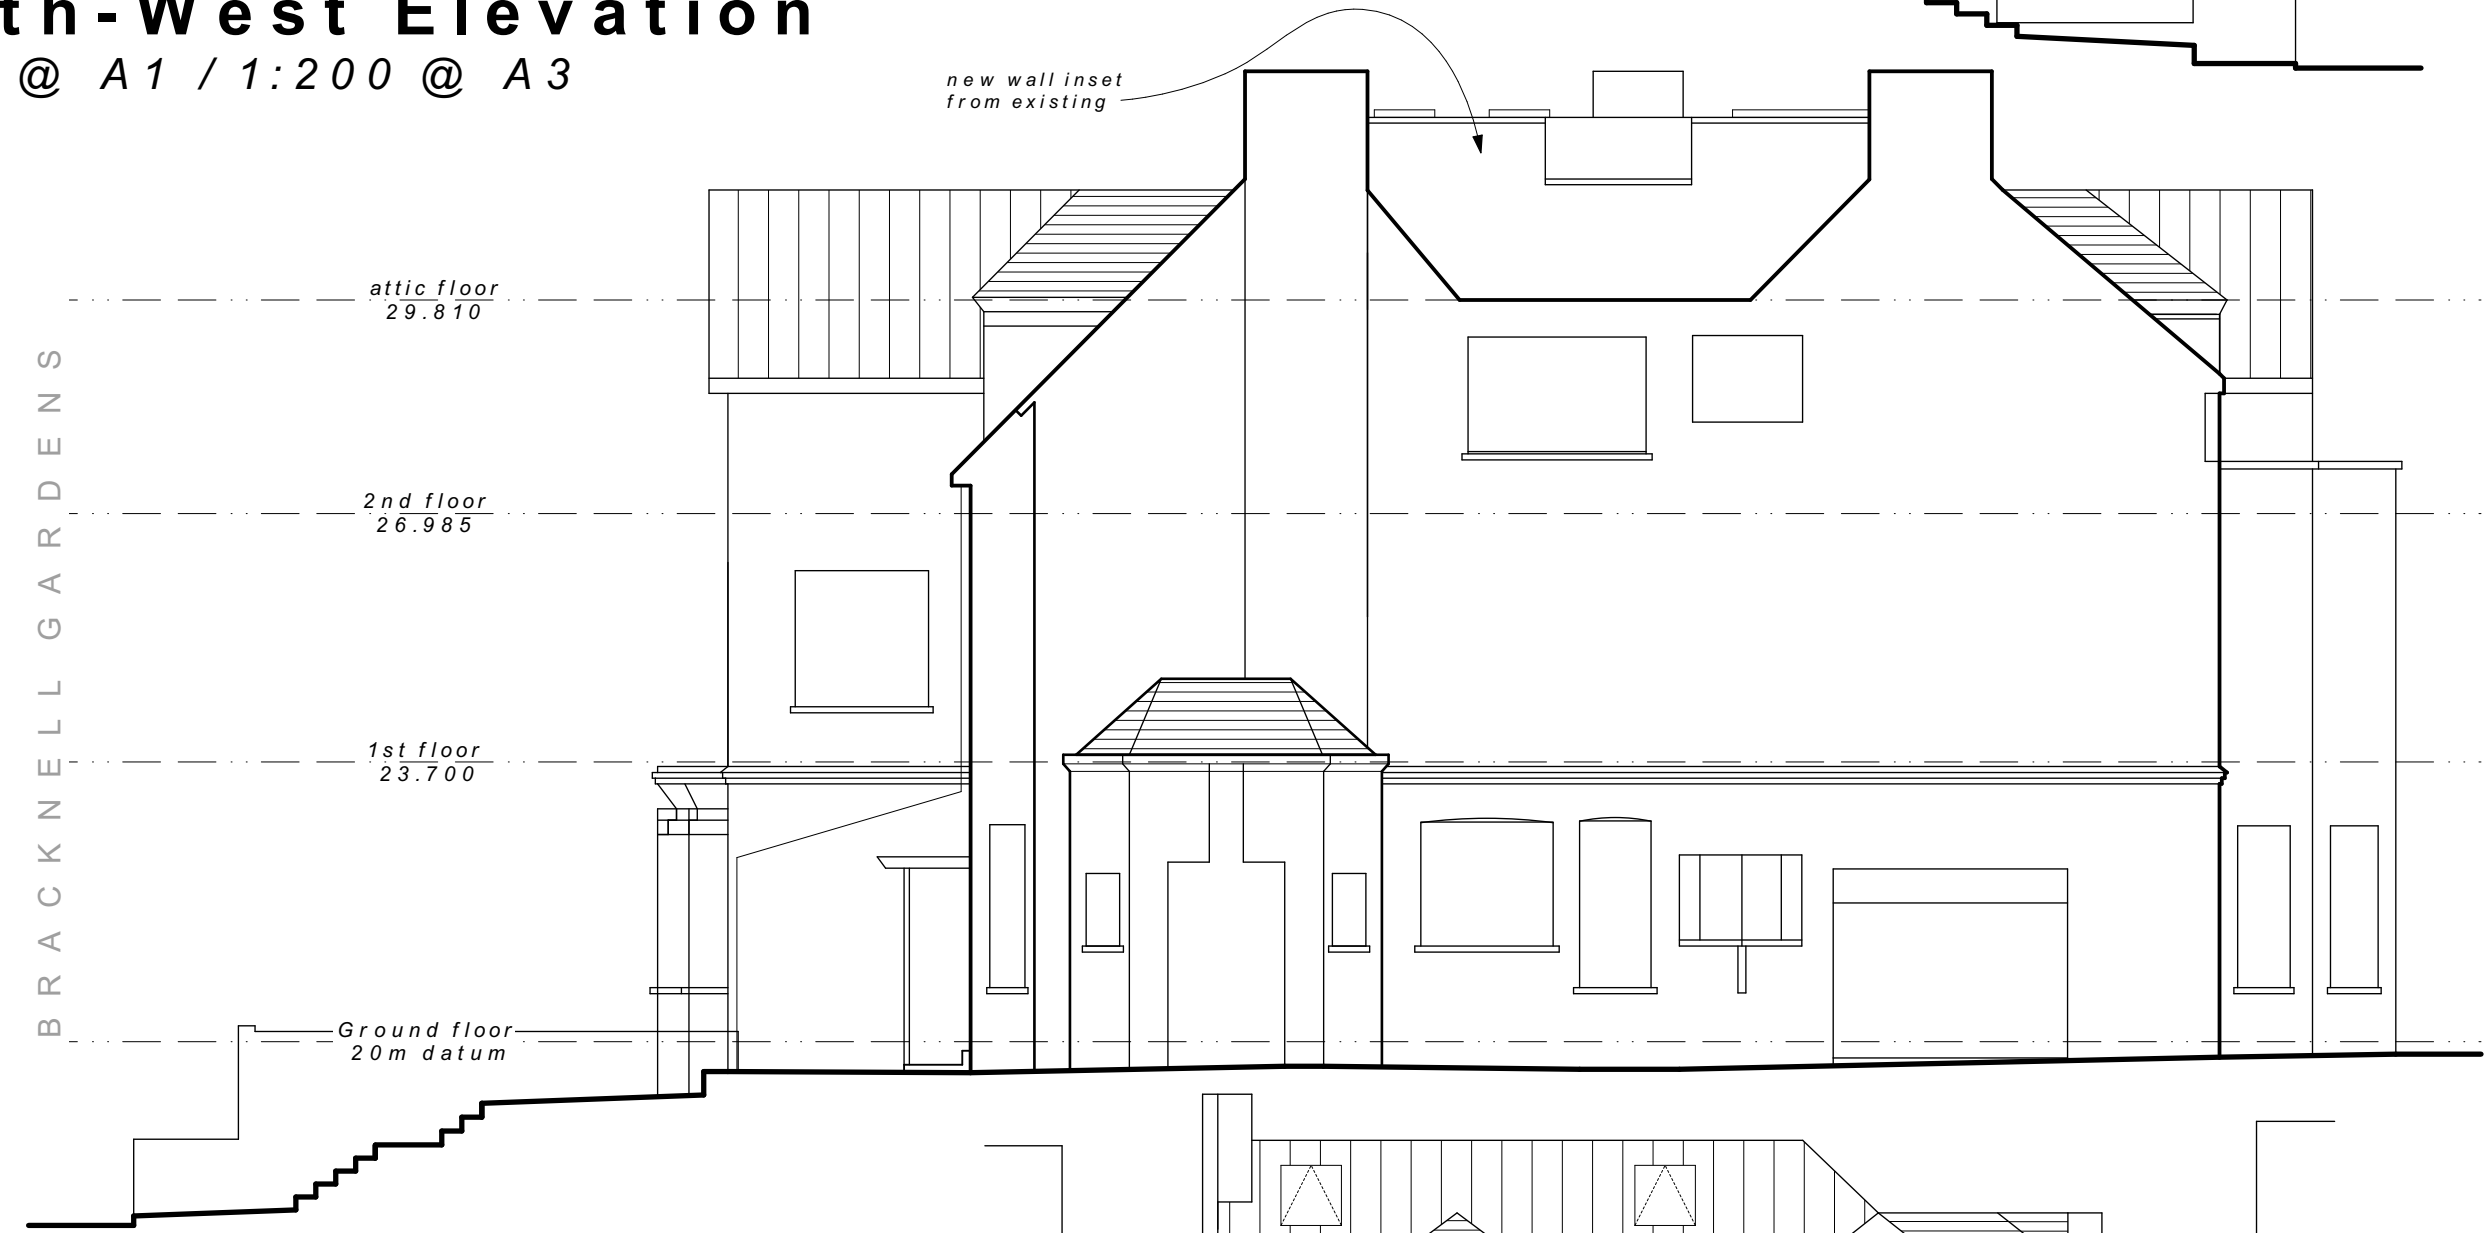


South-East Elevation
1:100 @ A1 / 1:200 @ A3

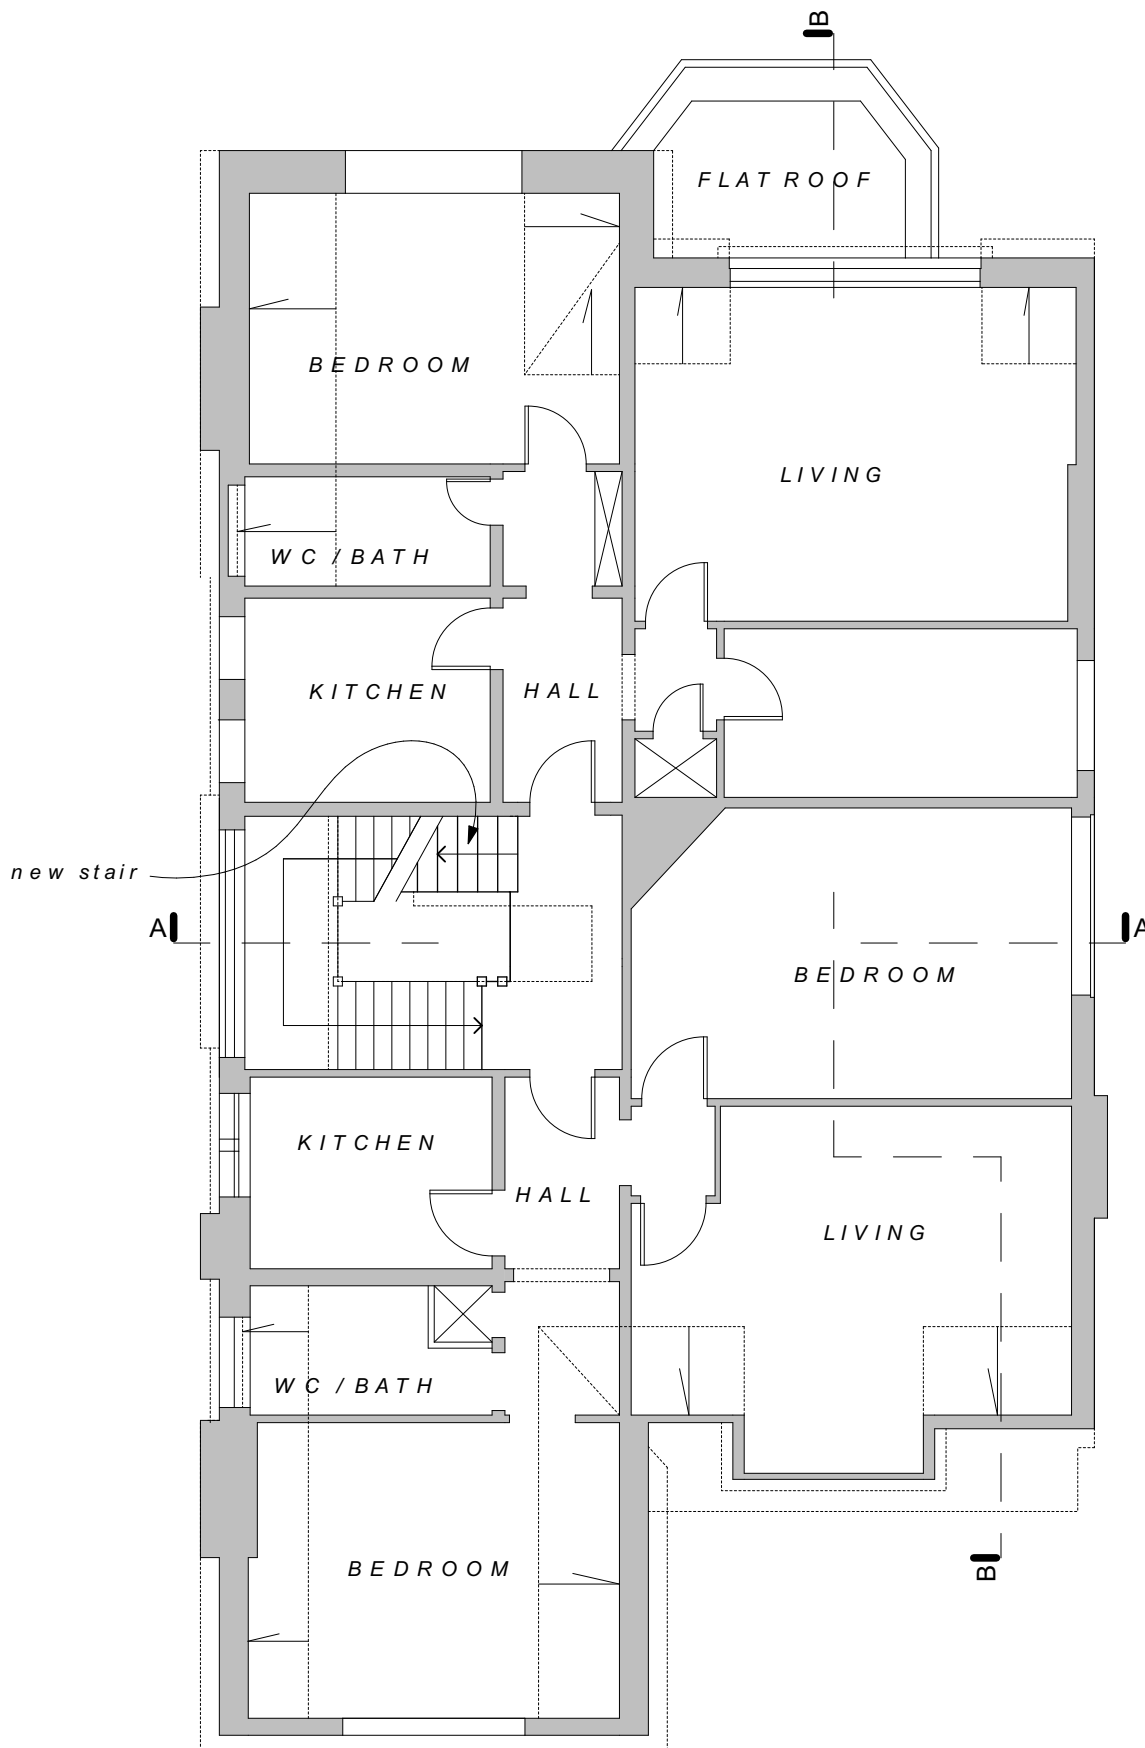

Second Floor Plan
1:100 @ A1 / 1:200 @ A3

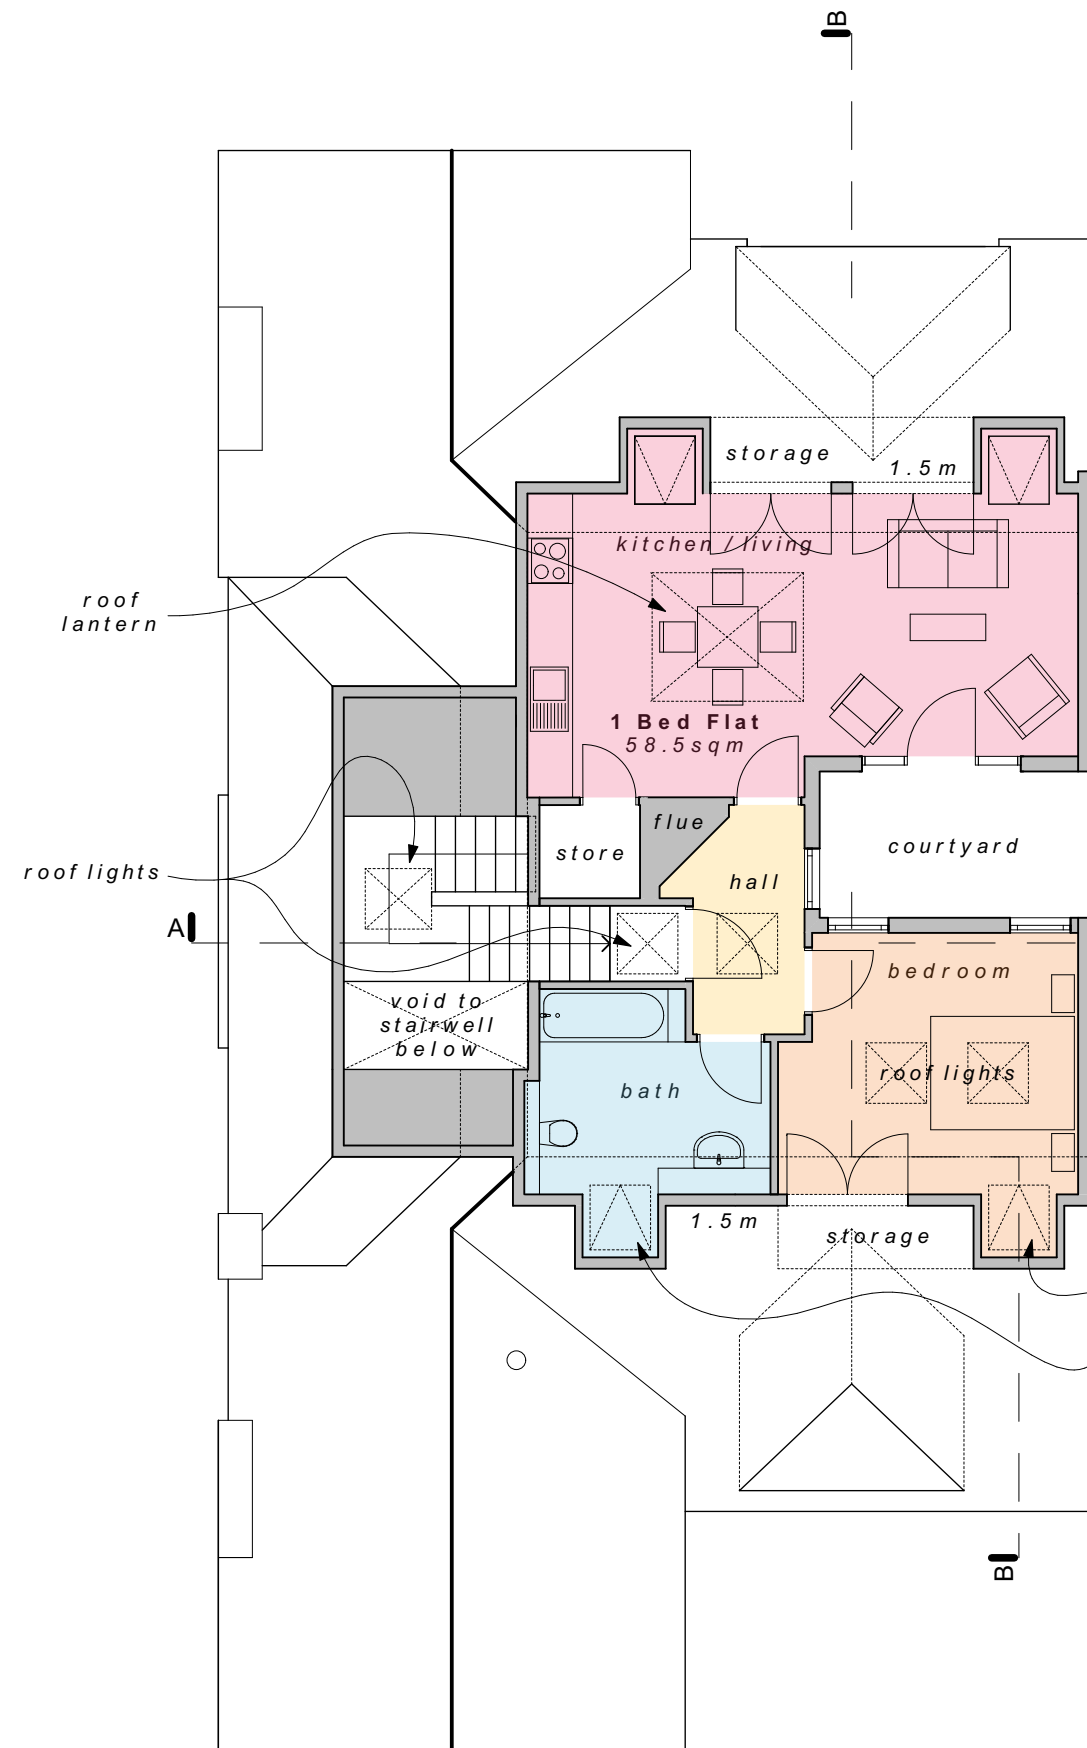

Rear Elevation
1:100 @ A1 / 1:200 @ A3

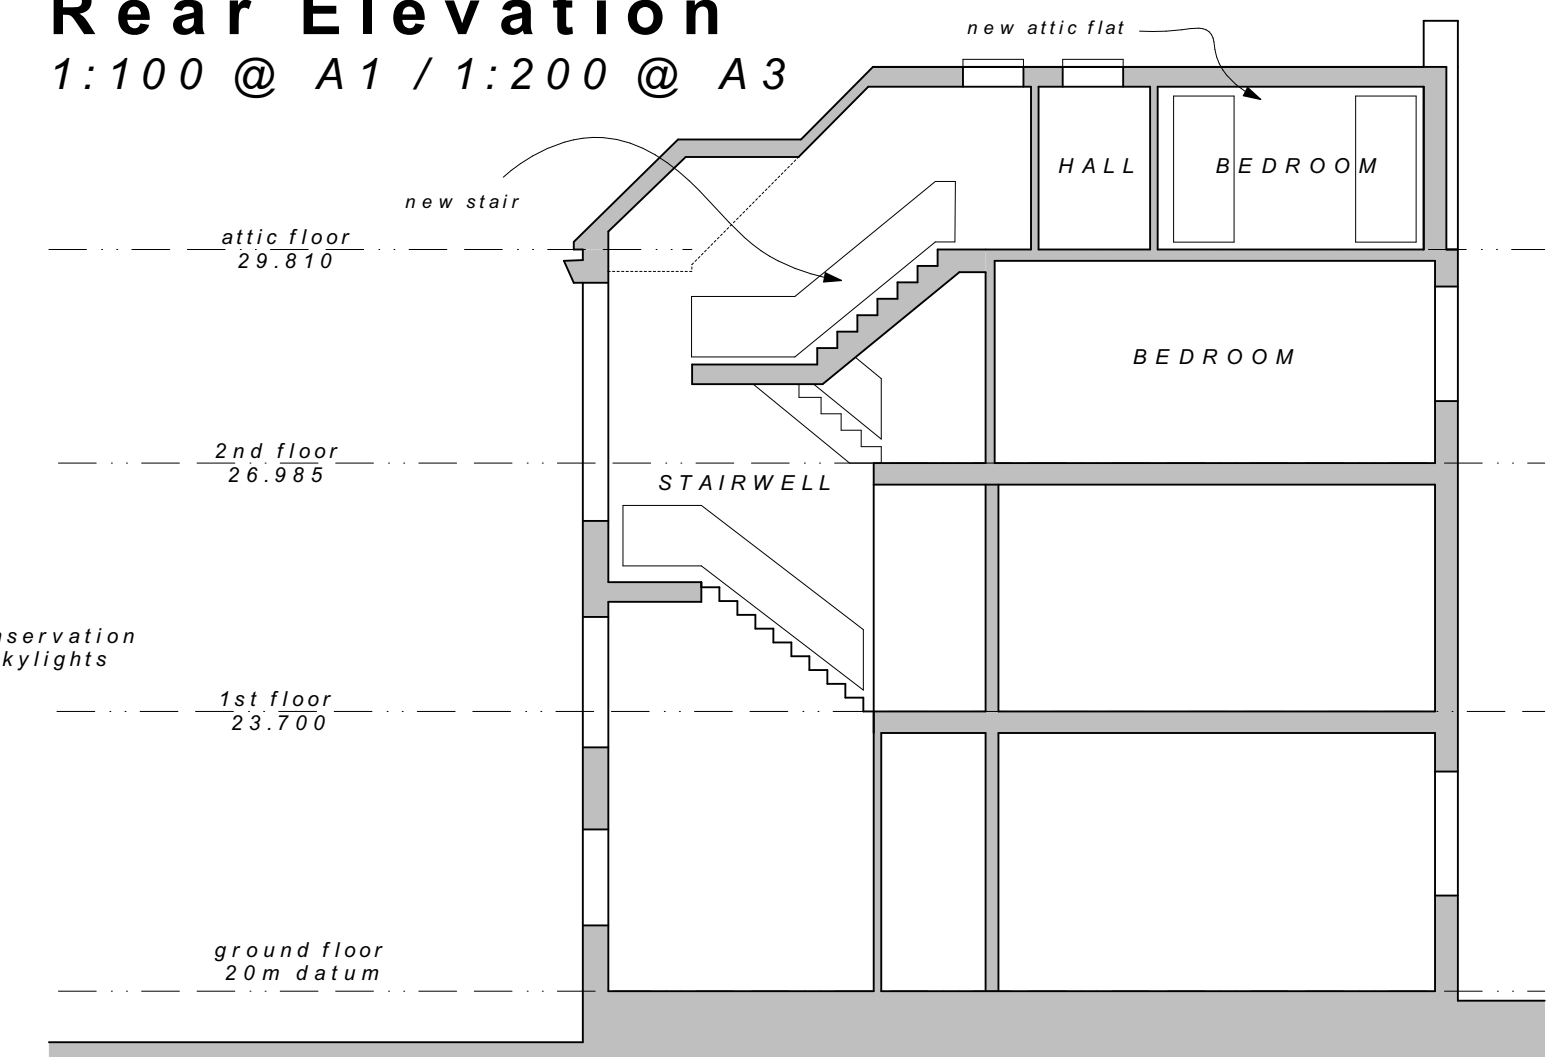

Section AA
1:100 @ A1 / 1:200 @ A3

John Stebbing
Architects



Location Plan
1:1250 @ A1 / 1:2500 @ A3

B	18.05.18	roof lights shown in section and elevation
A	12.01.18	sky lights shown in section and elevation
revisions		

project
8 Bracknell Gardens
NW3 7EB

drawing
As Proposed

scale
1:100 @ A1 / 1:200 @ A3

date
July 2017

number/revision
2152.02B

drawn
CG

John Stebbing
Architects

Unit2b Barton Road Retail Park Bury St Edmunds IP32 7BE
01284 704546 johnstebbing@architectatwork.co.uk www.architectatwork.co.uk