


SECTION BB
E-1111

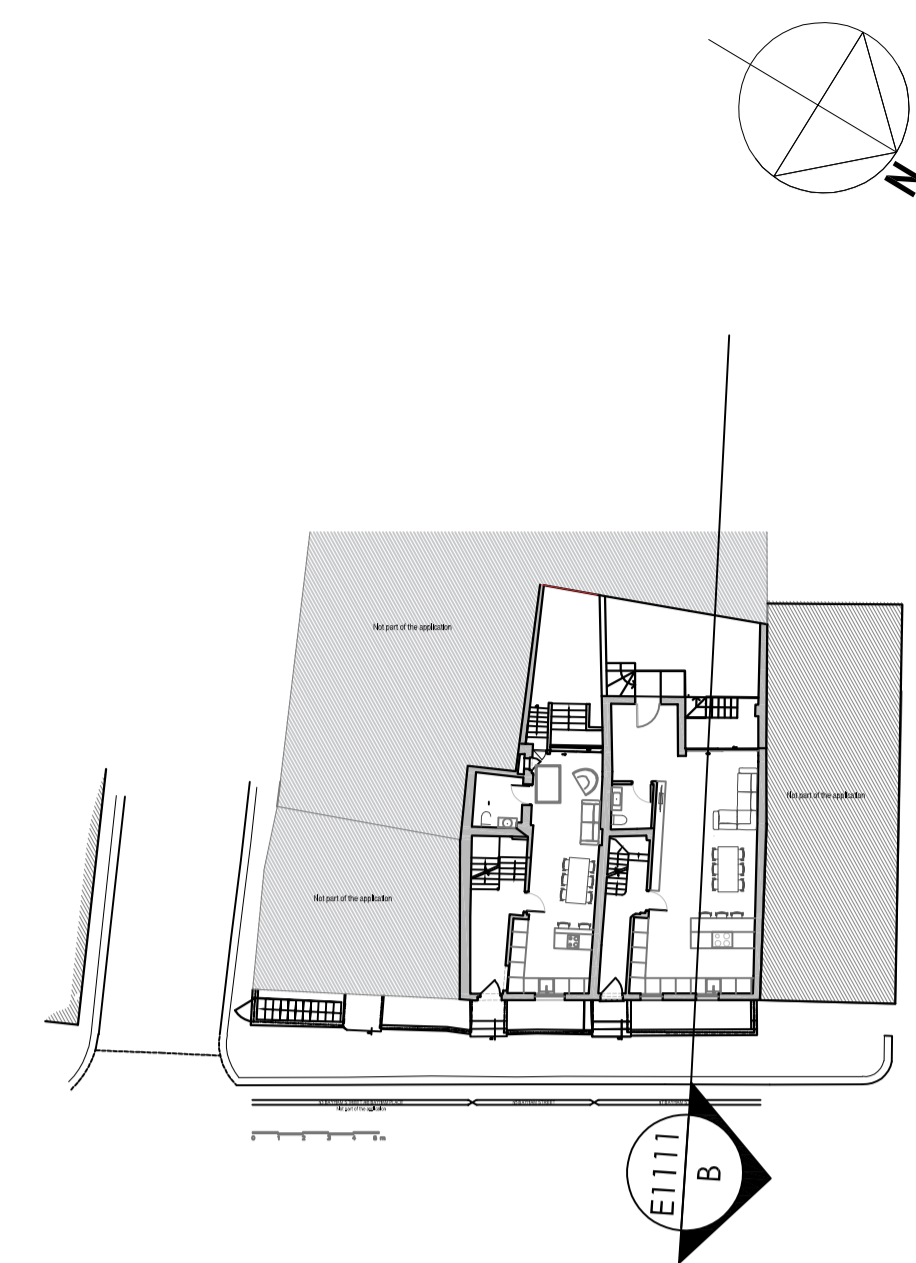

Rev.	Date	Reason for Issue
P01	05-16-18	For planning
P00	08-01-18	For planning

Project
No 5 and 7 Bayham Street
 5&7 Bayham street
 NW1 0EY

Title
Existing Section BB

Job No. AA-A1701	Date December 2017	Drawn
Scale 1:50_@A1 1:100_@A3	Drawing No. E1111	Revision P00