



PROPOSED EXTERNAL SHAFT SECTION - sheet 1
SCALE 1:20 @ A3


KEY PLAN
SCALE 1:20 @ A3

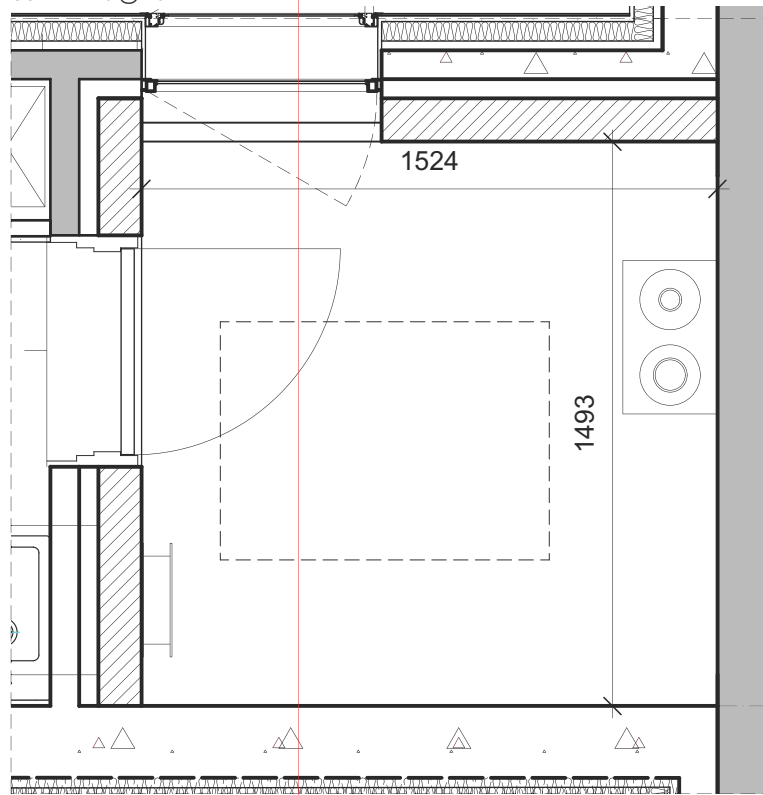

KEY SECTION
SCALE 1:100 @ A3

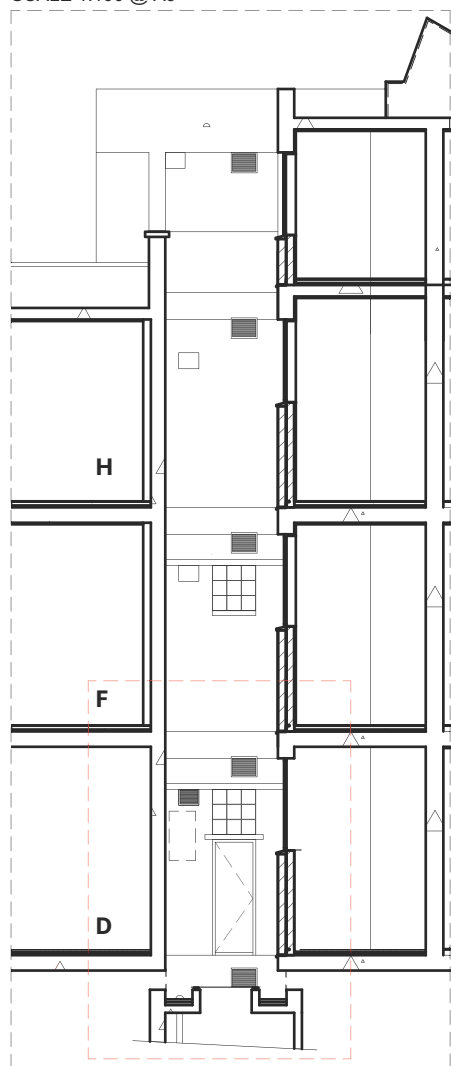

SECTION 3
SCALE 1:20 @ A3

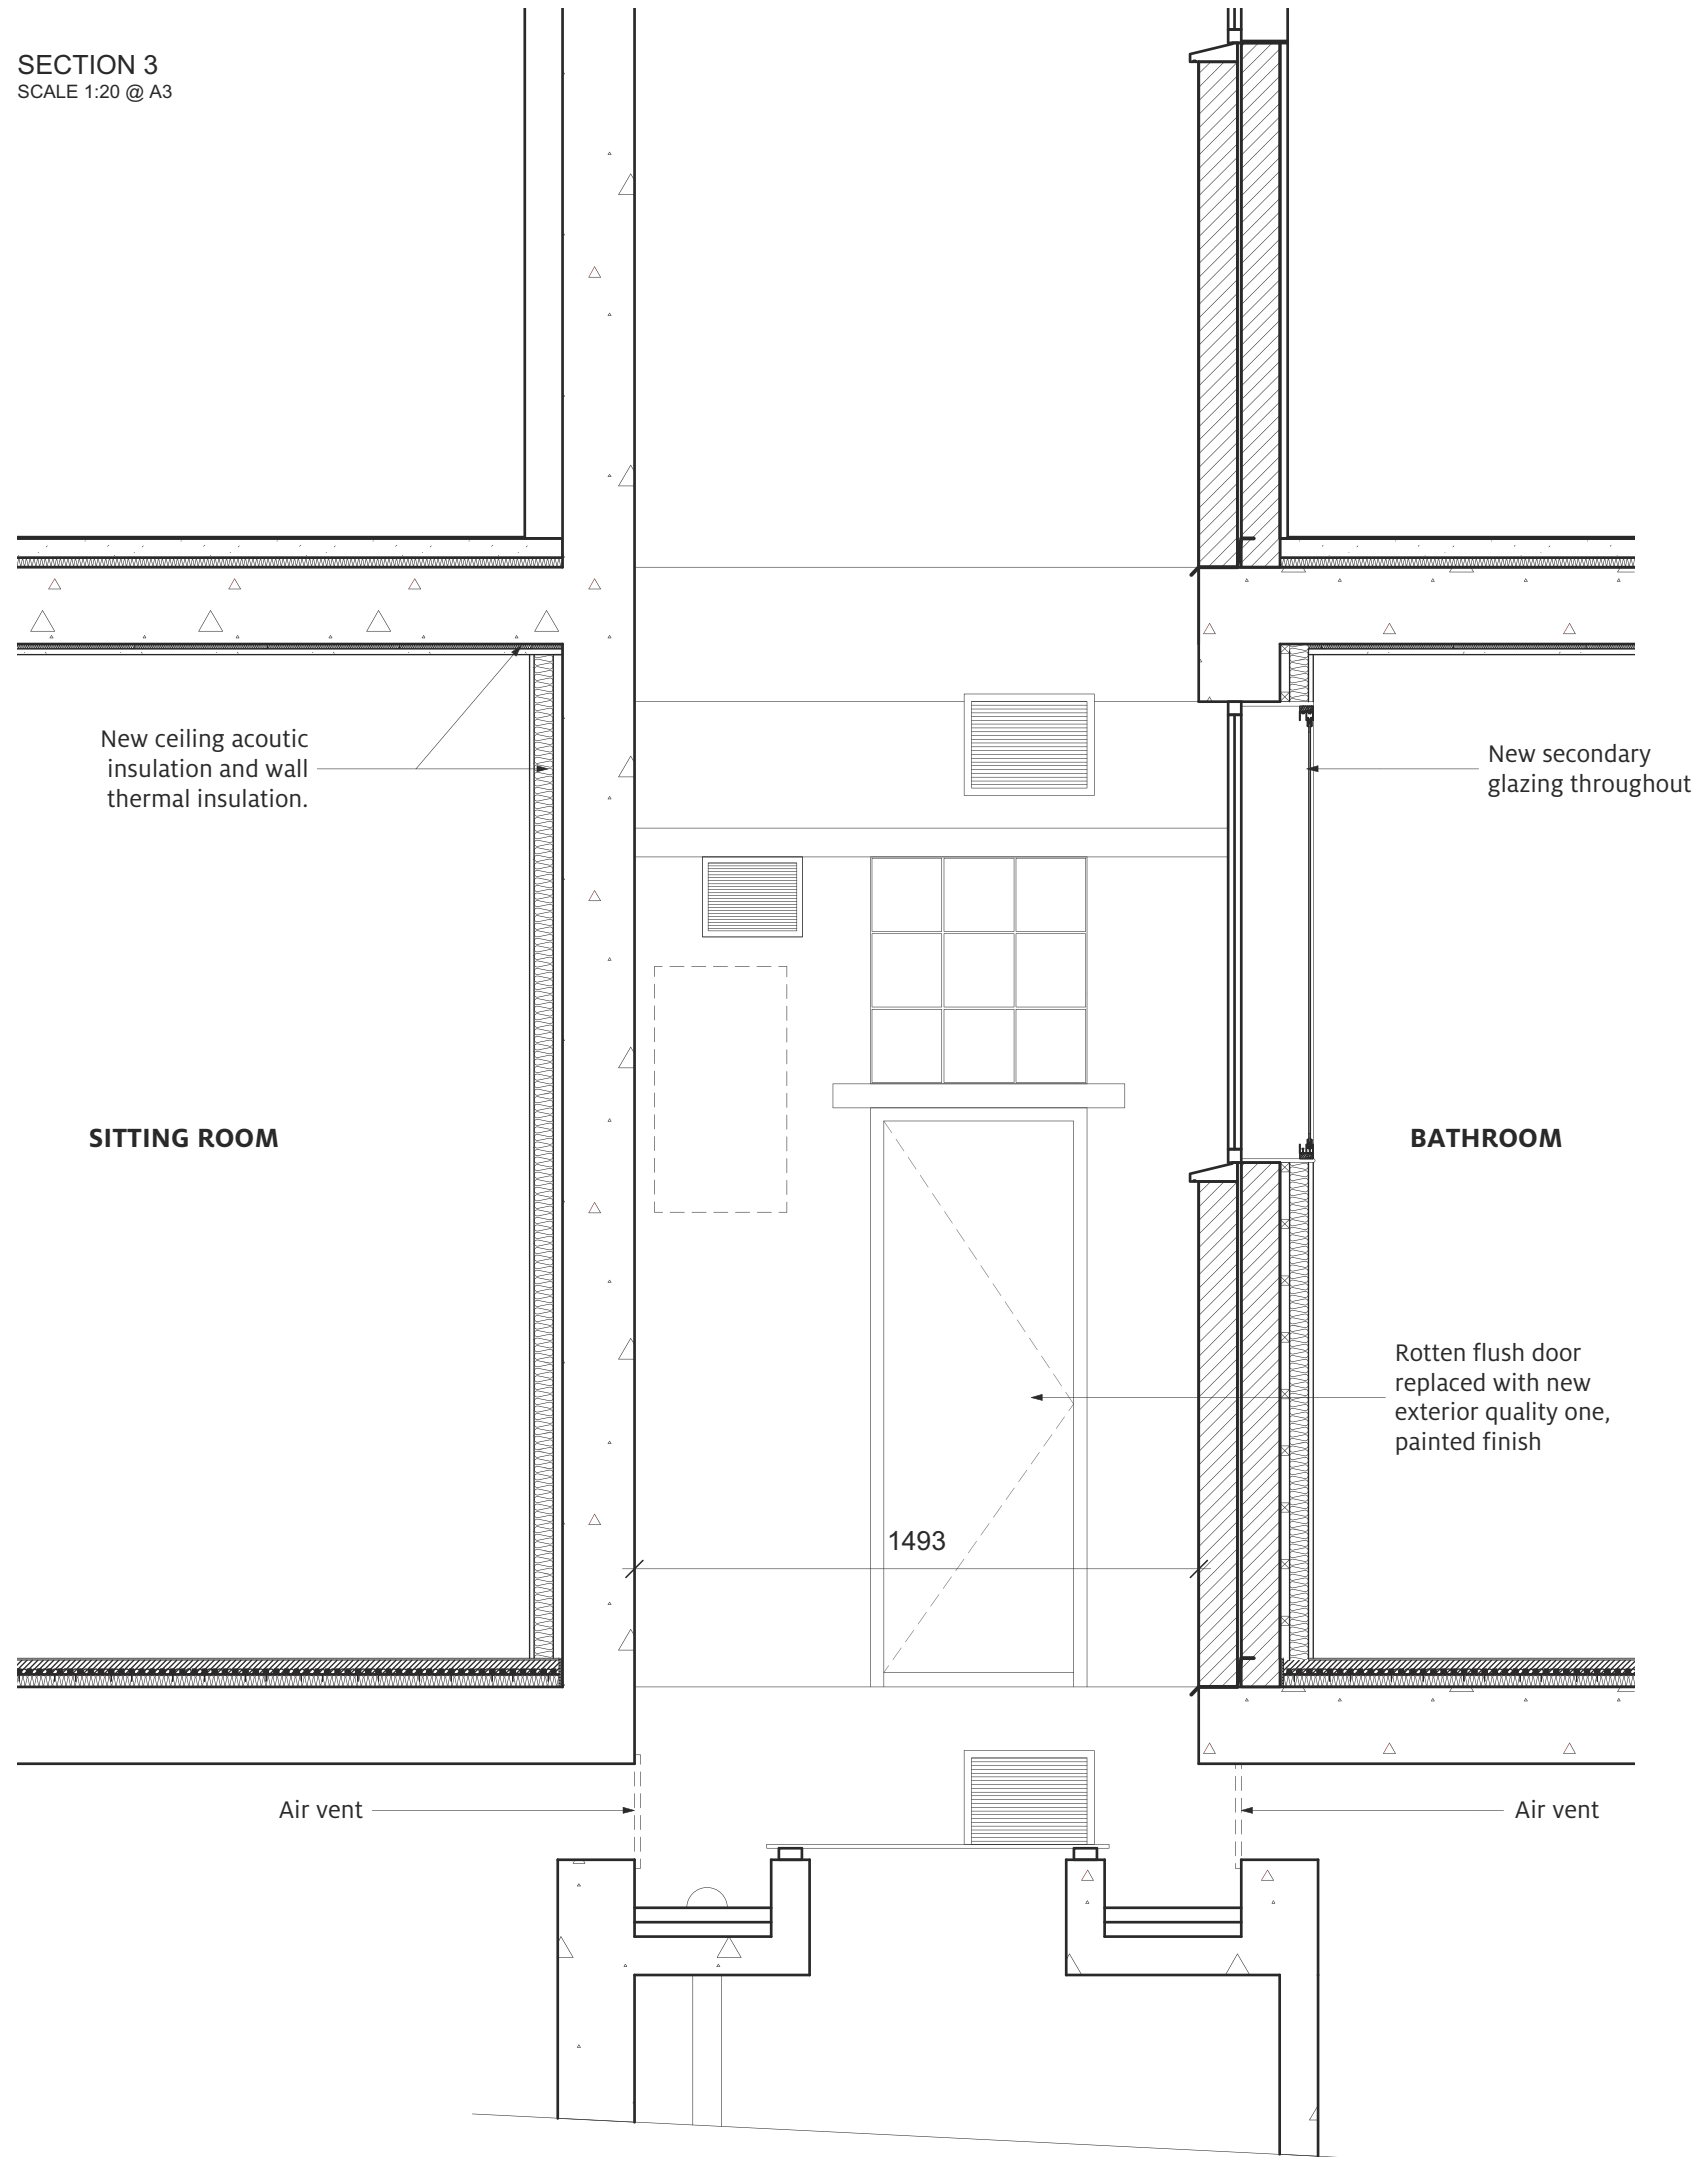

CAD file ref:
THIS DRAWING IS © JETWEEN BRIDGES ARCHITECTS LLP.
DO NOT SCALE OFF THIS DRAWING. ANY DIMENSIONS SHOWN MUST BE CHECKED ON SITE BEFORE CONSTRUCTION OR MANUFACTURE

NOTES:

KEY:

- Cold water pipes
- Hot water pipes
- Waste pipes

REV	DATE	DESCRIPTION
A	15/05/2018	New flue removed. Top floor corrected
-	26/02/2018	PLANNING Substitution
		PLANNING SUBMISSION

PROJECT
10D REGENTS PARK ROAD
LONDON NW1 7TX

TITLE
PROPOSED EXTERNAL SHAFT SECTION

DRAWING STATUS
PLANNING

DRAWN	CHECKED	SCALE(S)
16/06/2017		1:20 & 1:100 @ A3

JOB	DRAWING NUMBER	REVISION
J1168	P 106	B

53 Rawstorne Street
London EC1V 7NQ
Registered in England and Wales. Partnership No. OC 383122

T: 020 7837 1008
F: 020 7837 4008