



**EXISTING EXTERNAL SHAFT SECTION**  
SCALE 1:20 @ A3


**KEY PLAN**  
SCALE 1:20 @ A3

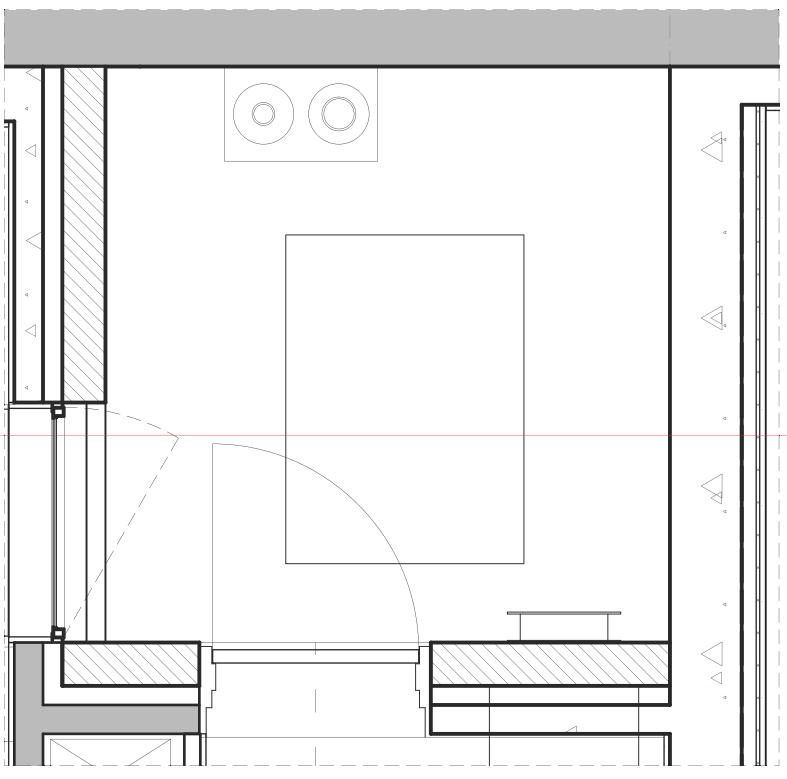

**KEY SECTION**  
SCALE 1:100 @ A3

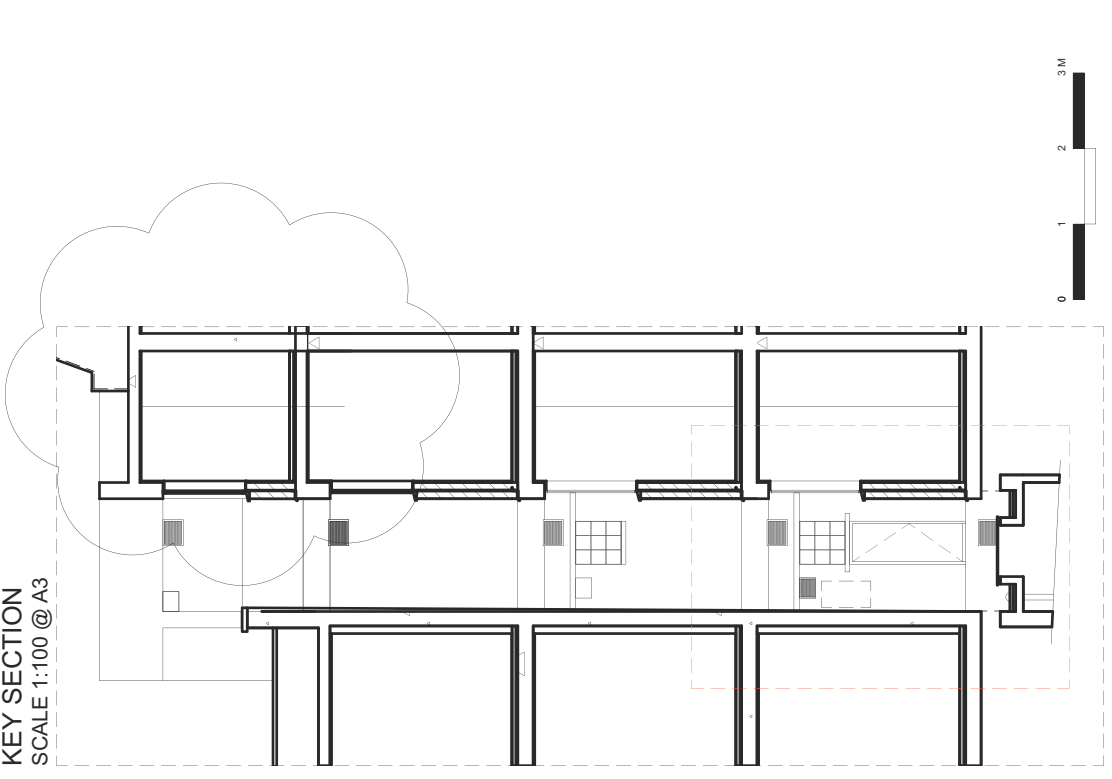

**SECTION 3**  
SCALE 1:20 @ A3

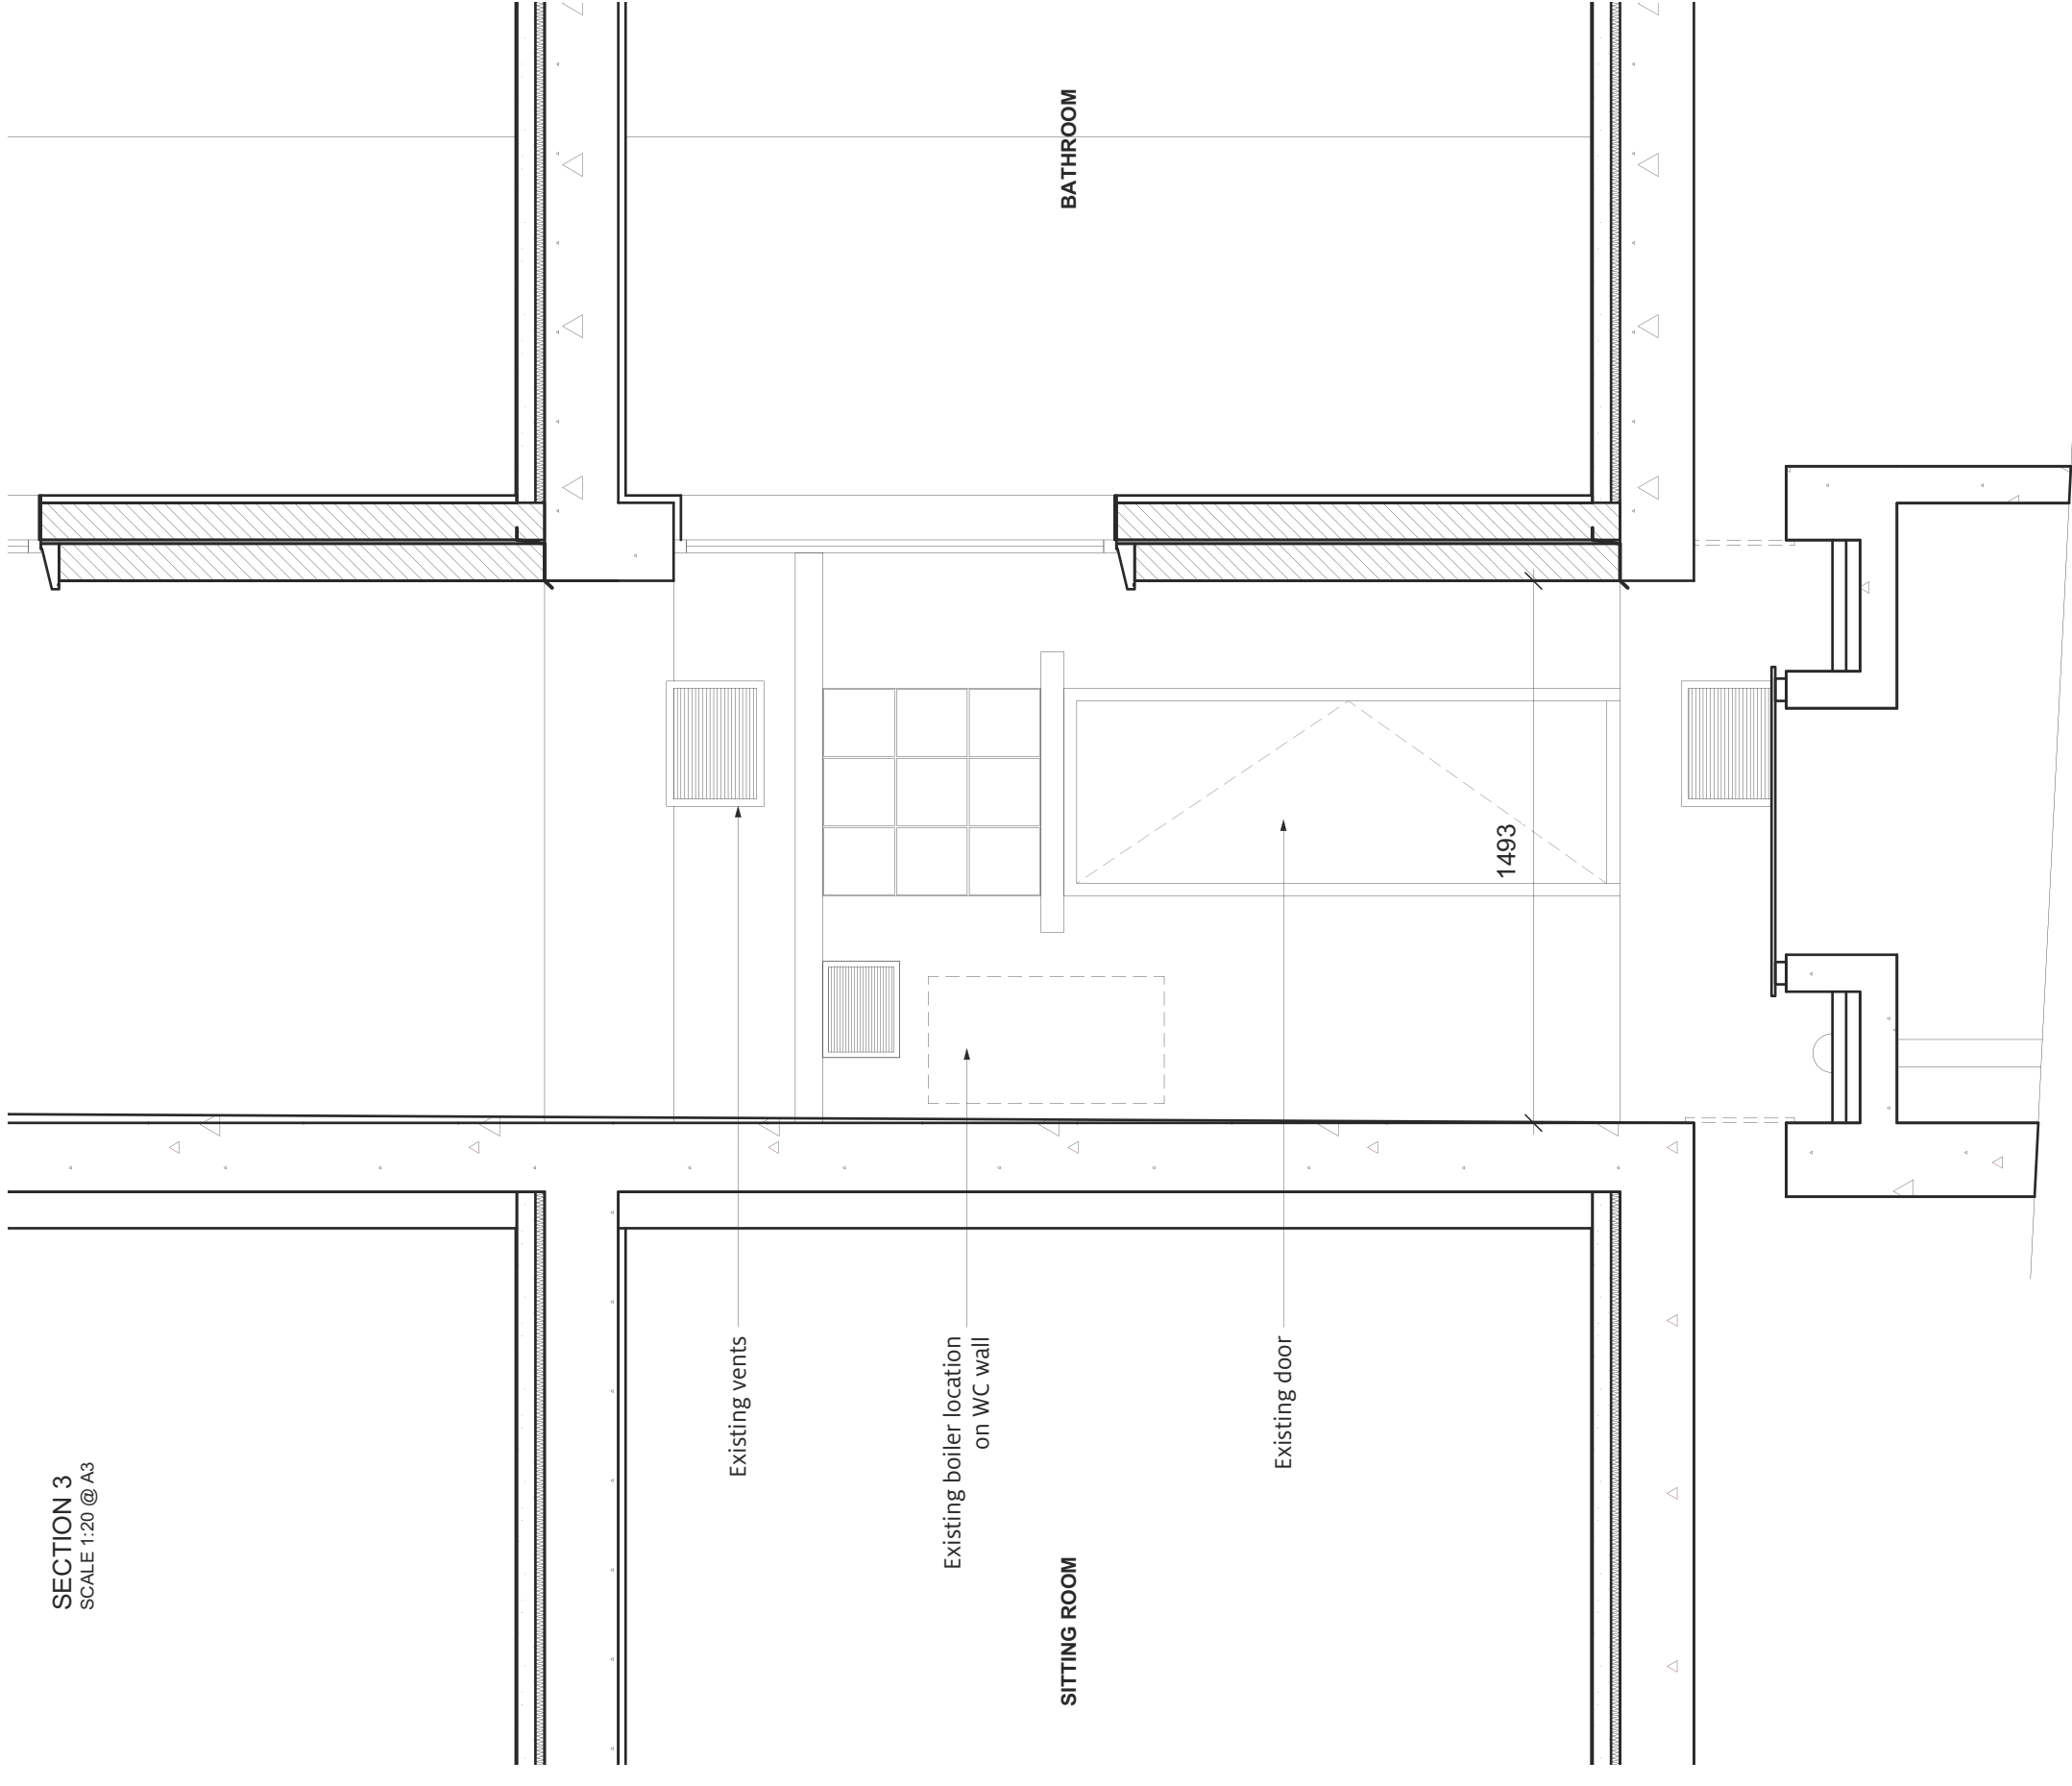

CAD file ref  
THIS DRAWING IS THE PROPERTY OF JTTWEN BRIDGES ARCHITECTS LLP  
IT IS TO BE USED ONLY FOR THE PROJECT AND LOCATION MENTIONED AND MUST BE  
CHECKED ON SITE BEFORE CONSTRUCTION OR MANUFACTURE

NOTES:

KEY:

- Cold water pipes
- Hot water pipes
- Waste pipes

A 15/05/2018 TOP FLOOR CORRECTED  
PLANNING SUBSTITUTION  
- 26/02/2018 PREVIOUSLY DWG. NUMBER 006 -  
PLANNING SUBMISSION

REV.	DATE	DESCRIPTION

**PROJECT**  
**10D REGENTS PARK ROAD**  
LONDON NW1 7TX

**TITLE**  
**EXISTING**  
**EXTERNAL SHAFT SECTION**

**DRAWING STATUS**  
**PLANNING**

DRAWN	CHECKED	SCALE	SCALE
		1:20 & 1:100 @ A3	

JOB	DRAWING NUMBER	REVISION
J1168	P 008	A

53 Rawstone Street  
London EC1V 7NQ  
Registered in England and Wales. Partnership No. OC 381322  
T: 020 7837 1008  
F: 020 7837 4008