


chimney (+2000)  
 party wall coping (+1700)  
 parapet (+1200)  
 roof ffl  
 fcl  
 second floor ffl  
 fcl  
 first floor ffl  
 fcl

existing chimney stack/haunch  
 existing party wall  
 existing brickwork wall coping  
 existing brickwork  
 existing roof tile  
 existing roof construction  
 existing timber framed window  
 existing intermediate floor construction  
 existing intermediate floor construction

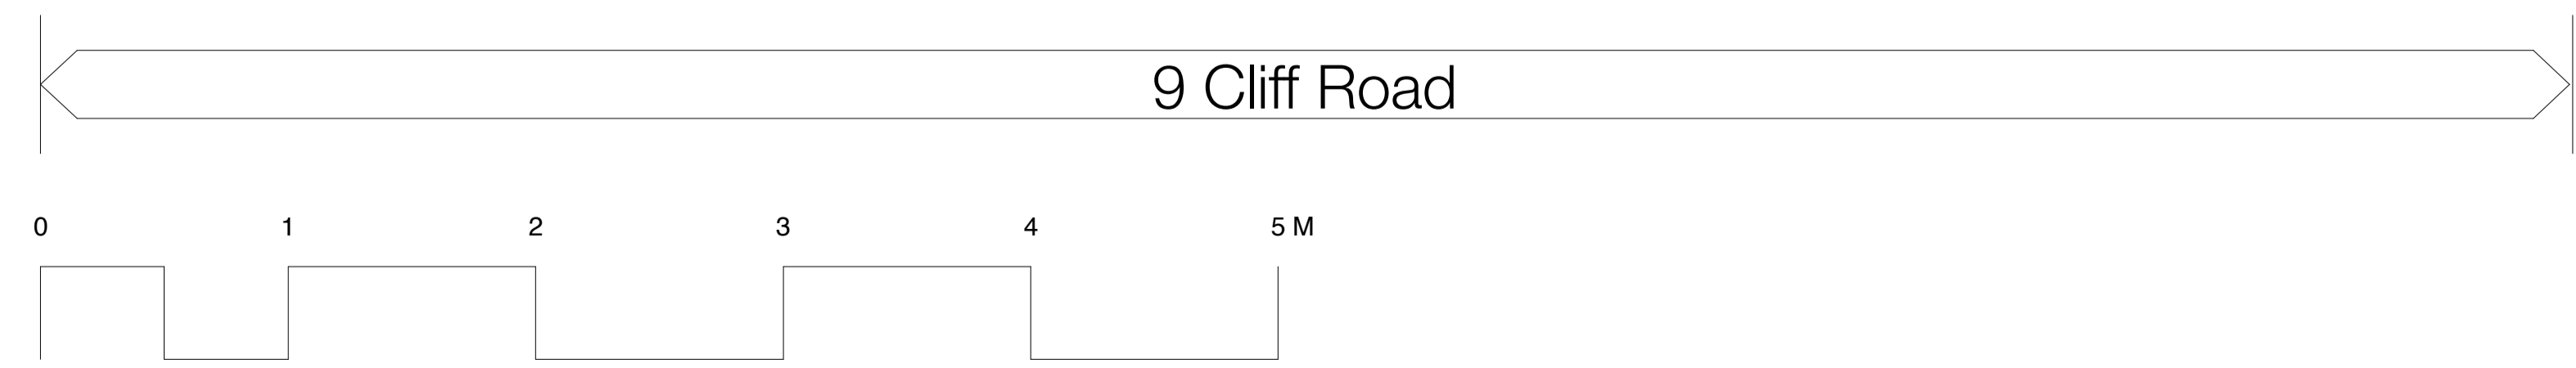

Drawing Issue \_\_\_\_\_ Date \_\_\_\_\_

**brede**  
 architecture\_design  
 34 harcombe road, london n16 0sa\_post  
 kerry@forresterarchitects.co.uk\_email  
 0207 683 7372\_landline

8 & 9 CLIFF ROAD, LONDON NW1 9AN

**STATUTORY APPROVAL**

EXISTING LONG SECTION 1/25 @ A1  
 1/50 @ A3

142\_01.04( )