


01 Front View

02 Side View


TECHNICAL DESCRIPTION

The digital screen will be supported on a steel sub-frame fixed to the existing RC wall using resin or mechanical anchors. The edge beam will then transfer the load to the existing columns that are positioned above the foundations. The screen will be a high quality 8mm pitch, RGB color and brightness will be maximum 300cd/m.


The method of illumination is internally illuminated.

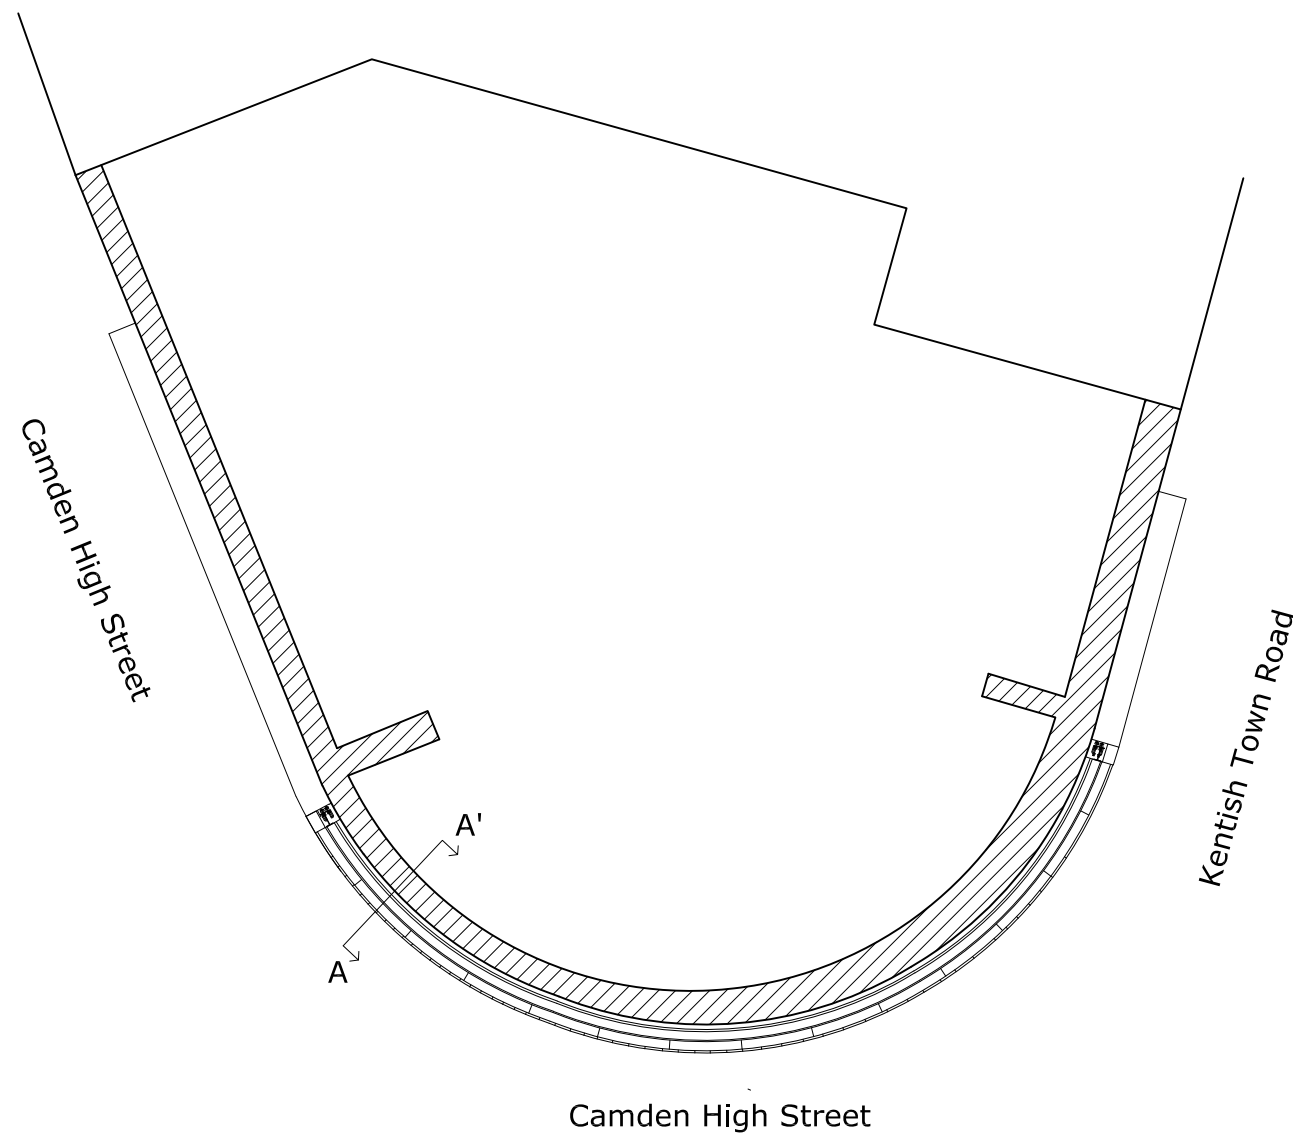


03 Plan

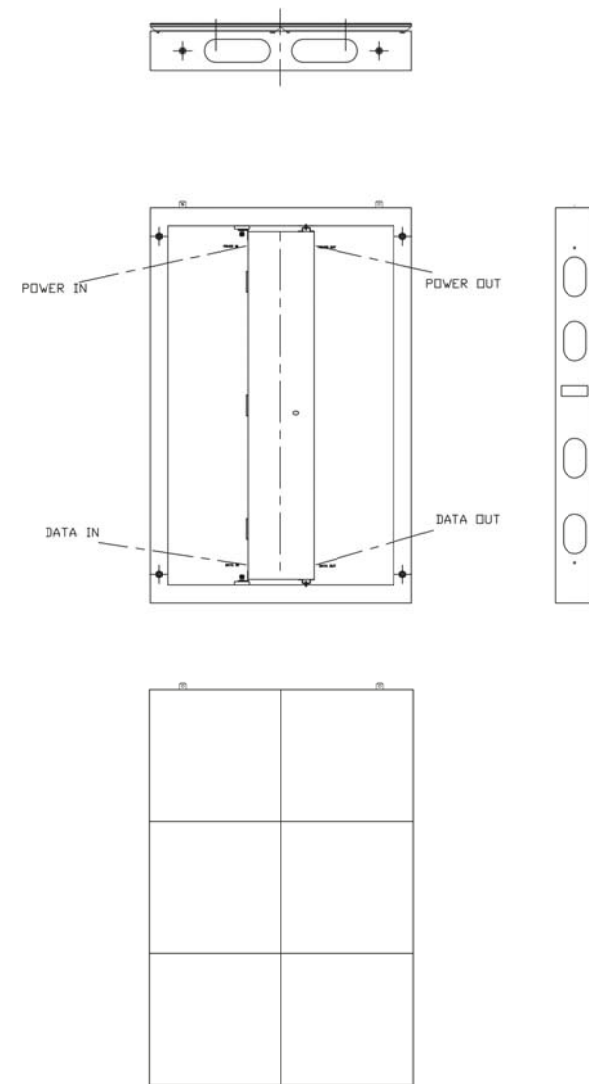

04 Led cabinet detail

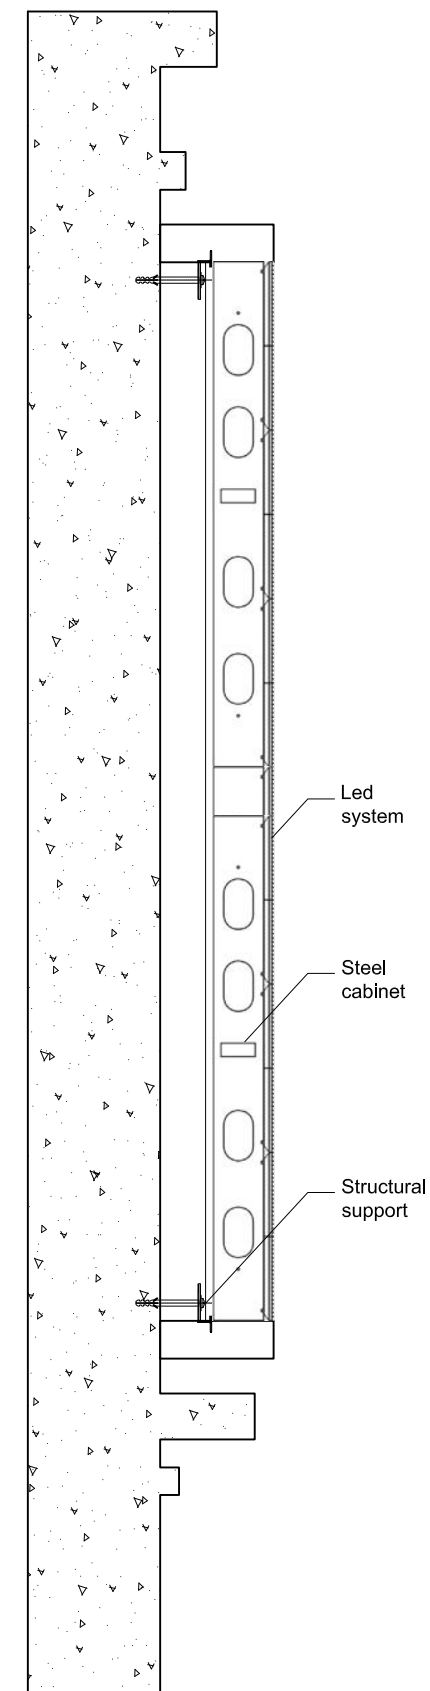

05 Section A-A'
Scale 1.20

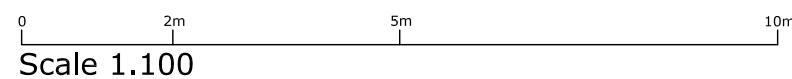

180517	Request for clarification	Rev01
180319	Planning Application	00
Date	Issue	Rev

URBAN VISION

Title
Details

Project
Camden Town Station

Scale
1:100 @ A3