


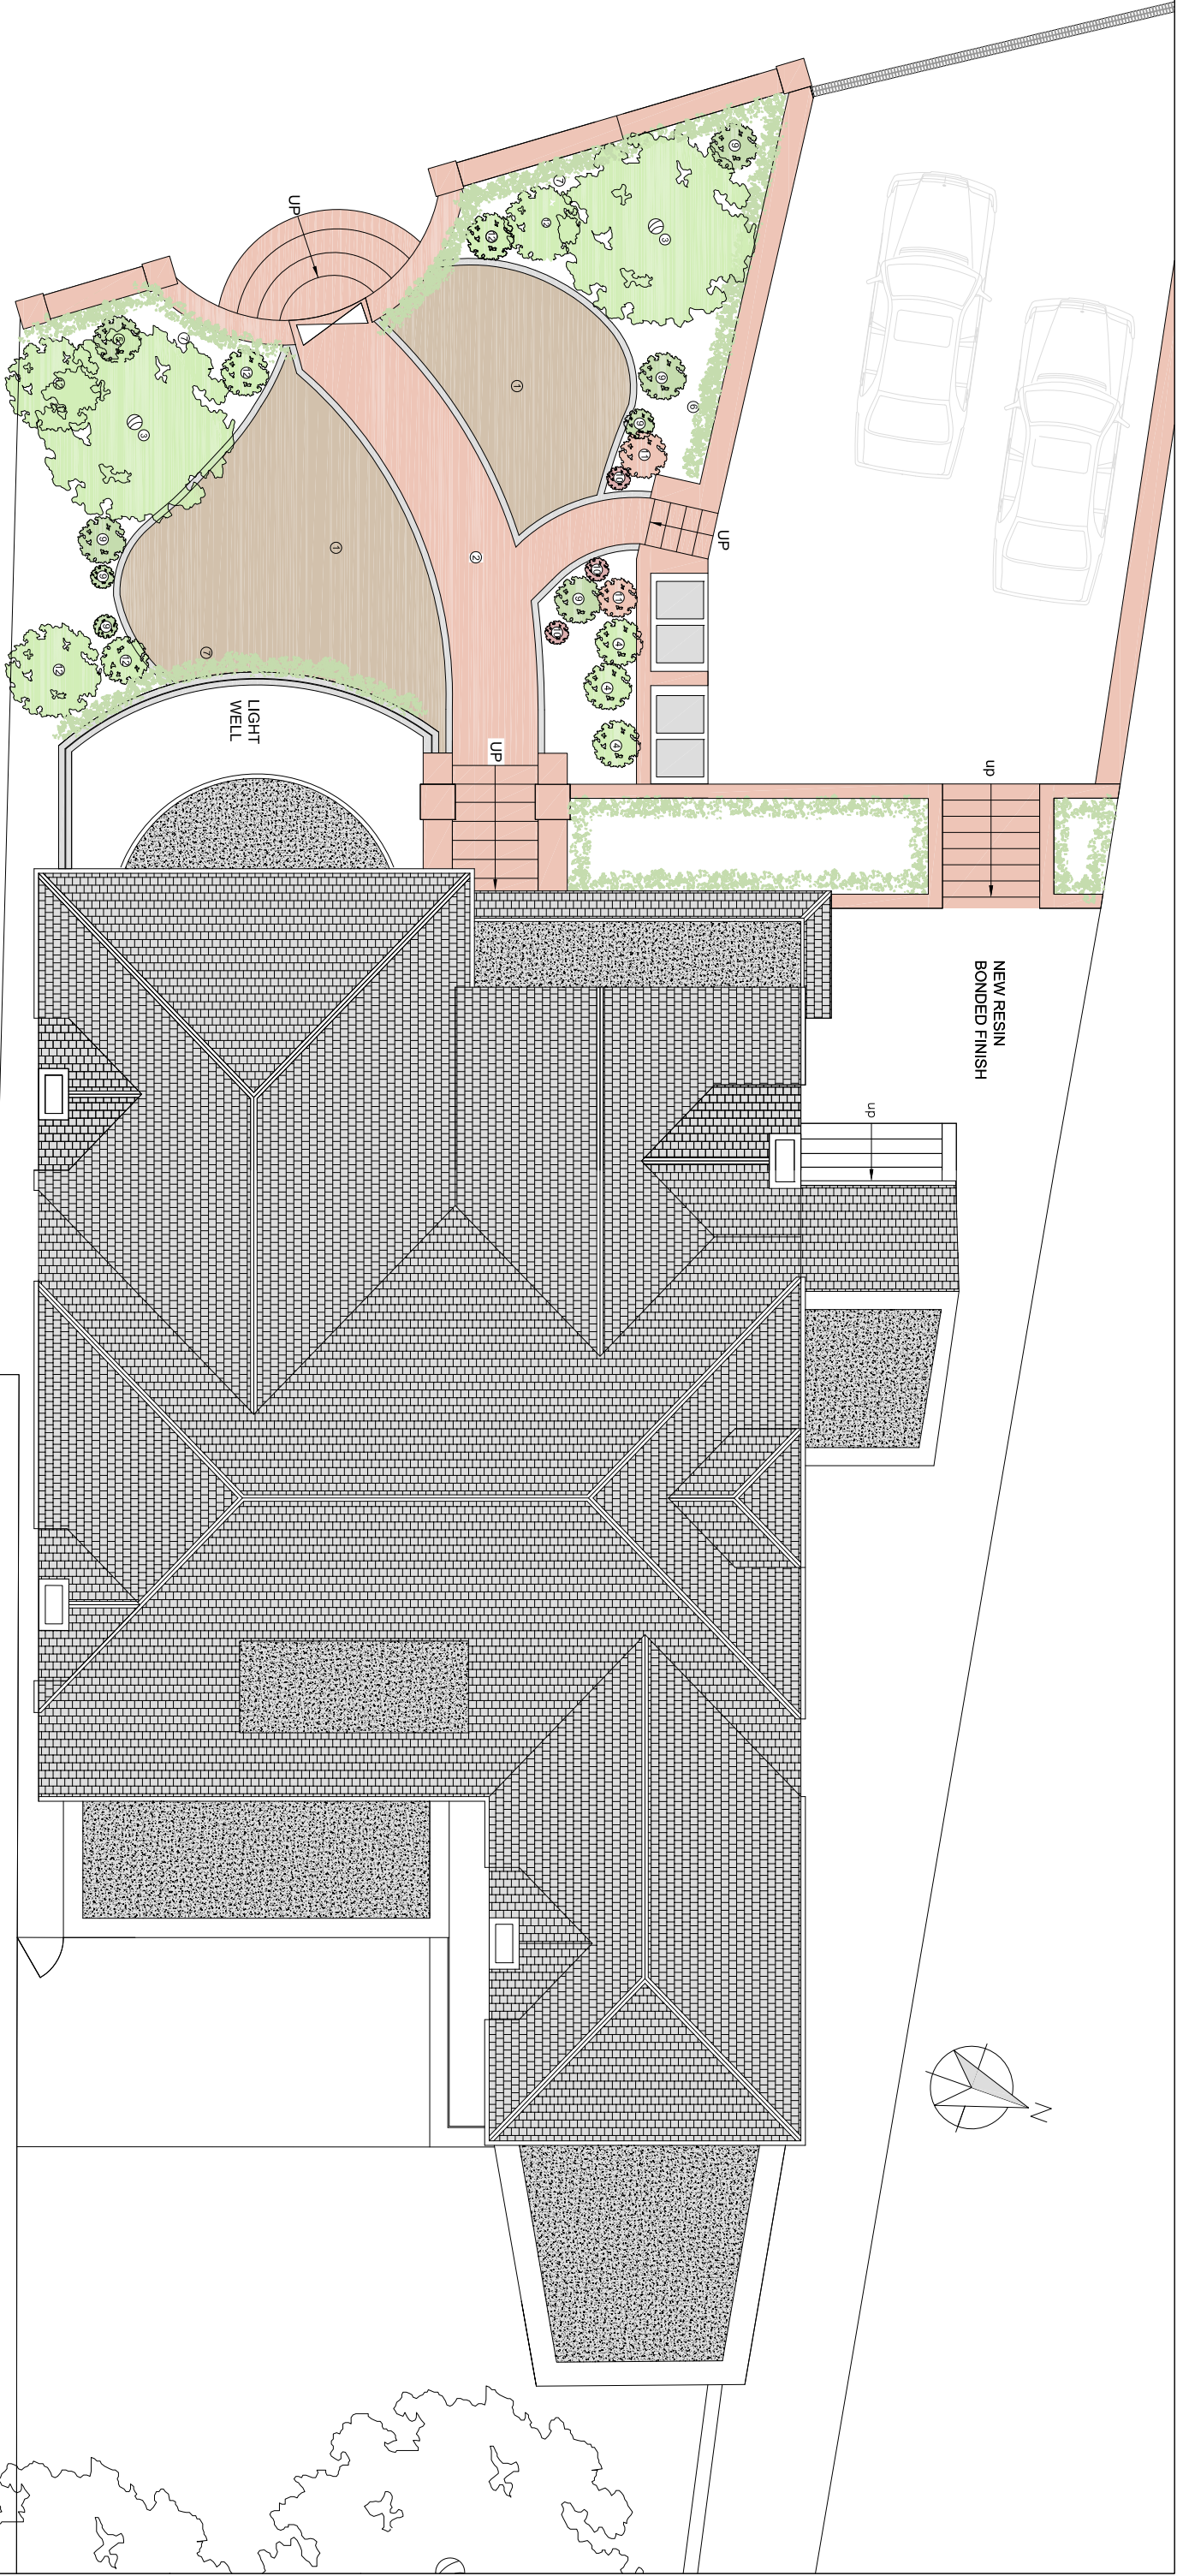

LANDSCAPING PLAN

①		②		③		④		⑤	
⑥		⑦		⑧		⑨		⑩	
Scottish Pebbles		Magnolia Tree		Tunberga Barbele Pink Queen		Berberis th. Golden Devine		Fatsia-japonica	
Red Europa Block Paving		Spotted Laurel Crotonifolia		Cherry Laurel Novita Shrub		Lonicera Pileata		Heuchera Palace Purple	
								Rhododendron	

Notes All dimensions to be checked on site prior to commencement of any works, and refer any discrepancies to the Architect. Do not scale this drawing. This drawing is to be read in conjunction with the specification and all relevant drawings. COPYRIGHT ©: This drawing has been produced by ADATTO Ltd and is not to be used or reproduced by any other party for any purposes.				Drawing Status			
Project 26 Rosecroft Avenue London NW3 7QB				Scale 1:100 @ A3			
Client Vipul Panchal				Date March 2017			
Drawing Landscaping Plan				Drg No PL 103			

Rev	Date	Amendment	By