
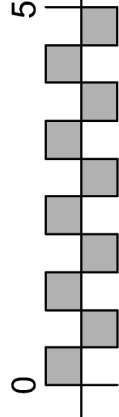
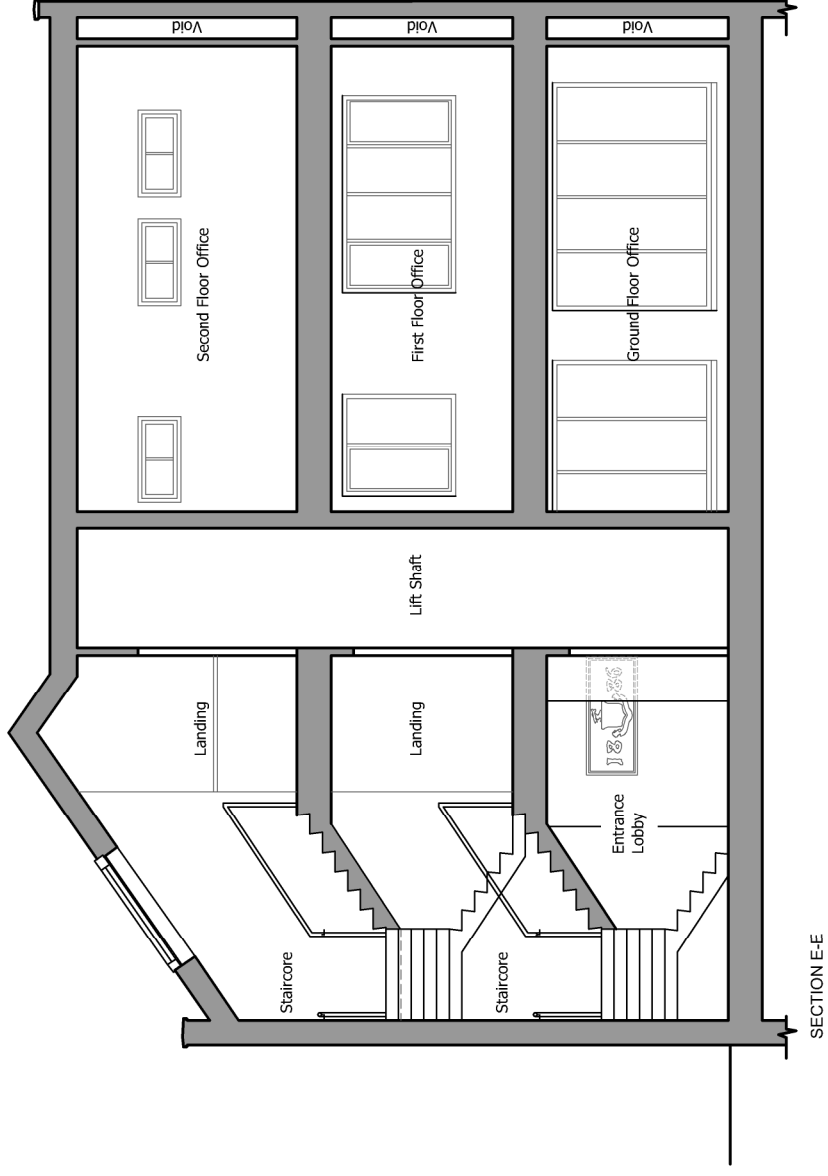


Opaque Glass Privacy Screen (Min Obscurity Level 5) to be at least 1.8m in Height from Finished Floor Level

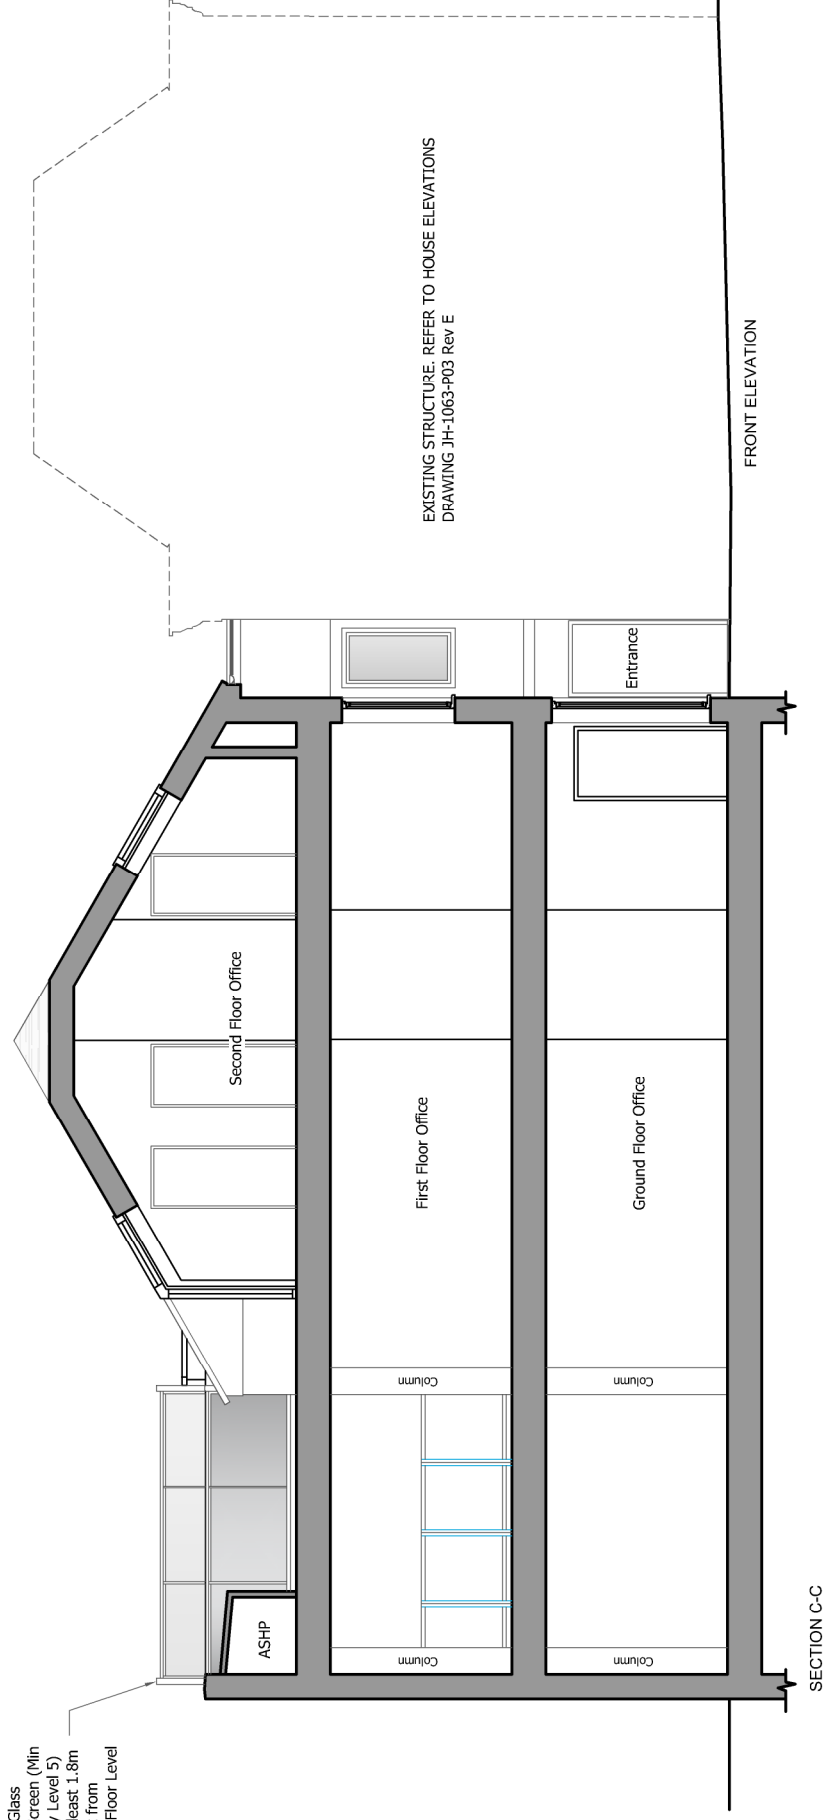

Site :
**13 & 13a West
 Hampstead Mews**

Drawing Title:
Proposed Section CC & EE

Farrell Design Studio

Scale: 1:100 @ A3
 Date: Sept 2016

Drawing Number:
 JH-1063-P07

Rev:
 E

