
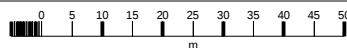


Dreams - Camden

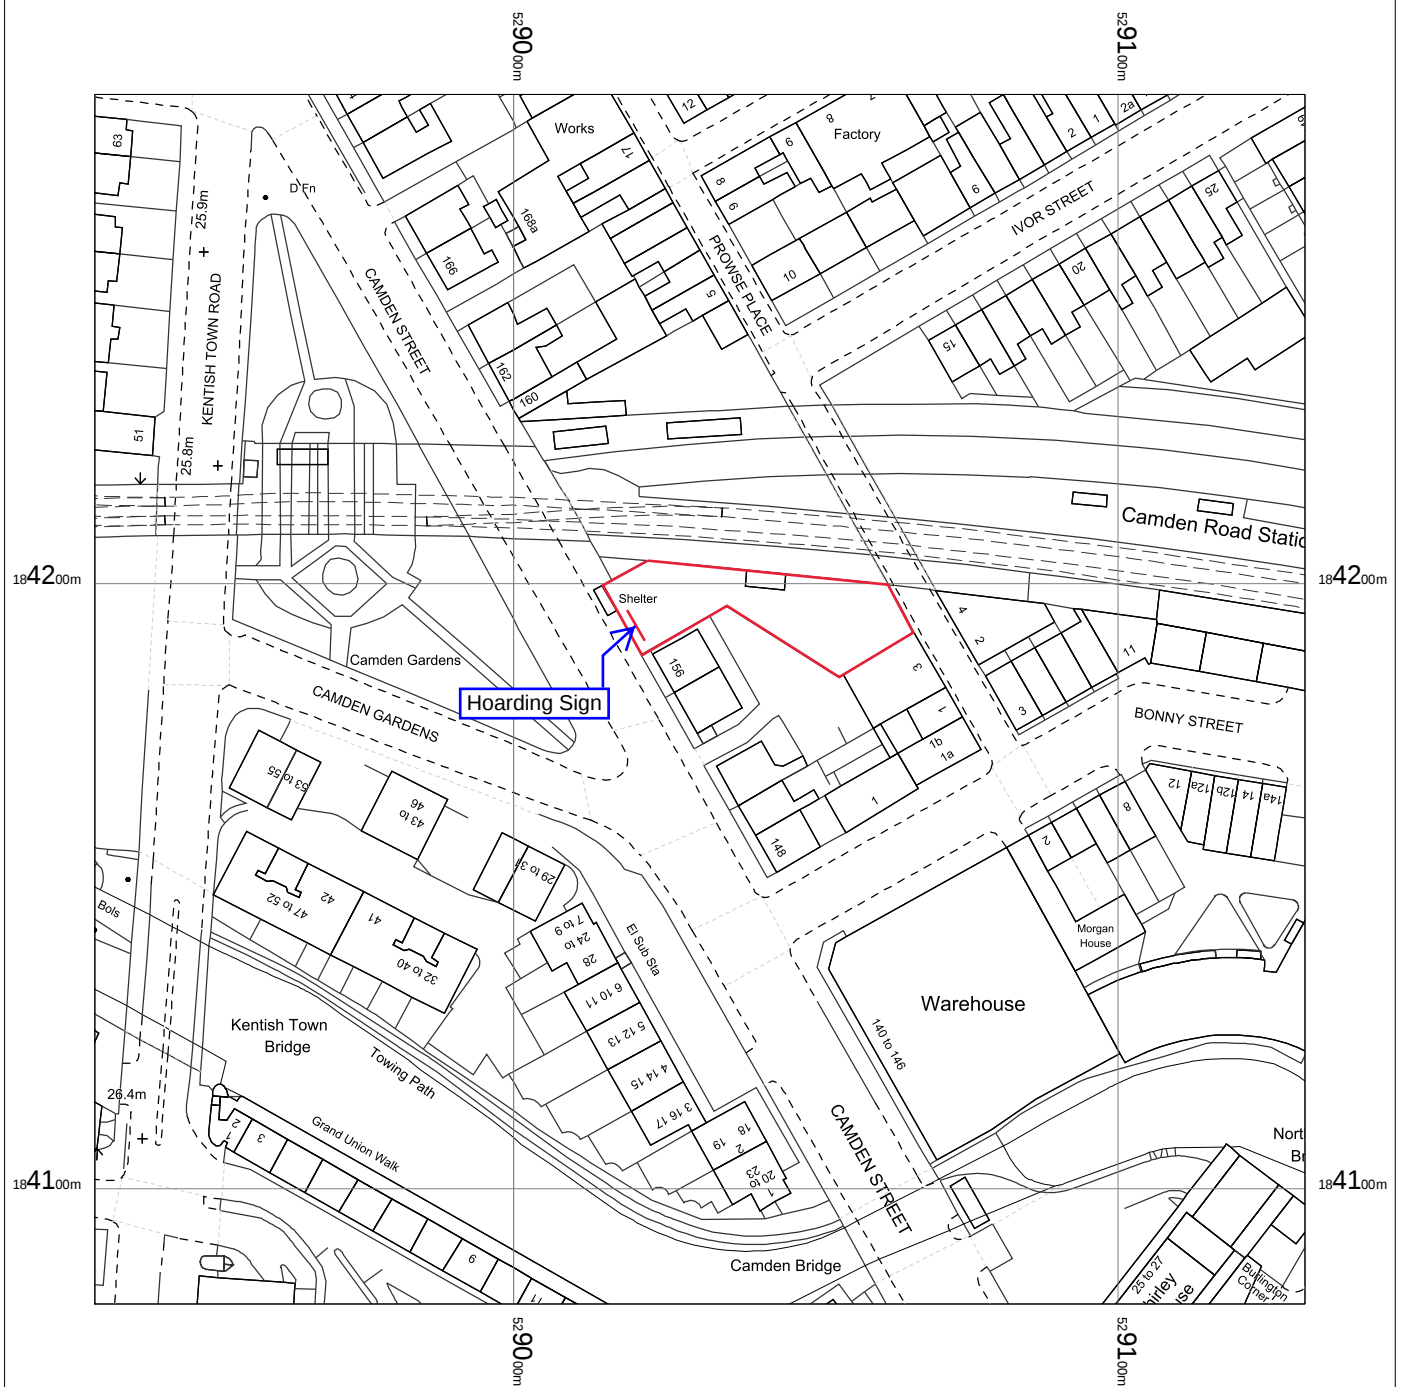


Prowse Place, Camden
NW1 9PH

OS MasterMap 1250/2500/10000 scale
Thursday, May 17, 2018, ID: BW1-00713167
maps.blackwell.co.uk

1:1250 scale print at A4, Centre: 529031 E, 184181 N

©Crown Copyright Ordnance Survey. Licence no. 100041041

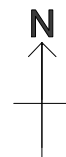

BLACKWELL'S
MAPPING SERVICES
PERSONAL & PROFESSIONAL MAPPING
www.blackwellmapping.co.uk

TEL: 0800 151 2612
maps@blackwell.co.uk