


DEMOLITION SHOWN HATCHED OR 'X'ED

0.0m 2.0m 4.0m

LOWER GROUND FL' PLAN AS EXISTING	05.01
11 BURGHEY ROAD LONDON NW5 1UG	4278
for Lou Walsh and Daniel Chamberlain	1:100 @A3
© Guard Tillman Pollock Limited 020 7380 1199	05.18

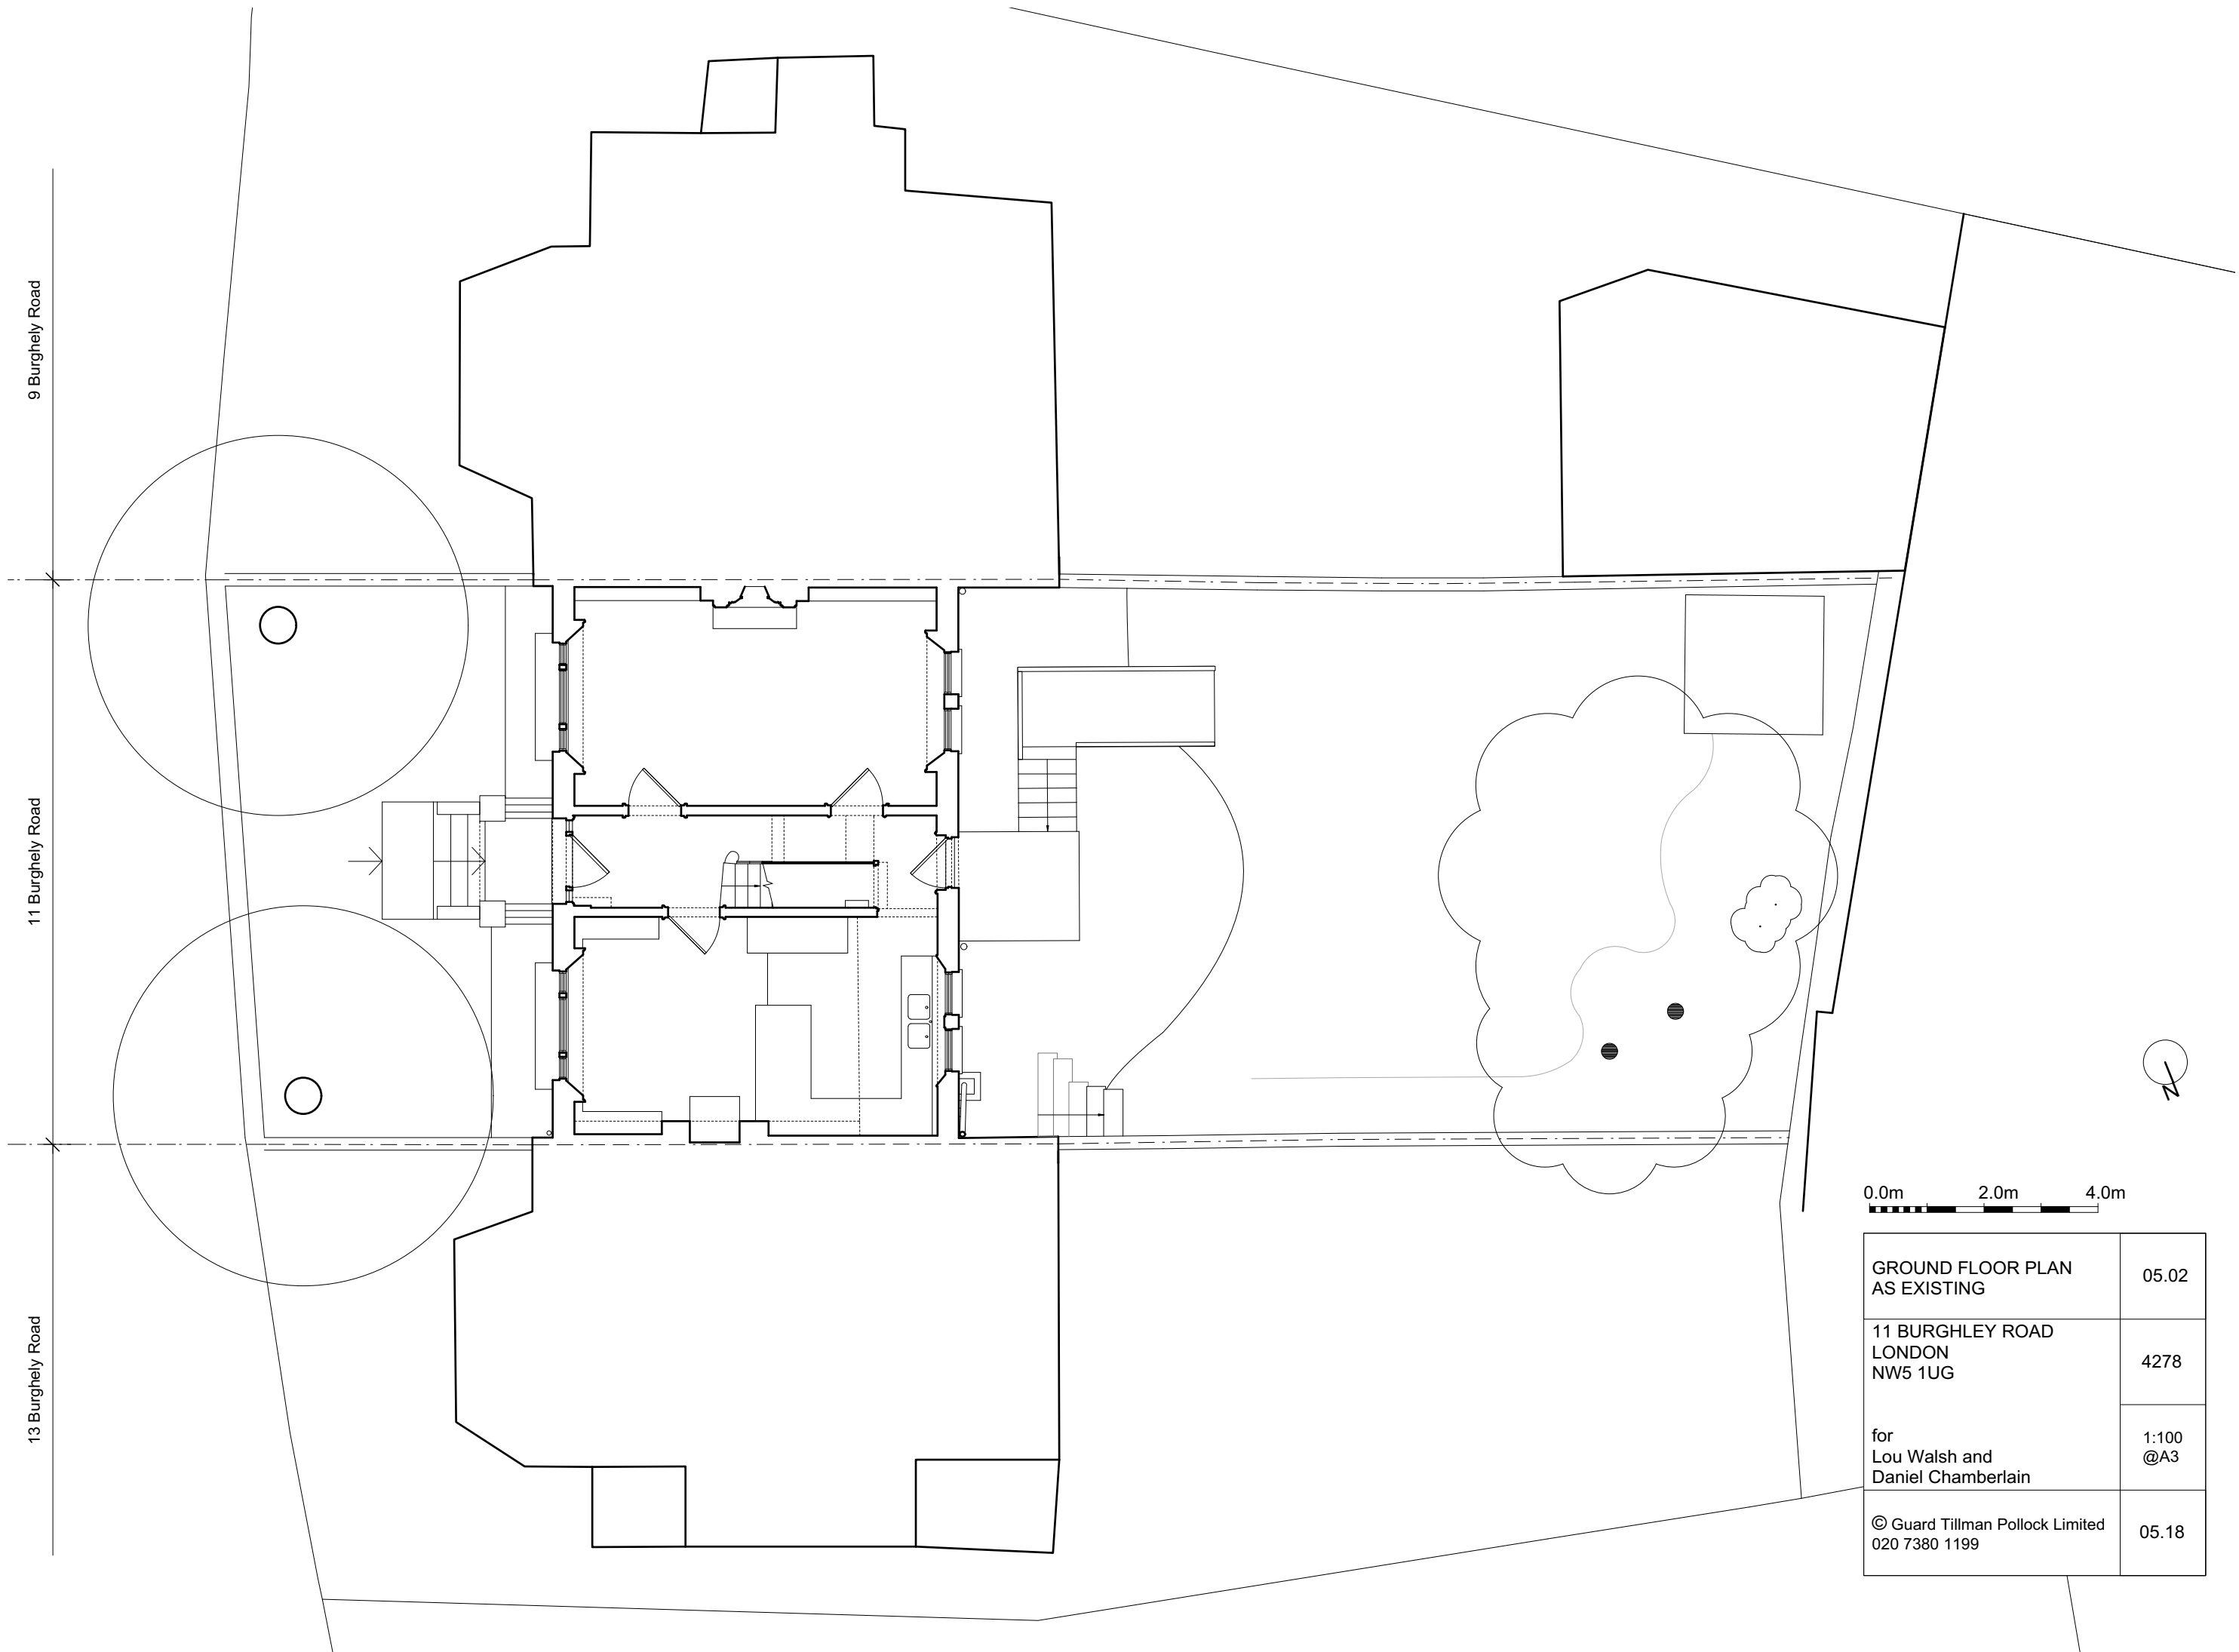


9 Burghely Road

11 Burghely Road

13 Burghely Road

0.0m 2.0m 4.0m

GROUND FLOOR PLAN AS EXISTING	05.02
11 BURGHLEY ROAD LONDON NW5 1UG	4278
for Lou Walsh and Daniel Chamberlain	1:100 @A3
© Guard Tillman Pollock Limited 020 7380 1199	05.18

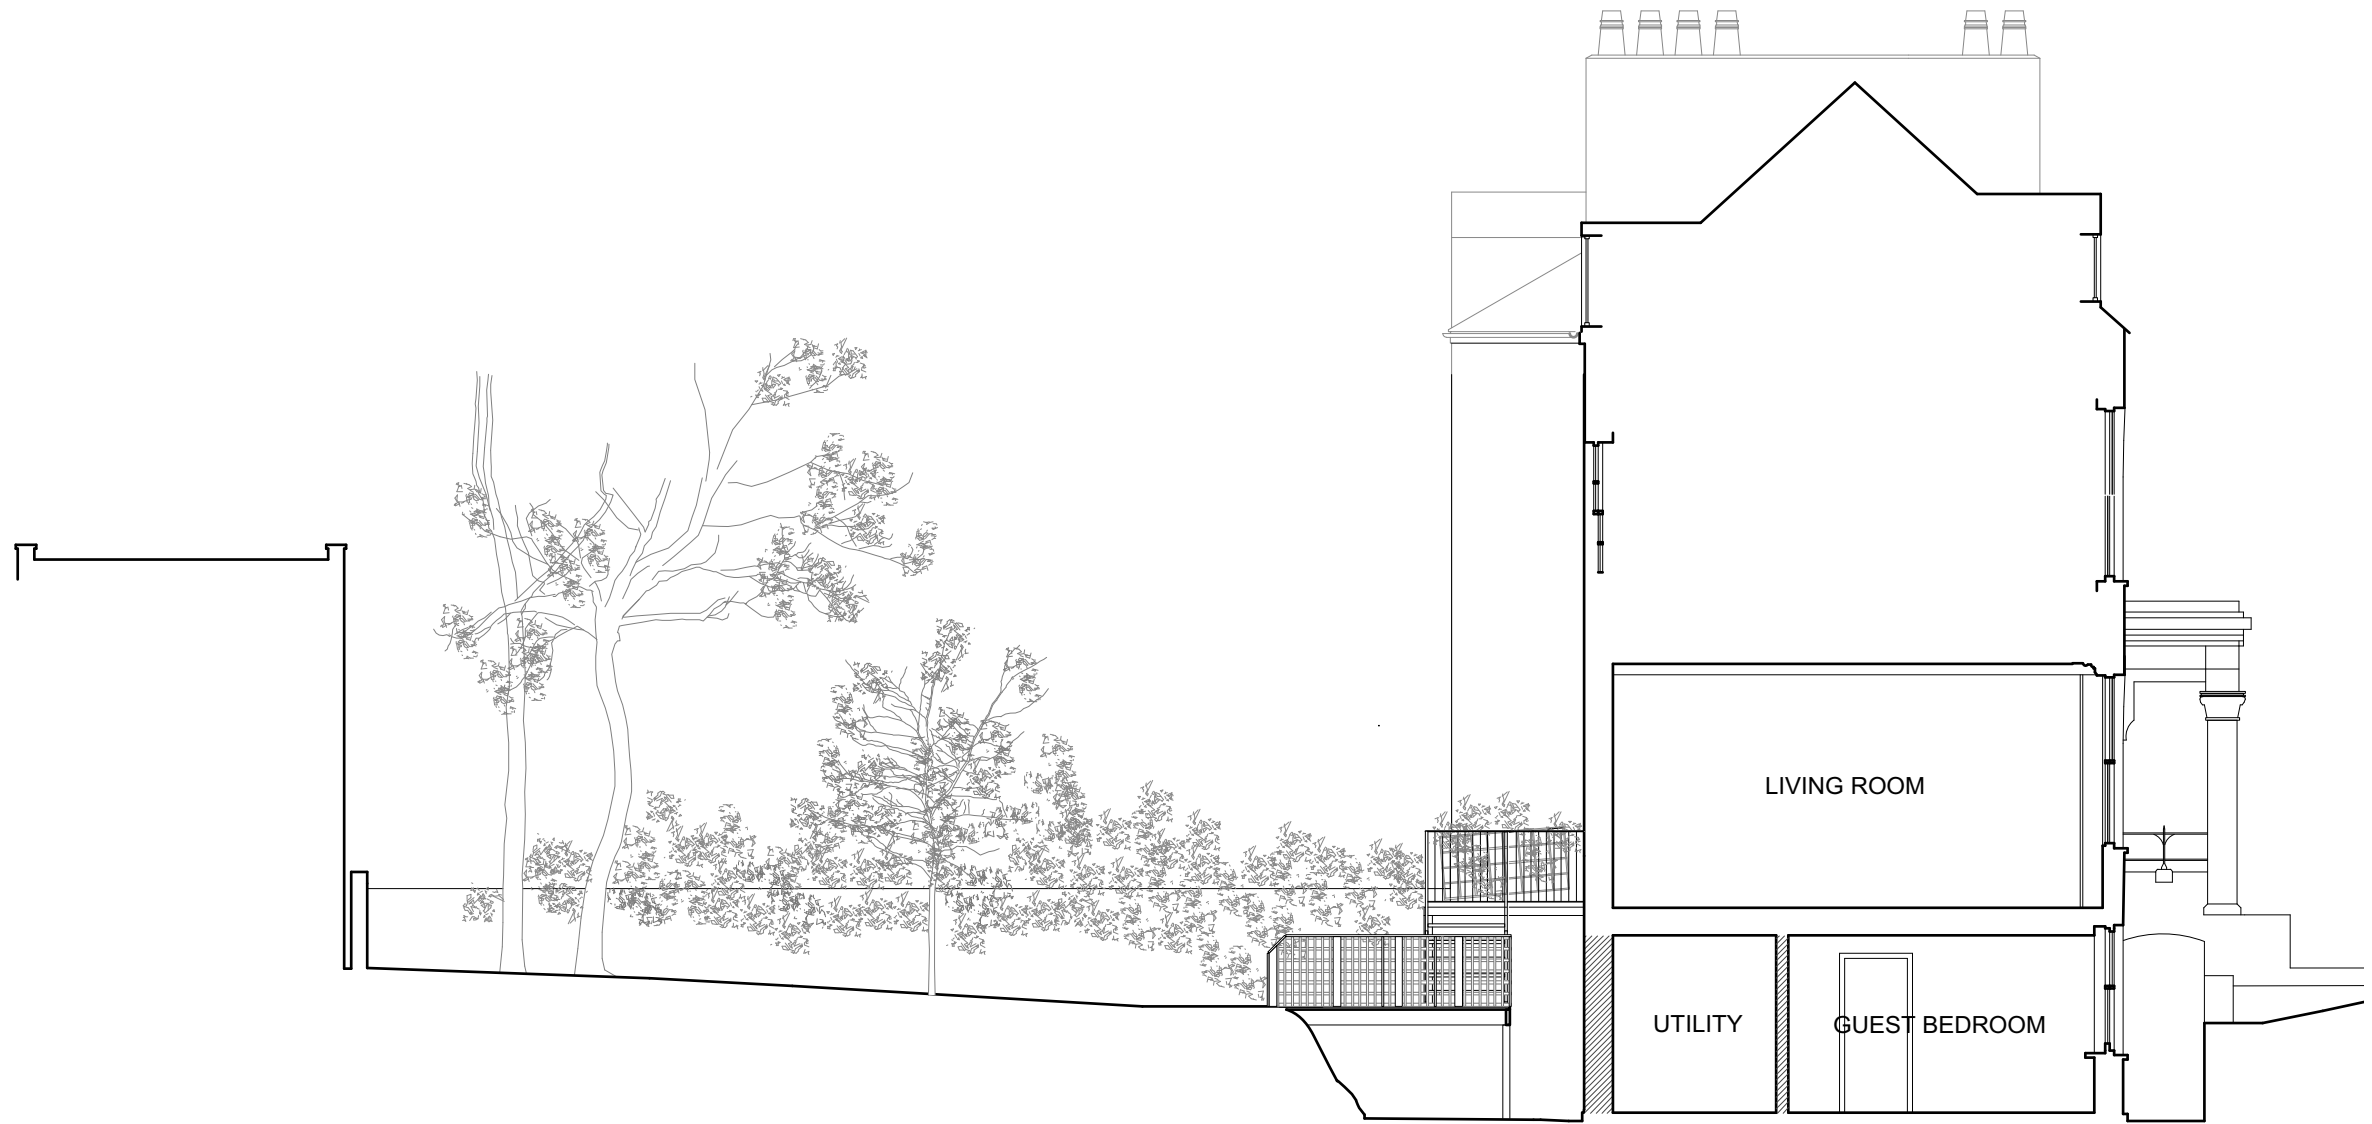

DEMOLITION SHOWN HATCHED OR X'ED

0.0m 2.0m 4.0m

SECTION AA AS EXISTING	05.03
11 BURGHLEY ROAD LONDON NW5 1UG	4278
for Lou Walsh and Daniel Chamberlain	1:100 @A3
© Guard Tillman Pollock Limited 020 7380 1199	05.18



REAR ELEVATION AS EXISTING	05.04
11 BURGHLEY ROAD LONDON NW5 1UG	4278
for Lou Walsh and Daniel Chamberlain	1:100 @A3
© Guard Tillman Pollock Limited 020 7380 1199	05.18