

 NEW CONSTRUCTION SHOWN HATCHED


LOWER GROUND FLOOR PLAN AS PROPOSED	06.01
11 BURGLEY ROAD LONDON NW5 1UG	4278
for Lou Walsh and Daniel Chamberlain	1:100 @A3
© Guard Tillman Pollock Limited 020 7380 1199	05.18

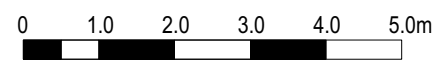


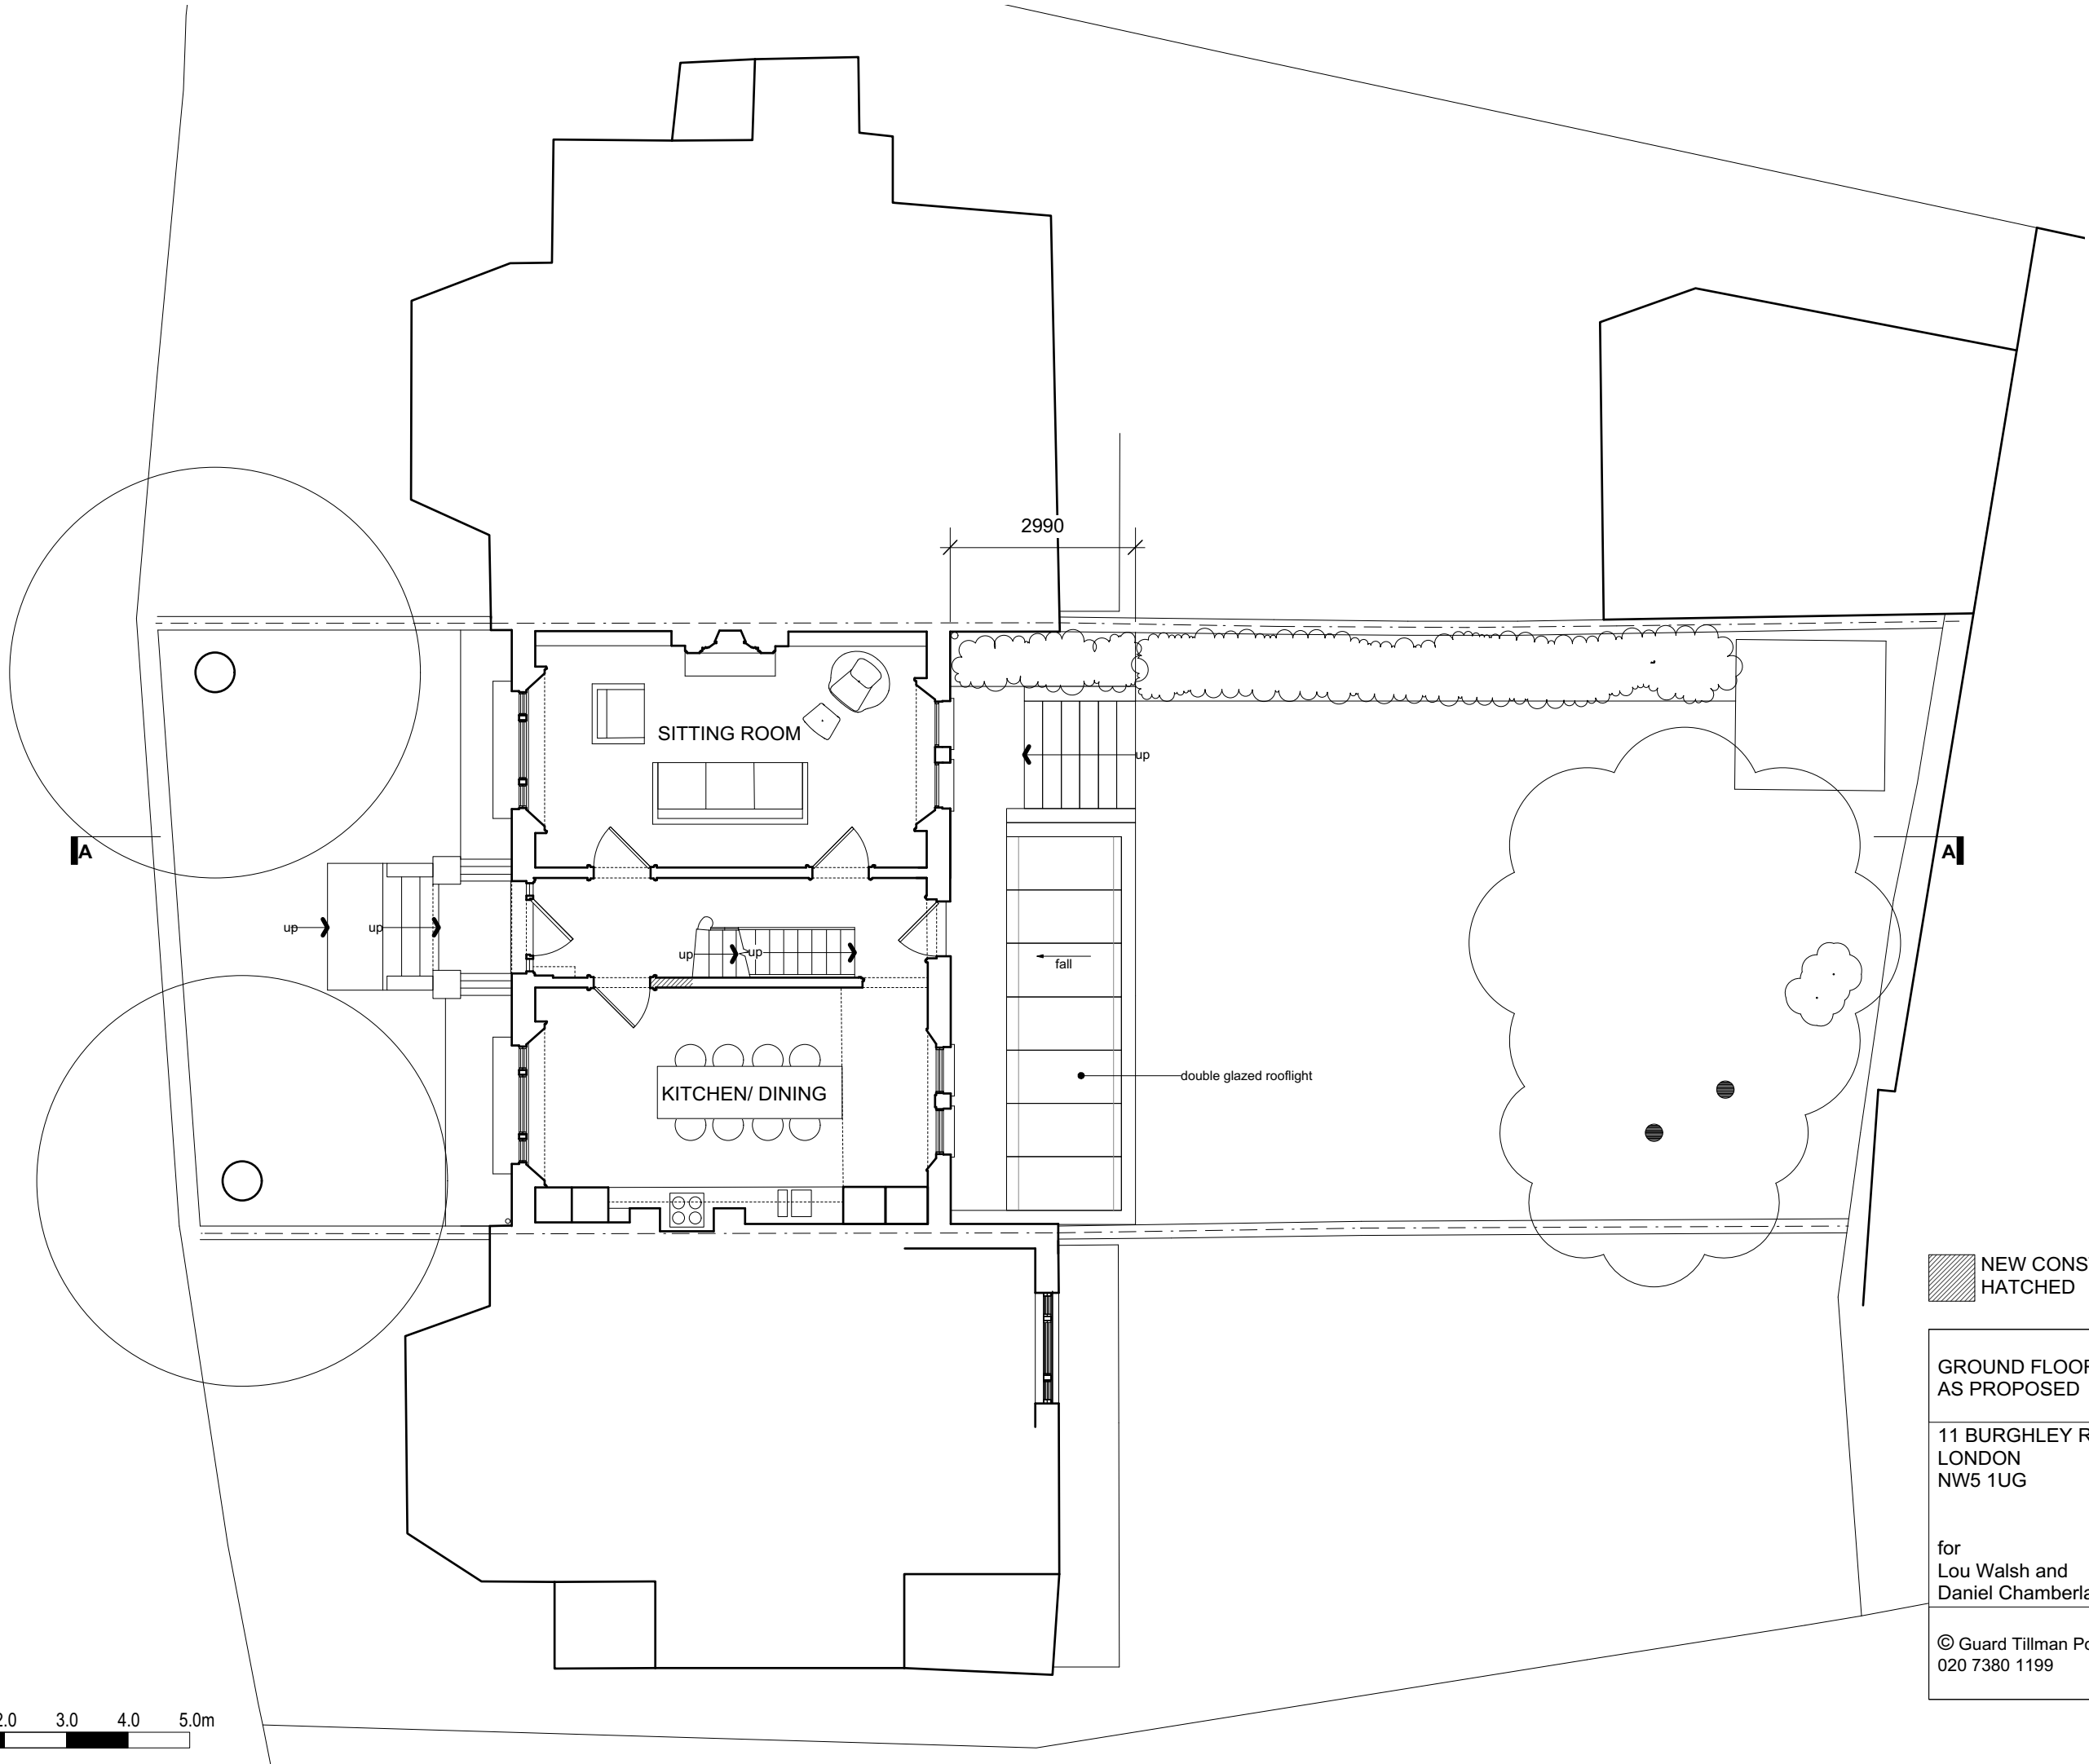

NEW CONSTRUCTION SHOWN
HATCHED

GROUND FLOOR PLAN AS PROPOSED	06.02
11 BURGHLEY ROAD LONDON NW5 1UG	4278
for Lou Walsh and Daniel Chamberlain	1:100 @A3
© Guard Tillman Pollock Limited 020 7380 1199	05.18

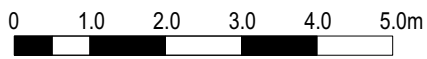

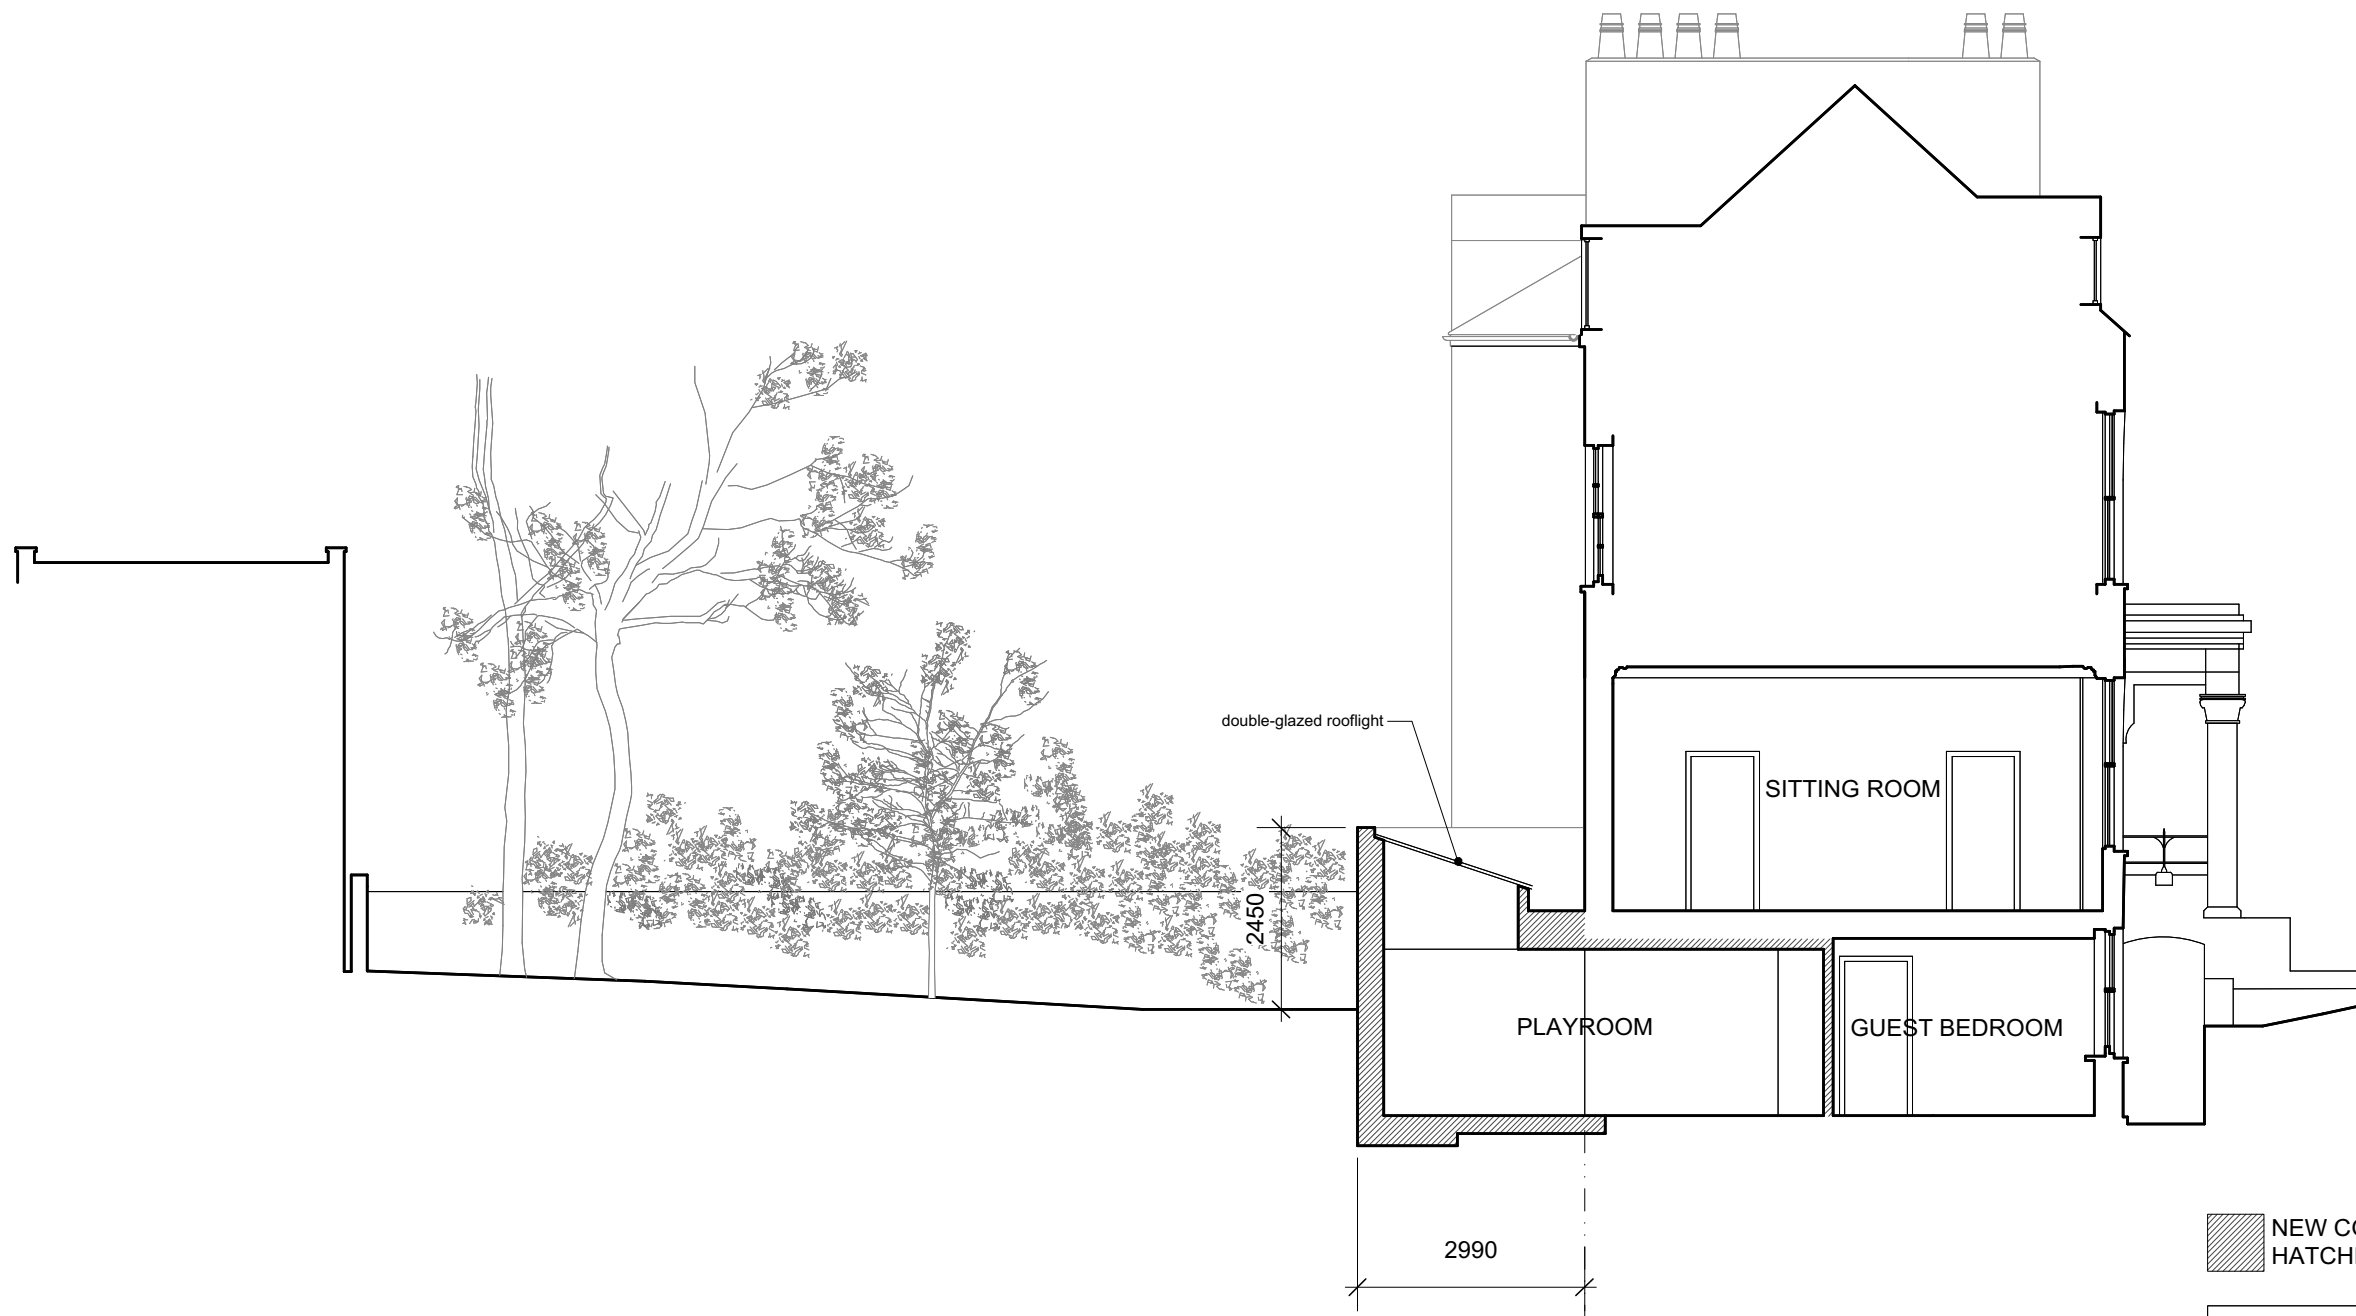

NEW CONSTRUCTION SHOWN
HATCHED

SECTION AA AS PROPOSED	06.03
11 BURGHLEY ROAD LONDON NW5 1UG	4278
for Lou Walsh and Daniel Chamberlain	1:100 @A3
© Guard Tillman Pollock Limited 020 7380 1199	05.18

0 1.0 2.0 3.0 4.0 5.0m



0 1.0 2.0 3.0 4.0 5.0m

REAR ELEVATION AS PROPOSED	06.04
11 BURGHLEY ROAD LONDON NW5 1UG	4278
for Lou Walsh and Daniel Chamberlain	1:100 @A3
© Guard Tillman Pollock Limited 020 7380 1199	05.18