

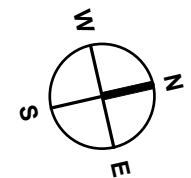




EXISTING PLAN

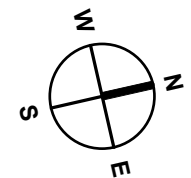

| | | | | | | |
|---|--------|--------------------------------|-------|------------|------------|-------|
| MKS Architects Office MKS Architects 1 Cobham Mews Agar Grove Telephone 020 7483 4552 Fax 020 7483 3026 email: office@mksarchitects.com | Client | Kristina Widegren | Scale | 1 :50 @ A3 | Drwg. No. | Notes |
| | Job | Flat E, 89 Reddington Road NW3 | Date | 02.03.18 | X01 | |
| | Drwg. | Existing Plan | Dwn. | PS | Rev | |

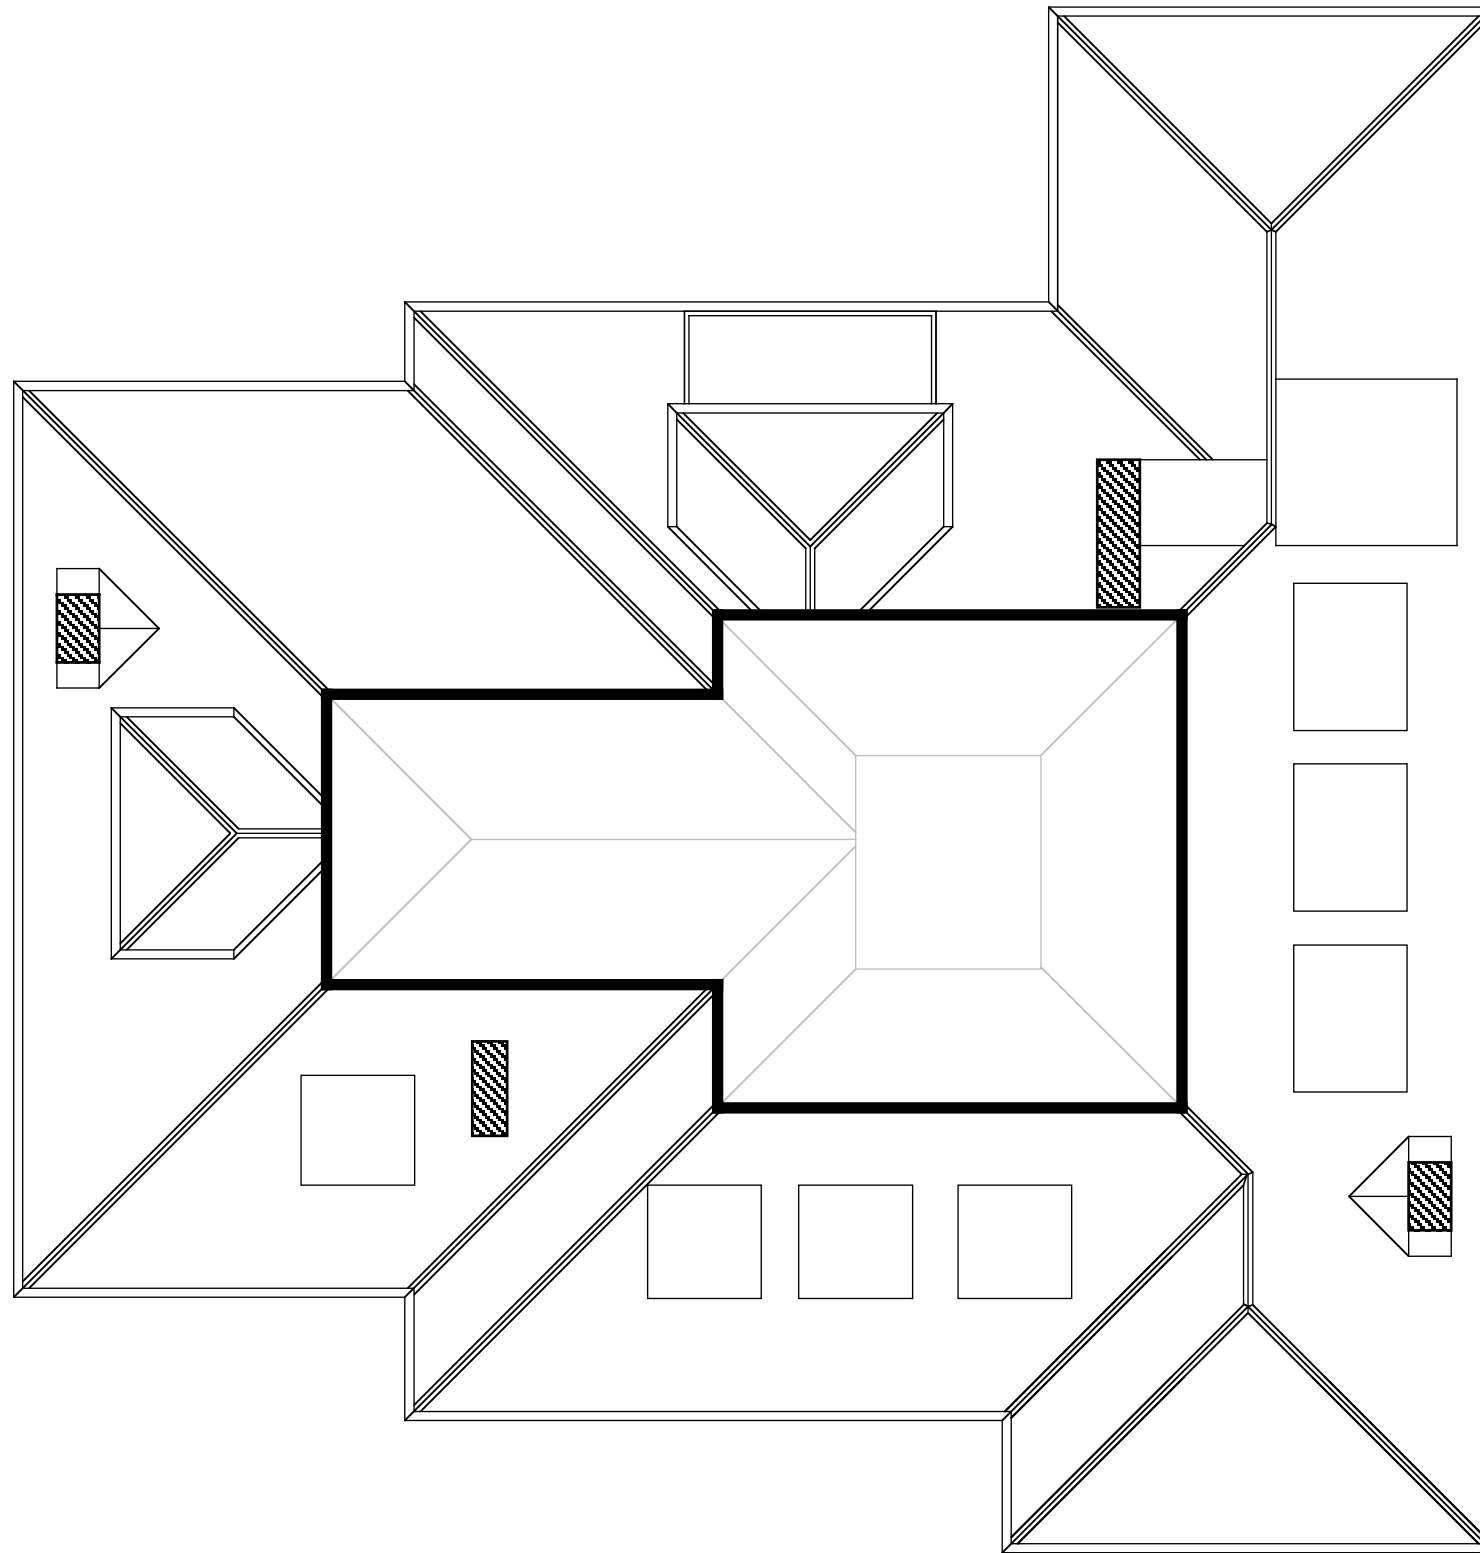

| | | | | | | |
|---|--------|--------------------------------|-------|------------|------------|---|
| MKS Architects Office MKS Architects 1 Cobham Mews Agar Grove Telephone 020 7483 4552 Fax 020 7483 3026 email: office@mksarchitects.com | Client | Kristina Widegren | Scale | 1 :50 @ A3 | Drwg. No. | Notes |
| | Job | Flat E, 89 Reddington Road NW3 | Date | 02.03.18 | X02 | |
| | Drwg. | Existing Loft Plan | Dwn. | PS | Rev | |
| | | | | | | Do not scale from drawing Drawing to be read in conjunction with all other relevant documents |
| | | | | | | © MKS Architects |

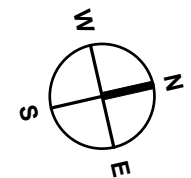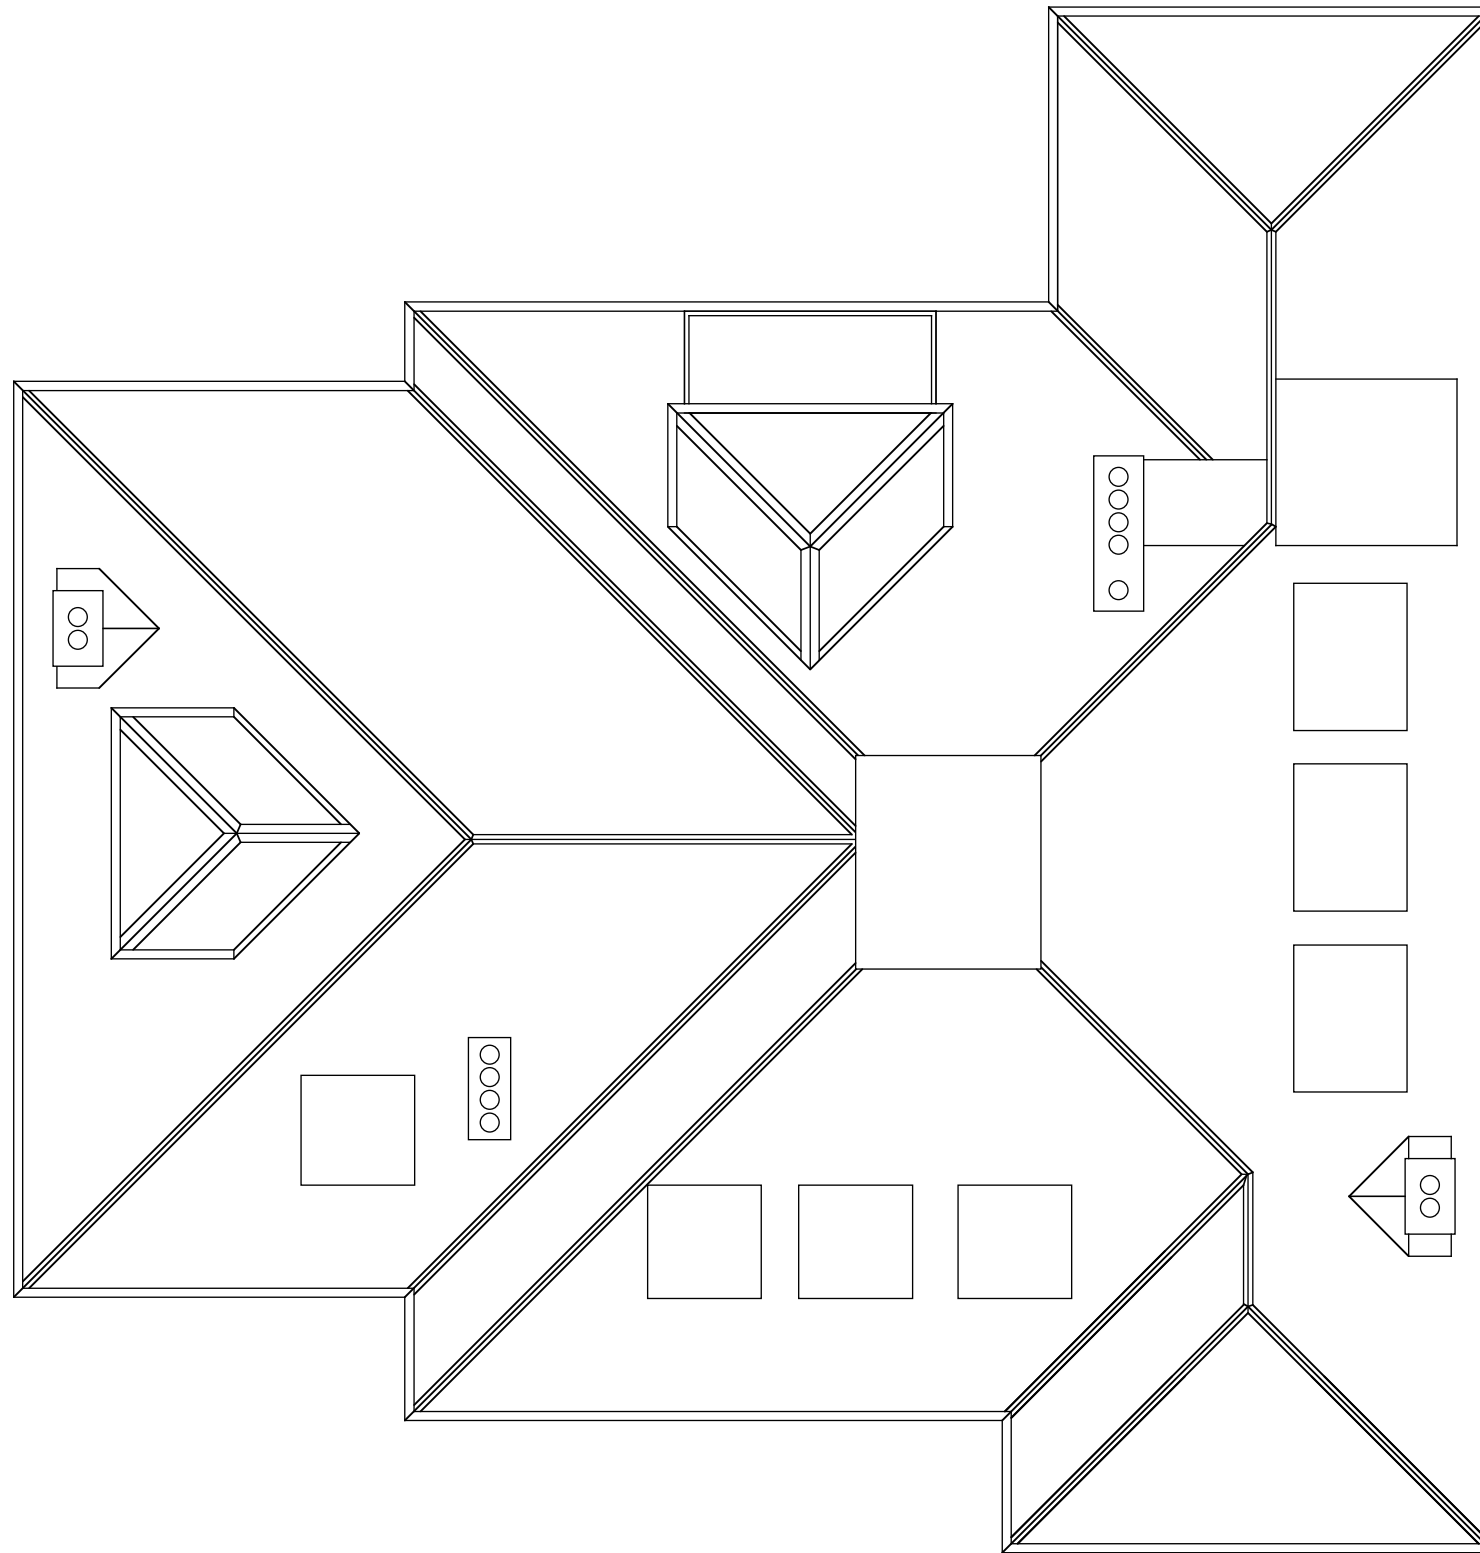

| | | | | | | |
|---|--------|--------------------------------|-------|------------|------------|-------|
| MKS Architects Office MKS Architects 1 Cobham Mews Agar Grove Telephone 020 7483 4552 Fax 020 7483 3026 email: office@mksarchitects.com | Client | Kristina Widegren | Scale | 1 :50 @ A3 | Drwg. No. | Notes |
| | Job | Flat E, 89 Reddington Road NW3 | Date | 02.03.18 | X03 | |
| | Drwg. | Existing Roof Plan | Dwn. | PS | Rev | |



EXISTING EAST ELEVATION

| | | | | | | |
|---|--------|--------------------------------|-------|------------|------------|---|
| MKS Architects Office MKS Architects 1 Cobham Mews Agar Grove Telephone 020 7483 4552 Fax 020 7483 3026 email: office@mksarchitects.com | Client | Kristina Widegren | Scale | 1 :50 @ A3 | Drwg. No. | Notes |
| | Job | Flat E, 89 Reddington Road NW3 | Date | 02.03.18 | X04 | |
| | Drwg. | Existing East Elevation | Dwn. | PS | Rev | |
| | | | | | | Do not scale from drawing Drawing to be read in conjunction with all other relevant documents |
| | | | | | | © MKS Architects |



EXISTING WEST ELEVATION

| | | | | | | |
|---|--------|--------------------------------|-------|------------|------------|---|
| MKS Architects Office MKS Architects 1 Cobham Mews Agar Grove Telephone 020 7483 4552 Fax 020 7483 3026 email: office@mksarchitects.com | Client | Kristina Widegren | Scale | 1 :50 @ A3 | Drwg. No. | Notes |
| | Job | Flat E, 89 Reddington Road NW3 | Date | 02.03.18 | X05 | |
| | Drwg. | Existing West Elevations | Dwn. | PS | Rev | |
| | | | | | | Do not scale from drawing Drawing to be read in conjunction with all other relevant documents |
| | | | | | | © MKS Architects |



EXISTING NORTH ELEVATION

| | | | | | | |
|---|--------|--------------------------------|-------|------------|------------|---|
| MKS Architects Office MKS Architects 1 Cobham Mews Agar Grove Telephone 020 7483 4552 Fax 020 7483 3026 email: office@mksarchitects.com | Client | Kristina Widegren | Scale | 1 :50 @ A3 | Drwg. No. | Notes |
| | Job | Flat E, 89 Reddington Road NW3 | Date | 02.03.18 | X06 | |
| | Drwg. | Existing North Elevation | Dwn. | PS | Rev | |
| | | | | | | Do not scale from drawing Drawing to be read in conjunction with all other relevant documents |
| | | | | | | © MKS Architects |