
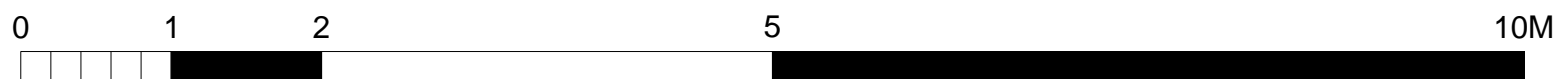


SECTION A-A'
SCALE 1/50

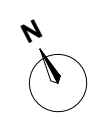

NOTES
THIS DRAWING IS COPYRIGHT, DO NOT SCALE
INTERNAL DIMENSIONS SUBJECT TO DETAIL DESIGN

PROJECT
VERNON HOUSE

STAGE
PLANNING

SITE ADDRESS
Vernon House,
St Mark's Sq,
NW1

DRAWING
SECTION DRAWING

STATUS
PRELIMINARY

CONTENT
PLAN @ 1/50

DRAWN BY MT	CHECKED BY -	SCALE 1/50 @ A3	DATE 11.05.18
DRAWING NUMBER VER.ECO.03			REVISION B

ecospace
architecture, naturally

5A/6A ILIFFE YARD
LONDON SE17 3QA

T: 020 7703 4004
F: 020 7708 4750
E: info @ ecospacestudios.com