



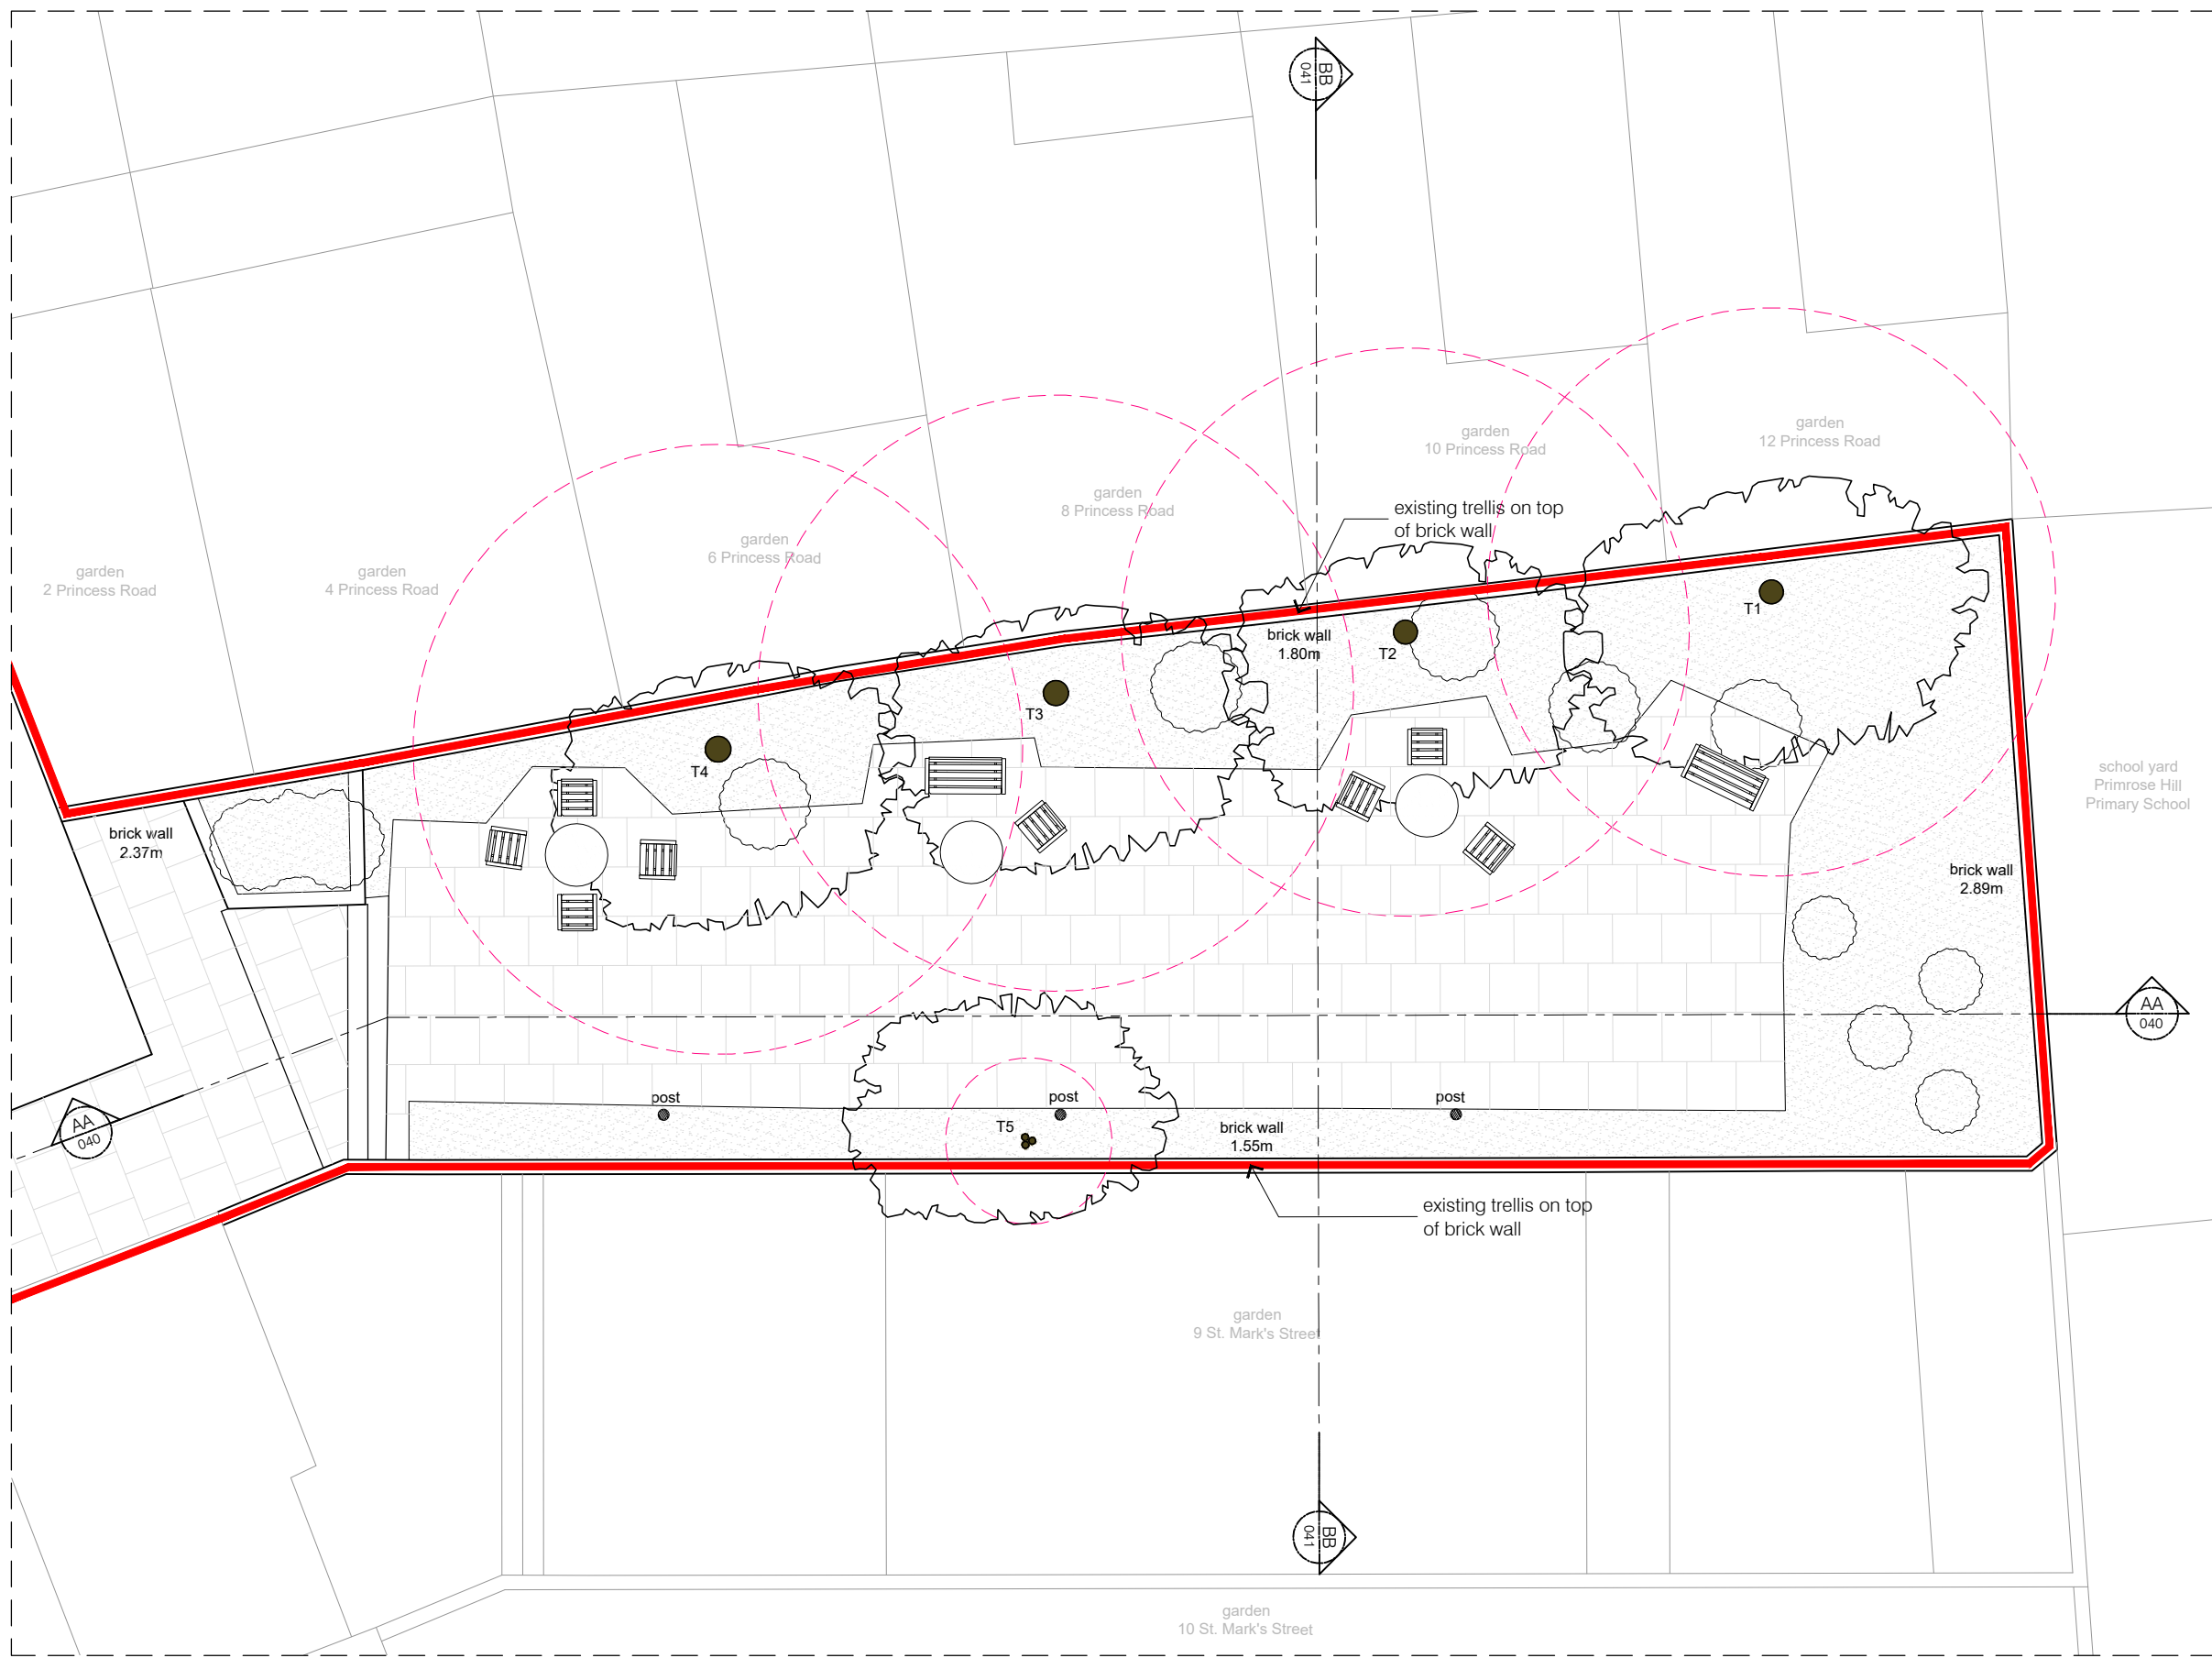

PLANNING



KEY:

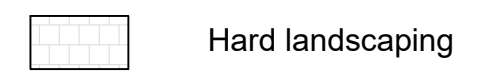


Hard landscaping



Soft landscaping



Site boundary

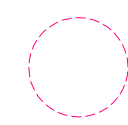

Root Protection Area to BS:5837:2012 see Arboricultural Report for details



Existing trees

rev	date	checked	description



modulator studio
5a Iliffe Street
London, SE17 3QA
t: +44 (0)20 7193 1717
e: www.modulator-studio.co.uk

client:

project address:
Vernon Hse, 5-8 St. Marks Sq., NW1 7TN



drawing title:
Existing rear garden layout
scale:
1:100 @ A3

job no.

dwg no.

revision

17023 PL3 005 /

©2013 do not scale from drawing report discrepancies immediately

01

Existing rear garden layout
1:100 @ A3