


NORTH



PLANNING

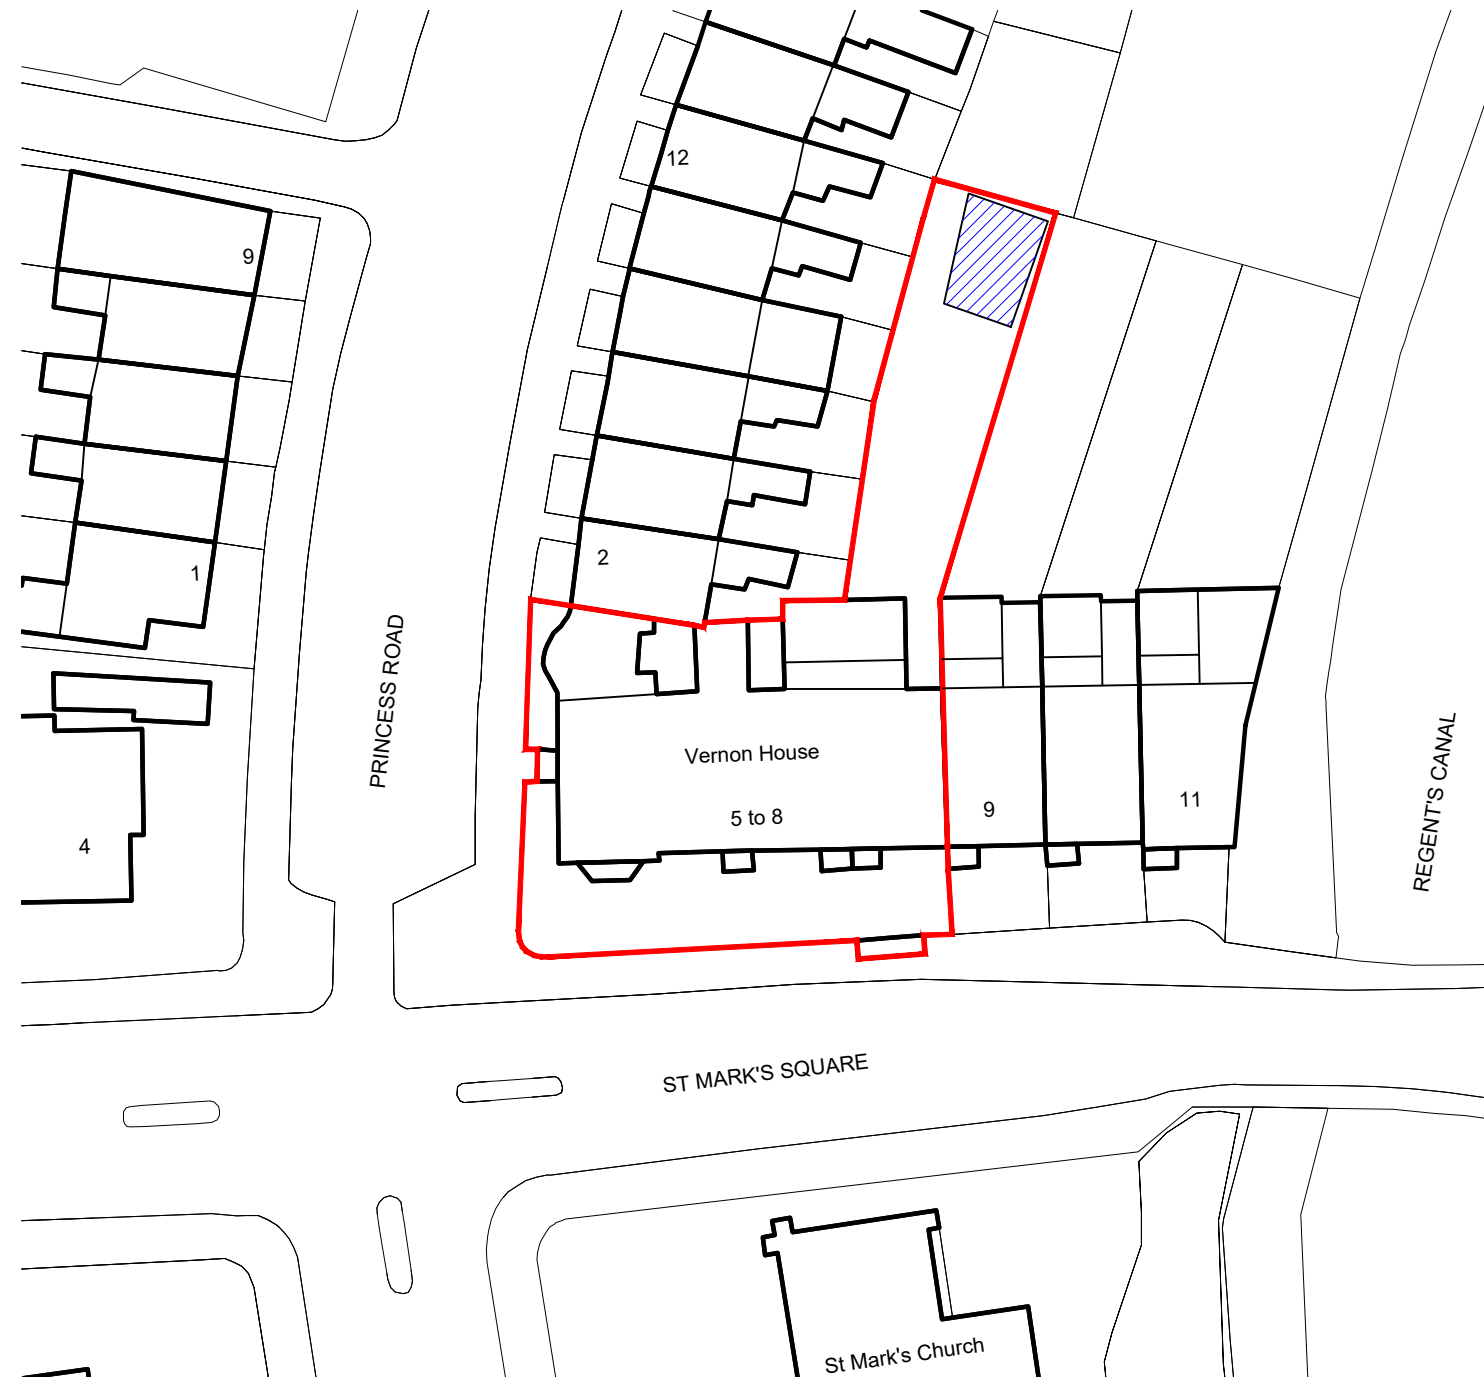

01 Block plan
1:500 @ A3

KEY
SITE BOUNDARY

NEW GARDEN PAVILION

rev	date	checked	description
 <div>modulor studio 5a Iliffe Street London, SE17 3QA t: +44 (0)20 7193 1717 e: www.modulor-studio.co.uk</div>			
client	project address		
 <div>Vernon Hse, 5-8 St. Marks Sq, NW1 7TN</div>			
drawing title			
Proposed Block Plan			
scale			
1:500 A3			
job no.	dwg no.	revision	
17023	PL3	101	

©2013 do not scale from drawing report discrepancies immediately